



EXISTING SOUTH ELEVATION

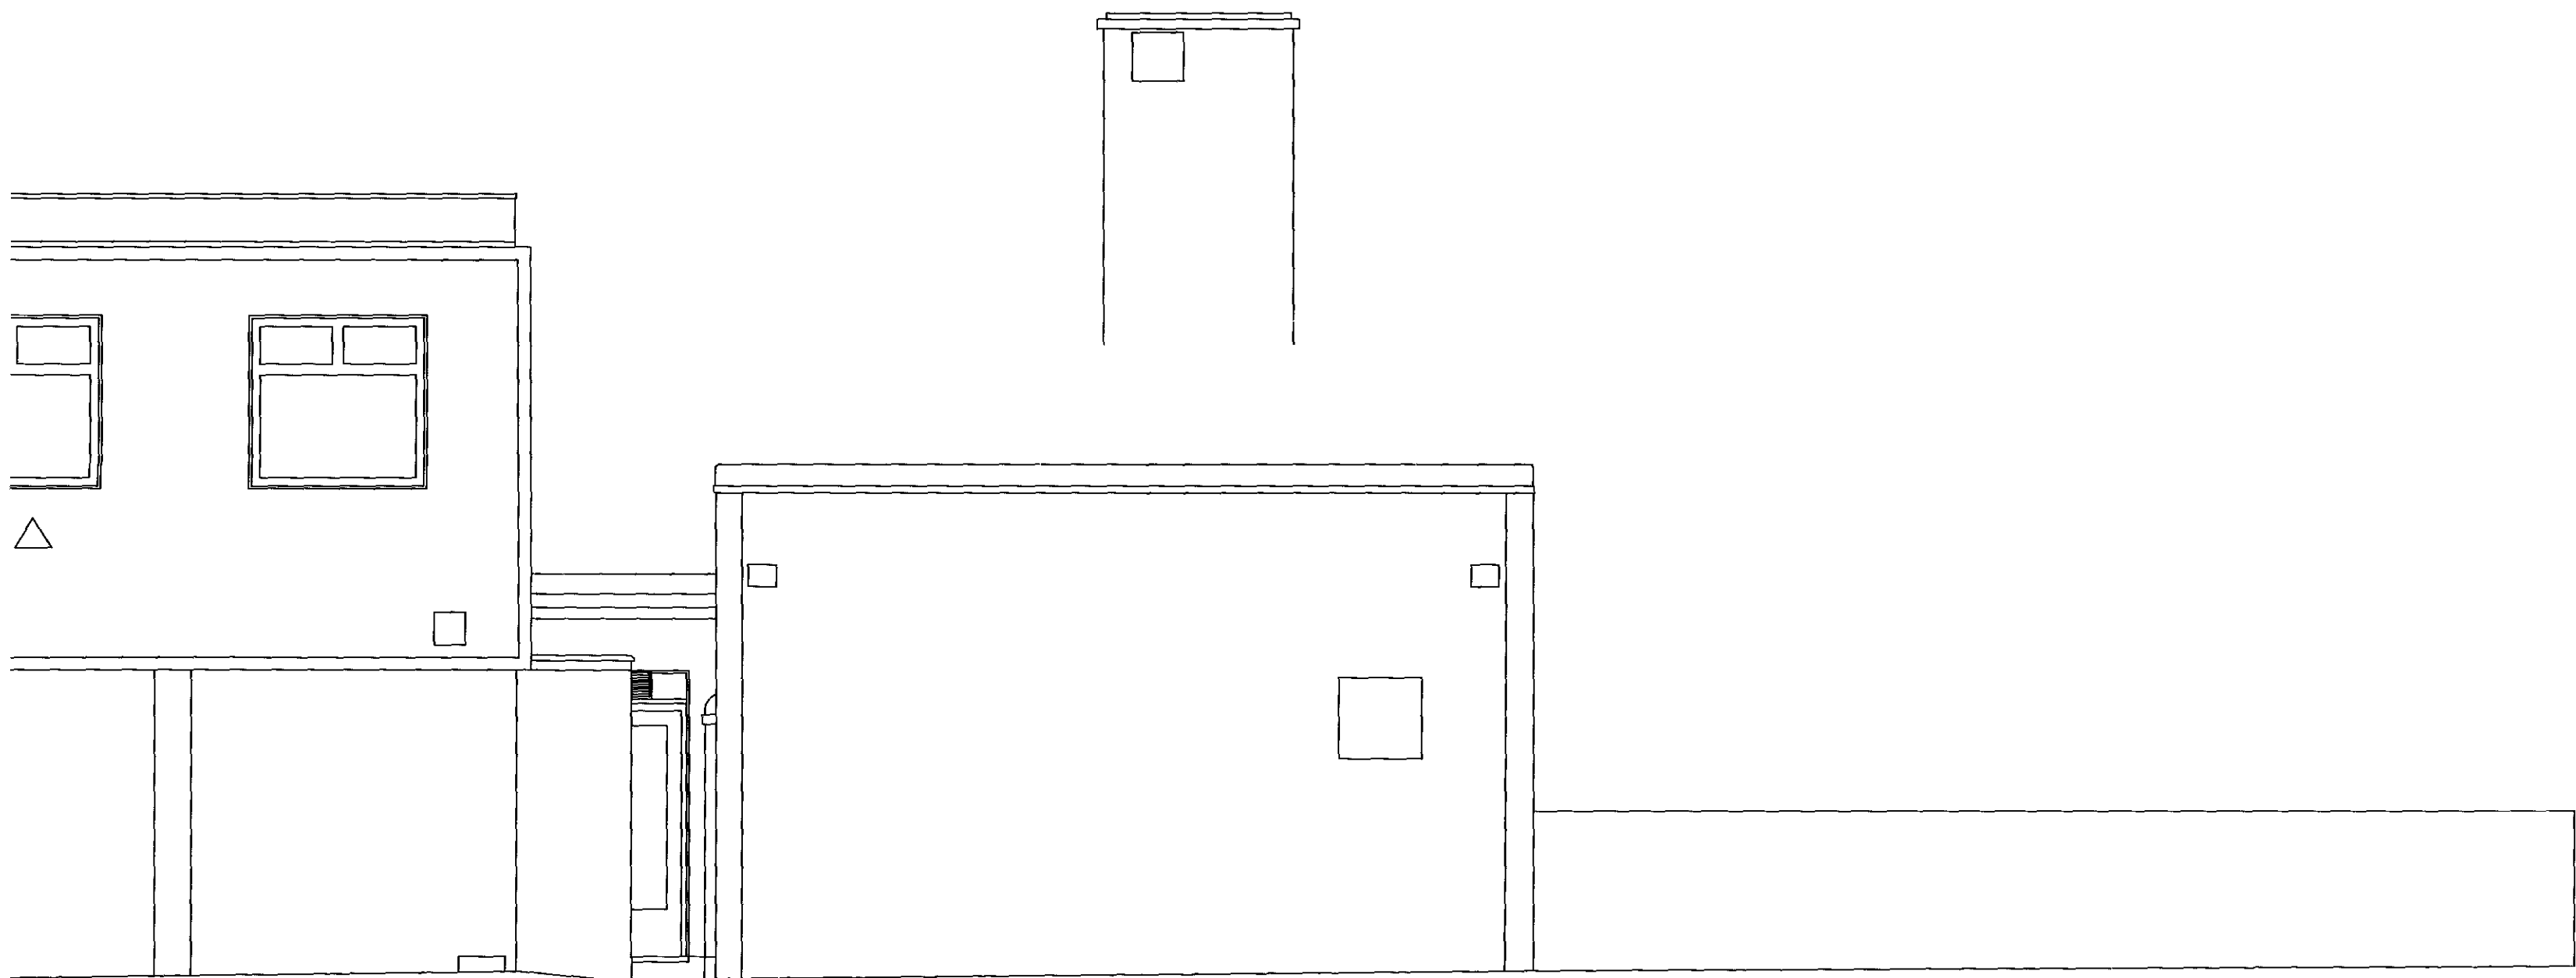


EXISTING WEST ELEVATION

Rev	Amendment Details	Date	By



Camden
LONDON BOROUGH OF CAMDEN

Project and Consultancy Services
Strategy and Projects Team
302 Town Hall Extension
Argyle Street
London WC1H 8NG
CAD Manager: C O'Neill
E: christina.oneill@camden.gov.uk
T: 020 7974 1870



INVESTOR IN PEOPLE

Property:

St Pancras Coroners Court
London NW1

Floor:

Drawing Title:

Existing Mortuary Elevation

Drawn by:	Checked by:	Date:	Paper Size:	Scale:
CON	HH	10/09/21	A1	1:50 & 1:20

Drawing No:	Rev:
SK26	

RECEIVED
04 OCT 2010