



PROPOSED SOUTH ELEVATION

- Trellis framework out of 48mmØ x 3mm tube (304 stainless steel)
- Buff colour bonded gravel finish to footpath.

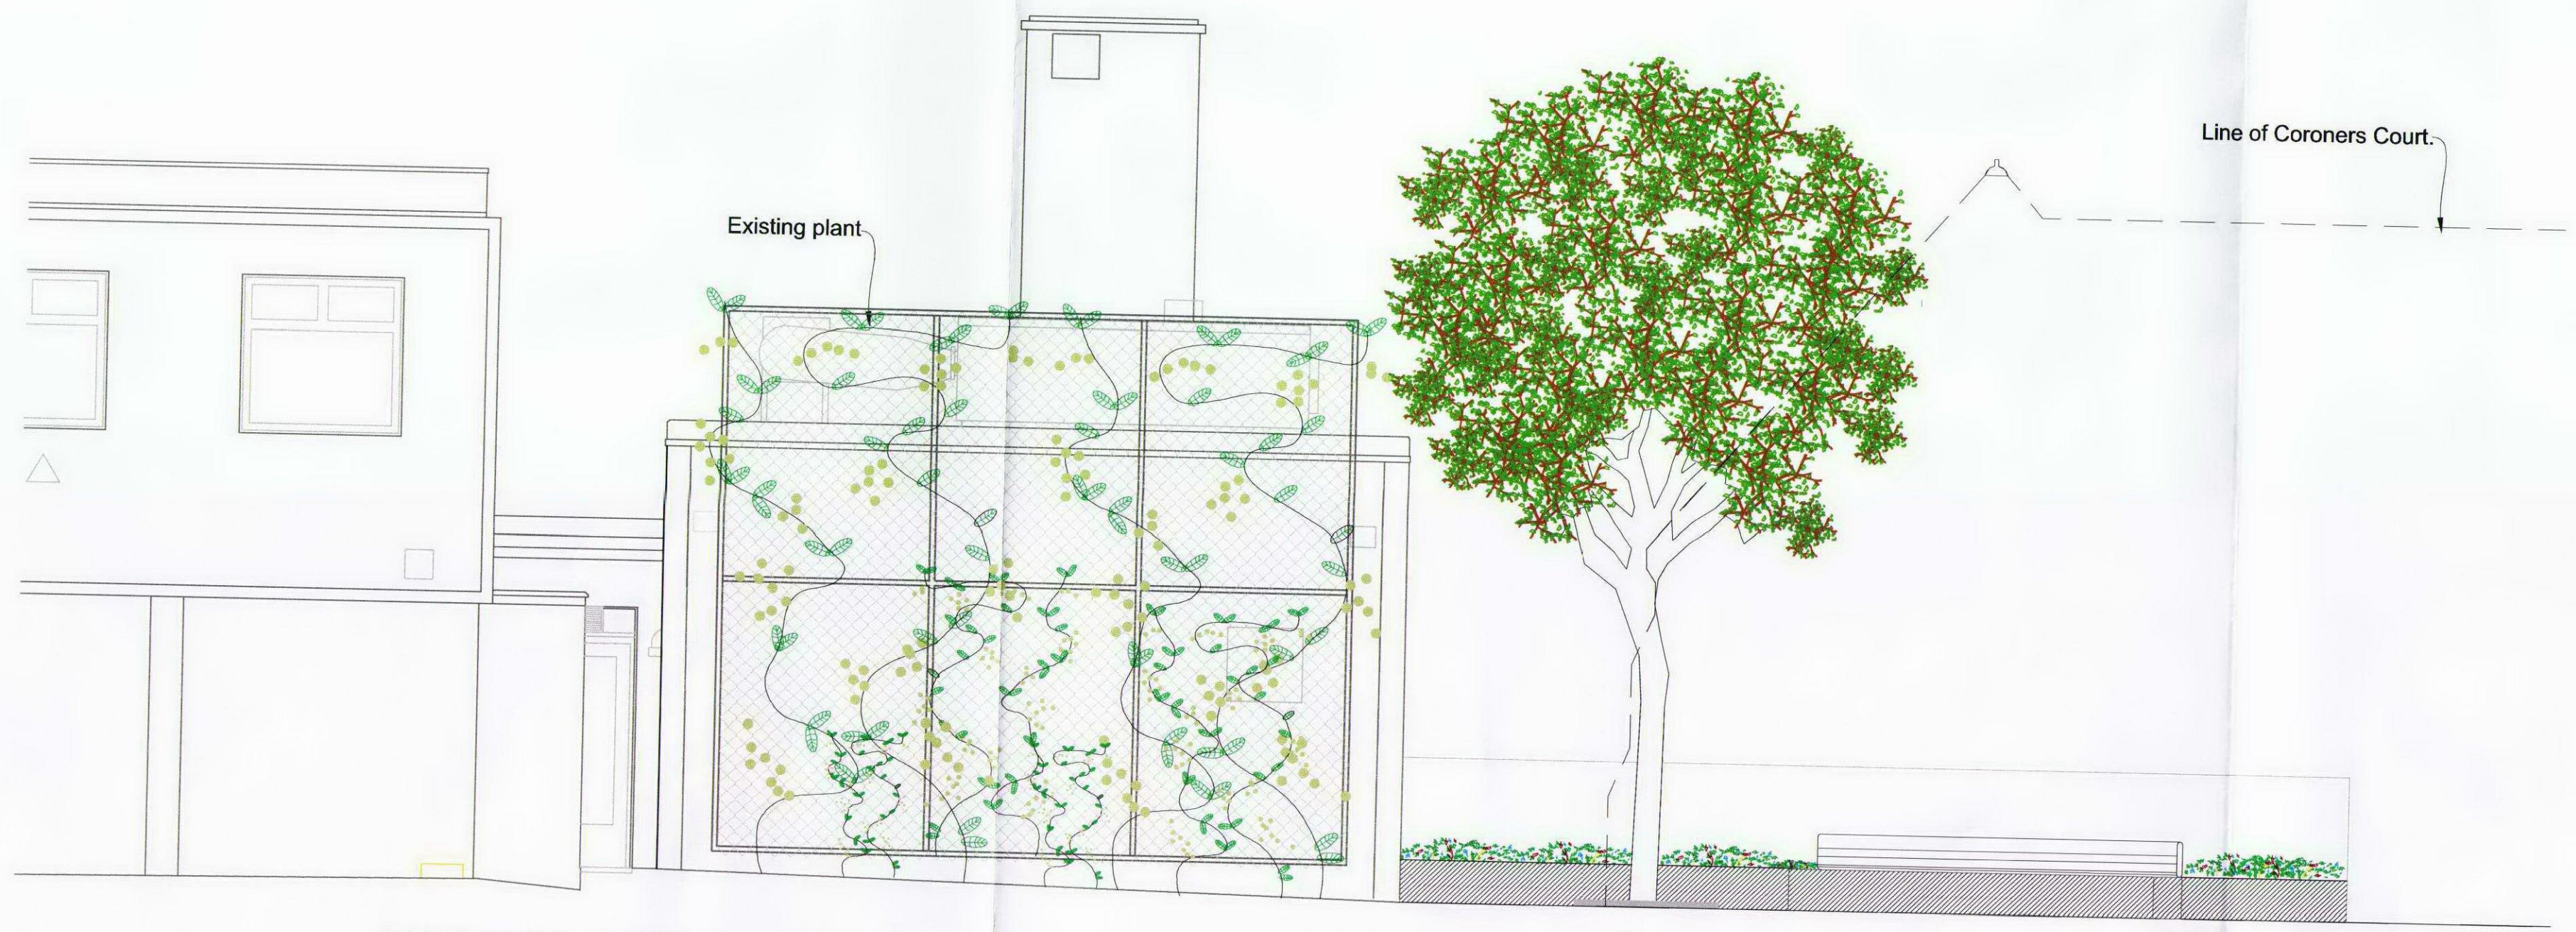

PROPOSED WEST ELEVATION

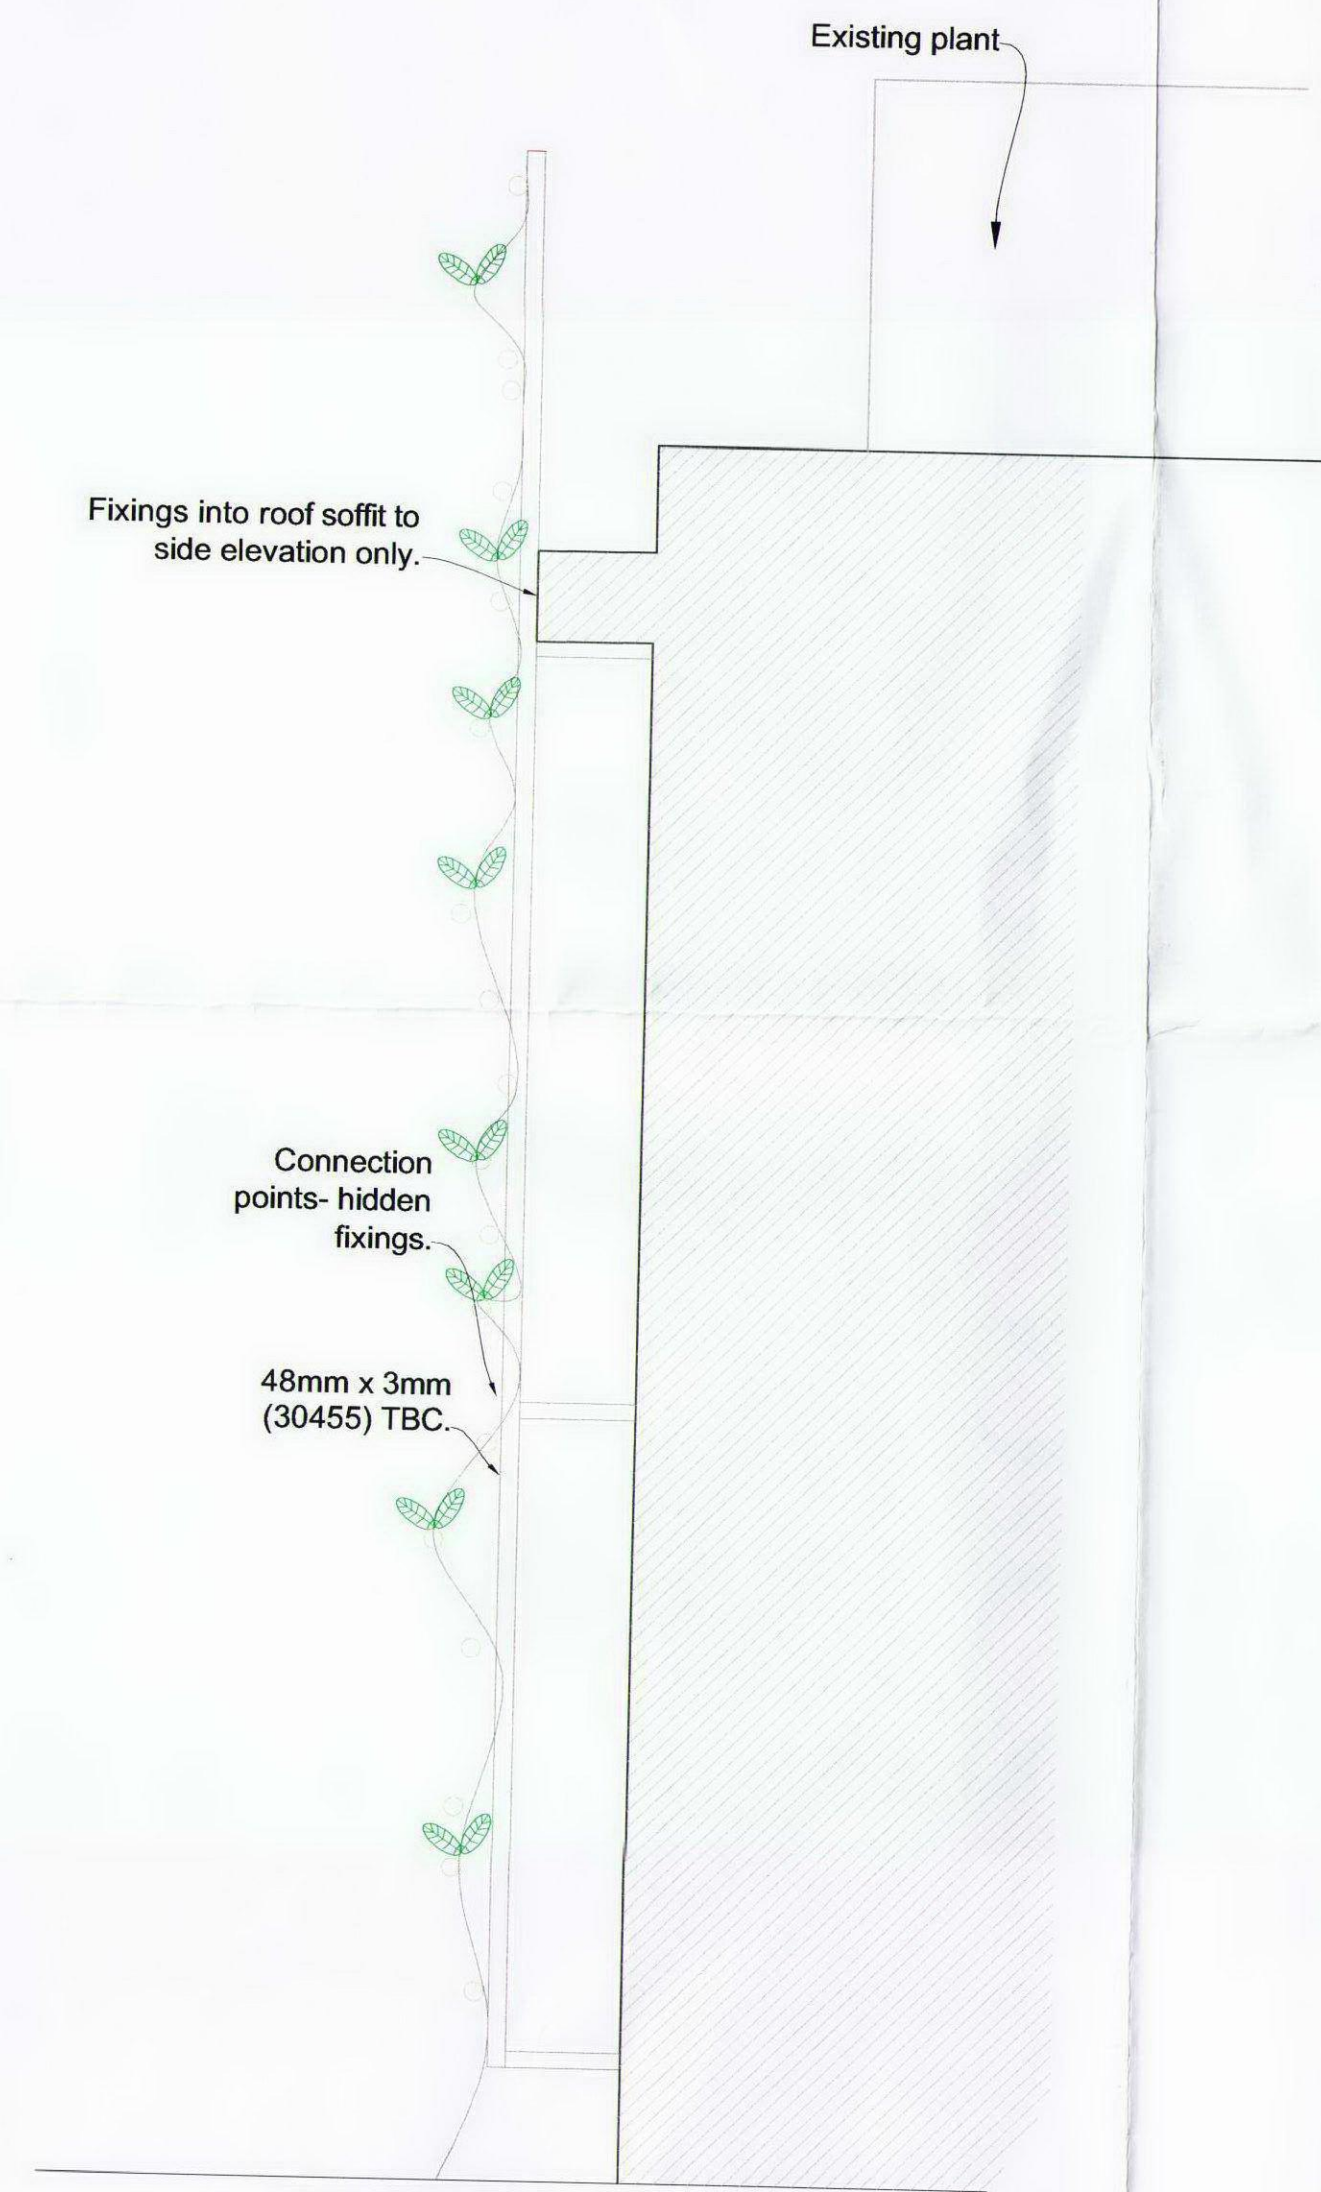

Section A-A 1:20

RECEIVED  
04 OCT 2010

Rev	Amendment Details	Date	By

**Camden**  
REGULAR COUNCILOR

Project and Consultancy Services  
 Strategy and Projects Team  
 302 Town Hall Extension  
 Argyle Street  
 London WC1H 8NG  
 CAD Manager: C O'Neill  
 E: christina.oneill@camden.gov.uk  
 T: 020 7974 1870

**INVESTOR IN PEOPLE**

Property:  
**St Pancras Coroners Court**  
 London NW1

Floor:

Drawing Title:  
**Proposed Mortuary Trellis**

Drawn by: CON	Checked by: HH	Date: 10/09/21	Paper Size: A1	Scale: 1:50 & 1:20
------------------	-------------------	-------------------	-------------------	-----------------------

Drawing No: <b>SK27</b>	Rev
----------------------------	-----