


Extg self closing
external quality doors

EXISTING GROUND
FLOOR LOBBY

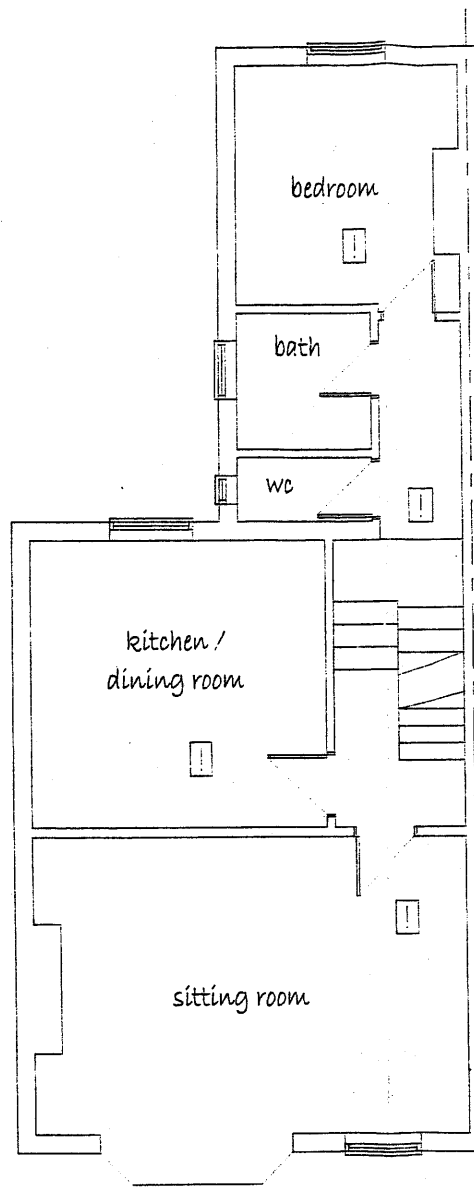

FIRST FLOOR PLAN

☐ Denotes mains operated smoke alarm
manufactured to BS 5446

PROPOSED LOFT CONVERSION

Mr N. STARKEY-MIDHA
19b Boscastle Road
Kentish Town
London
NW5 1EF

Drawn : Feb 2010 Scale 1:100

**XTRA ROOM
CONVERSIONS Ltd**

Tel : 01283 567804

Sheet 3 of 4

ALL DRAWINGS, DESIGNS AND BEAM CALCULATIONS ALWAYS
REMAIN THE COPYRIGHT OF ADRIAN LLOYD AND MAY NOT BE
COPIED BY ANY MEANS WITHOUT PRIOR WRITTEN CONSENT
DO NOT MAKE ASSUMPTIONS. IF IN DOUBT, CONTACT OFFICE.