


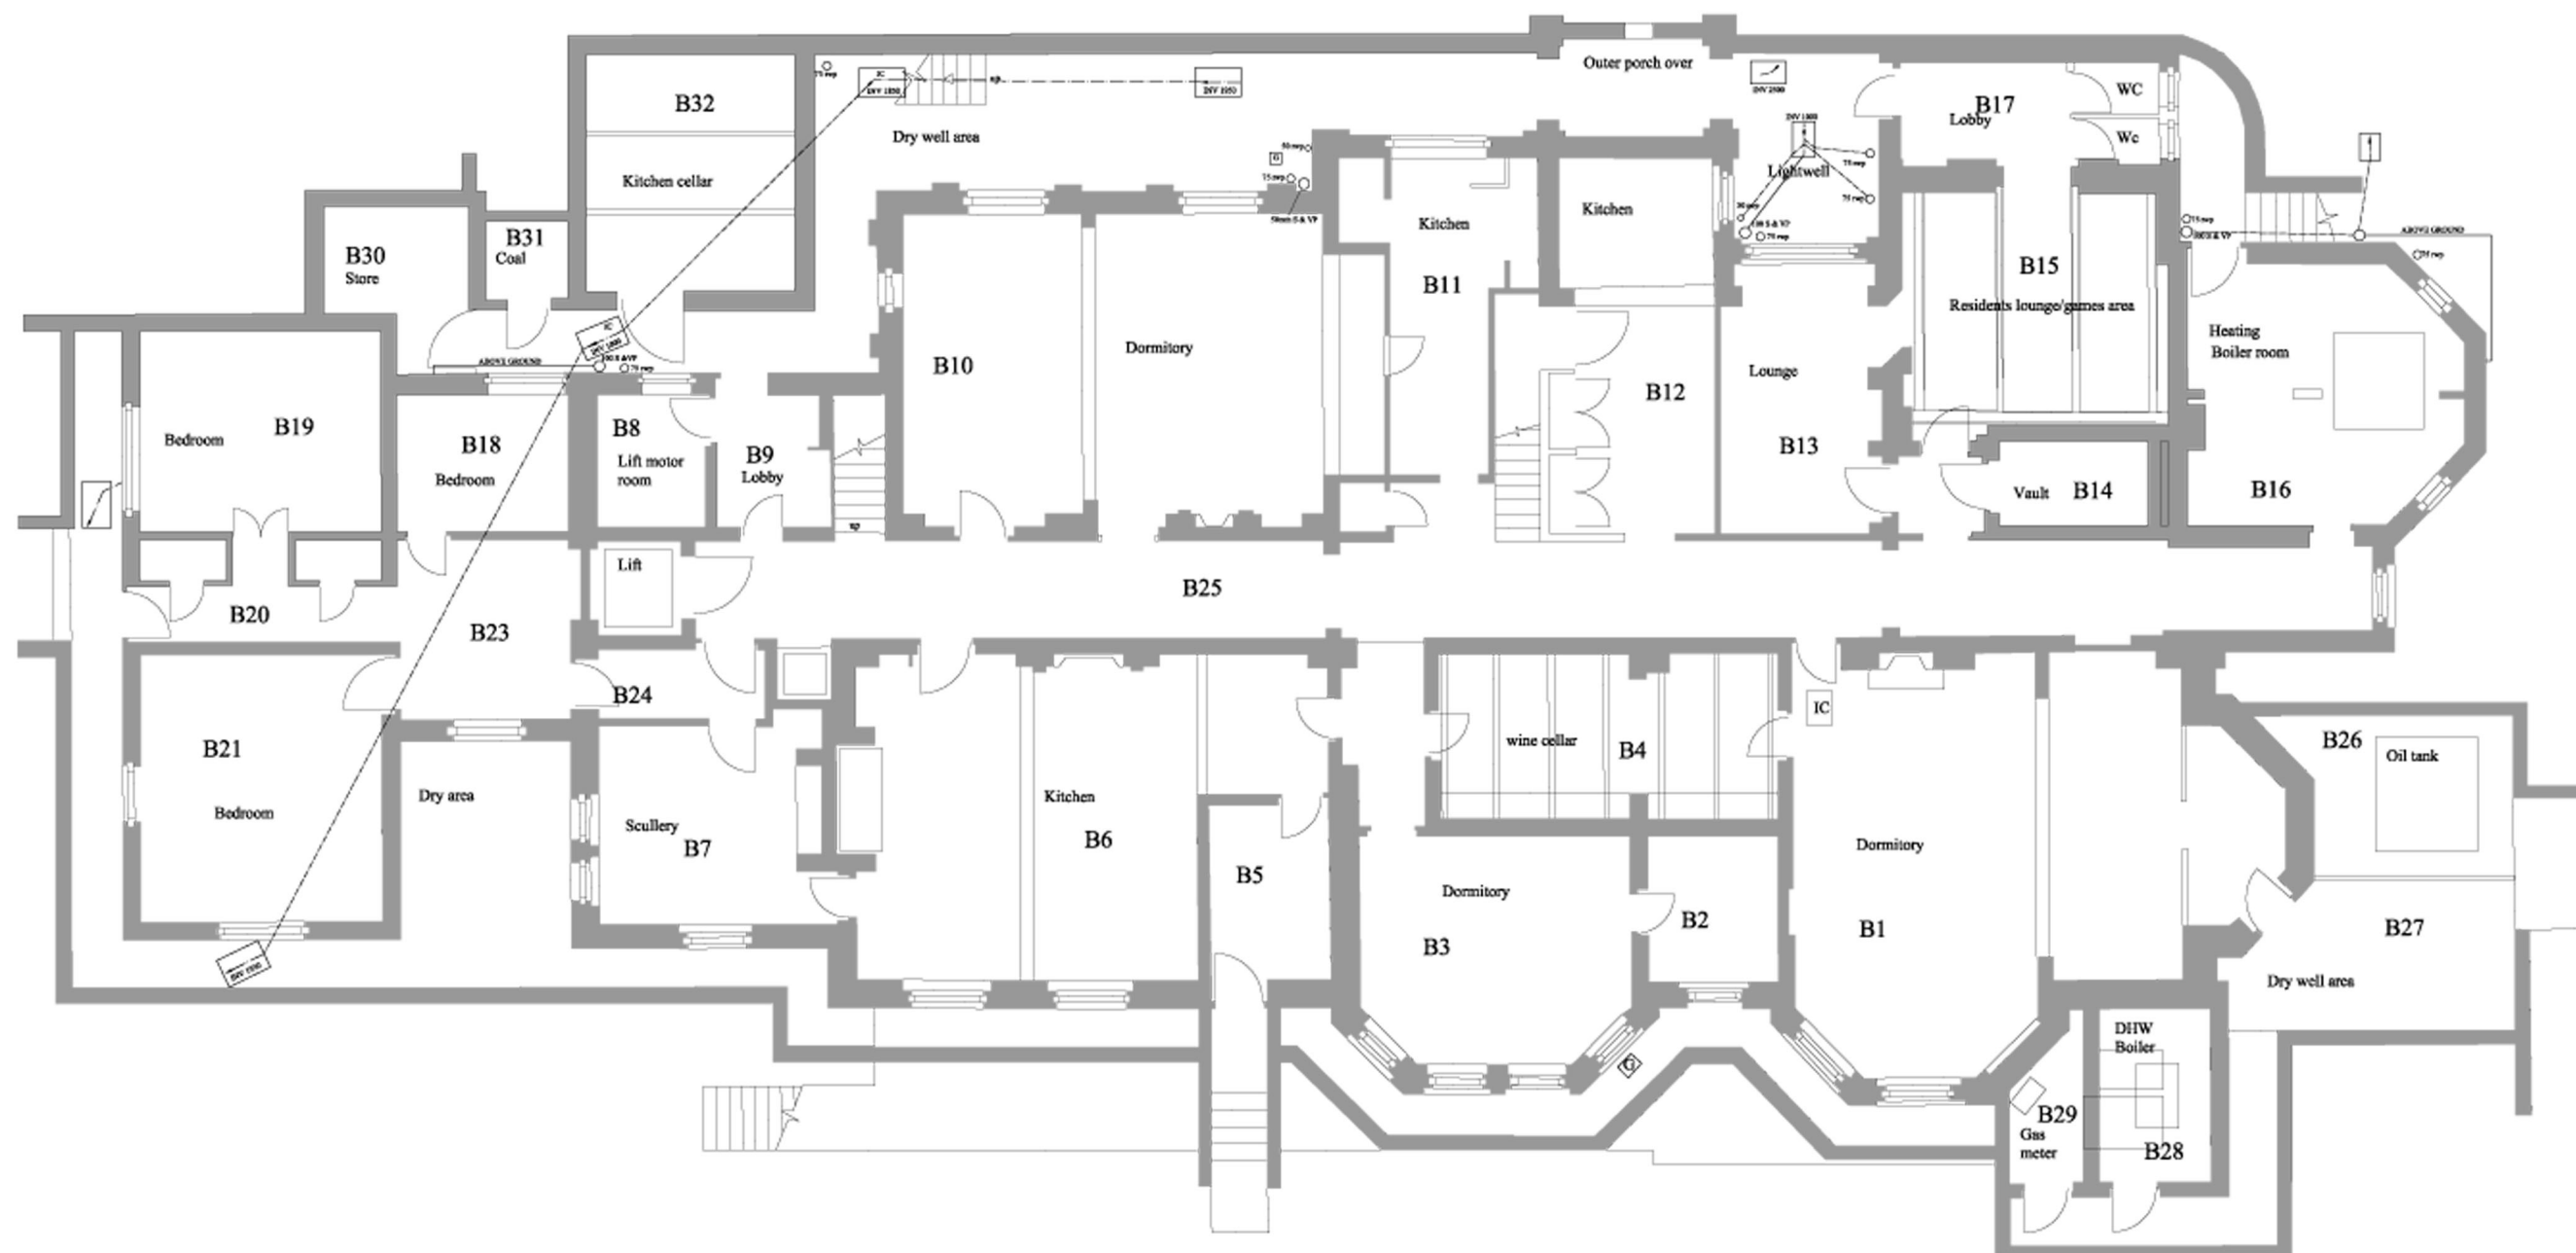

EXISTING BASEMENT LAYOUT

THIS IS THE BASEMENT PLAN 'AS ORIGINAL' DWG NO CC B 001 REV A


DRAWING NUMBER : CCBO01a
EXISTING DRAIN LAYOUT

JOB DESCRIPTION
PROPOSED REFURBISHMENT OF HOSTEL
AT 40 COLLEGE CRESCENT, NW3 5LB

CLIENT
MR FARZAD ZAKHAB

SCALE : 1:100
DATE PRODUCED: 22/08/04
DRAWN BY: RP

H. KEITH FARMER MCIQB, MRICS, ABEng
Pleasure Cross Farm, Wellington,
Somerset, TA21 9QB
Tel : 01823 666223
Mob : 07919250812
Email : keith.farmer@btinternet.com

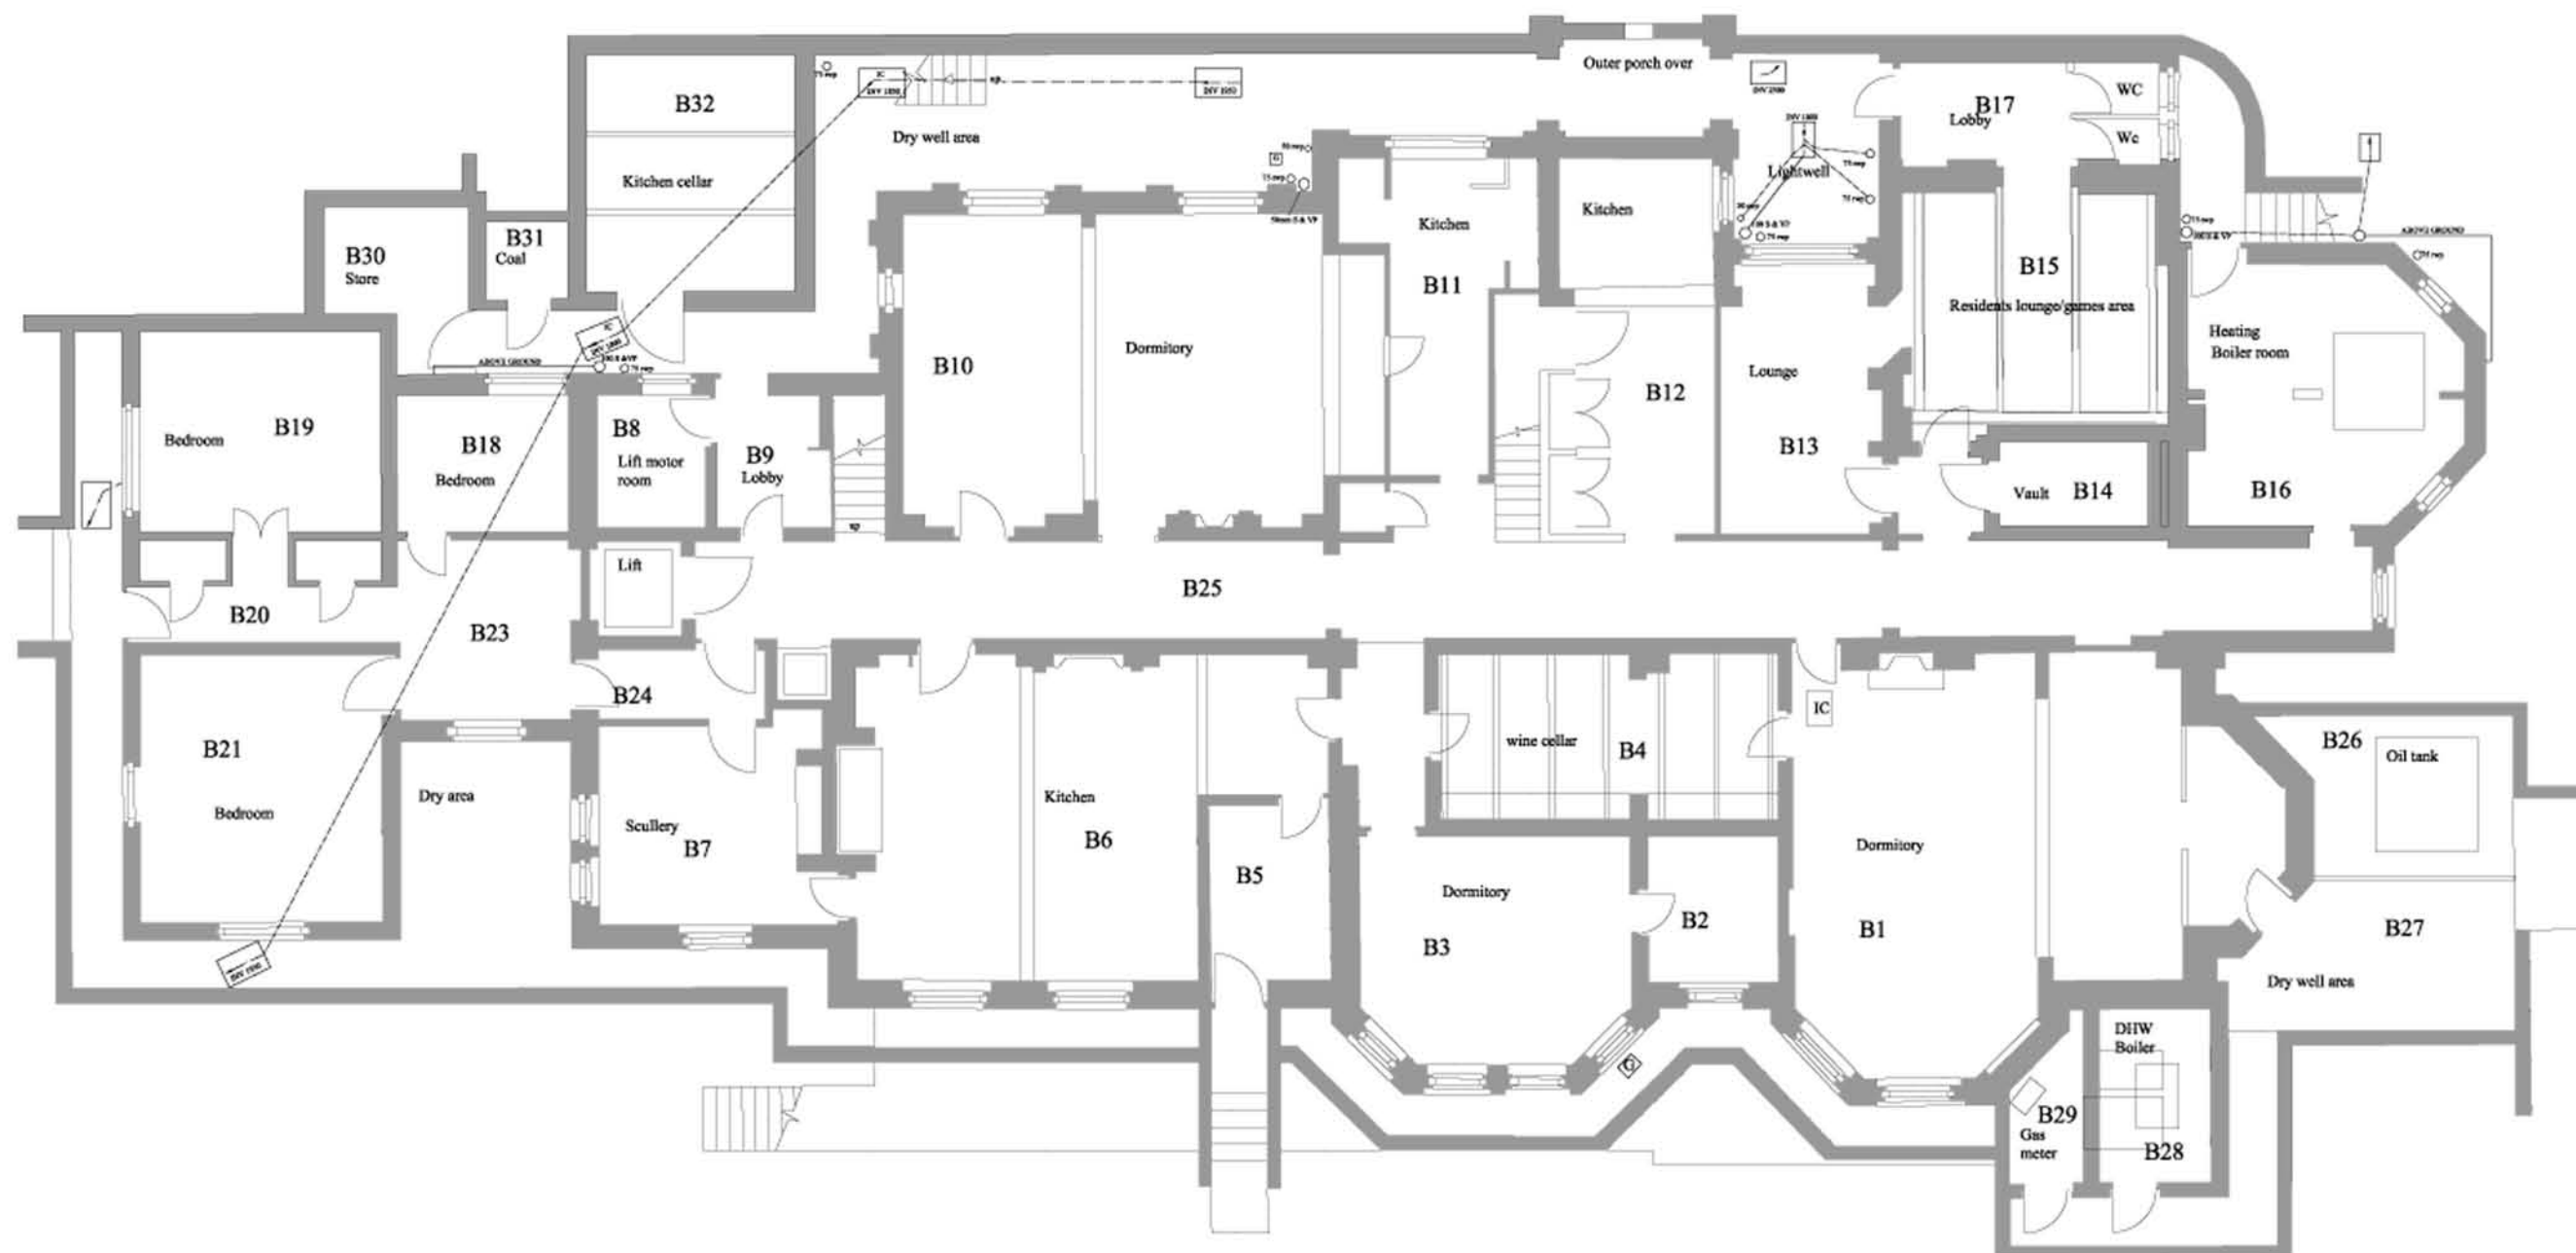

EXISTING BASEMENT LAYOUT

THIS IS THE BASEMENT PLAN 'AS ORIGINAL' DWG NO CC B 001 REV A


DRAWING NUMBER : CCBO01a
EXISTING DRAIN LAYOUT

JOB DESCRIPTION
PROPOSED REFURBISHMENT OF HOSTEL
AT 40 COLLEGE CRESCENT, NW3 5LB

CLIENT
MR FARZAD ZAKHAB

SCALE: 1:100
DATE PRODUCED: 22/08/04
DRAWN BY: RP

H. KEITH FARMER MCIQB, MRICS, ARBEng
Plumtree Cross Farm, Wellington,
Somerset, TA21 9QB
Tel : 01823 666223
Mob : 07919250812
Email : keith.farmer@btinternet.com

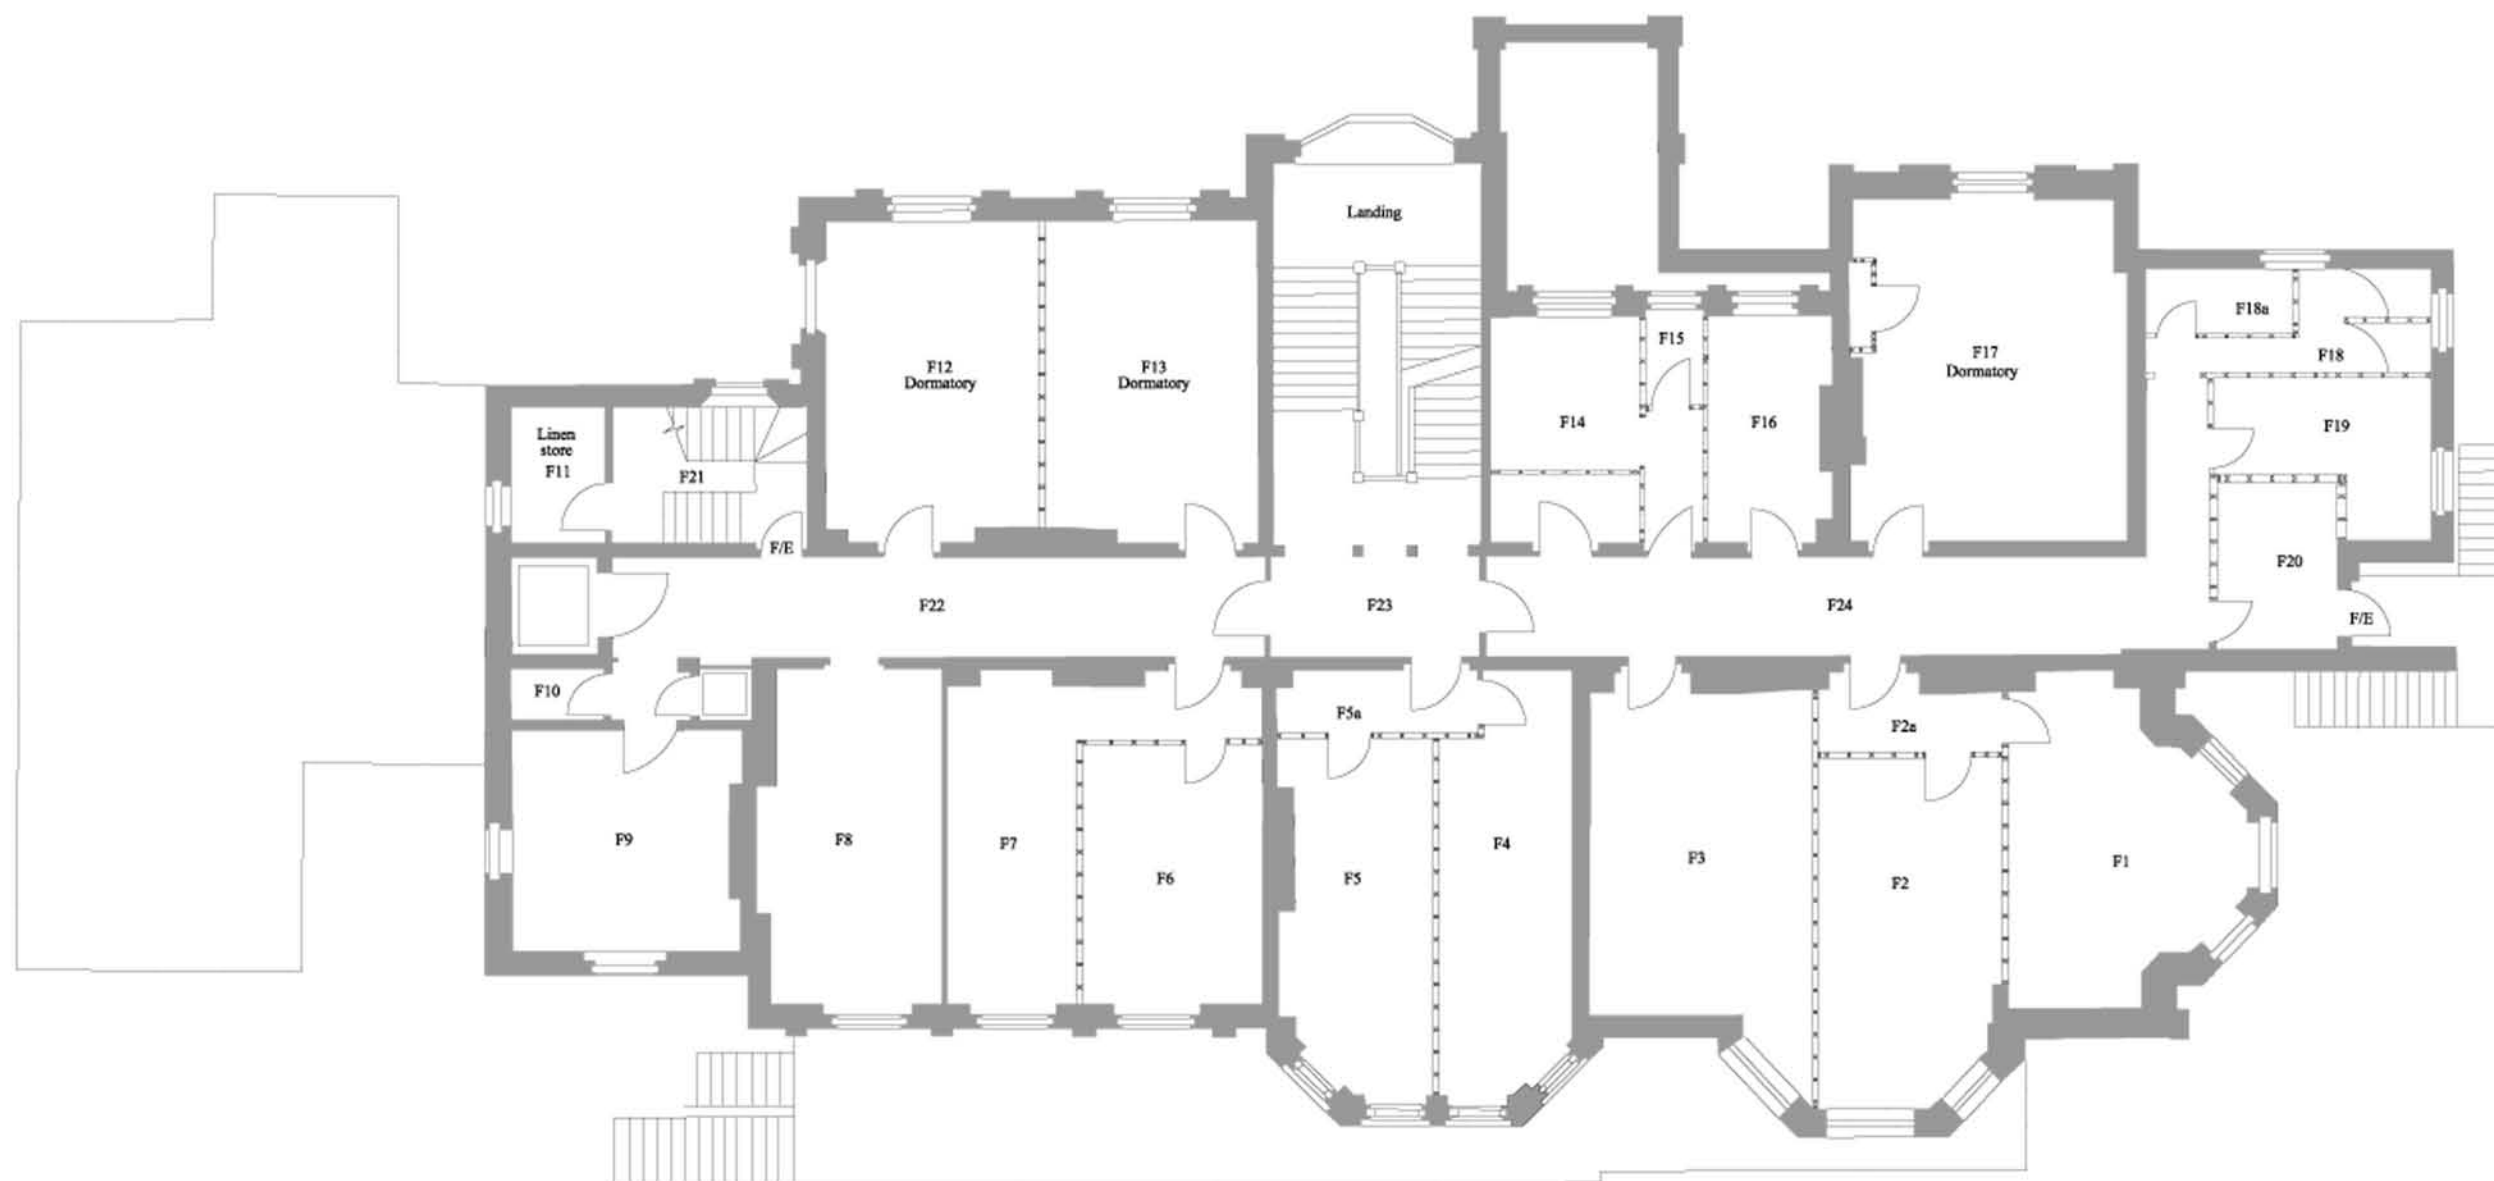

FIRST FLOOR PLAN EXISTING

THIS IS THE FIRST FLOOR PLAN 'AS ORIGINAL' DWG NO CC F 001 REV A


DRAWING NUMBER : CCG001
FIRST FLOOR EXISTING LAYOUT

JOB DESCRIPTION
PROPOSED REFURBISHMENT OF HOSTEL
AT 40 COLLEGE CRESCENT, NW3 5LS

CLIENT
MR FARZAD ZAKHAB

SCALE : 1:100
DATE PRODUCED: 03/08/04
DRAWN BY: KP

H. KEITH FARMER MCIQB, MRICS, ARBEng
Planners Cross Farm, Watlington,
Sussex, TA21 9QE
Tel : 01823 566223
Mob : 0791955812
Email : keith.farmer@btinternet.net

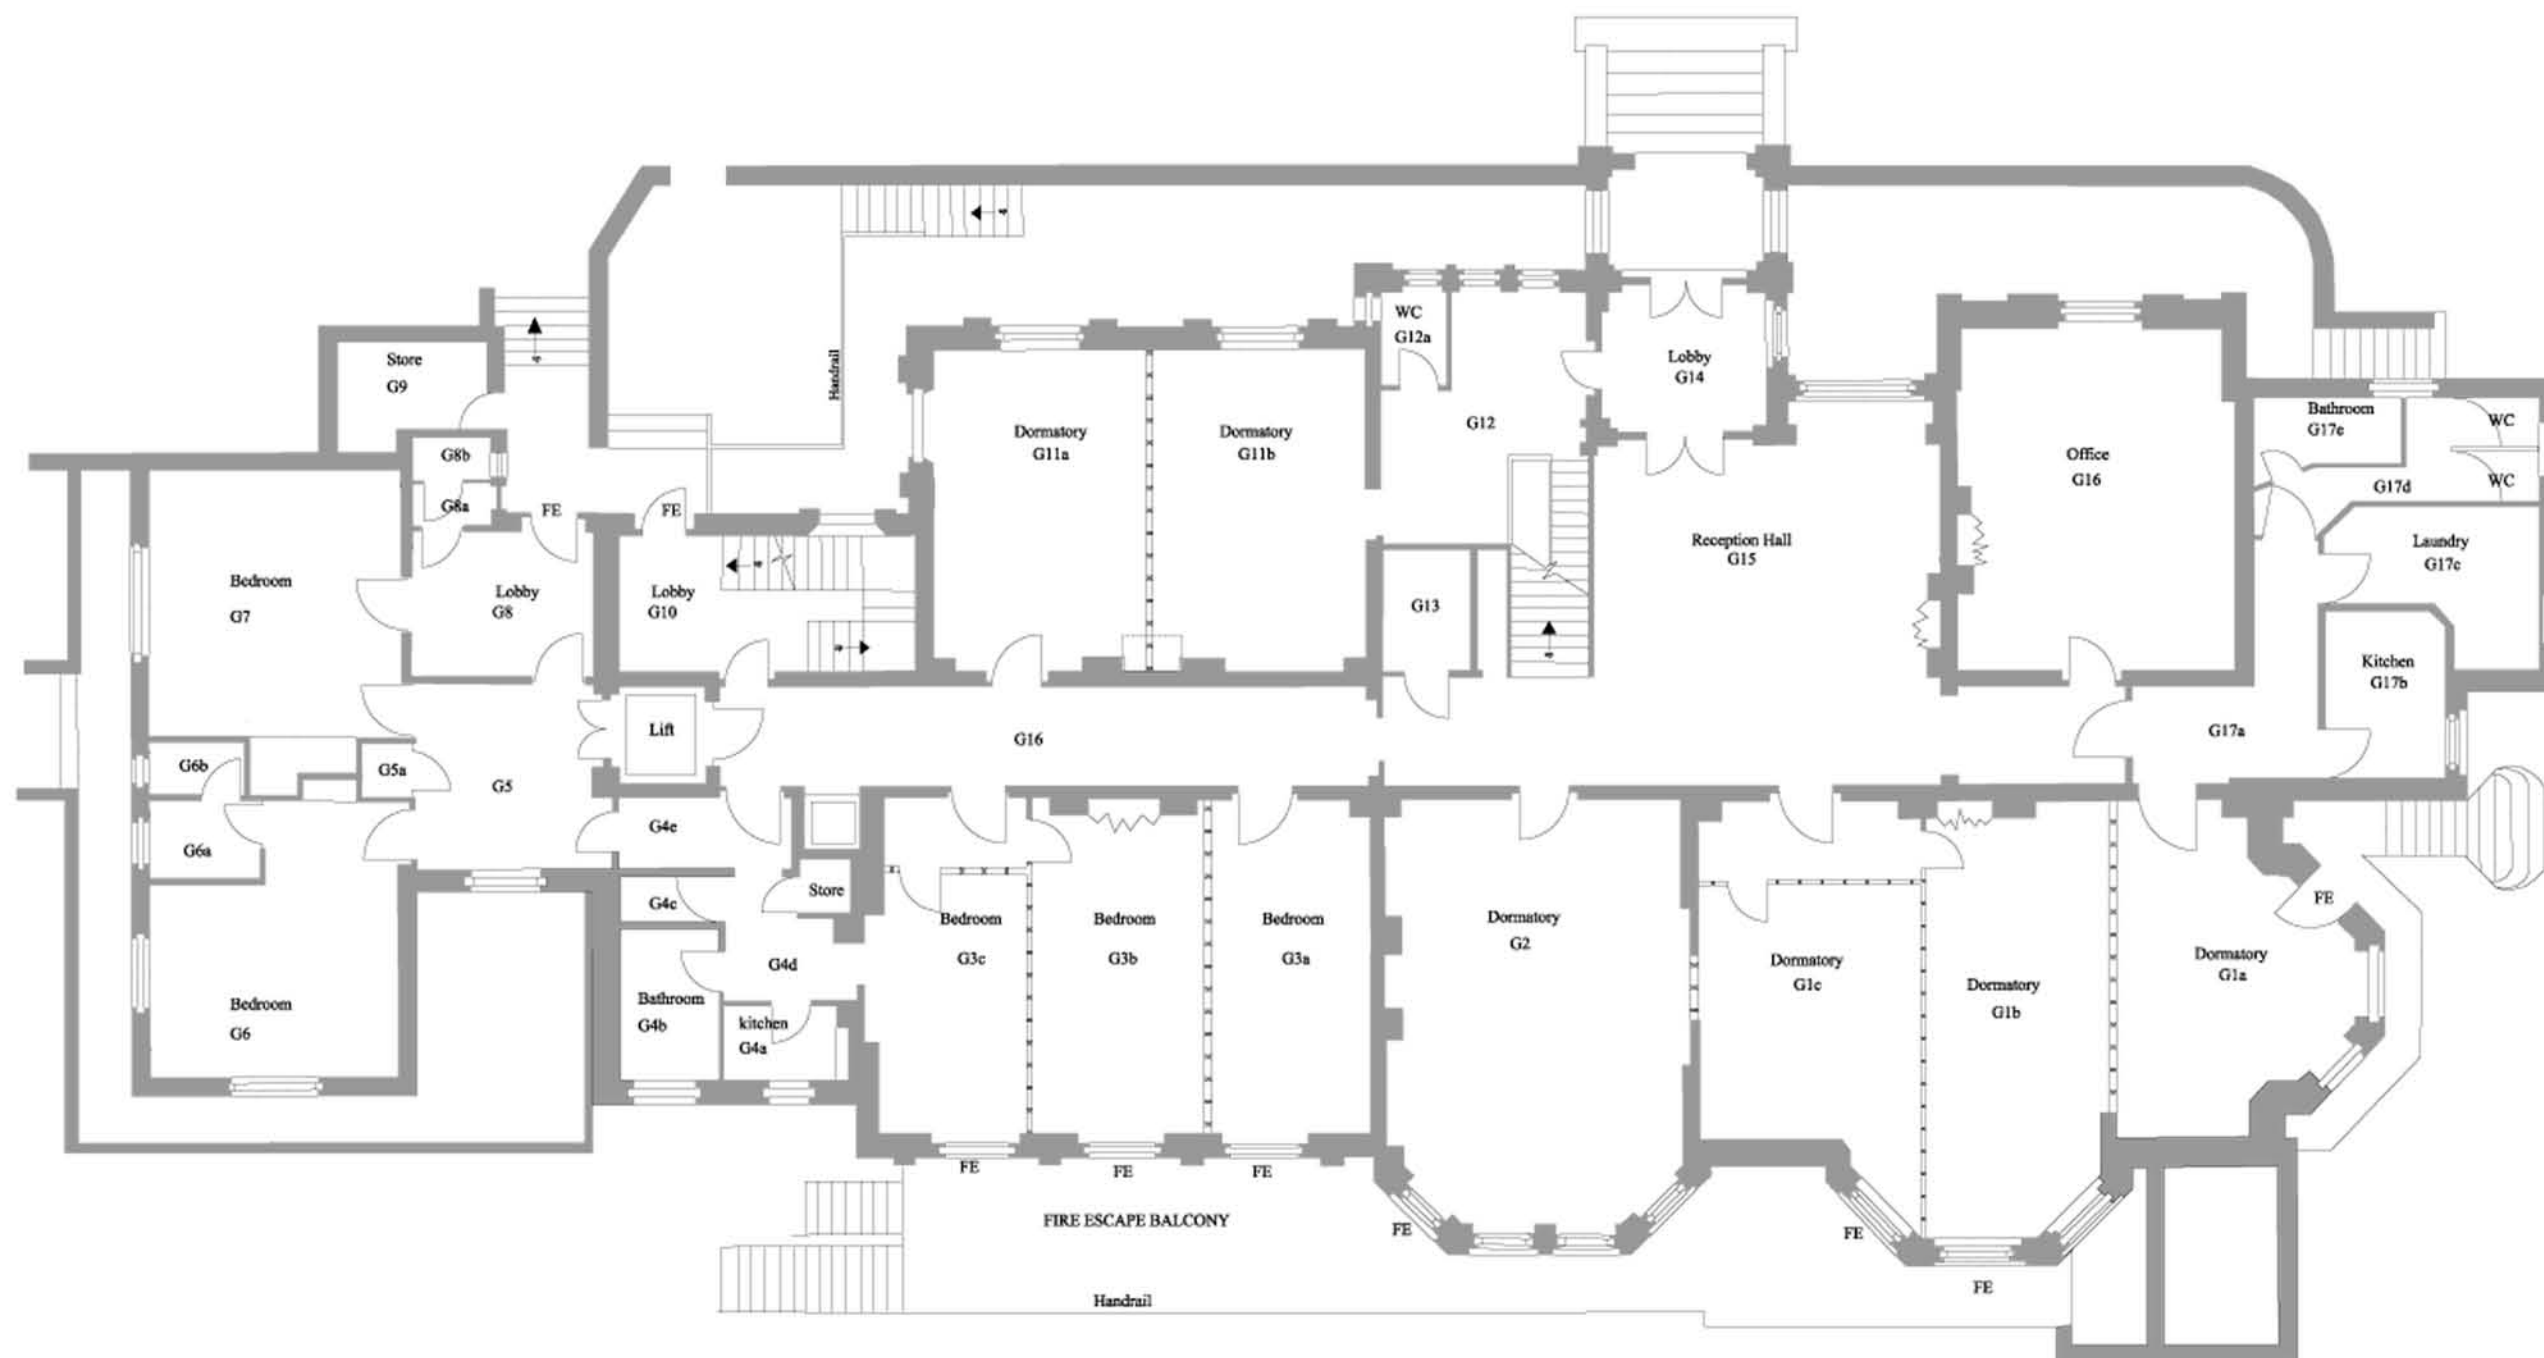

GROUND FLOOR PLAN EXISTING

THIS IS THE GROUND FLOOR PLAN 'AS ORIGINAL' DWG NO CC F 001 REV A


DRAWING NUMBER : CCG001a
GROUND FLOOR PLAN EXISTING

JOB DESCRIPTION
PROPOSED REFURBISHMENT OF HOSTEL
AT 40 COLLEGE CRESCENT, NW3 5LS

CLIENT
MR FARZAD ZAKHAB

SCALE : 1:100
DATE PRODUCED: 09/08/04
DRAWN BY: KP

H. KEITH FARMER MCIQB, MRICS, ABEng
Plumbers Cross Farm, Watlington,
Sussex, TA21 9QE
Tel : 01823 566223
Mob : 0791955812
Email : keith.farmer@btinternet.net

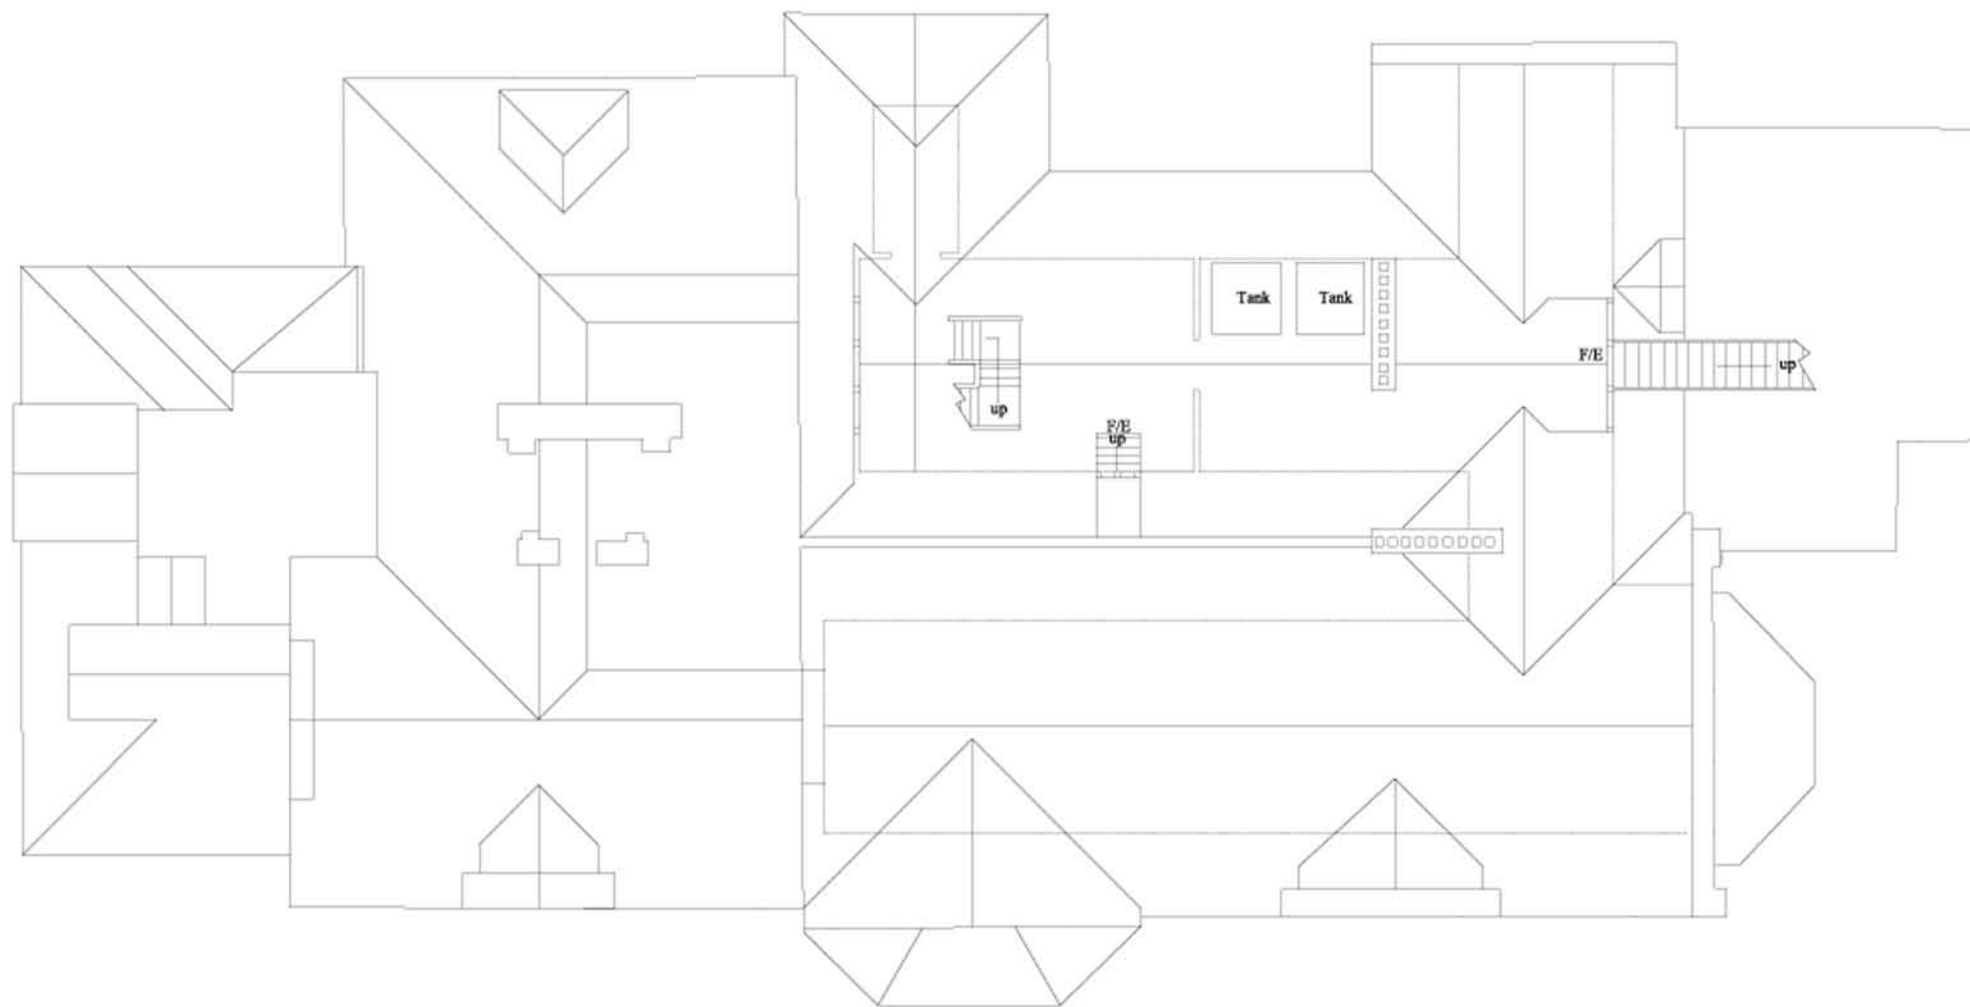

ROOF PLAN EXISTING

THIS IS THE ROOF PLAN 'AS ORIGINAL' DWG NO CC R 001


DRAWING NUMBER : CCR001
ROOF PLAN EXISTING LAYOUT

JOB DESCRIPTION
PROPOSED REFURBISHMENT OF HOSTEL
AT 40 COLLEGE CRESCENT, NW3 SLB

CLIENT
MR FARZAD ZAKHAB

SCALE : 1:100
DATE PRODUCED: 03/04/04
DATE PRINTED: 26/07/05
DRAWN BY: RP

H. KEITH FARMER MCIQB, MRICS, ABEng
Planners Cross Farm, Wotton,
Surrey, TA21 9QE
Tel : 01823 666223
Mob : 07919556112
Email : keith.farmer@btinternet.com

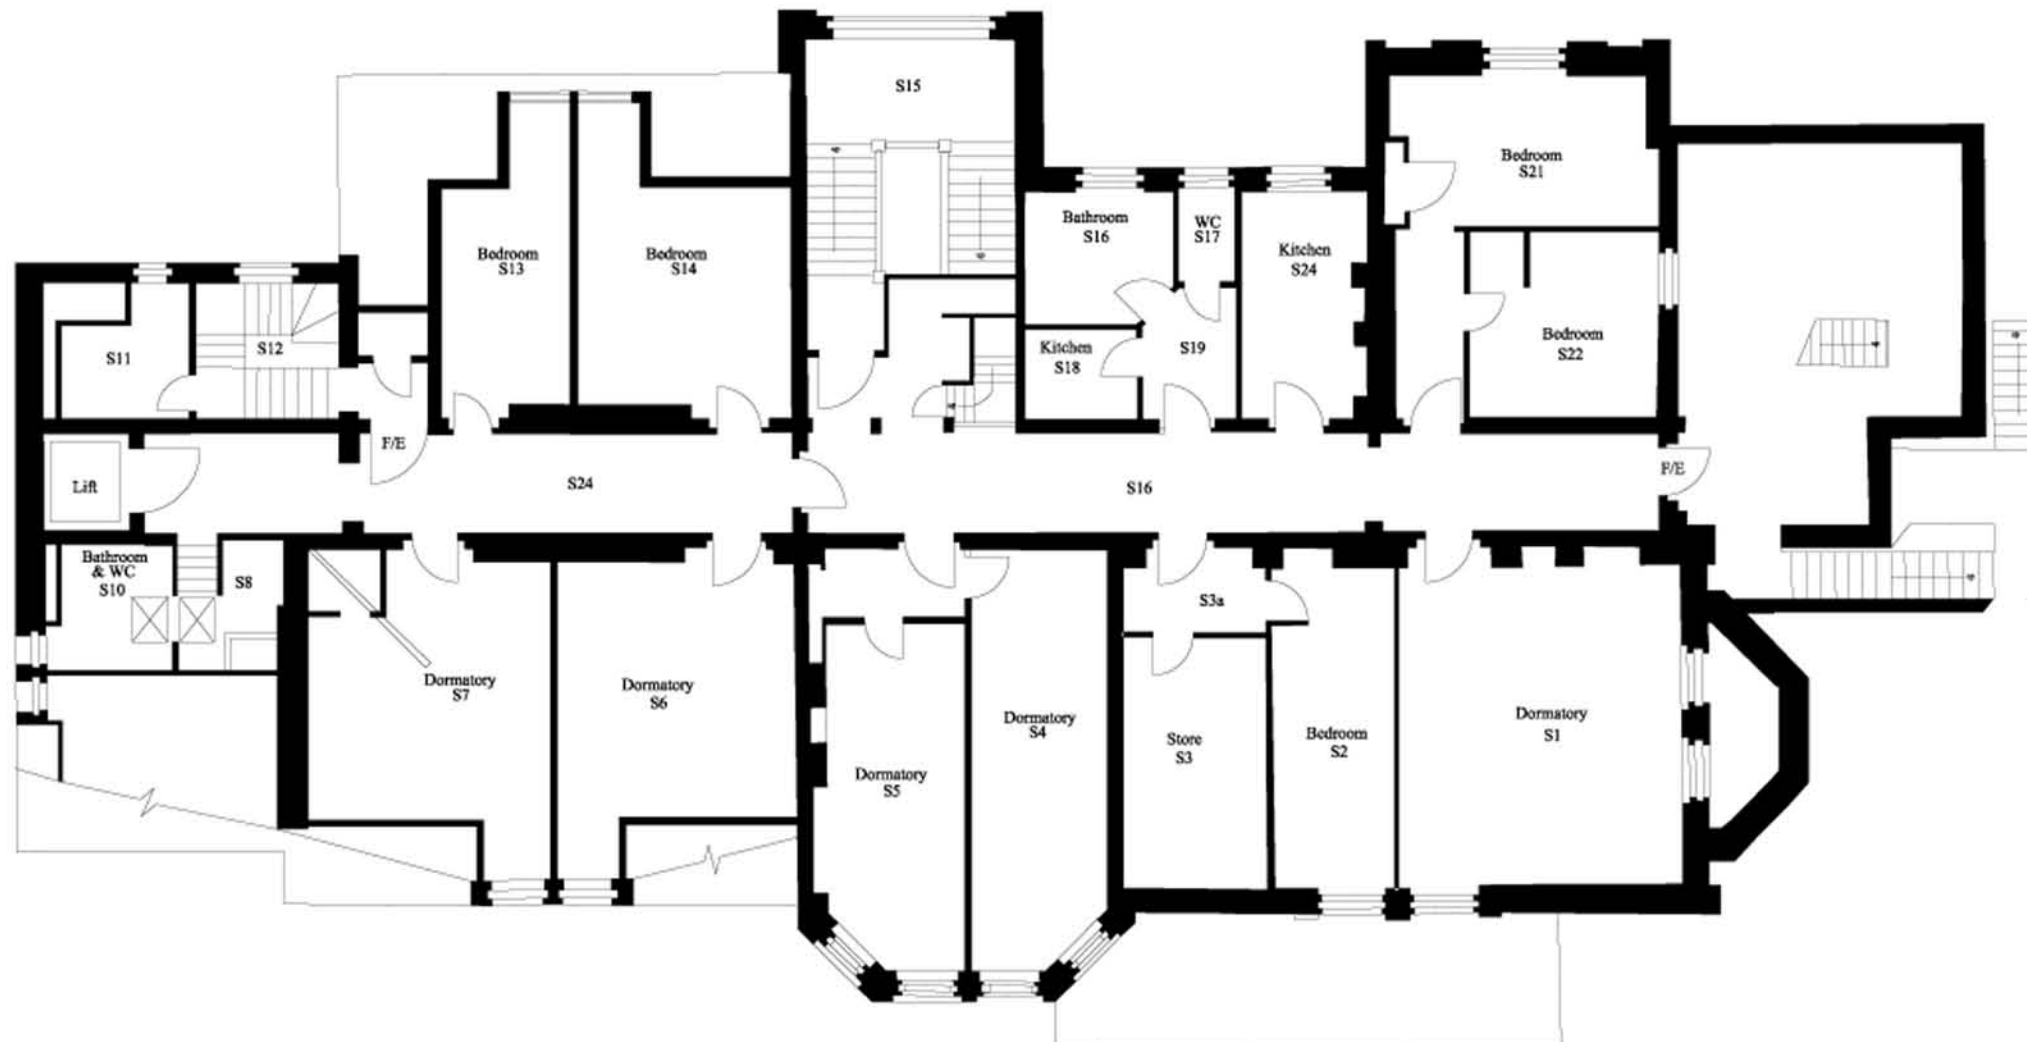

SECOND FLOOR EXISTING

THIS IS THE SECOND FLOOR PLAN 'AS ORIGINAL' DWG NO CCS 001 REV A

DRAWING NUMBER : CCS001a
SECOND FLOOR PLAN EXISTING LAYOUT

JOB DESCRIPTION
PROPOSED REPAIR/REBUILD OF HOSTEL
AT 40 COLLEGE CRESCENT, NW3 5LS

CLIENT
MR FARZAD ZAKHAB

SCALE : 1:100
DATE PRODUCED: 03/04/04
DATE PRINTED: 26/07/05
DRAWN BY: RP

IL KEITH FARMER MCIQB, MRICS, ARBEng
Plumbers Cross Farm, Wotton,
Surrey, TA21 9QE
Tel : 01823 666223
Mob : 07919051612
Email : keith.farmer@gmail.com



SOUTH ELEVATION EXISTING

THIS IS THE SOUTH ELEVATION AS ORIGINAL DWG NO CC SE 001

DRAWING NUMBER : CCSE001
SOUTH ELEVATION EXISTING

JOB DESCRIPTION
PROPOSED REFURBISHMENT OF HOSTEL
AT 40 COLLEGE CRESCENT, NW3 5LS

CLIENT
MR FARZAD ZAKHAB

SCALE : 1:100
DATE PRODUCED: 27/08/04
DATE PRINTED: 08/02/06
DRAWN BY: RP

H. KEITH FARMER MCIQB, MRICS, ARBEng
Plumbers Cross Farm, Watlington,
Sussex, TA21 9QE
Tel : 01823 666223
Mob : 07919556112
Email : keith.farmer@btinternet.net



Front Elevation of Palmers Lodge



South (Rear) Elevation showing new Conservatory



Detail of New Conservatory



New Conservatory located under existing Fire Escape




East Elevation

Photographs of Existing Building and
New Conservatory

Palmers Lodge
40 College Crescent
London NW3 5LB

ROH ARCHITECTS

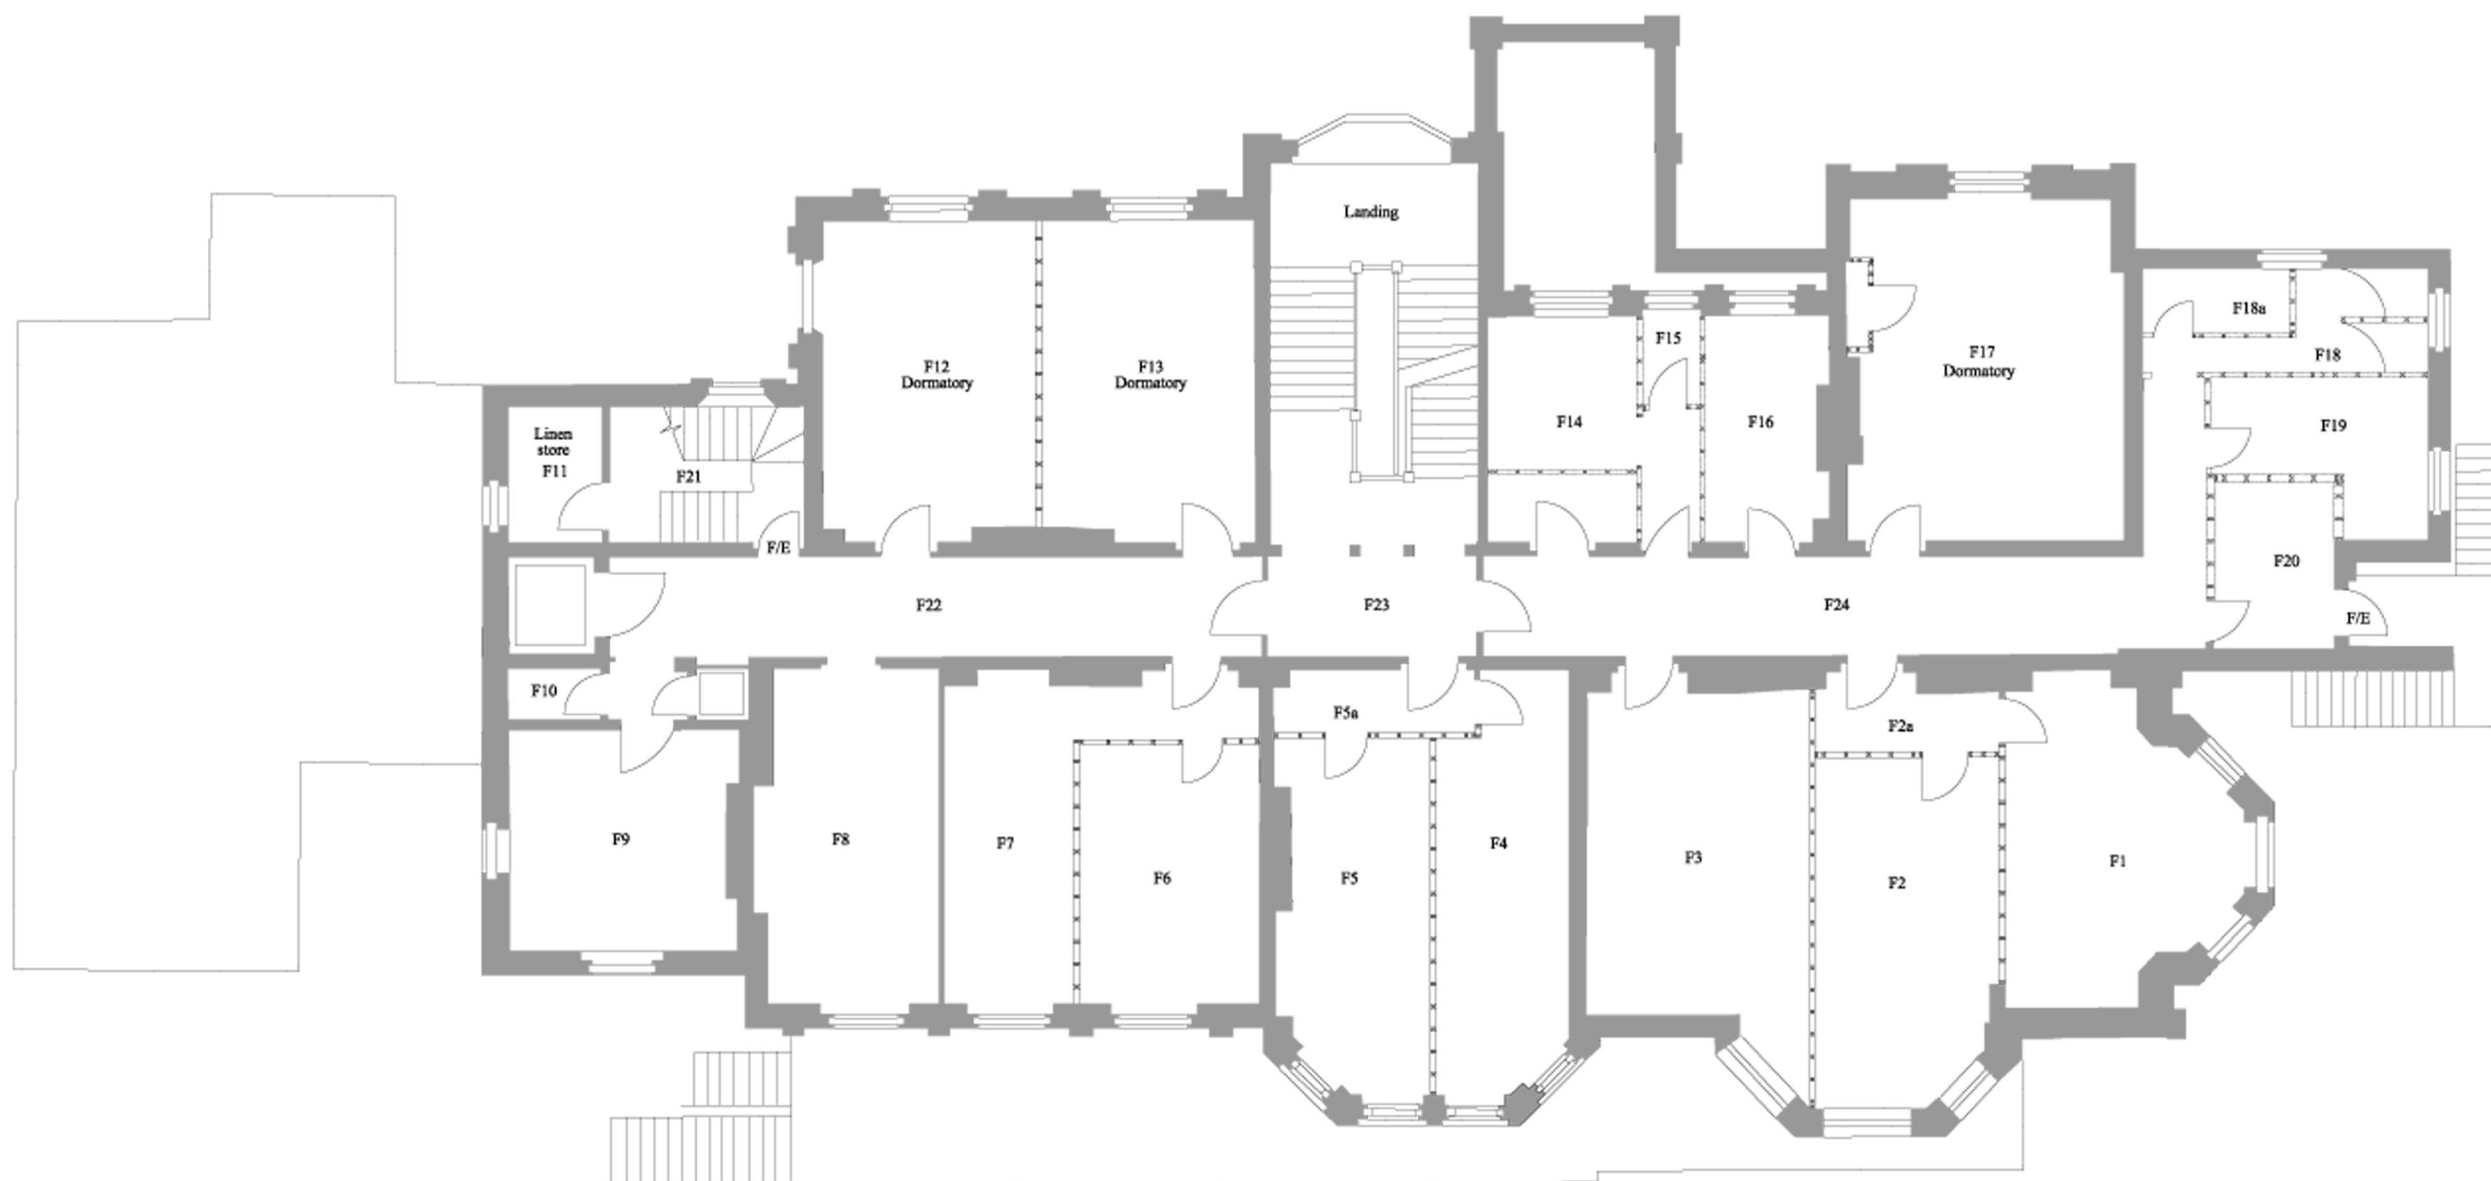

FIRST FLOOR PLAN EXISTING

THIS IS THE FIRST FLOOR PLAN 'AS ORIGINAL' DWG NO CC F 001 REV A


DRAWING NUMBER : CCG001
FIRST FLOOR EXISTING LAYOUT

JOB DESCRIPTION
PROPOSED REFURBISHMENT OF HOSTEL
AT 40 COLLEGE CRESCENT, NW3 5LB

CLIENT
MR FARZAD ZAKHAB

SCALE : 1:100
DATE PRODUCED: 03/08/04
DRAWN BY: KP

H. KEITH FARMER MCIQB, MRICS, ABEng
Plumpton Cross Farm, Wotton,
Somerset, TA21 9QE
Tel : 01823 666223
Mob : 07919558112
Email : keith.farmer@btinternet.com

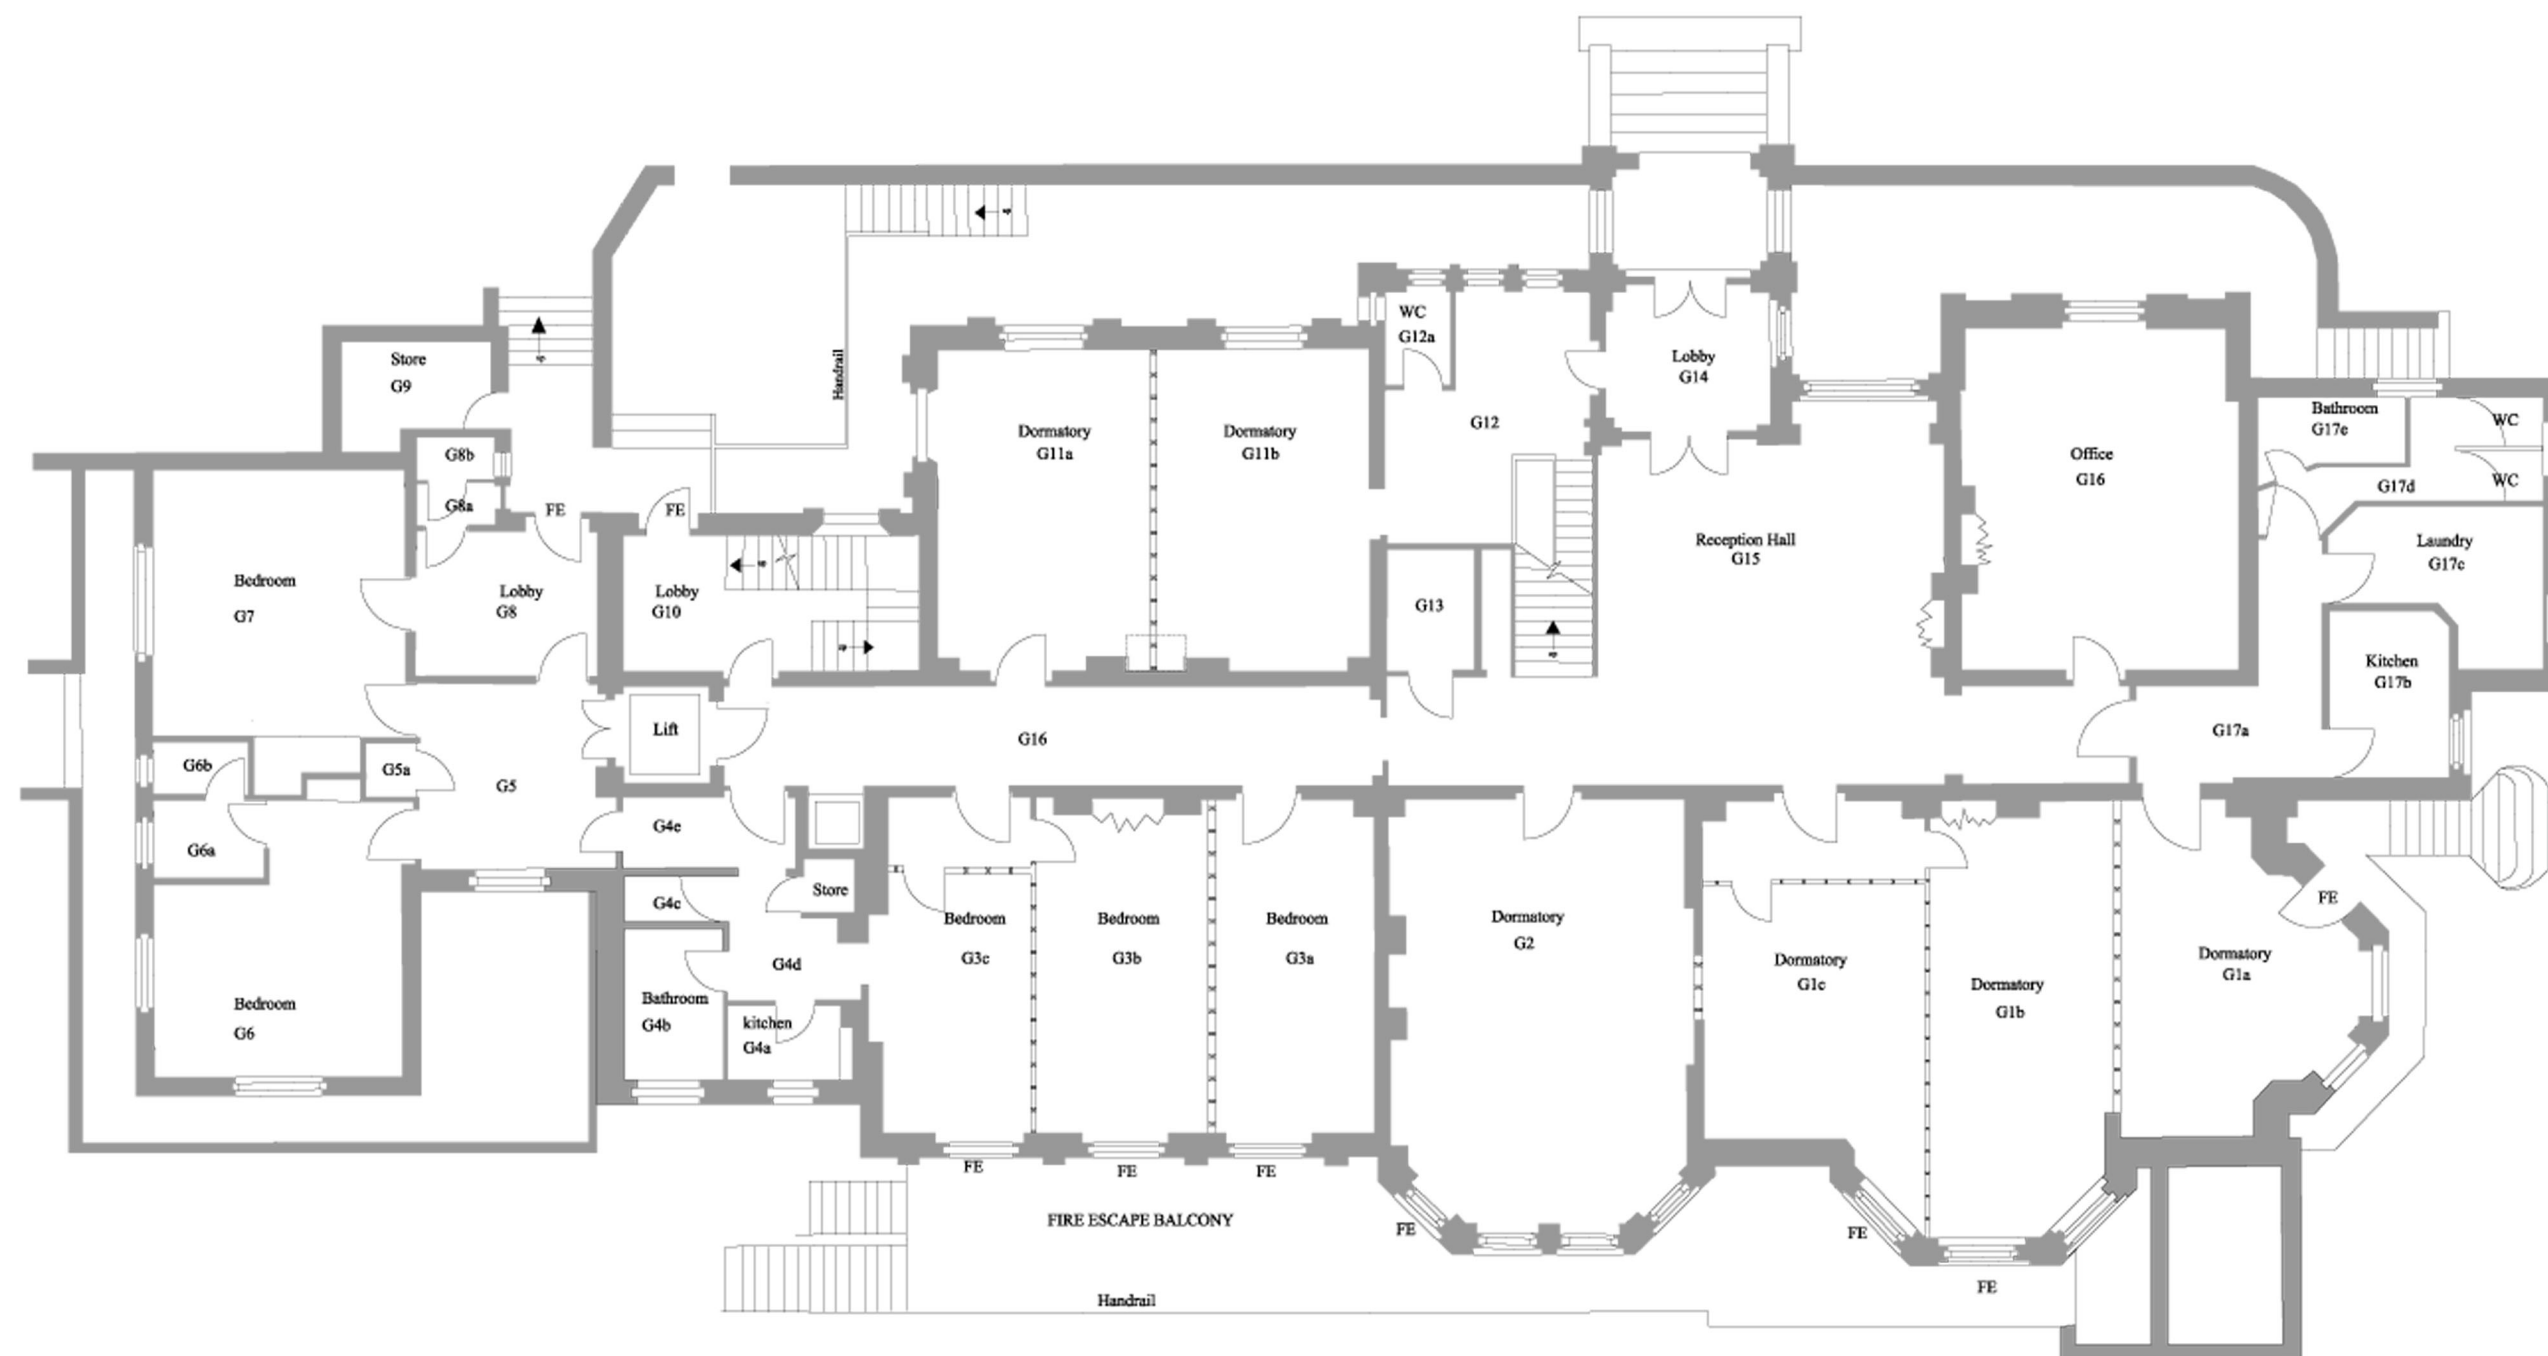

GROUND FLOOR PLAN EXISTING

THIS IS THE GROUND FLOOR PLAN 'AS ORIGINAL' DWG NO CC F 001 REV A


DRAWING NUMBER : CCG001a
GROUND FLOOR PLAN EXISTING

JOB DESCRIPTION
PROPOSED REFURBISHMENT OF HOSTEL
AT 40 COLLEGE CRESCENT, NW3 5LB

CLIENT
MR FARZAD ZAKHAB

SCALE : 1:100
DATE PRODUCED: 09/08/04
DRAWN BY: KP

H. KEITH FARMER MCIQB, MRICS, ABEng
Plumpton Cross Farm, Wotton,
Somerset, TA21 9QE
Tel : 01823 666223
Mob : 0791955812
Email : keith.farmer@btinternet.net

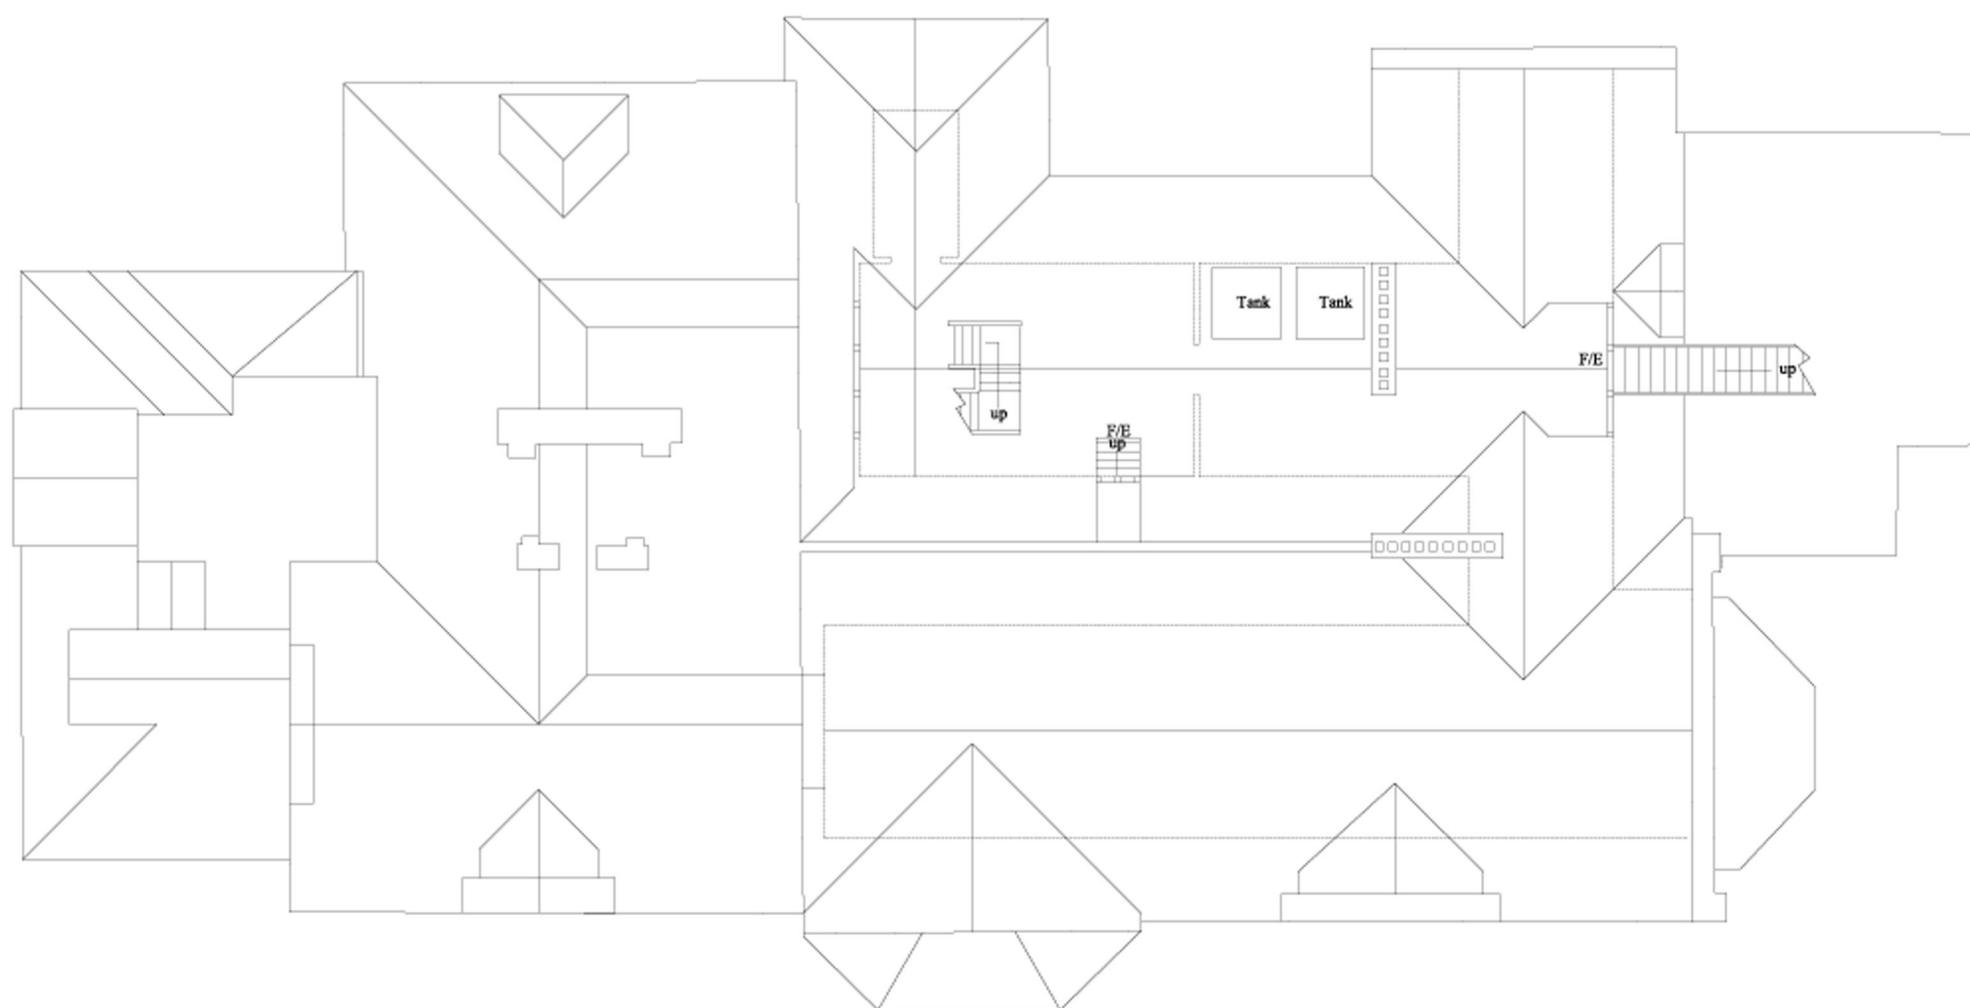

ROOF PLAN EXISTING

THIS IS THE ROOF PLAN 'AS ORIGINAL' DWG NO CC R 001


DRAWING NUMBER : CCR001
ROOF PLAN EXISTING LAYOUT

JOB DESCRIPTION
PROPOSED REFURBISHMENT OF HOSTEL
AT 40 COLLEGE CRESCENT, NW3 SLB

CLIENT
MR FARZAD ZAKHAB

SCALE : 1:100
DATE PRODUCED: 03/08/04
DATE PRINTED: 26/07/05
DRAWN BY: RP

H. KEITH FARMER MCIQB, MRICS, ABEng
Plumbers Cross Farm, Wotton,
Somerset, TA21 9QE
Tel : 01823 666223
Mob : 07919551812
Email : keith.farmer@btinternet.net

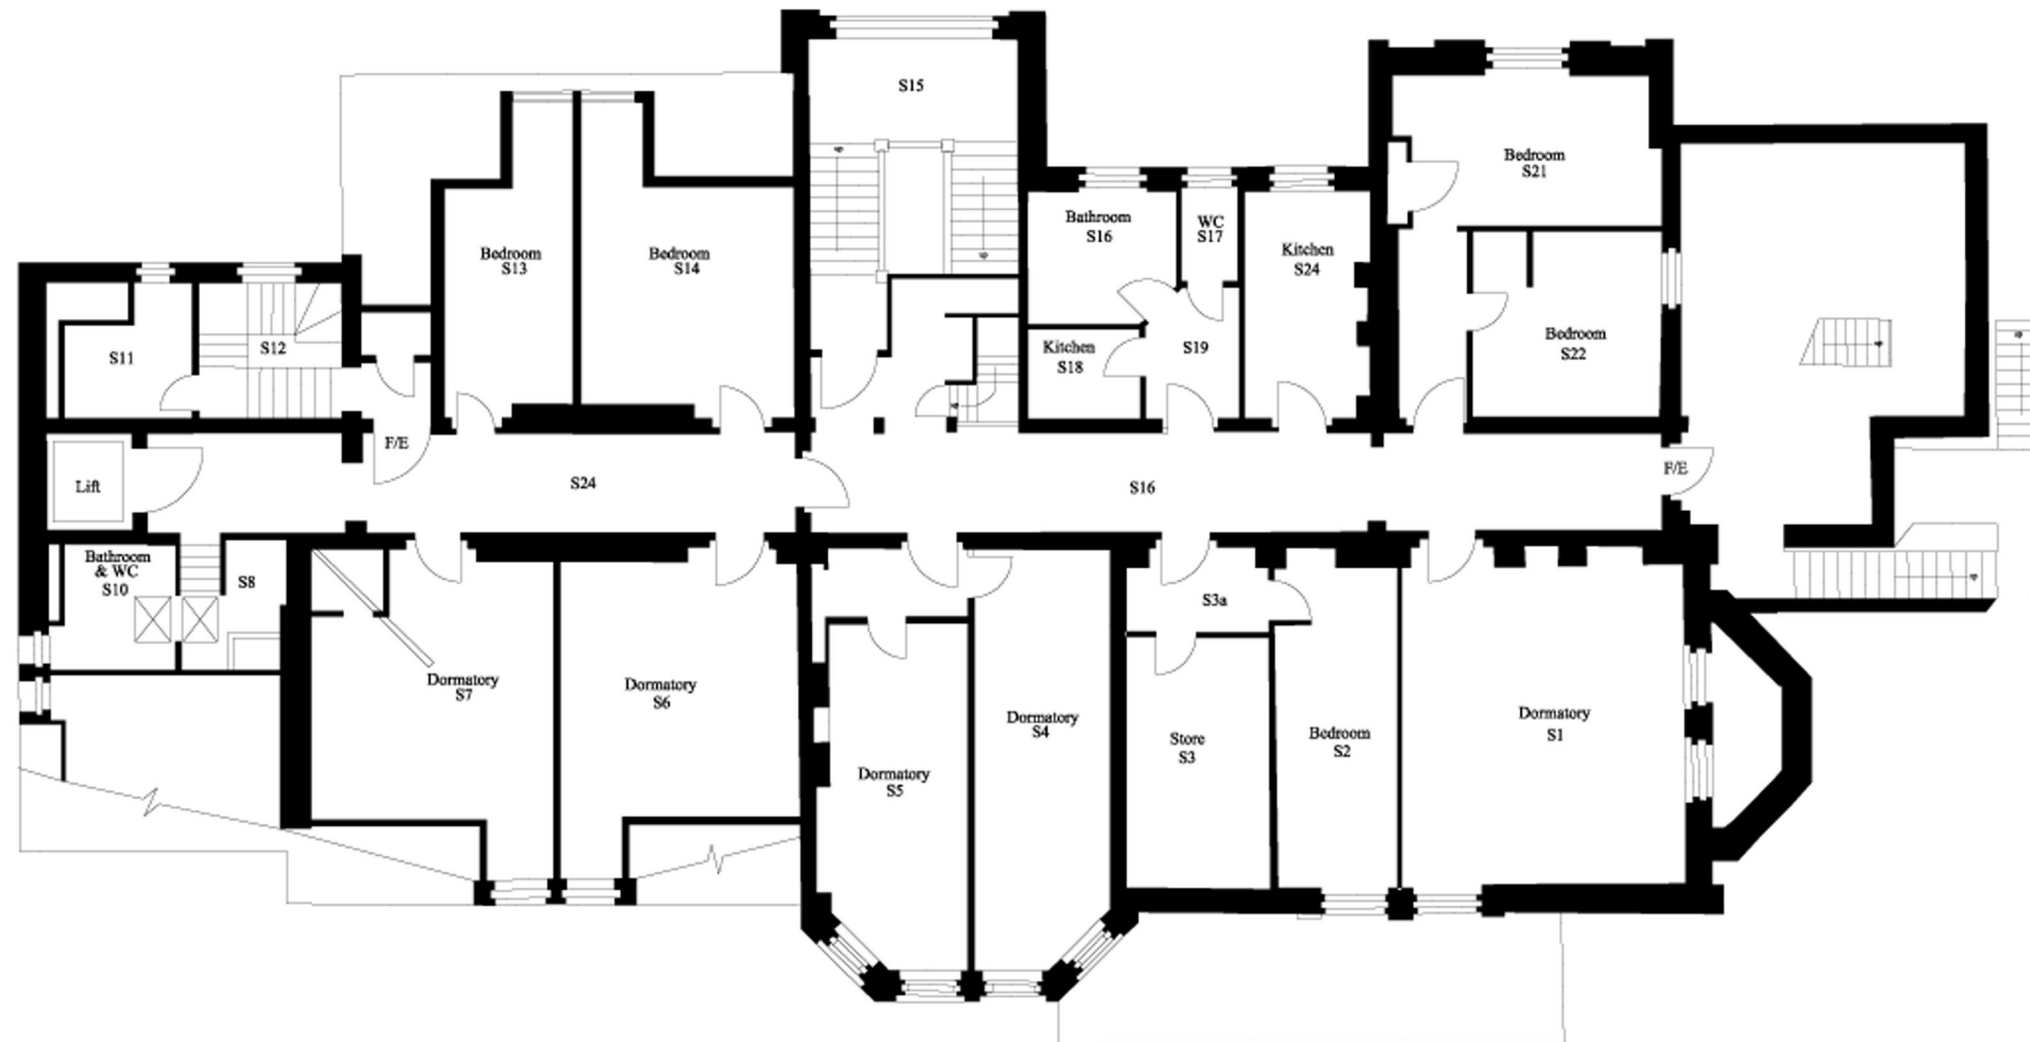

SECOND FLOOR EXISTING

THIS IS THE SECOND FLOOR PLAN 'AS ORIGINAL' DWG NO CCS 001 REV A

DRAWING NUMBER : CCS001a
SECOND FLOOR PLAN EXISTING LAYOUT

JOB DESCRIPTION
PROPOSED REPAIR/RENEWAL OF HOSTEL
AT 40 COLLEGE CRESCENT, NW3 5LB

CLIENT
MR FARZAD ZAHEDI

SCALE : 1:100
DATE PRODUCED: 03/04/04
DATE PRINTED: 26/07/05
DRAWN BY: RP

IL KEITH FARMER MCIQB, MRICS, ABErg
Plumbers Cross Farm, Wellingdon,
Somerset, TA21 9QE
Tel : 01823 666223
Mob : 07919050612
Email : keith.farmer@btinternet.com



SOUTH ELEVATION EXISTING

THIS IS THE SOUTH ELEVATION AS ORIGINAL DWG NO CC SE 001

DRAWING NUMBER : CCSE001
SOUTH ELEVATION EXISTING

JOB DESCRIPTION
PROPOSED REFURBISHMENT OF HOSTEL
AT 40 COLLEGE CRESCENT, NW3 SLB

CLIENT
MR FARZAD ZAKHAB

SCALE : 1:100
DATE PRODUCED: 27/08/04
DATE PRINTED: 08/02/06
DRAWN BY: RP

H. KEITH FARMER MCIQB, MRICS, ARBEng
Plumbers Cross Farm, Wotton,
Surrey, TA21 9QE
Tel : 01823 666223
Mob : 0791955812
Email : keith.farmer@btinternet.net



Front Elevation of Palmers Lodge



South (Rear) Elevation showing new Conservatory



Detail of New Conservatory



New Conservatory located under existing Fire Escape



East Elevation

Photographs of Existing Building and
New Conservatory

Palmers Lodge
40 College Crescent
London NW3 5LB

ROH ARCHITECTS