



## SOUTH ELEVATION PROPOSED

THIS IS THE SOUTH ELEVATION 'AS APPROVED' DWG NO CC SE 002 REV A


DRAWING NUMBER : CCSE002a  
SOUTH ELEVATION PROPOSED

JOB DESCRIPTION  
PROPOSED REFURBISHMENT OF HOSTEL  
AT 40 COLLEGE CRESCENT, NW3 5LS

CLIENT  
MR FARZAD ZAKHAB

SCALE : 1:100  
DATE PRODUCED: 27/08/04  
DATE PRINTED: 14/03/05  
DRAWN BY: RP


H. KEITH FARMER MCIQB, MRICS, ABEng  
Planners Cross Farm, Watlington,  
Sussex, TA21 9QE  
Tel : 01823 666223  
Mob : 0791955612  
Email : keith.farmer@btinternet.net

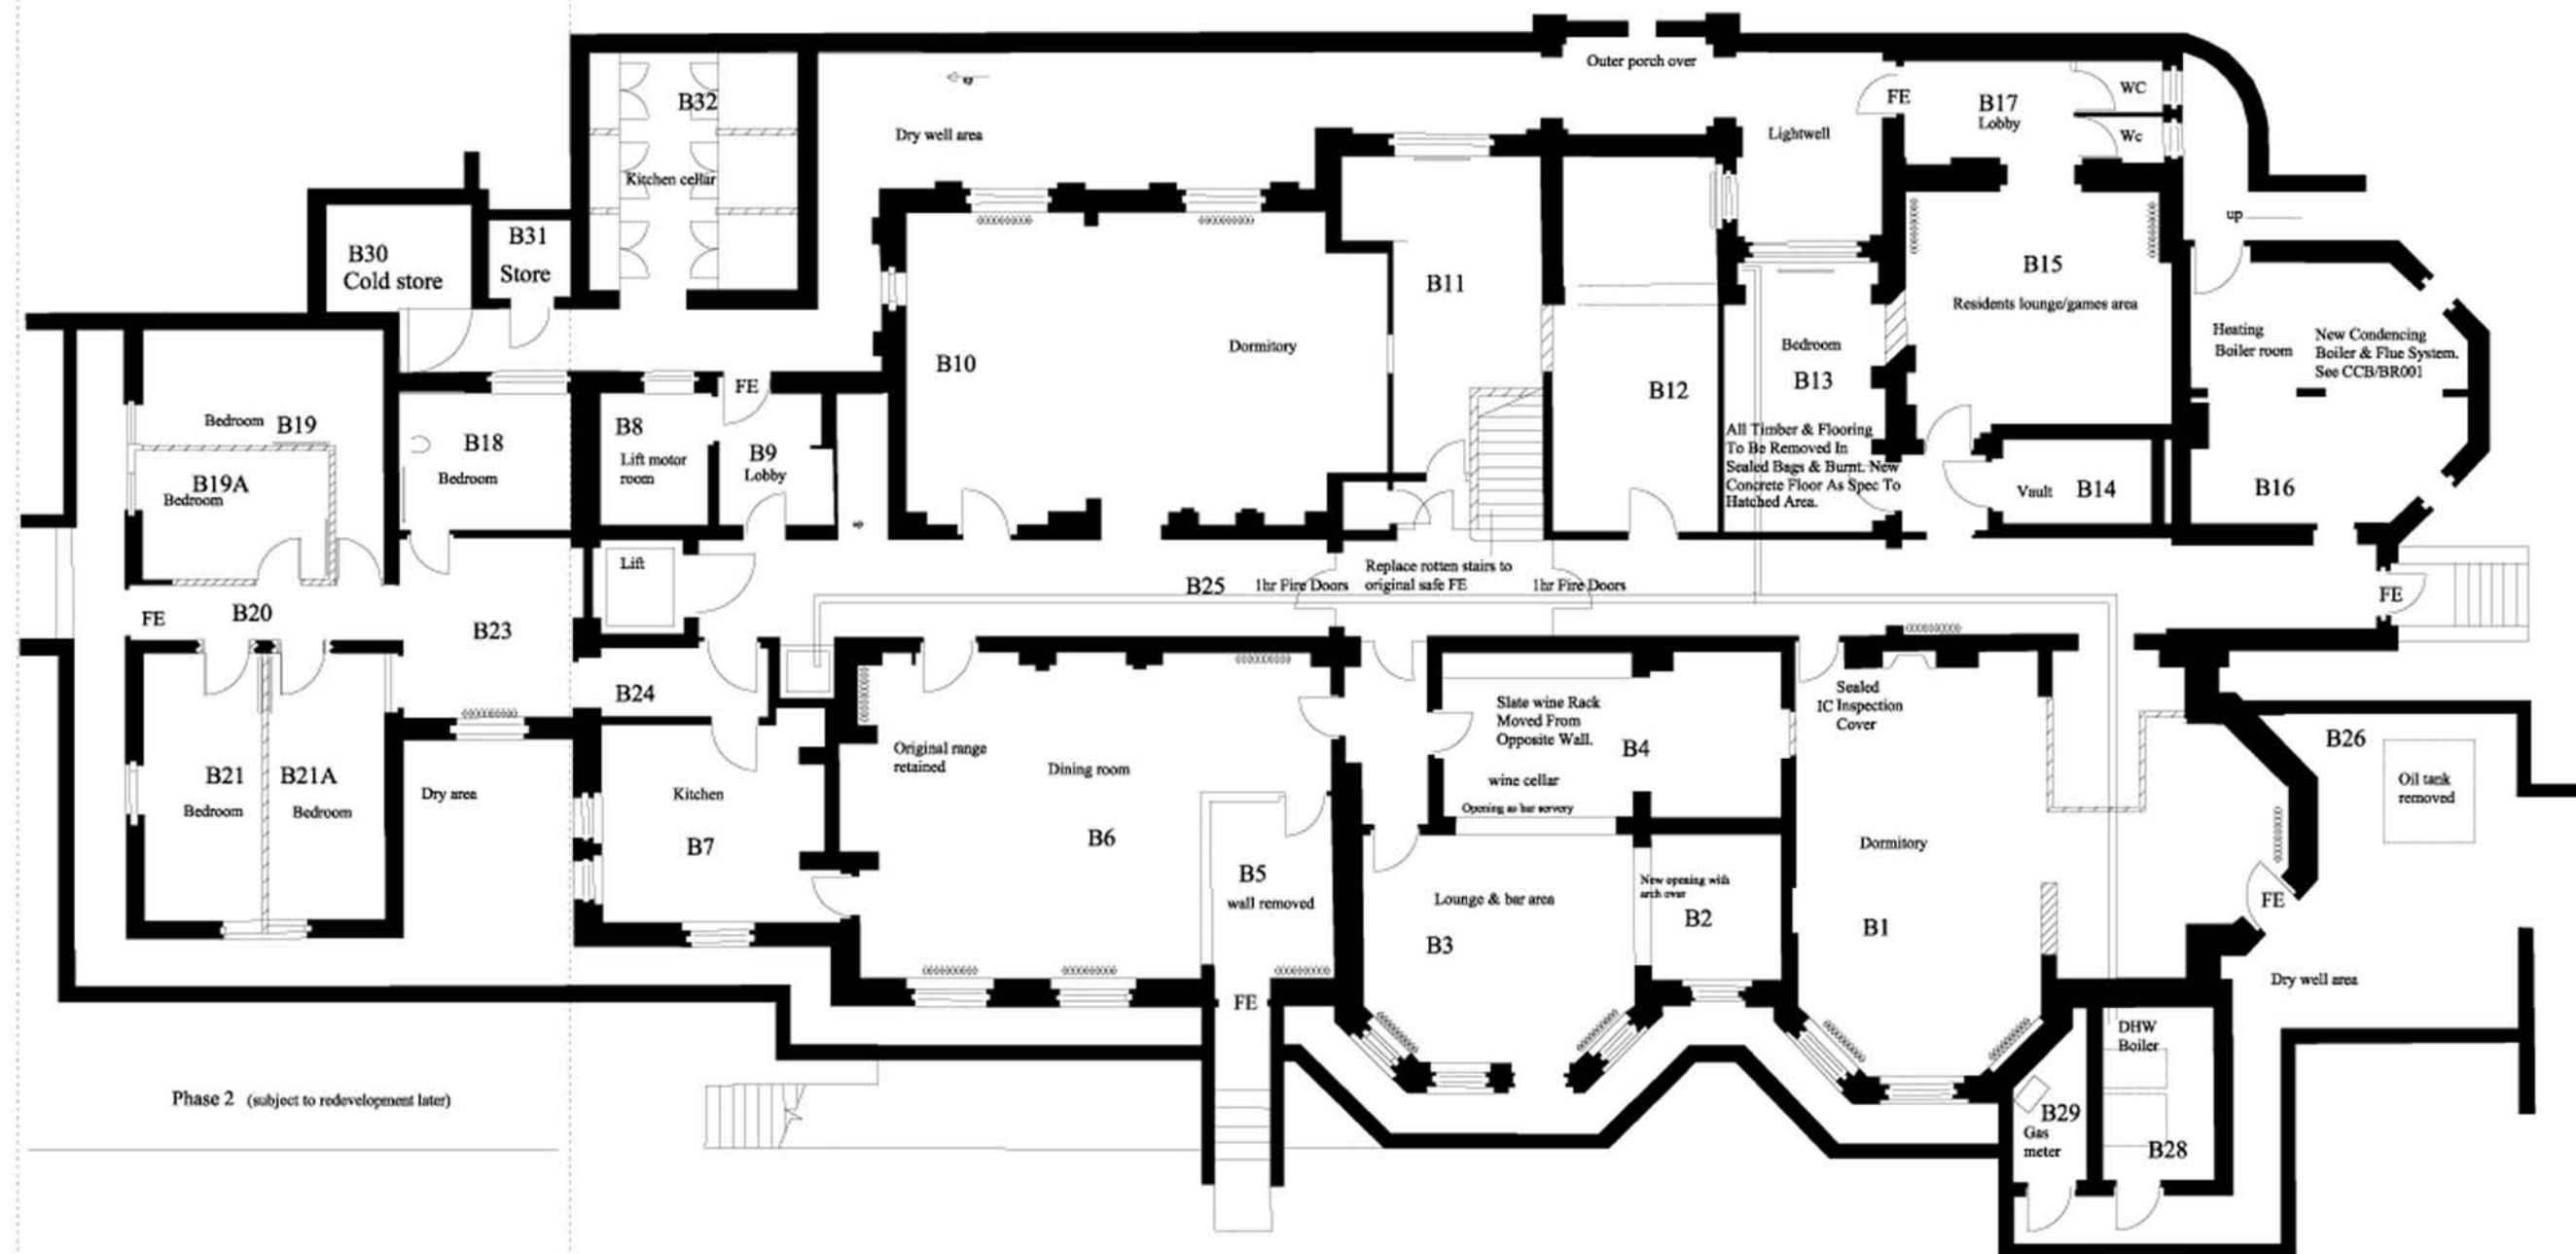

## PROPOSED BASEMENT LAYOUT

THIS IS THE BASEMENT PLAN 'AS APPROVED' DWG NO CC B 002 REV C

<b>DRAWING NUMBER :</b> CC8002C <b>BASEMENT PLAN PROPOSED LAYOUT</b>
<b>JOB DESCRIPTION</b> PROPOSED REPAIR/REBUILD OF HOSTEL AT 40 COLLEGE CRESCENT, NW3 5LS
<b>CLIENT</b> MR FARZAD ZAKHAB
<b>SCALE :</b> 1:100 <b>DATE PRODUCED:</b> 03/04/04 <b>DATE PRINTED:</b> 02/03/05 <b>DRAWN BY:</b> RP
<b>EL KEITH FARMER</b> MCIQB, MRICS, ABEag Flourish Cross Farm, Wellington, Somerset, TA21 9QZ Tel : 01823 666223 Mob : 07919050812 Email : keithfarmer@btinternet.com

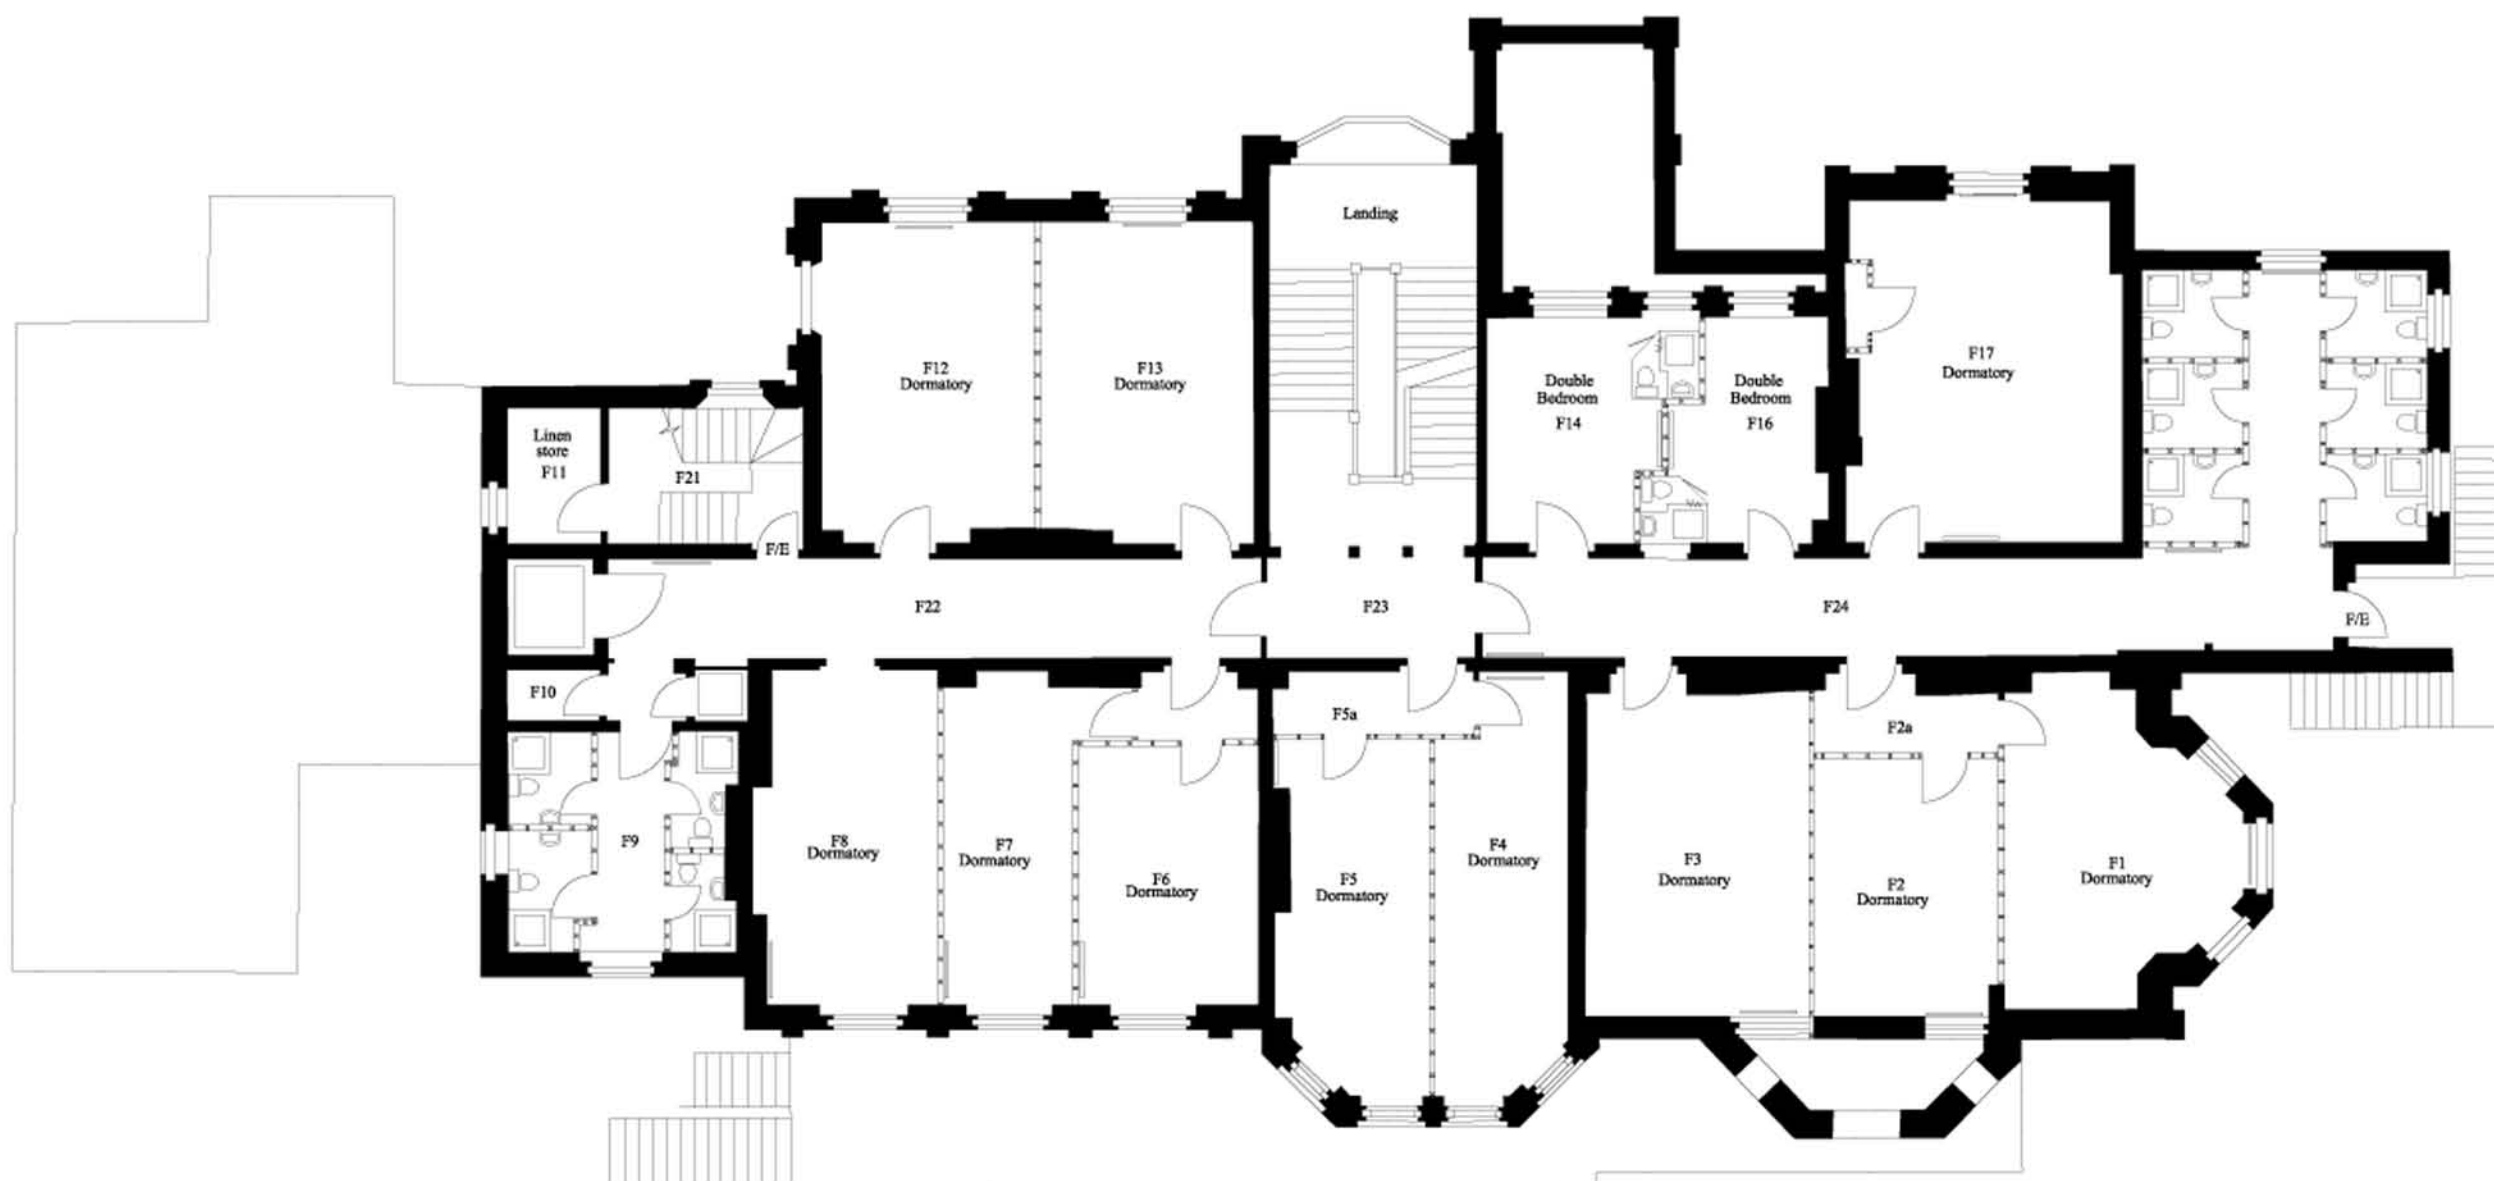

## FIRST FLOOR PROPOSED

THIS IS THE FIRST FLOOR PLAN 'AS APPROVED' DWG NO CC F 002 REV C


DRAWING NUMBER : CCFO02C  
FIRST FLOOR PLAN PROPOSED LAYOUT

JOB DESCRIPTION  
PROPOSED RESURFACING OF HOSTEL  
AT 40 COLLEGE CRESCENT, NW3 5LS

CLIENT  
MR FARZAD ZAHEDI

SCALE : 1:100  
DATE PRODUCED: 03/04/04  
DATE PRINTED: 25/10/05  
DRAWN BY: RP

IL KEITH FARMER MCI0B, MRICS, ABErg  
Plumpton Cross Farm, Wotton,  
Somerset, TA21 9QE  
Tel : 01823 666223  
Mob : 07919051612  
Email : keith.farmer@btinternet.com

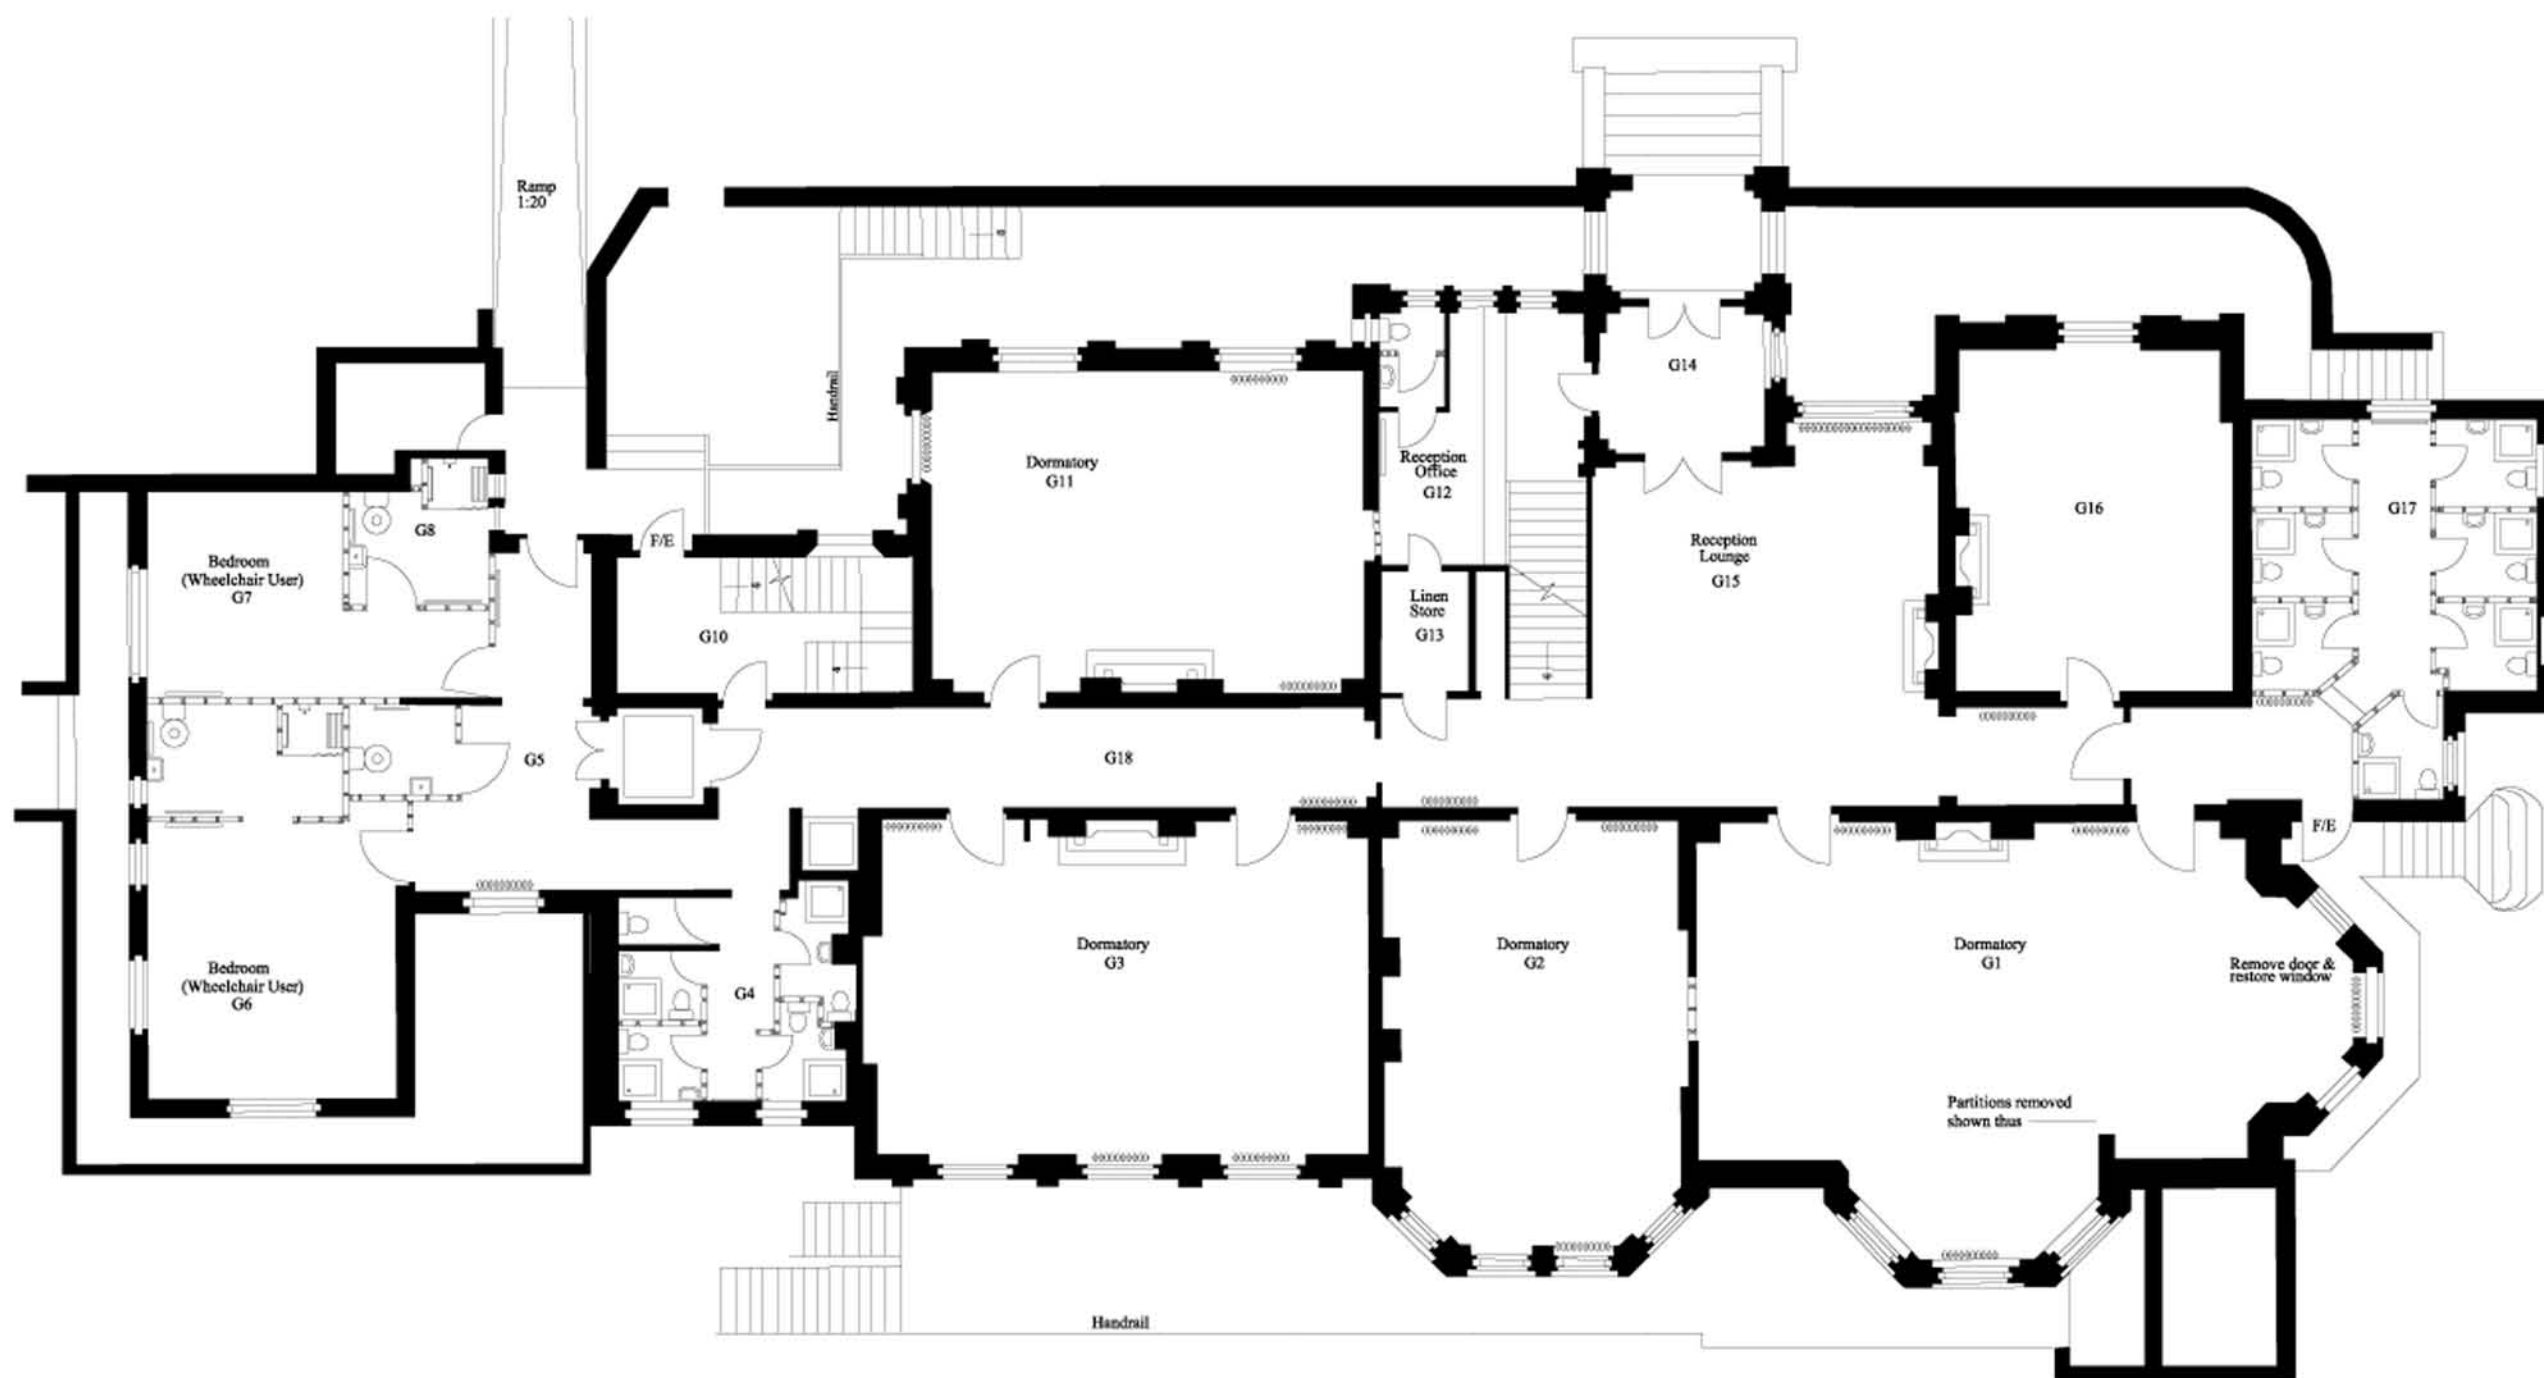

## PROPOSED GROUND FLOOR

THIS IS THE GROUND FLOOR PLAN 'AS APPROVED' DWG NO CC G 002 REV E

DRAWING NUMBER : CCG002e  
GROUND FLOOR PLAN PROPOSED


JOB DESCRIPTION  
PROPOSED REPAIR/REPAIRMENT OF HOSTEL  
AT 40 COLLEGE CRESCENT, NW3 5LS

CLIENT  
MR FARZAD ZAHEDI

SCALE : 1:100  
DATE PRODUCED: 05/04/04  
DATE PRINTED: 02/03/05  
DRAWN BY: RP

IL KEITH FARMER MCIQB, MRICS, ABErg  
Plumtree Cross Farm, Wotton,  
Surrey, TA21 9QE  
Tel : 01823 666223  
Mob : 07919051612  
Email : keith.farmer@btinternet.com



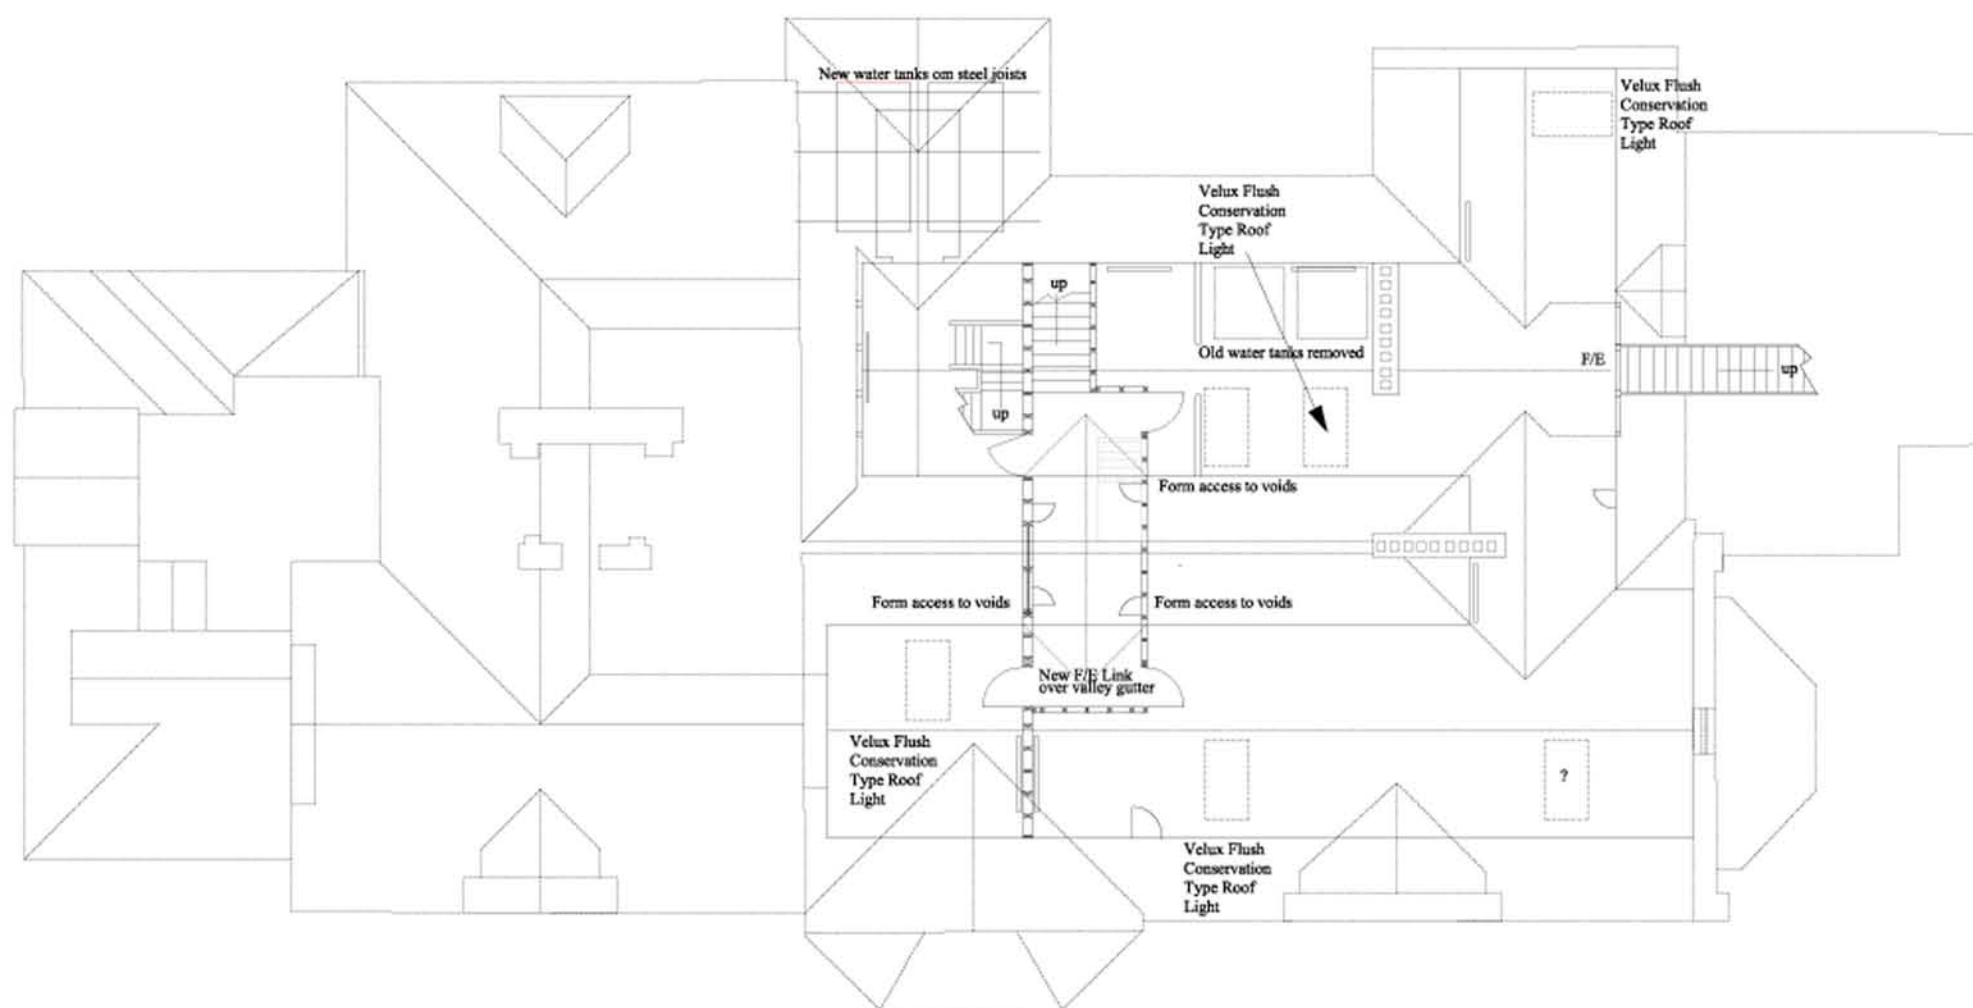

## ROOF PLAN PROPOSED

THIS IS THE ROOF PLAN 'AS APPROVED' DWG NO CC R 002 REV A


DRAWING NUMBER : CCR002a  
ROOF PLAN PROPOSED LAYOUT

JOB DESCRIPTION  
PROPOSED REFURBISHMENT OF HOSTEL  
AT 40 COLLEGE CRESCENT, NW3 5LS

CLIENT  
MR FARZAD ZAKHAB

SCALE : 1:100  
DATE PRODUCED: 09/09/04  
DATE PRINTED: 08/11/04  
DRAWN BY: RP

H. KEITH FARMER MCIQB, MRICS, ABEng  
Plumbers Cross Farm, Watlington,  
Sussex, TA21 9QE  
Tel : 01823 666223  
Mob : 07919255612  
Email : keith.farmer@btinternet.net

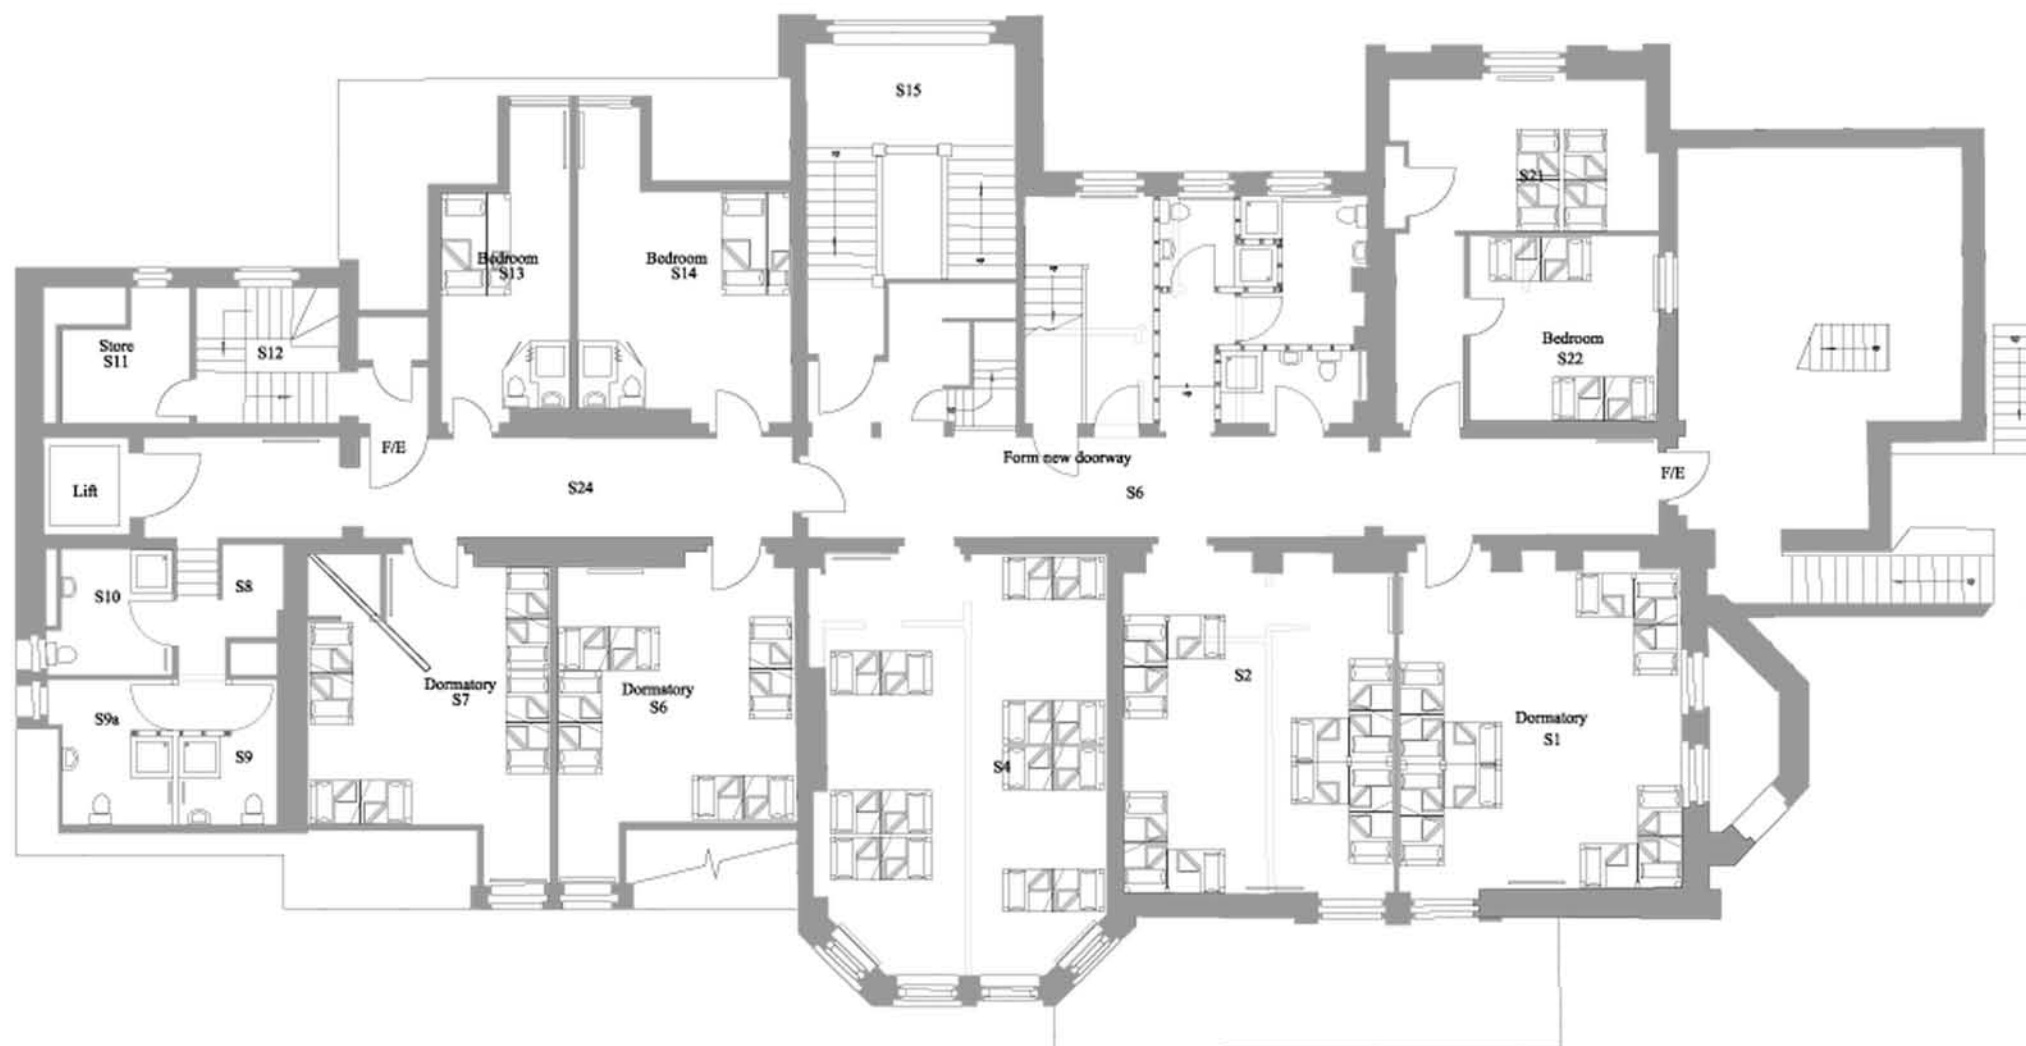

## SECOND FLOOR PROPOSED

THIS IS THE SECOND FLOOR PLAN 'AS APPROVED' DWG NO CC S 002 REV B

DRAWING NUMBER : CCS002b  
SECOND FLOOR PROPOSED LAYOUT

JOB DESCRIPTION  
PROPOSED REFURBISHMENT OF HOSTEL  
AT 40 COLLEGE CRESCENT, NW35LB

CLIENT  
MR FARZAD ZAHAB

SCALE : 1:100  
DATE PRODUCED: 03/09/04  
DATE PRINTED: 06/11/04  
DRAWN BY: RP

H. KEITH FARMER MCIOR, MRICS, ABEng  
Pleasure Cross Farm, Wellington,  
Somerset, TA21 9QE  
Tel : 01823 666223  
Mob : 07919050812  
Email : keithfarmer@btinternet.net



## SOUTH ELEVATION PROPOSED

THIS IS THE SOUTH ELEVATION 'AS APPROVED' DWG NO CC SE 002 REV A

DRAWING NUMBER : CCSE002a  
SOUTH ELEVATION PROPOSED

JOB DESCRIPTION  
PROPOSED REFURBISHMENT OF HOSTEL  
AT 40 COLLEGE CRESCENT, NW3 SLB


CLIENT  
MR FARZAD ZAKHAB

SCALE : 1:100  
DATE PRODUCED: 27/08/04  
DATE PRINTED: 14/03/05  
DRAWN BY: RP

H. KEITH FARMER MCIQB, MRICS, ABEng  
Plumbers Cross Farm, Watlington,  
Somerset, TA21 9QE  
Tel : 01823 666223  
Mob : 0791955812  
Email : keith.farmer@btinternet.net






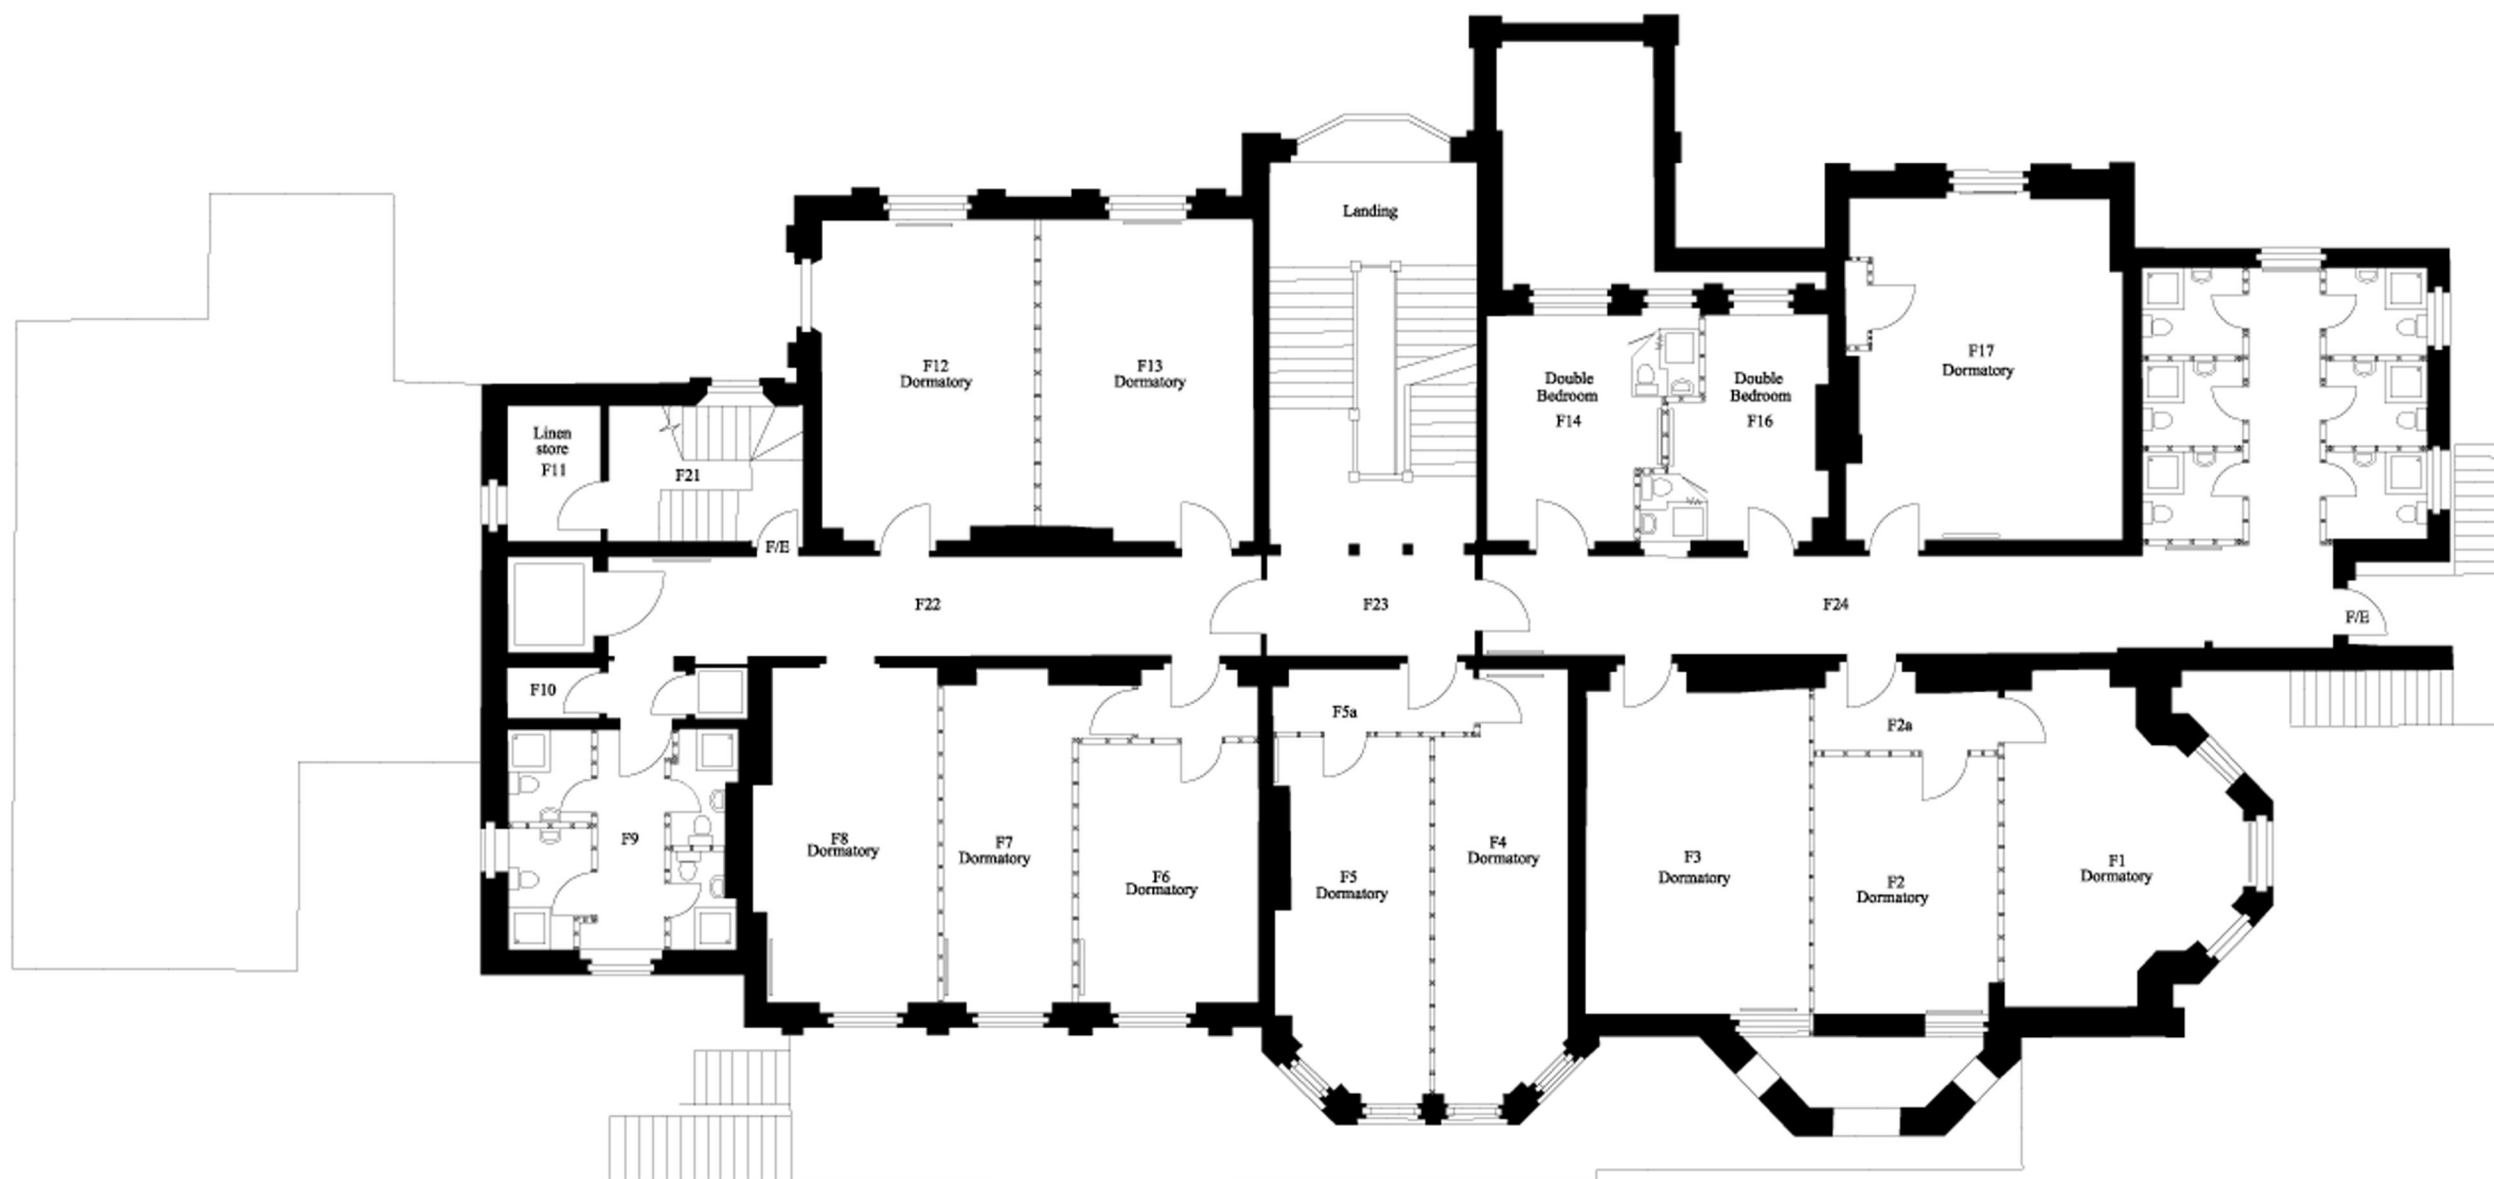

## FIRST FLOOR PROPOSED

THIS IS THE FIRST FLOOR PLAN 'AS APPROVED' DWG NO CC F 002 REV C

<b>DRAWING NUMBER :</b> CCFO02C <b>FIRST FLOOR PLAN PROPOSED LAYOUT</b>
<b>JOB DESCRIPTION</b> PROPOSED REPAIR/REBUILD OF HOSTEL AT 40 COLLEGE CRESCENT, NW3 SLB
<b>CLIENT</b> MR FARZAD ZAKHAB
<b>SCALE :</b> 1:100 <b>DATE PRODUCED:</b> 03/04/04 <b>DATE PRINTED:</b> 25/02/05 <b>DRAWN BY:</b> RP
<b>IL KEITH FARMER</b> MCIOB, MRICS, ABErg Plumpton Cross Farm, Wotton, Somerset, TA21 9QE Tel : 01823 666323 Mob : 07919055812 Email : keith.farmer@btinternet.com

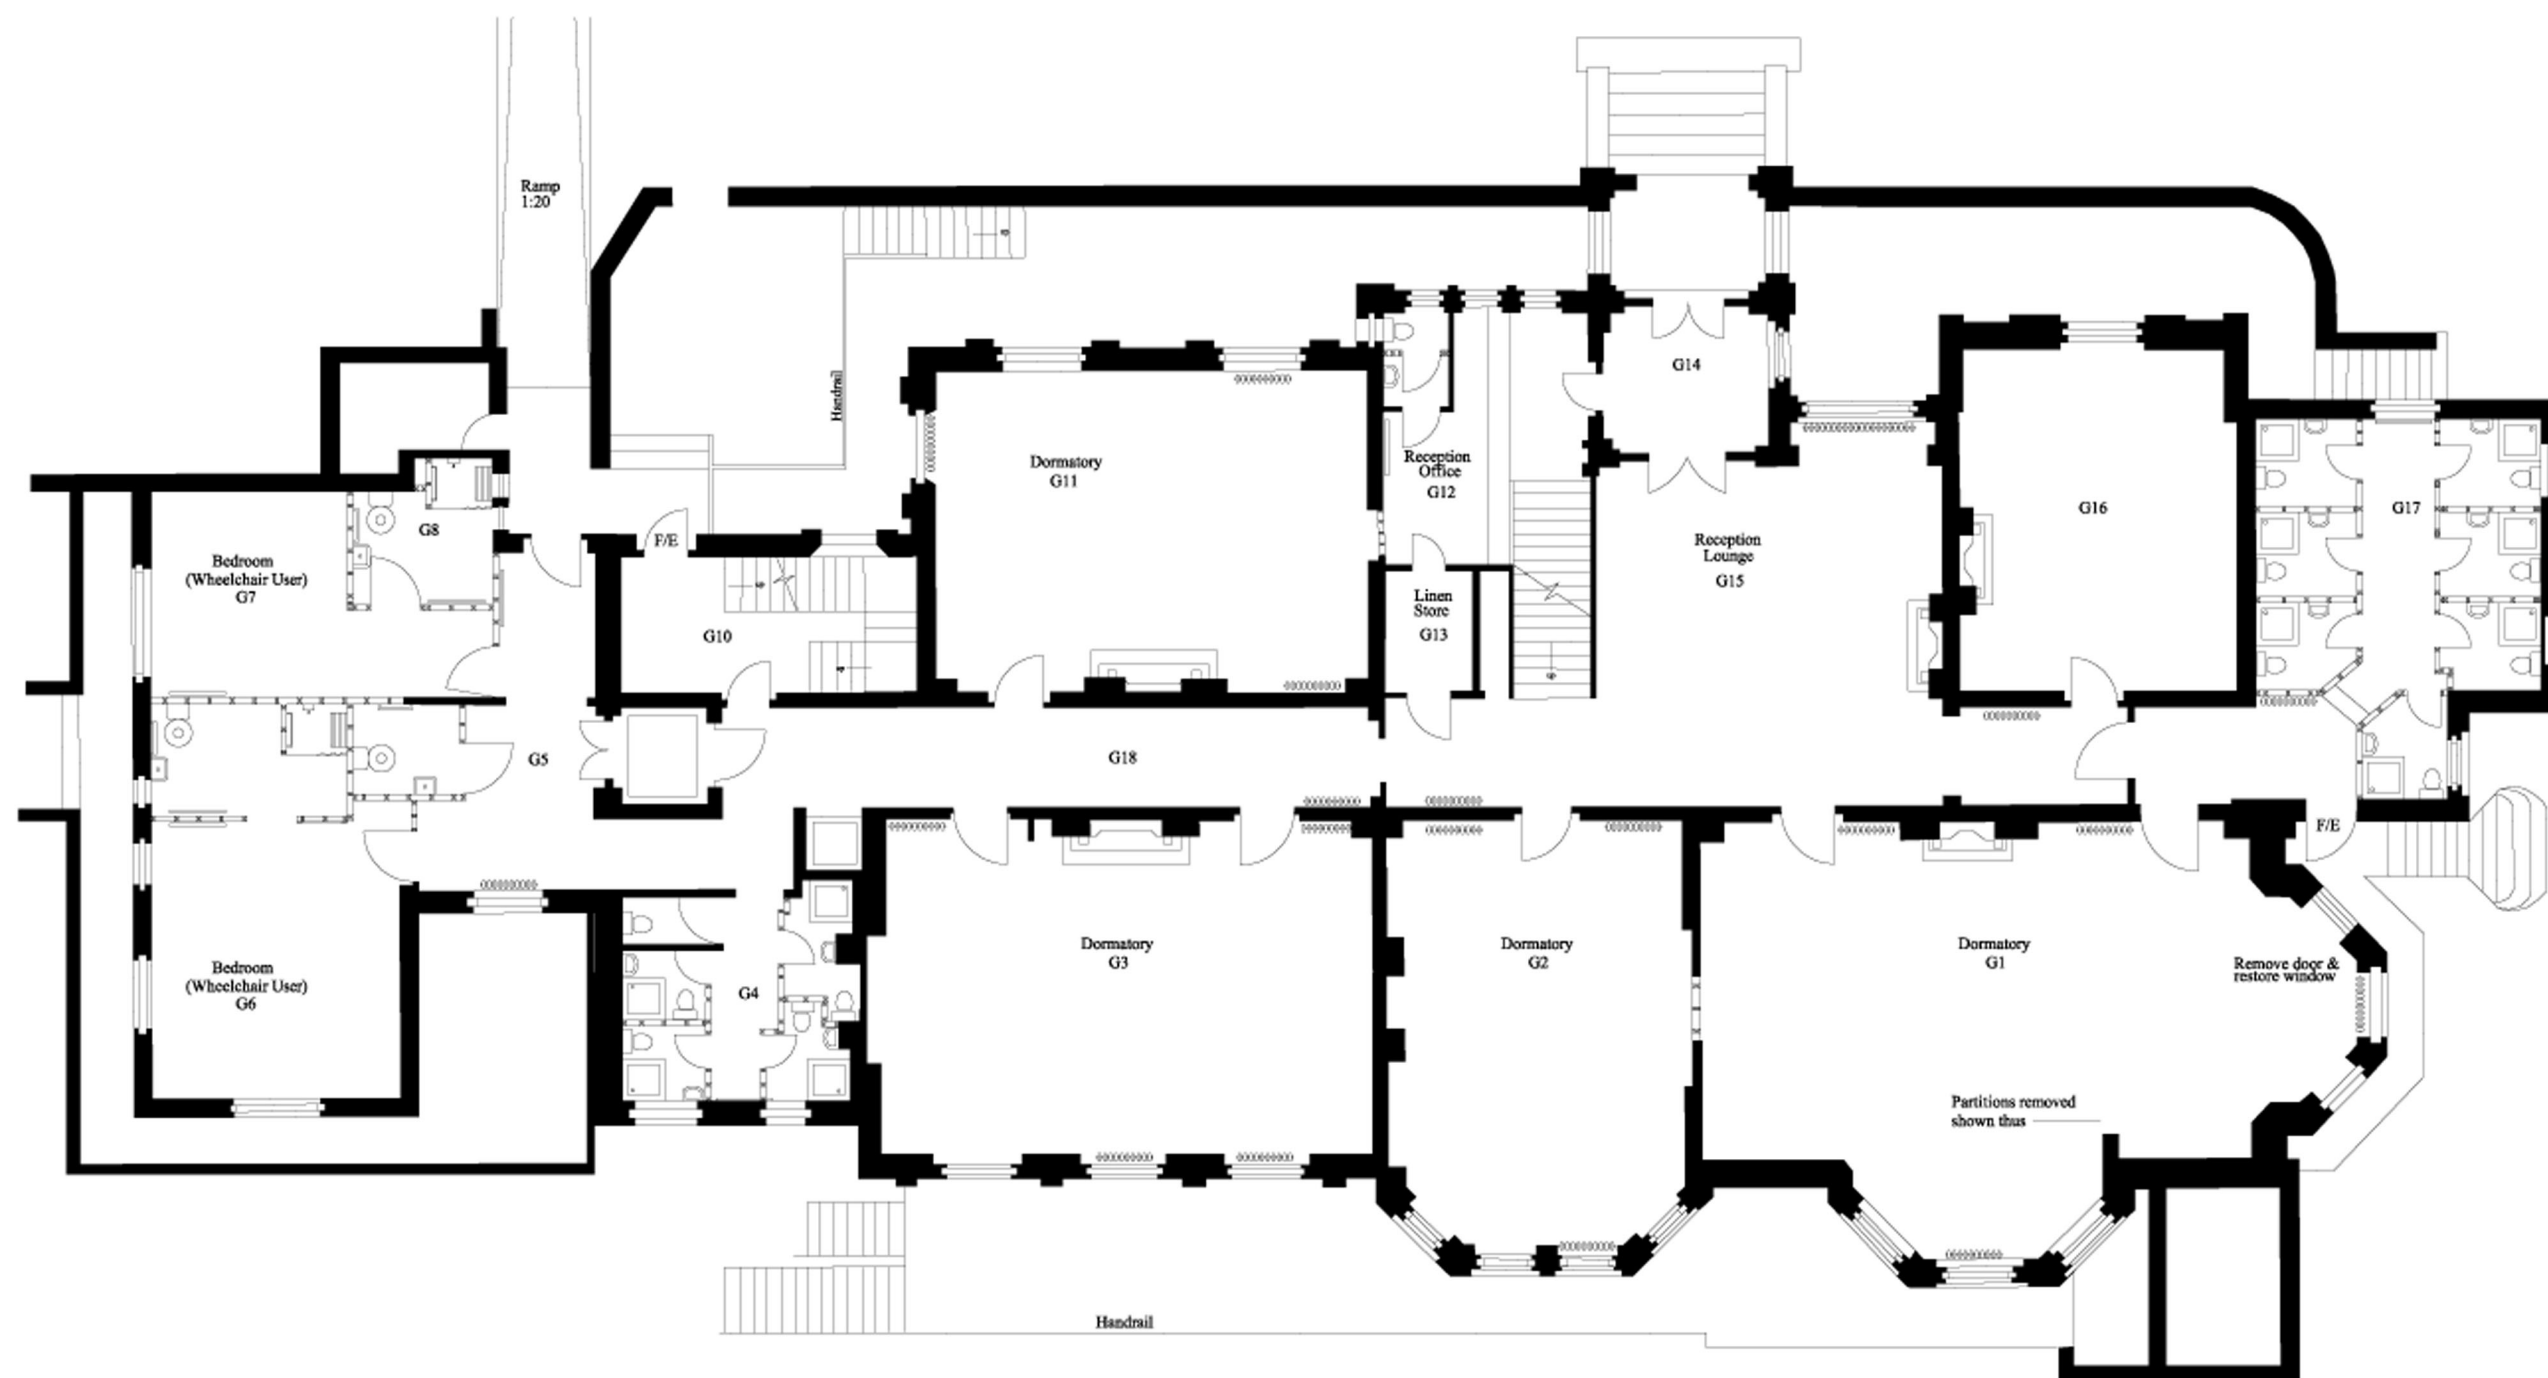

## PROPOSED GROUND FLOOR

THIS IS THE GROUND FLOOR PLAN 'AS APPROVED' DWG NO CC G 002 REV E


DRAWING NUMBER : CCG002e  
GROUND FLOOR PLAN PROPOSED

JOB DESCRIPTION  
PROPOSED REPAIR/RENOVATION OF HOSTEL  
AT 40 COLLEGE CRESCENT, NW3 SLB

CLIENT  
MR FARZAD ZAHEDI

SCALE : 1:100  
DATE PRODUCED: 09/04/04  
DATE PRINTED: 02/03/05  
DRAWN BY: RP

IL KEITH FARMER MCIQB, MRICS, ABErg  
Plumpton Cross Farm, Wellingdon,  
Somerset, TA21 9QE  
Tel : 01823 666223  
Mob : 0791905812  
Email : keith.farmer@btinternet.com

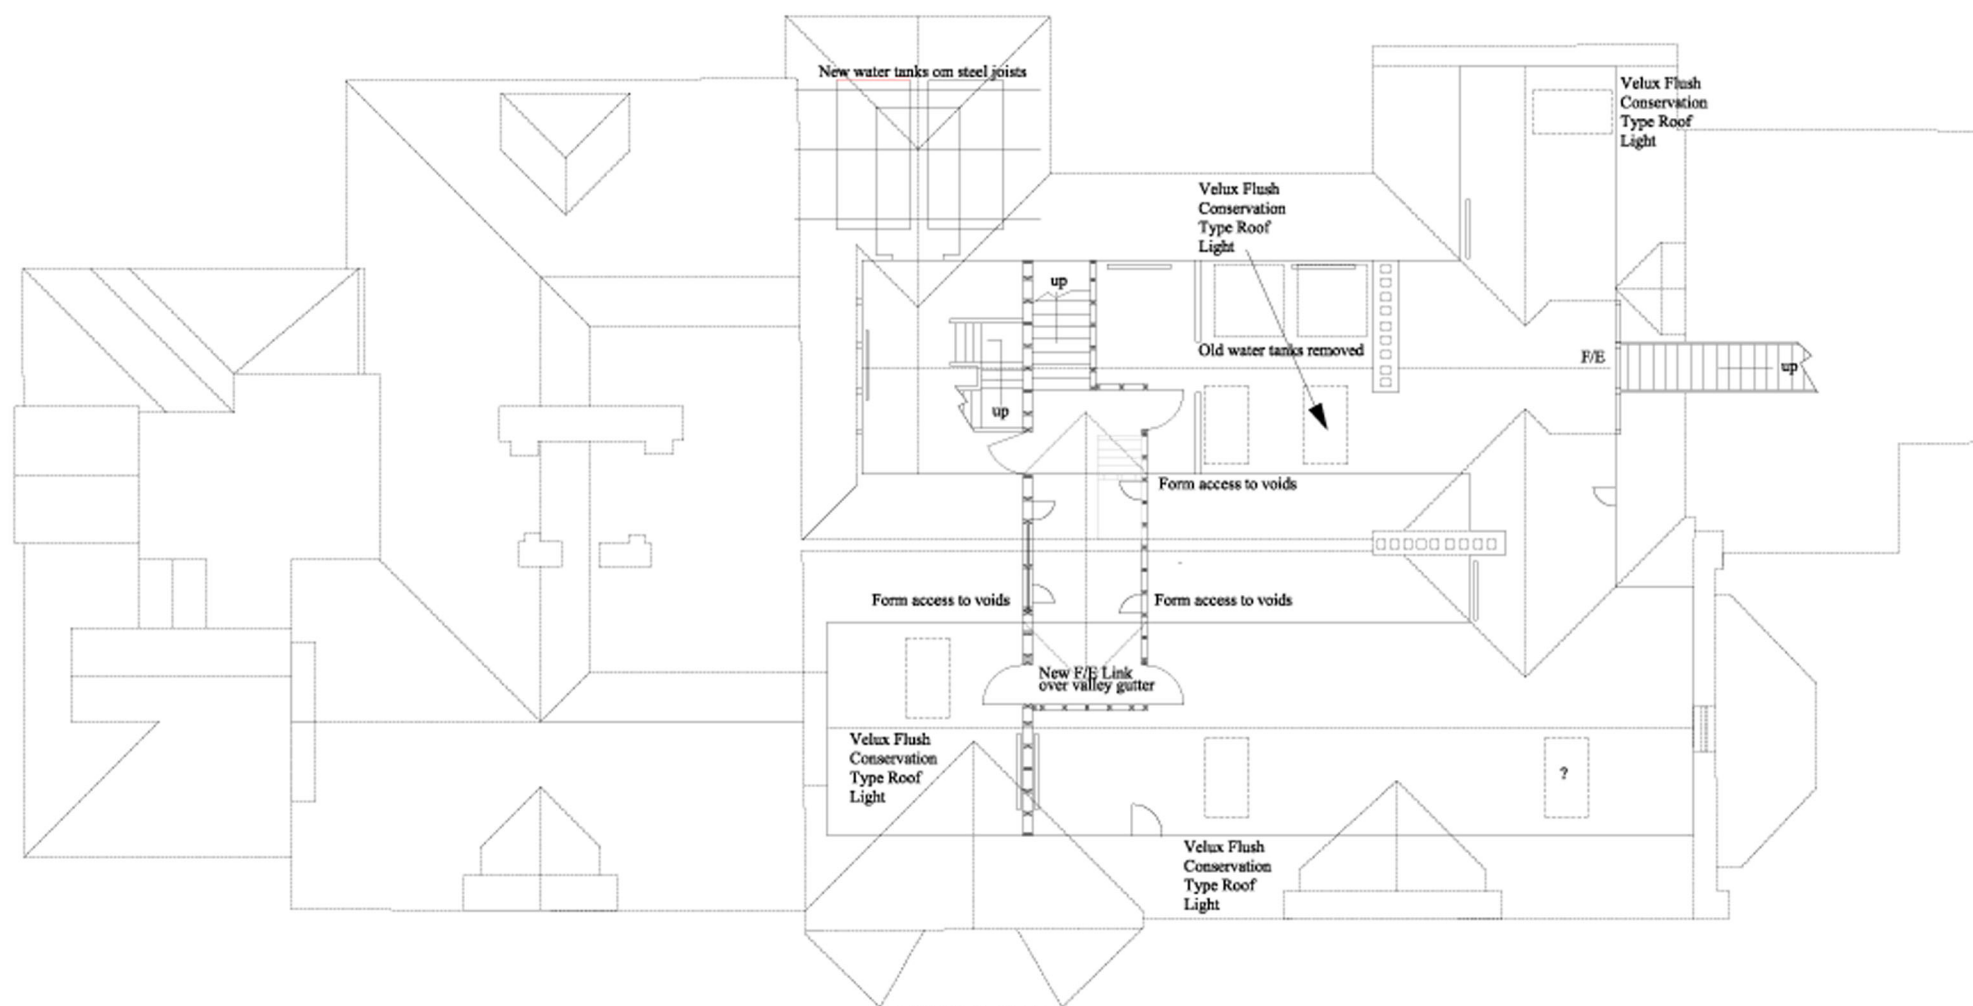

## ROOF PLAN PROPOSED

THIS IS THE ROOF PLAN 'AS APPROVED' DWG NO CC R 002 REV A


DRAWING NUMBER : CCR002a  
ROOF PLAN PROPOSED LAYOUT

JOB DESCRIPTION  
PROPOSED REFURBISHMENT OF HOSTEL  
AT 40 COLLEGE CRESCENT, NW3 SLB

CLIENT  
MR FARZAD ZAKHAB

SCALE : 1:100  
DATE PRODUCED: 09/08/04  
DATE PRINTED: 08/11/04  
DRAWN BY: RP

H. KEITH FARMER MCIQB, MRICS, ABEng  
Plumbers Cross Farm, Wotton,  
Sussex, TA21 9QE  
Tel : 01823 666223  
Mob : 07919551812  
Email : keith.farmer@btinternet.com

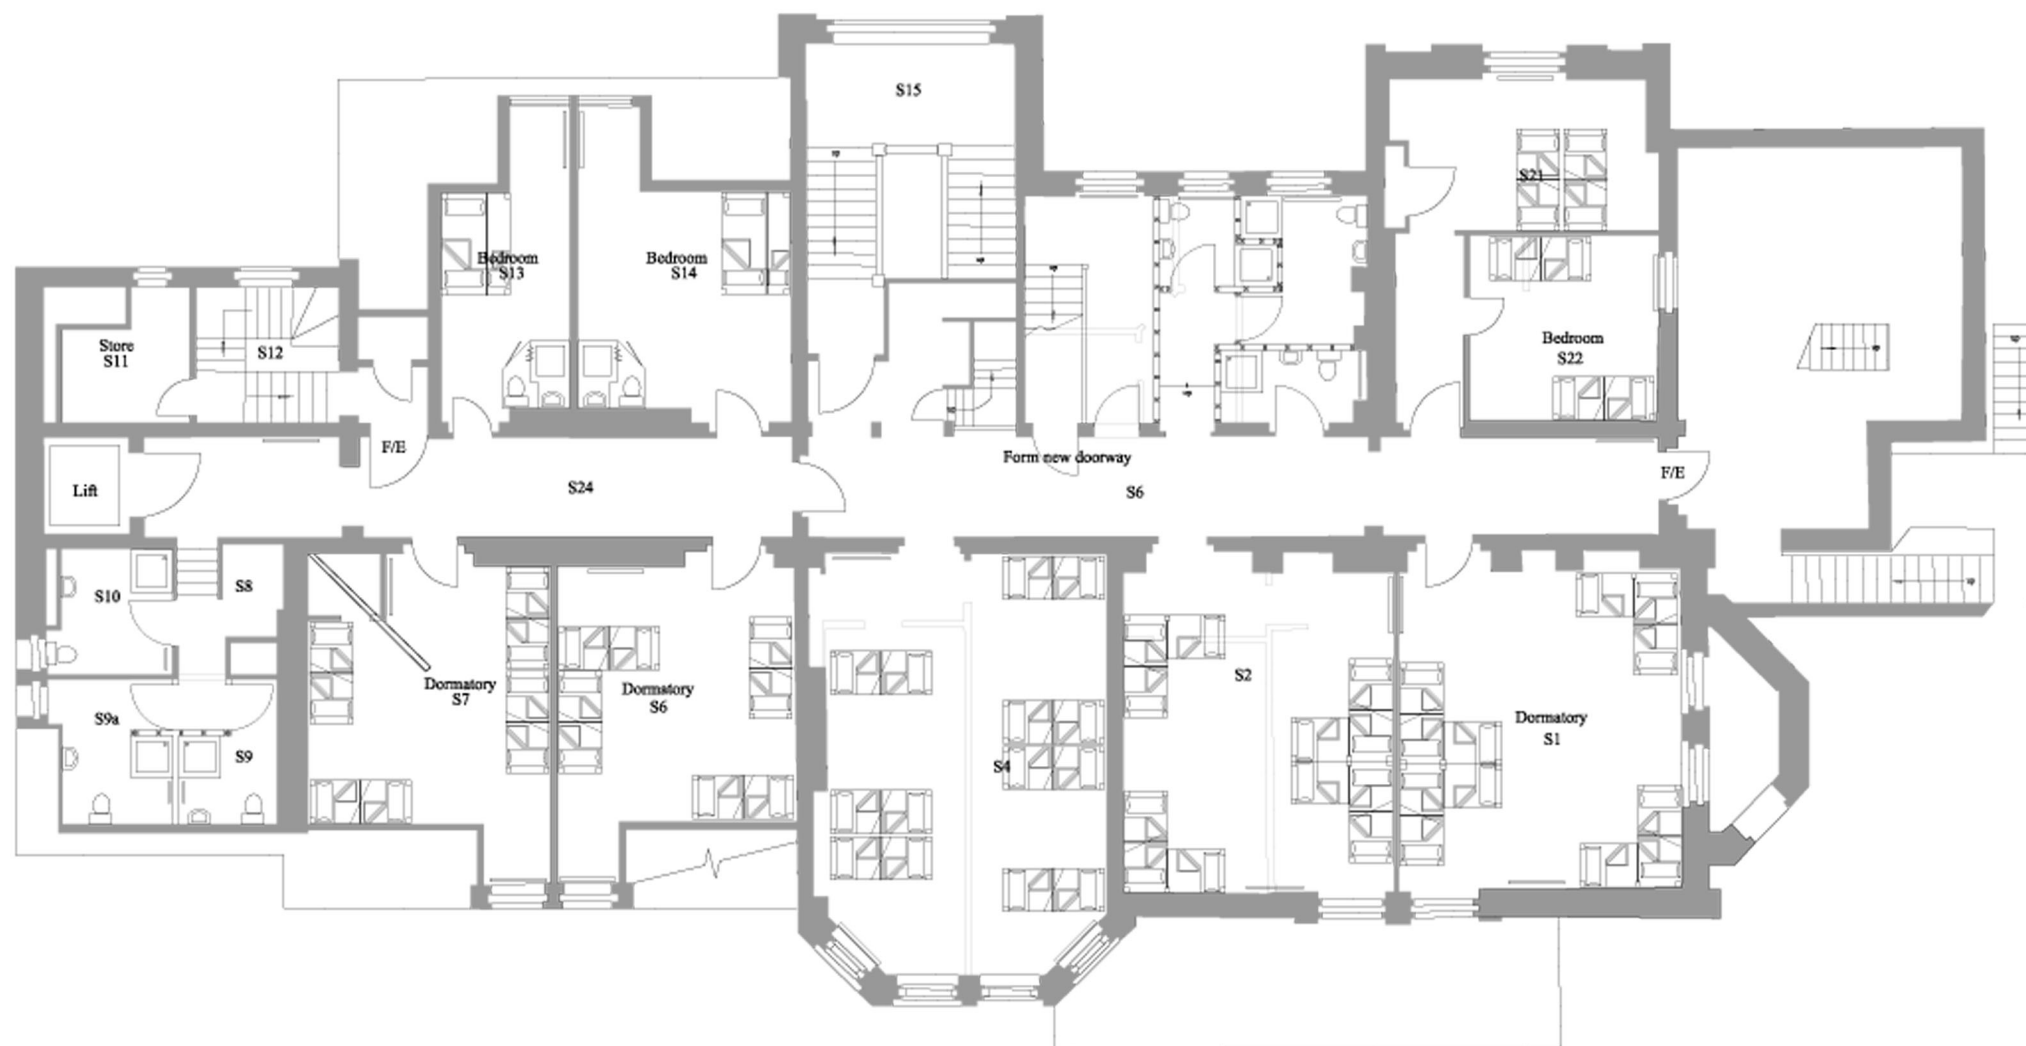

## SECOND FLOOR PROPOSED

THIS IS THE SECOND FLOOR PLAN 'AS APPROVED' DWG NO CC S 002 REV B

DRAWING NUMBER : CCS002b  
SECOND FLOOR PROPOSED LAYOUT

JOB DESCRIPTION  
PROPOSED REFURBISHMENT OF HOSTEL  
AT 40 COLLEGE CRESCENT, NW35LB

CLIENT  
MR FARZAD ZAHAB

SCALE : 1:100  
DATE PRODUCED: 03/09/04  
DATE PRINTED: 06/11/04  
DRAWN BY: RP

H. KEITH FARMER MCIQB, MRICS, ABEng  
Pleasure Cross Farm, Wellington,  
Somerset, TA21 9QE  
Tel : 01823 666223  
Mob : 07919050812  
Email : keithfarmer@btinternet.net