




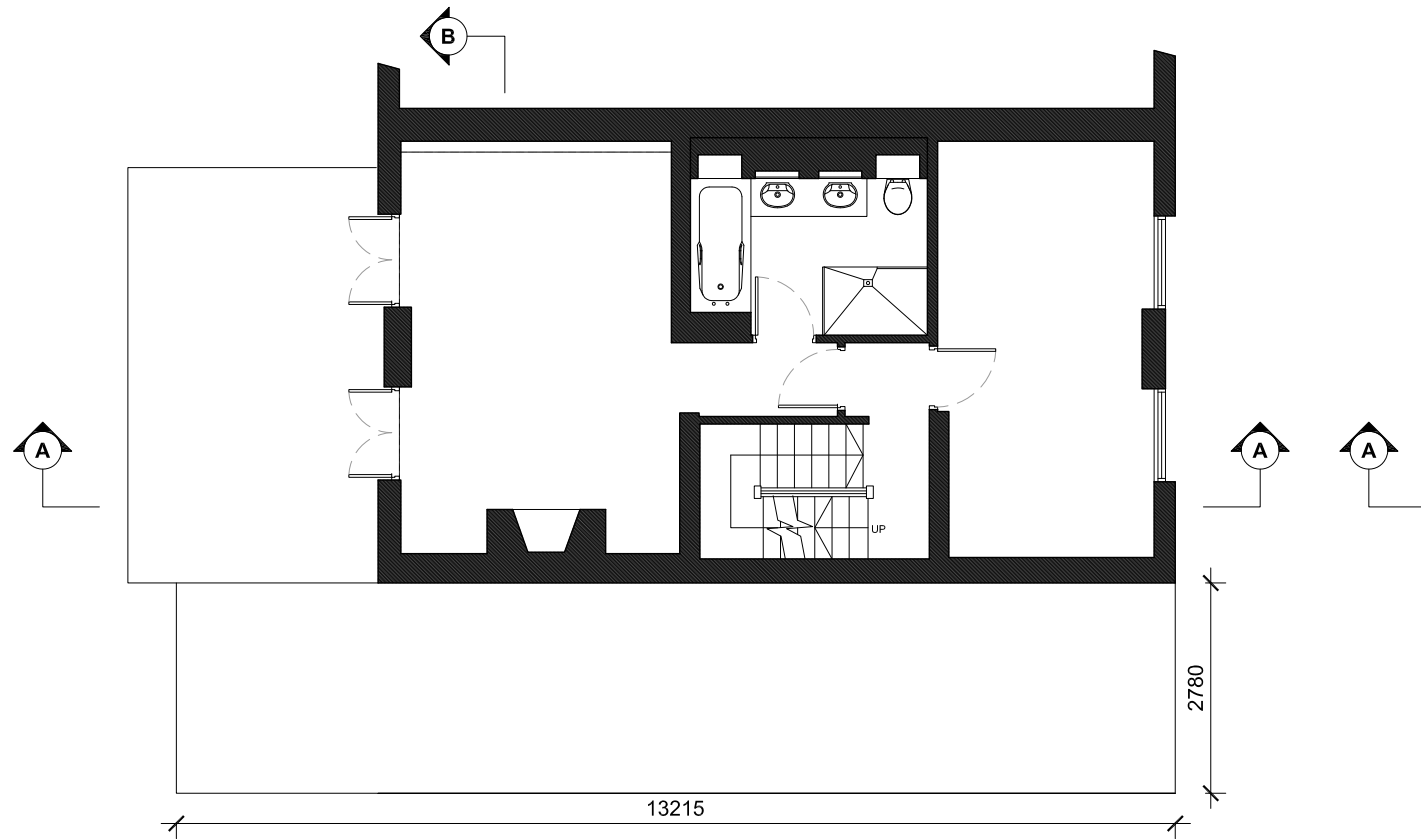


FIRST FLOOR PLAN

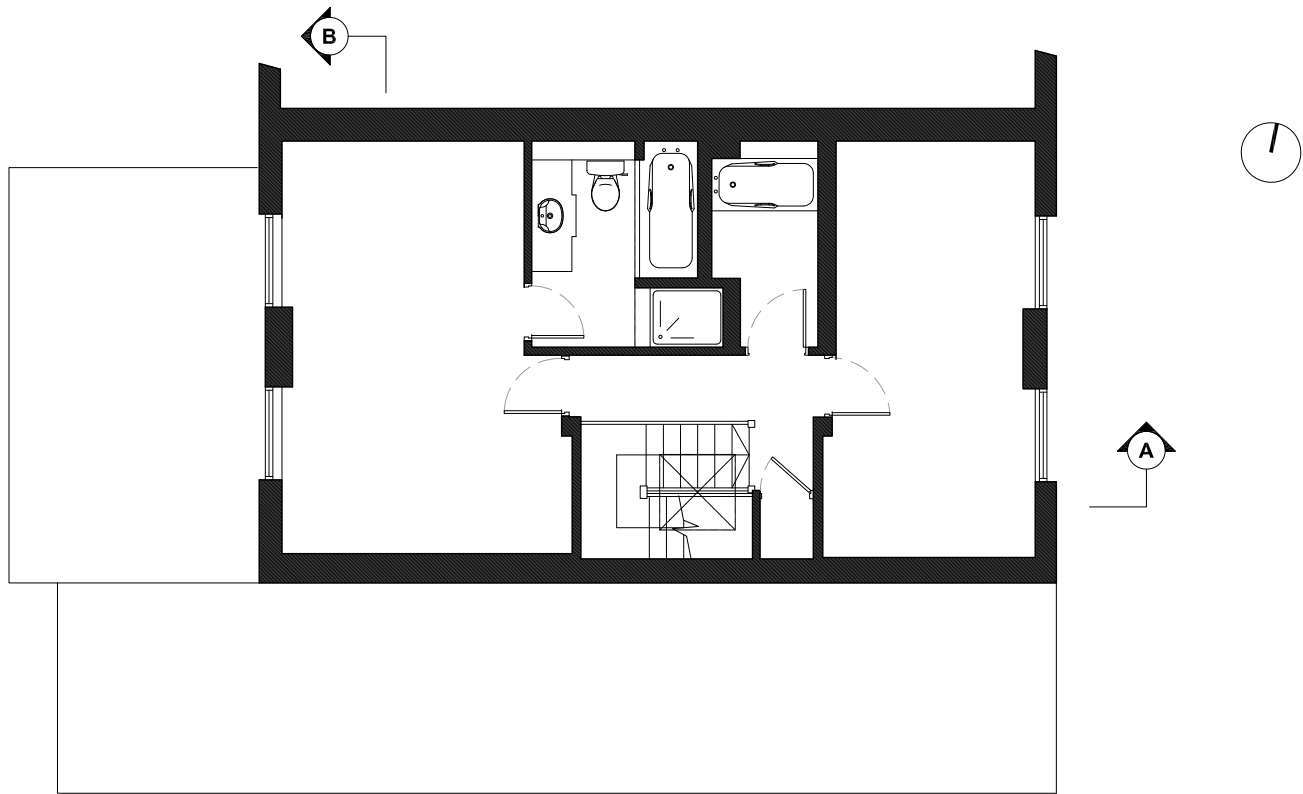

SECOND FLOOR PLAN

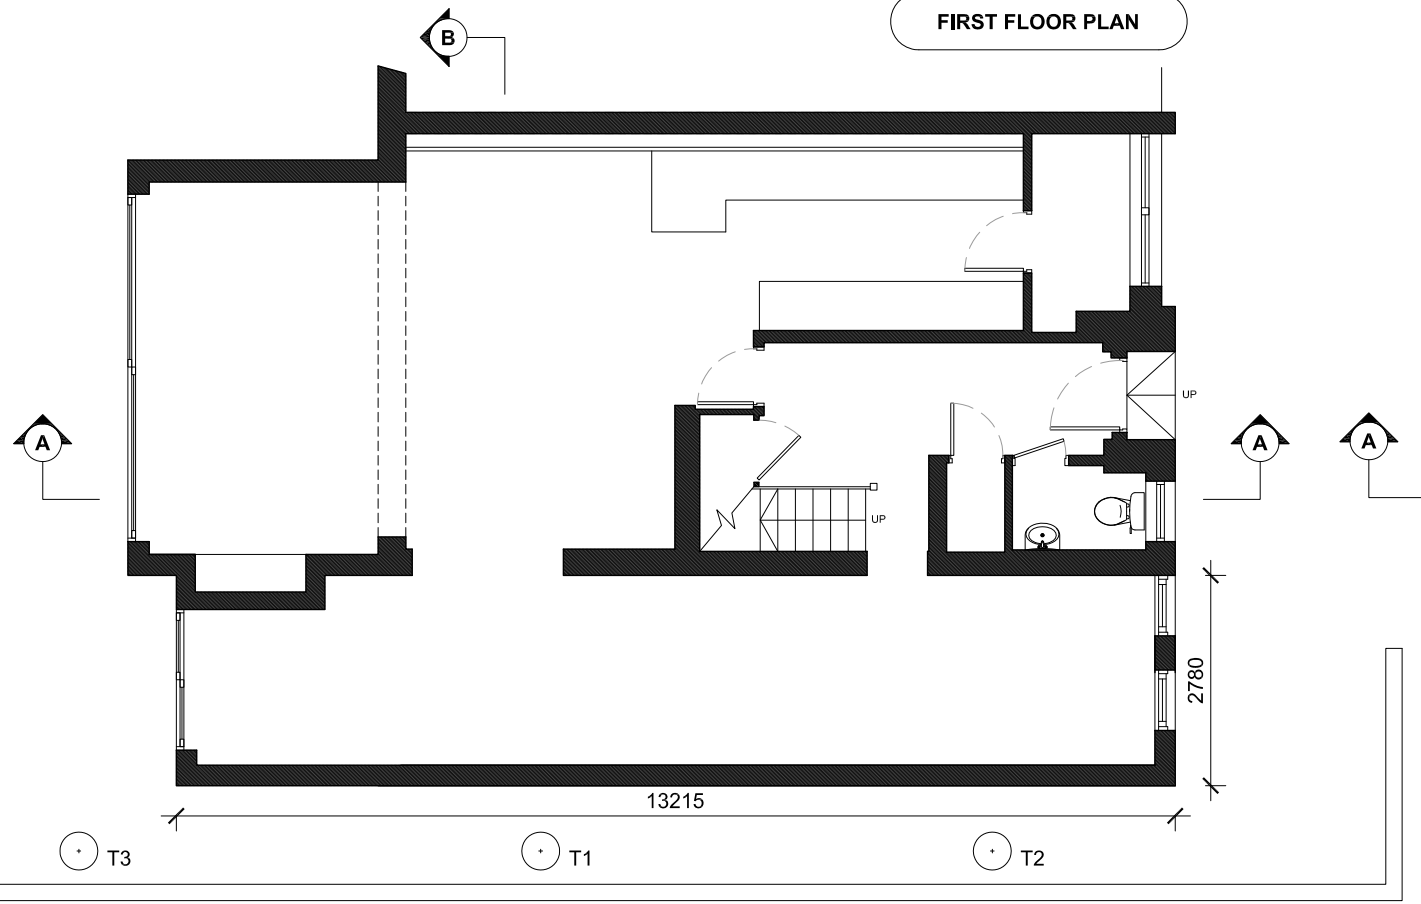

GROUND FLOOR PLAN

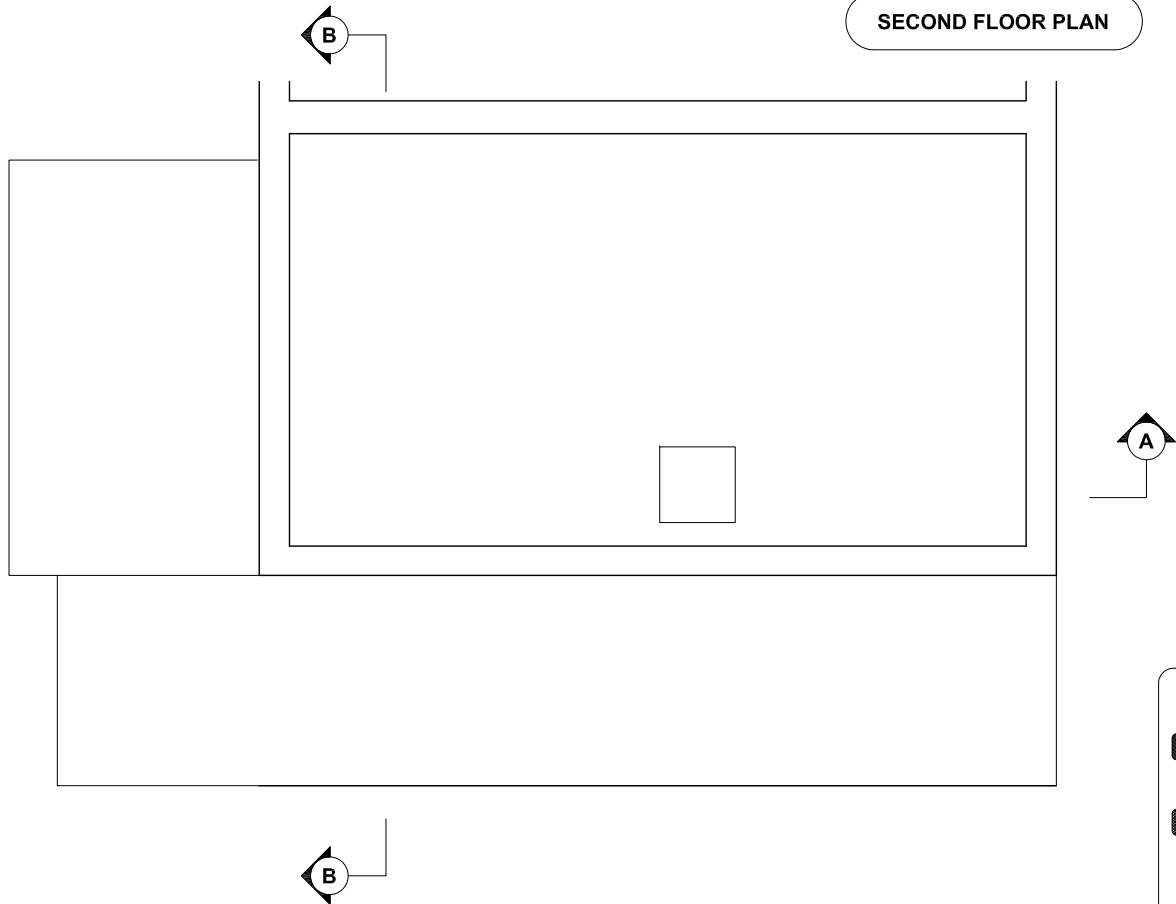

ROOF PLAN

KEY

- EXISTING WALL CONSTRUCTION
- PROPOSED WALL CONSTRUCTION TO MATCH EXISTING
- EXISTING TREE LOCATION

REV	DATE	DESCRIPTION	REV	DATE	DESCRIPTION	REV	DATE	DESCRIPTION
A	19.05.10	EXTENSION WIDTH REDUCED FOLLOWING ARBORICULTURALIST'S REPORT, T3 LIME TREE ADDED						
B	18.06.10	PROPOSED ROOF PLAN ADDED						
C	16.09.10	EXTENSION REDUCED TO SINGLE STOREY HEIGHT						

SUPERFUSIONLAB

22 ELSWORTHY RISE

PROPOSED PLANS

PLANNING

ISSUE DATE 27.01.10

0910 PA 004

REV C

DRAWN: NMK CHECKED: LC

1:100 @ A3