


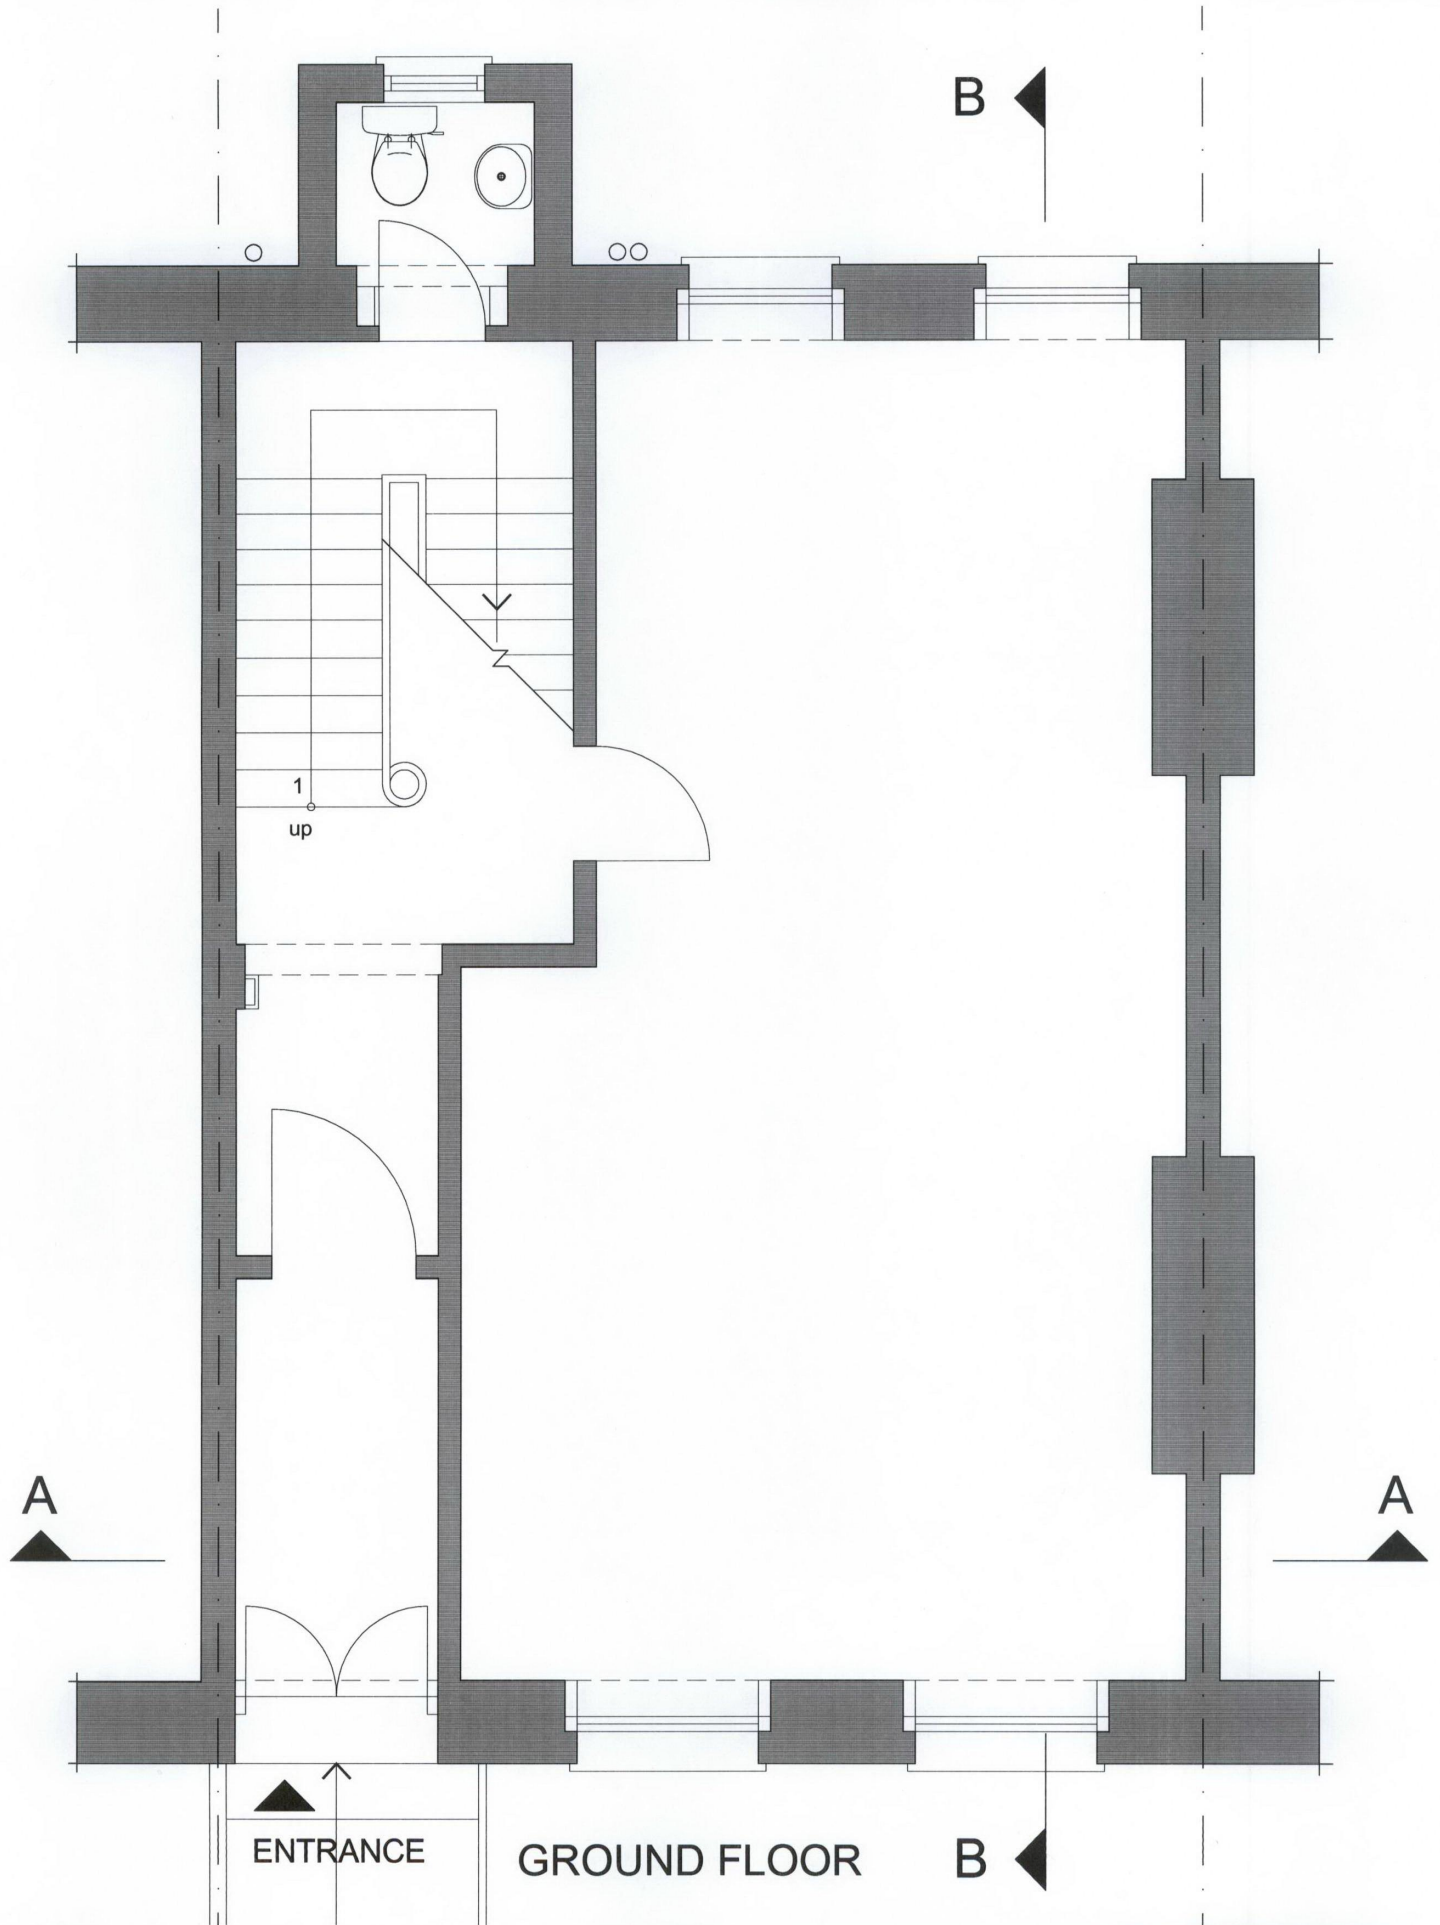

Revision Notes	Client	Pearl & Coutts Ltd	Date:	10.07.10	 aiBDA The Spinney 3 Greenacres Lane Penn Bucks. HP10 8JW Tel: 01494 813121 www.aiBDA.co.uk
	Project Address	First Floor 37 Grafton Way London W1T 5DD	Scale:	1:50	
	Drawing Name	Ground Floor Plan	Dwg No:	EX_02	ARCHITECTURE INTERIOR DESIGN
	Drawing Location	W:\CLIENTS\lessy's Clients\IP&C\37 Grafton Way\DRAWINGS\01-EXISTING\All drawings v.1.8.dwg			