


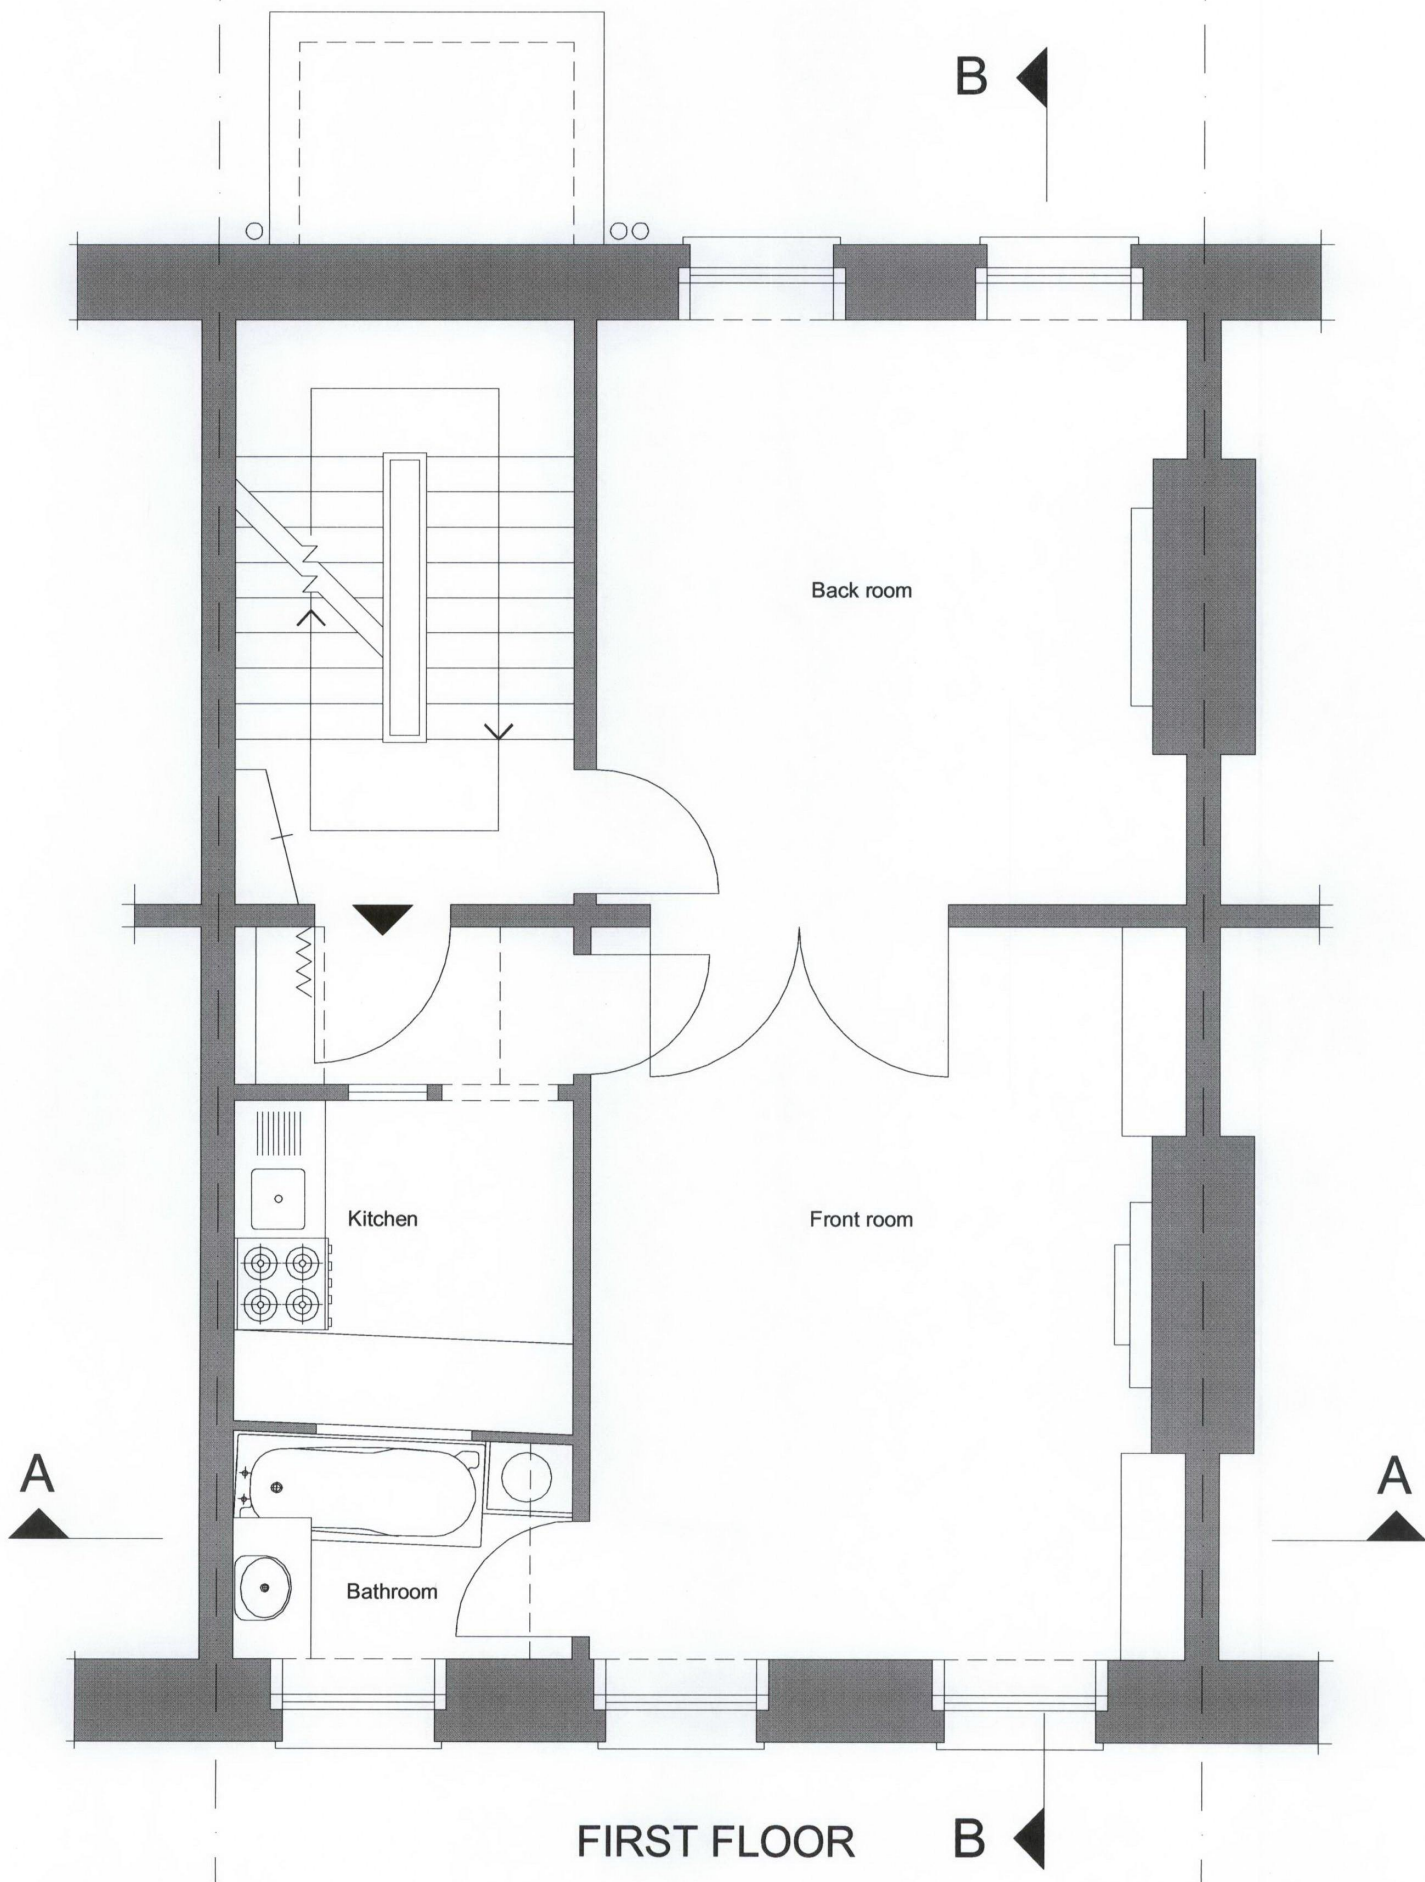

Revision Notes

Client
Project
Project Address

Pearl & Coutts Ltd
First Floor
37 Grafton Way
London
W1T 5DD

Drawing Name
Drawing Location

First Floor Plan
W:\CLIENTS\Issy's Clients\P&C\37 Grafton
Way\DRAWINGS\01-EXISTING\All drawings v.1.6.dwg

Date:
10.07.10

Scale:
1:50

Dwg No:
EX_03

aiBDA

aiBDA

The Spinney
3 Greenacres Lane
Penn Bucks. HP10 8JW

ARCHITECTURE
INTERIOR DESIGN

Tel: 01494 813121
www.aiBDA.co.uk