


NOTES :
All dimensions in millimetres.
All dimensions and levels are to be checked on site by the main contractor prior to commencing excavation works. Any discrepancy is to be reported back to the designer for instruction.
This drawing is the property of ARGENT DESIGN LIMITED and may not be reproduced or disclosed to a third party in any form without written permission.

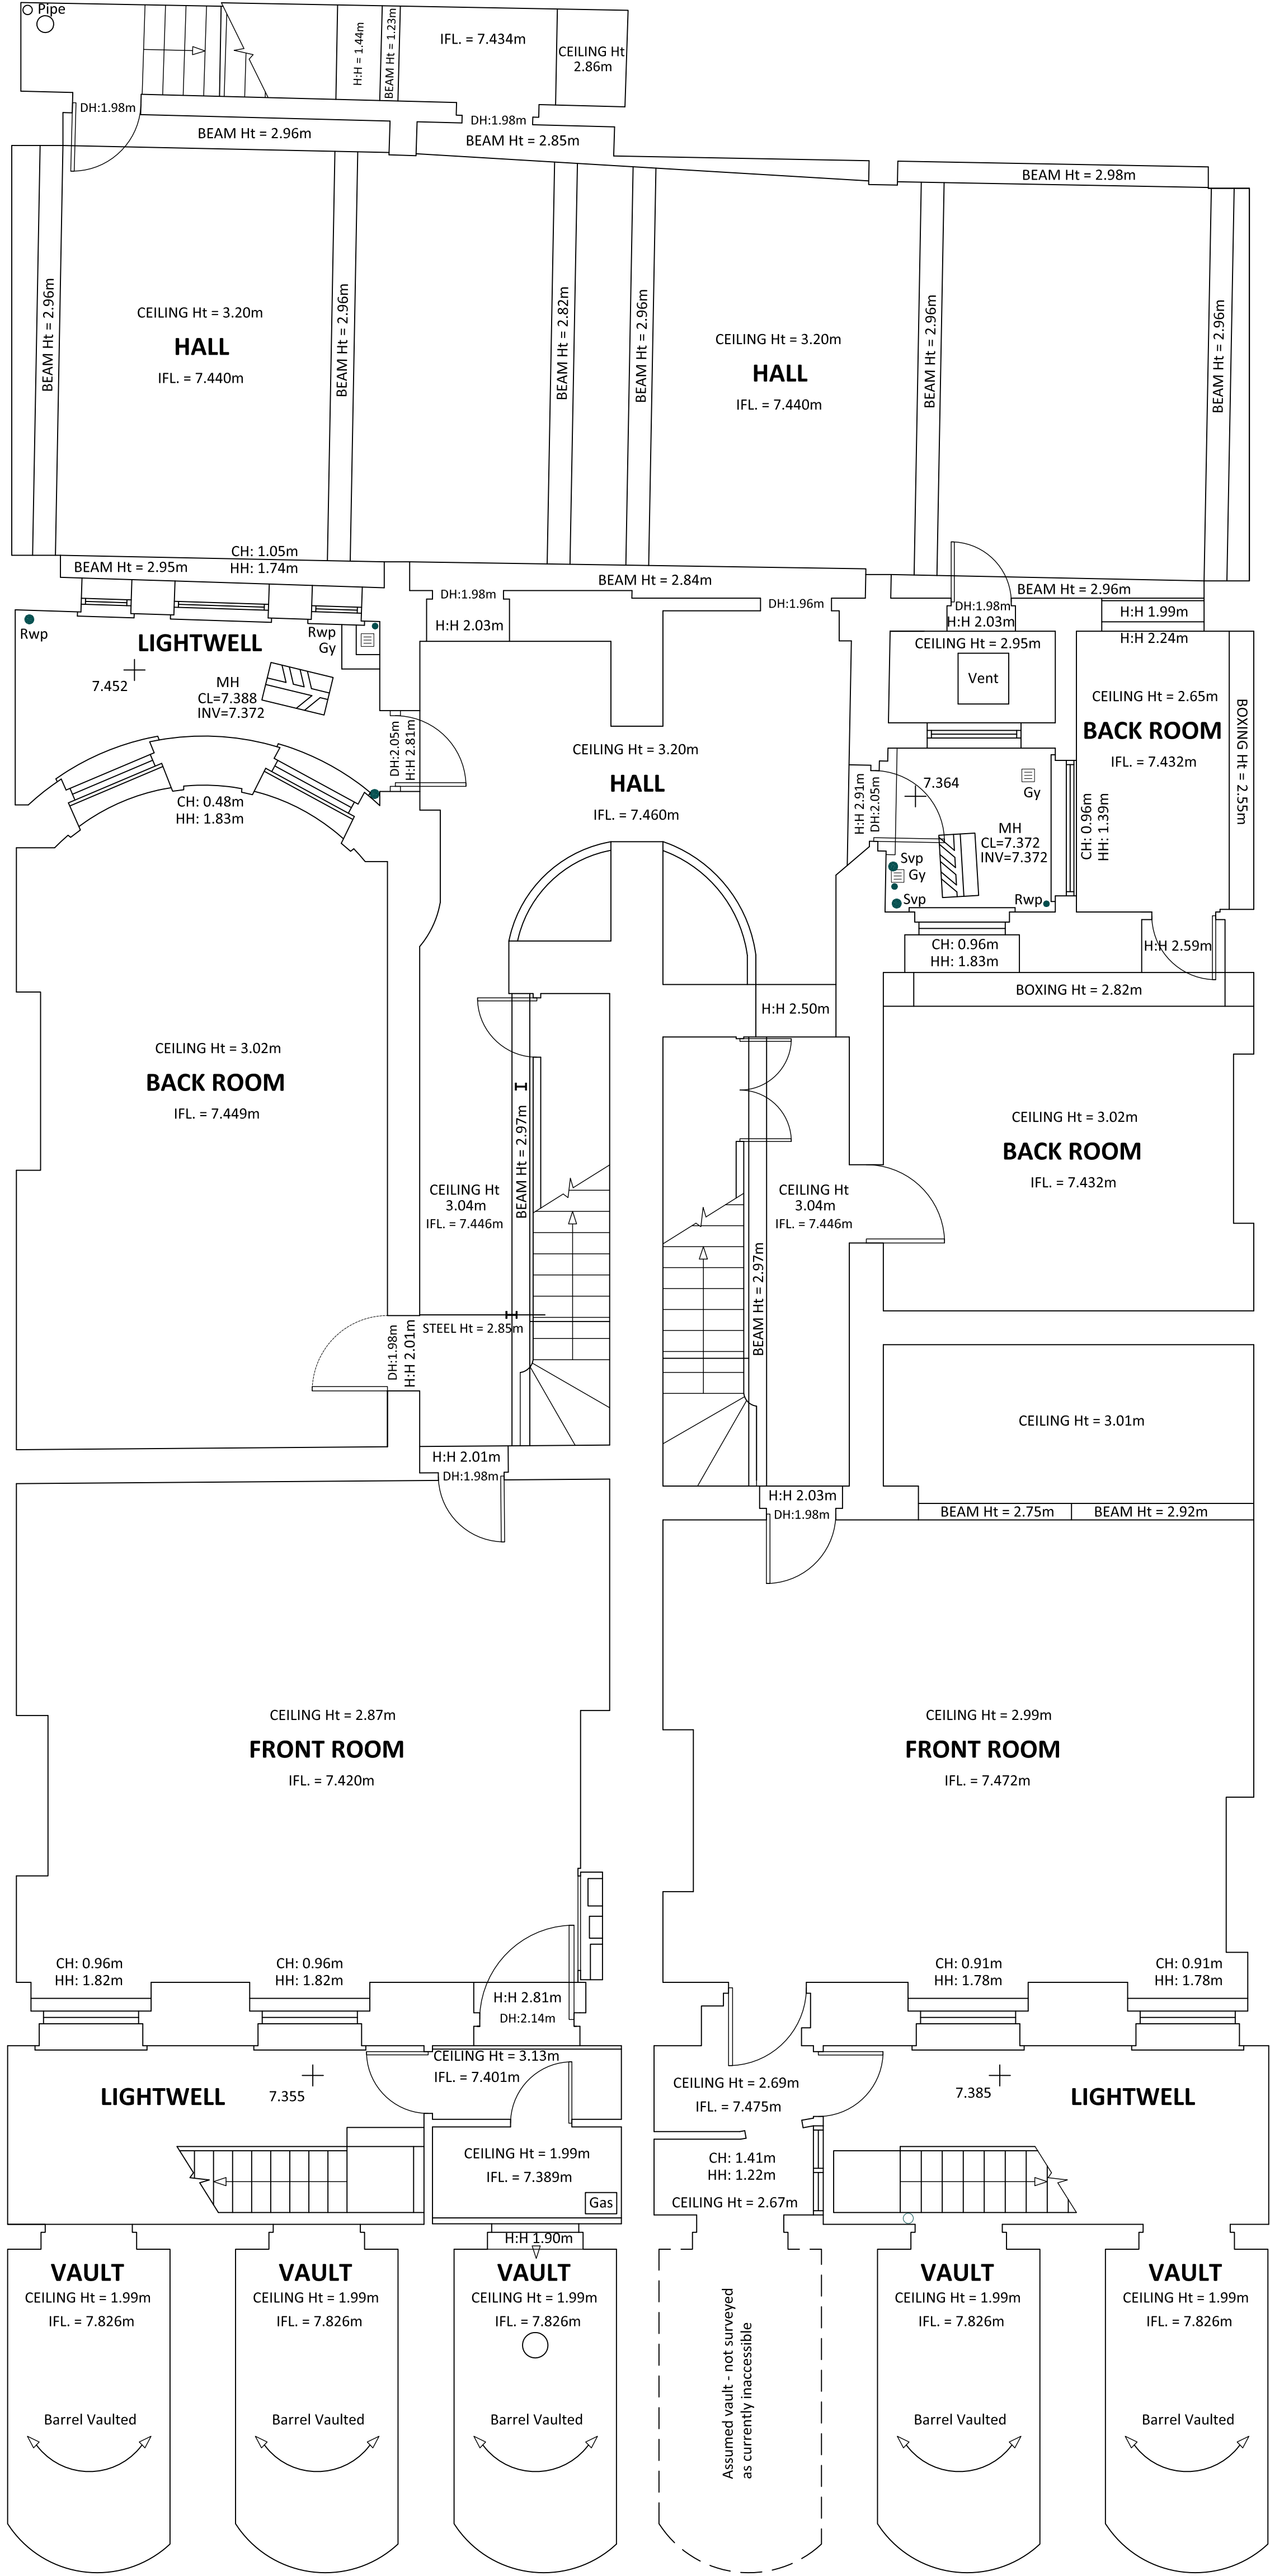

NOTES :

All dimensions in millimetres.

All dimensions and levels are to be checked on site by the main contractor prior to commencing excavation works. any discrepancy is to be reported back to the designer for instruction.

This drawing is the property of ARGENT DESIGN LIMITED and may not be reproduced or disclosed to a third party in any form without written permission

CLIENT/PROJECT:


34-35 FITZROY SQUARE

SHEET TITLE:
AS-EXISTING GF PLAN

SCALE:	1:50 (A1)	DRAWN BY:	JC
DATE:	2010-06-07	APPROVED:	JC
DRAWING No:	3435FS-GA-002	Rev. No.:	*

ARGENT
DESIGN LIMITED

100 GEORGE STREET
LONDON, W1U 8NU
TELEPHONE: 020 7563 4250
FAX: 020 7563 4251
EMAIL : INFO@ARGENTDESIGN.CO.UK

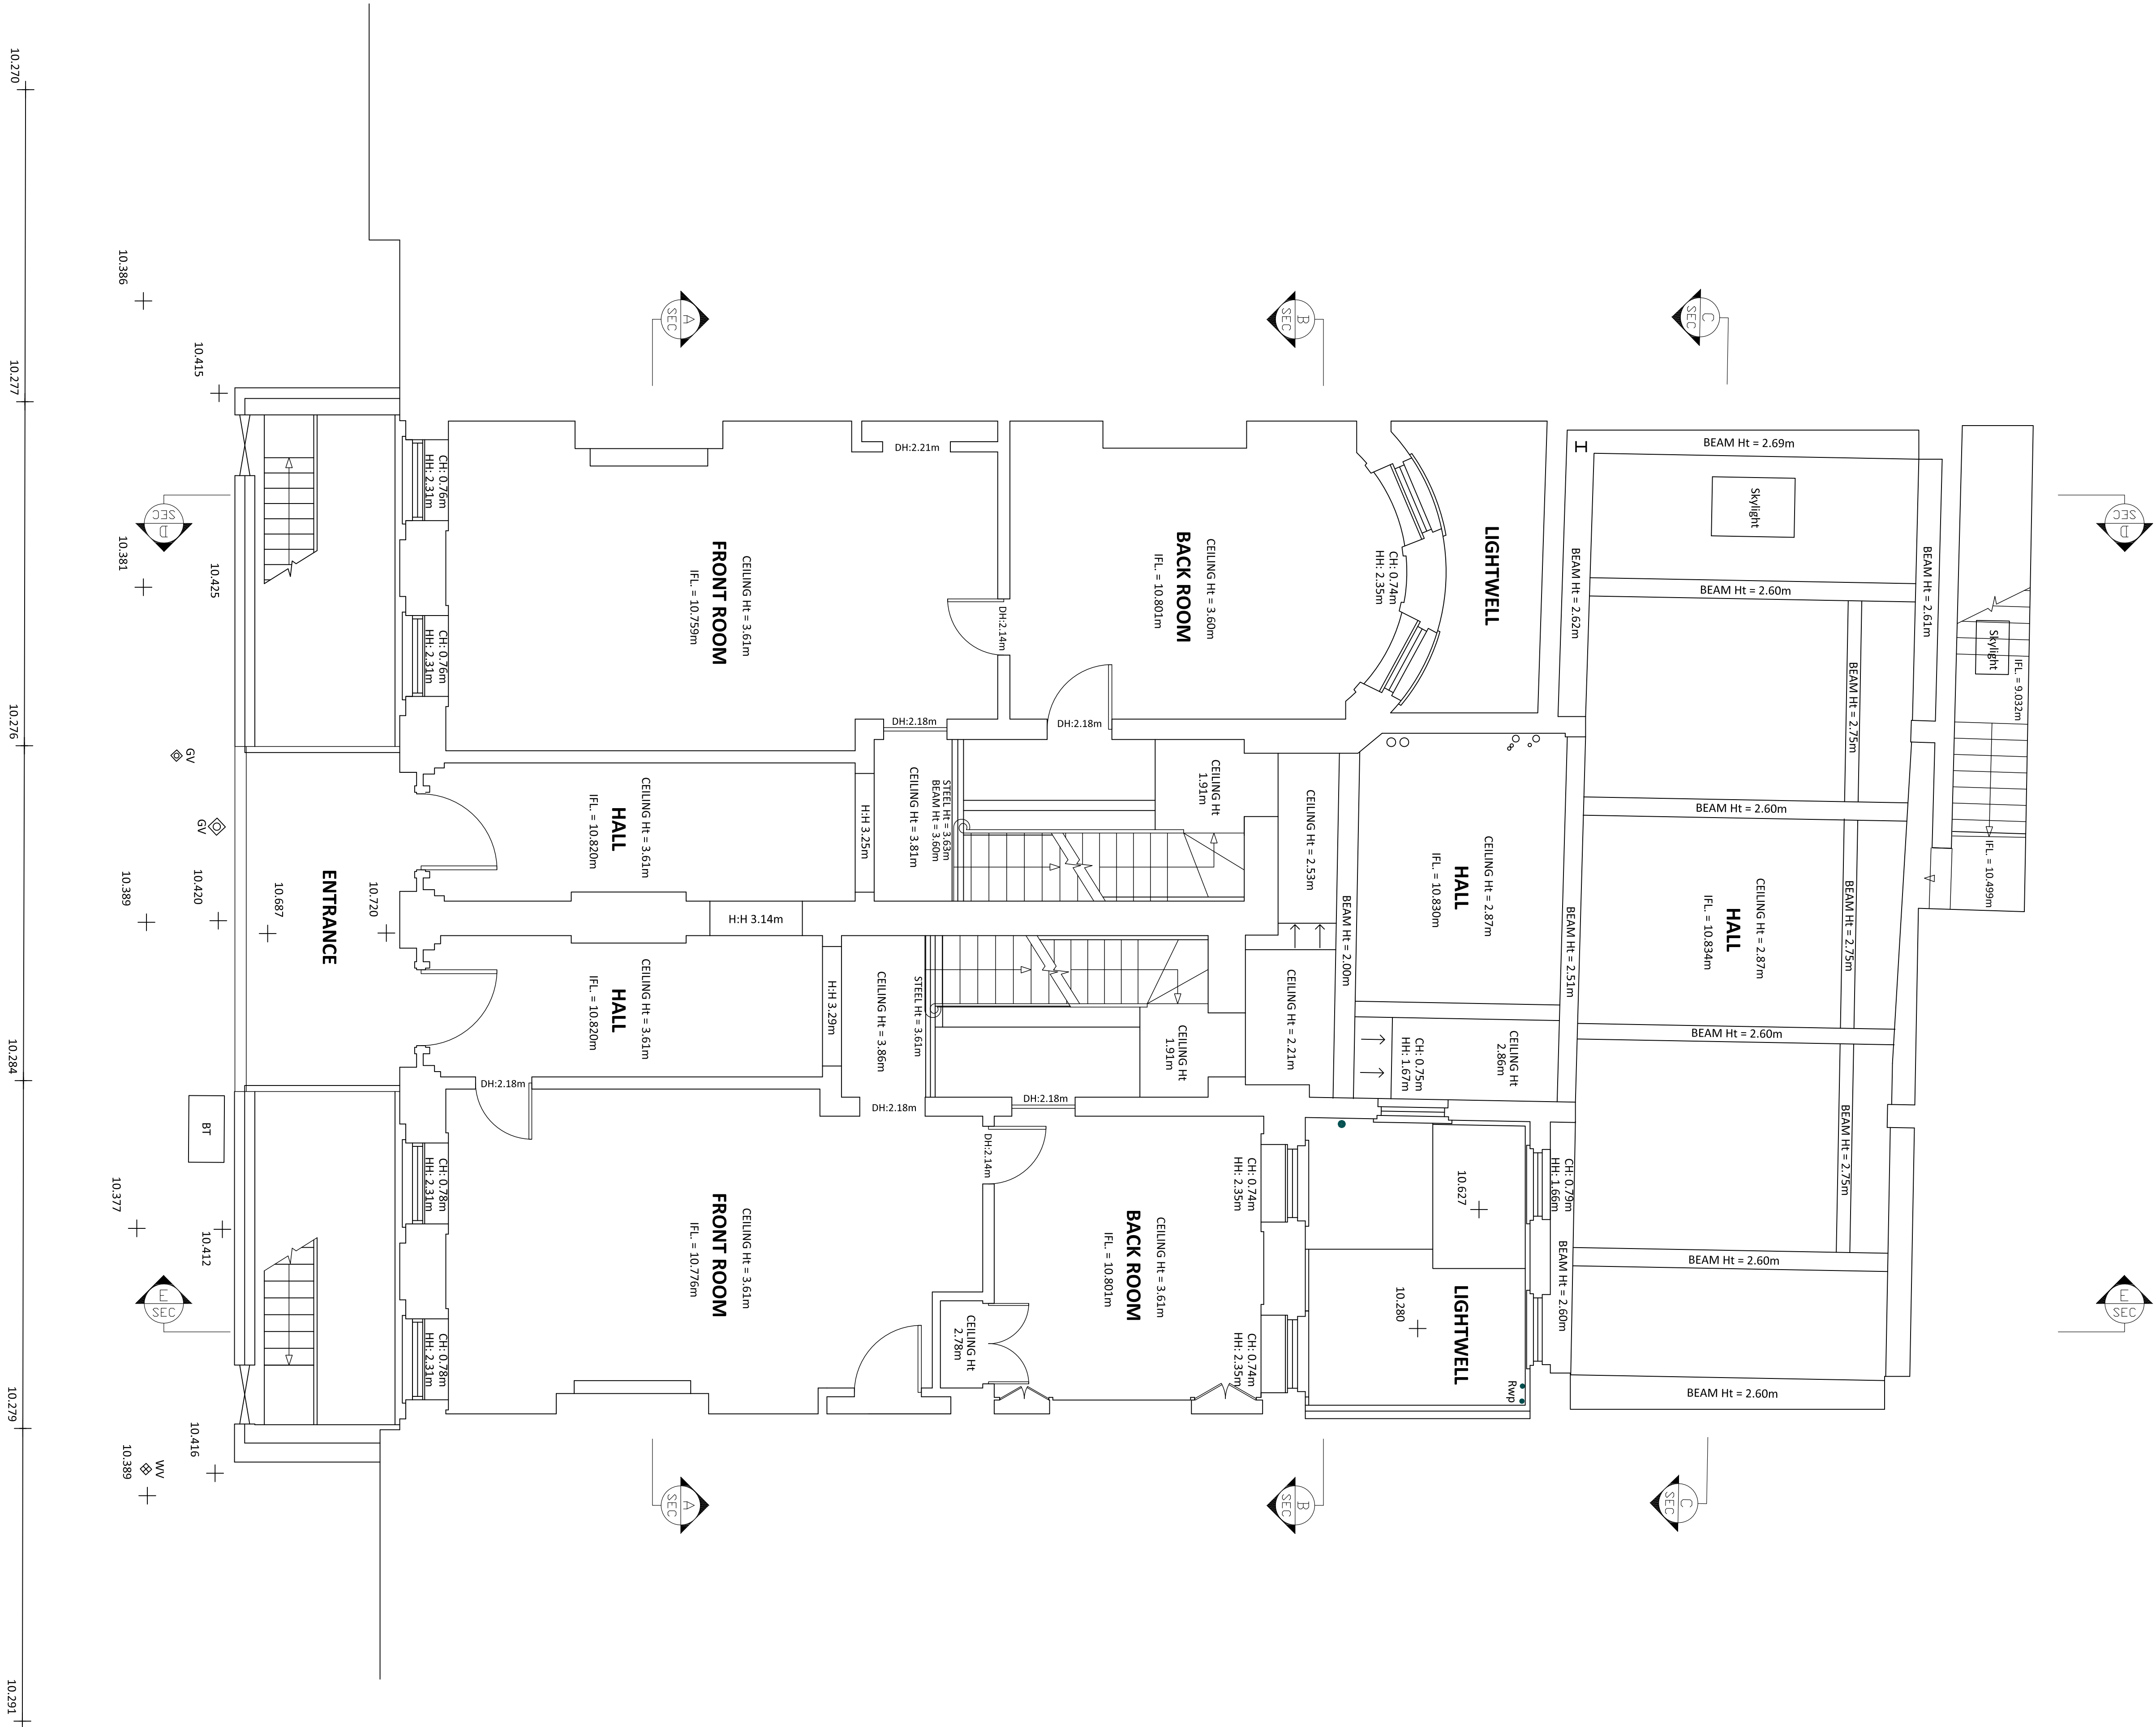


GROUND FLOOR PLAN
1:50 (A1)

NOTES

All dimensions in millimetres.

This drawing is the property of ARGENT DESIGN LIMITED and may not be reproduced or disclosed to a third party in any form without written permission

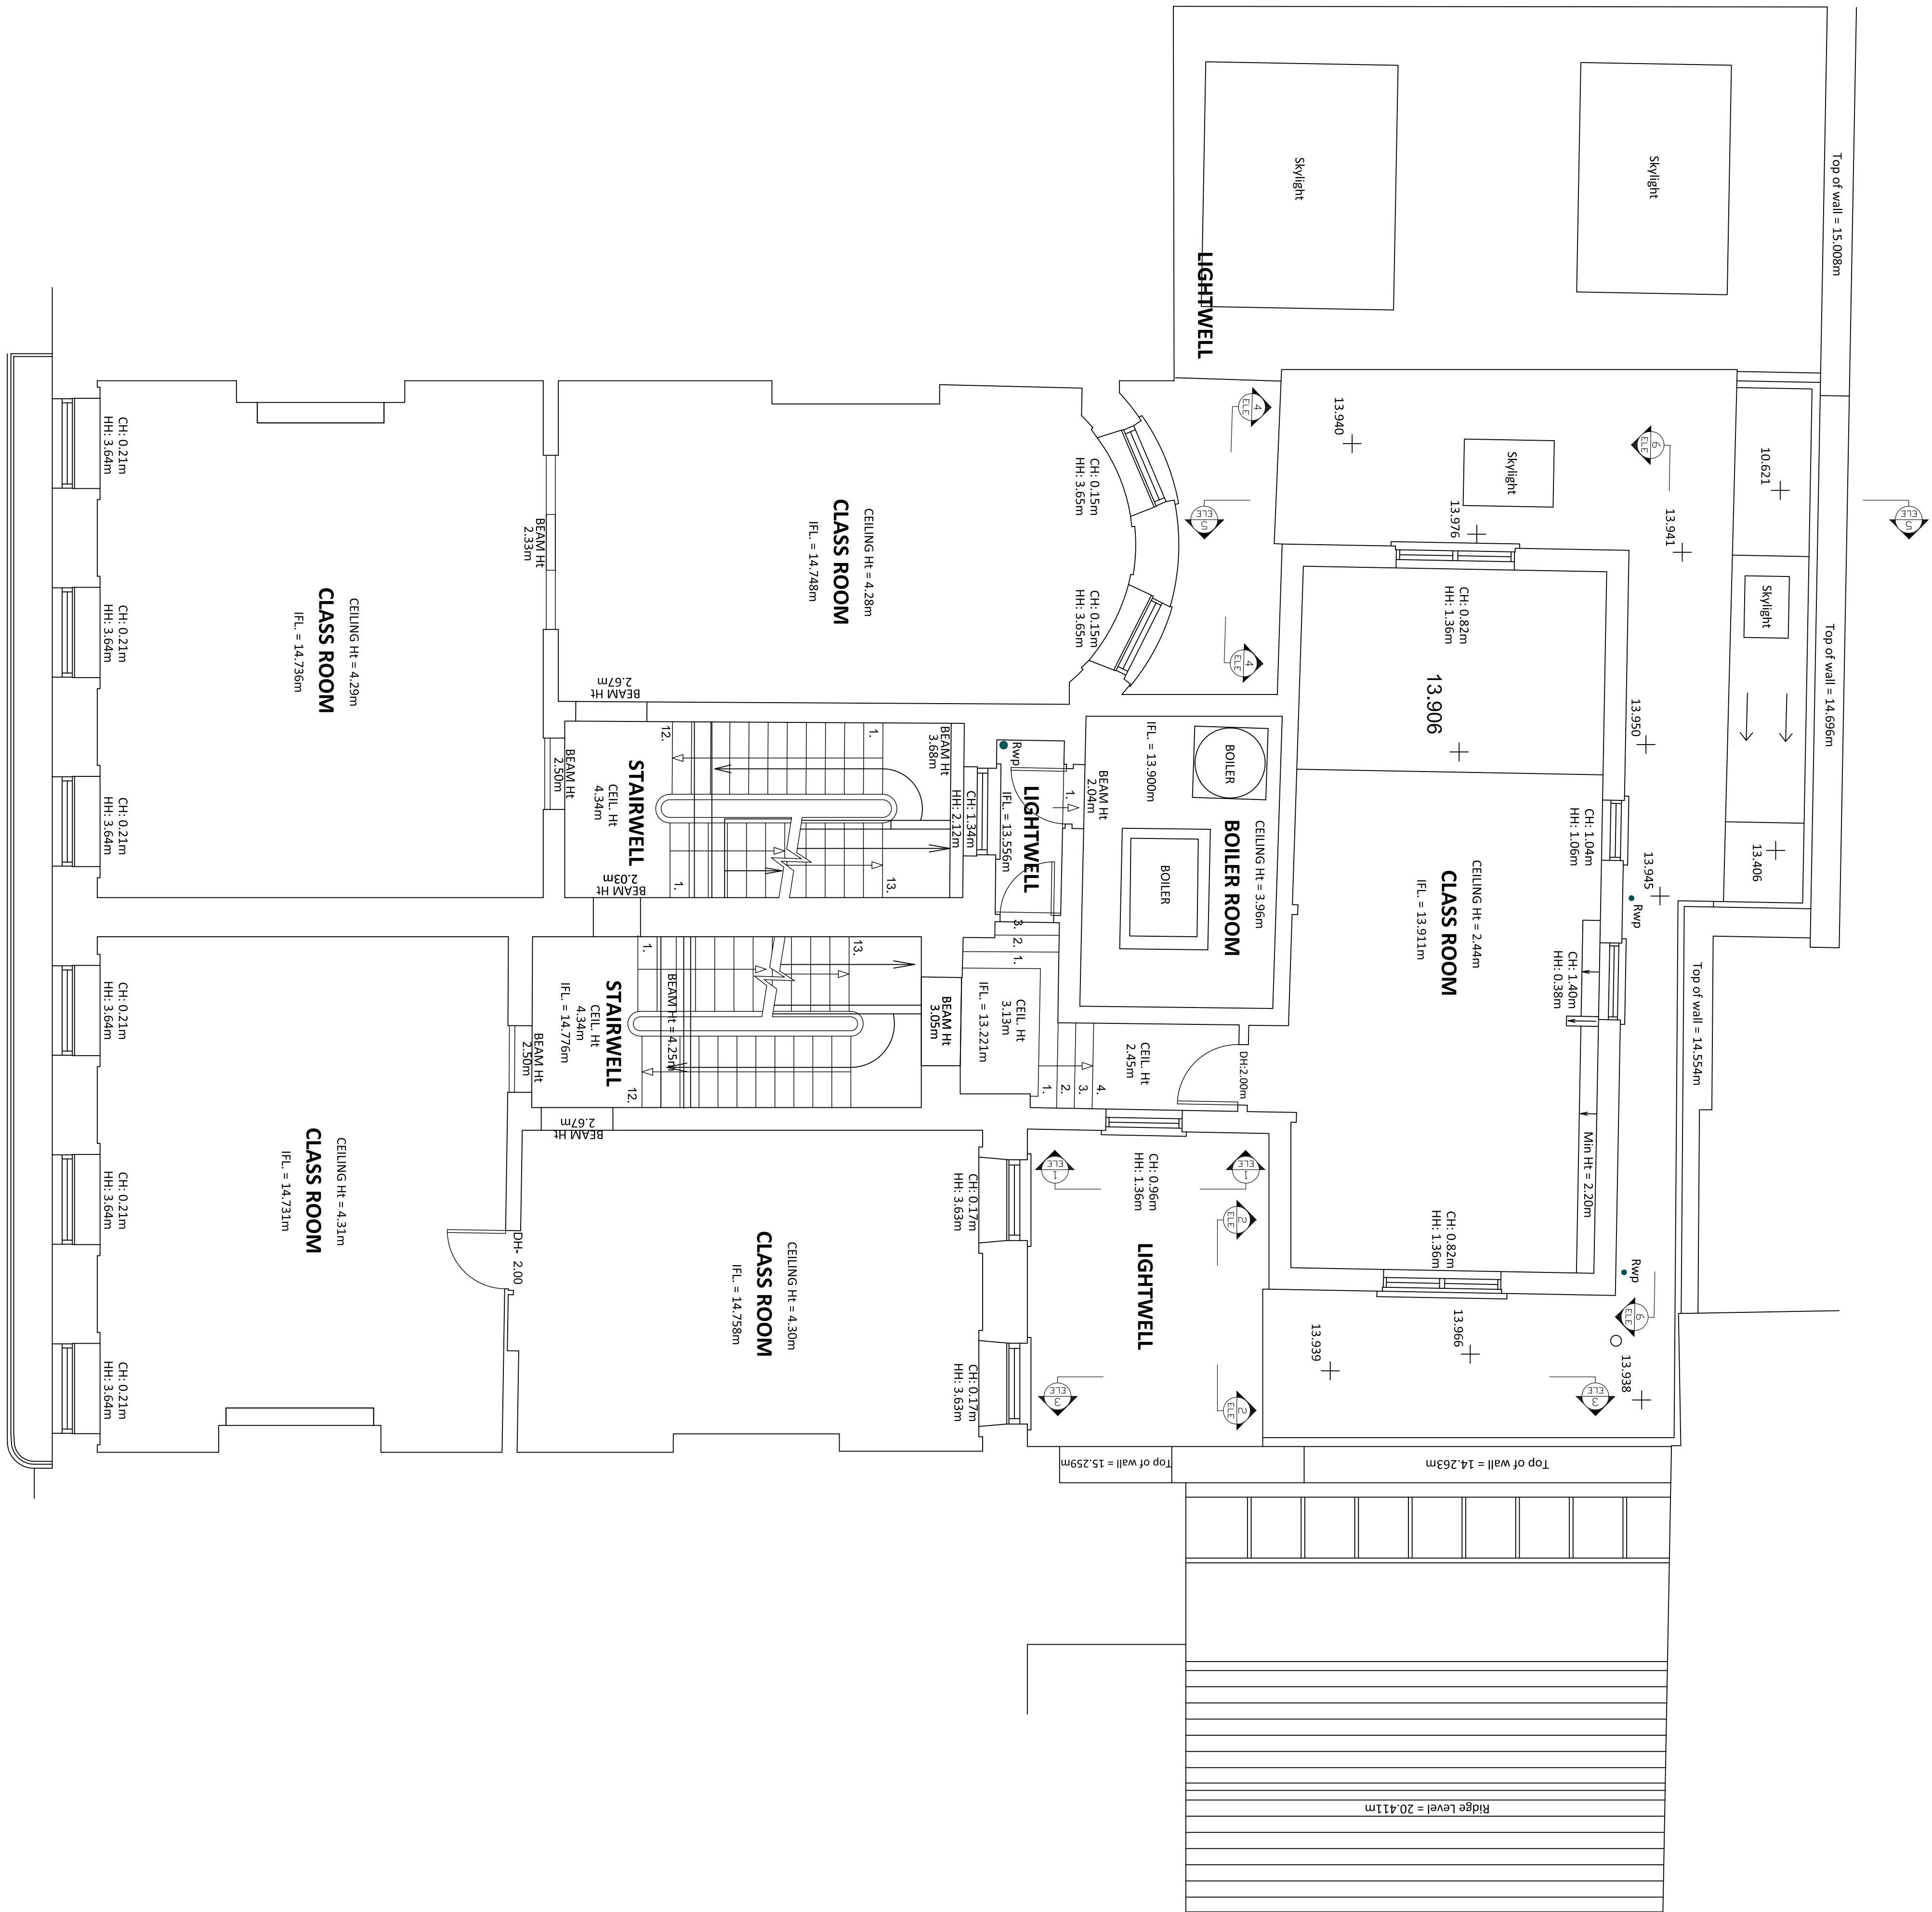


1ST FLOOR PLAN
1:50 (A1)

NOTES :

All dimensions in millimetres.

All dimensions and levels are to be checked on site by the main contractor prior to commencing excavation works. any discrepancy is to be reported back to the designer for instruction.

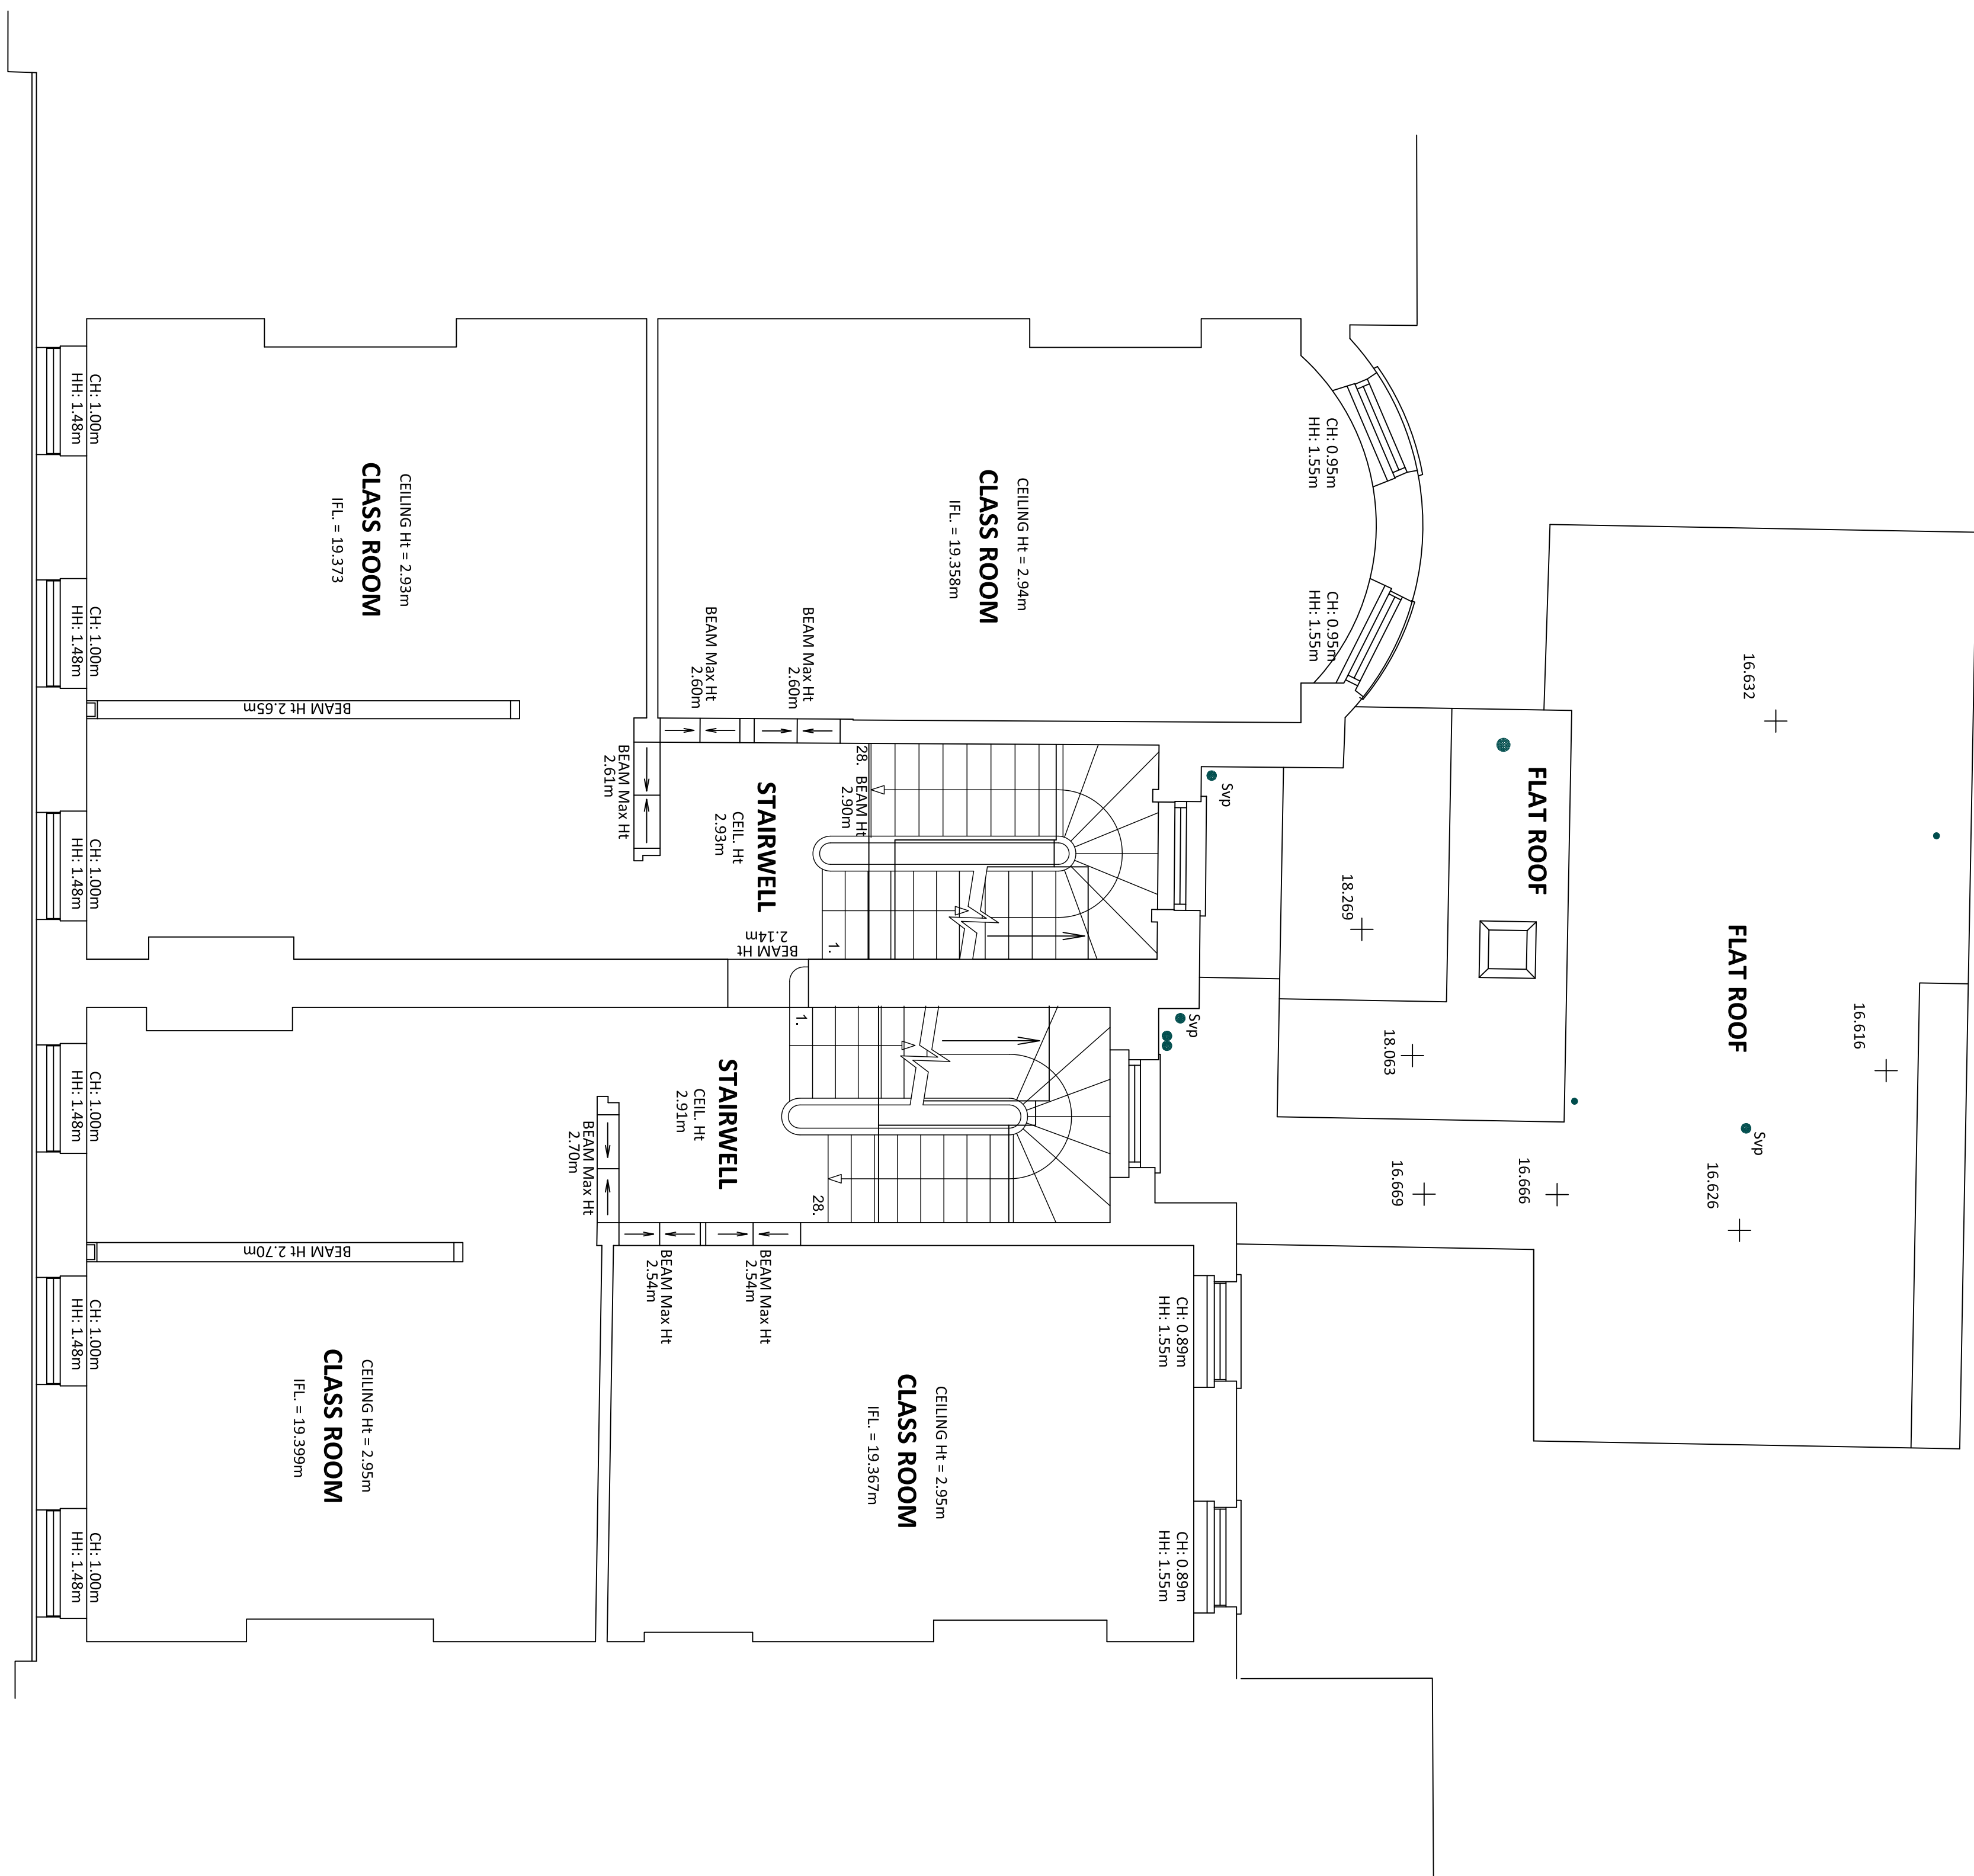

CLIENT/PROJECT:

34-35 FITZROY SQUARE

SHEET TITLE:

AS-EXISTING 2ND FLR. PLAN

SCALE: 1:100 (A3)

DRAWN BY: JC

DATE: 2010-06-07

APPROVED: _____ J.C.

DRAWING No: 3435FS-GA-004

ARGENT
DESIGN LIMITED


100 GEORGE STREET
LONDON, W1U 8NU

TELEPHONE: 020 7563 4250
FAX: 020 7563 4251

MAIL : INFO@ARGENTDESIGN.CO.UK

2ND FLOOR PLAN

1:50 (A1)

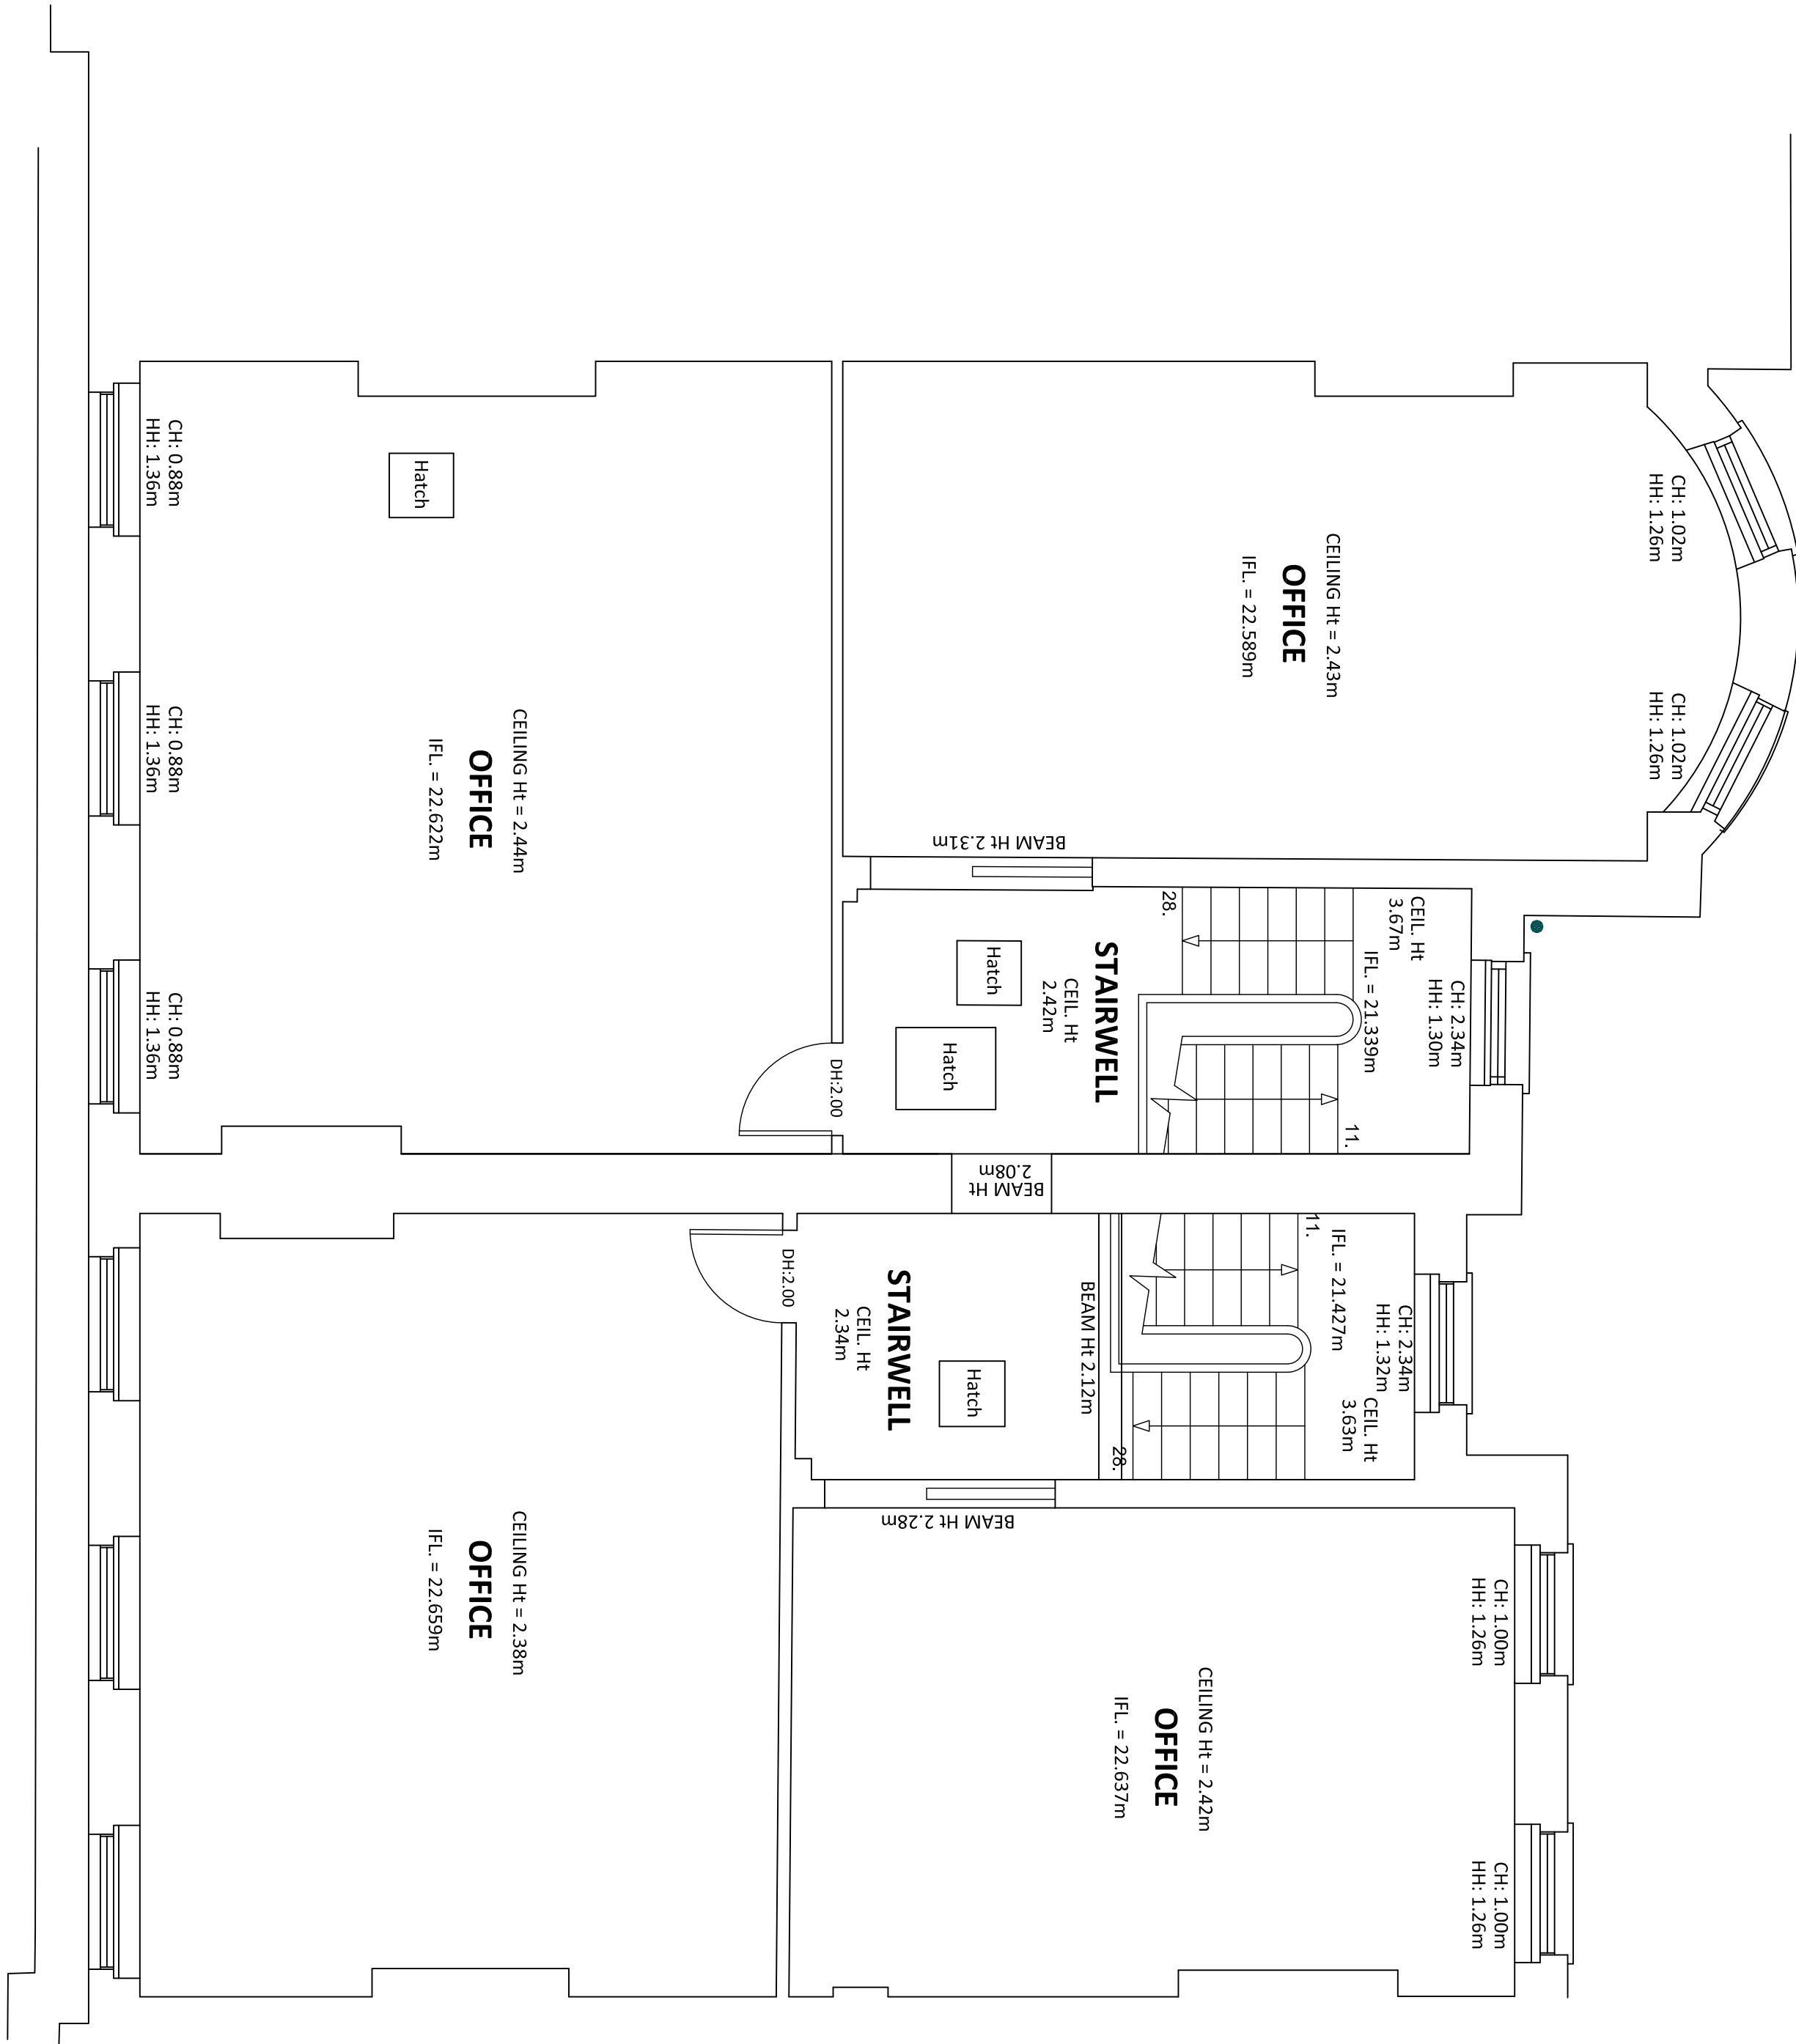

NOTES :

All dimensions in millimetres.

All dimensions and levels are to be checked on site by the main contractor prior to commencing excavation works. any discrepancy is to be reported back to the designer for instruction.

This drawing is the property of ARGENT DESIGN LIMITED and may not be reproduced or disclosed to a third party in any form without written permission

CLIENT/PROJECT:

34-35 FITZROY SQUARE

SHEET TITLE:

AS-EXISTING 3RD FLR. PLAN

SCALE:	1:50 (A1)	DRAWN BY:	JC
DATE:	2010-06-07	APPROVED:	JC
DRAWING No:	3435FS-GA-005	Rev. No.:	*

ARGENT
DESIGN LIMITED

100 GEORGE STREET
LONDON, W1U 8NU

TELEPHONE: 020 7563 4250
FAX: 020 7563 4251
EMAIL : INFO@ARGENTDESIGN.CO.UK

NOTES :
All dimensions in millimetres.
All dimensions and levels are to be checked on site by the main contractor prior to commencing excavation works. any discrepancy is to be reported back to the designer for instruction.
This drawing is the property of ARGENT DESIGN LIMITED and may not be reproduced or disclosed to a third party in any form without written permission

CLIENT/PROJECT:

34-35 FITZROY SQUARE


SHEET TITLE: AS-EXISTING LOFT & ROOF PLAN

SCALE:	1:50 (A1)	DRAWN BY:	JC
DATE:	2010-06-07	APPROVED:	JC
DRAWING No:	3435FS-GA-006	Rev. No.:	*


ARGENT
DESIGN LIMITED

100 GEORGE STREET
LONDON, W1U 8NU

TELEPHONE: 020 7563 4250
FAX: 020 7563 4251
EMAIL : INFO@ARGENTDESIGN.CO.UK

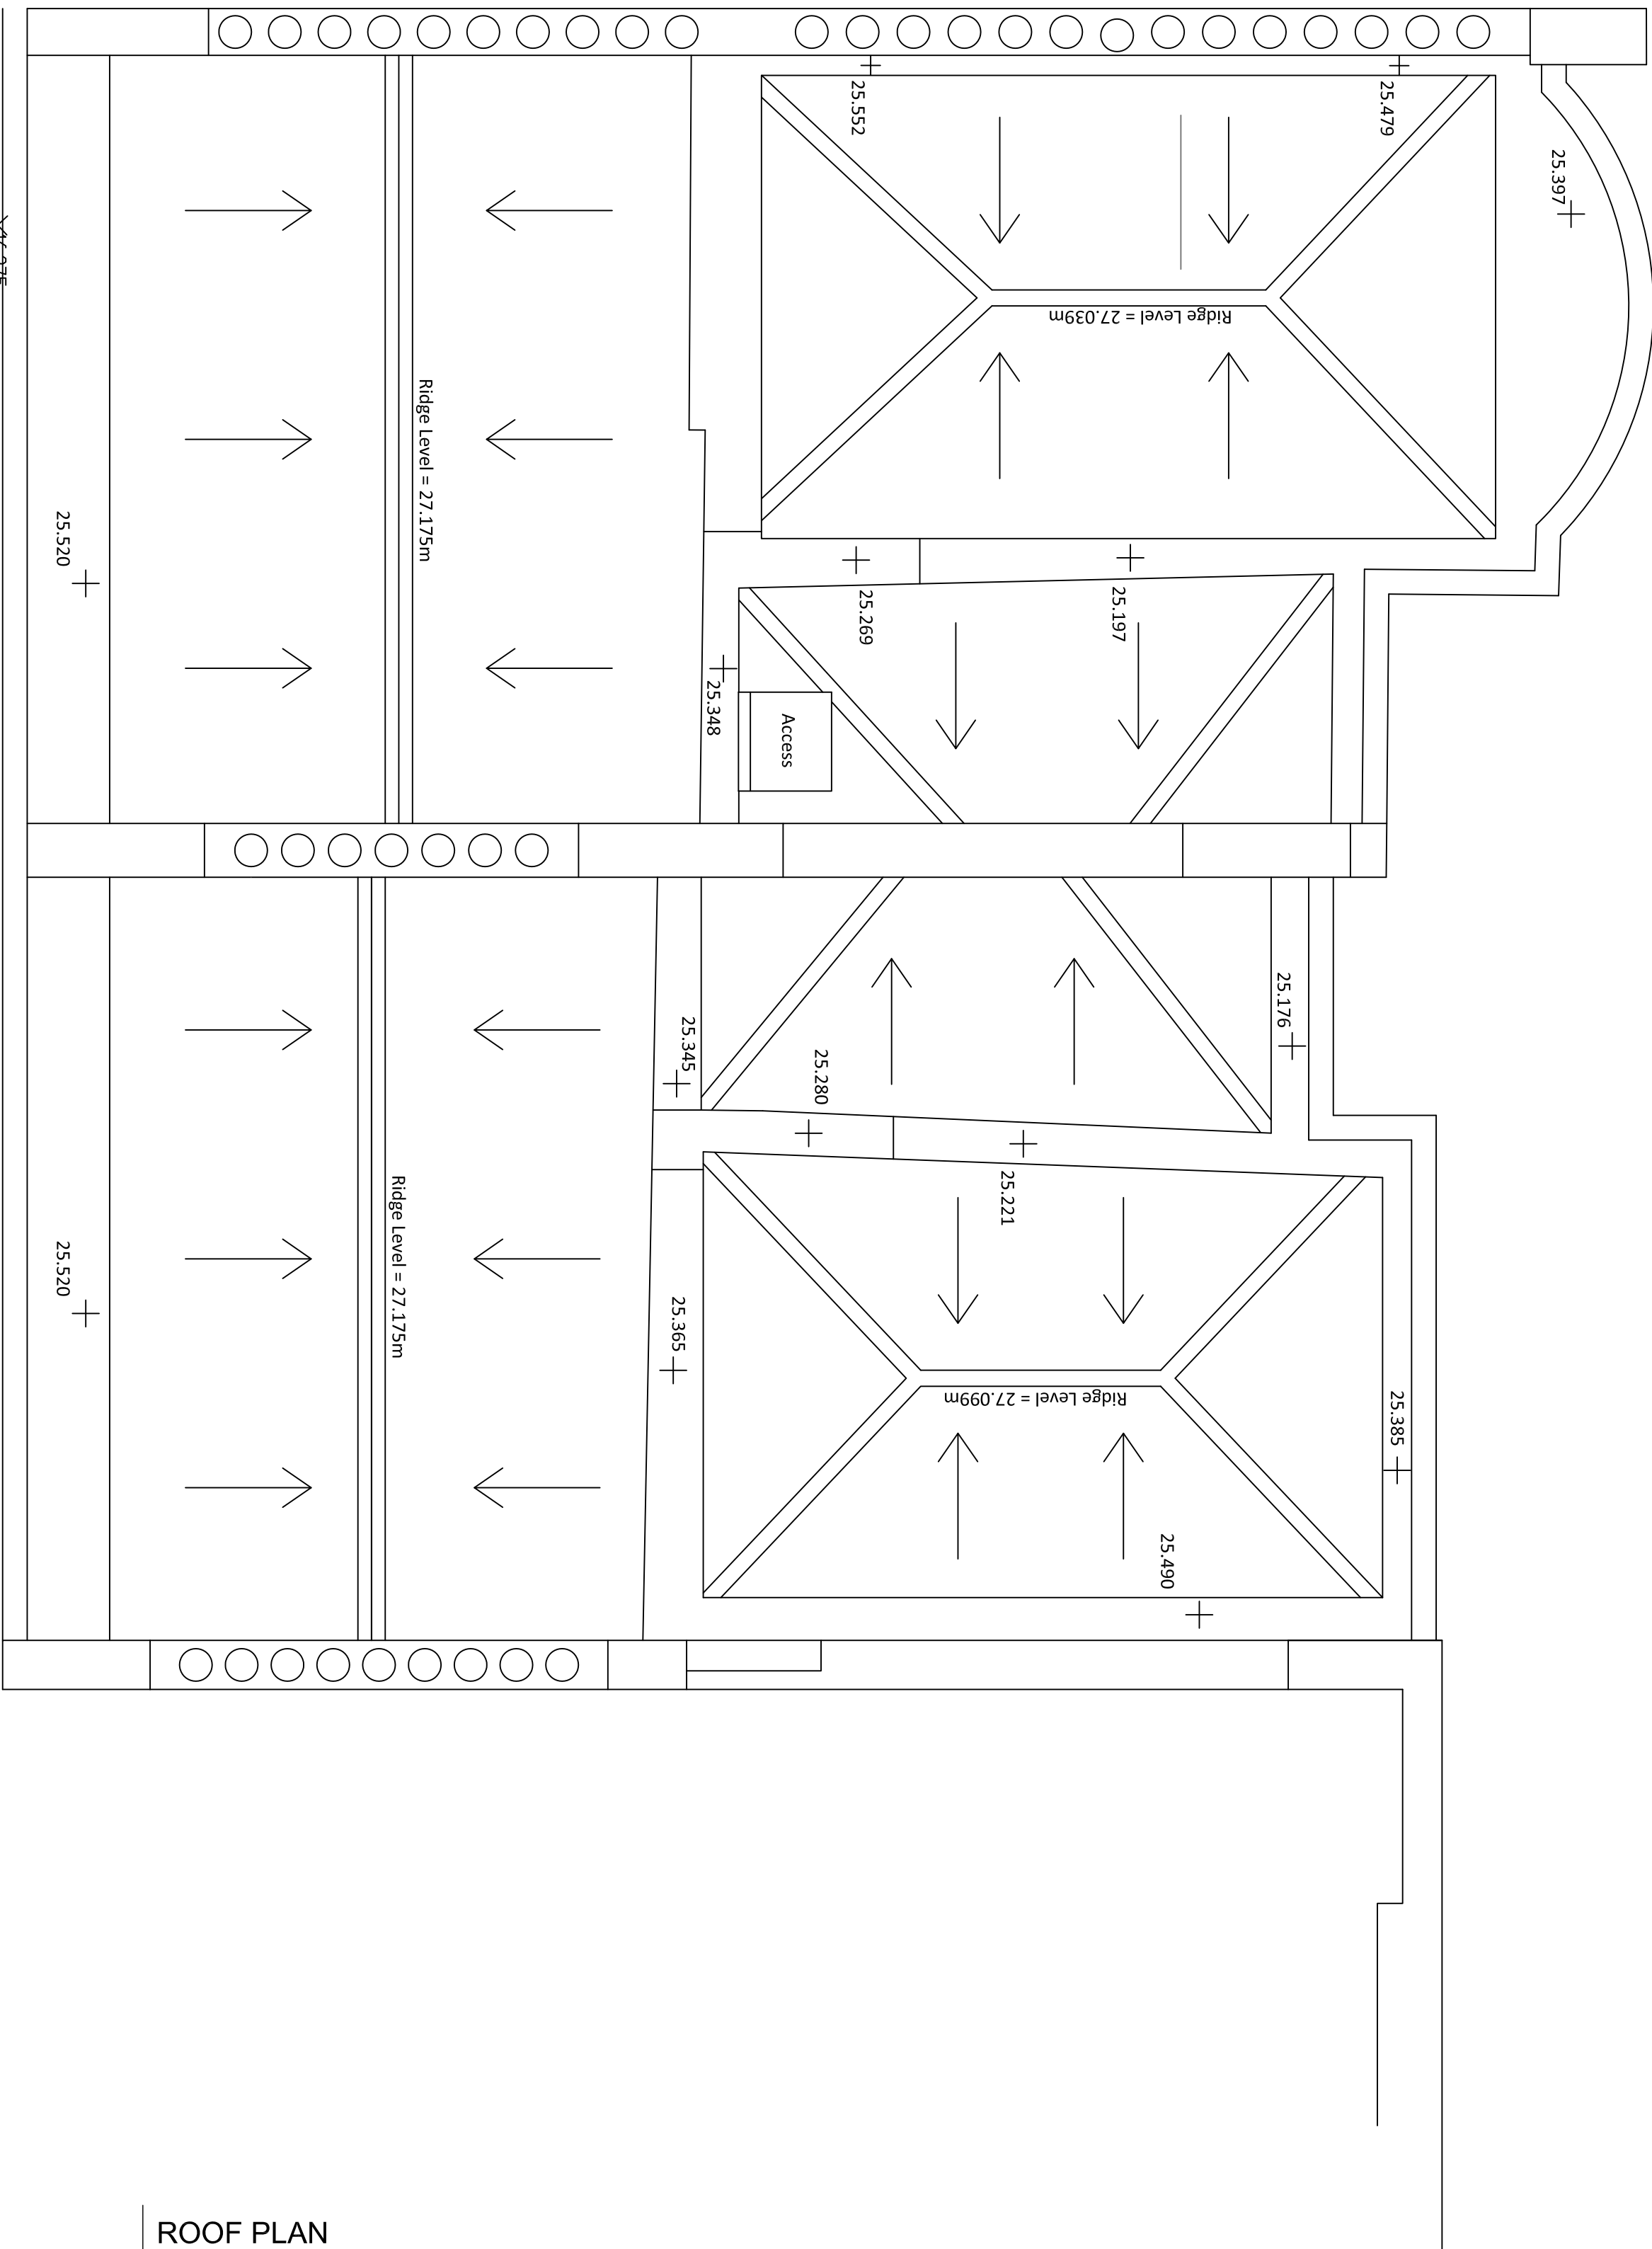

ROOF PLAN
1:50 (A1)

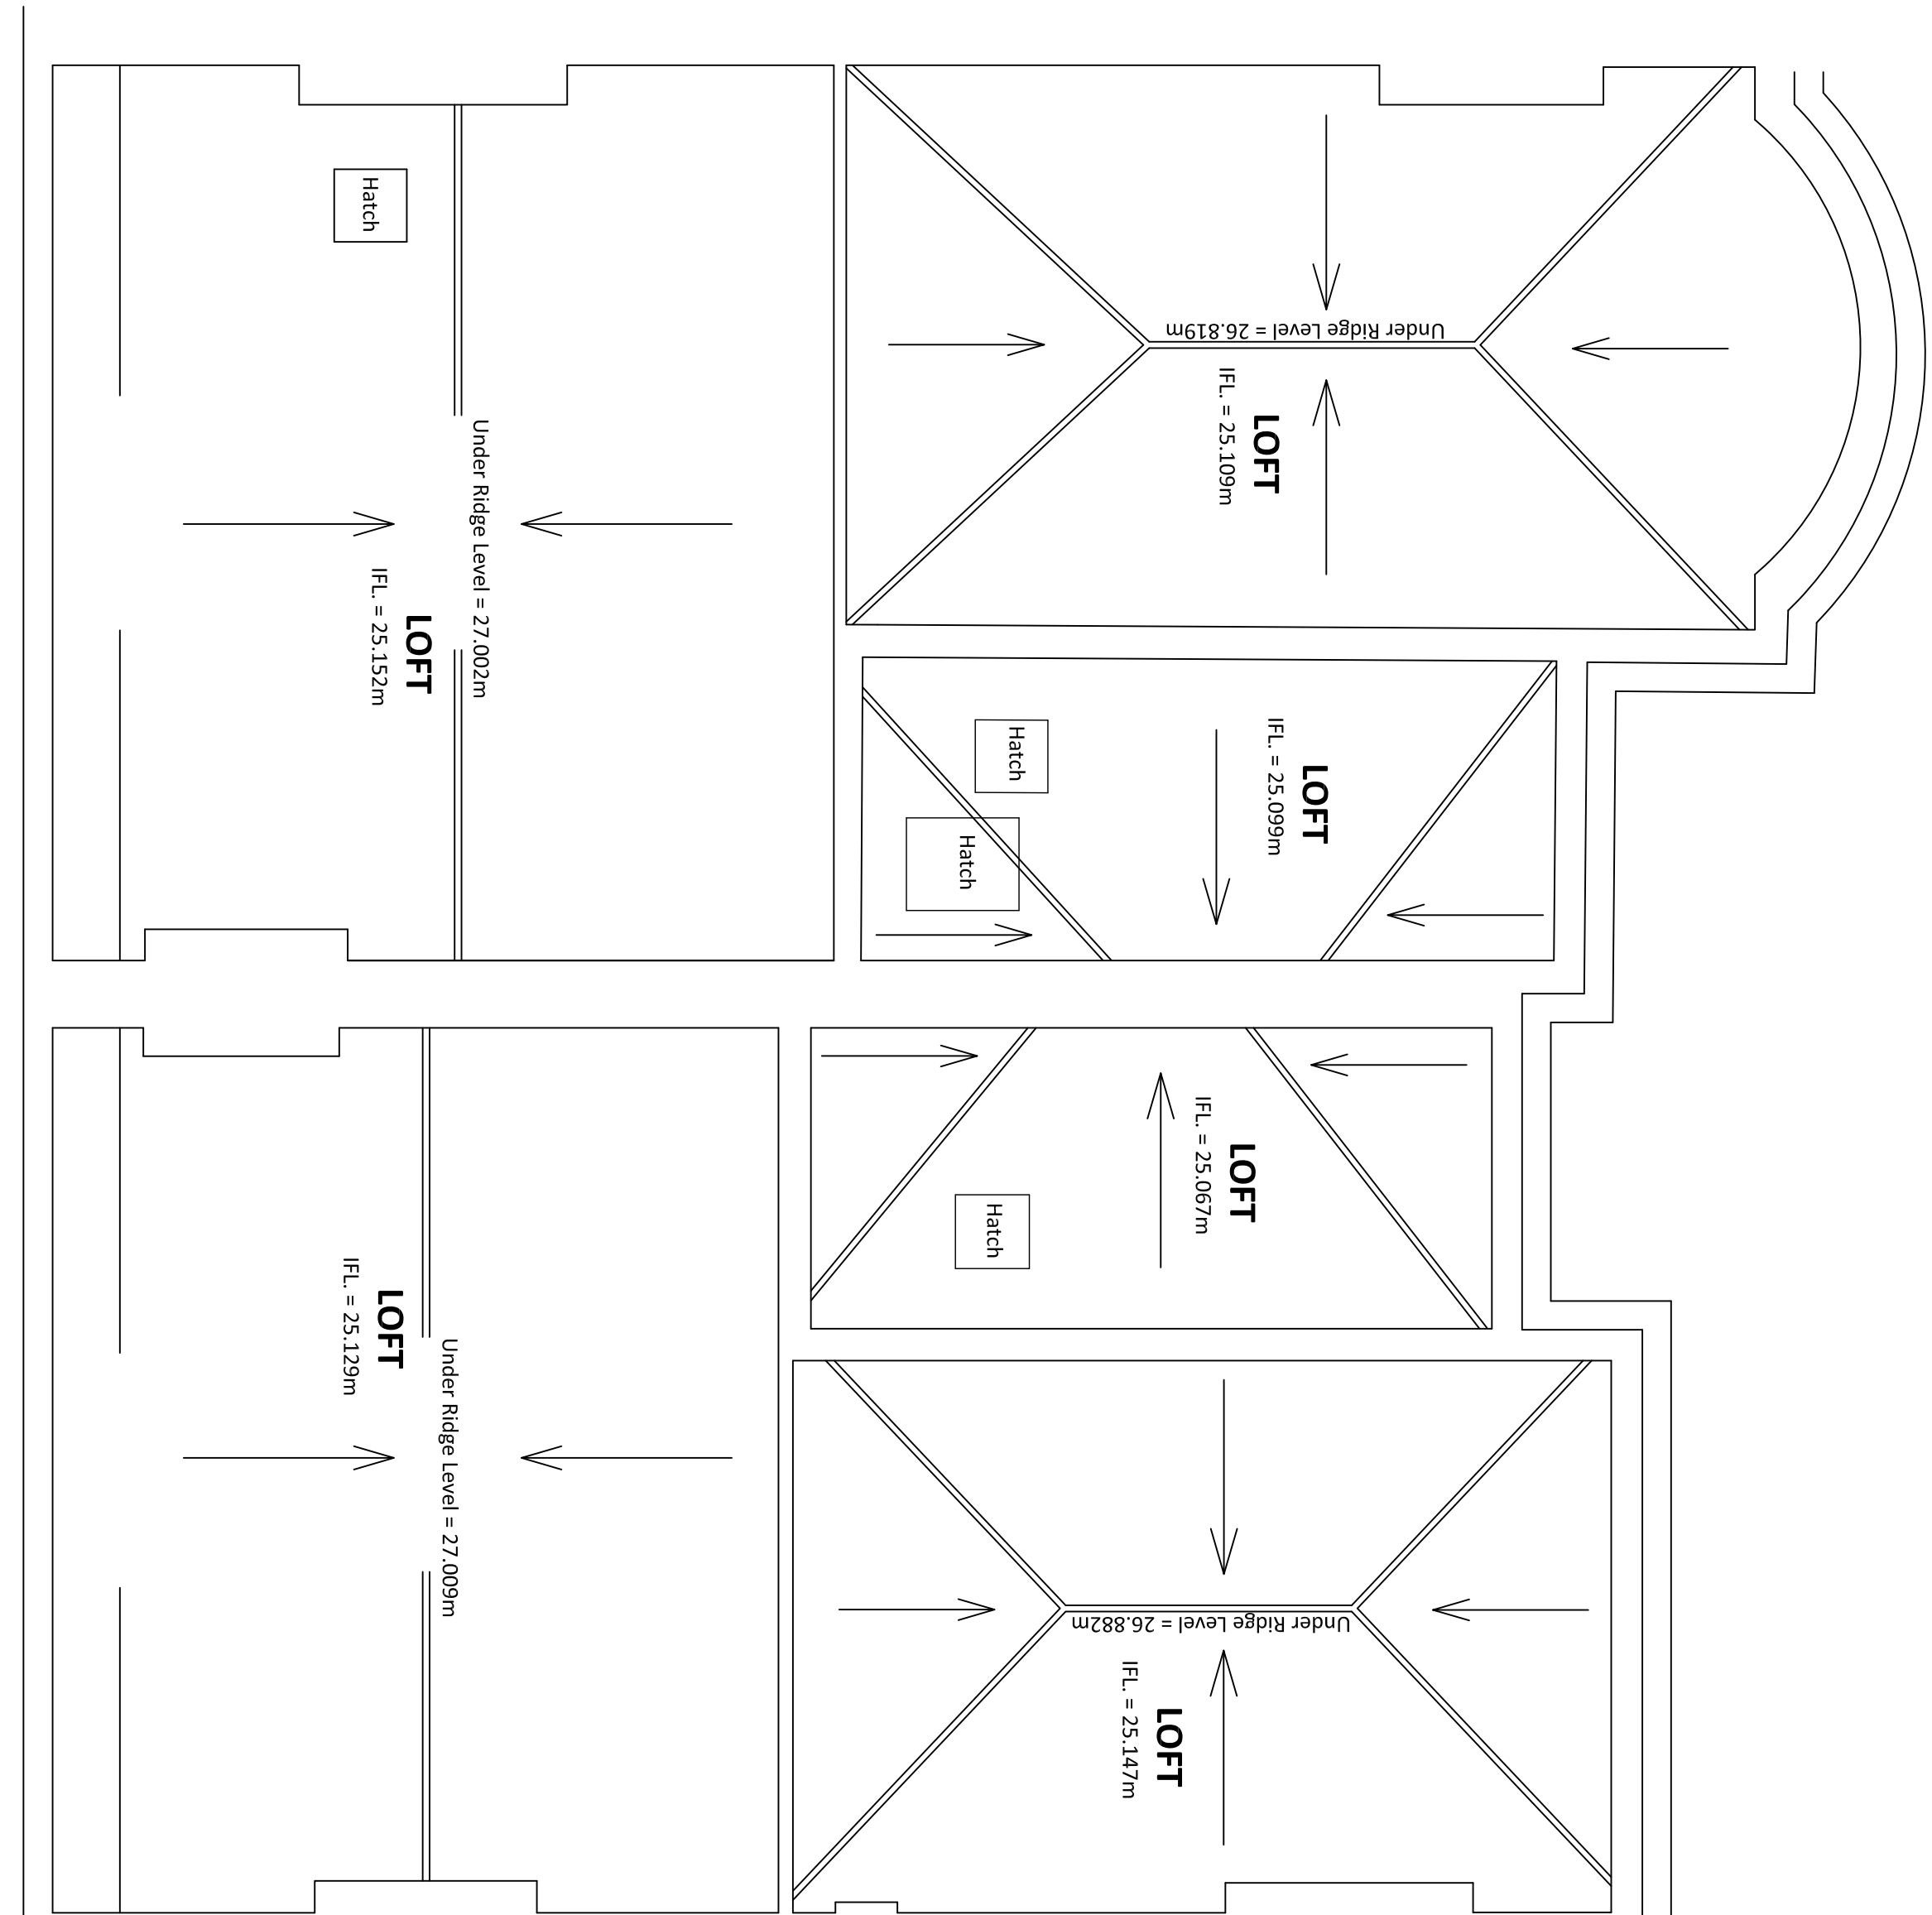

LOFT PLAN
1:50 (A1)



 **Datum Level = 5.000m**
Front Elevation

FRONT ELEVATION
1:50 (A1)

NOTES :
All dimensions in millimetres.
All dimensions and levels are to be checked on site by the main contractor prior to commencing excavation works. any discrepancy is to be reported back to the designer for instruction.
This drawing is the property of ARGENT DESIGN LIMITED and may not be reproduced or disclosed to a third party in any form without written permission

CLIENT/PROJECT:

34-35 FITZROY SQUARE

SHEET TITLE:
EXISTING FRONT ELEVATION

SCALE:	1:50 (A1)	DRAWN BY:	JC
DATE:	2010-06-07	APPROVED:	JC
DRAWING No:	3435FS-GA-007	Rev. No.:	*

ARGENT
DESIGN LIMITED

100 GEORGE STREET
LONDON, W1U 8NU
TELEPHONE: 020 7563 4250
FAX: 020 7563 4251
EMAIL : INFO@ARGENTDESIGN.CO.UK



 Datum Level = 5.000m
Rear Elevation

REAR ELEVATION
1:50 (A1)

NOTES :
All dimensions in millimetres.
All dimensions and levels are to be checked on site by the main contractor prior to commencing excavation works. any discrepancy is to be reported back to the designer for instruction.
This drawing is the property of ARGENT DESIGN LIMITED and may not be reproduced or disclosed to a third party in any form without written permission

*	**	****_**_**
---	----	------------

CLIENT/PROJECT:




34-35 FITZROY SQUARE

SHEET TITLE:
EXISTING REAR ELEVATION

SCALE:	1:50 (A1)	DRAWN BY:	JC
DATE:	2010-06-07	APPROVED:	JC
DRAWING No:	3435FS-GA-008	Rev. No.:	*

ARGENT
DESIGN LIMITED


100 GEORGE STREET
LONDON, W1U 8NU
TELEPHONE: 020 7563 4250
FAX: 020 7563 4251
EMAIL : INFO@ARGENTDESIGN.CO.UK

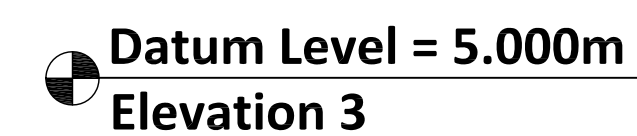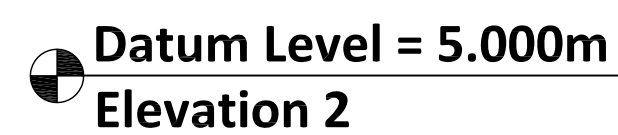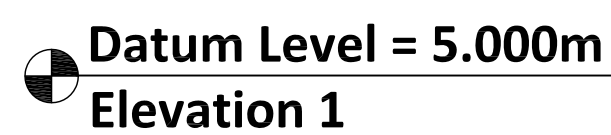

1:50 (A1)

This drawing is the property of ARGENT DESIGN LIMITED and may not be reproduced or disclosed to a third party in any form without written permission


TELEPHONE: 020 7563 4250
FAX: 020 7563 4251
EMAIL : INFO@ARGENTDESIGN.CO.UK

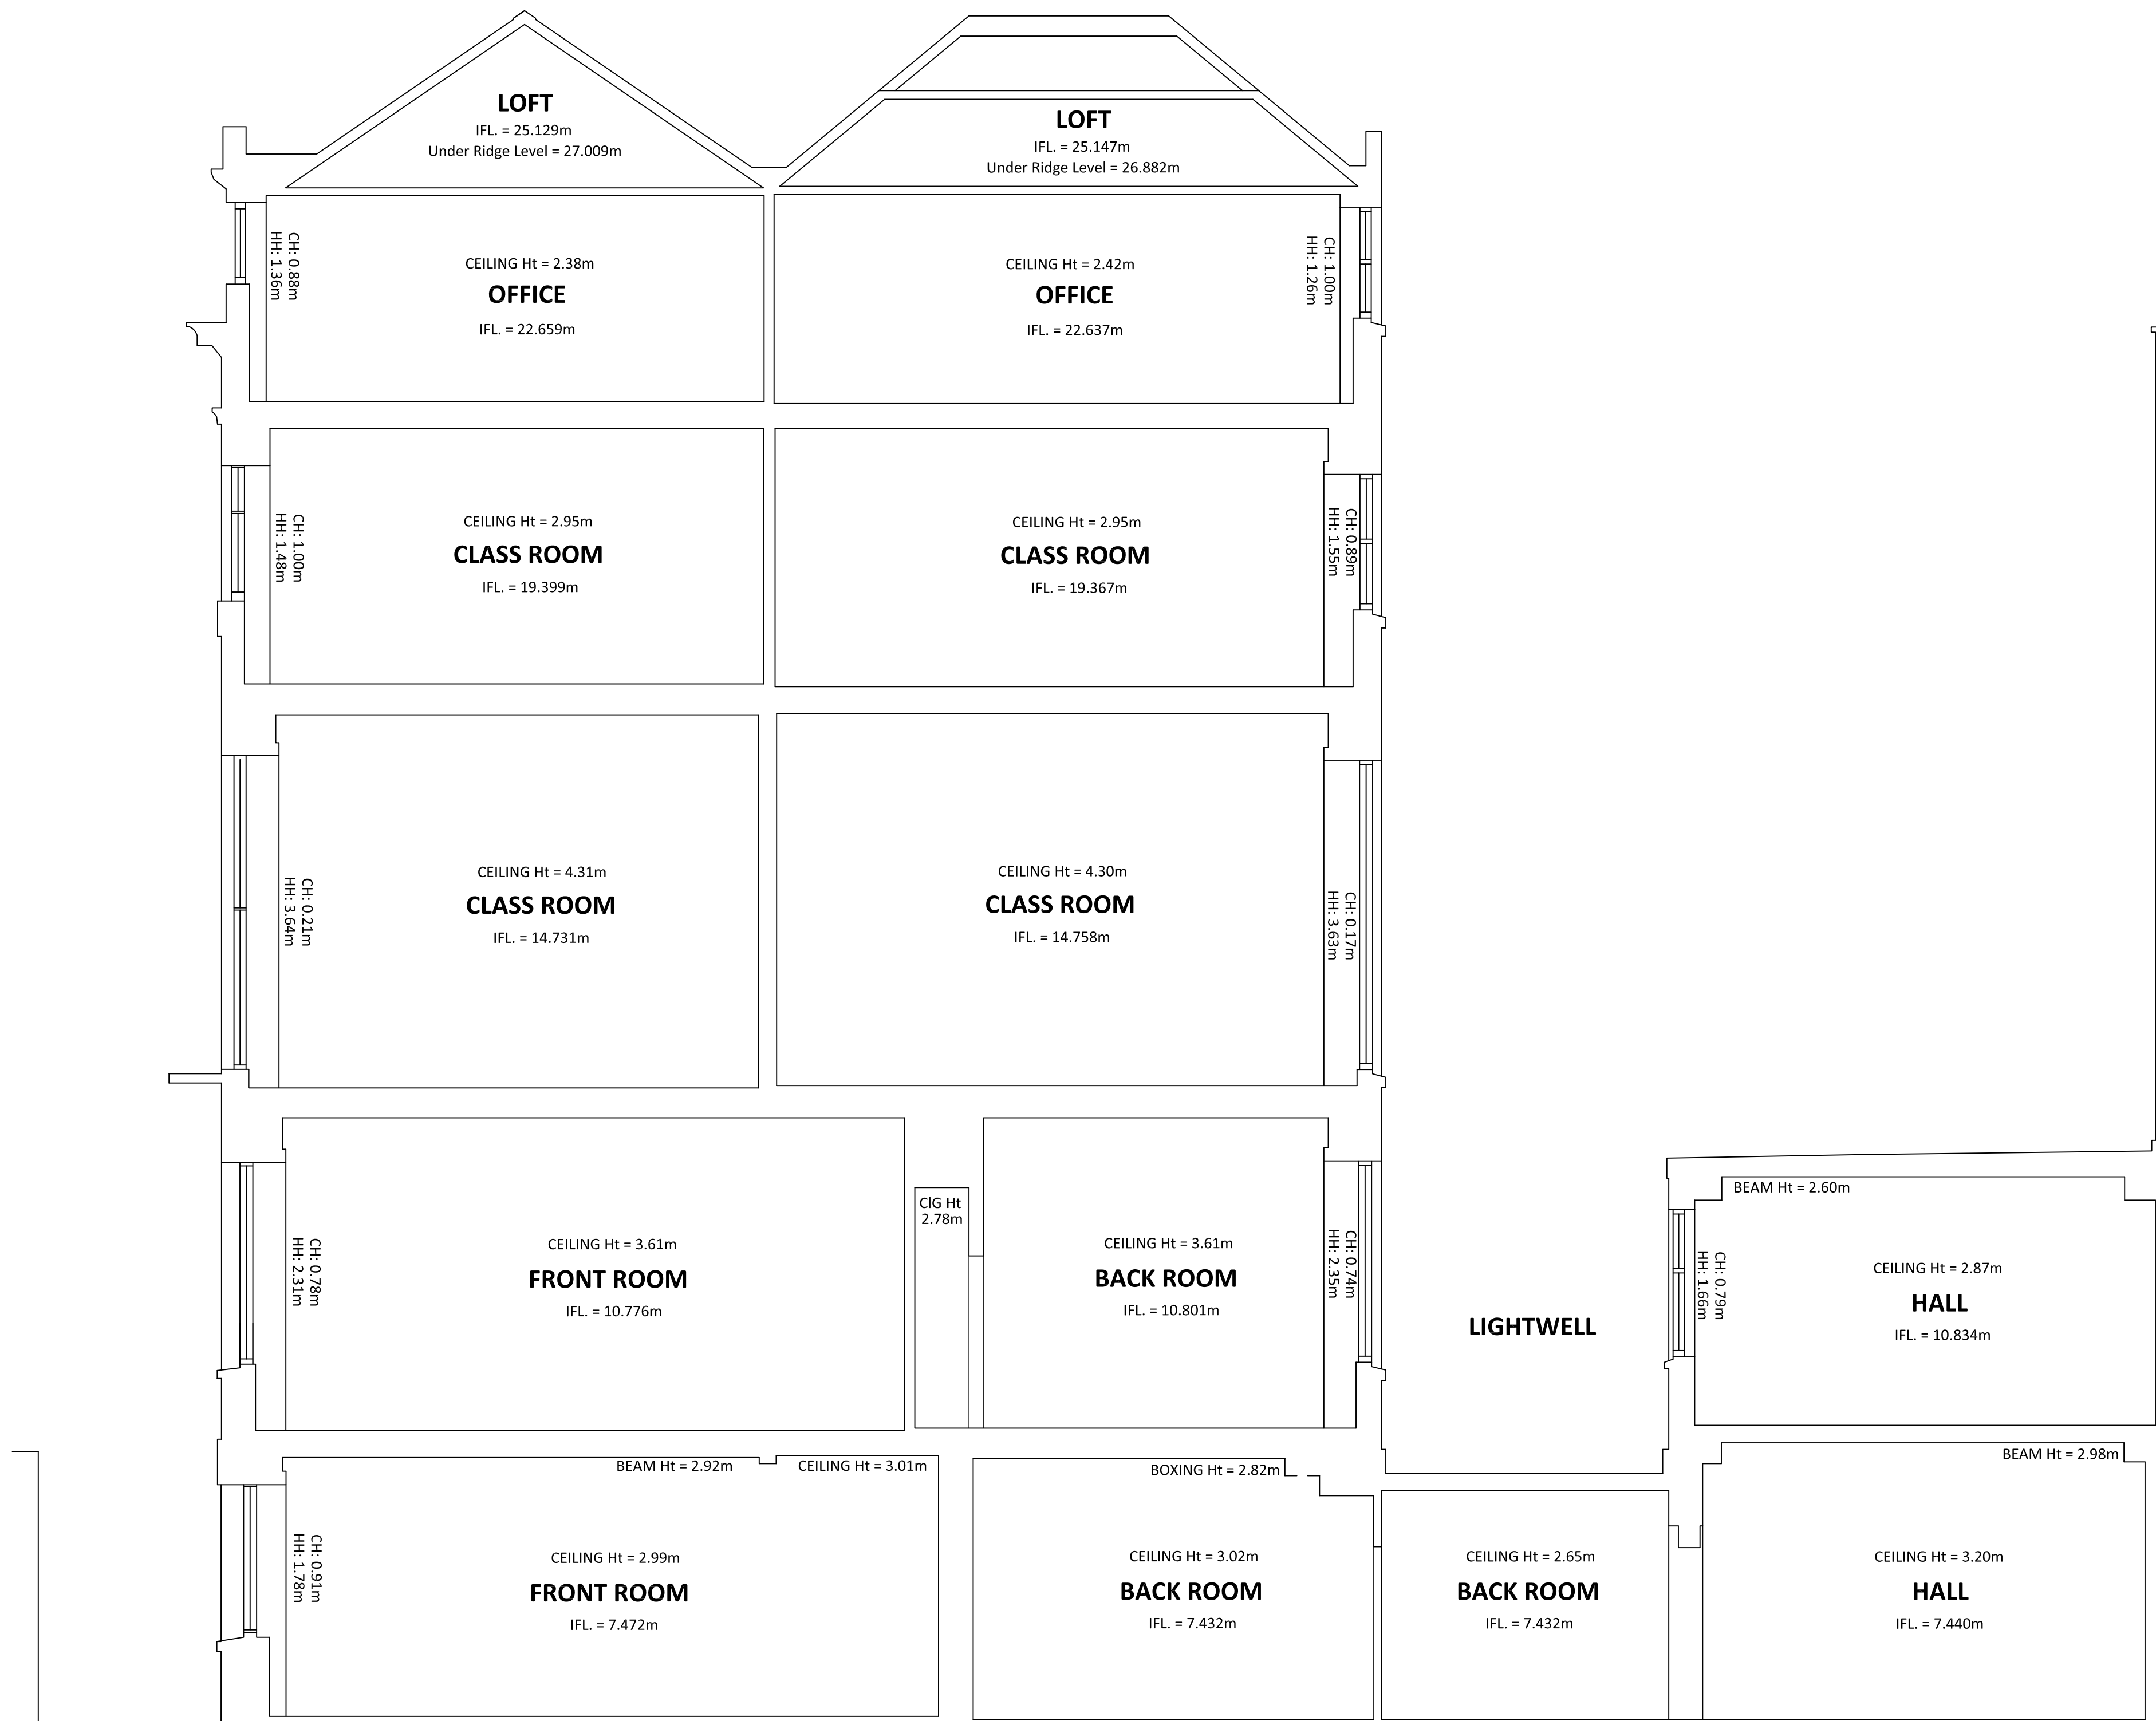

Datum Level = 5.000m
Section E-E

NOTES :
All dimensions in millimetres.
All dimensions and levels are to be checked on site by the main contractor prior to commencing excavation works. Any discrepancy is to be reported back to the designer for instruction.
This drawing is the property of ARGENT DESIGN LIMITED and may not be reproduced or disclosed to a third party in any form without written permission

*	**	****_**
CLIENT/PROJECT:		
34-35 FITZROY SQUARE		
SHEET TITLE:		
34 LONG SECTION E-E		
SCALE:	1:50 (A1)	DRAWN BY: JC
DATE:	2010-06-07	APPROVED: JC
DRAWING No:	3435FS-GA-010	Rev. No.: *
ARGENT DESIGN LIMITED		
100 GEORGE STREET LONDON, W1U 8NU TELEPHONE: 020 7563 4250 FAX: 020 7563 4251 EMAIL : INFO@ARGENTDESIGN.CO.UK		

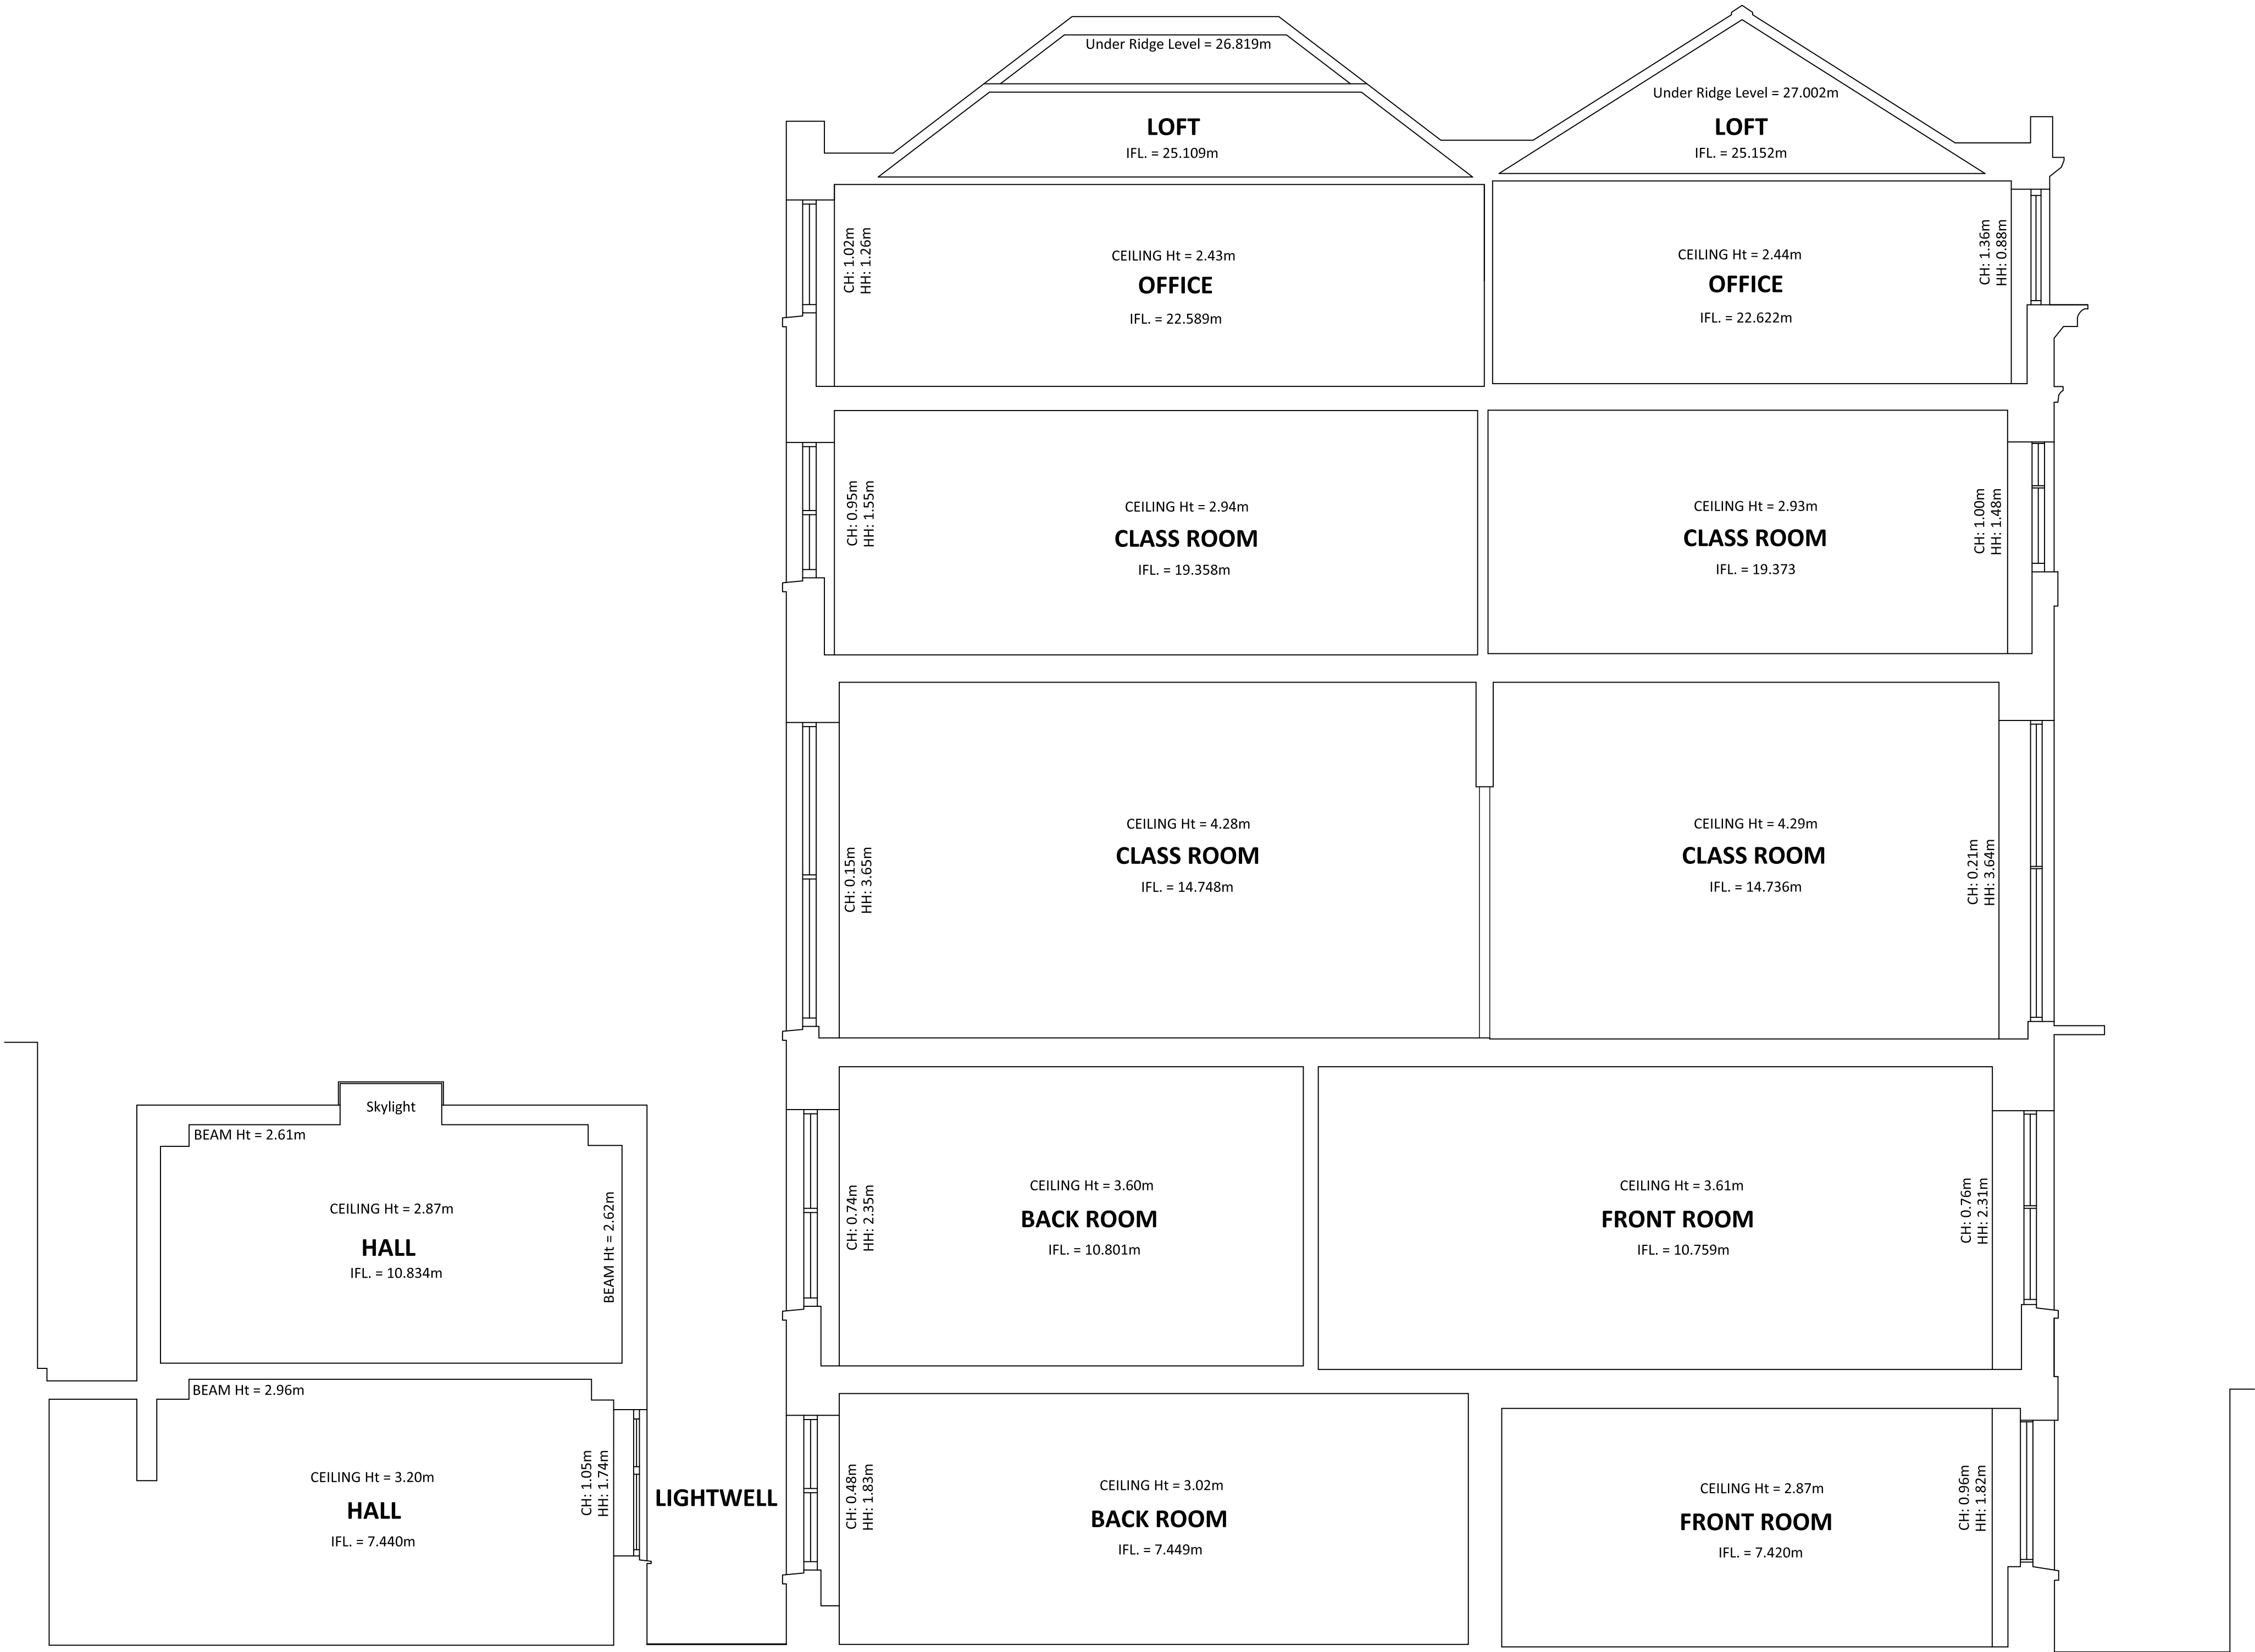

Datum Level = 5.000m
Section D-D

NOTES :
All dimensions in millimetres.
All dimensions and levels are to be checked on site by the main contractor prior to commencing excavation works. any discrepancy is to be reported back to the designer for instruction.
This drawing is the property of ARGENT DESIGN LIMITED and may not be reproduced or disclosed to a third party in any form without written permission

*	**	****_**_**

CLIENT/PROJECT:


34-35 FITZROY SQUARE

SHEET TITLE:
35 LONG SECTION D-D


SCALE:	1:50 (A1)	DRAWN BY:	JC
DATE:	2010-06-07	APPROVED:	JC
DRAWING No:	3435FS-GA-011	Rev. No.:	*

ARGENT
DESIGN LIMITED


100 GEORGE STREET
LONDON, W1U 8NU
TELEPHONE: 020 7563 4250
FAX: 020 7563 4251
EMAIL : INFO@ARGENTDESIGN.CO.UK

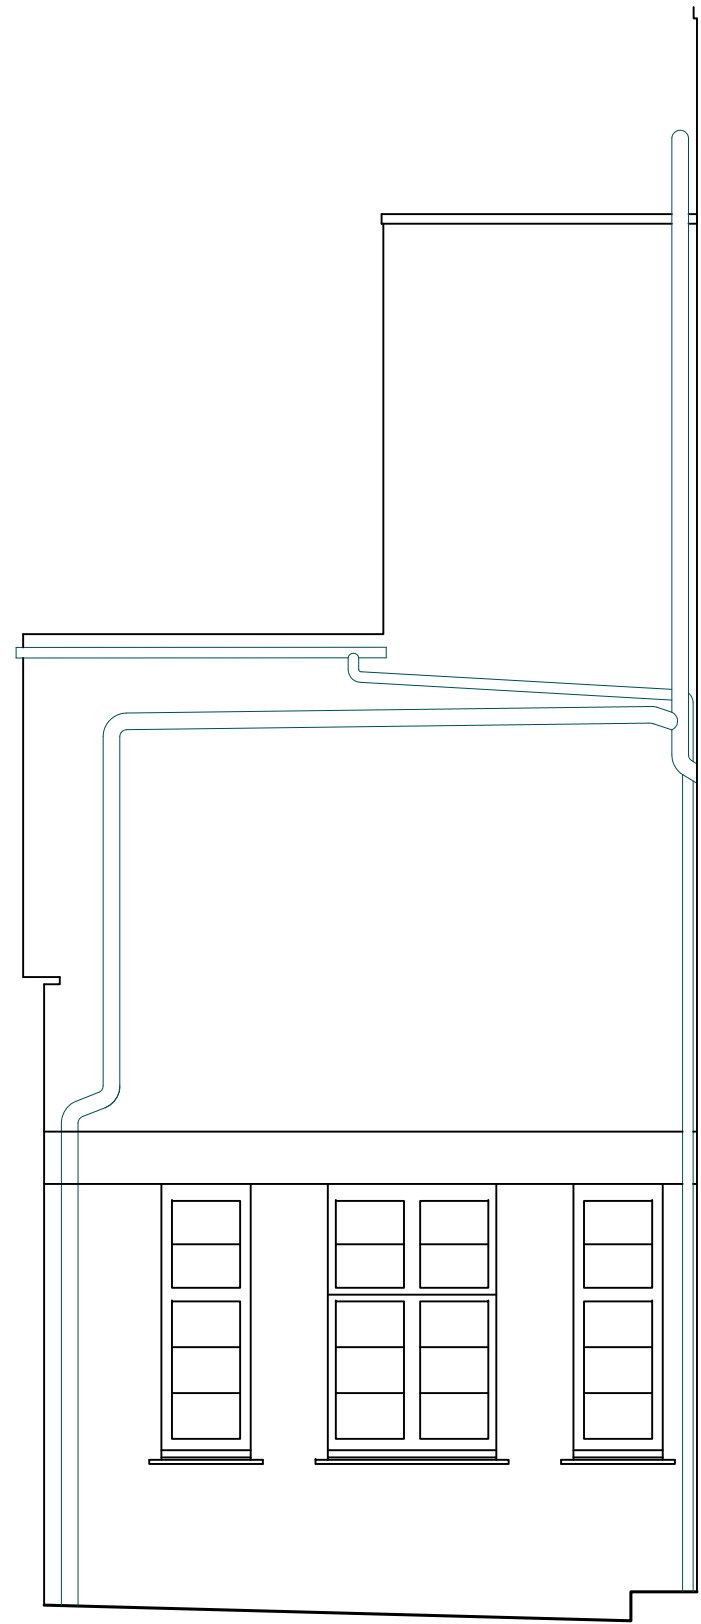


Datum Level = 5.000m
Elevation 4

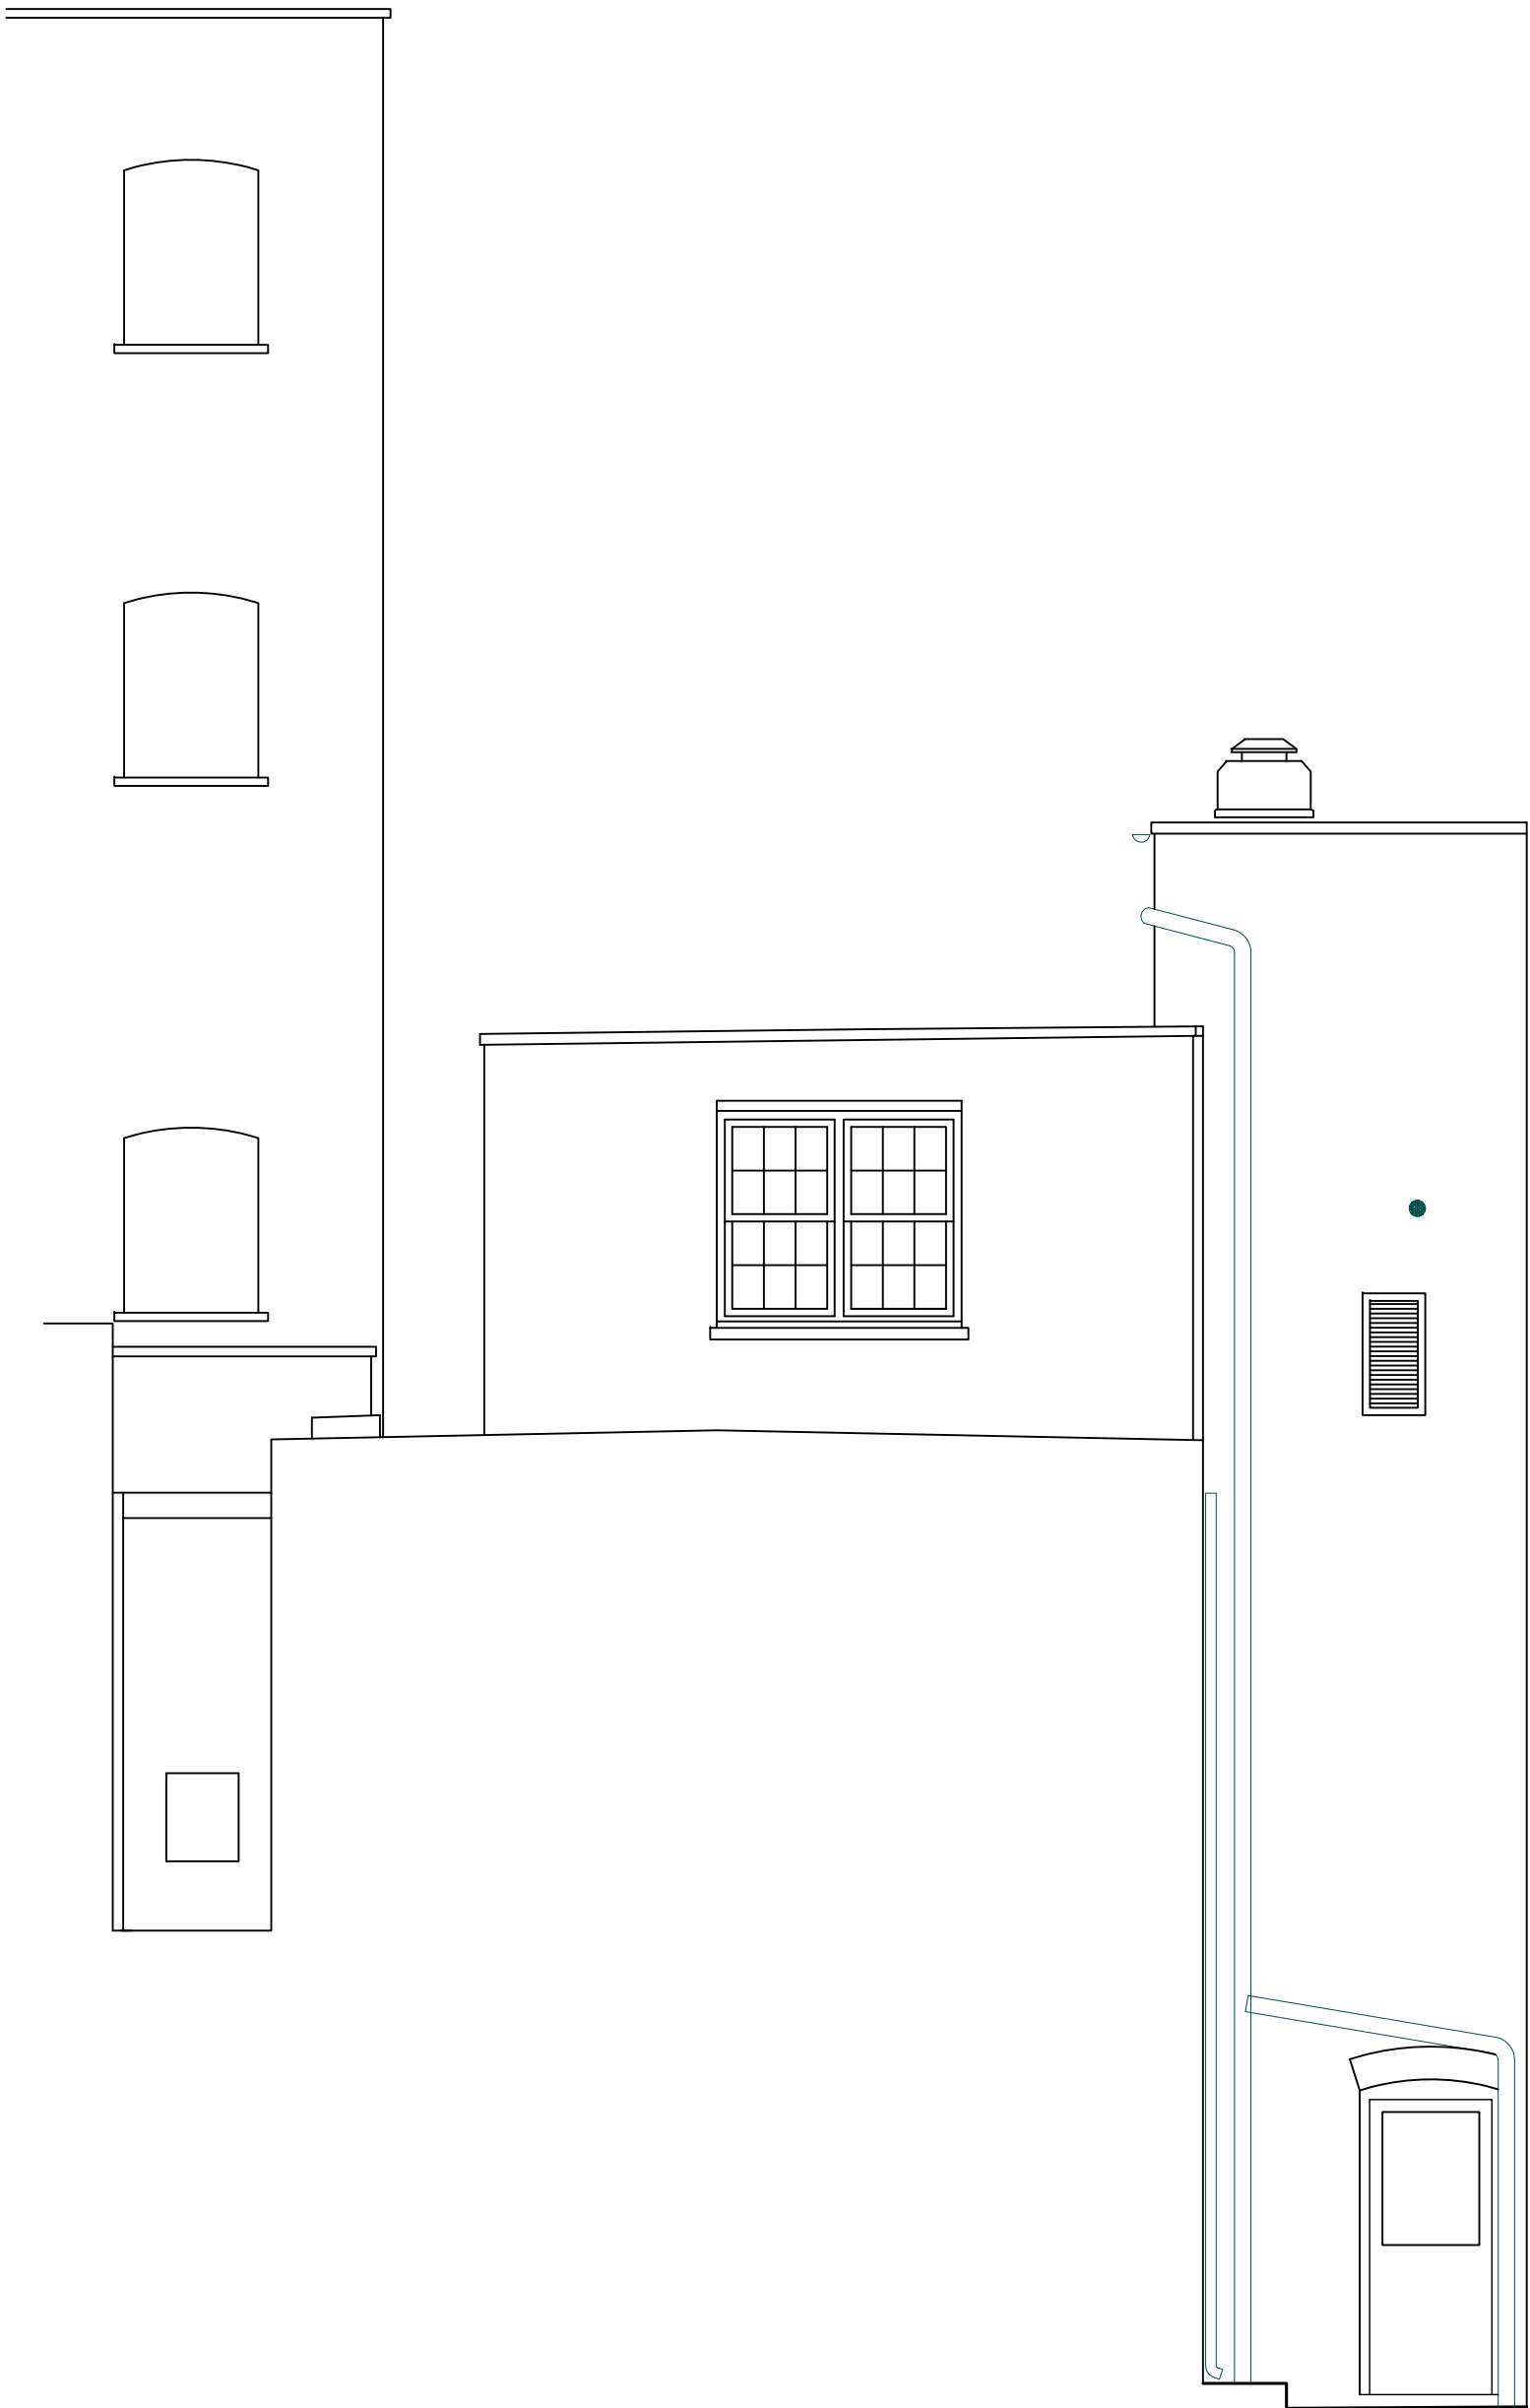

Datum Level = 5.000m
Elevation 5

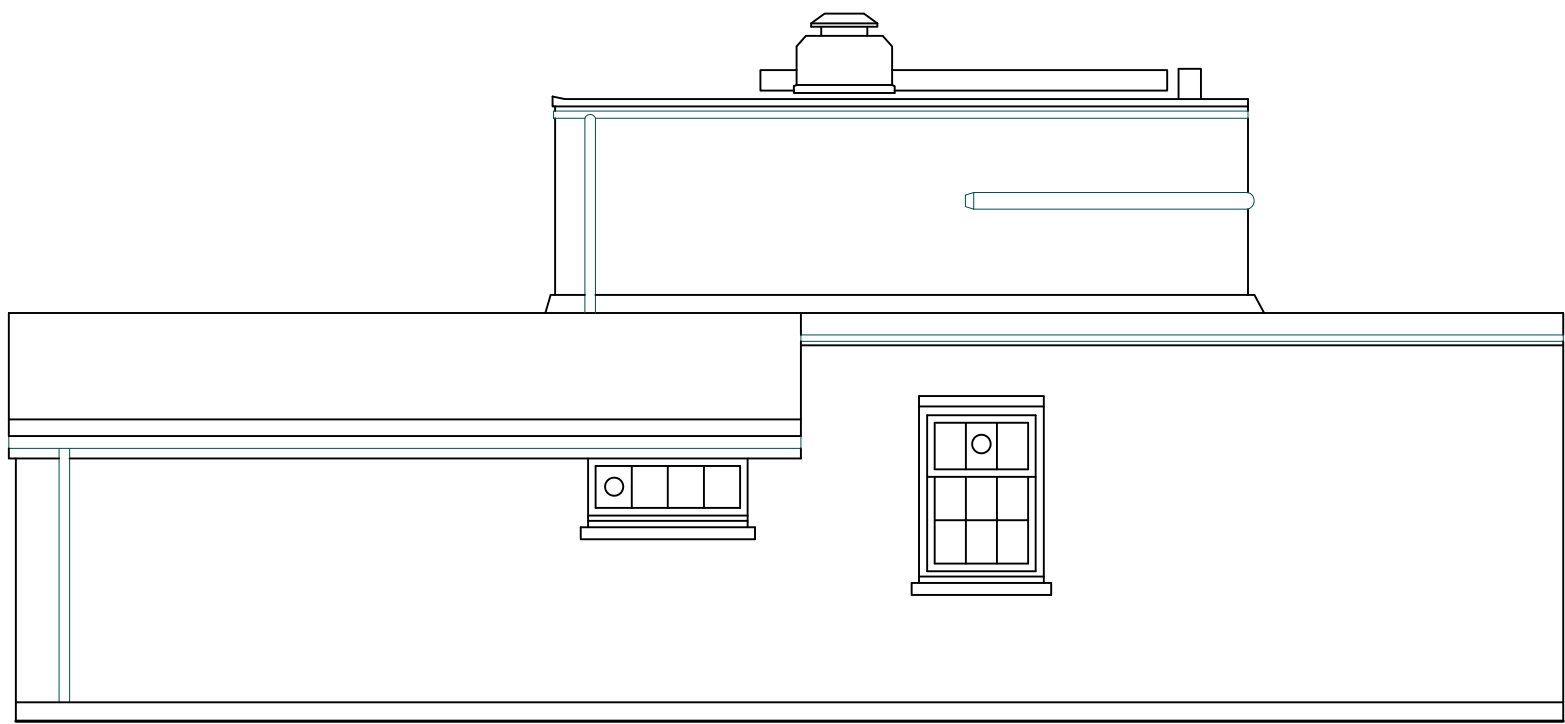

Datum Level = 5.000m
Elevation 6

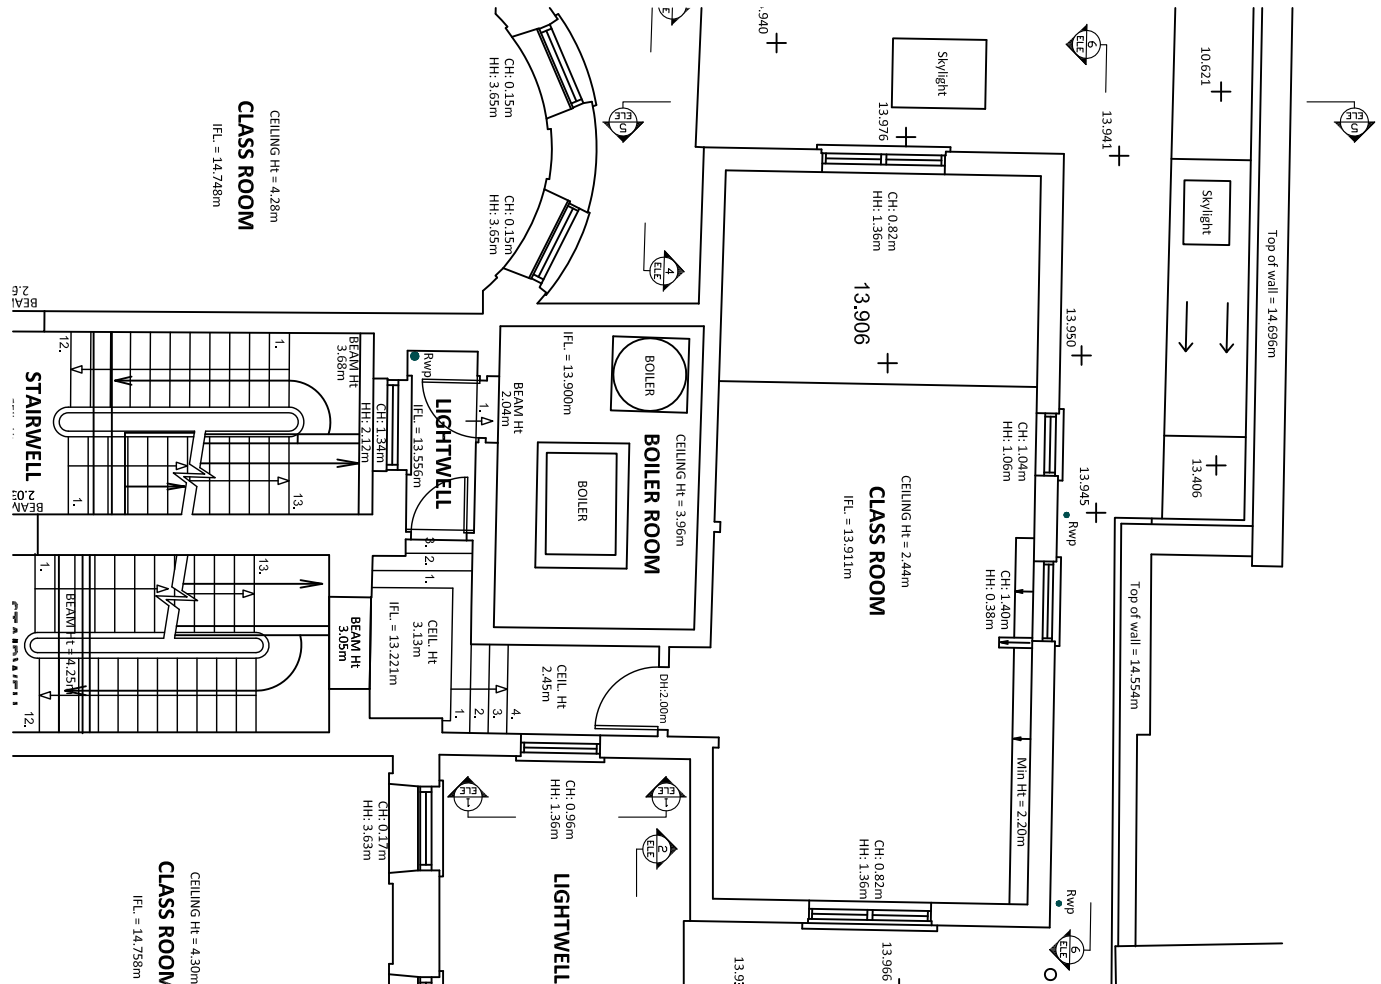


KEY PLAN

NOTES :
All dimensions in millimetres.
All dimensions and levels are to be checked on site by the main contractor prior to commencing excavation works.. any discrepancy is to be reported back to the designer for instruction.
This drawing is the property of ARGENT DESIGN LIMITED and may not be reproduced or disclosed to a third party in any form without written permission


CLIENT/PROJECT:		
34-35 FITZROY SQUARE		
SHEET TITLE:		
REAR ELEVATIONS		
SCALE:	1:100 (A3)	DRAWN BY: JC
DATE:	2010-06-07	APPROVED: JC
DRAWING No:	3435FS-GA-012	Rev. No: *

ARGENT
DESIGN LIMITED

100 GEORGE STREET
LONDON, W1U 8NU
TELEPHONE: 020 7563 4250
FAX: 020 7563 4251
EMAIL : INFO@ARGENTDESIGN.CO.UK

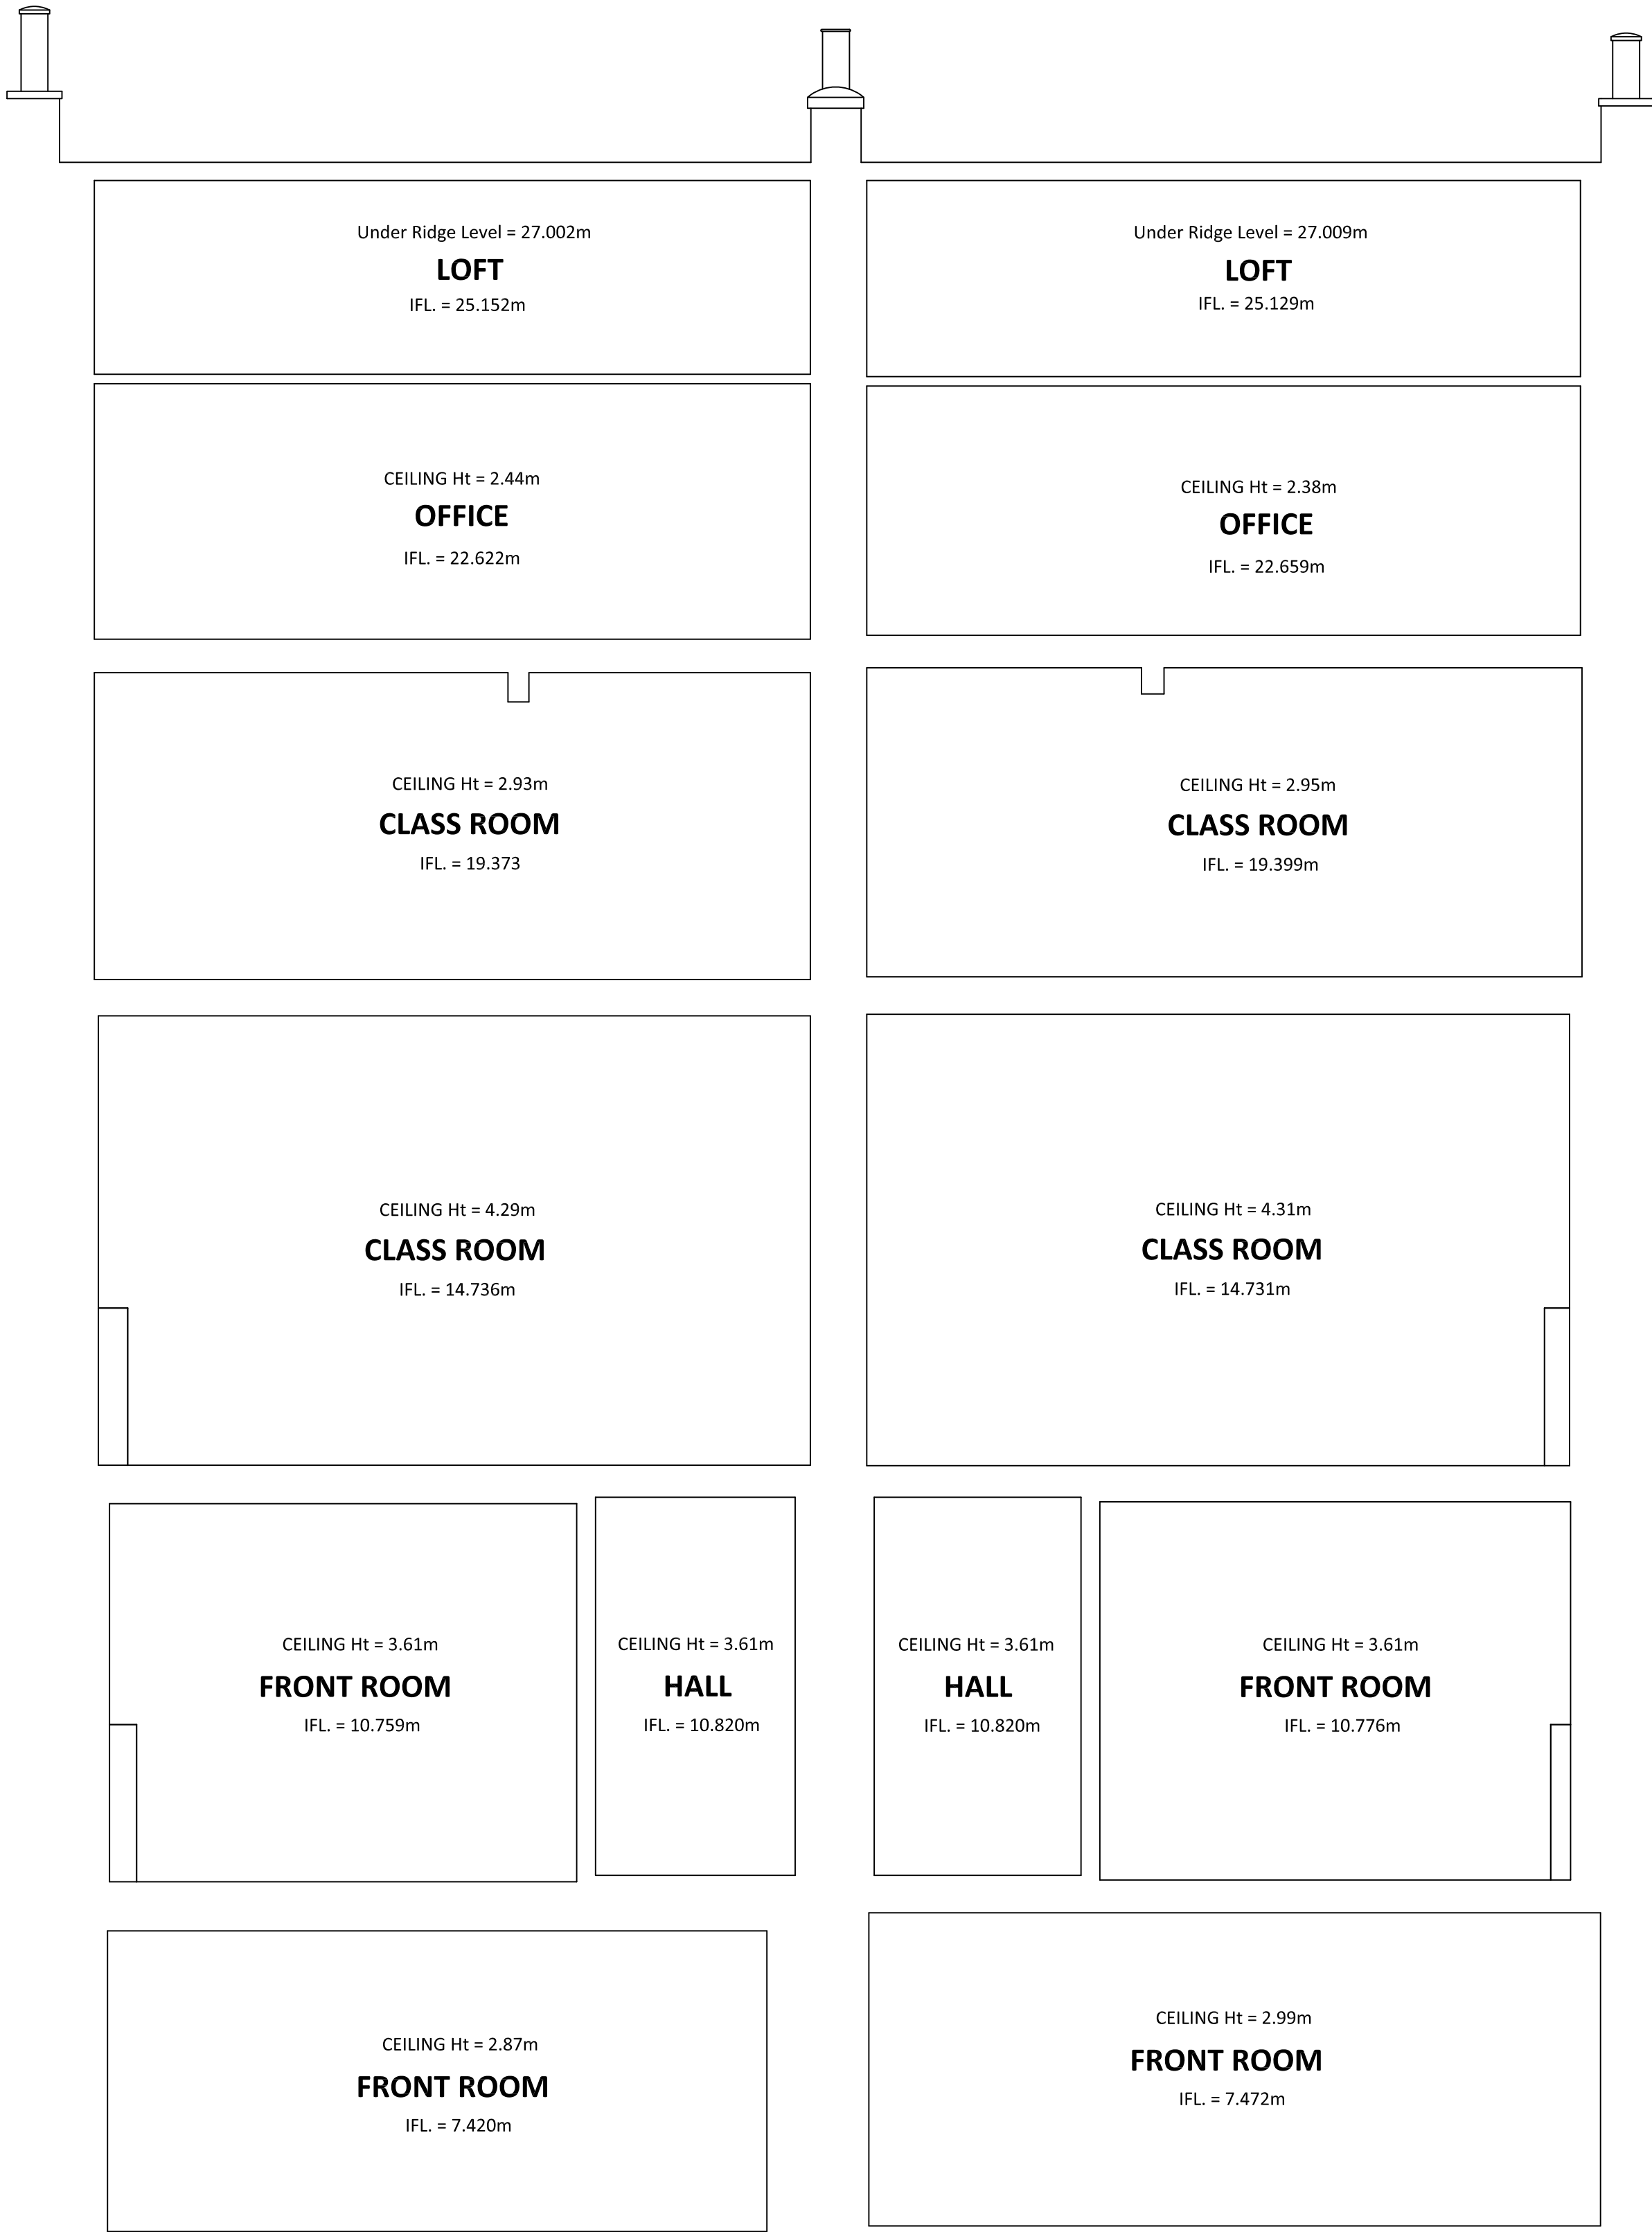

 Datum Level = 5.000m
Section A-A

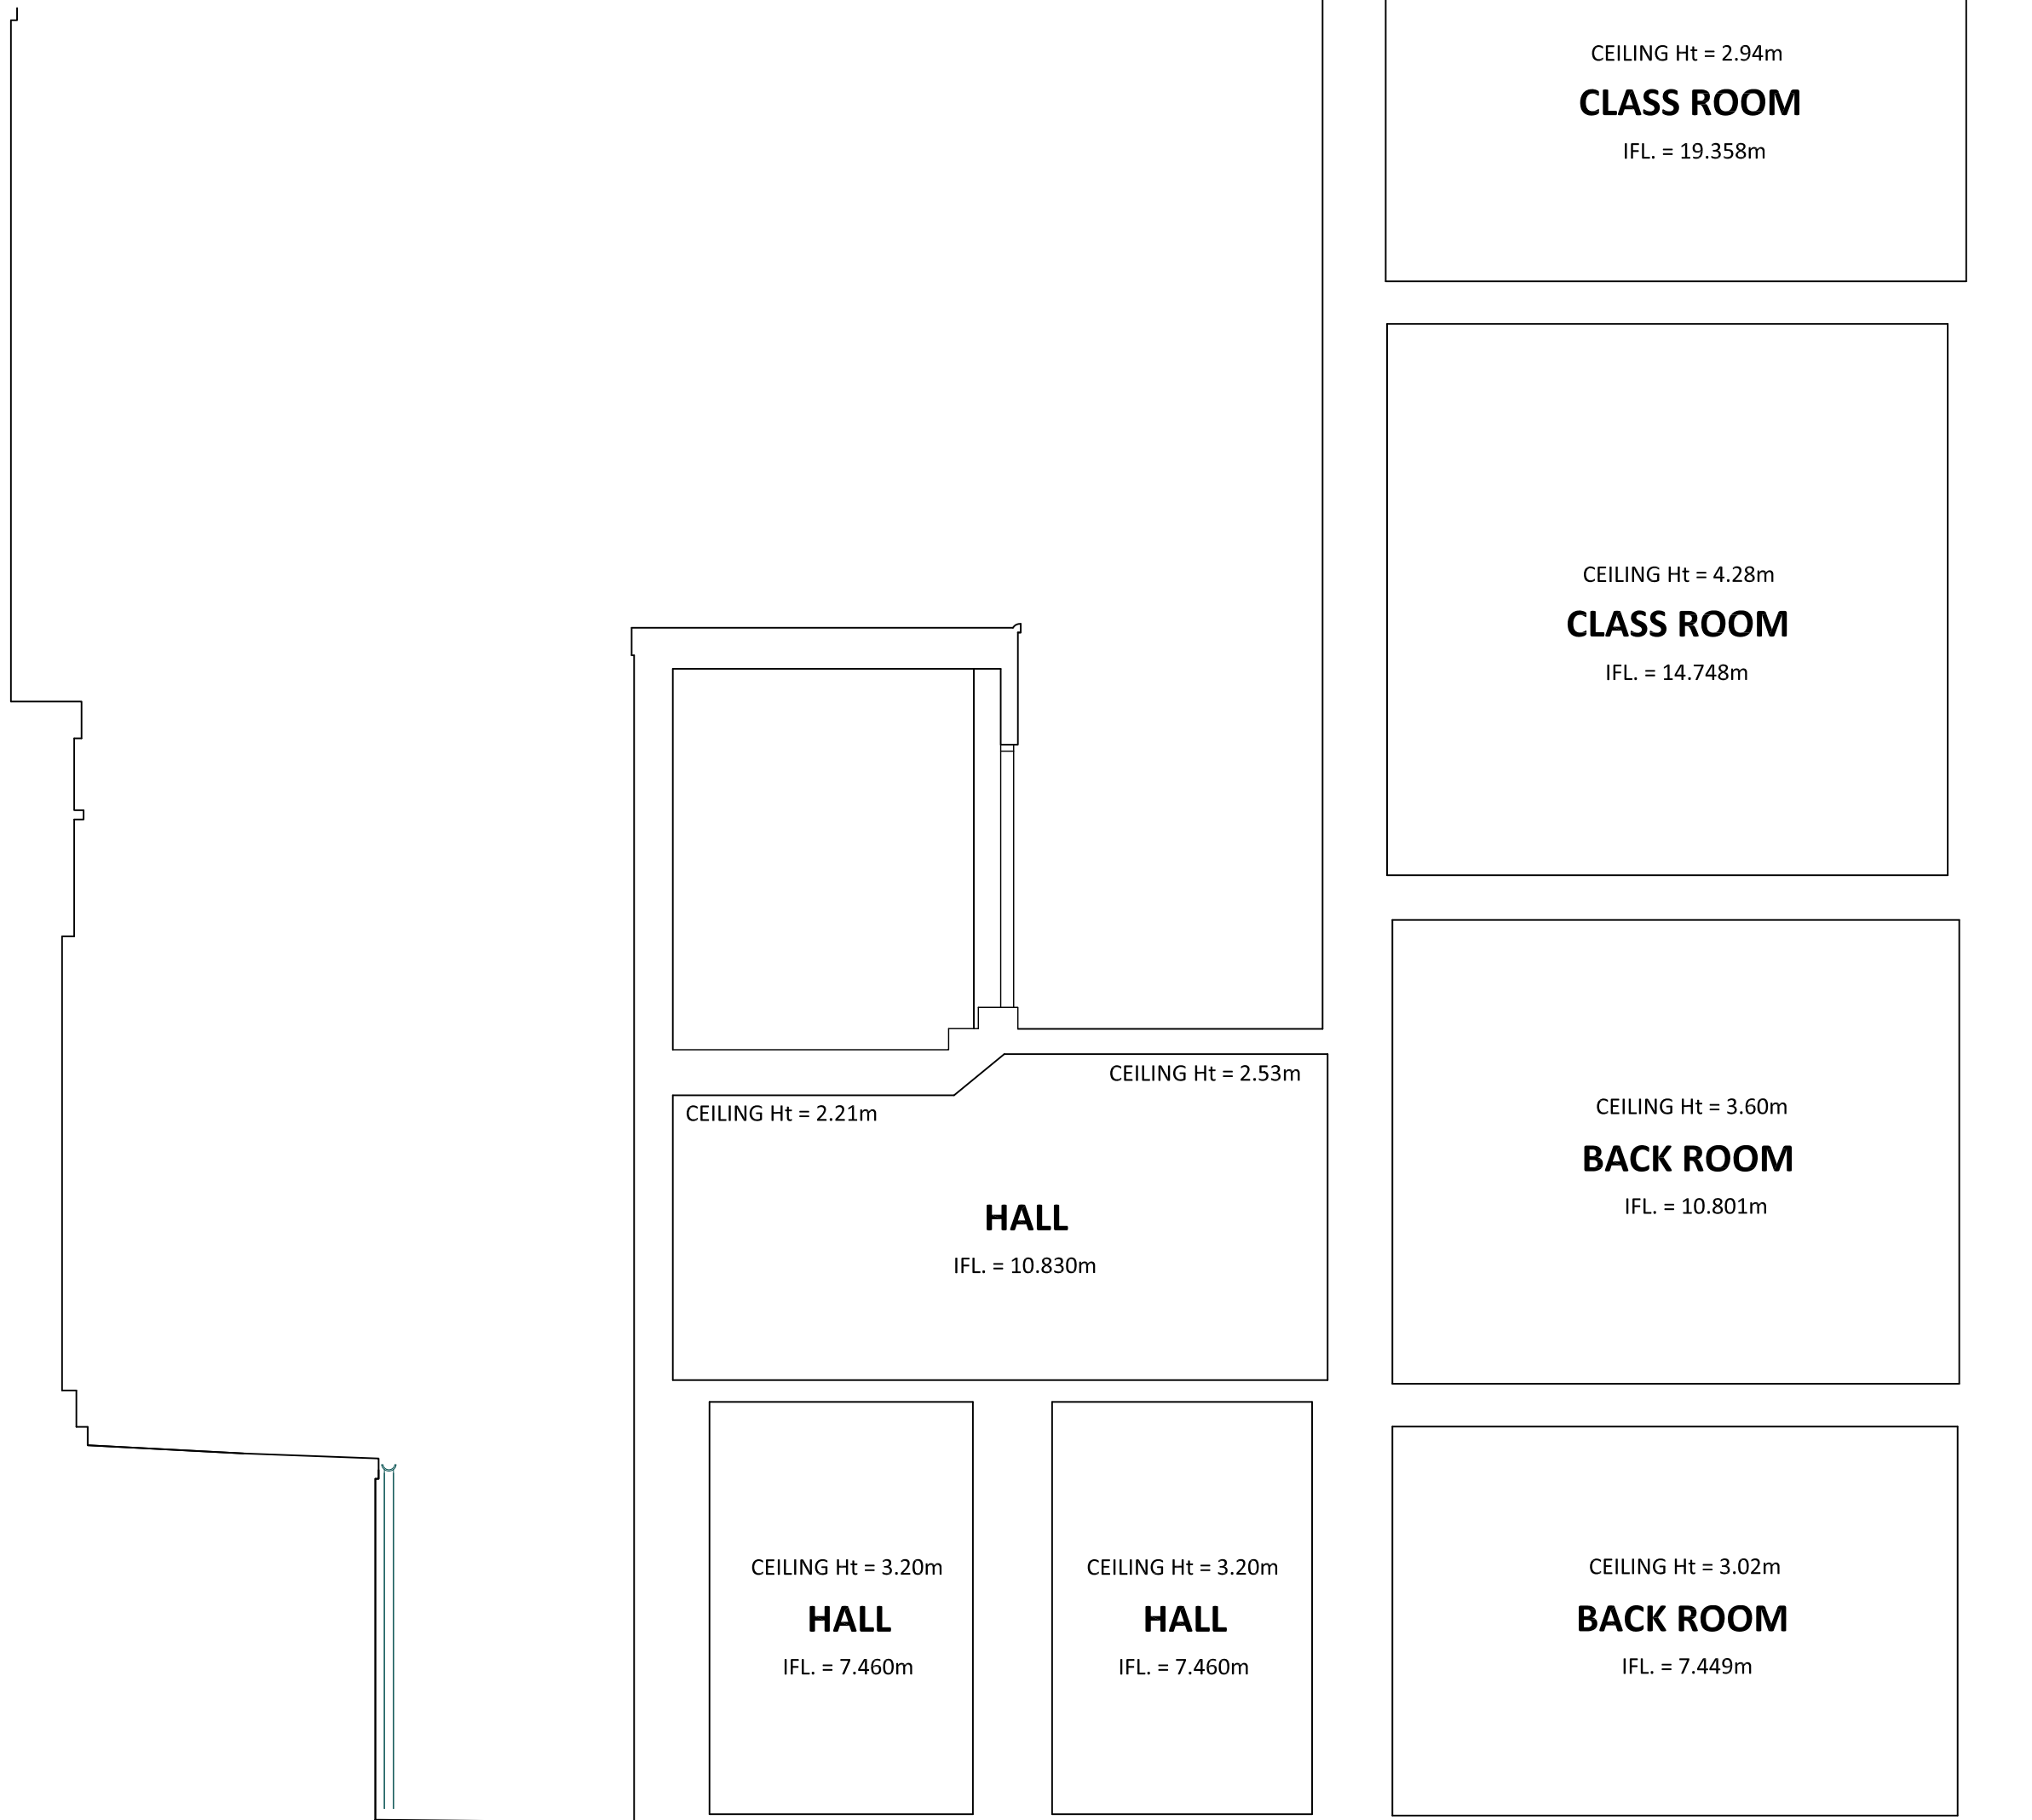

 Datum Level = 5.000m
Section B-B

NOTES :
All dimensions in millimetres.
All dimensions and levels are to be checked on site by the main contractor prior to commencing excavation works. Any discrepancy is to be reported back to the designer for instruction.
This drawing is the property of ARGENT DESIGN LIMITED and may not be reproduced or disclosed to a third party in any form without written permission

*	**	***_**_**
---	----	-----------

CLIENT/PROJECT:

34-35 FITZROY SQUARE

SHEET TITLE:
SECTION A-A & SECTION B-B

SCALE:	1:50 (A1)	DRAWN BY:	JC
DATE:	2010-06-07	APPROVED:	JC
DRAWING No:	3435FS-GA-013	Rev. No.:	*

ARGENT
DESIGN LIMITED

100 GEORGE STREET
LONDON, W1U 8NU
TELEPHONE: 020 7563 4250
FAX: 020 7563 4251
EMAIL : INFO@ARGENTDESIGN.CO.UK



Datum Level = 5.000m
Section C-C

SHORT SECTION C-C
1:50 (A1)

NOTES :
All dimensions in millimetres.
All dimensions and levels are to be checked on site by the main contractor prior to commencing excavation works. Any discrepancy is to be reported back to the designer for instruction.
This drawing is the property of ARGENT DESIGN LIMITED and may not be reproduced or disclosed to a third party in any form without written permission.

CLIENT/PROJECT:

34-35 FITZROY SQUARE

SHEET TITLE:
SHORT SECTION C-C

SCALE:	1:50 (A1)	DRAWN BY:	JC
DATE:	2010-06-07	APPROVED:	JC
DRAWING No:	3435FS-GA-014	Rev. No:	*

ARGENT
DESIGN LIMITED

100 GEORGE STREET
LONDON, W1U 8NU
TELEPHONE: 020 7563 4250
FAX: 020 7563 4251
EMAIL : INFO@ARGENTDESIGN.CO.UK