




BLOCK PLAN
(scale: 1:500)

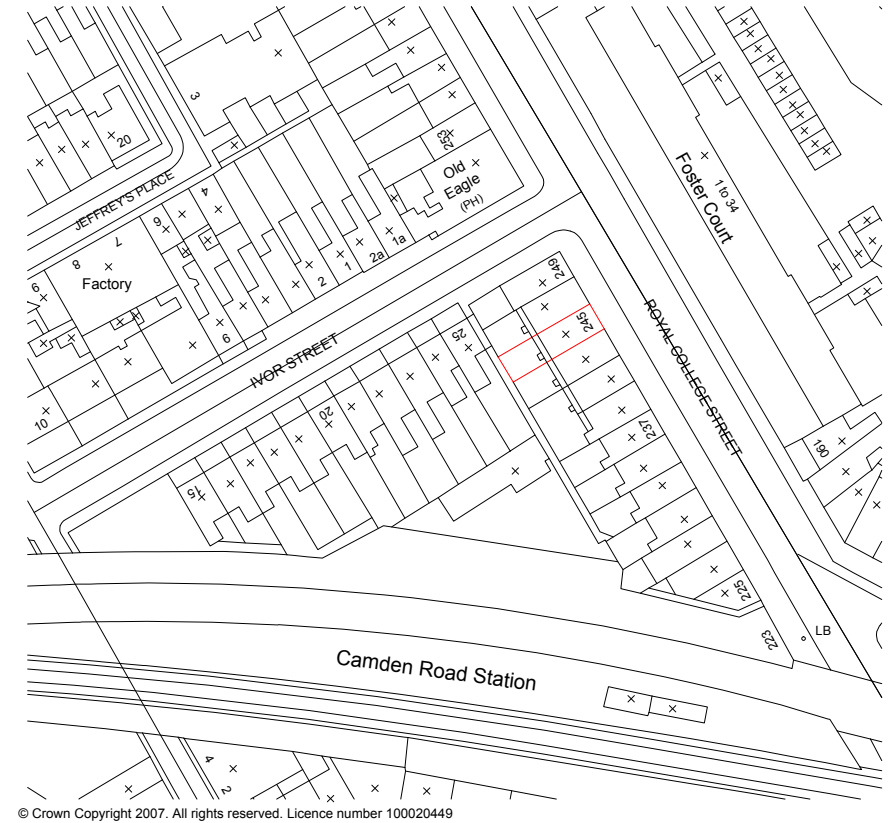



© Crown Copyright 2007. All rights reserved. Licence number 100020449

LOCATION PLAN
(scale: 1:1250)


BANCIL PARTNERSHIP	Project: 245, Royal College Street, London. NW1 9LT	Title: Block & Location Plan	Scale: as shown@A4
			Date: 06 2010
			Drawing No.: PL/VP/1827/RCS/06
			Revision:
27-29 The Broadway, Southall, Middx, UB1 1JY Tel: 020 8574 4546 Fax: 020 8574 4526			




27-29 The Broadway, Southall, Middx, UB1 1JY Tel: 020 8574 4546 Fax: 020 8574 4526

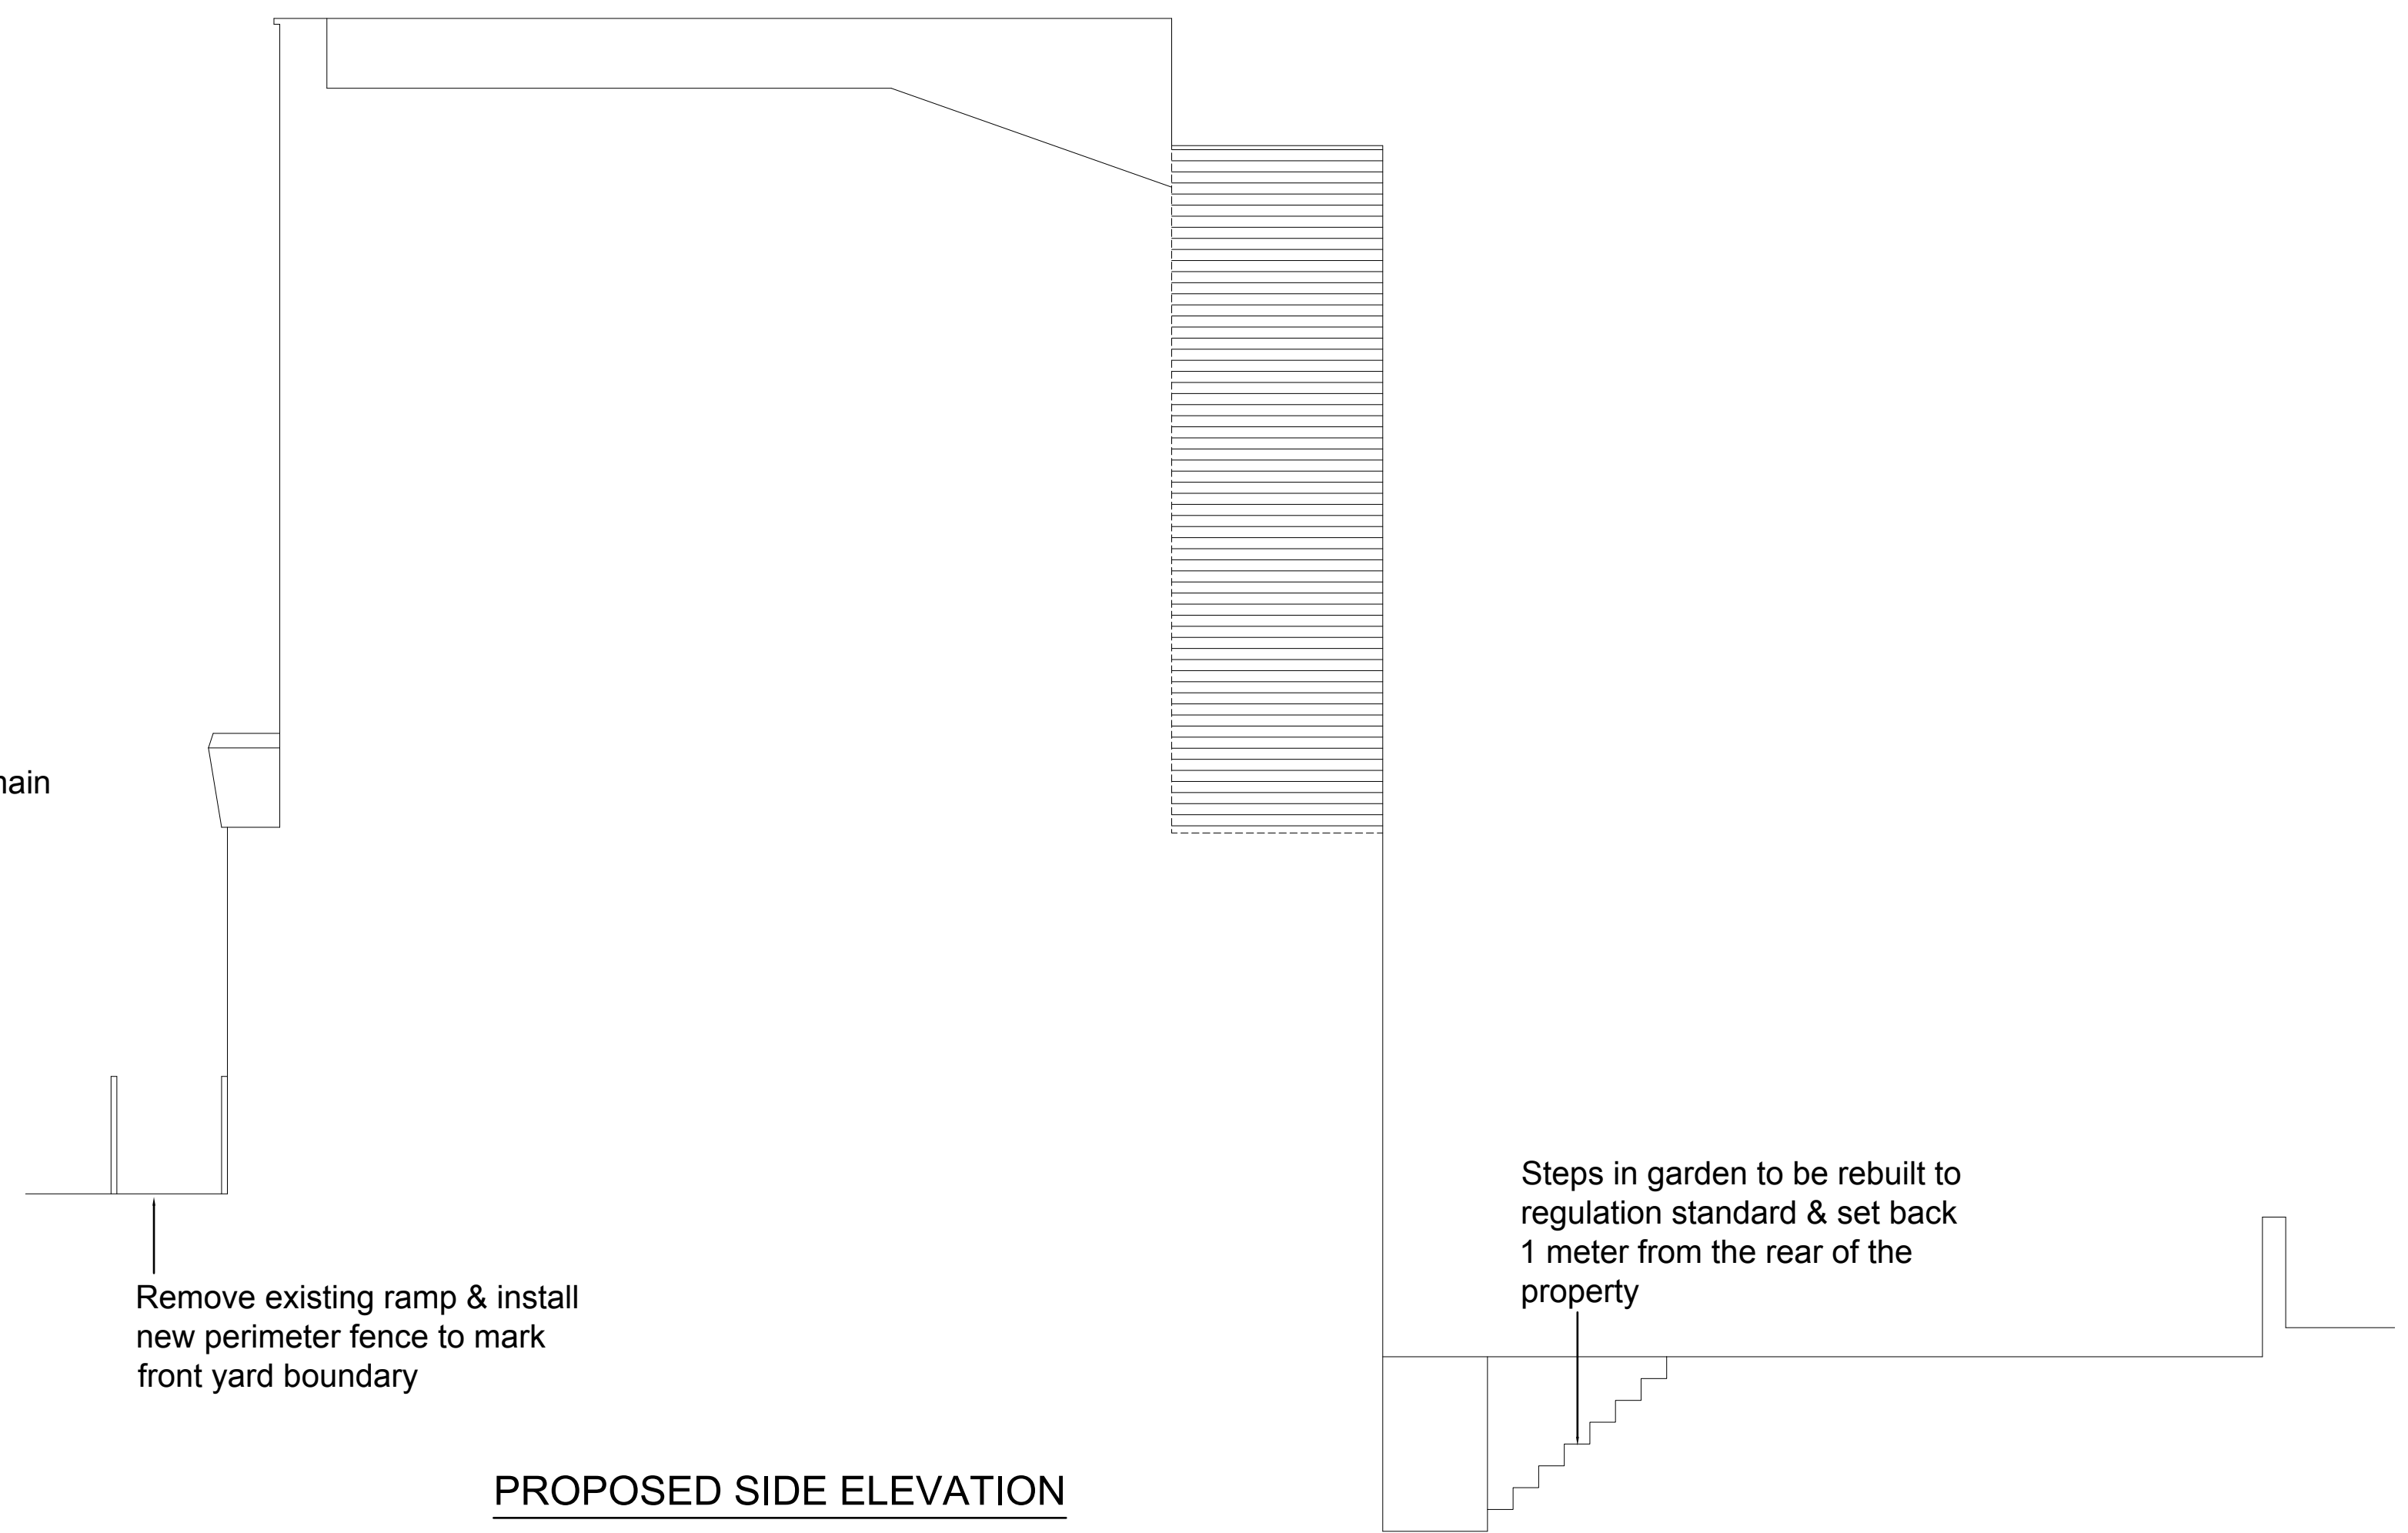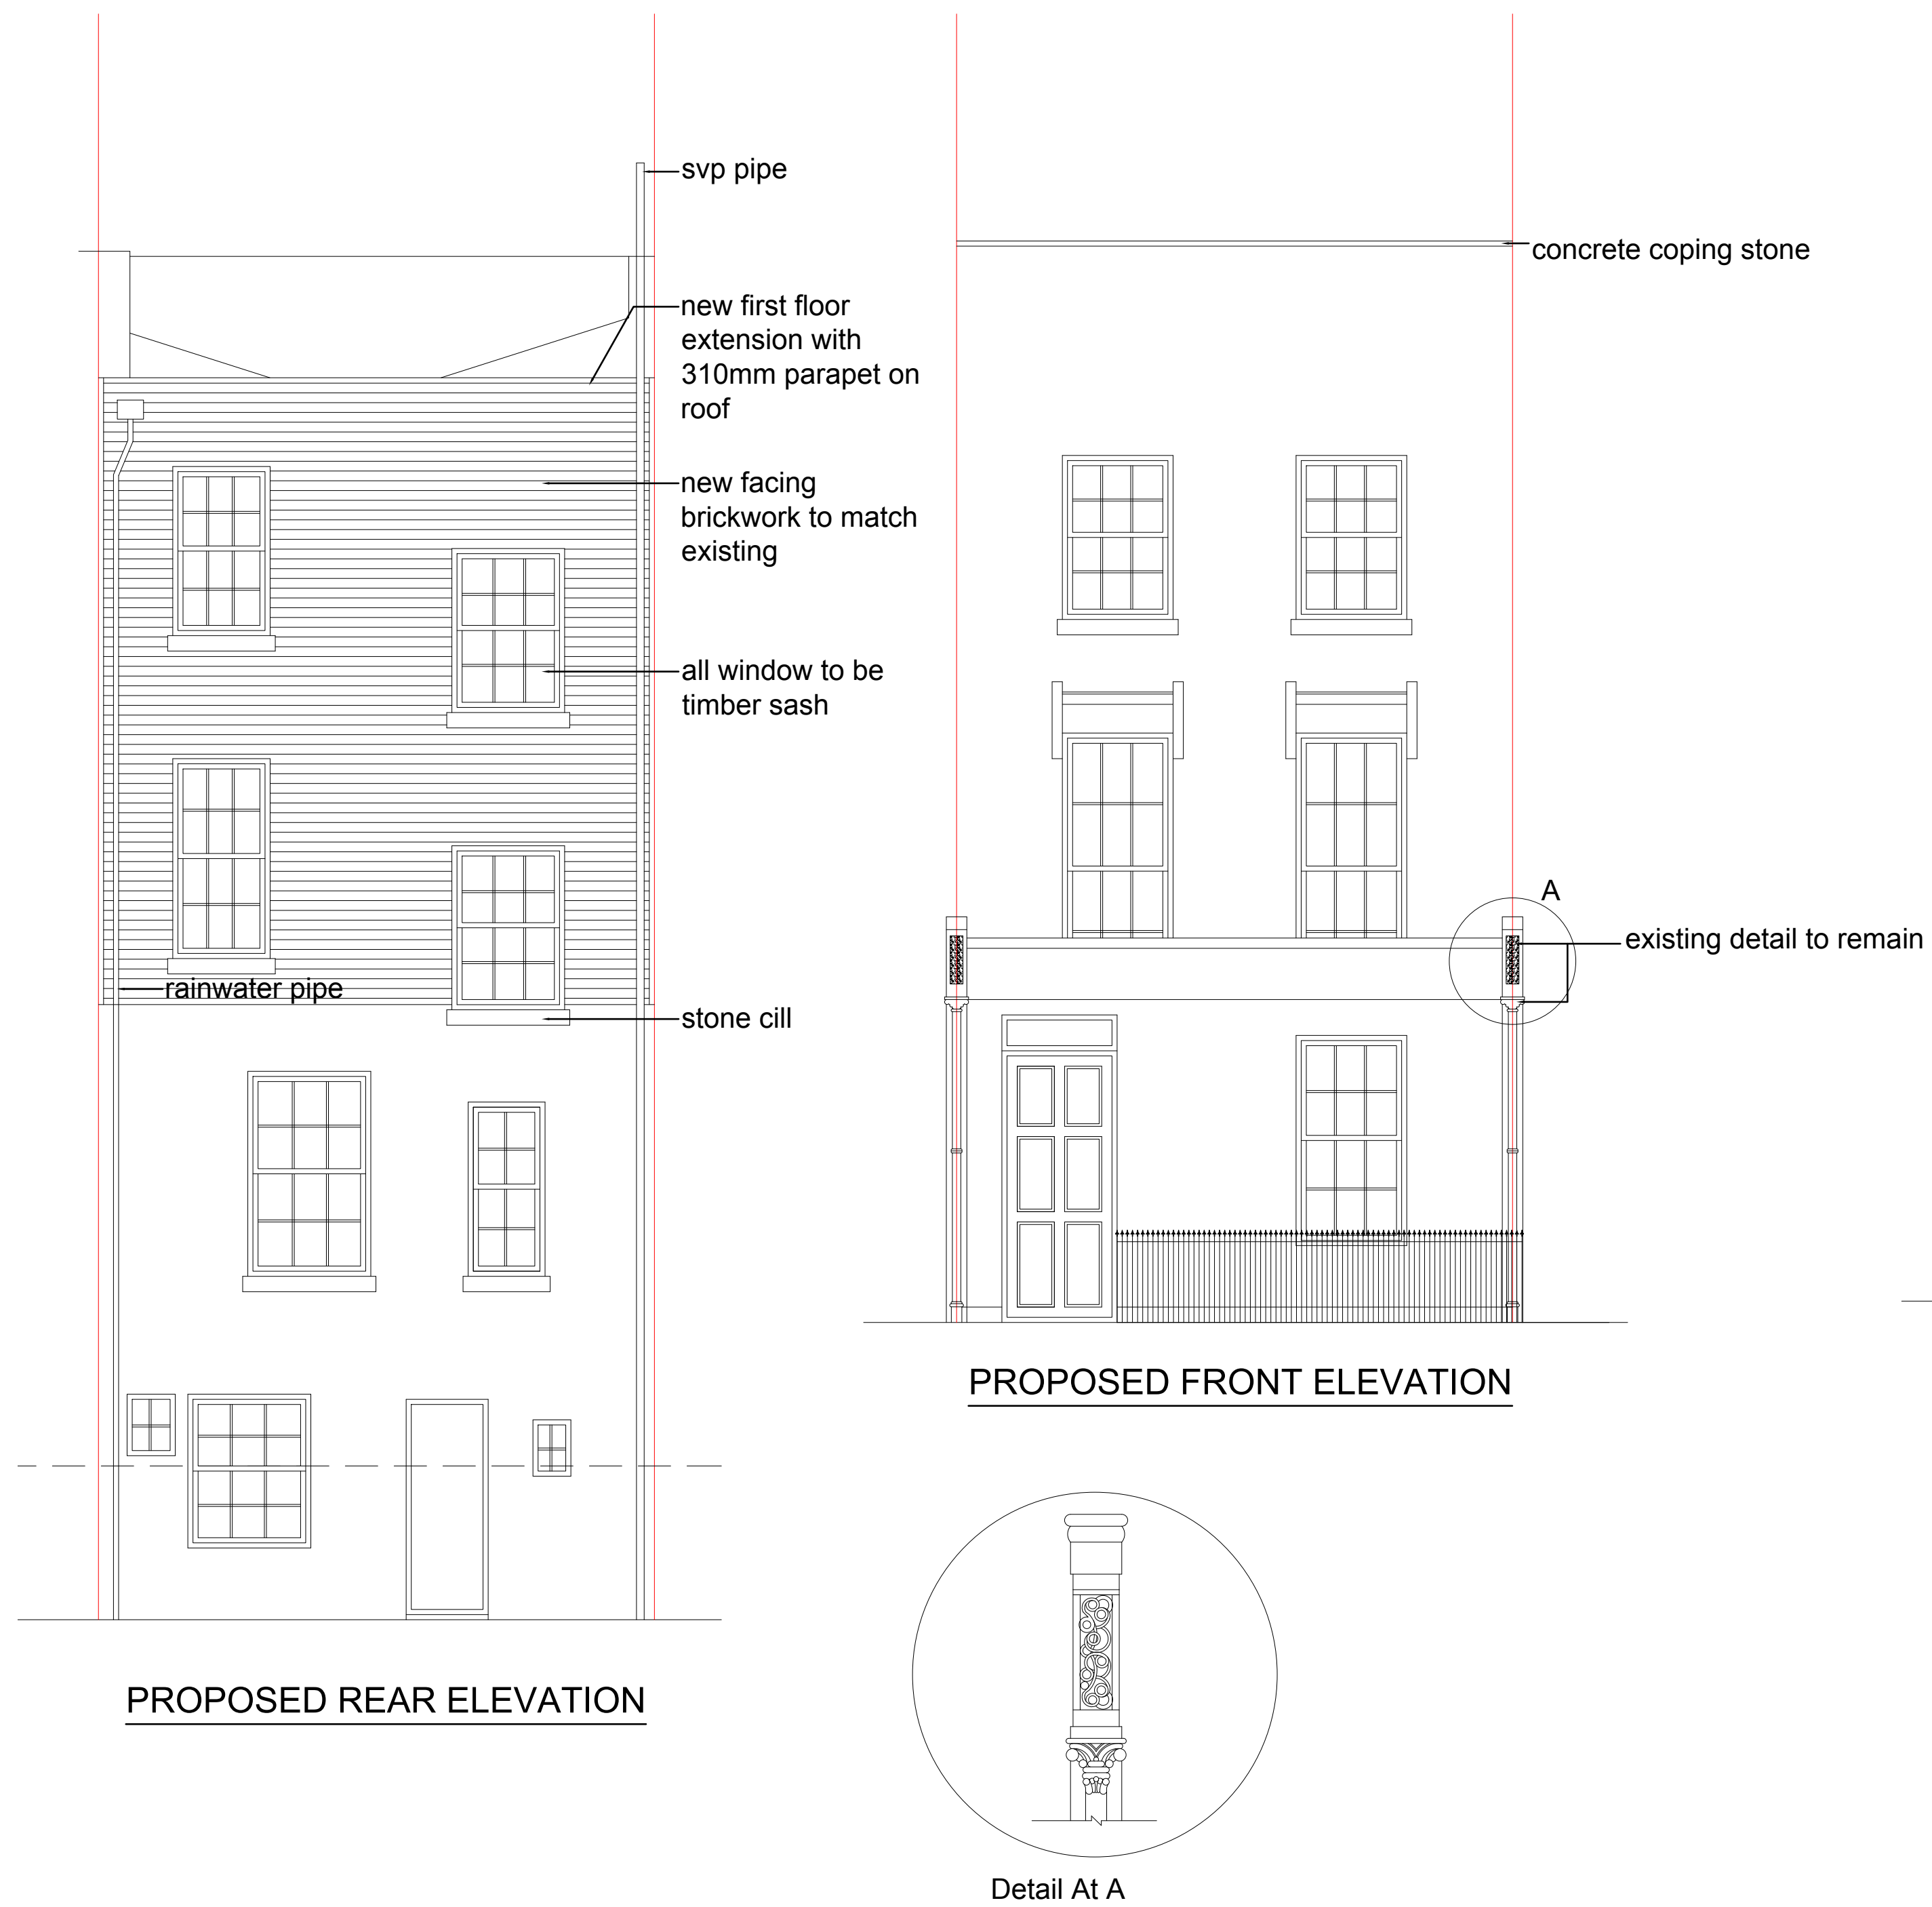


BANCIL PARTNERSHIP	Project:	Title:	Scale: 1:50@A1				
	245, Royal College Street, London. NW1 9LT	Proposed Elevations	Date: 06 2010				
			Drawing No.: PL/VP/1827/RCS/04				
			Revision:				
27-29 The Broadway, Southall, Middx, UB1 1JY Tel: 020 8574 4546 Fax: 020 8574 4526							

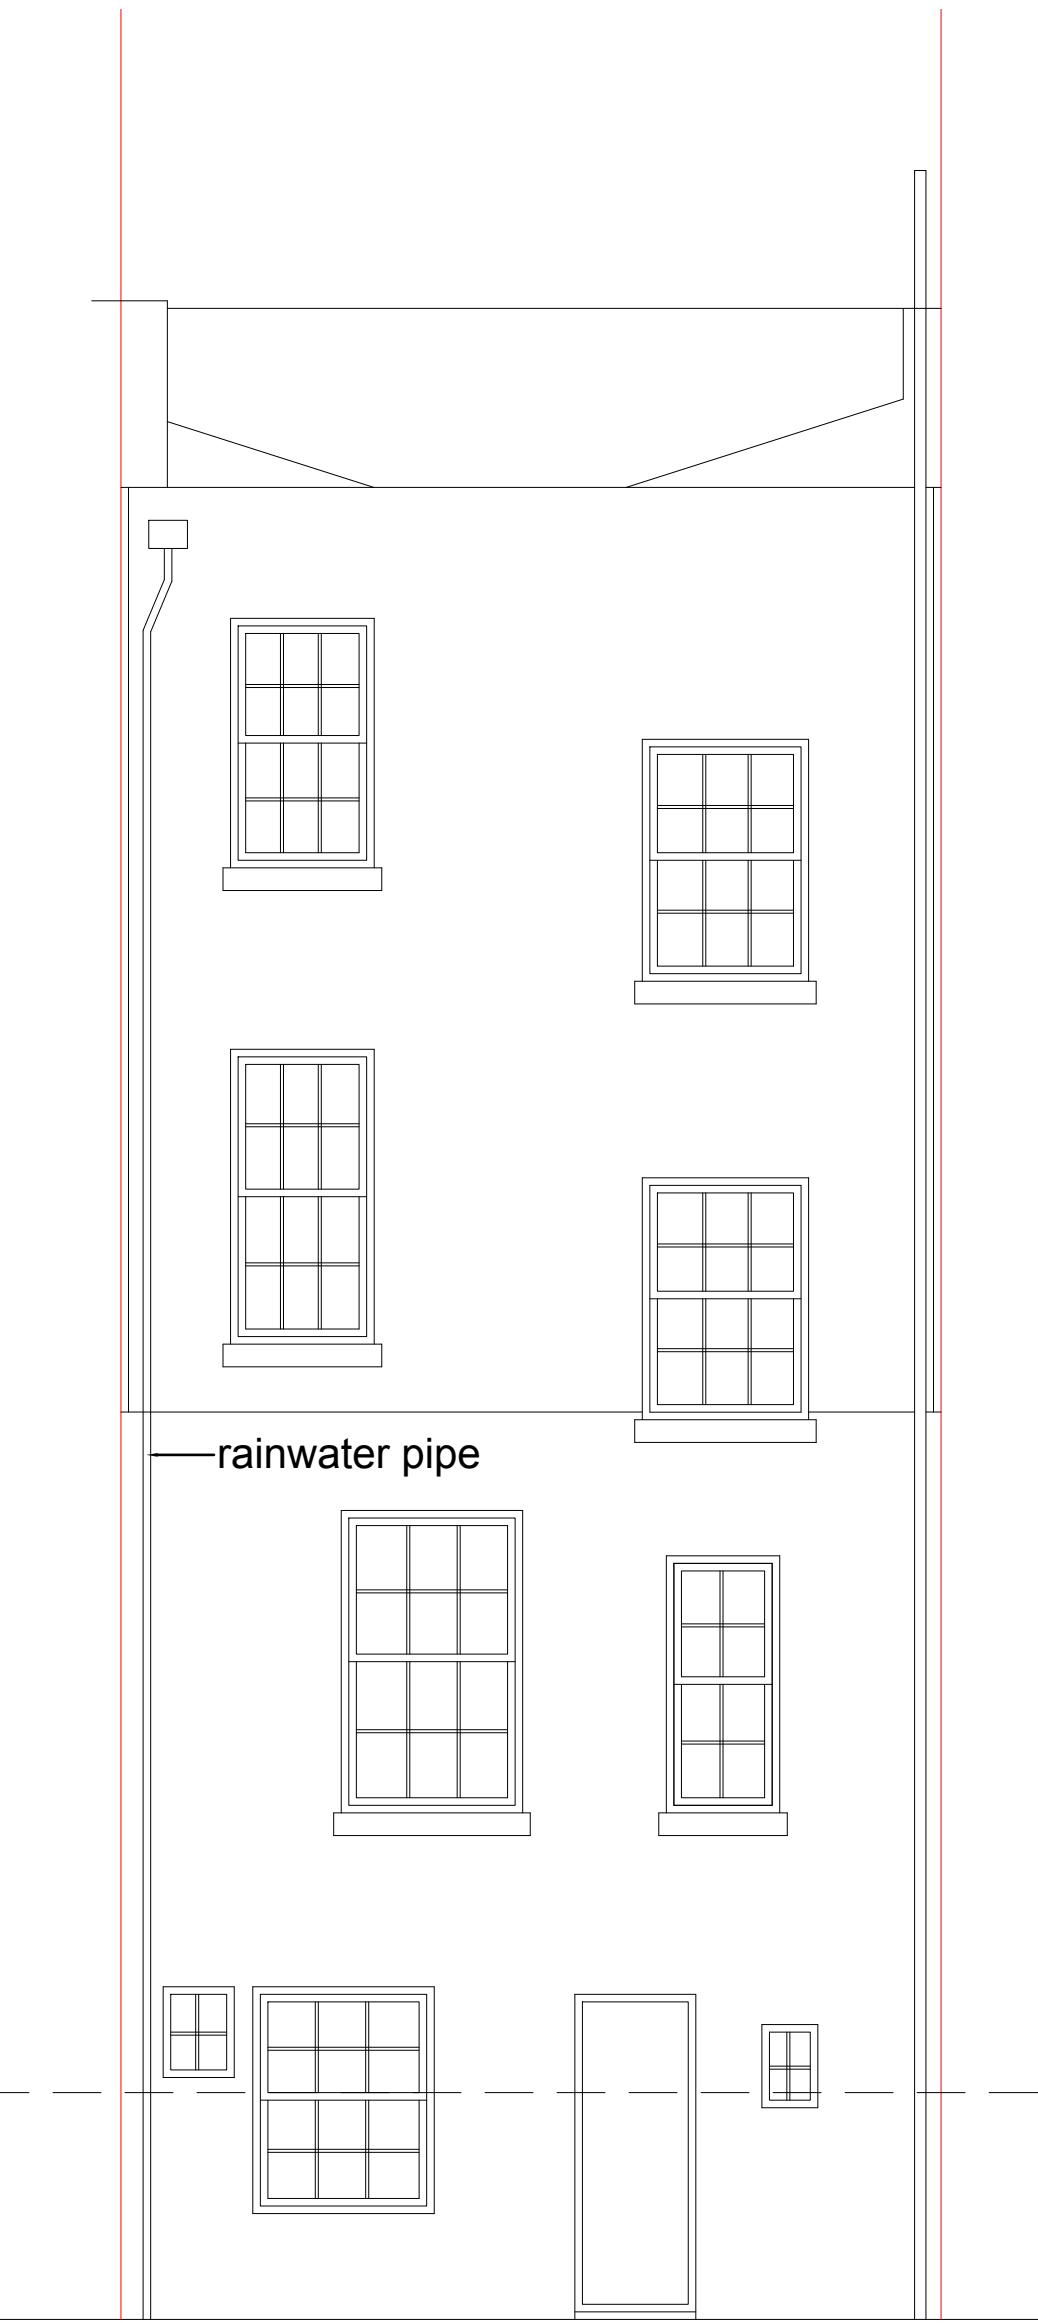


EXISTING REAR ELEVATION

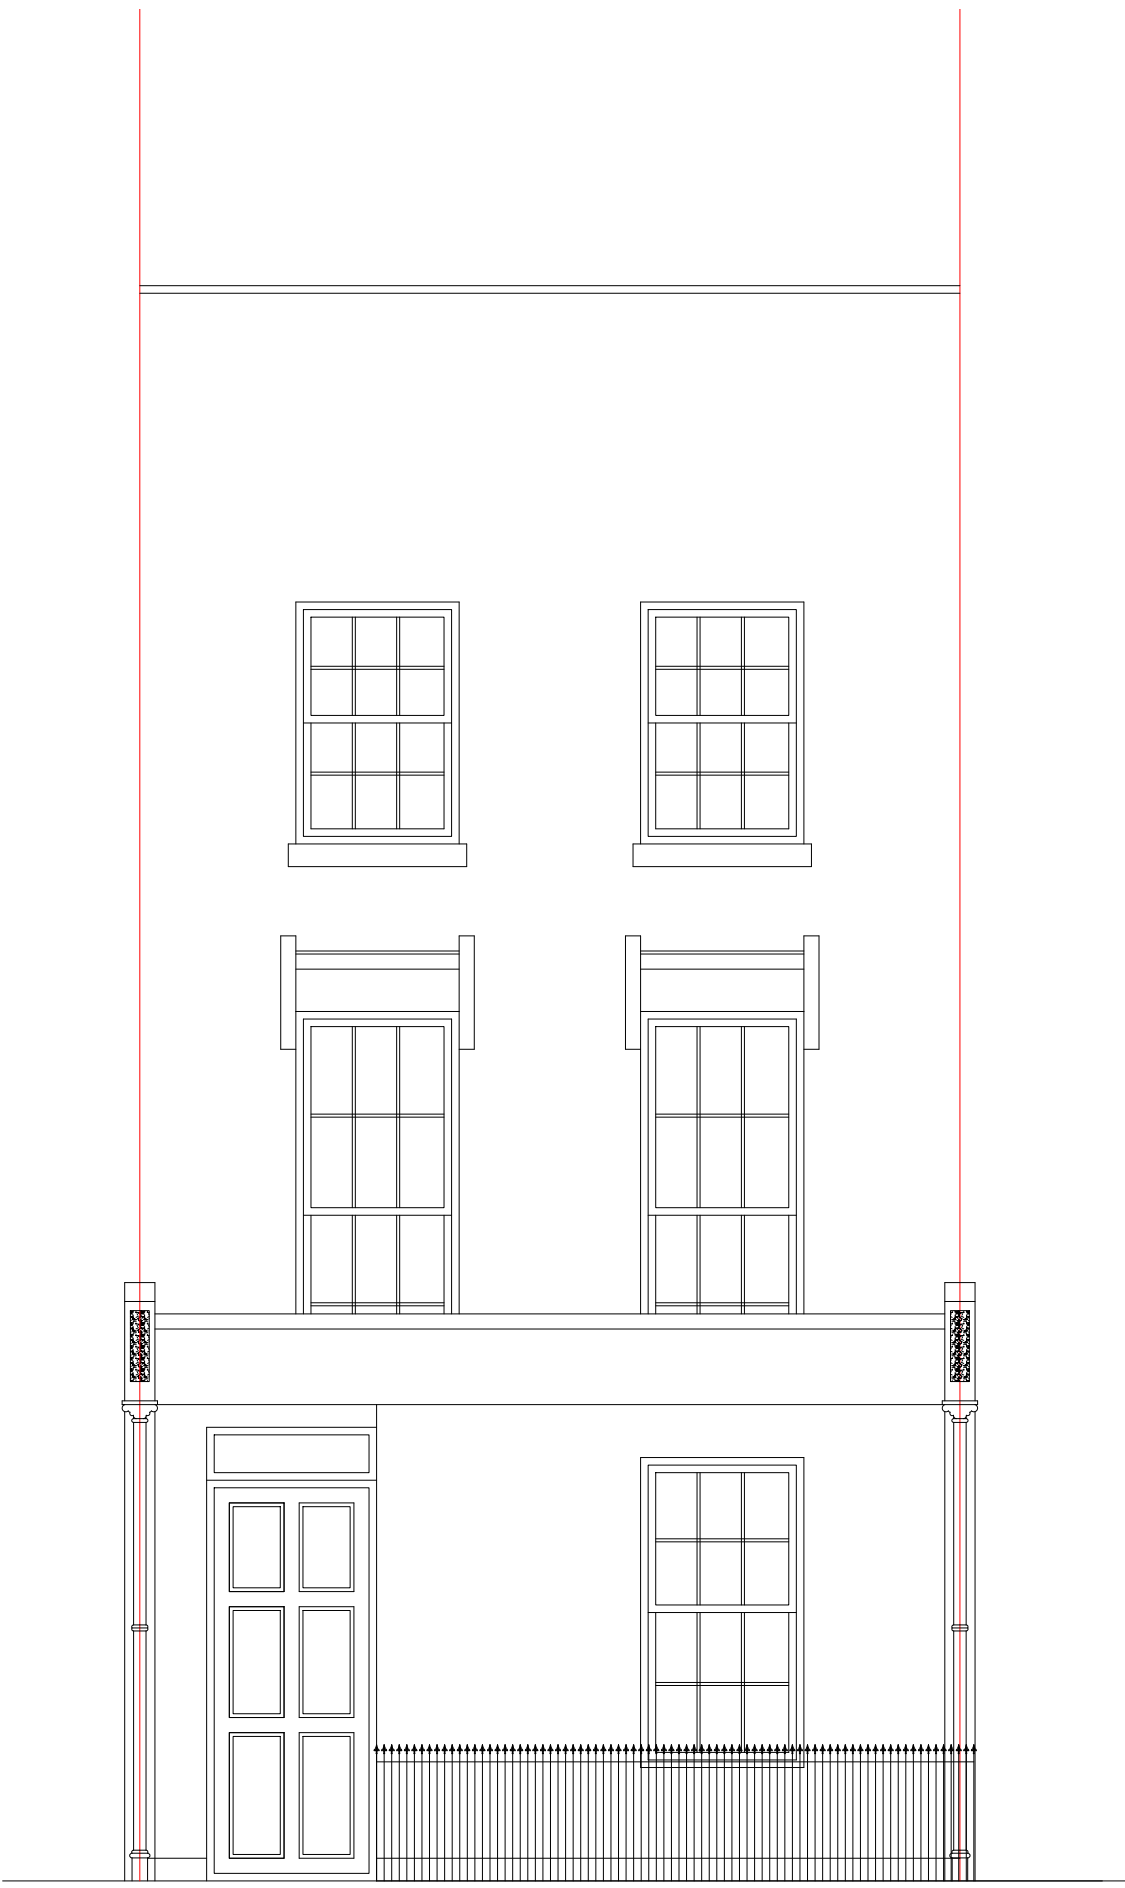

EXISTING FRONT ELEVATION

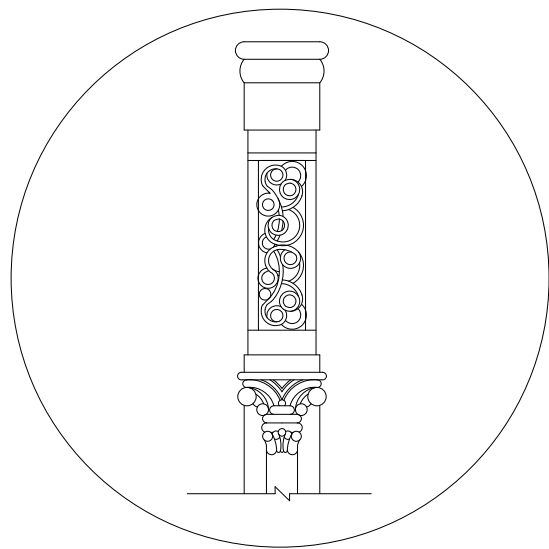


Detail At A

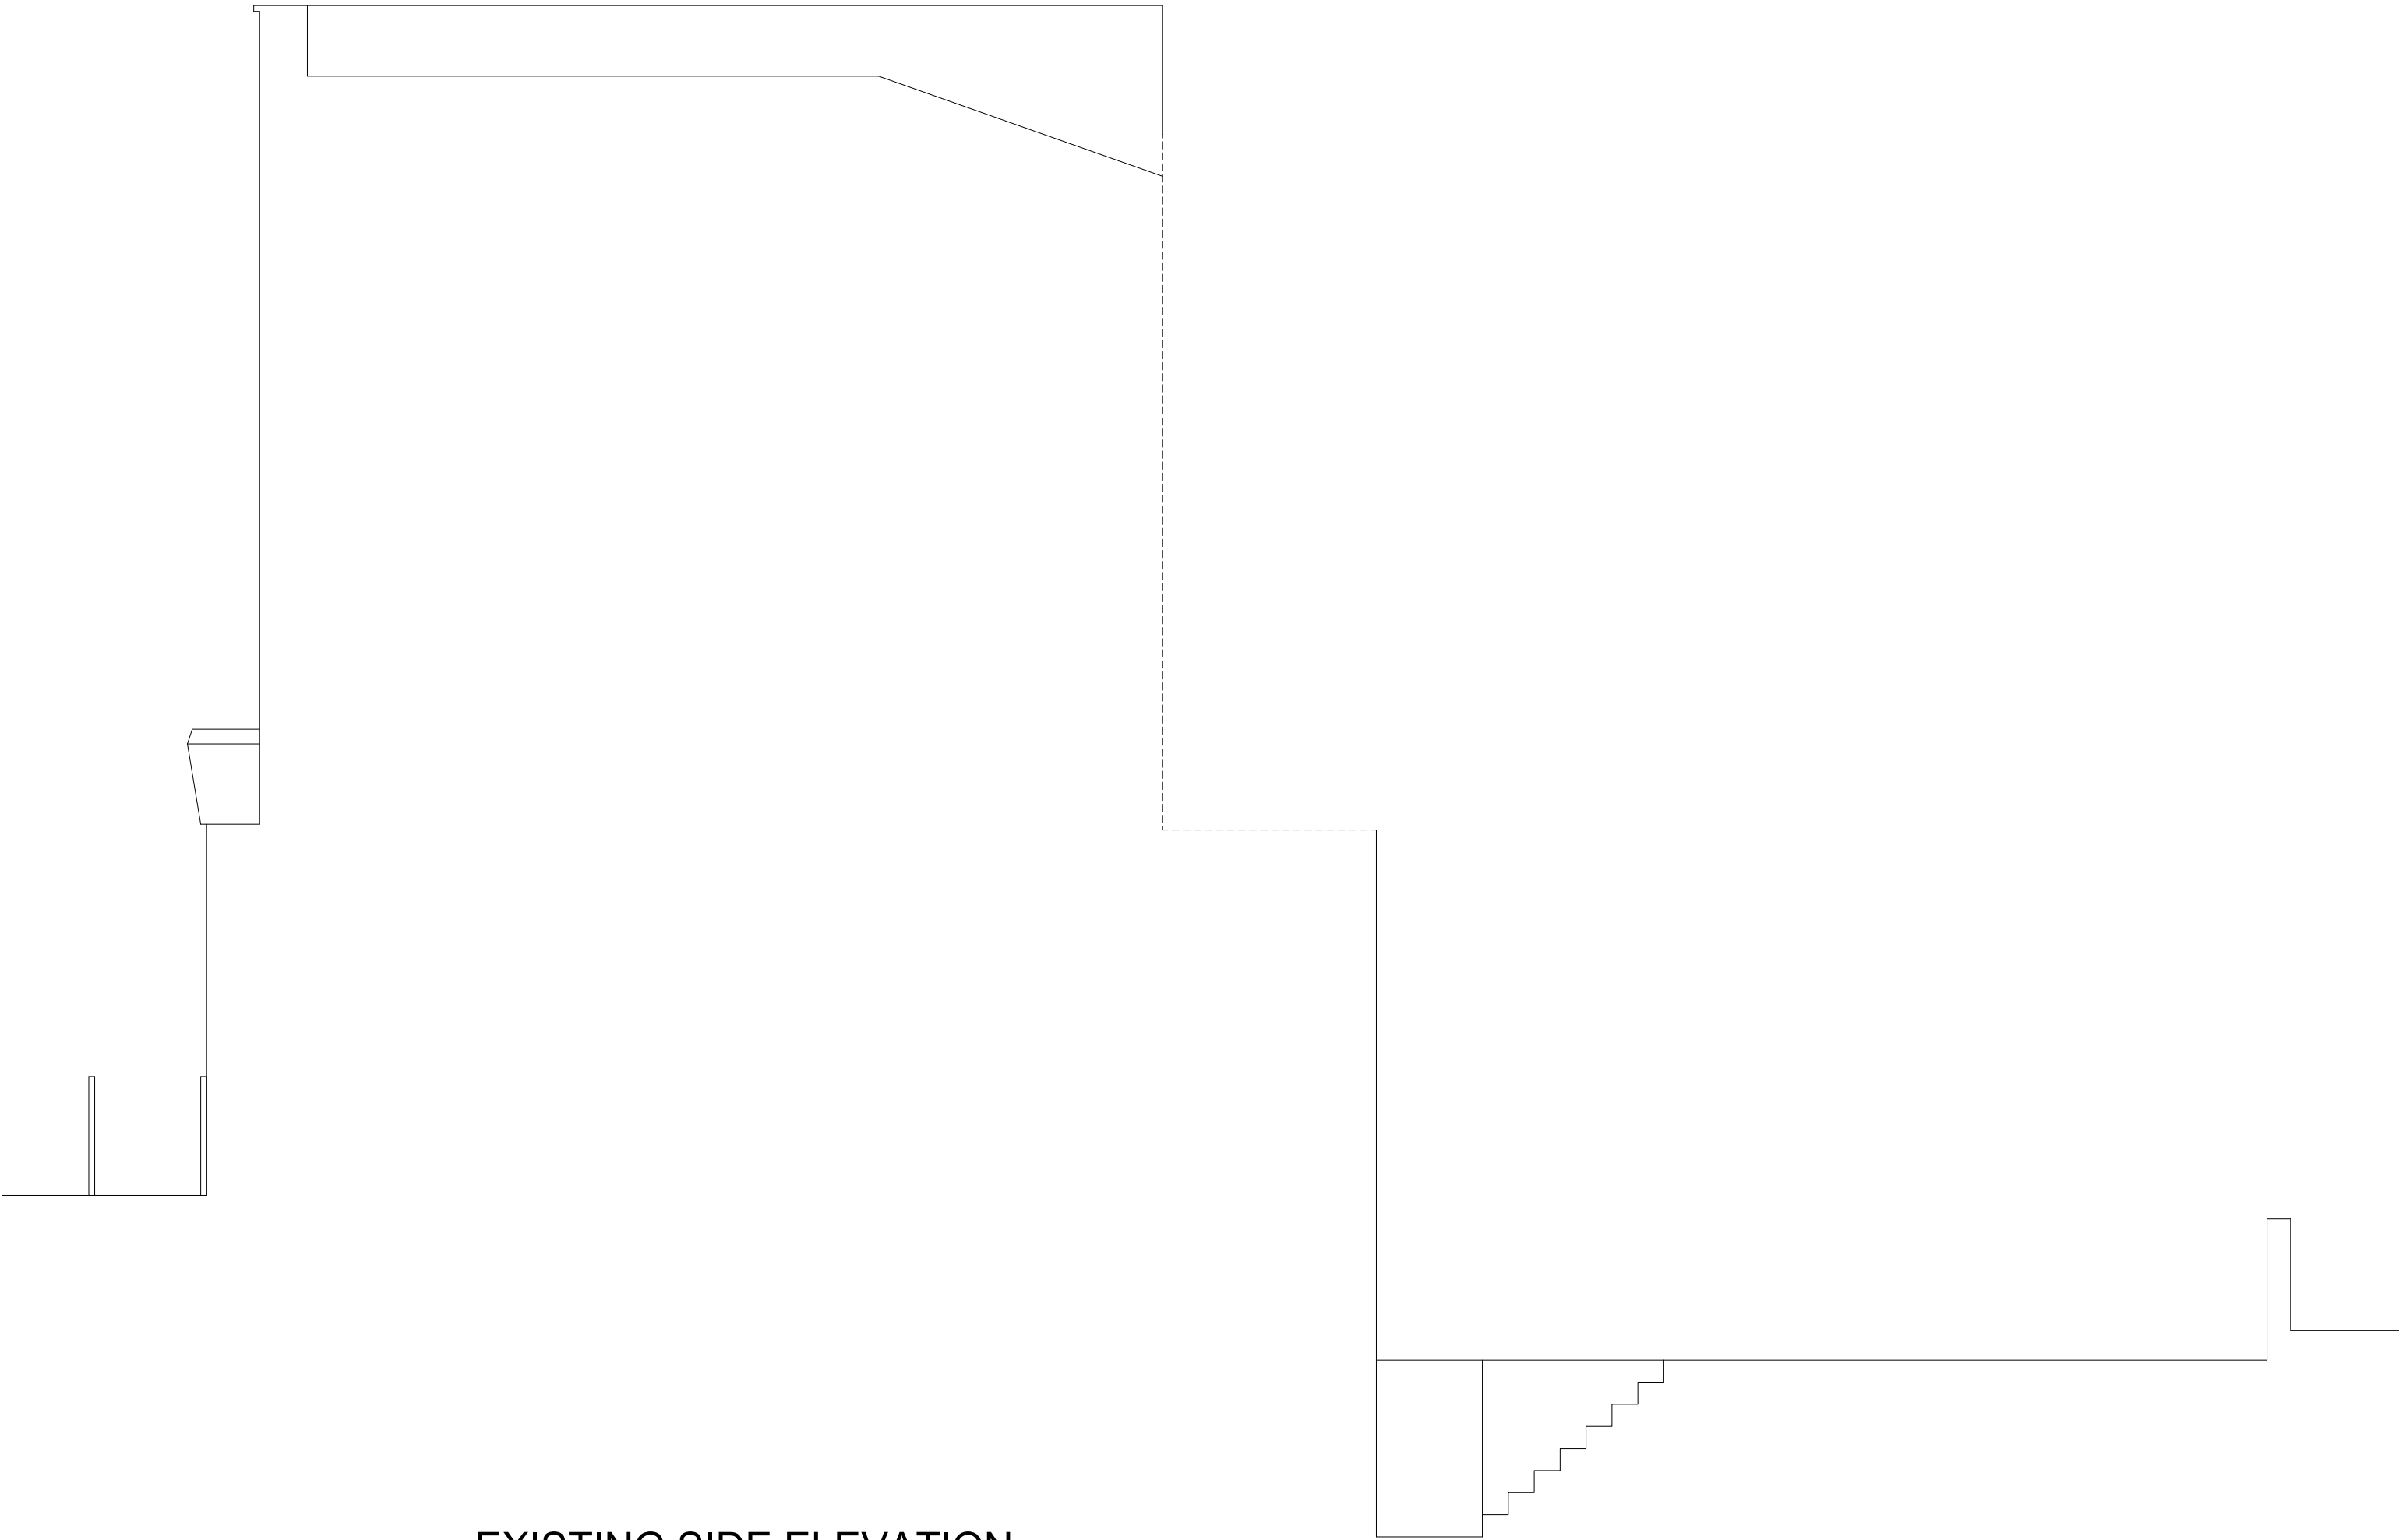

EXISTING SIDE ELEVATION

BANCIL PARTNERSHIP	Project:	Title:	Scale: 1:50@A1
	245, Royal College Street, London. NW1 9LT	Exsiting Elevations	Date: 06 2010
			Drawing No.: PL/VP/1827/RCS/03
			Revision:
27-29 The Broadway, Southall, Middx, UB1 1JY Tel: 020 8574 4546 Fax: 020 8574 4526			

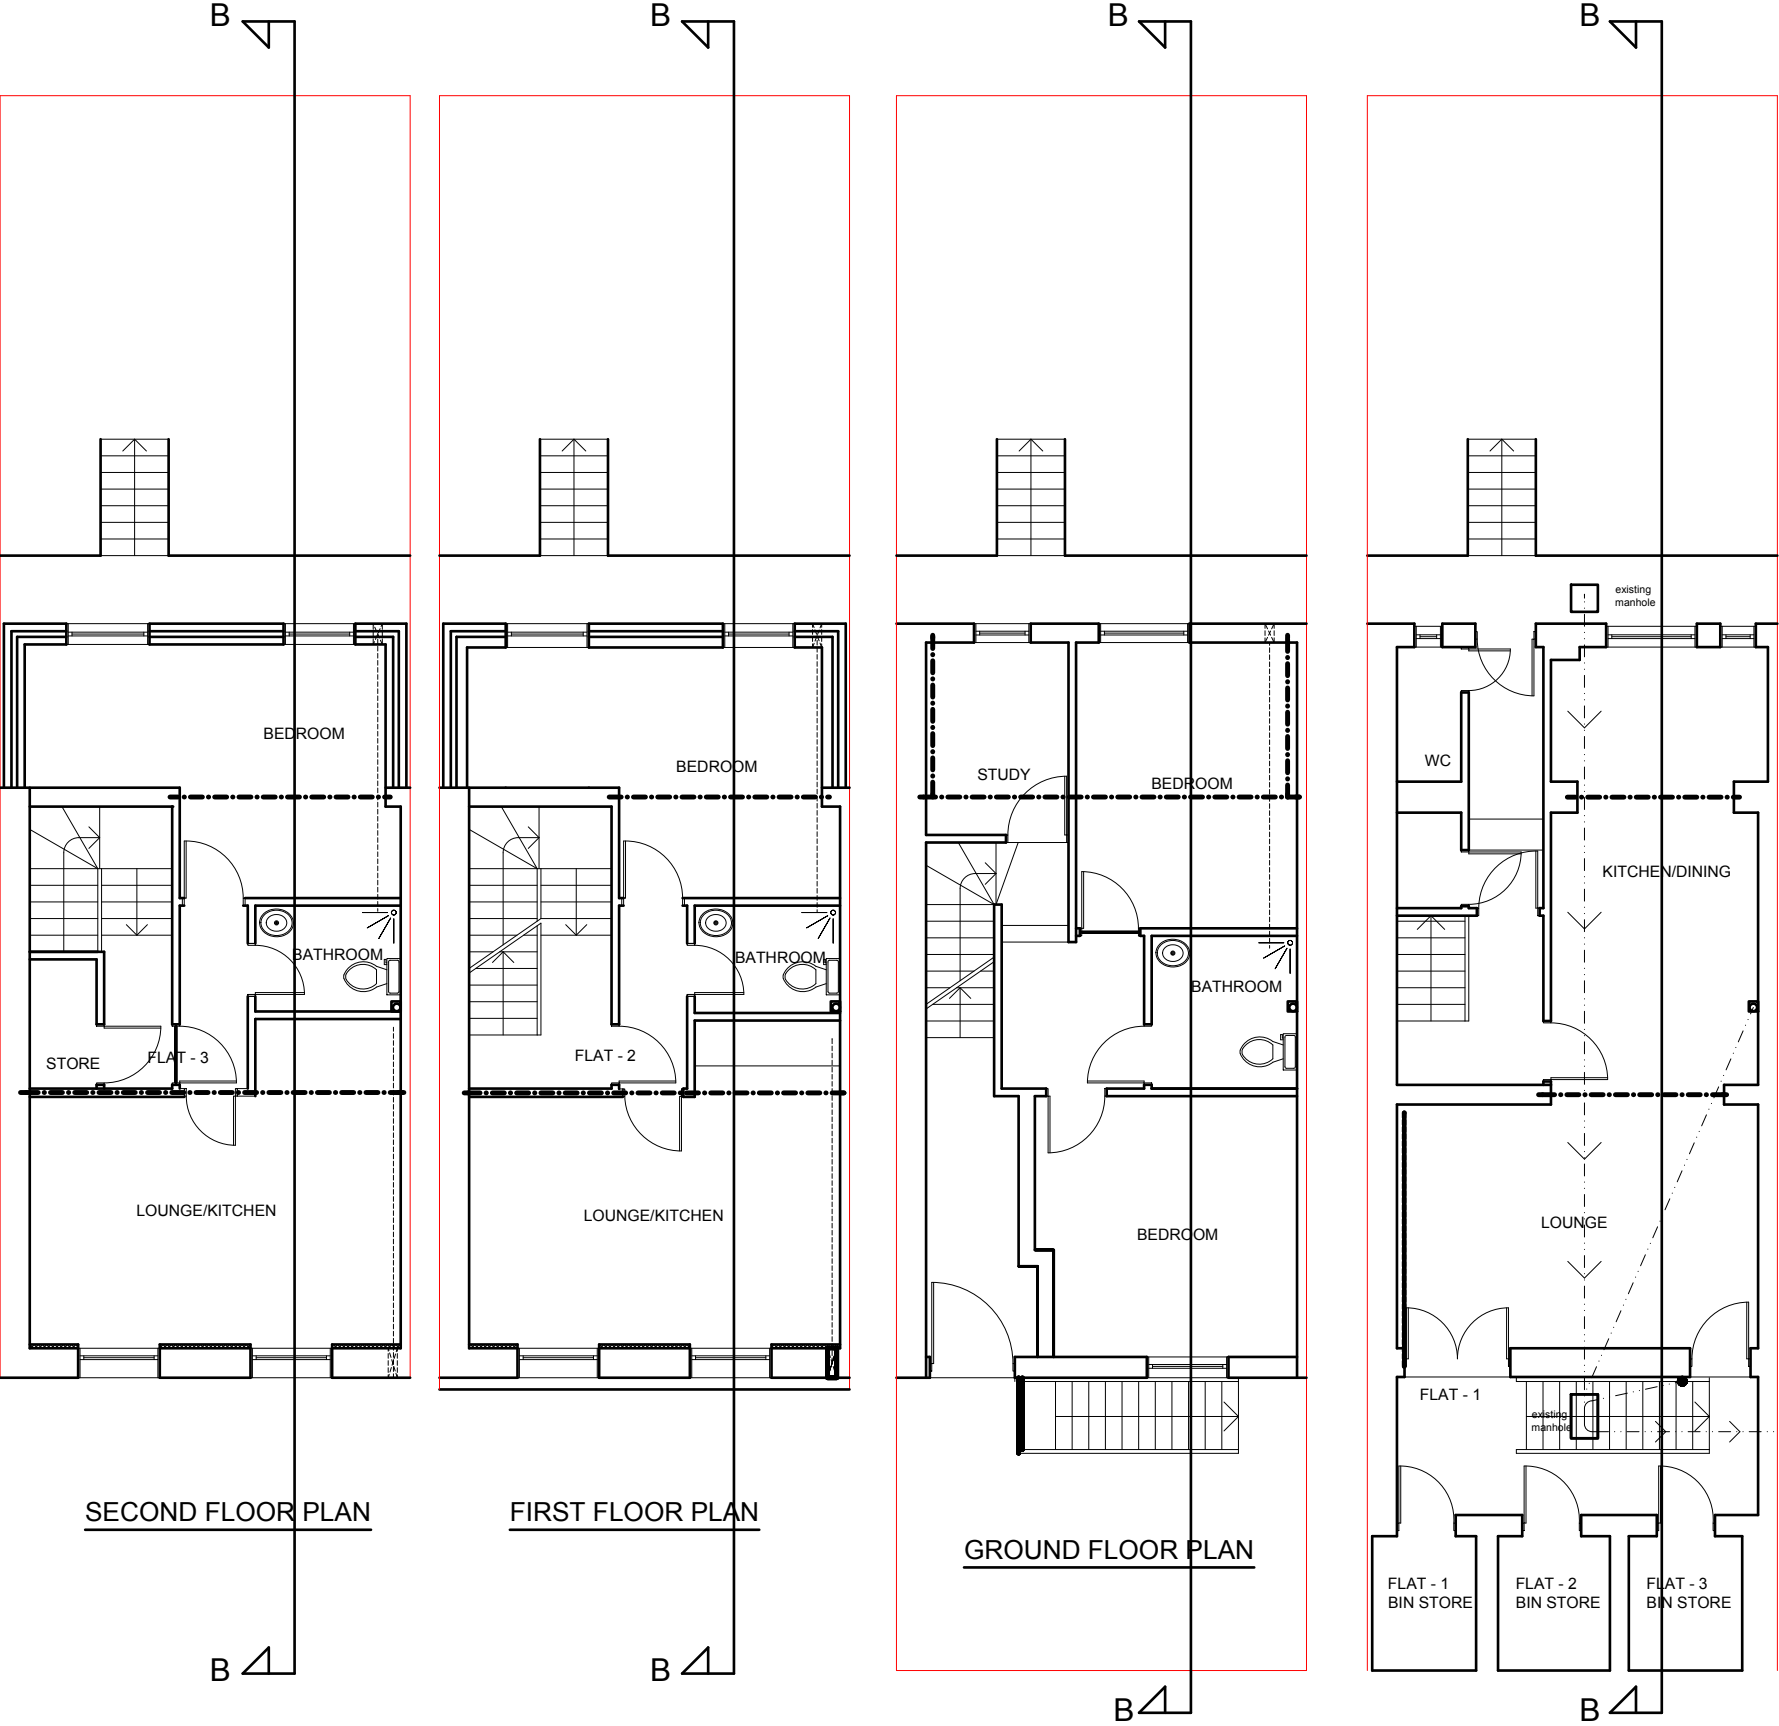


SECOND FLOOR PLAN

FIRST FLOOR PLAN


GROUND FLOOR PLAN

BASEMENT FLOOR PLAN


BANCIL PARTNERSHIP	Project:	Title:	Scale: 1:50@A1
	245, Royal College Street, London. NW1 9LT	Proposed Floor Plans	Date: 05 2010
			Drawing No.: PL/VP/1827/RCS/02
			Revision:
			A
			06/10
27-29 The Broadway, Southall, Middx, UB1 1JY Tel: 020 8574 4546 Fax: 020 8574 4526			

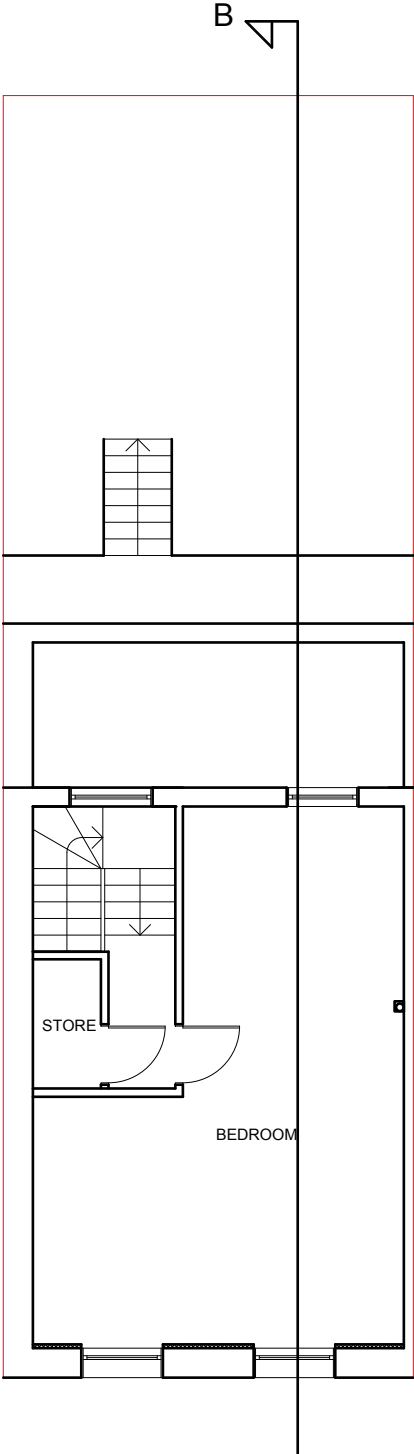


SECOND FLOOR PLAN

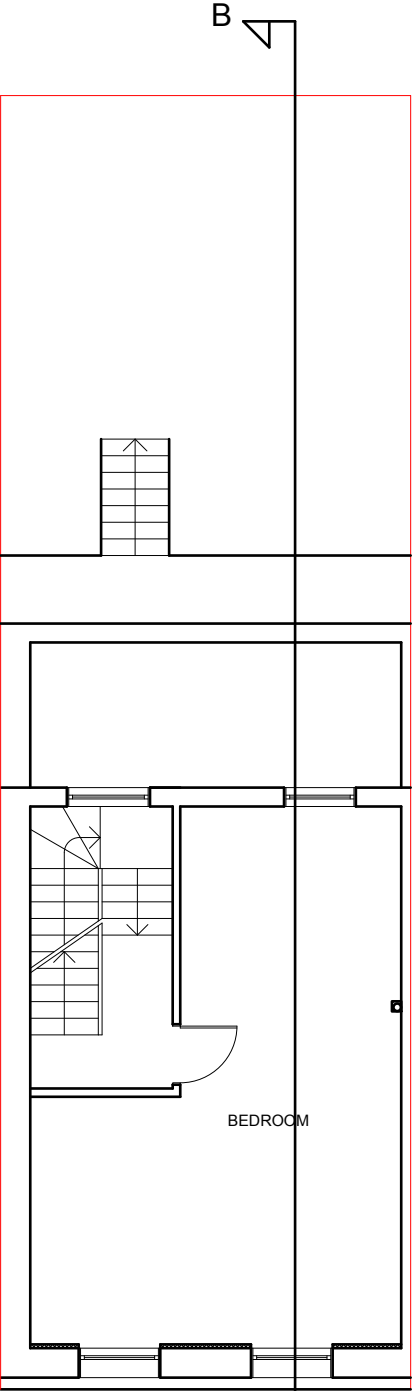

FIRST FLOOR PLAN

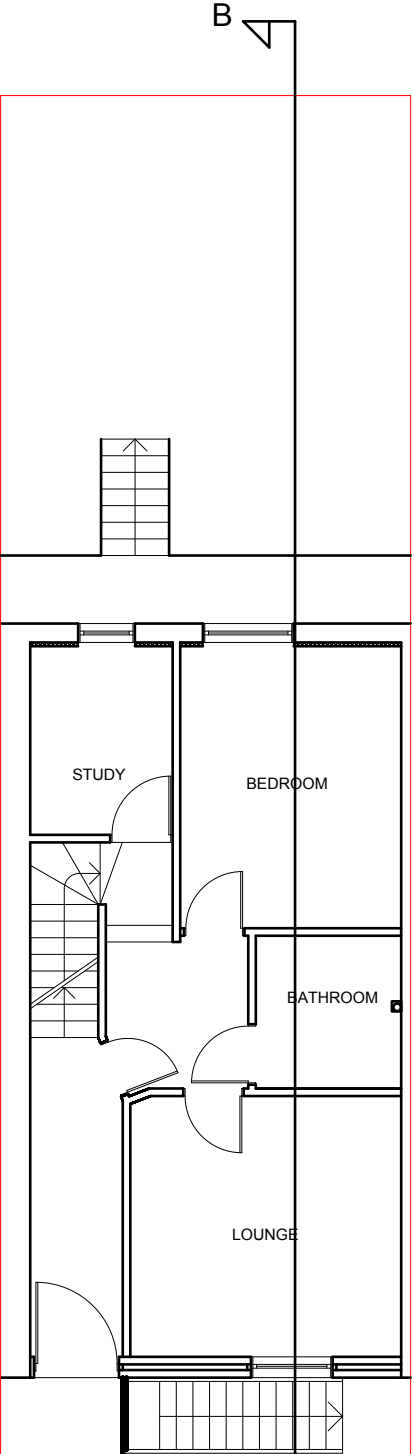

GROUND FLOOR PLAN

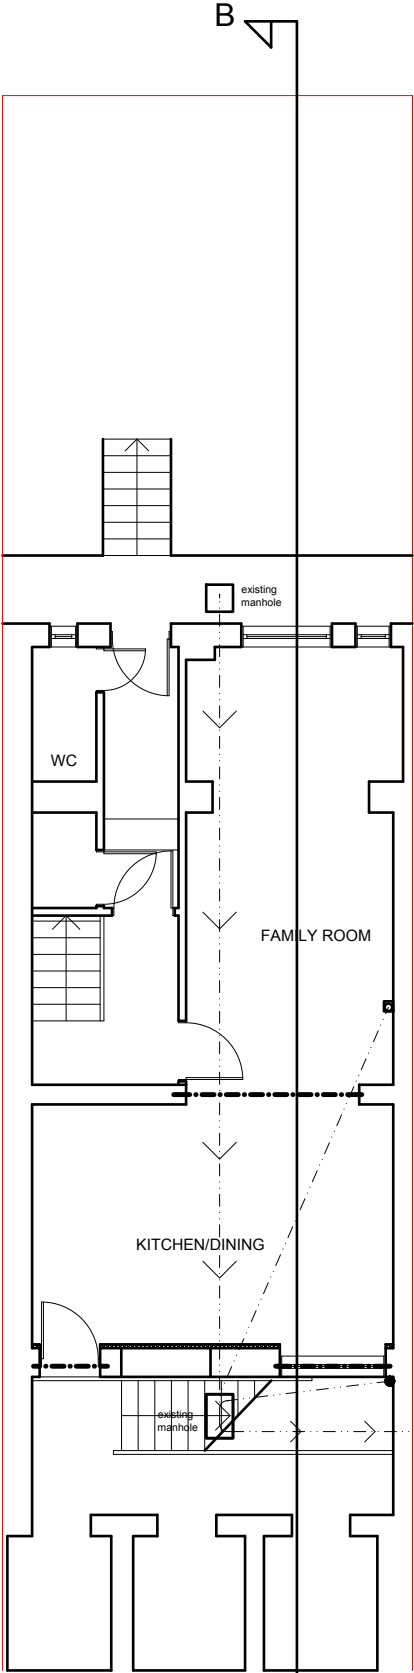

BASEMENT FLOOR PLAN

BANCIL PARTNERSHIP	Project:	Title:	Scale: 1:50@A1
	245, Royal College Street, London. NW1 9LT	Existing Floor Plans	Date: 06 2010
			Drawing No.: PL/VP/1827/RCS/01
			Revision:
27-29 The Broadway, Southall, Middx, UB1 1JY Tel: 020 8574 4546 Fax: 020 8574 4526			