



LOFT SPACE

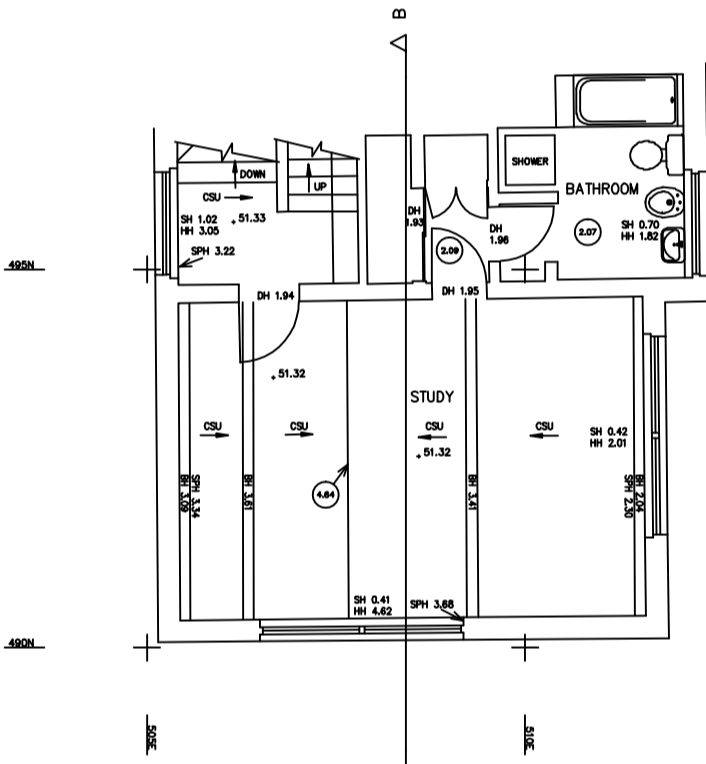

MEZZANINE FLOOR

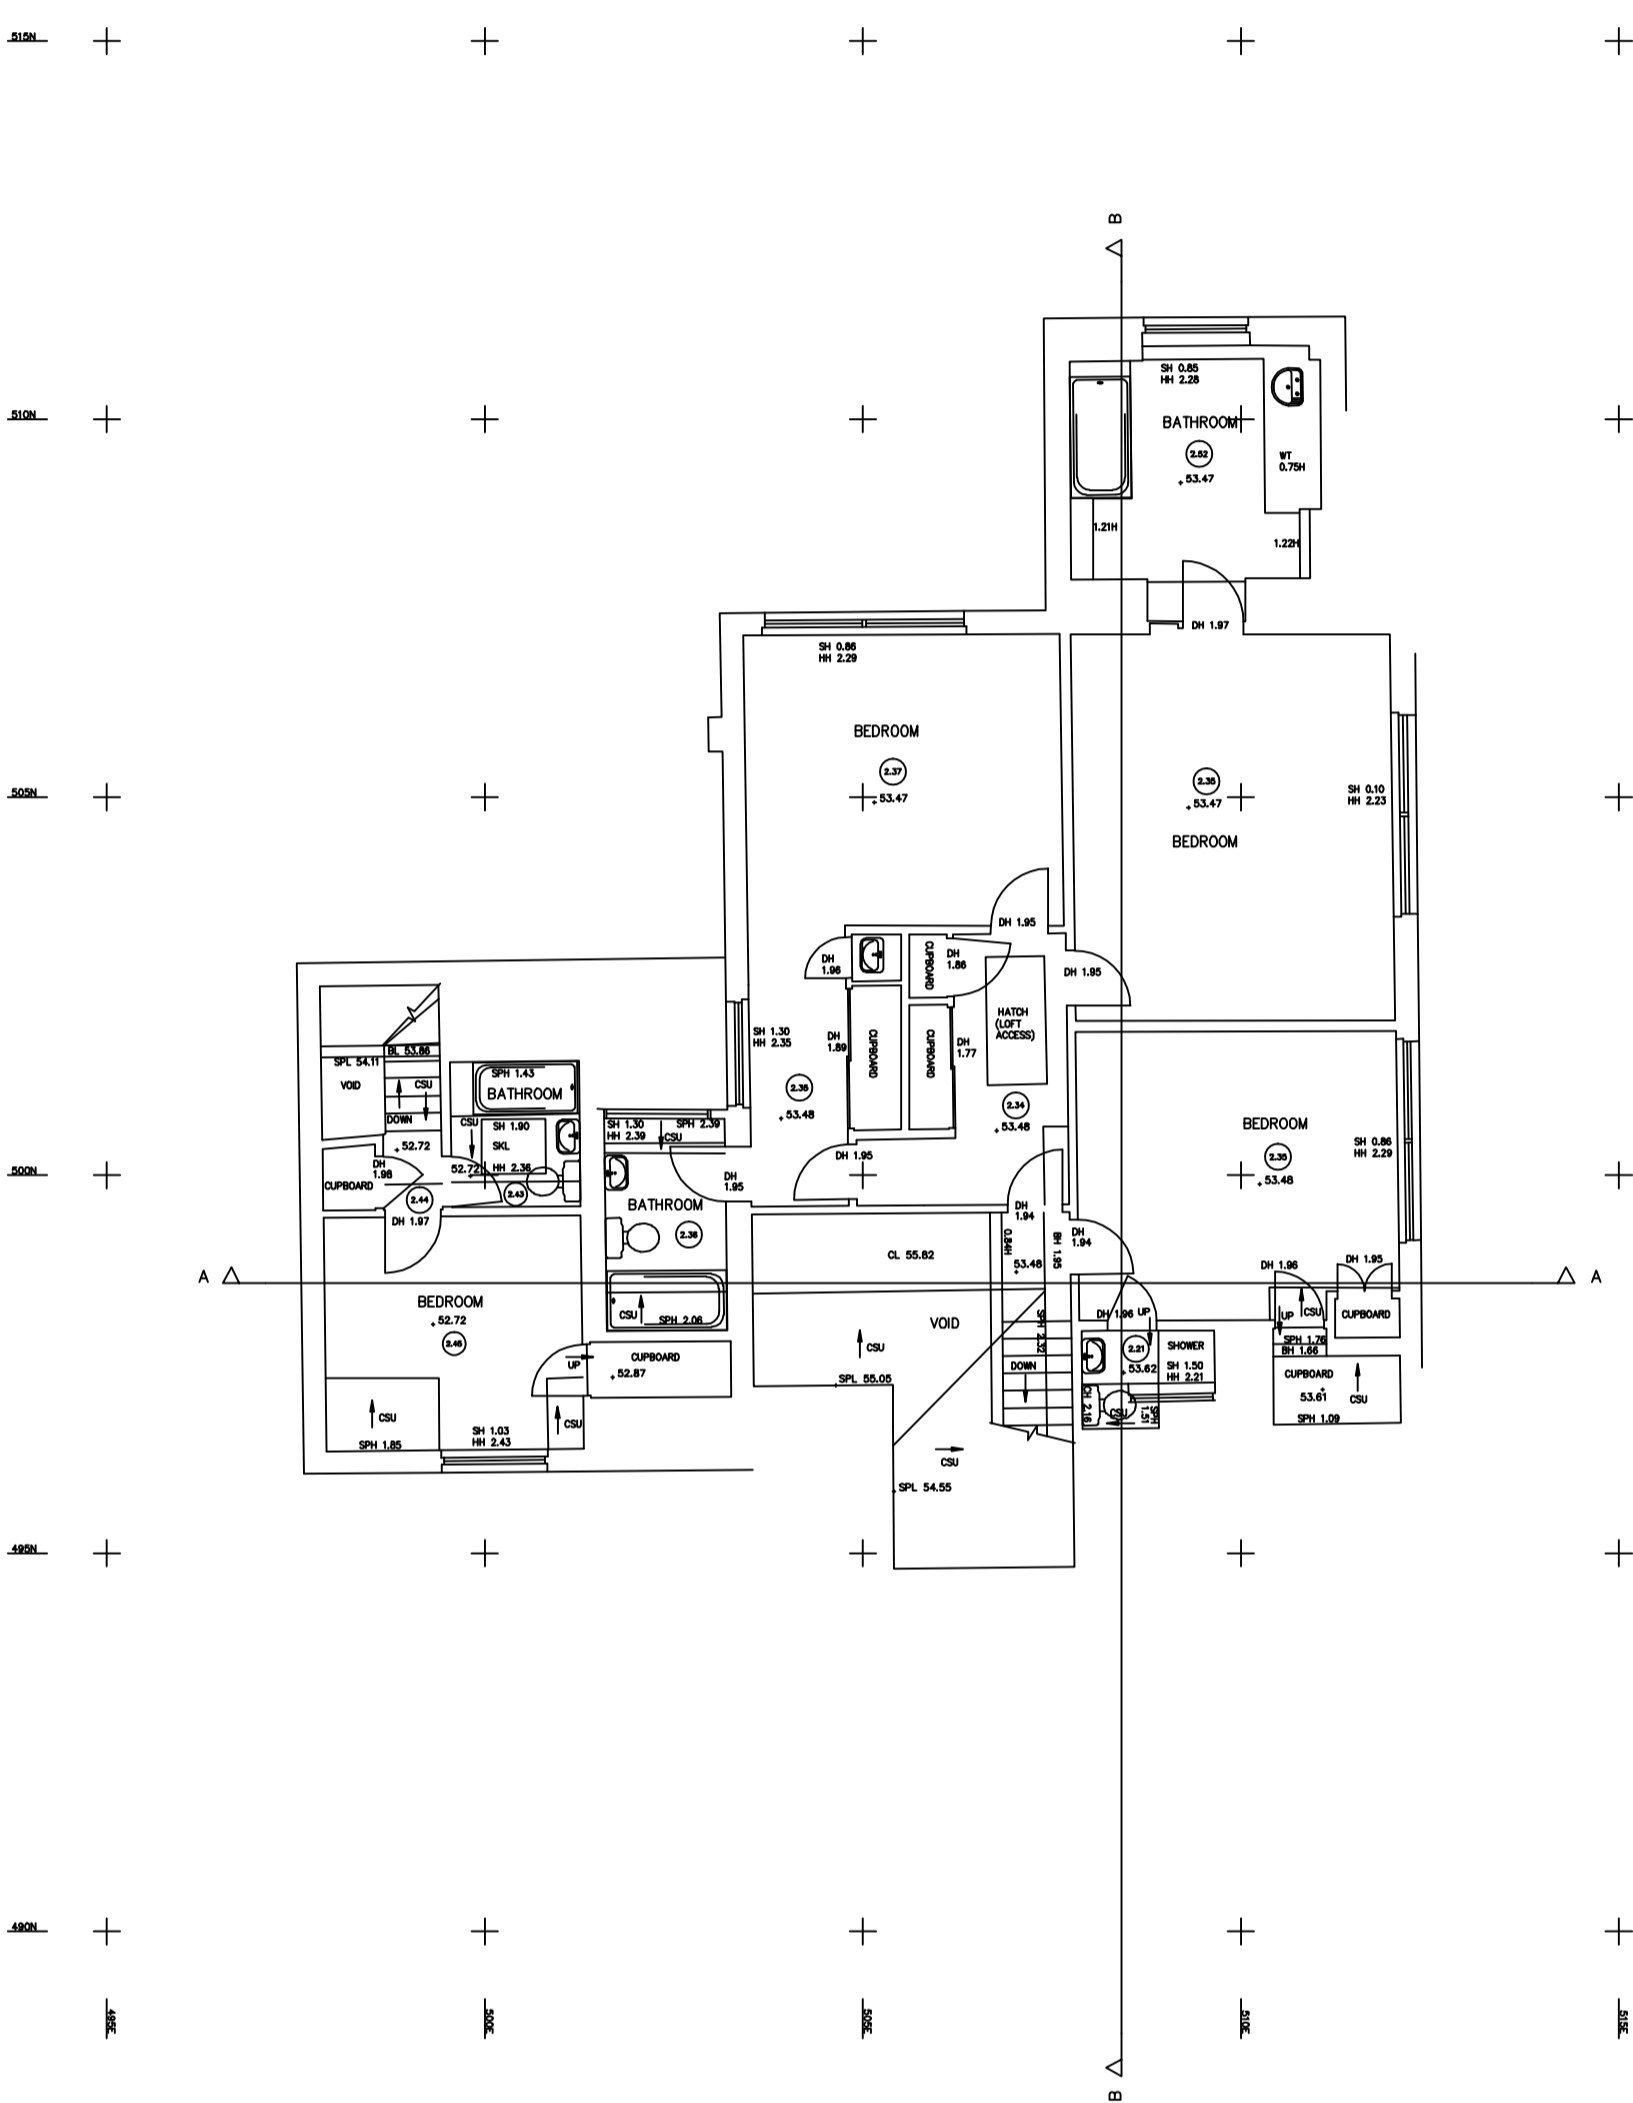

INDICATIVE ONLY

Survey Station	Step Up
AH Arch. Height	IL Invert Level
AV Air Valve	KO Kerb Outlet
B Ballard	L Light
BG Box Gully	LP Lamp Post
BH Beam Soffit Height	MH Manhole
BL Beam Soffit Level	MK Marker
BW Brick Wall	NB Notice Board
CE Cleaning Eye	NFI No Further Information
(1.90)F Ceiling Height (False)	O/H Overhead
CH Ceiling Height	OH Opening Height
CL Ceiling Level	P Post
CO Column	PL Pavement Light
CONC Concrete	PM Parking Meter
CPS Conc Paving Slabs	R Roof
CSU Ceiling Slopes Up	(R) From Records
D Depth	RS Road Sign
DH Door Height	RSJ Rolled Steel Joist
DP Down Pipe	RW Retaining Wall
E Earthing Point	SC Stop Cock
EOP Elec Cable Pit	SH Sill Height
EJB Elec Junction Box	SKL Skylight
EP Electricity Pole	SL Sill Level
F Floor	SPH Spring Point Height
FB Flower Bed	SPL Spring Point Level
FIG Feeds Into Ground	TIC Telephone IC
FP Fire Place	TJB Tel. Junction Box
FL Floor Level	TL Threshold Level
GU Gully	TP Telephone Pole
GV Gas Valve	TRL Traffic Light
H Height	TL Threshold Level
HH Head Height	TP Telephone Pole
HL Hand Rail	TR Traffic Light
H/R Hand Rail	UTL Unable to Lift
IC Inspection Cover	UTM Unable to Measure
	UTT Unable to Trace
	VP Vent Pipe
	WT Work Top
	WC Water Closet
	WM Water Meter

THIS SURVEY DATA HAS BEEN PREPARED FOR THE CLIENT DETAILED BELOW TO AN AGREED SPECIFICATION. UNLESS OTHERWISE AGREED IN WRITING THE LIABILITY OF STH SURVEYS LTD IS LIMITED TO THE CLIENT OR HIS APPOINTED AGENT AND DOES NOT EXTEND TO USE BEYOND THE LIMITATIONS OF THE SPECIFICATION.

Notes			
The Grid is Arbitrary			
All Levels are related to STN A1 given value 49.82m			
5	-	-	-
4	-	-	-
3	-	-	-
2	-	-	-
1	-	-	-
0	SR	First Complete Issue	03-05-06
Prelim	-	Preliminary - Not Complete	-
Rev	QA Check	Description	Date

© Copyright STH Surveys Ltd 2005

SURVEYED BY
STH SURVEYS LTD
16 St NICHOLAS DRIVE
SHEPPERTON
MIDDX
TW17 9LD

TEL 01932 221358
CELL 07939 100008
E-MAIL STHSURVEYS@AOL.COM
www.sthsurveys.co.uk

SURVEYED	SR
DRAWN	SR
SCALE	1:100


TMD

36 MILLFIELD LANE N6

FIRST FLOOR
MEZZANINE AND LOFT


JOB No	DRAWING NUMBER
B06/105	B06/105/02

A1 Sheet - 841mm X 594mm

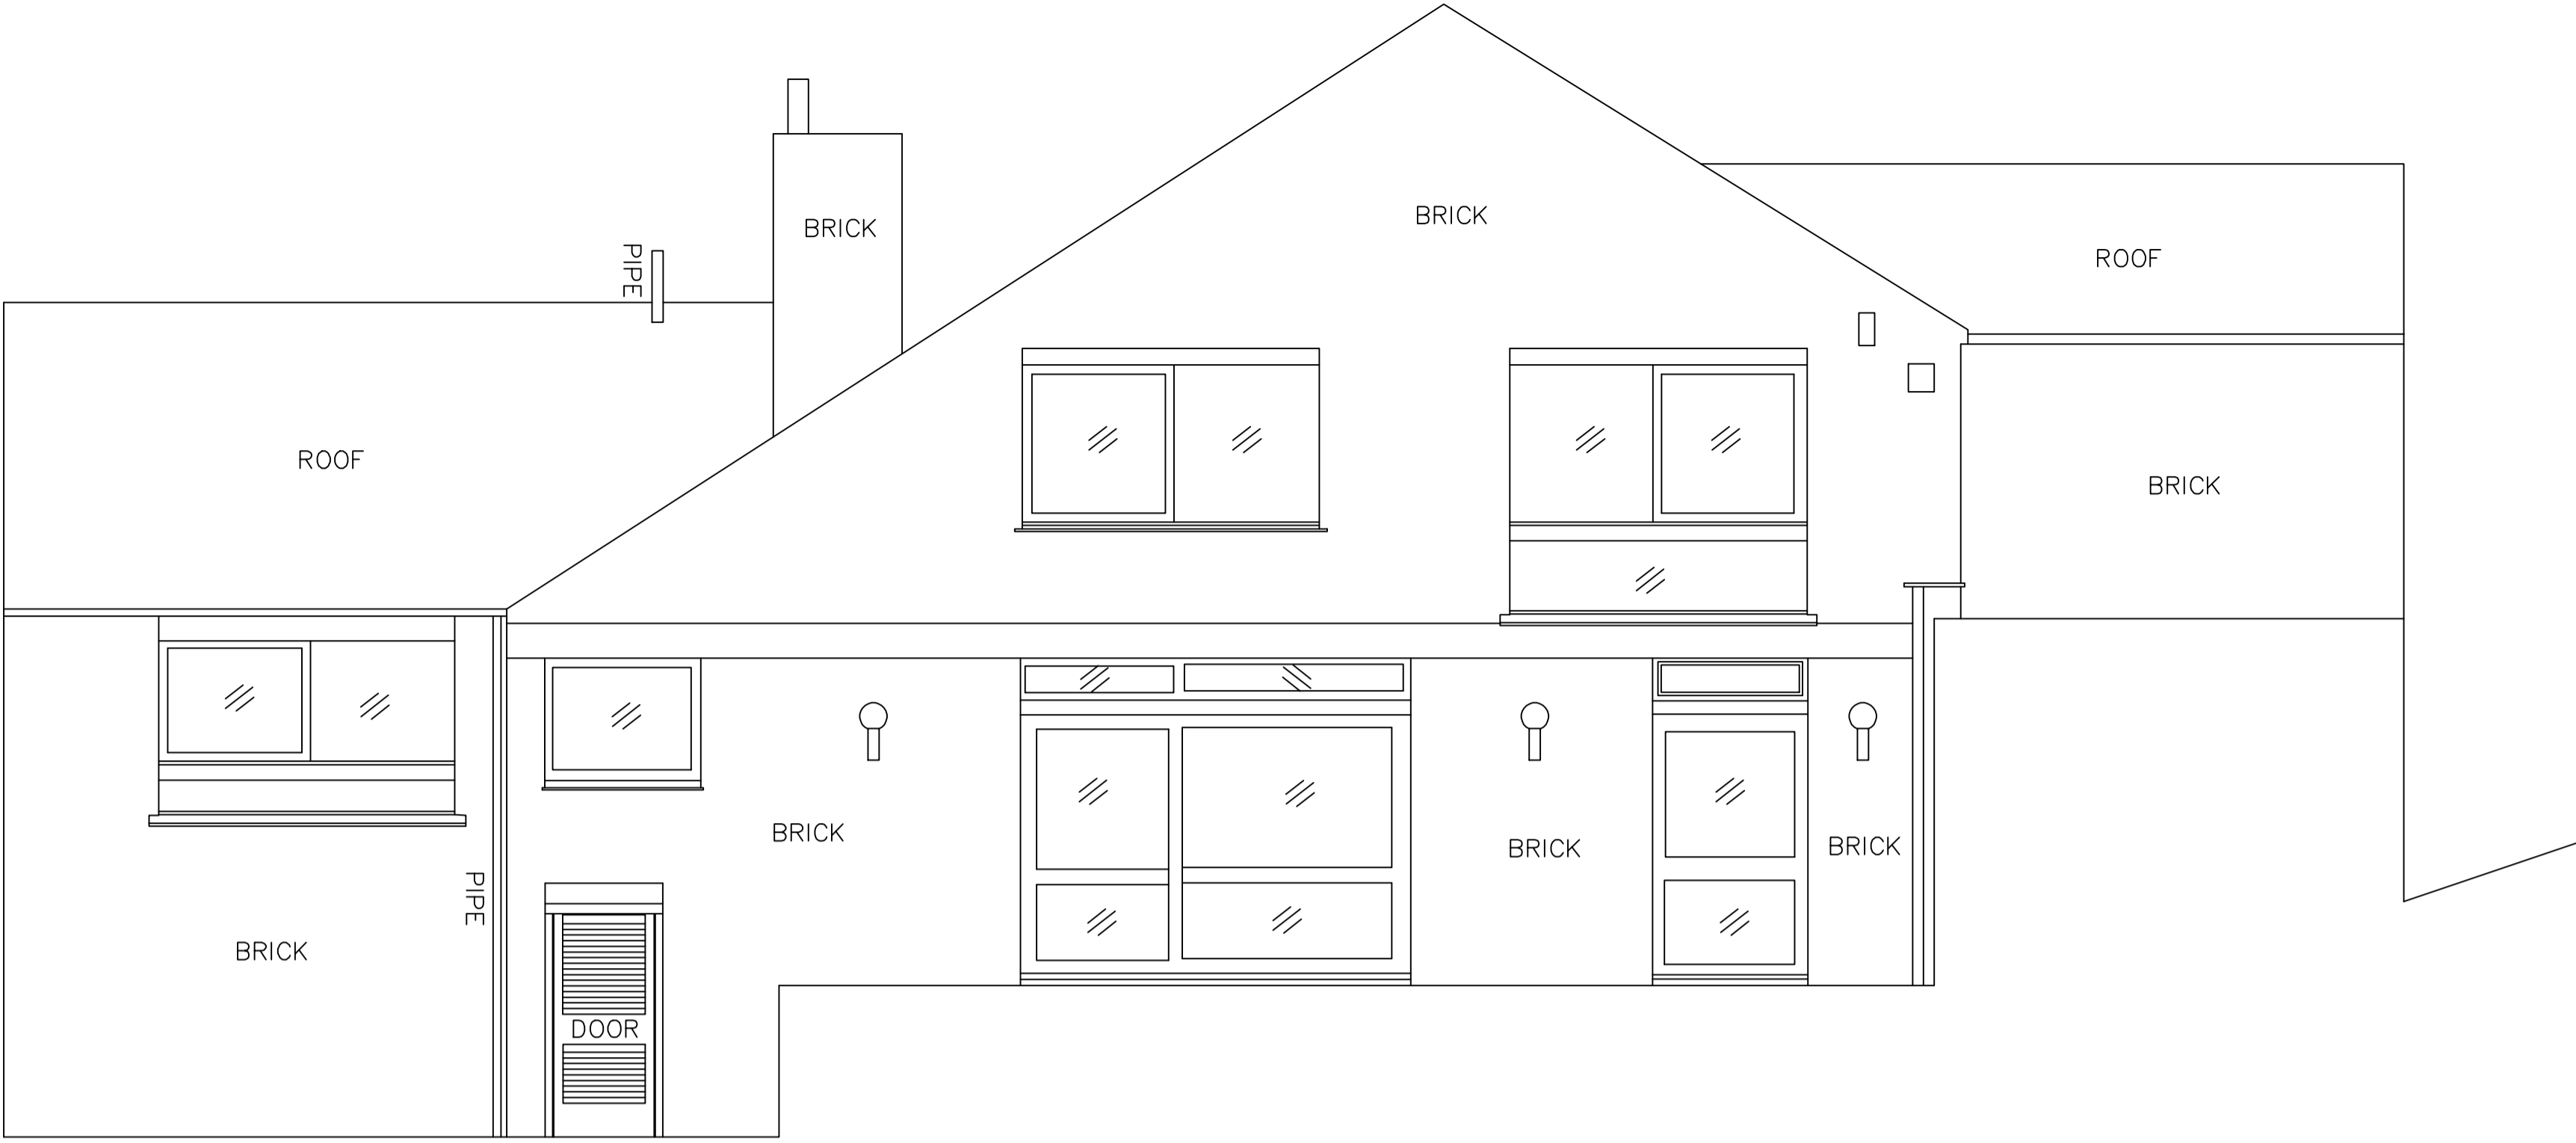

SOUTH ELEVATION

DATUM 46.00m

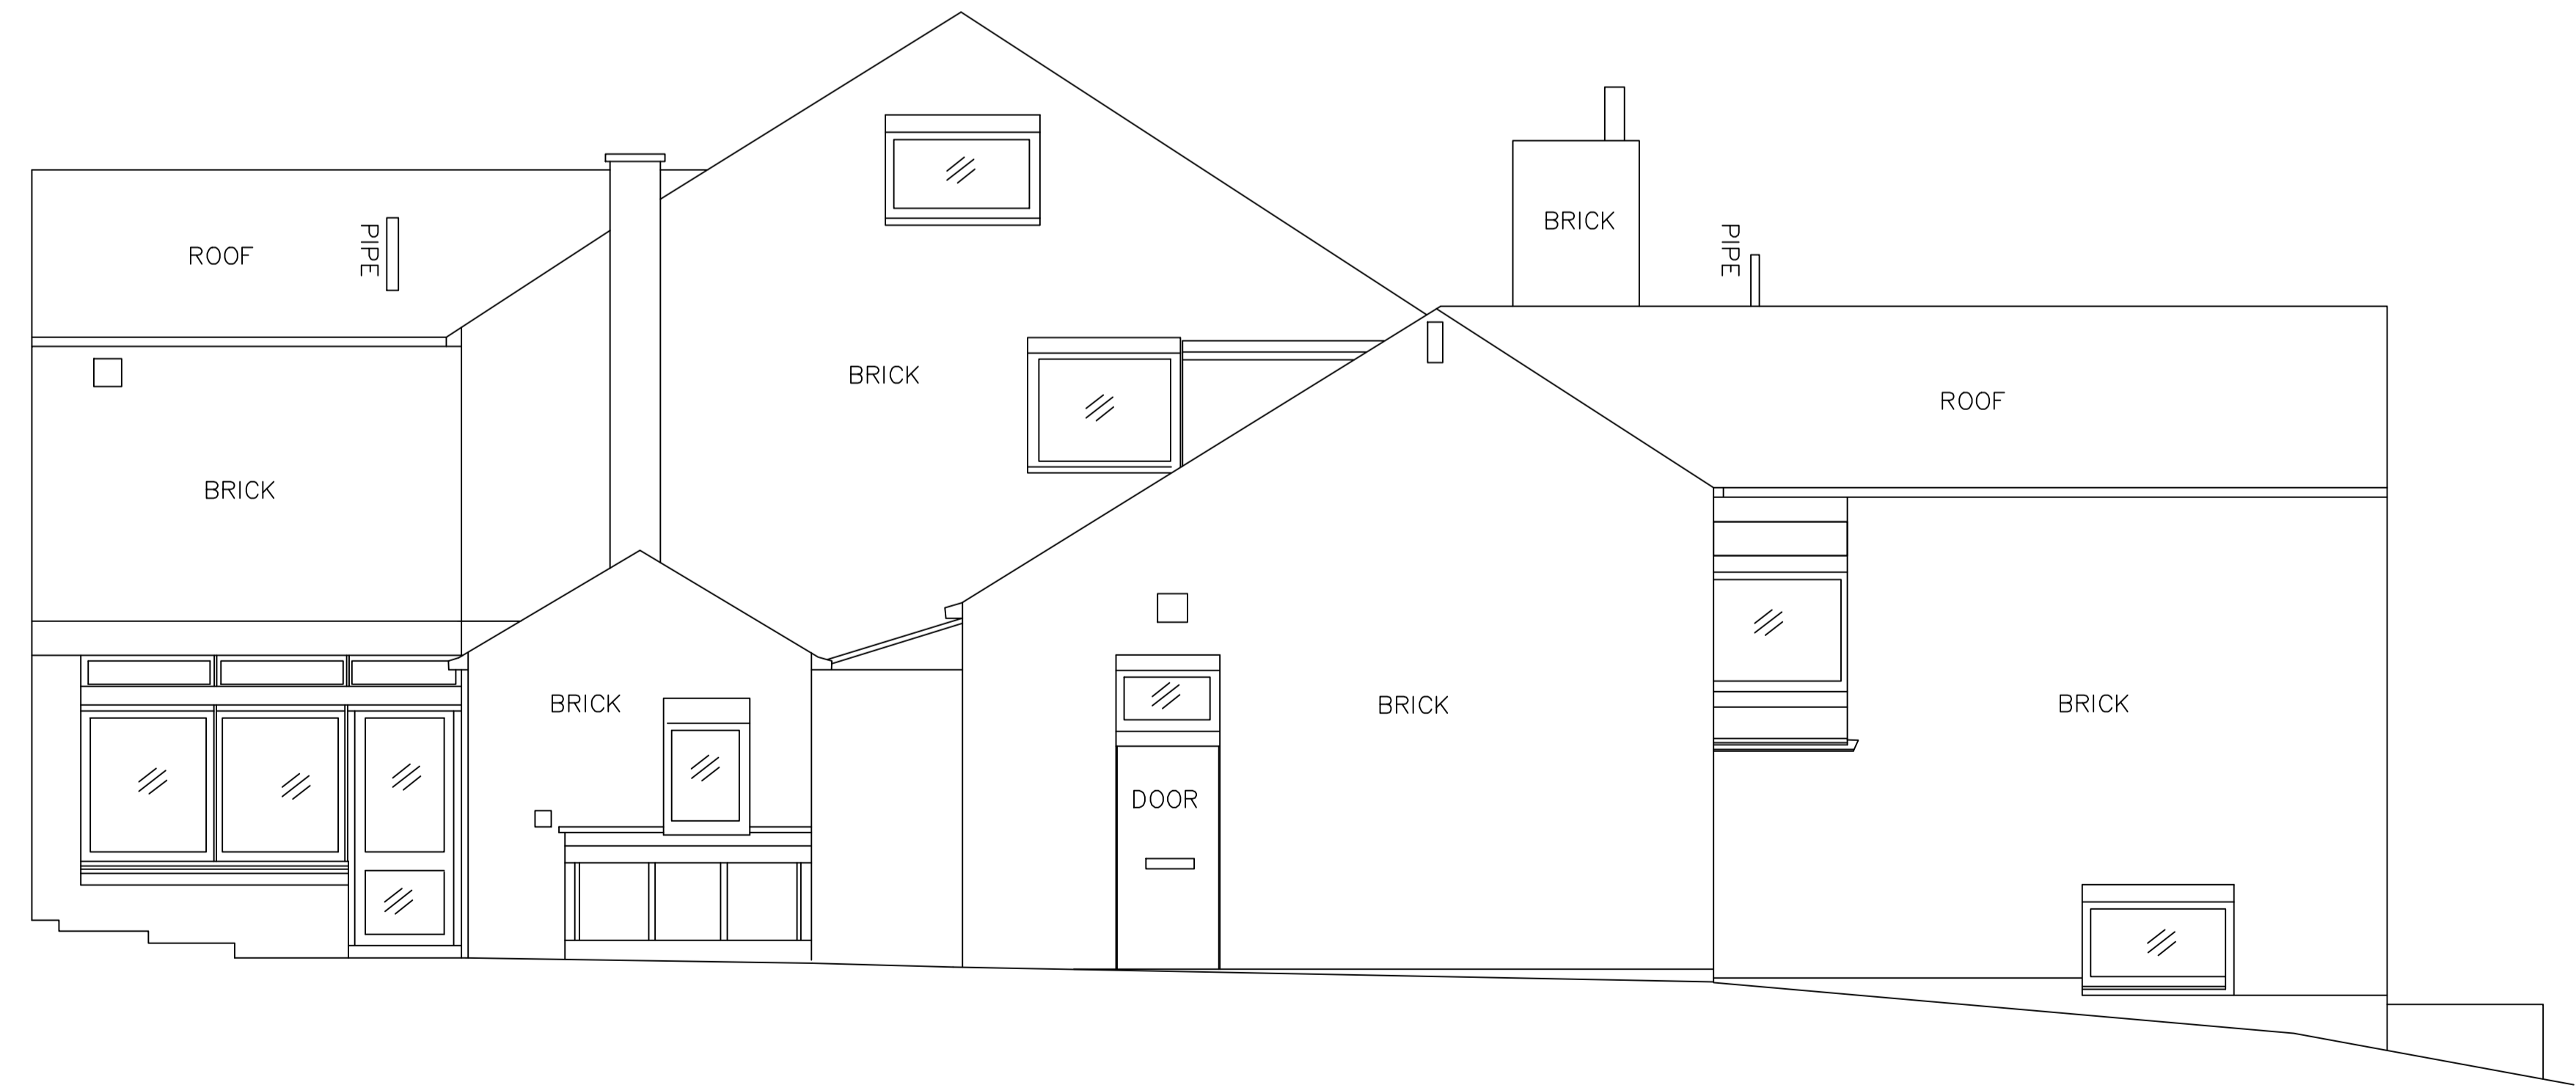

NORTH ELEVATION

DATUM 46.00m

THIS SURVEY DATA HAS BEEN PREPARED FOR THE CLIENT DETAILED BELOW TO AN AGREED SPECIFICATION. UNLESS OTHERWISE AGREED IN WRITING THE LIABILITY OF STH SURVEYS LTD IS LIMITED TO THE CLIENT OR HIS APPOINTED AGENT AND DOES NOT EXTEND TO USE BEYOND THE LIMITATIONS OF THE SPECIFICATION.

Notes

All Levels are related to STN A1 GIVEN VALUE 49.82

5	-	-	-
4	-	-	-
3	-	-	-
2	-	-	-
1	-	-	-
0	SR	First Complete Issue	05-05-06
Prelim	-	Preliminary - Not Complete	-
Rev	QA Check	Description	Date

© Copyright STH Surveys Ltd 2005

SURVEYED BY

STH SURVEYS LTD

16 St NICHOLAS DRIVE

SHEPPERTON

MIDDXX

TW17 9LD

TEL 01932 221358

CELL 07939 100008

E-MAIL STHSURVEYS@AOL.COM


www.sthsurveys.co.uk

SURVEYED	SR	TMD
DRAWN	SR	
SCALE	1:50	

36 MILLFIELD LANE N6


ELEVATIONS 2

JOB No	DRAWING NUMBER
B06/105	B06/105-05A

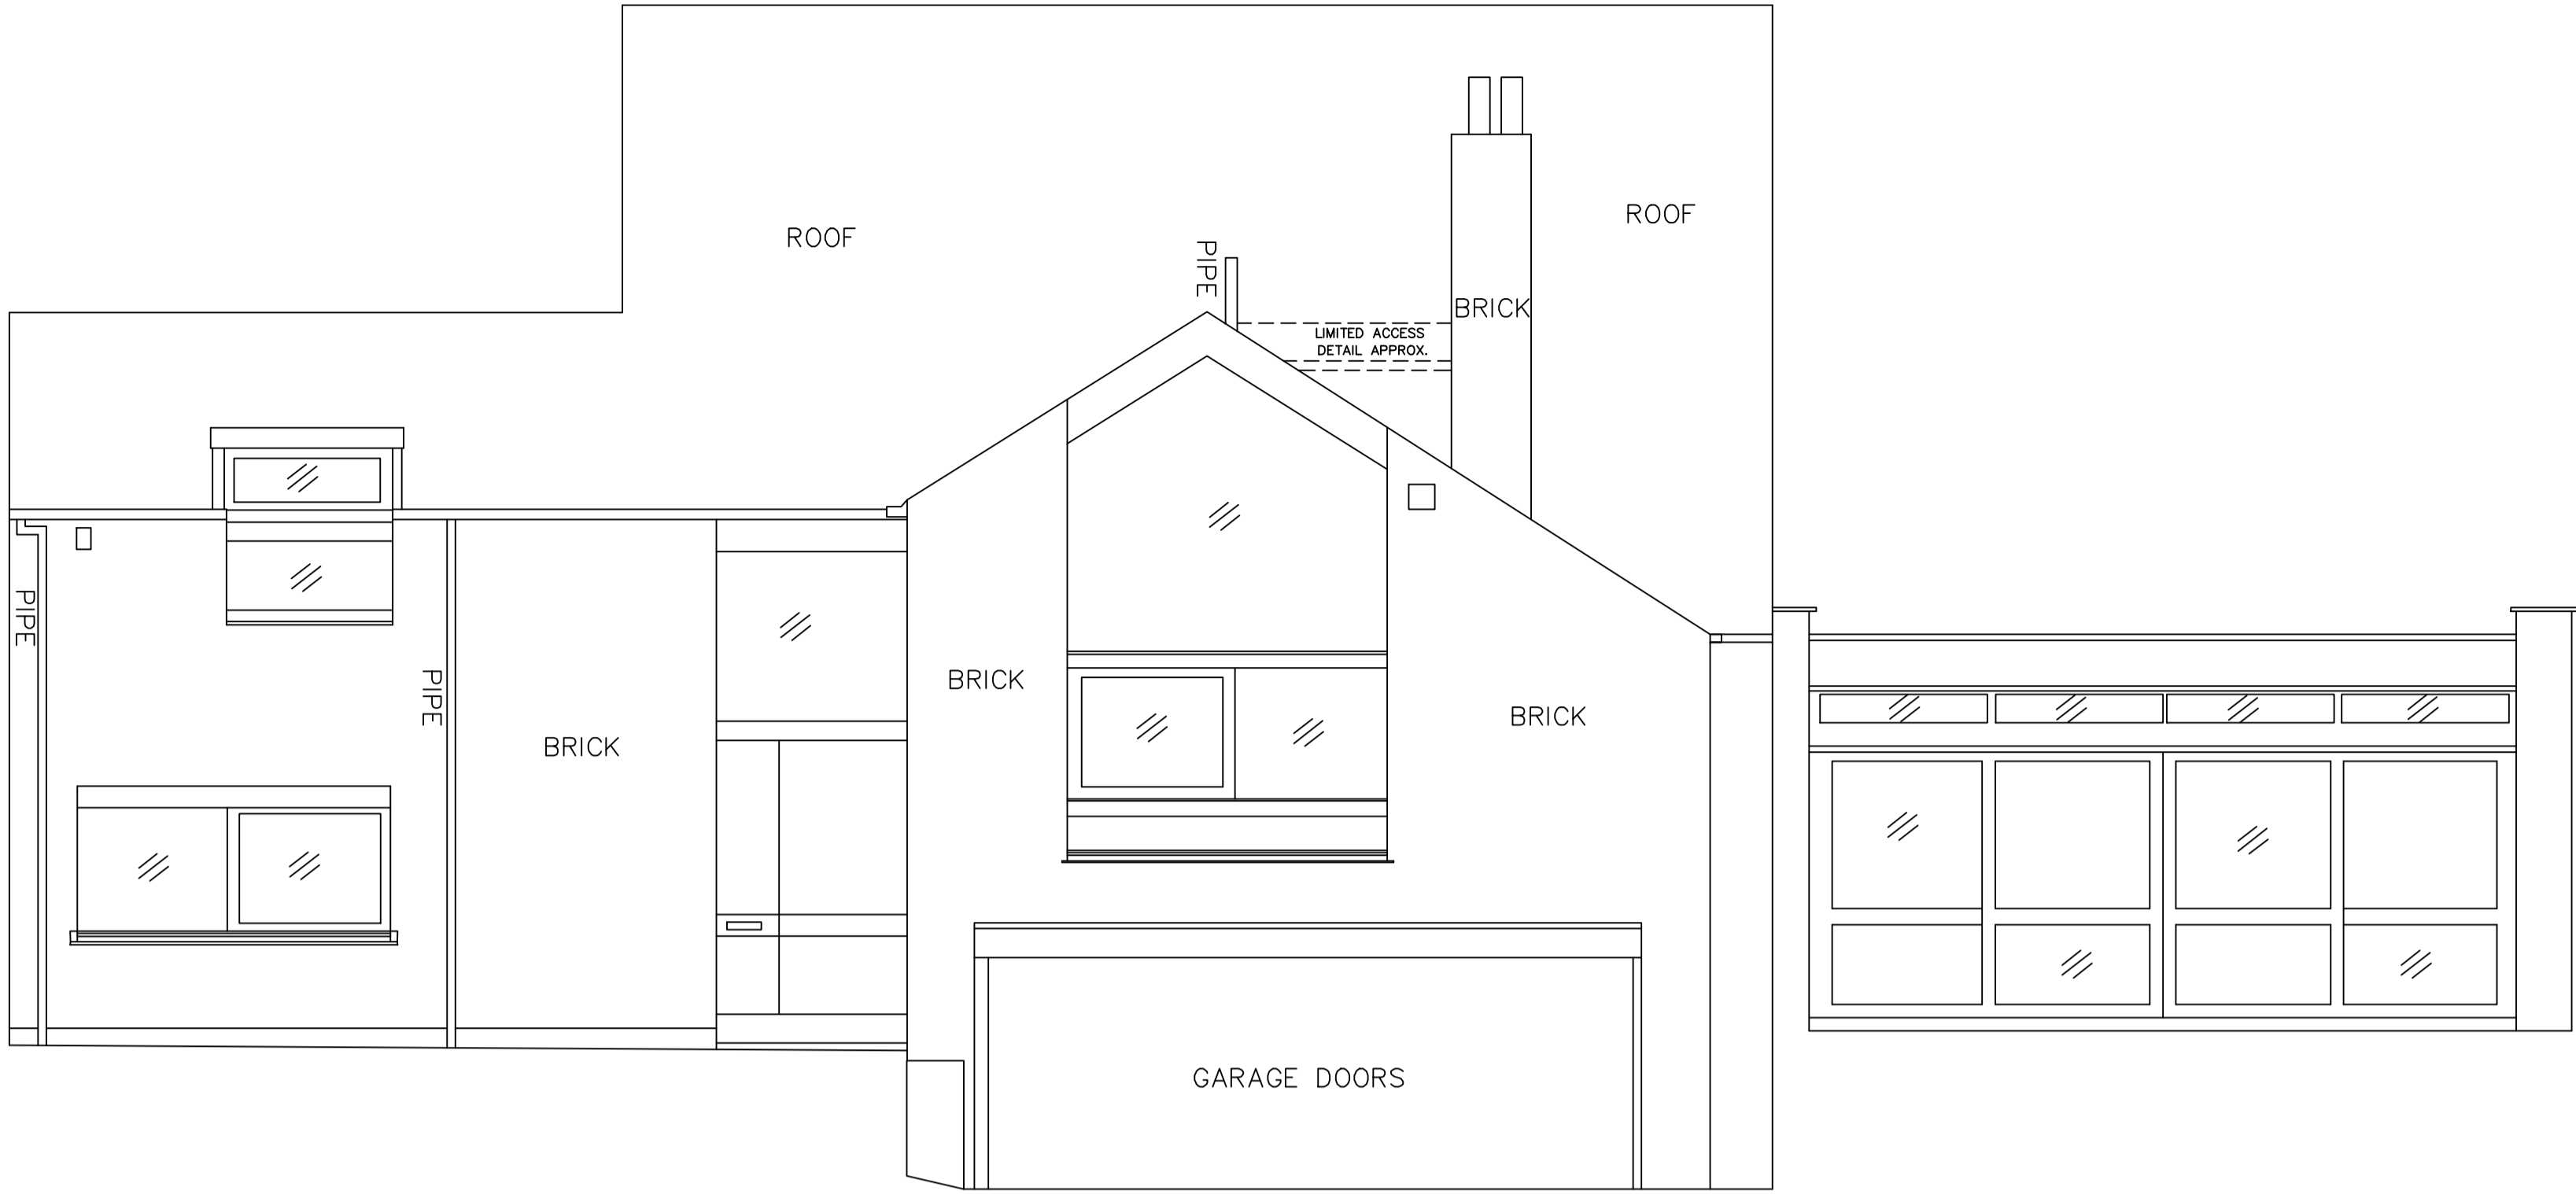

WEST ELEVATION

DATUM 46.00m

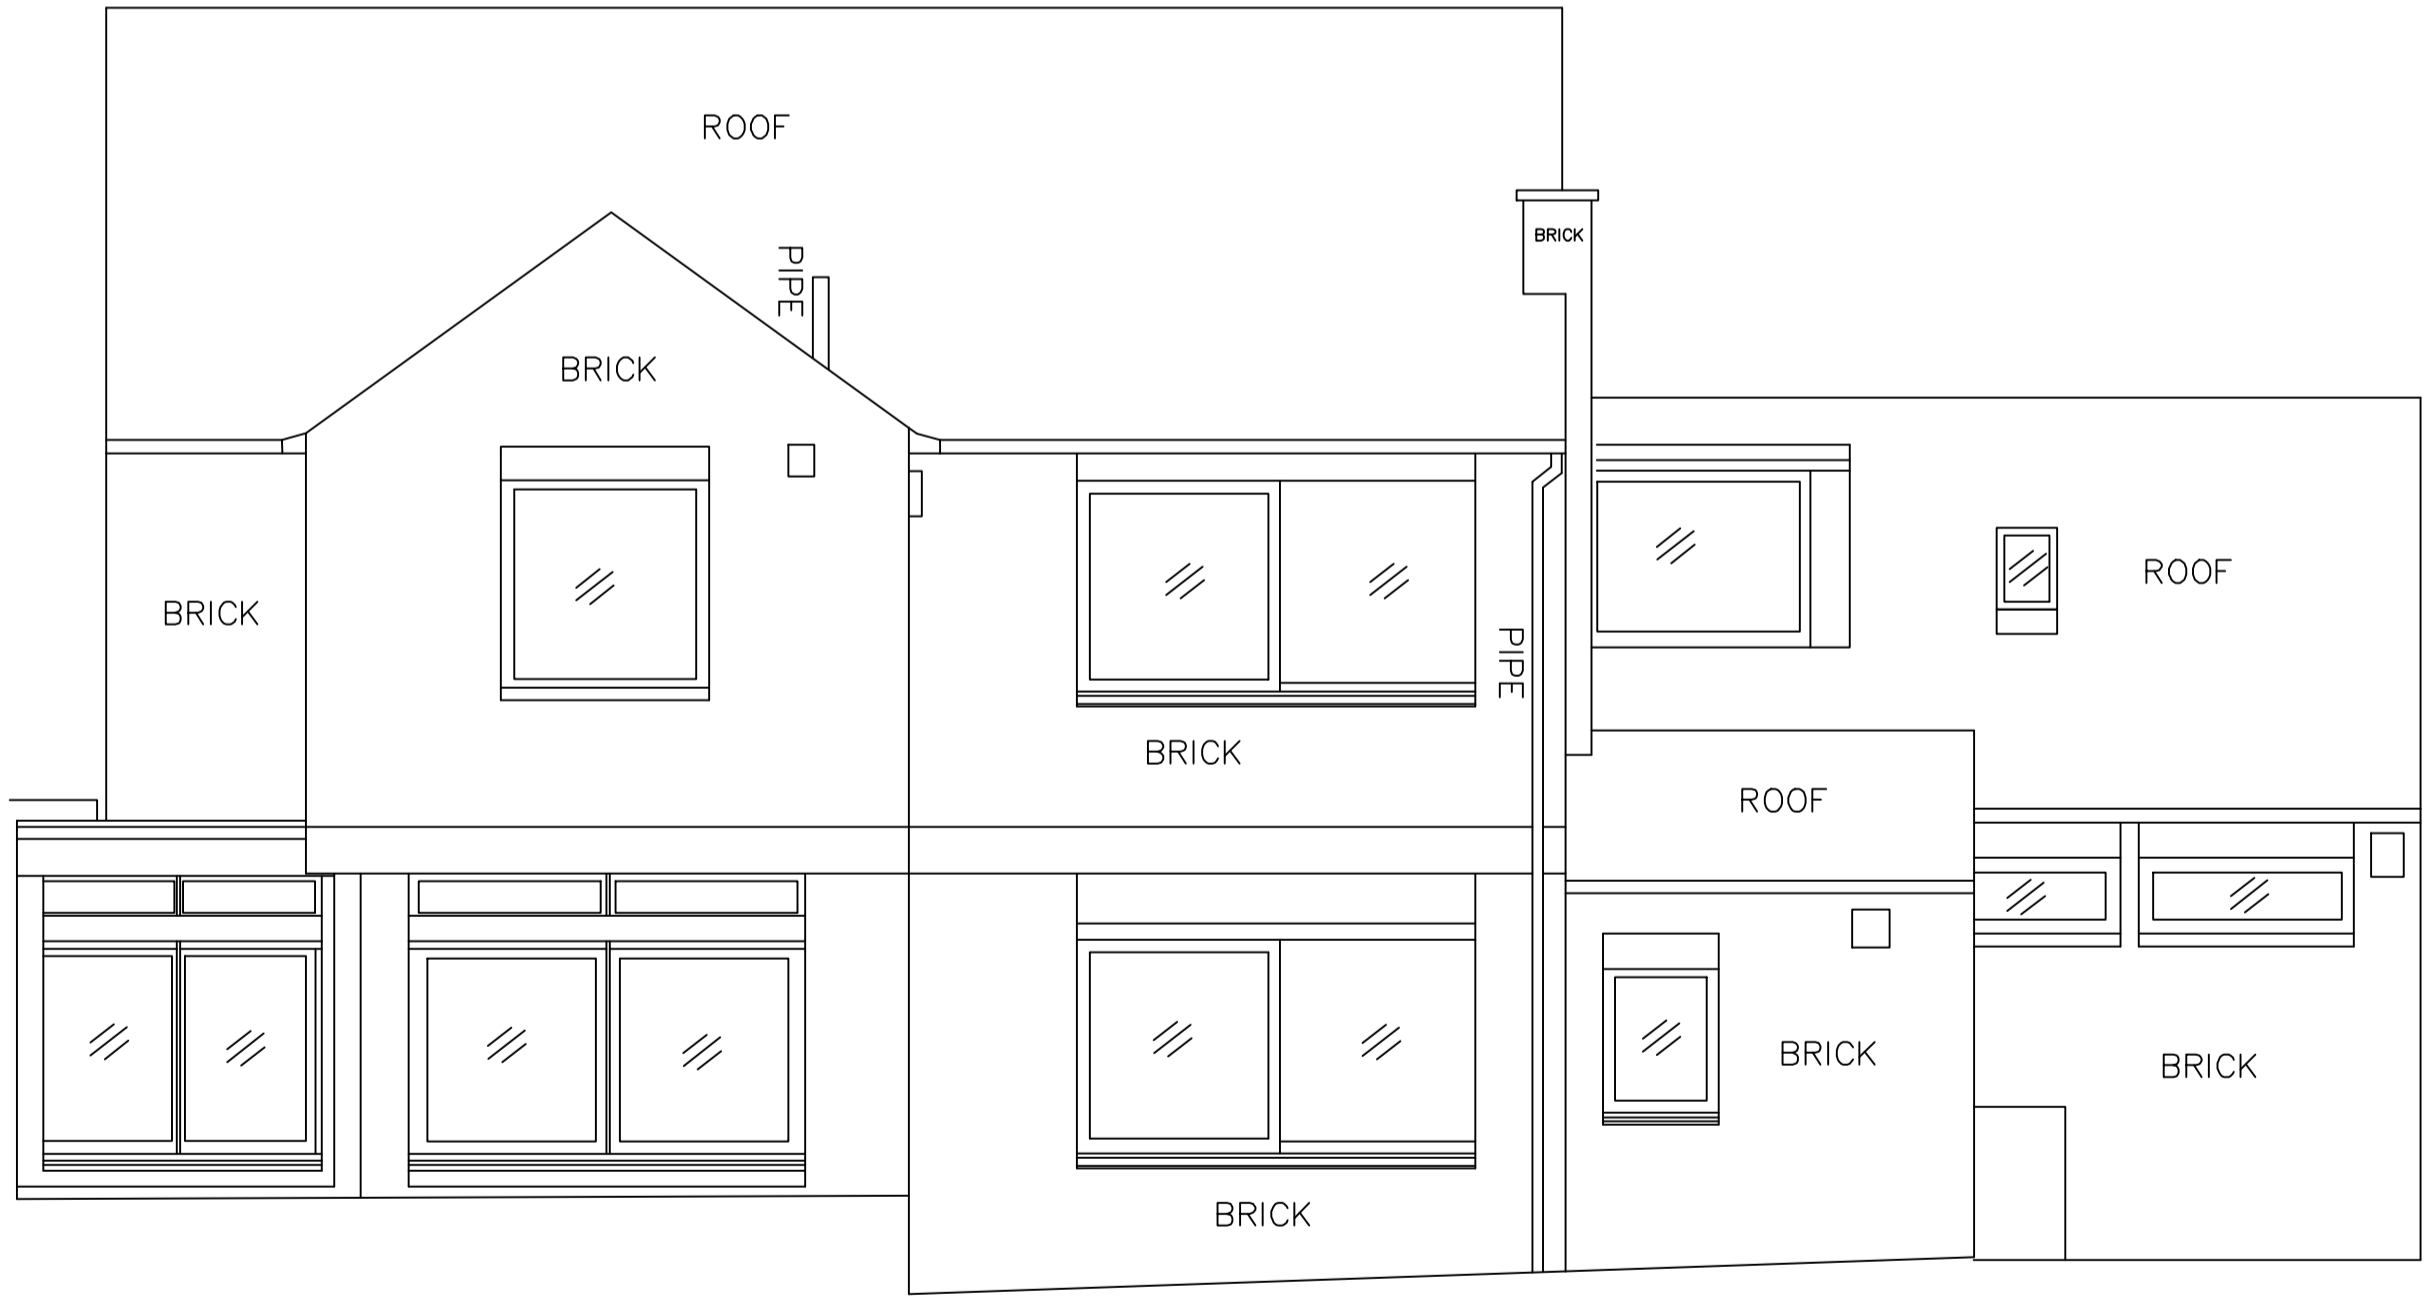

EAST ELEVATION

DATUM 46.00m

THIS SURVEY DATA HAS BEEN PREPARED FOR THE CLIENT DETAILED BELOW TO AN AGREED SPECIFICATION. UNLESS OTHERWISE AGREED IN WRITING THE LIABILITY OF STH SURVEYS LTD IS LIMITED TO THE CLIENT OR HIS APPOINTED AGENT AND DOES NOT EXTEND TO USE BEYOND THE LIMITATIONS OF THE SPECIFICATION.

Notes

All Levels are related to STN A1 GIVEN VALUE 49.82				
5	-	-		-
4	-	-		-
3	-	-		-
2	-	-		-
1	-	-		-
0	SR	First Complete Issue		05-05-06
Prelim	-	Preliminary - Not Complete		-
Rev	QA Check	Description		Date

© Copyright STH Surveys Ltd 2005

SURVEYED BY

STH SURVEYS LTD

16 St NICHOLAS DRIVE

SHEPPERTON

MIDDX

TW17 9LD

TEL 01932 221358

CELL 07939 100008

E-MAIL STHSURVEYS@AOL.COM

www.sthsurveys.co.uk

SURVEYED	SR	TMD
DRAWN	SR	
SCALE	1:50	

36 MILLFIELD LANE N6

ELEVATIONS 1

JOB No	DRAWING NUMBER
B06/105	B06/105-05