


Proposed First Floor Plan 1:50

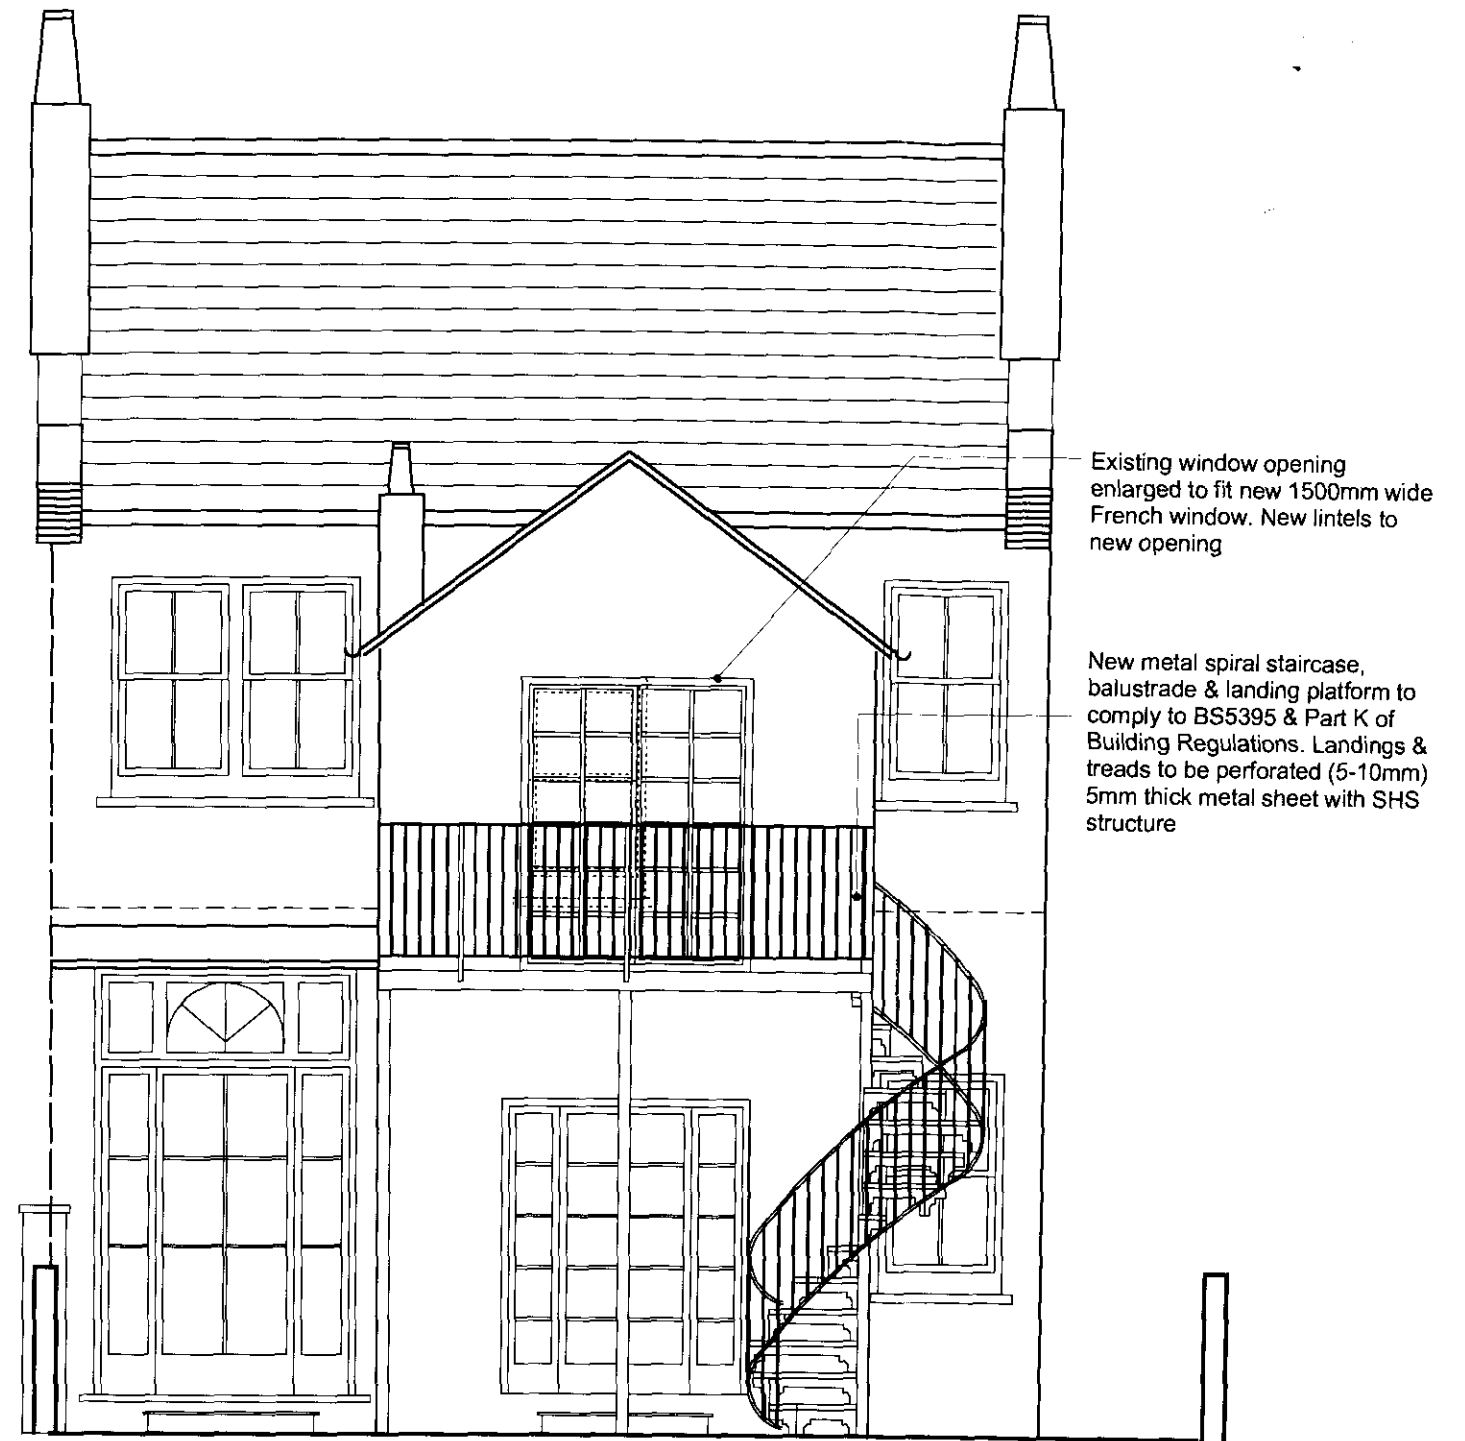

Proposed Rear Elevation 1:50

1. DO NOT SCALE DRAWINGS. All dimensions to be checked on site. Errors to be reported immediately to architect. To be read in conjunction with all relevant architects services and engineers drawings.

2. Contractors, sub - contractors and suppliers to verify any critical dimensions on site prior to fabrication of any building element. Any discrepancies to be reported to the architect

3. This drawing to be read in conjunction with all relevant specifications. Engineers and specialist consultant information and any discrepancies reported prior to installation.

Revisions

Key - Plans/Sections



Project 4 Somali Road, NW2 3RL

Title Prop. First Fl Plan & Rear Elevation

Job No 01.09

Status Planning

Drawing by AL

Date 17.06.2009

Scale 1/50@A3

Drawing No 03

Rev A