




FRONT ELEVATION



REAR ELEVATION

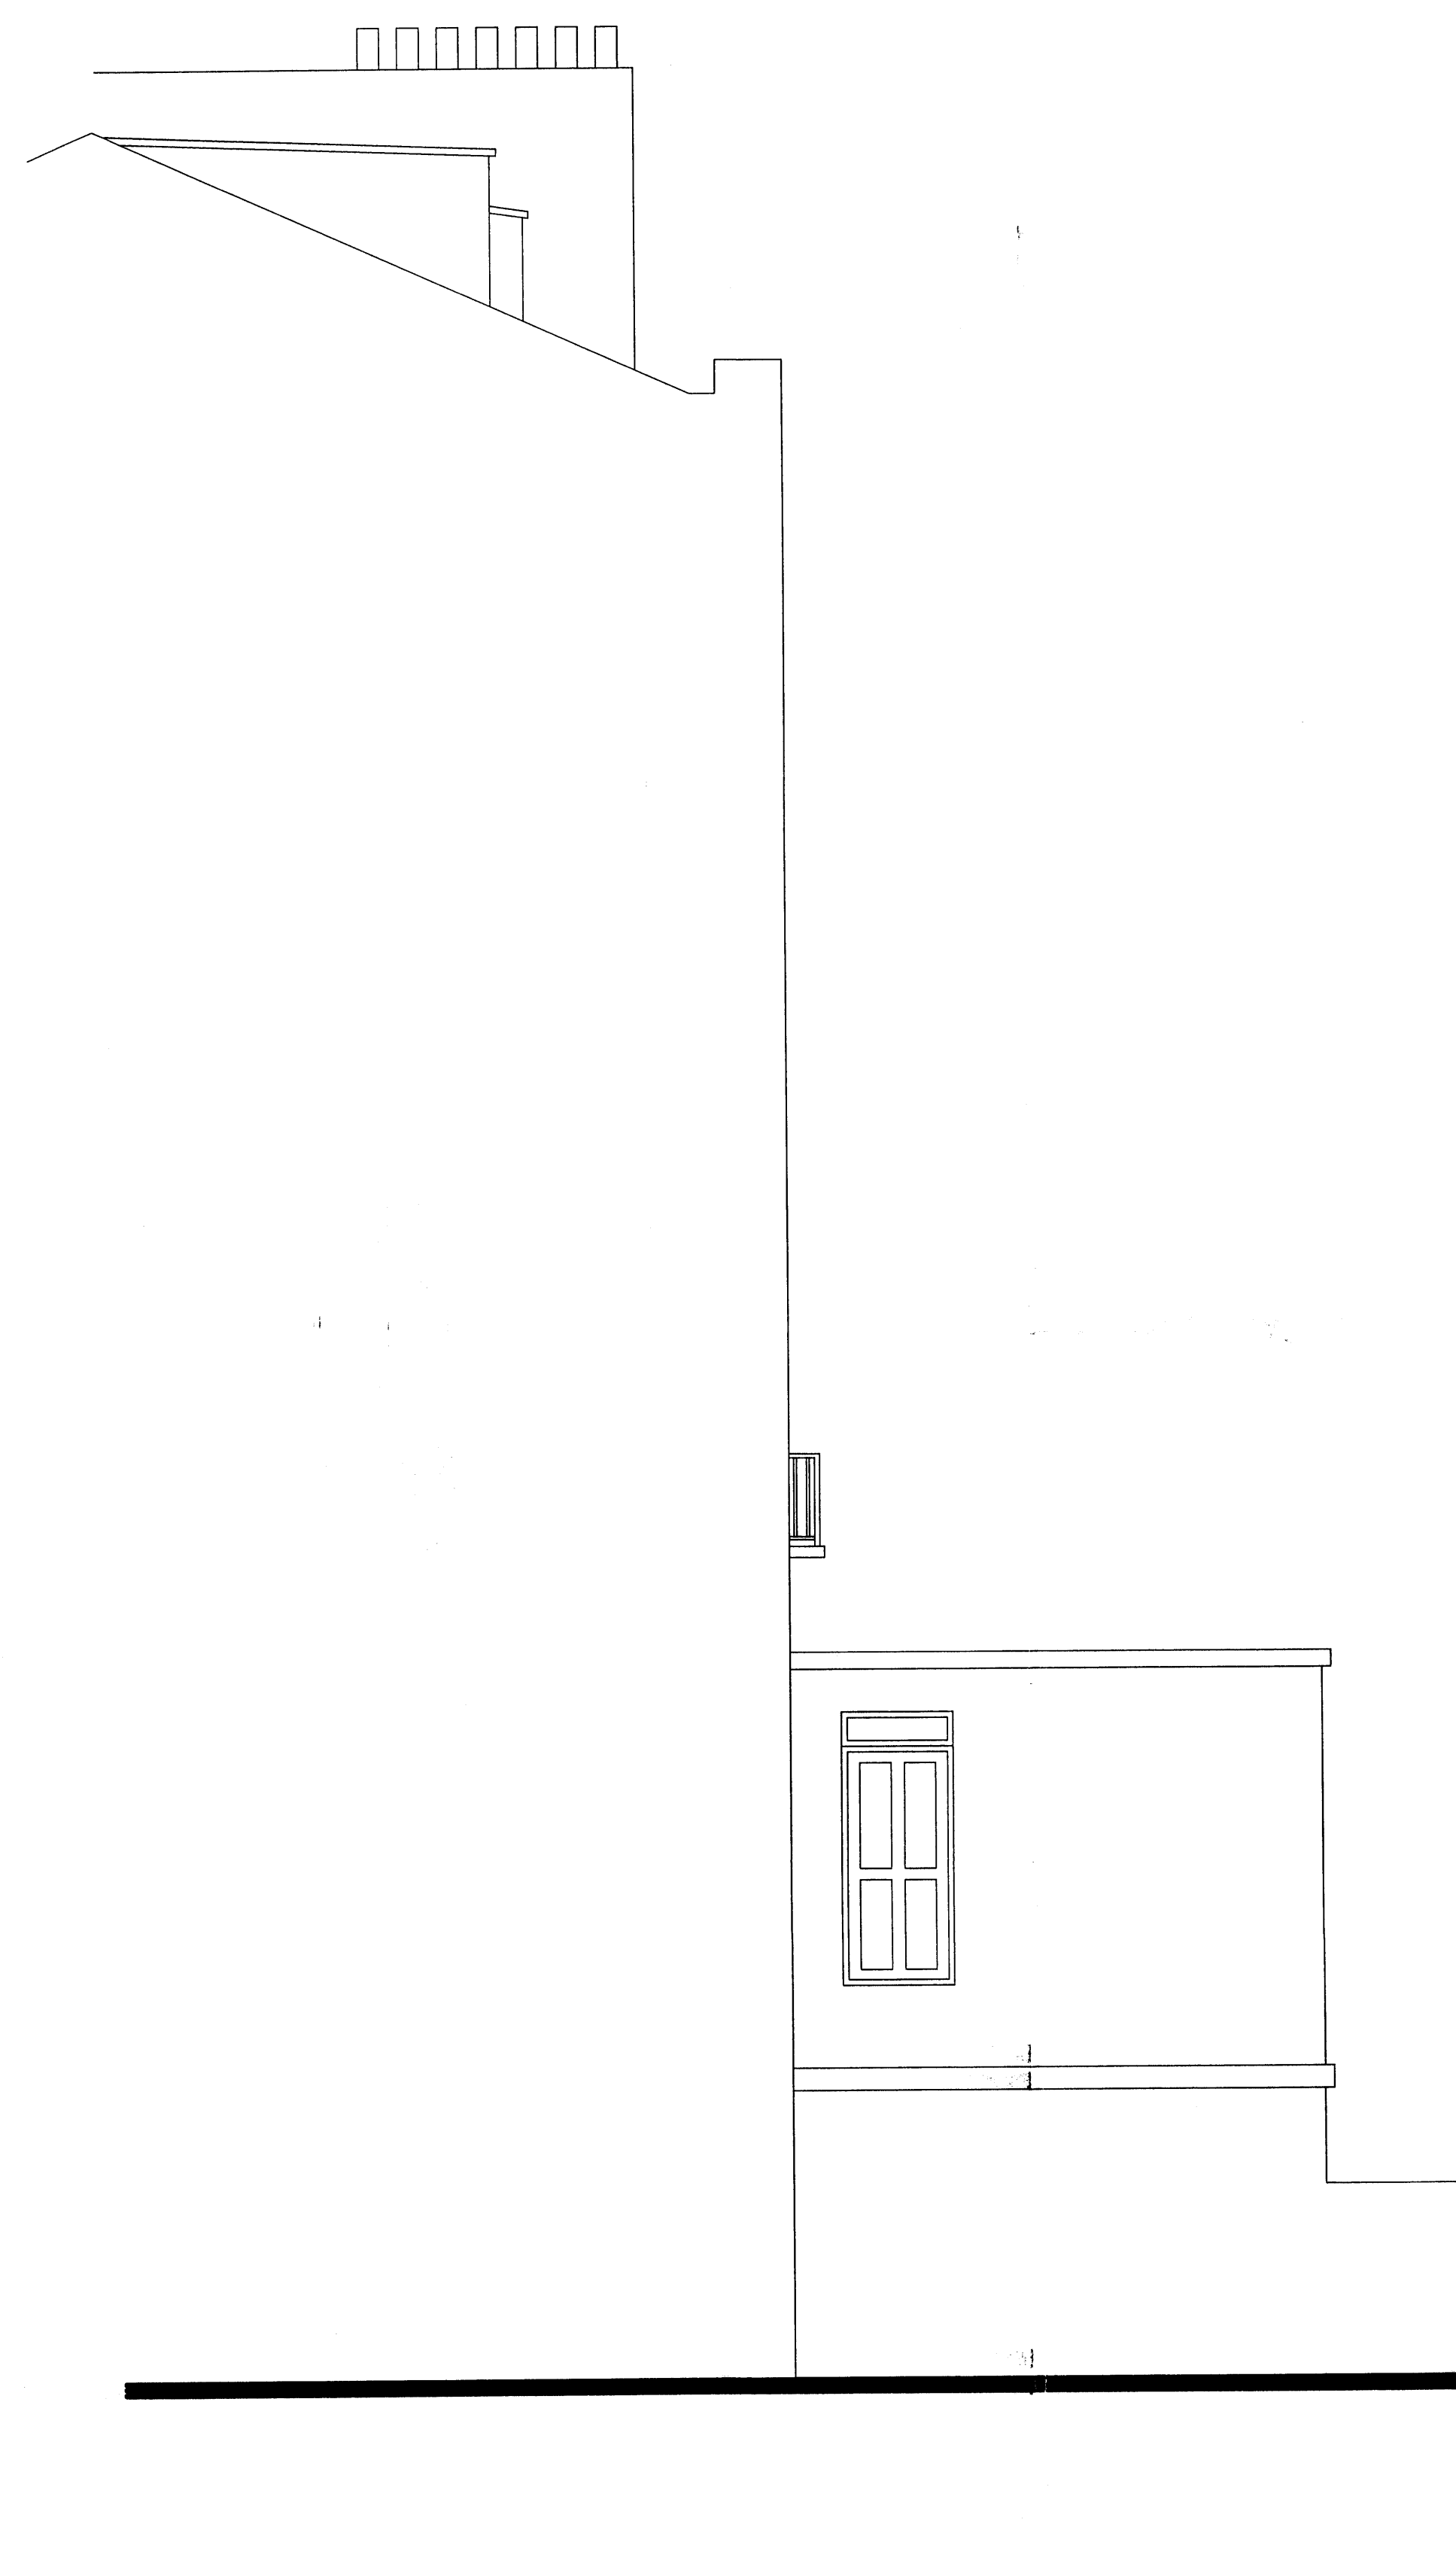

SIDE ELEVATION

NOTES :
Do not scale from this drawing.
Use figured dimensions only.
Figured dimensions are in millimetres.

All specified products and materials are to be fitted and installed in accordance with the manufacturers specifications and instructions.

All building works are to be carried out in strict accordance with the current Building Regulations and Codes of Practice.

CHALLINOR HALL ASSOCIATES

Architectural Design Consultants
The Mews studio
102a Longstone Road
Eastbourne BN21 3SJ Tel 01323 411933

Client
WIGMORE INVESTMENTS Ltd

Project Title
6 ENDSLEIGH STREET
LONDON
WC1H ODZ

Drawing Title
EXISTING ELEVATIONS

Scale
1 : 50 (A1)

Date
MAY 2008

Revisions
A JUNE 08 SIDE ELEVATION ADDED

2008 41 5