


NOTES:

The drawings and the design hereon is the copyright of Milan Babic Architects Ltd and must not be reproduced without their written consent.

Figured dimensions only to taken from this drawing. All dimensions to be checked on site and Milan Babic Architects Ltd informed immediately of any discrepancies.

All works to be carried out in accordance with Local Authority approval, Building Regulations and current British Standards

Indicates revisions made to this drawing.

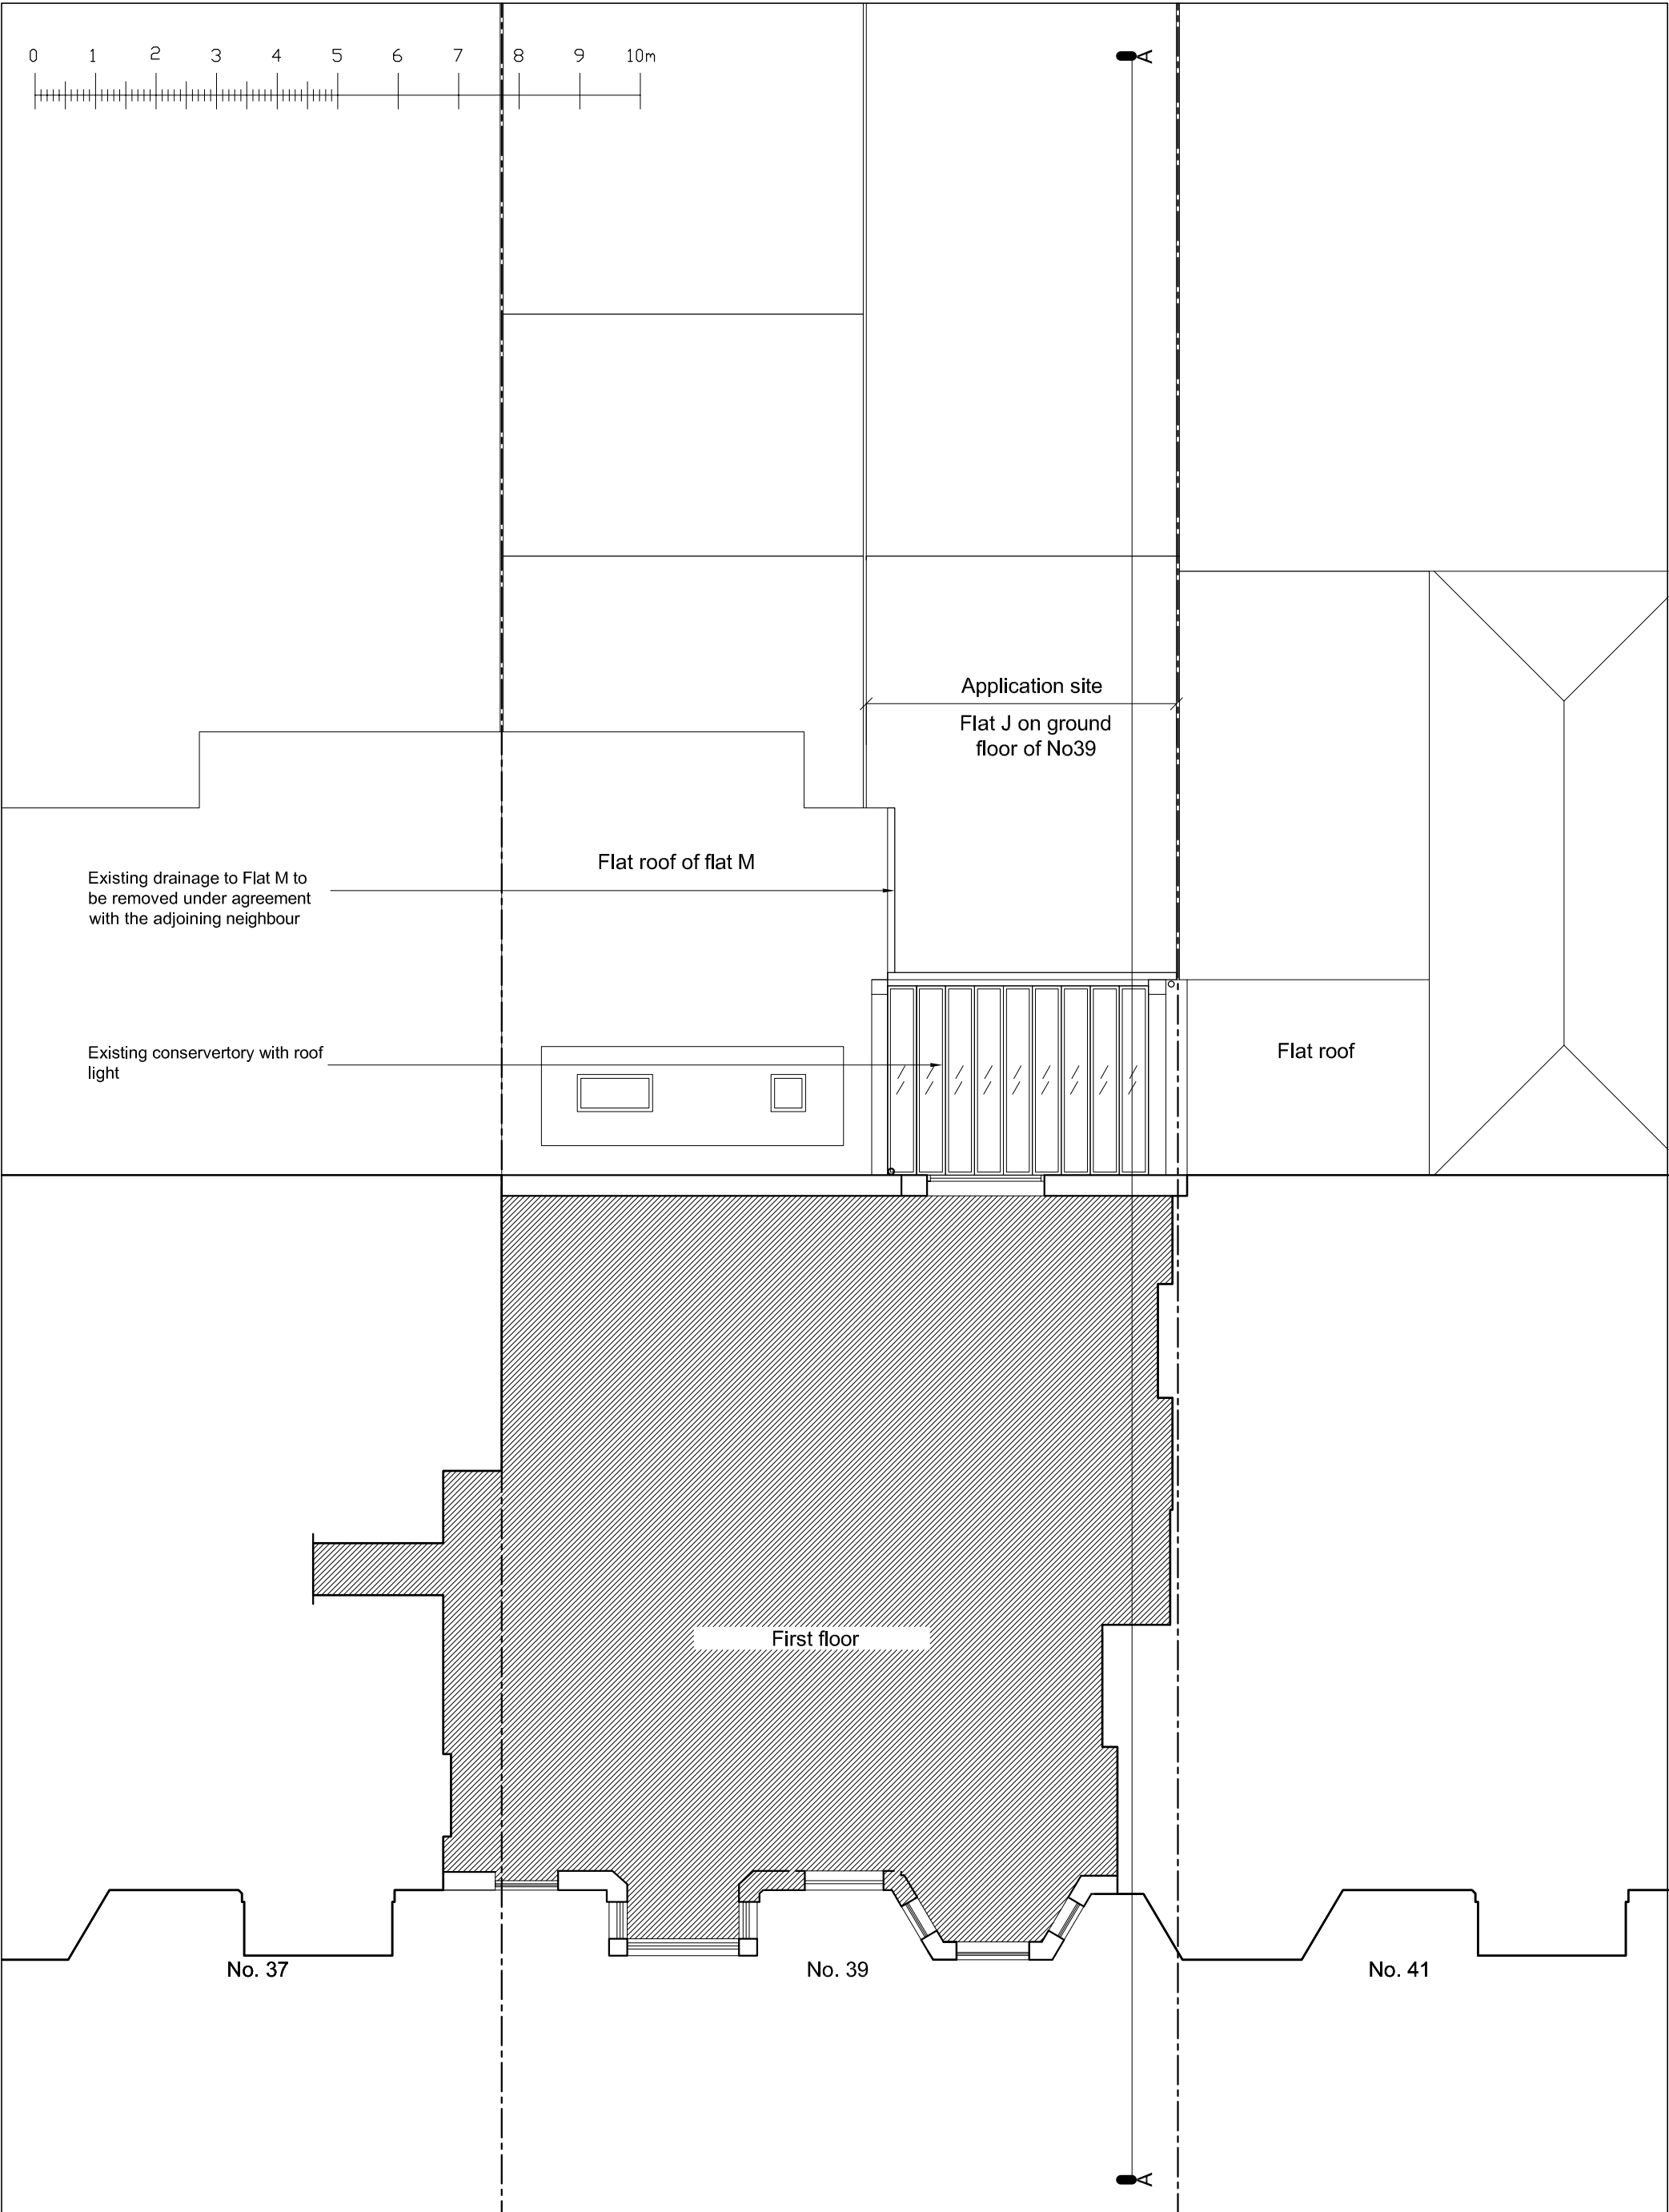

NOTES:


The drawings and the design hereon is the copyright of Milan Babic Architects Ltd and must not be reproduced without their written consent.

Figured dimensions only to taken from this drawing. All dimensions to be checked on site and Milan Babic Architects Ltd informed immediately of any discrepancies.


All works to be carried out in accordance with Local Authority approval, Building Regulations and current British Standards

Indicates revisions made to this drawing.

REV	DATE	INITIALS	DESCRIPTION
00	24-08-10	PN	Planning

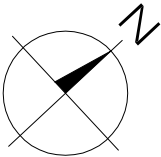

PROJECT: Proposed re-modeling & Rear Extension Flat J 37-39 Arkwright Road London	
CLIENT: Mr & Mrs Caffrey	
DWG TITLE: Existing Roof Plan	
DWG NO: P500/004	DATE: AUG 2010.
SCALE: 1:100@ A3	DRAWN BY: PN

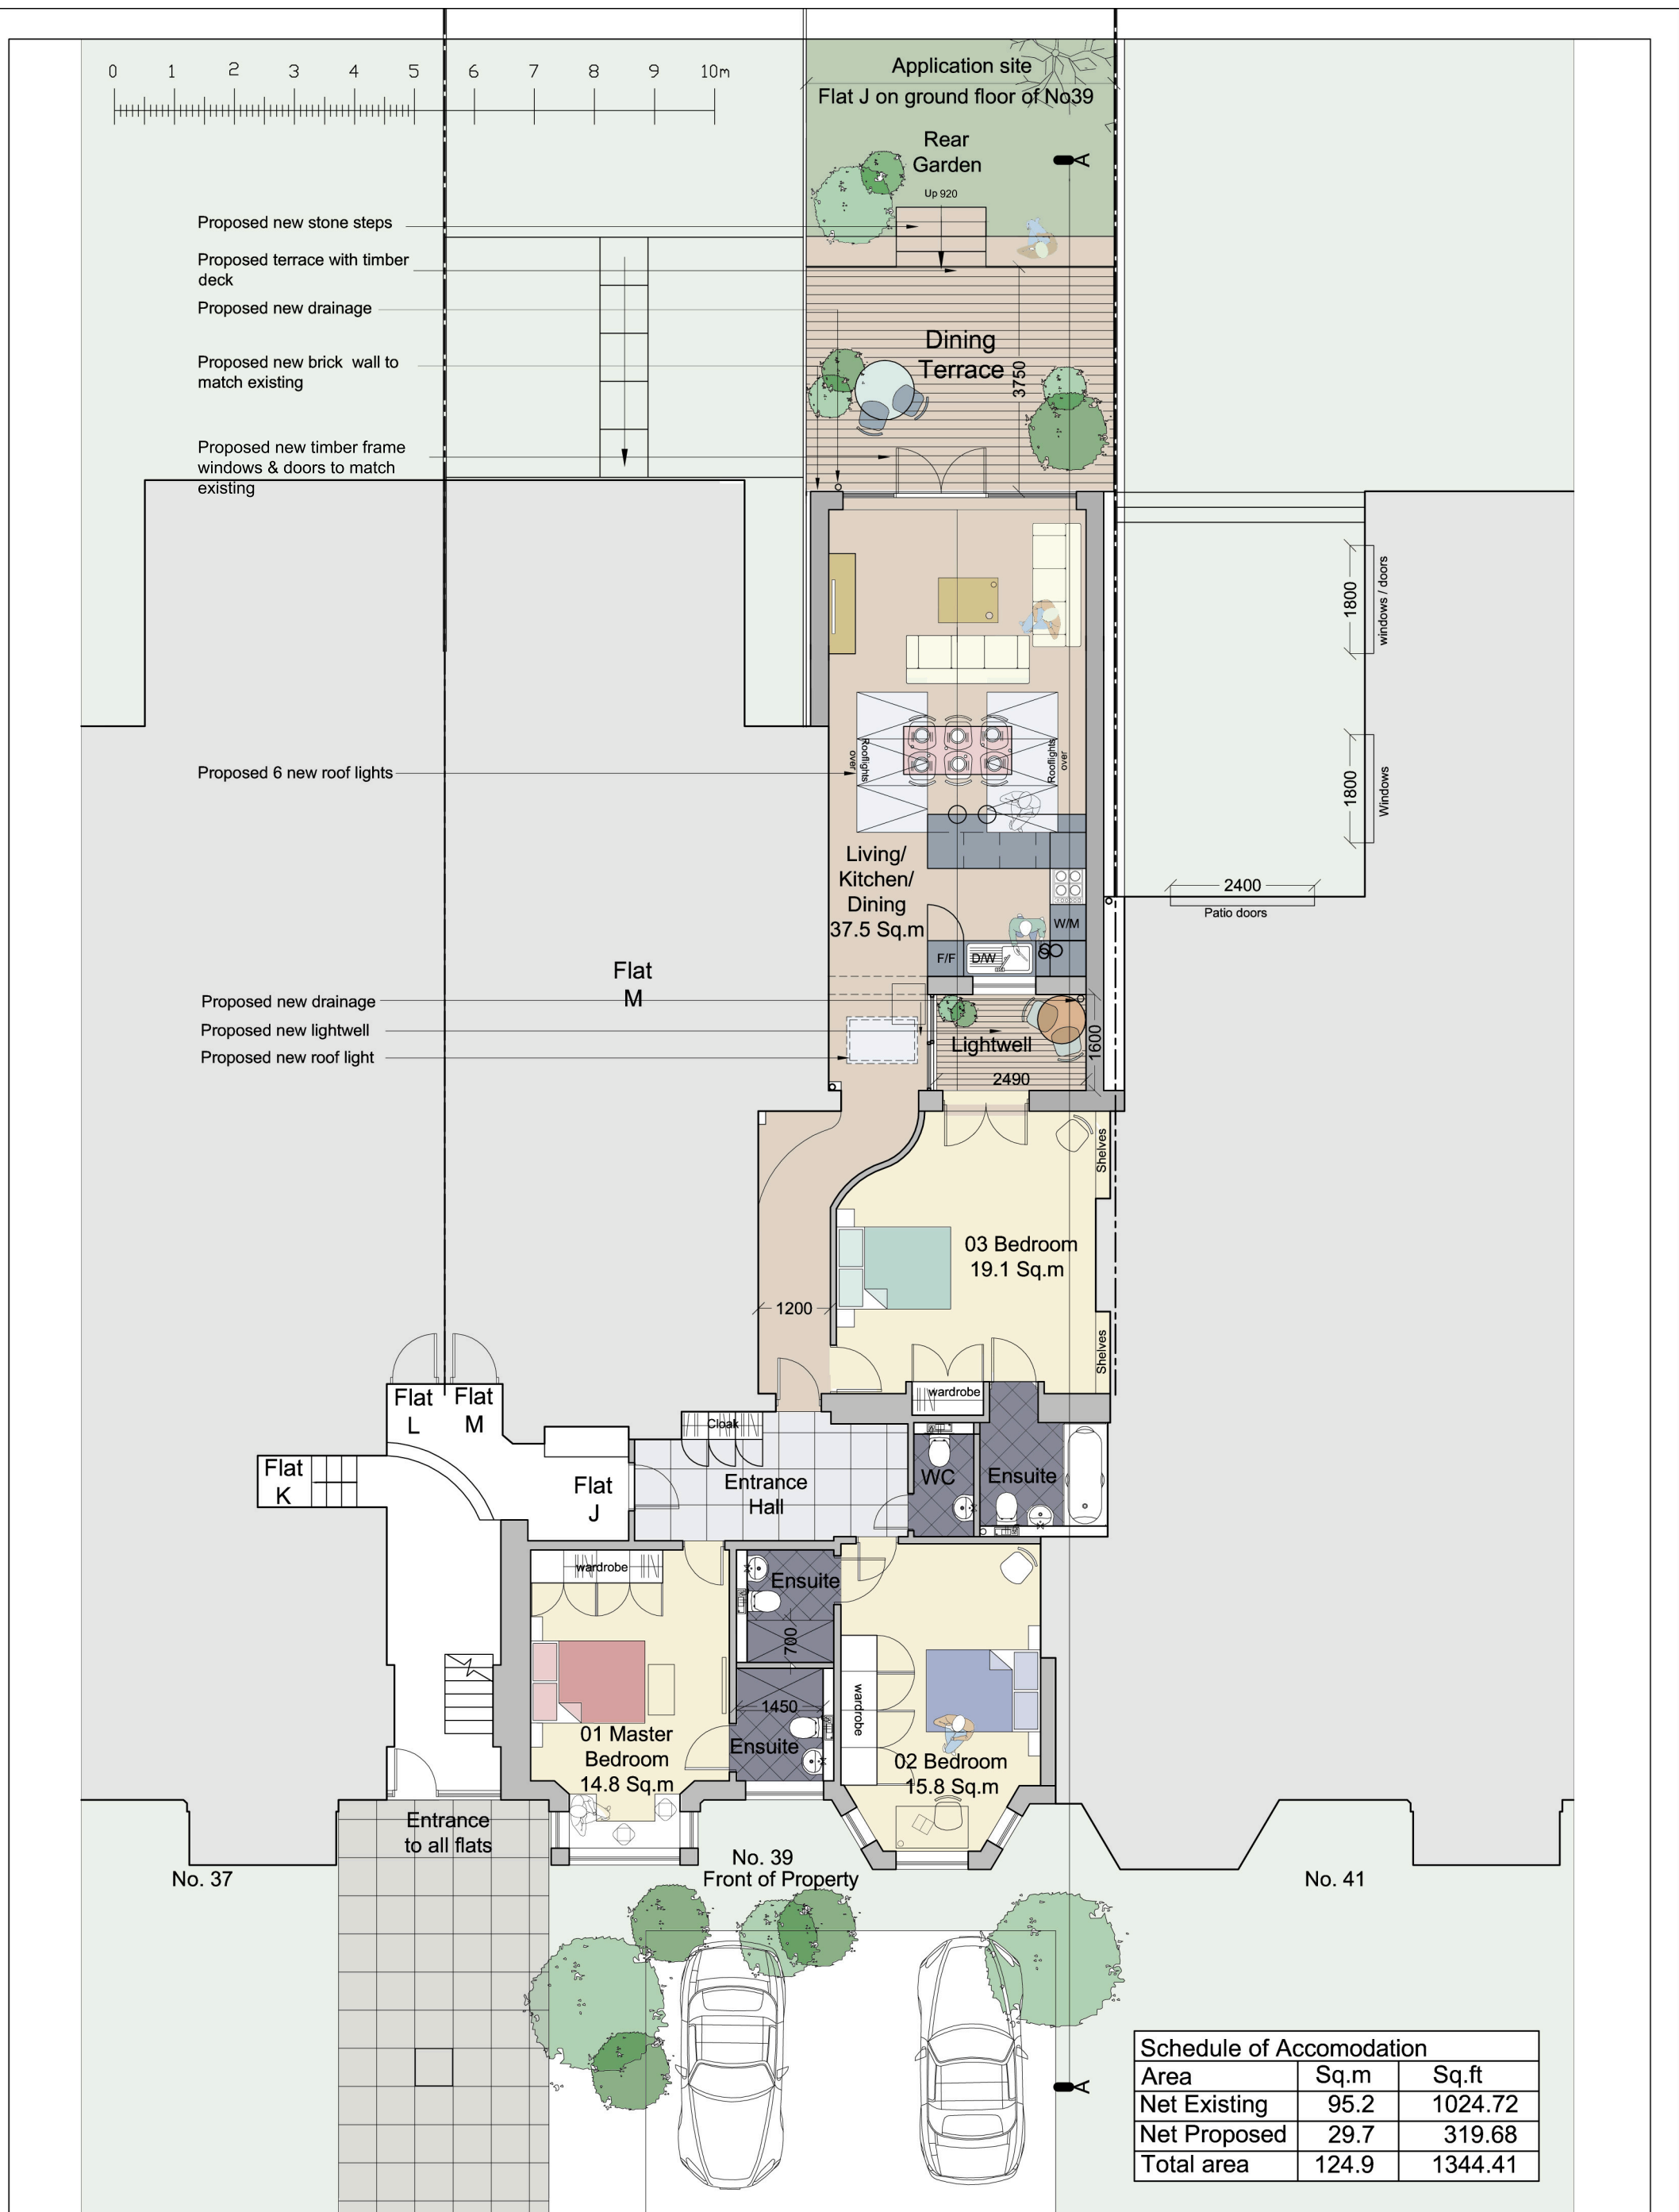

NOTES:


The drawings and the design hereon is the copyright of Milan Babic Architects Ltd and must not be reproduced without their written consent.

Figured dimensions only to taken from this drawing. All dimensions to be checked on site and Milan Babic Architects Ltd informed immediately of any discrepancies.

All works to be carried out in accordance with Local Authority approval,
Building Regulations and current British Standards

 Indicates revisions made to this drawing.

REV	DATE	INITIALS	DESCRIPTION
00	24-08-10	PN	Planning

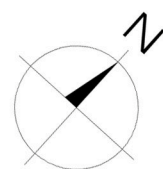

PROJECT: Proposed re-modeling & Rear Extension
Flat J 37-39 Arkwright
Road London

CLIENT: Mr & Mrs Caffrey


DWG TITLE: **Proposed Ground floor Plan**

DWG NO: **P500/003**

DATE: JULY 2010.

SCALE: 1:100@ A3

DRAWN BY:	PN
-----------	----

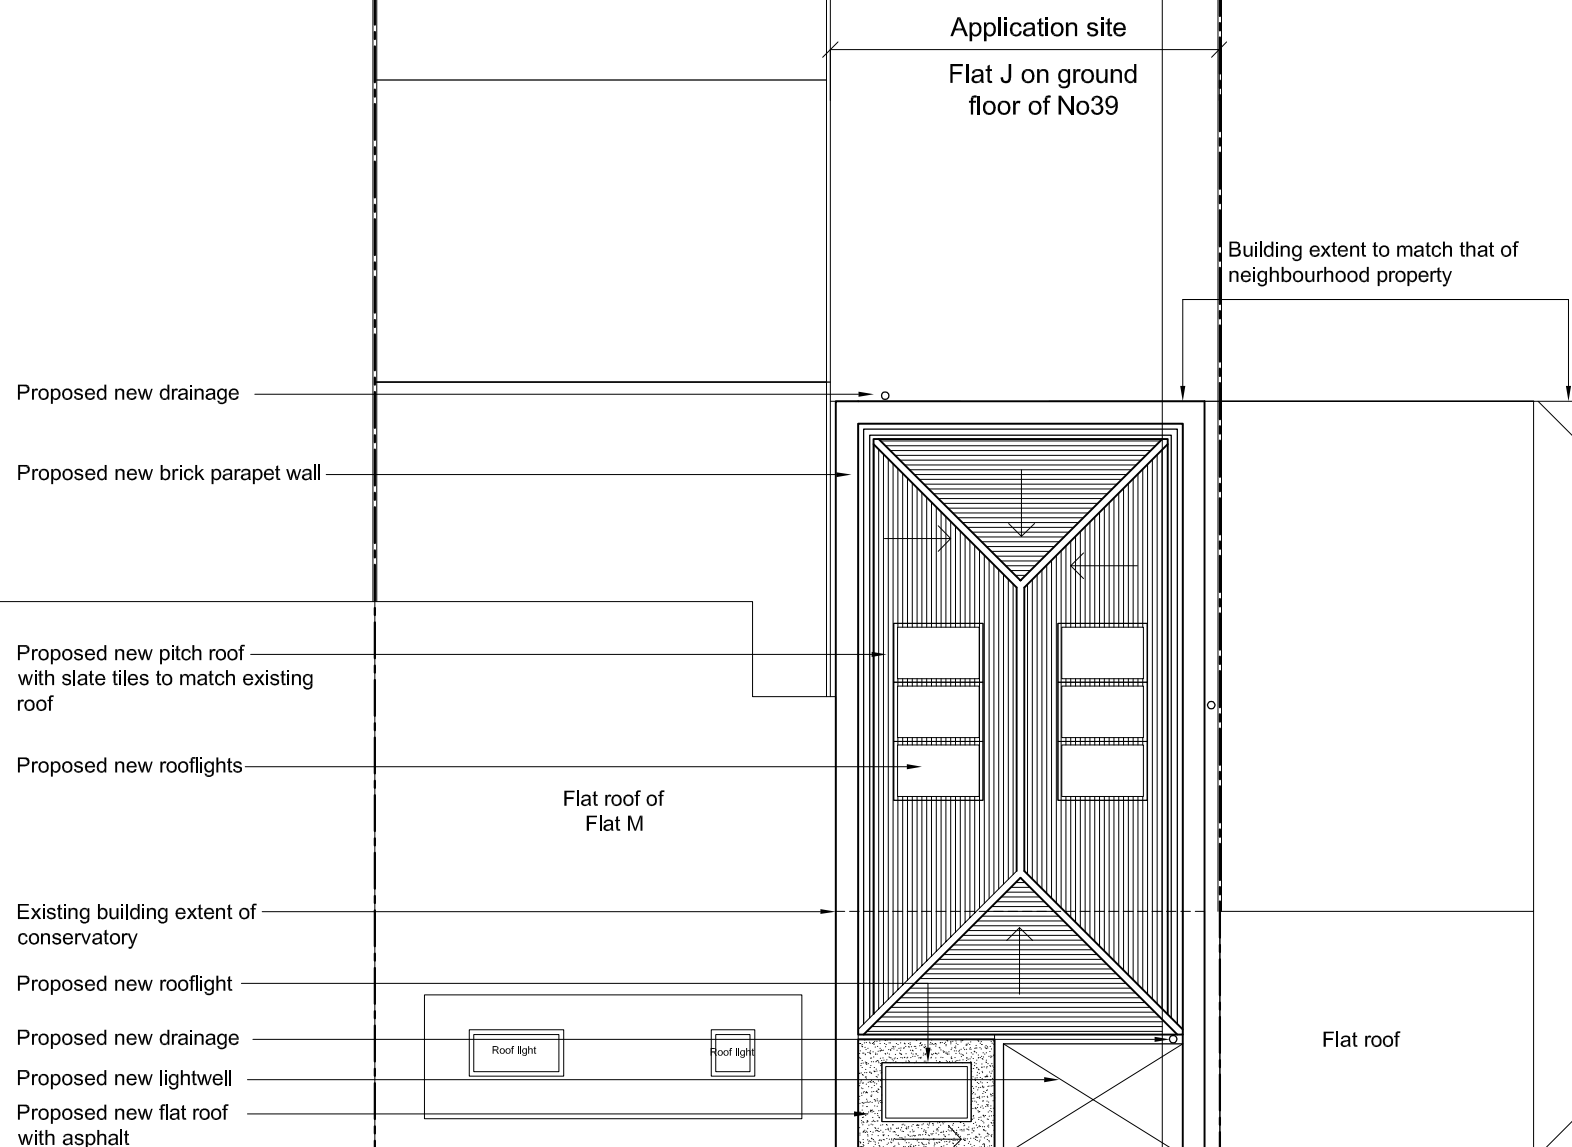

No alteration to first floor

No. 41

DRAWN BY: PN

