


Responsibility is not accepted for errors made by others in scaling from this drawing. All construction information should be taken from figured dimensions only.


0mm 50mm 100mm

A1  
Original  
Sheet Size

1.0 2.0 3.0 5.0m 10.0m 20.0m  
Scale 1:200

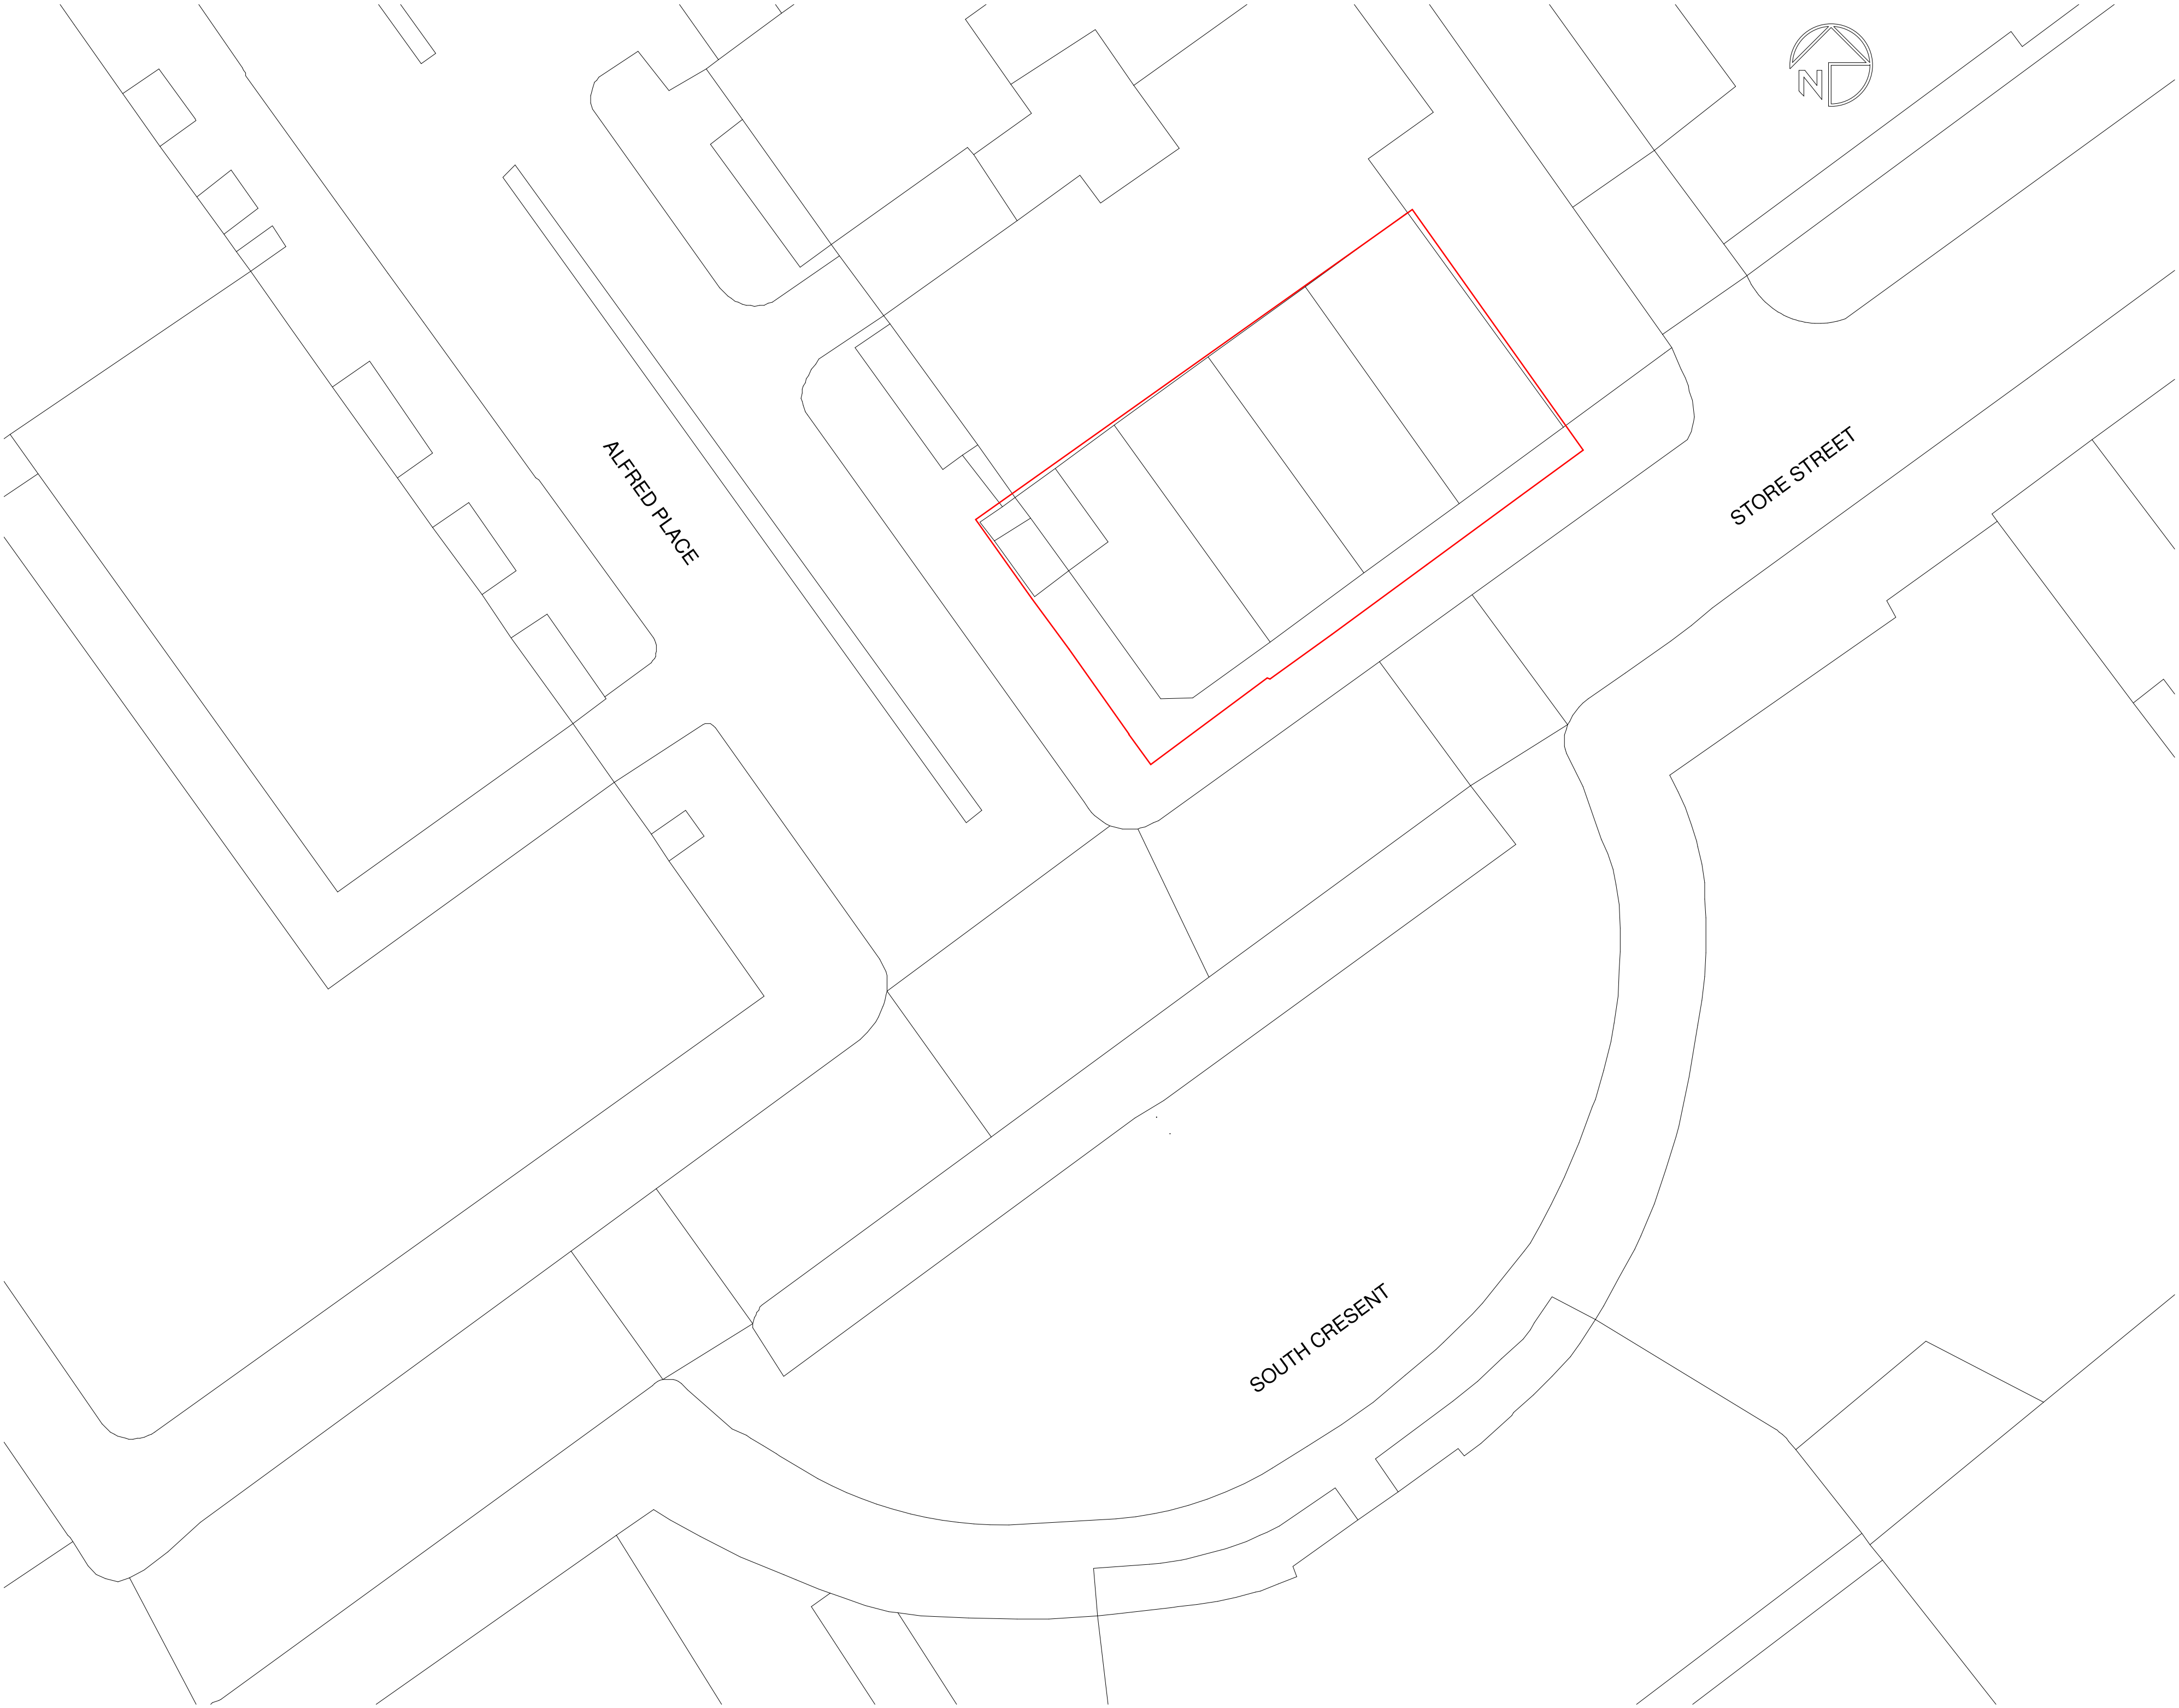

**Site Plan**  
1 : 200

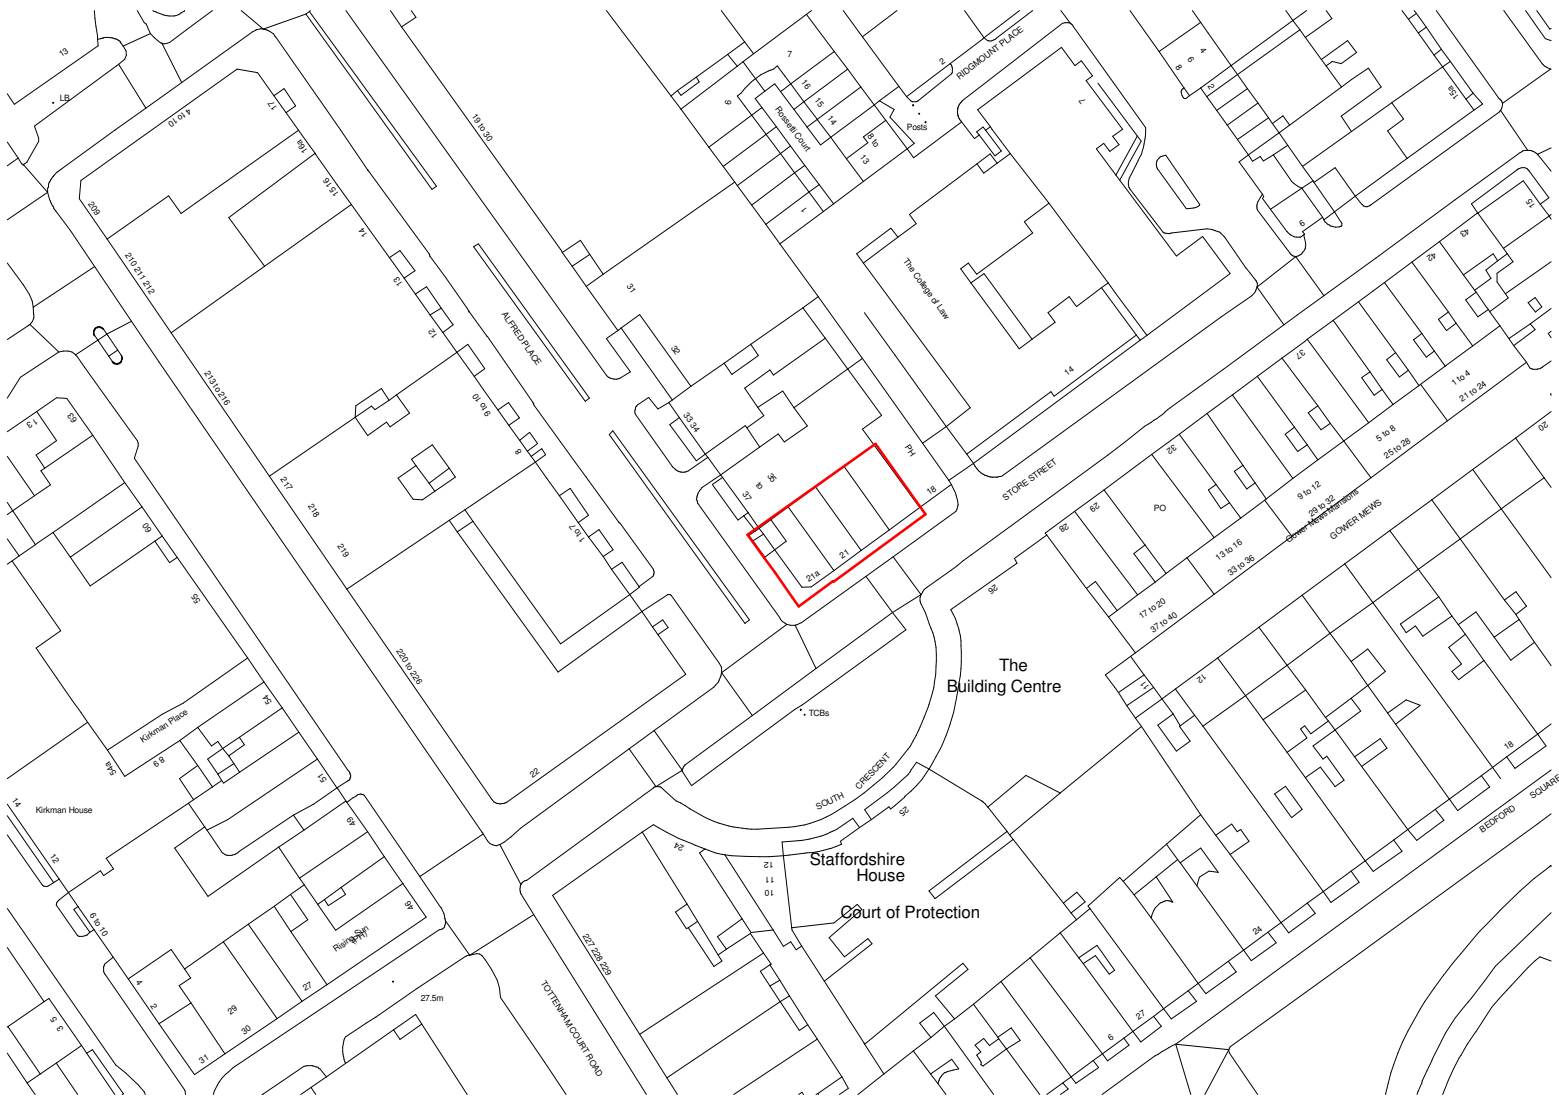

**Site Location Plan**  
1 : 1250

01-08-2010	-	KHR	DJE	First Issue for Planning
date	rev	name	chk	note

 **Stride Treglown**

Architecture Town Planning Interior Design Building Surveying Landscape Design Graphic Design  
3 Cosser Street, London, SE1 7BU  
T 020 7401 0700 F 020 7401 0701 www.stridetreglown.co.uk

PROJECT  
**The Co-Operative**  
**19 - 21A Store St**  
**London**

DRAWING TITLE  
**Site Location Plan**

DATE	SCALE	DRAWN BY	CHECKED BY
08/02/10	As indicated	KHR	DJE
DRAWING NUMBER	REVISION NO.		
20755	P 001		

U:\20000-1\20755 Coop Store Store Street 14.5.10\Draws\Revit\LOCAL FILES\20755 Co-Op Store SL\LOCAL\_KR.rvt 02/08/2010 15:37:25