




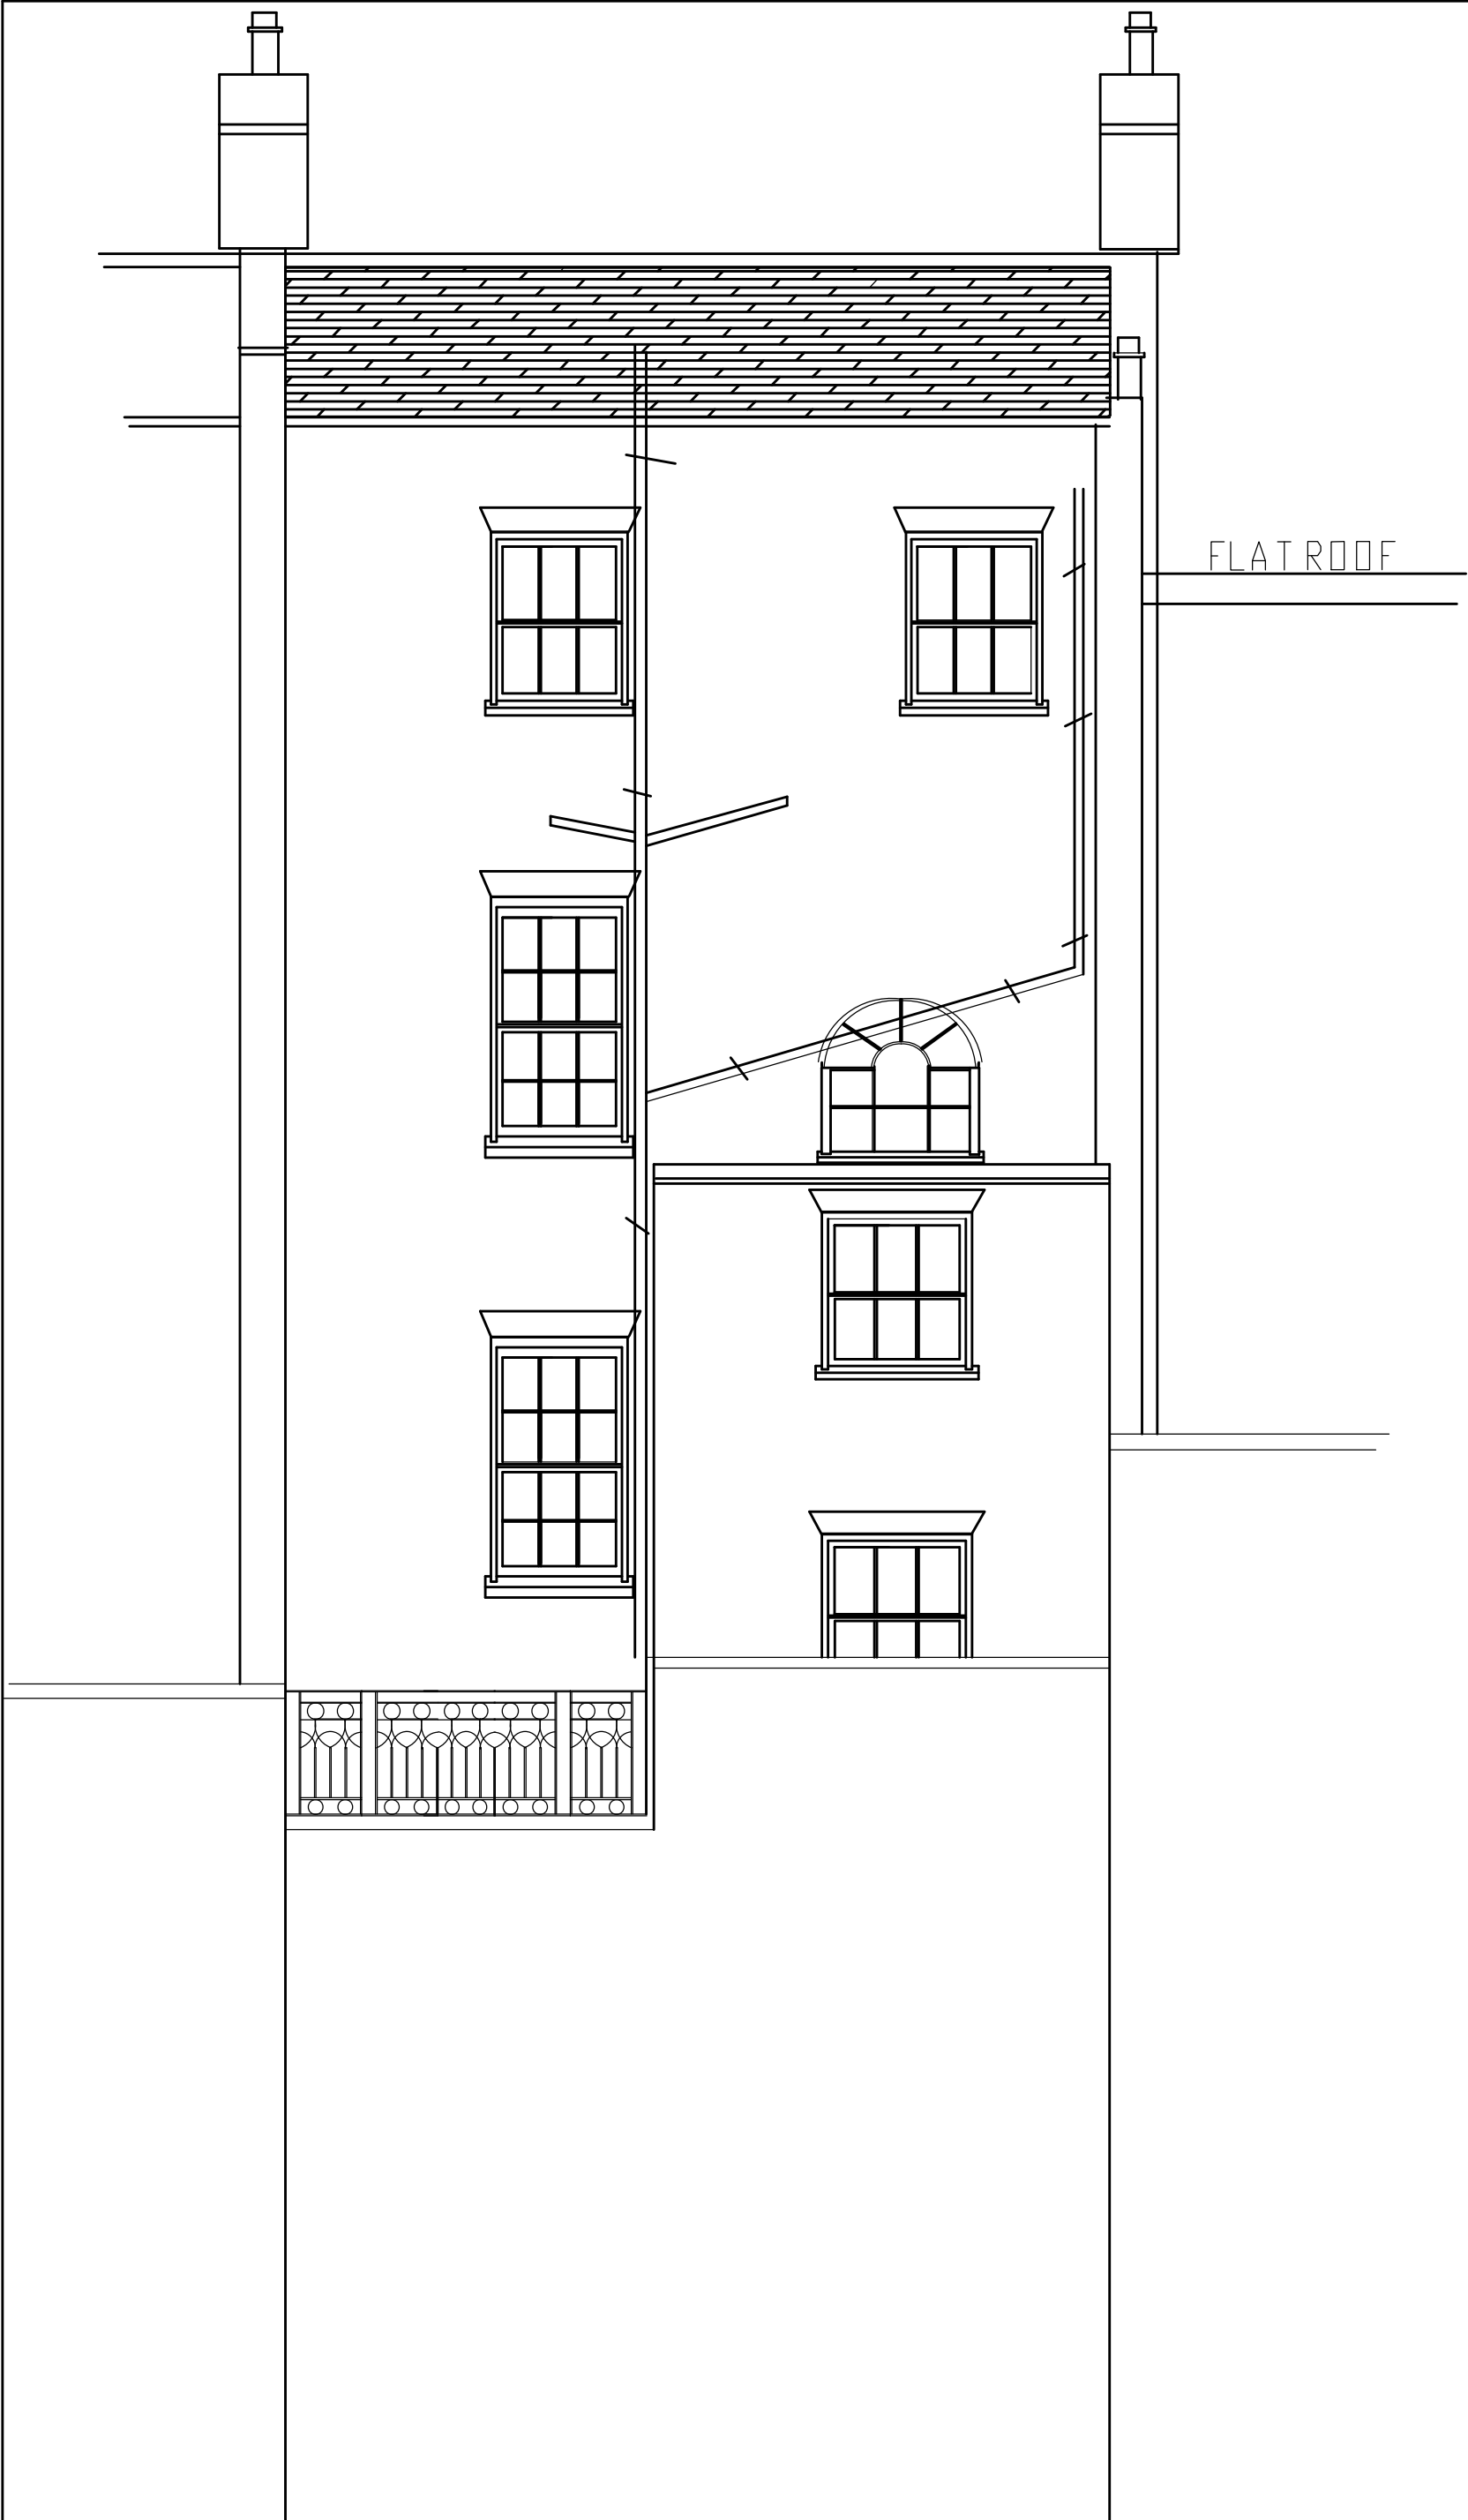

REAR ELEVATION AS EXISTING

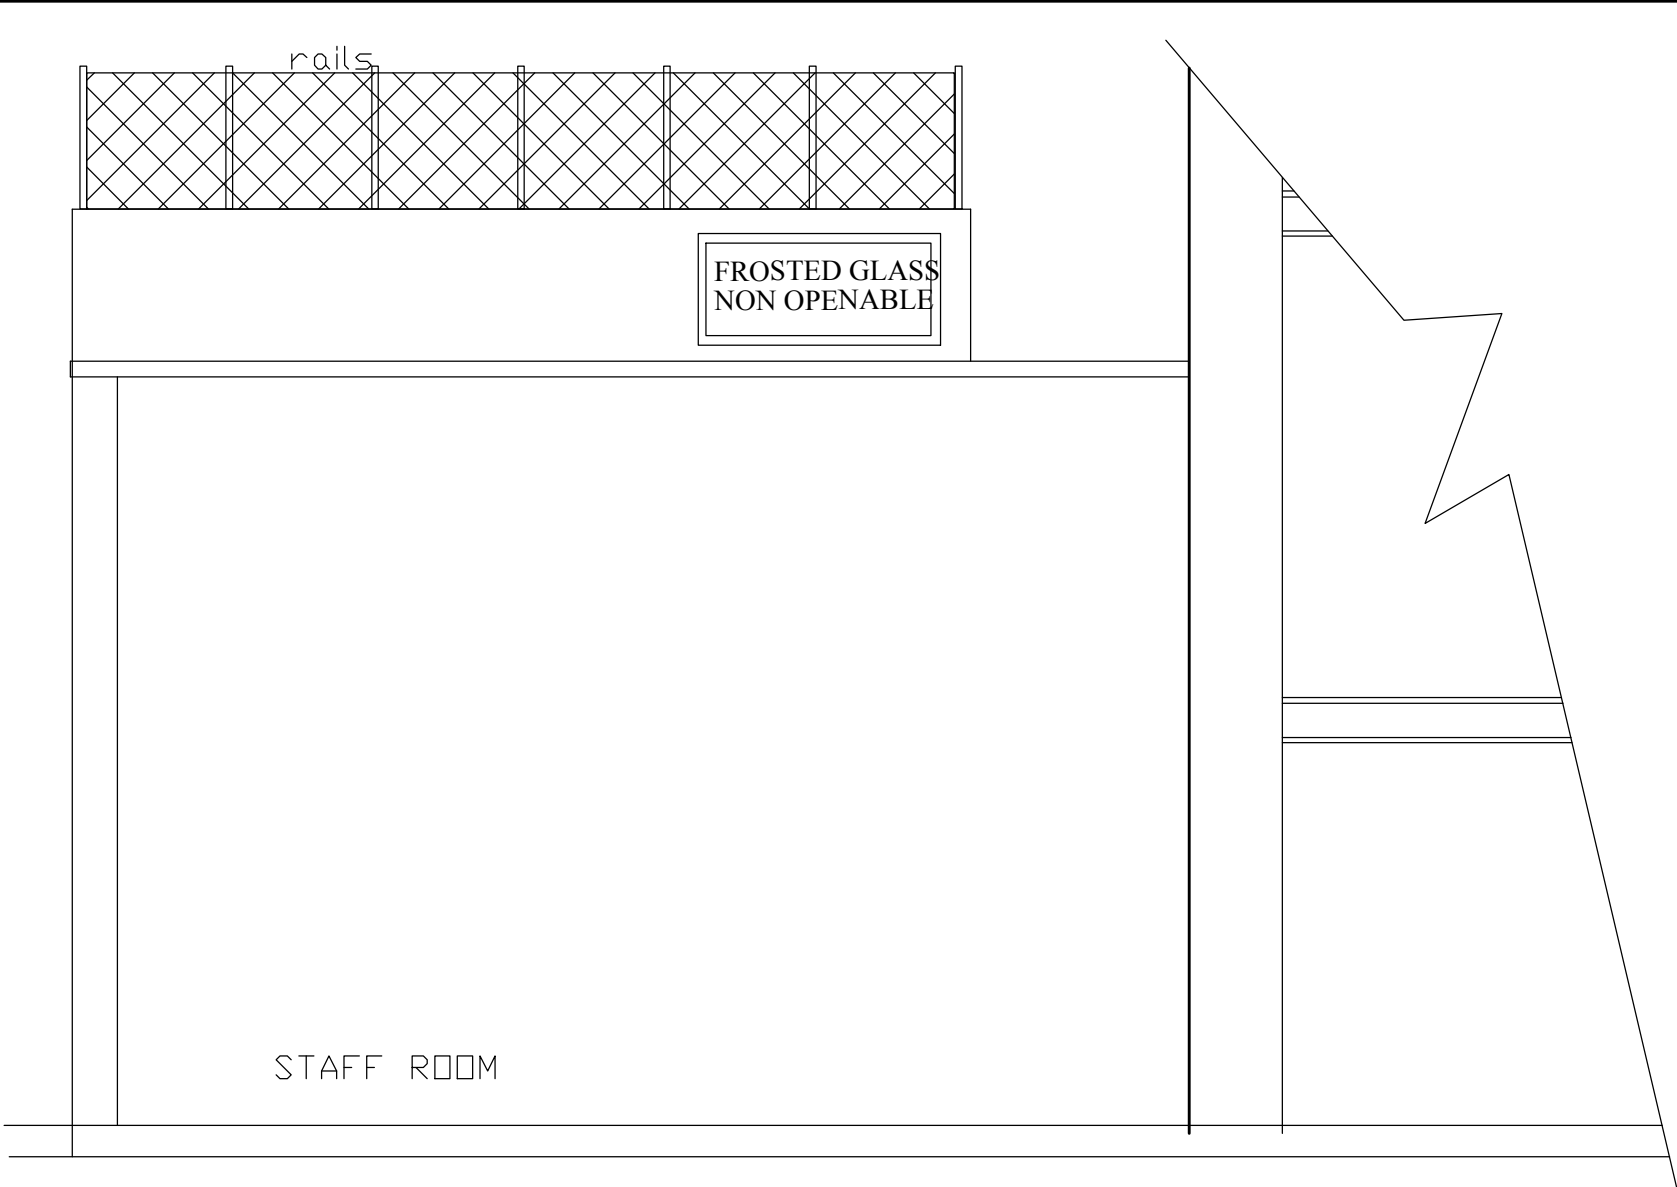

SECTION VIEW N - N
ADJACENT FLANK

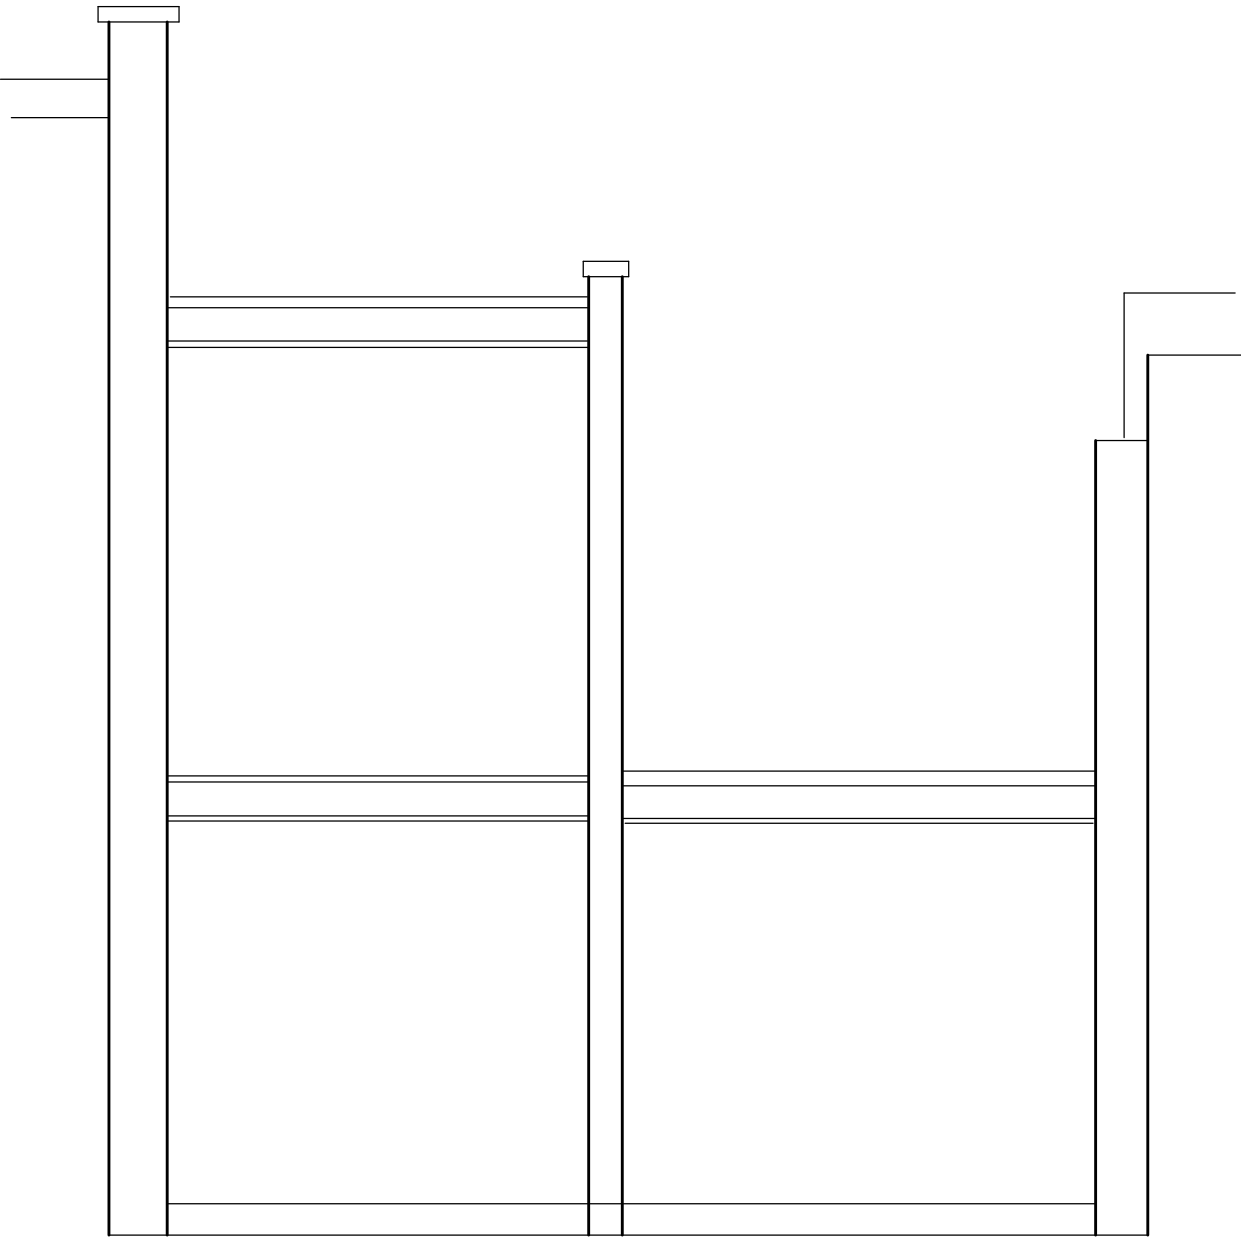

SECTION M - M

CA(UK)LTD CHARTERED CIVIL ENGINEERS & ARCHITECTURAL DESIGNERS C. ARNAOUTI, BSc(Eng)Hon,PhD,MICE,CEng	TITLE: ELEVATIONS-SECTIONS M-M, N- N AS EXISTING		
	19 JOHN STREET LONDON WC1N 2EA		
	DRAWN BY: CA	DATE: 28/08/10	
	DRAWING No: BLAVO 19.1C ELEV, SEC M-M, N-N EXG	SCALE: 1:50	
2 ST YON COURT, COLNEY HEATH LANE, ST ALBANS, HERTS AL4 0TR, TEL 01727 846214, 07956 635515			