





REAR ELEVATION AS PROPOSED

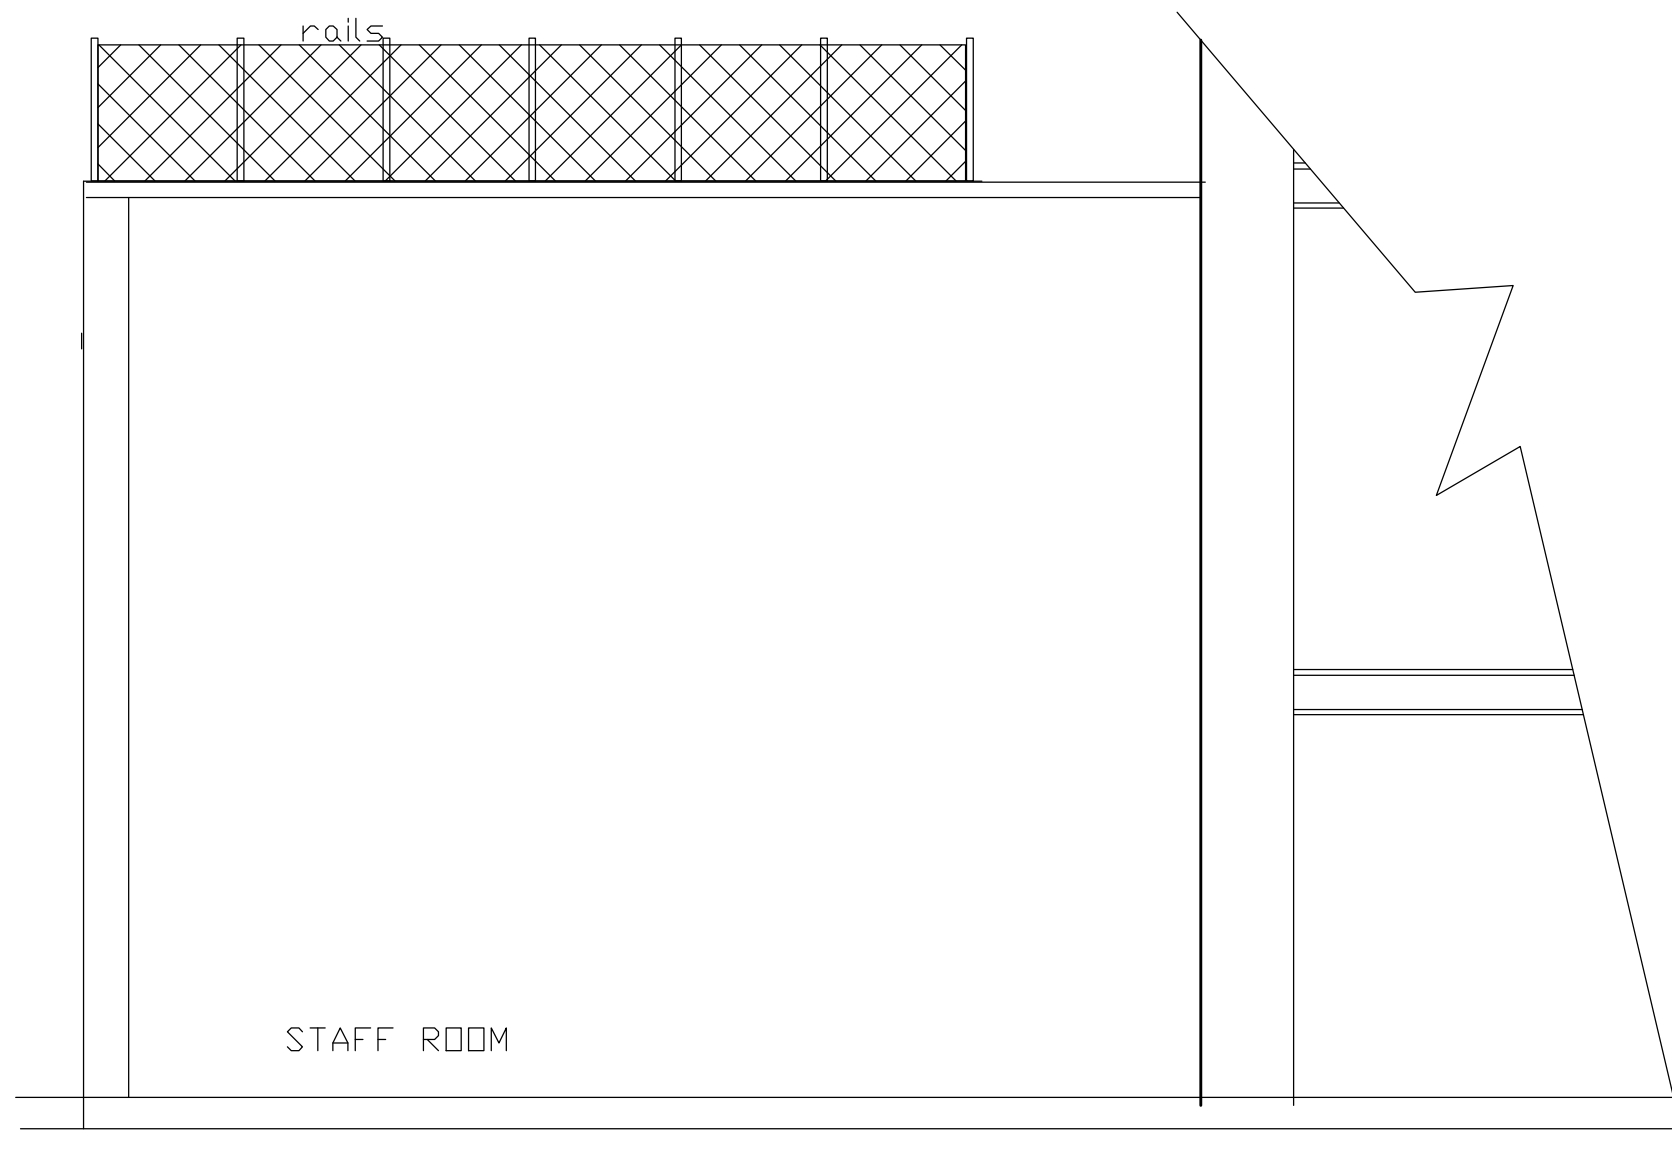

SECTION VIEW E - E  
ADJACENT FLANK

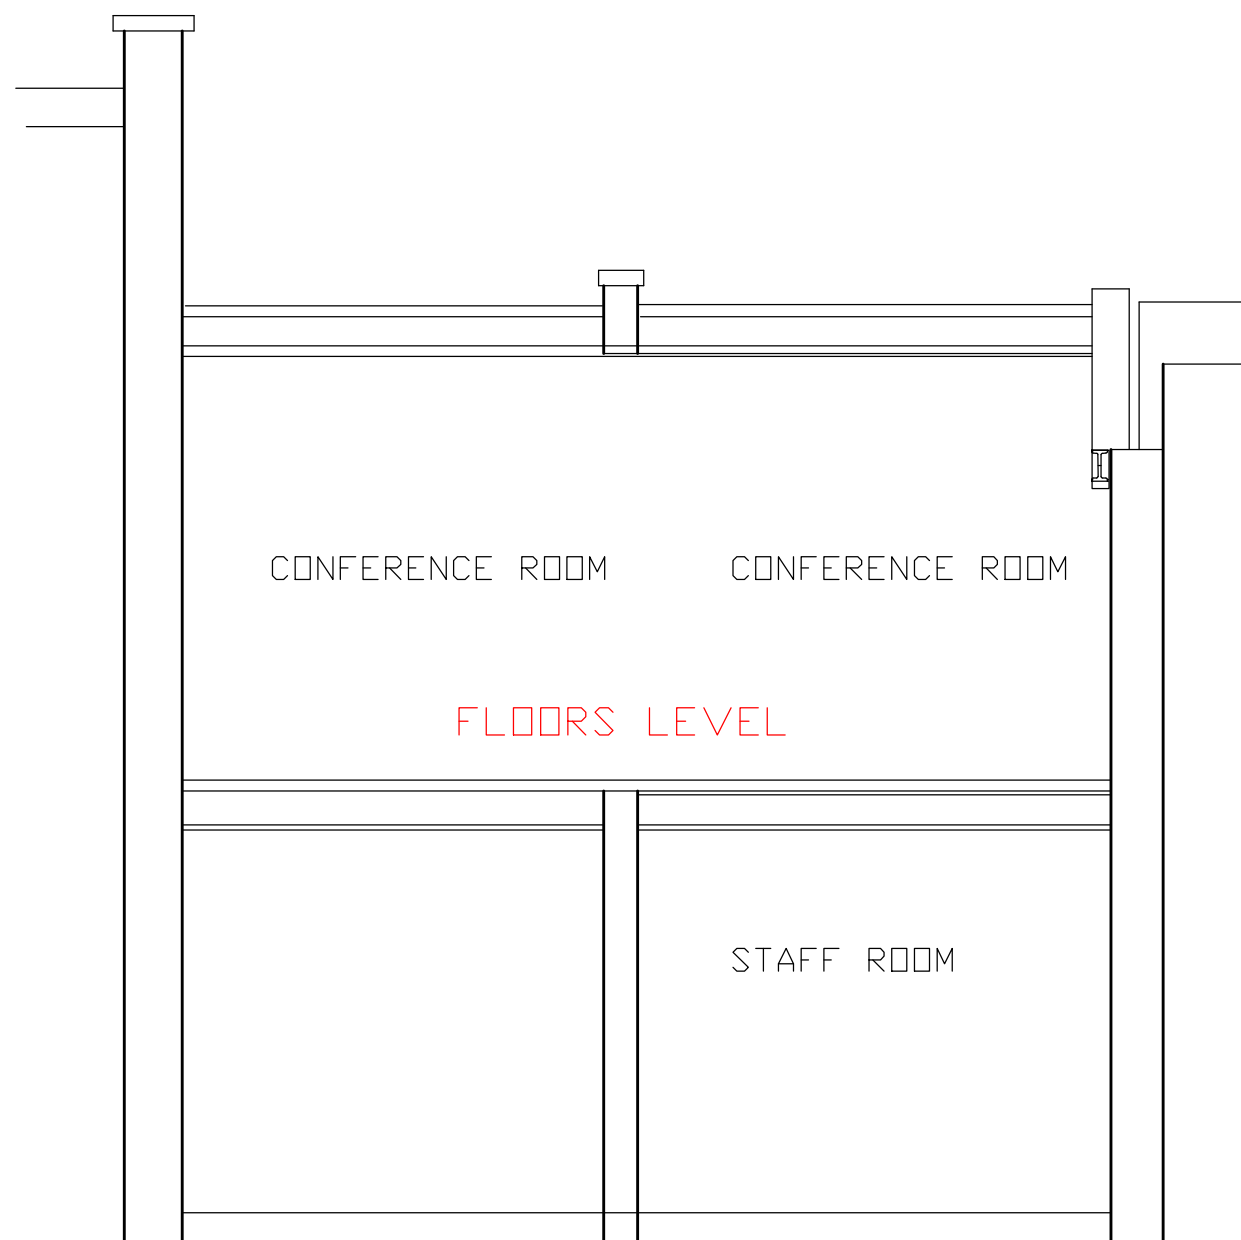

SECTION B - B

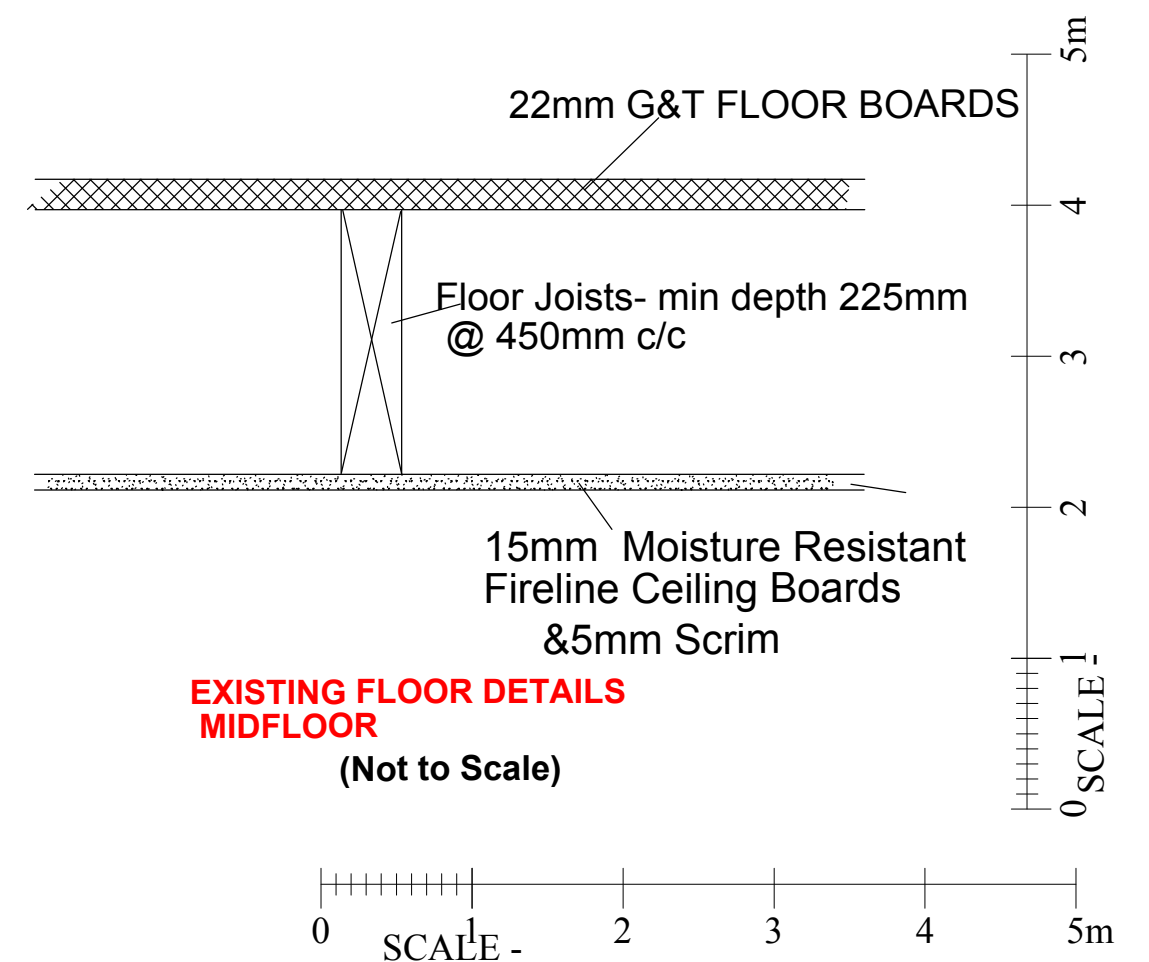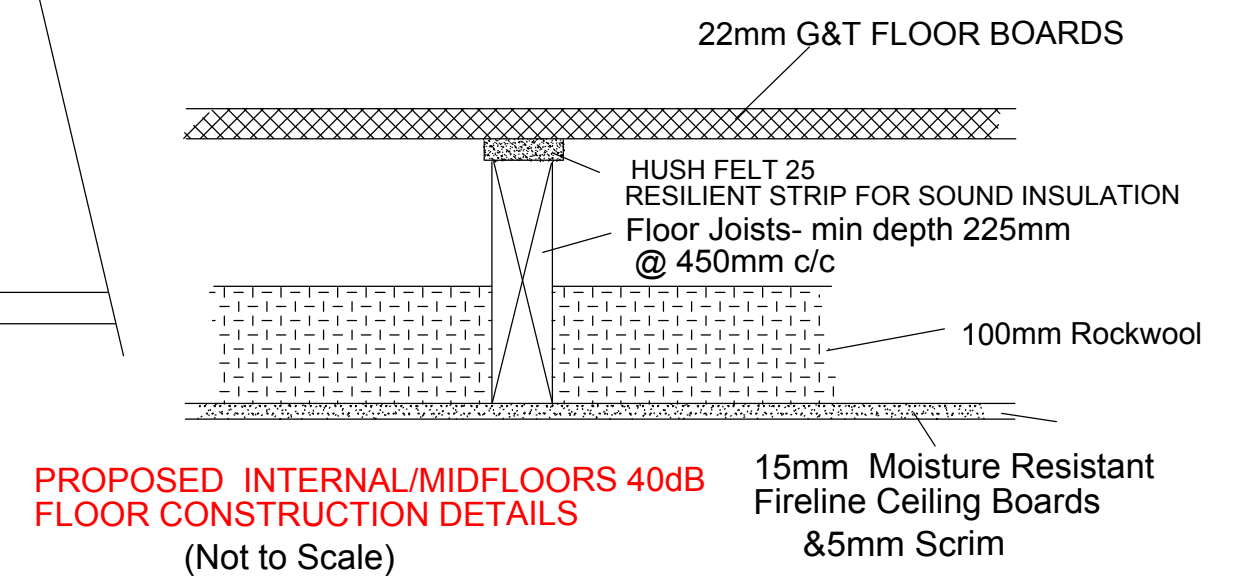

<b>CA(UK)LTD</b> CHARTERED CIVIL ENGINEERS & ARCHITECTURAL DESIGNERS C. ARNAOUTI, BSc(Eng)Hon, PhD, MICE, CEng	<b>TITLE: ELEVATIONS, SECTION B-B. E-E AS PROPOSED</b>	
	<b>19 JOHN STREET LONDON WC1N 2EA</b>	
	<b>DRAWN BY: CA</b>	<b>DATE: 01/09/10</b>
	<b>DRAWING No:</b> BLAVO 19.2C FLEV. SEC B-B, E-E PRO	<b>SCALE: 1:50</b>
<b>2 ST YON COURT, COLNEY HEATH LANE, ST ALBANS, HERTS AL4 0TR, TEL 01727 846214, 07956 635515</b>		