




revision	date	author	revision notes
A	07.09.10	awg	Proposed front dormer amended
B	22.09.10	GLJ	Garage roof angle & dormer adjustment

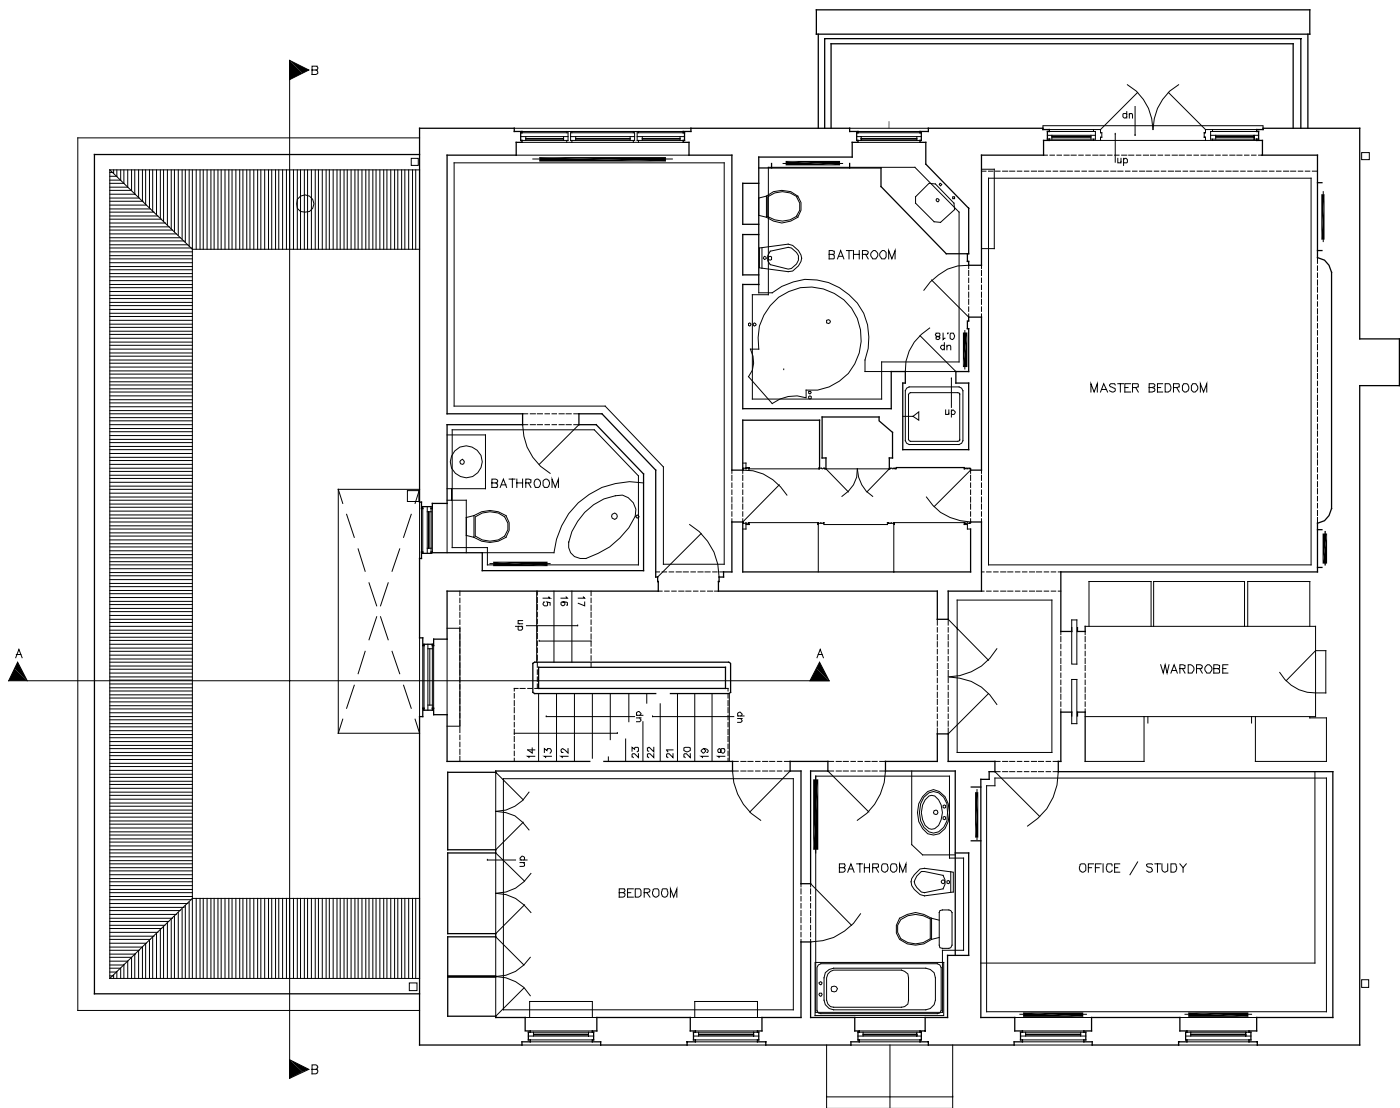

Existing First Floor Plan

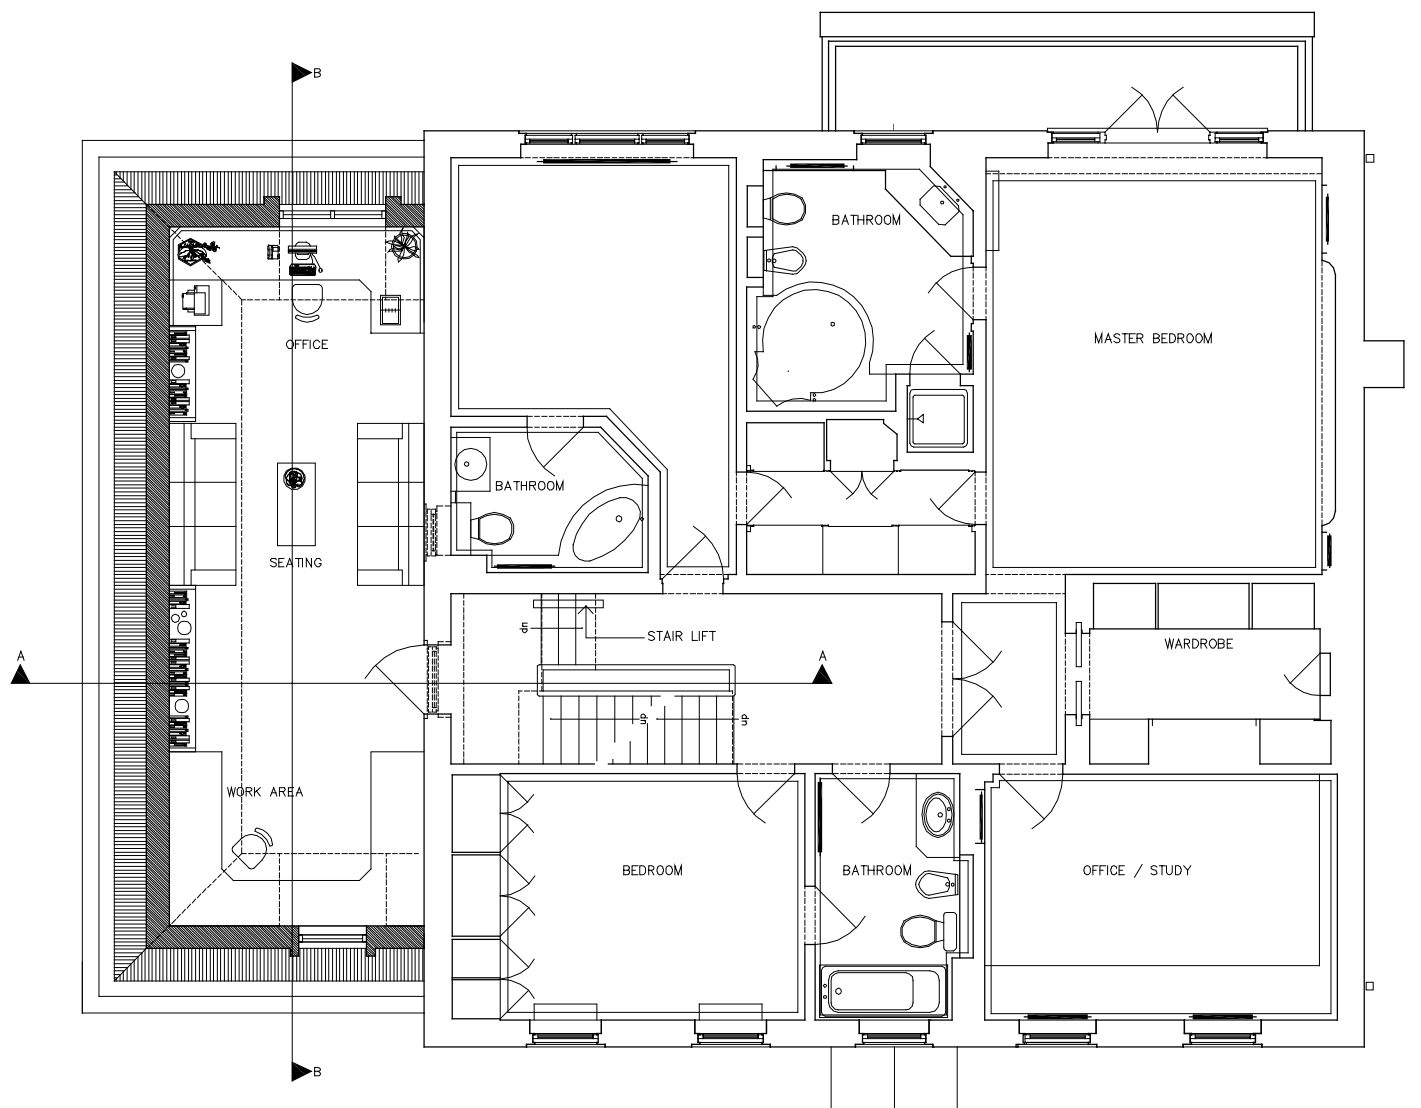


Proposed First Floor Plan

 


PLANNING

P K S architects	project 38 Queens Grove			
	title Existing & Proposed First Floor Plan			
	scale 1:100 @ A3	author awg	diag no.	rev.
	date July 2010	job no. 787	010-01 B	


revision	date	author	revision notes
A	07.09.10	awg	Proposed front dormer amended
B	22.09.10	GLJ	Garage roof angle & dormer adjustment

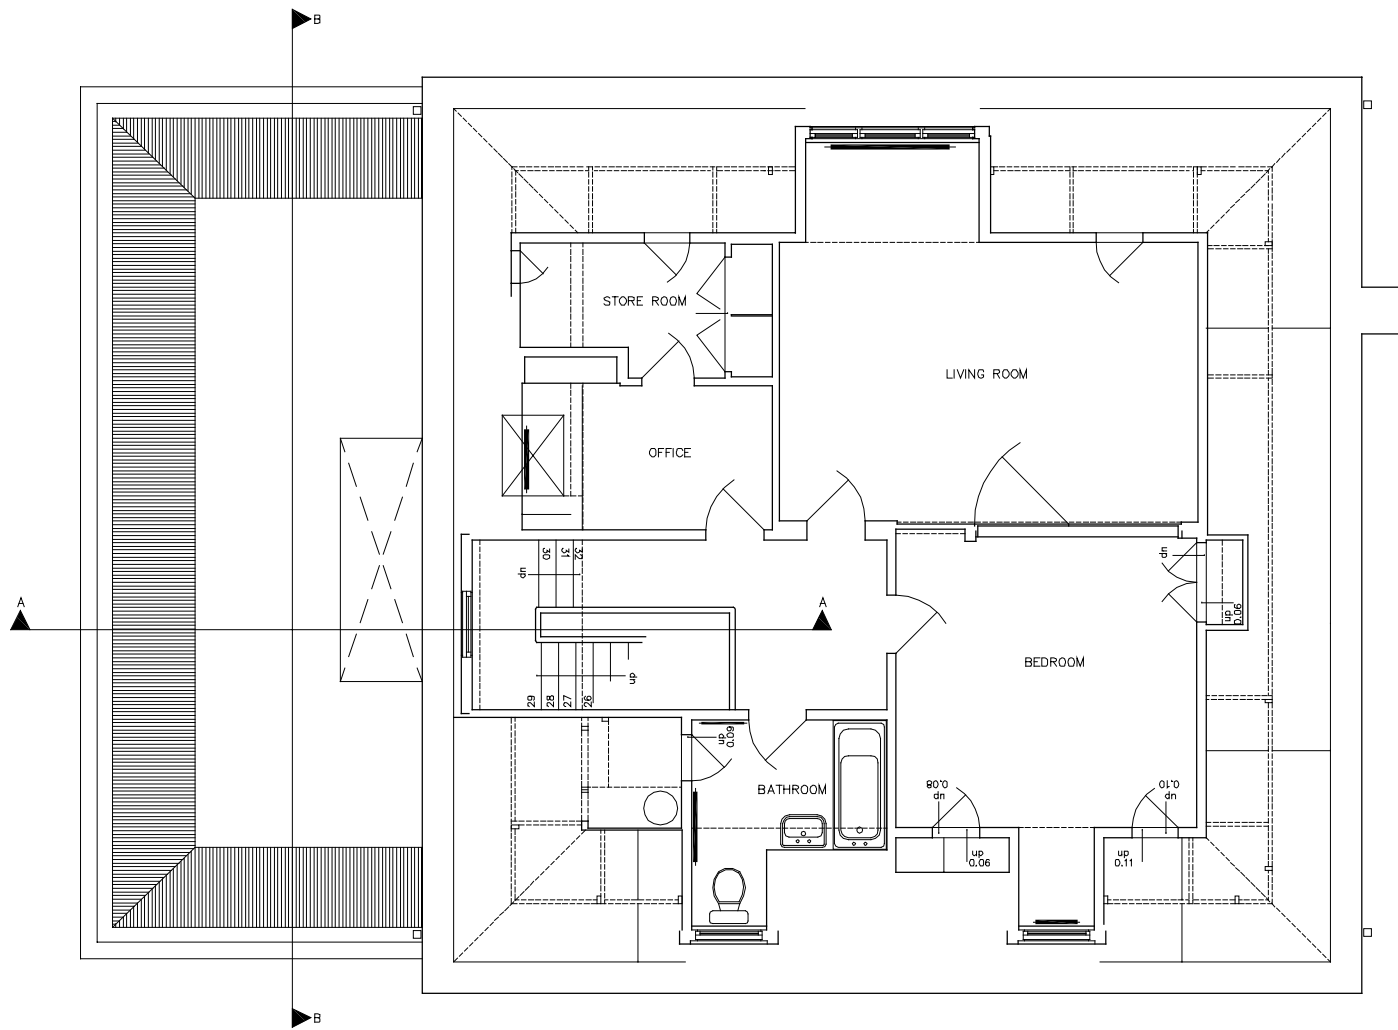

Existing Second Floor Plan

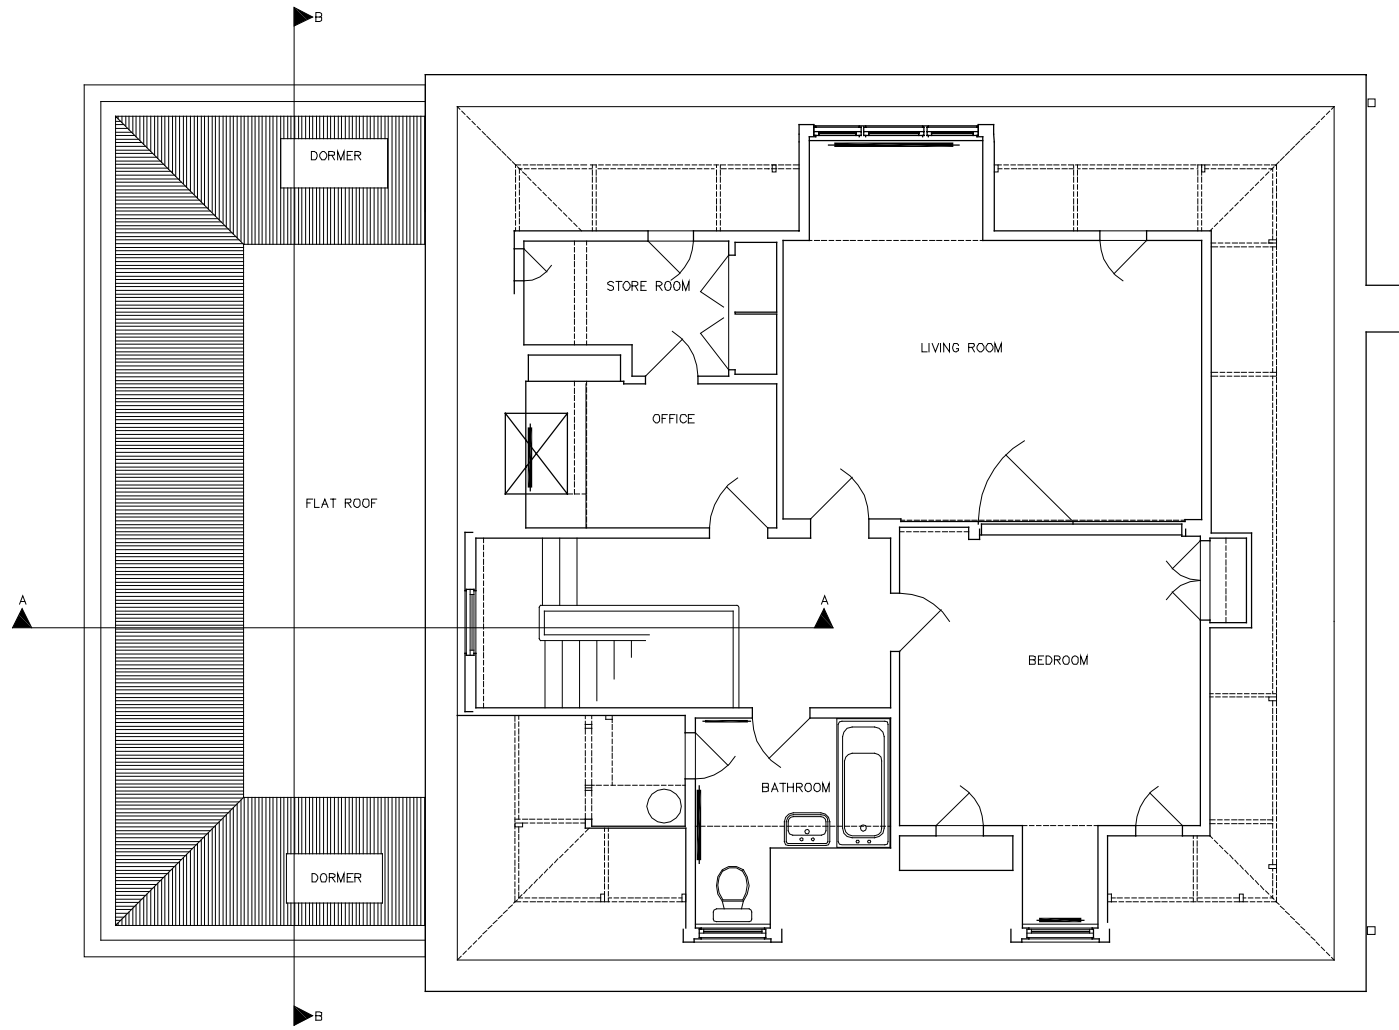


Proposed Second Floor Plan

 


PLANNING

P K S architects	project: 38 Queens Grove		title: Existing & Proposed Second Floor Plan	
	scale: 1:100 @ A3	author: awg	dwg no: 010-02	rev: B
date: July 2010		job no: 787		


revision	date	author	revision notes
A	07.09.10	awg	Proposed front dormer amended
B	22.09.10	GLJ	Garage roof angle & dormer adjustment

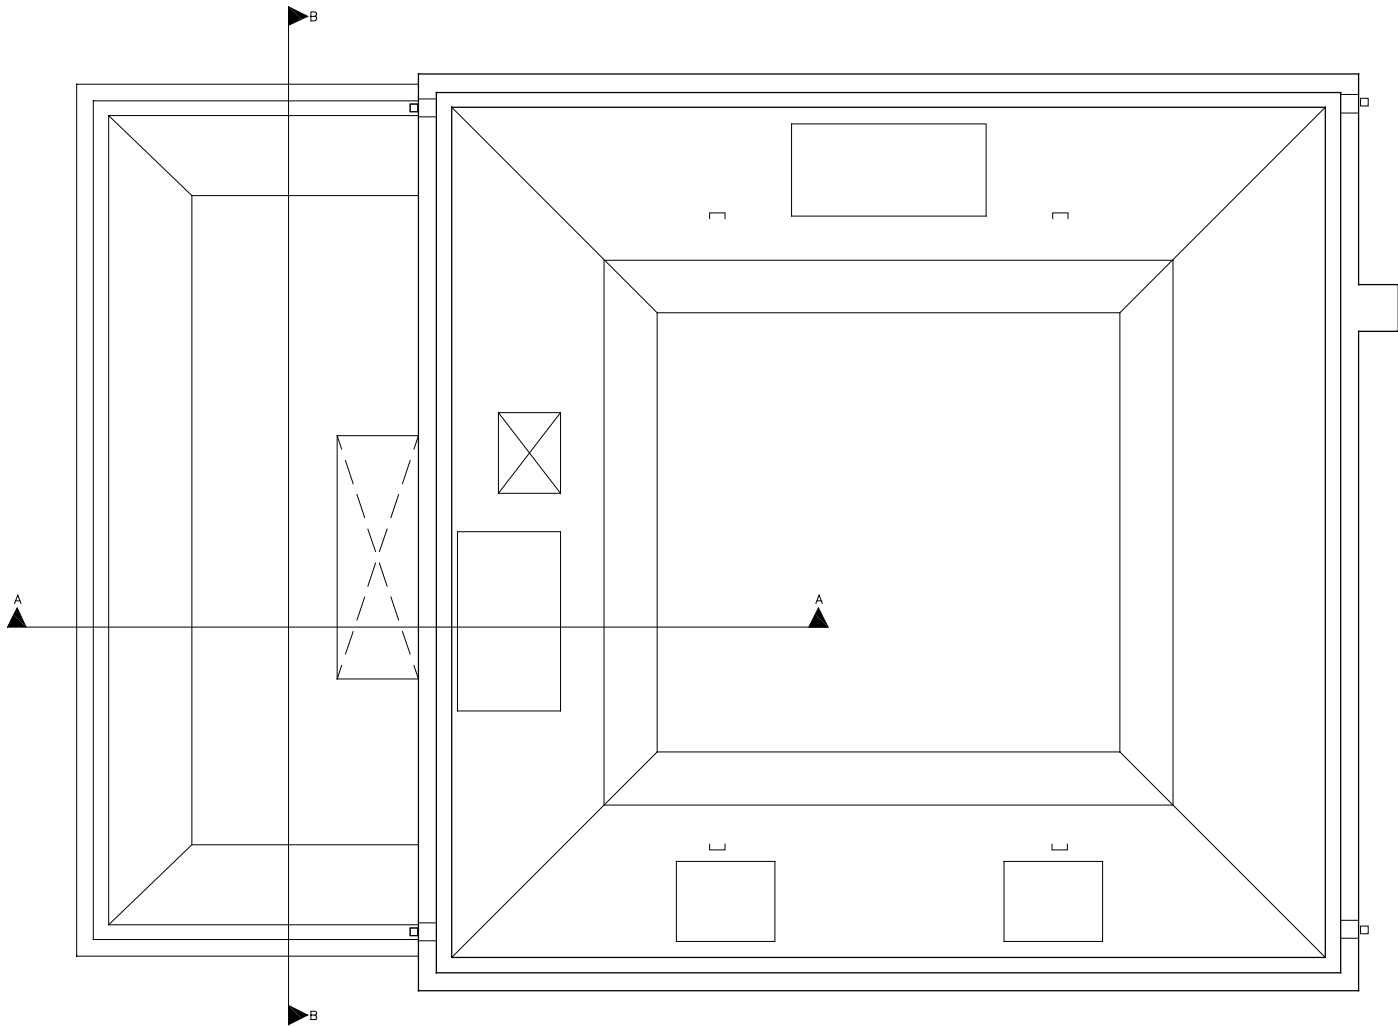

Existing Roof Plan

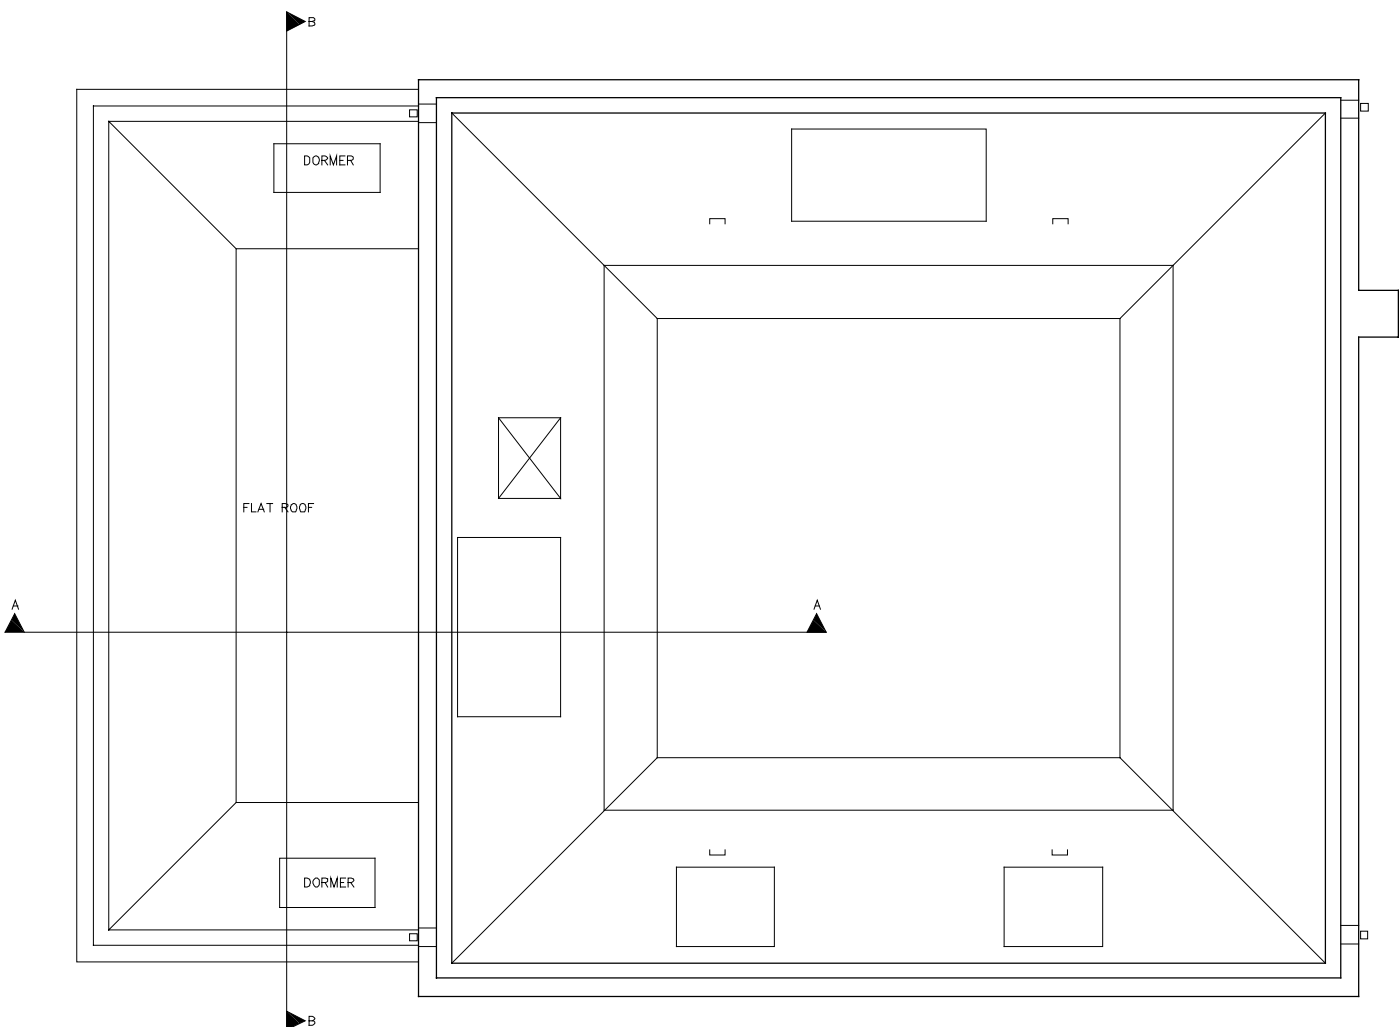

Proposed Roof Plan

 

PLANNING

P K S architects	project 38 Queens Grove		date Existing & Proposed Roof Plan	
	scale 1:100 @ A3	author awg	dwg no. 010-03	rev. B
date July 2010		job no. 787		

revision	date	author	revision notes
A	07.09.10	avg	Proposed front dormer amended
B	22.09.10	GLJ	Garage roof angle & dormer adjustment



Existing Front Elevation - 1:100 @ A3



Proposed Front Elevation - 1:100 @ A3

status

PLANNING

P K S architects	project 38 Queens Grove			
	title Existing & Proposed Front Elevation			
	scale 1:100 @ A3	author avg	dwg no.	rev.
	date July 2010	job no. 787	020-00	B

revision	date	author	revision notes
A	22.09.10	GLJ	Garage roof angle & dormer adjustment



Existing Rear Elevation - 1:100 @ A3




Proposed Rear Elevation - 1:100 @ A3


PLANNING

P K S architects				project 38 Queens Grove			
scale 1:100 @ A3				date Existing & Proposed Rear Elevation			
date July 2010		author awg		job no. 787		020-02	
						A	

revision	date	author	revision notes
A	22.09.10	GLJ	Garage roof angle & dormer adjustment

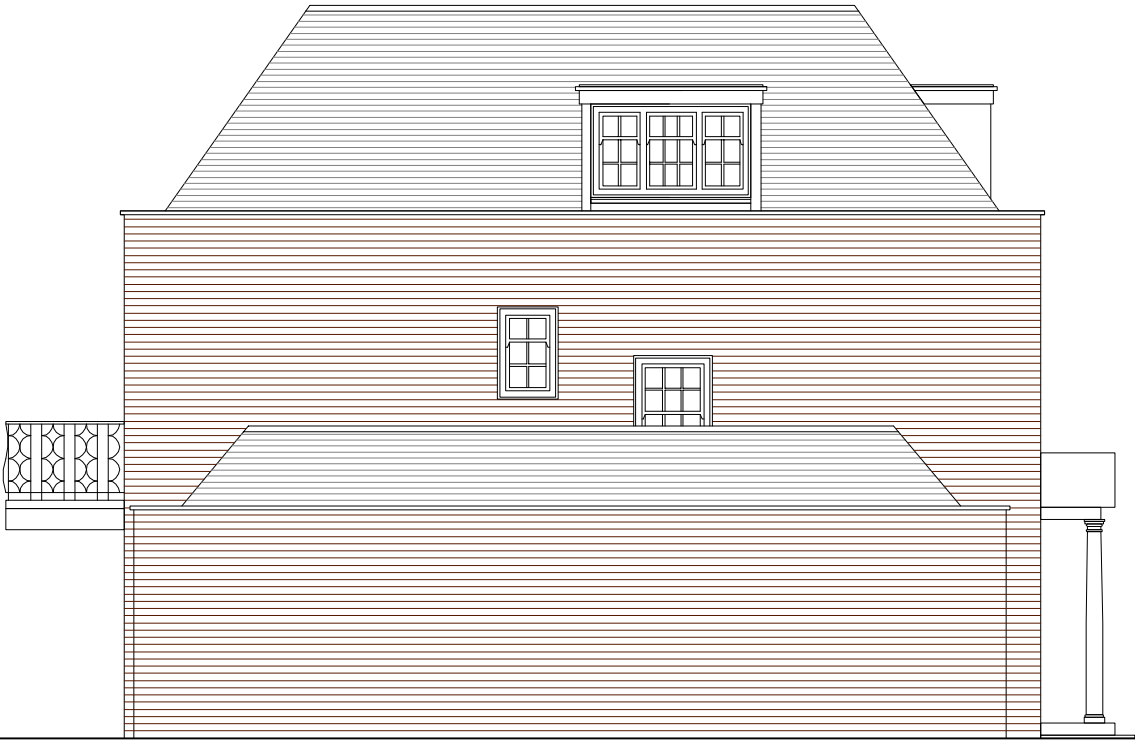

Existing Garage Elevation - 1:100 @ A3

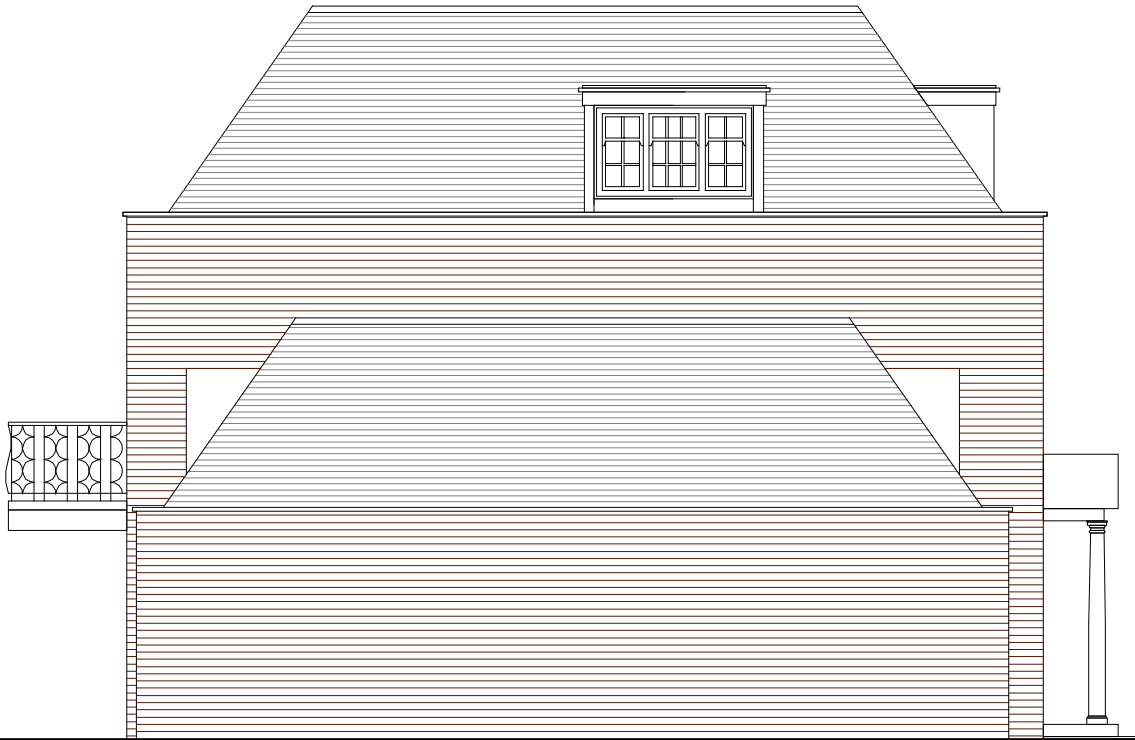

Proposed Garage Elevation - 1:100 @ A3

status
PLANNING

P K S architects	project 38 Queens Grove			
	title Existing & Proposed Garage Elevation			
	scale 1:100 @ A3	author GLJ	dwg no.	rev.
	date July 2010	job no. 787	020-01	A