



Front Elevation (Bin Storage)
Scale 1:50

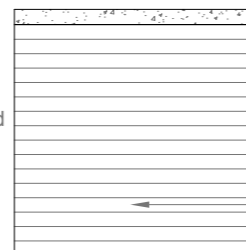


Side Elevation (Bin Storage)
Scale 1:50


External Finish to Match Existing property Finish

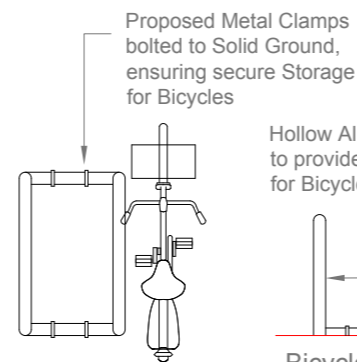

Bicycle Store Plan
Scale 1:50

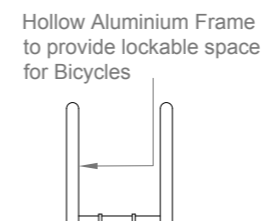


Bicycle Store Rear Elevation
Scale 1:50

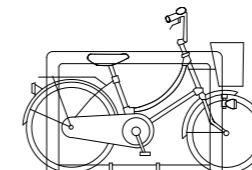


Bicycle Store Side Elevation
Scale 1:50

Concrete Slab to Seal Bin Storage

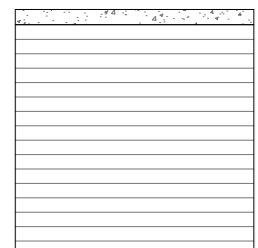


Side Elevation (Bin Storage)
Scale 1:50


Brick Constructed Bin Storage

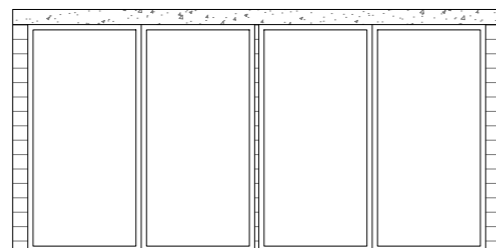

Rear Elevation (Bin Storage)
Scale 1:50

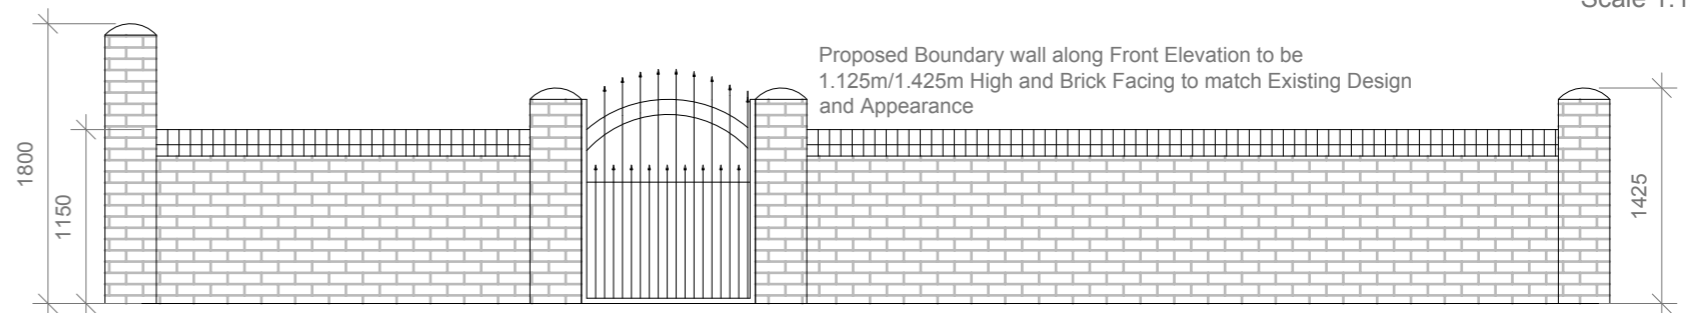

Proposed Front Boundry Wall
Scale 1:50

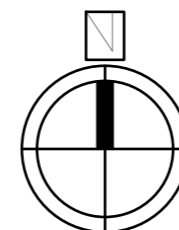

Project:	Title:	Scale: As Shown
51 Agar Grove, London NW1 9UE	Location & Block Plans	Date: 06 2010
	Bin & Cycle Storage Details	Drawing No.: 2164 -04/FP
	Boundary Detail	Revision