




Proposed Front Elevation
Scale 1:100

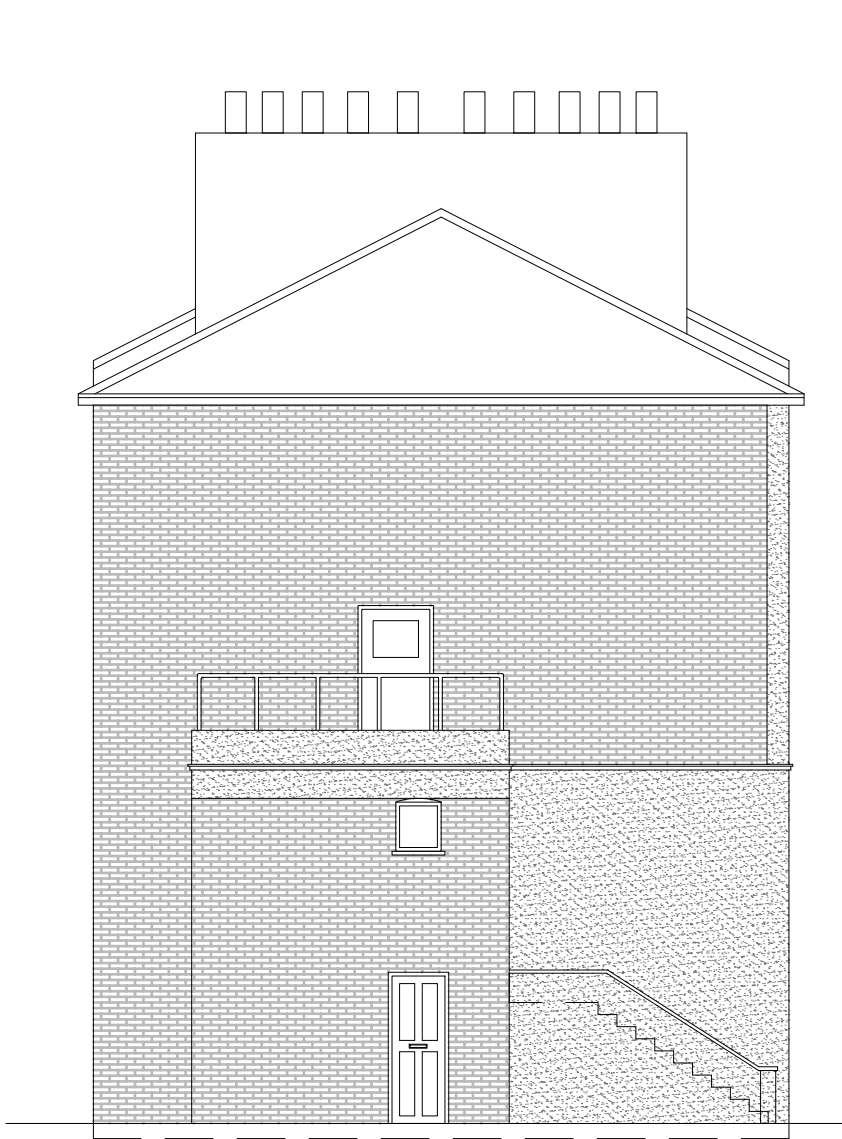

Proposed Side Elevation
Scale 1:100

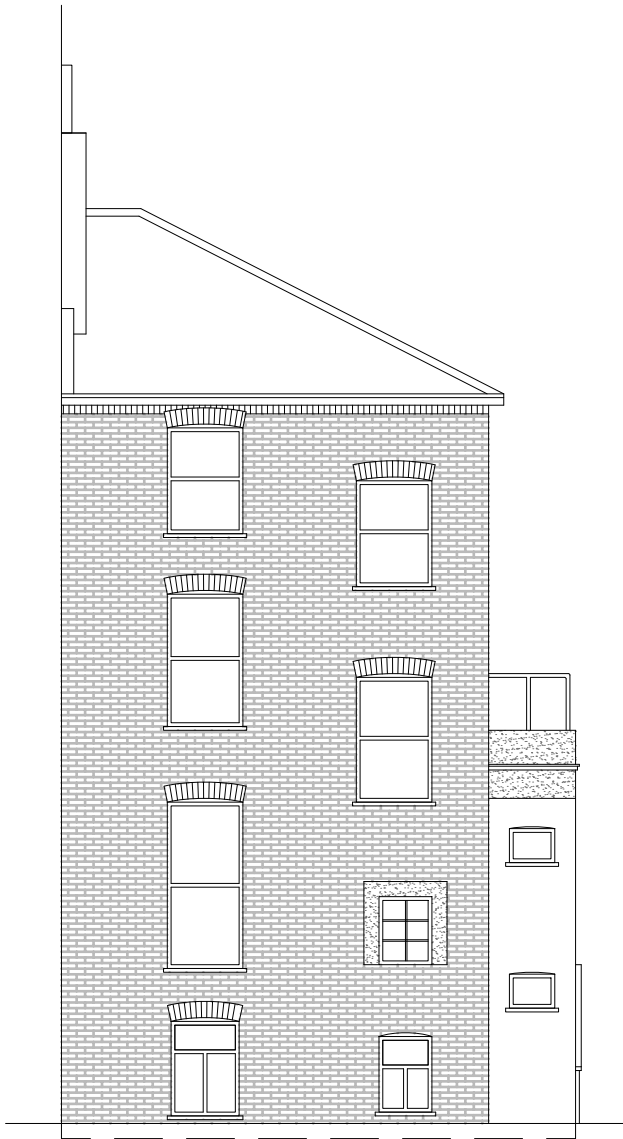

Proposed Rear Elevation
Scale 1:100

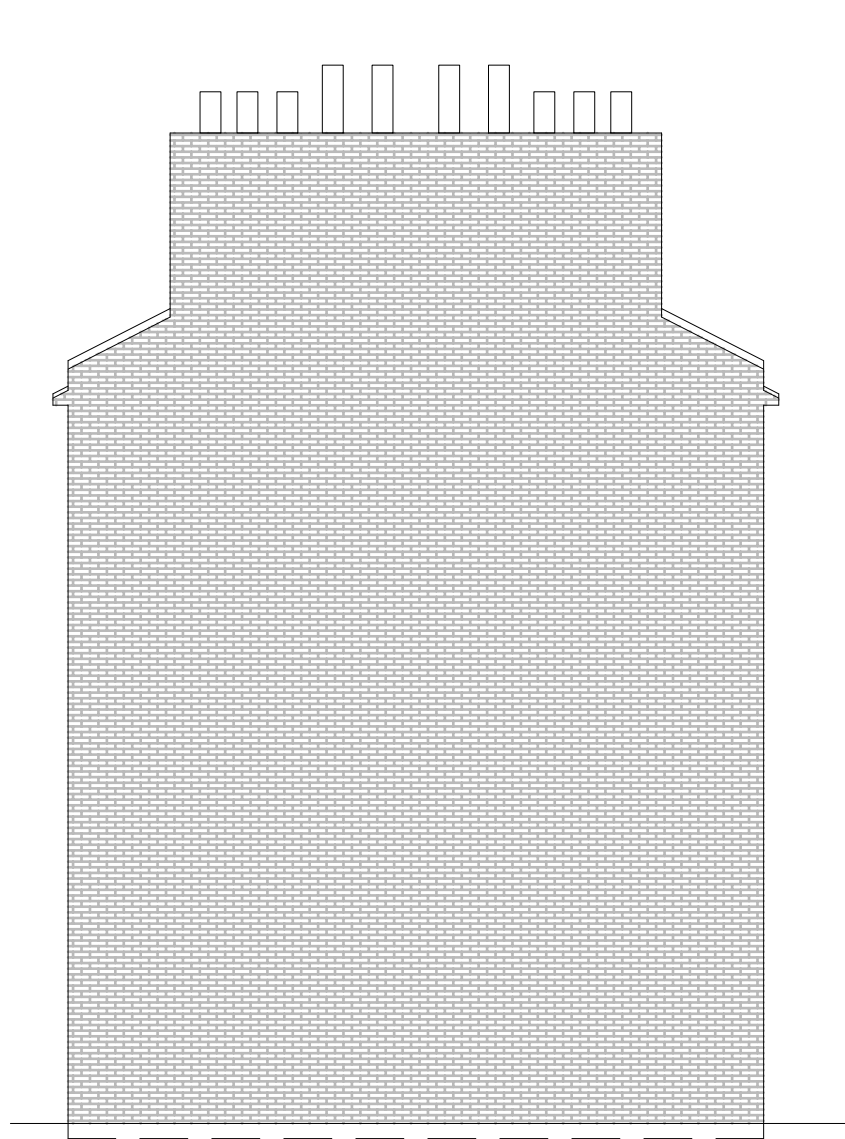

Proposed Side Elevation
Scale 1:100

Project:	Title:	Scale: 1:100
51 Agar Grove, London NW1 9UE	Proposed Elevation	Date: 06 2010
		Drawing No.: 2164 -03/FP
		Revision