



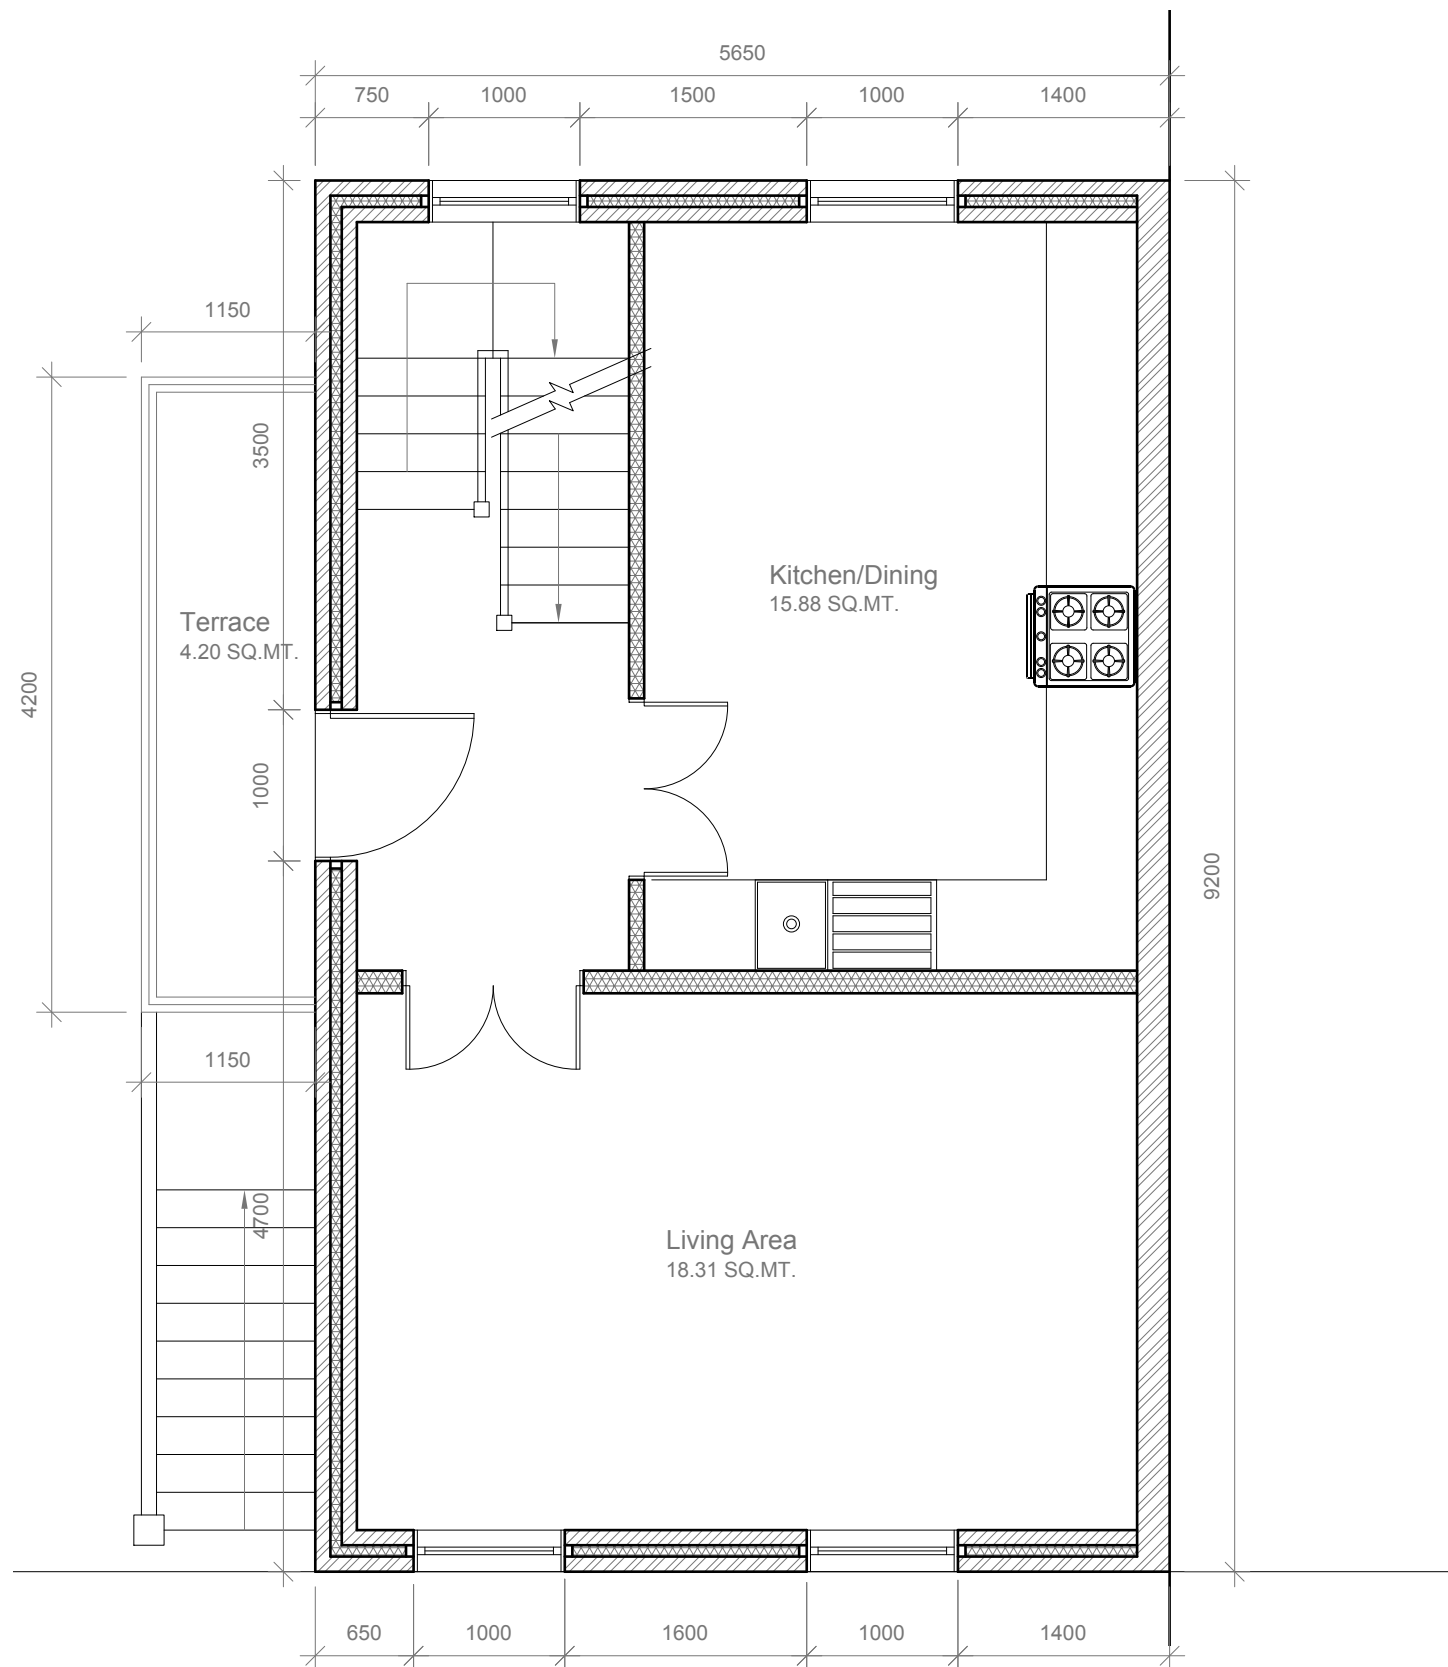

Proposed First Floor Plan
Scale 1:50

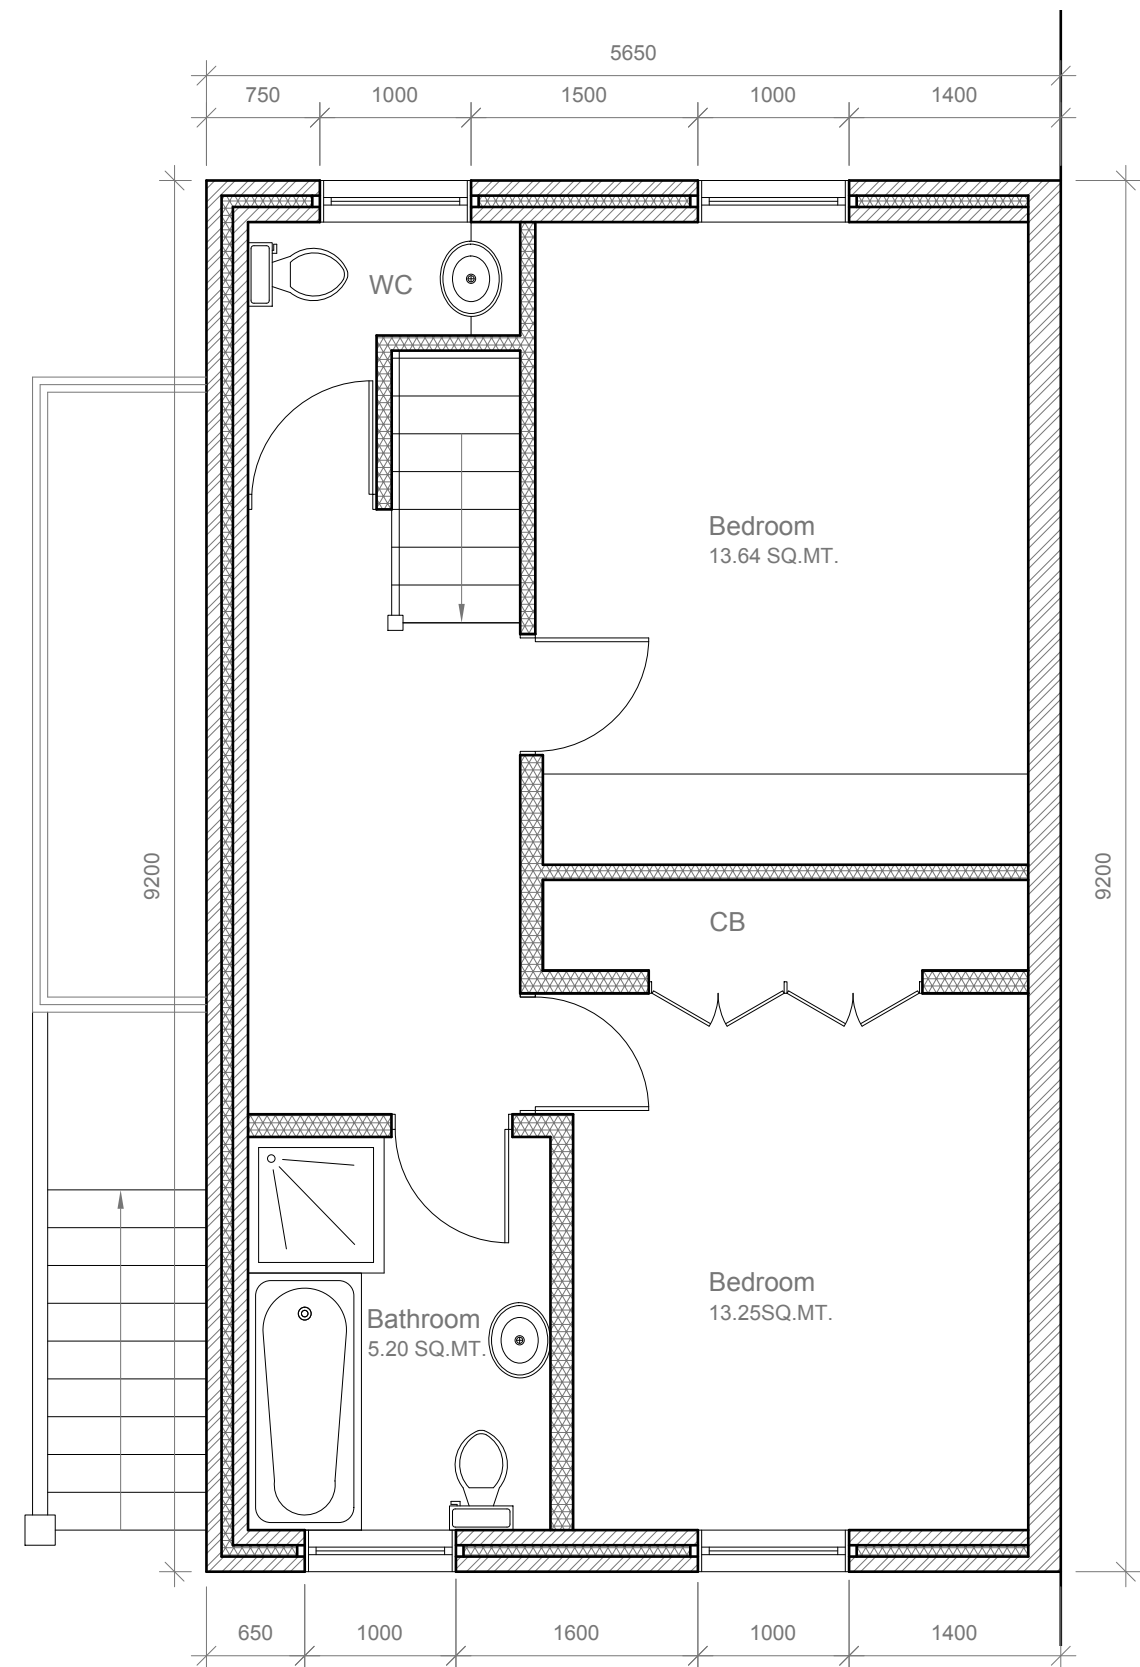

Proposed Second Floor Plan
Scale 1:50

Project: 51 Agar Grove, London NW1 9UE	Title: Proposed First & Second Floor Plans	Scale: 1:50
		Date: 06 2010
		Drawing No.: 2164 -02/FP
		Revision