



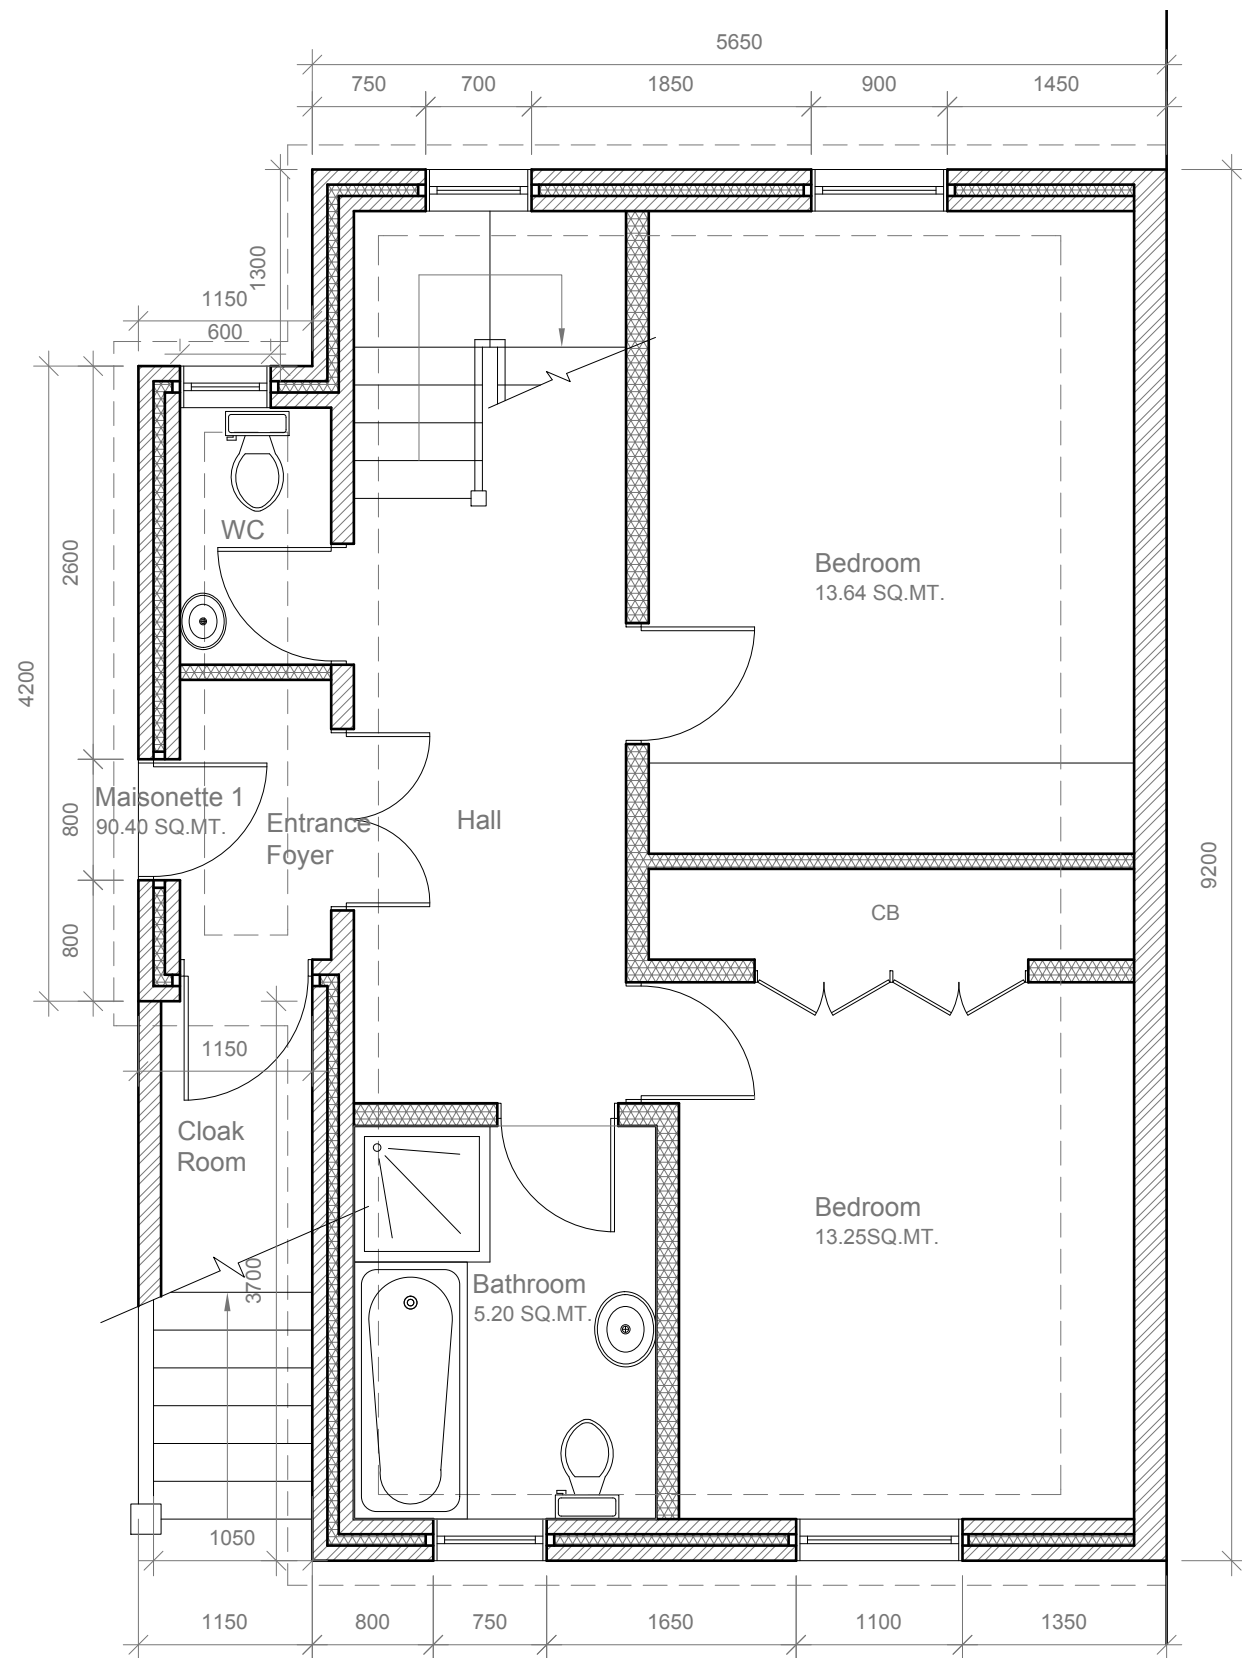

Proposed Lower Ground Floor Plan

Scale 1:50

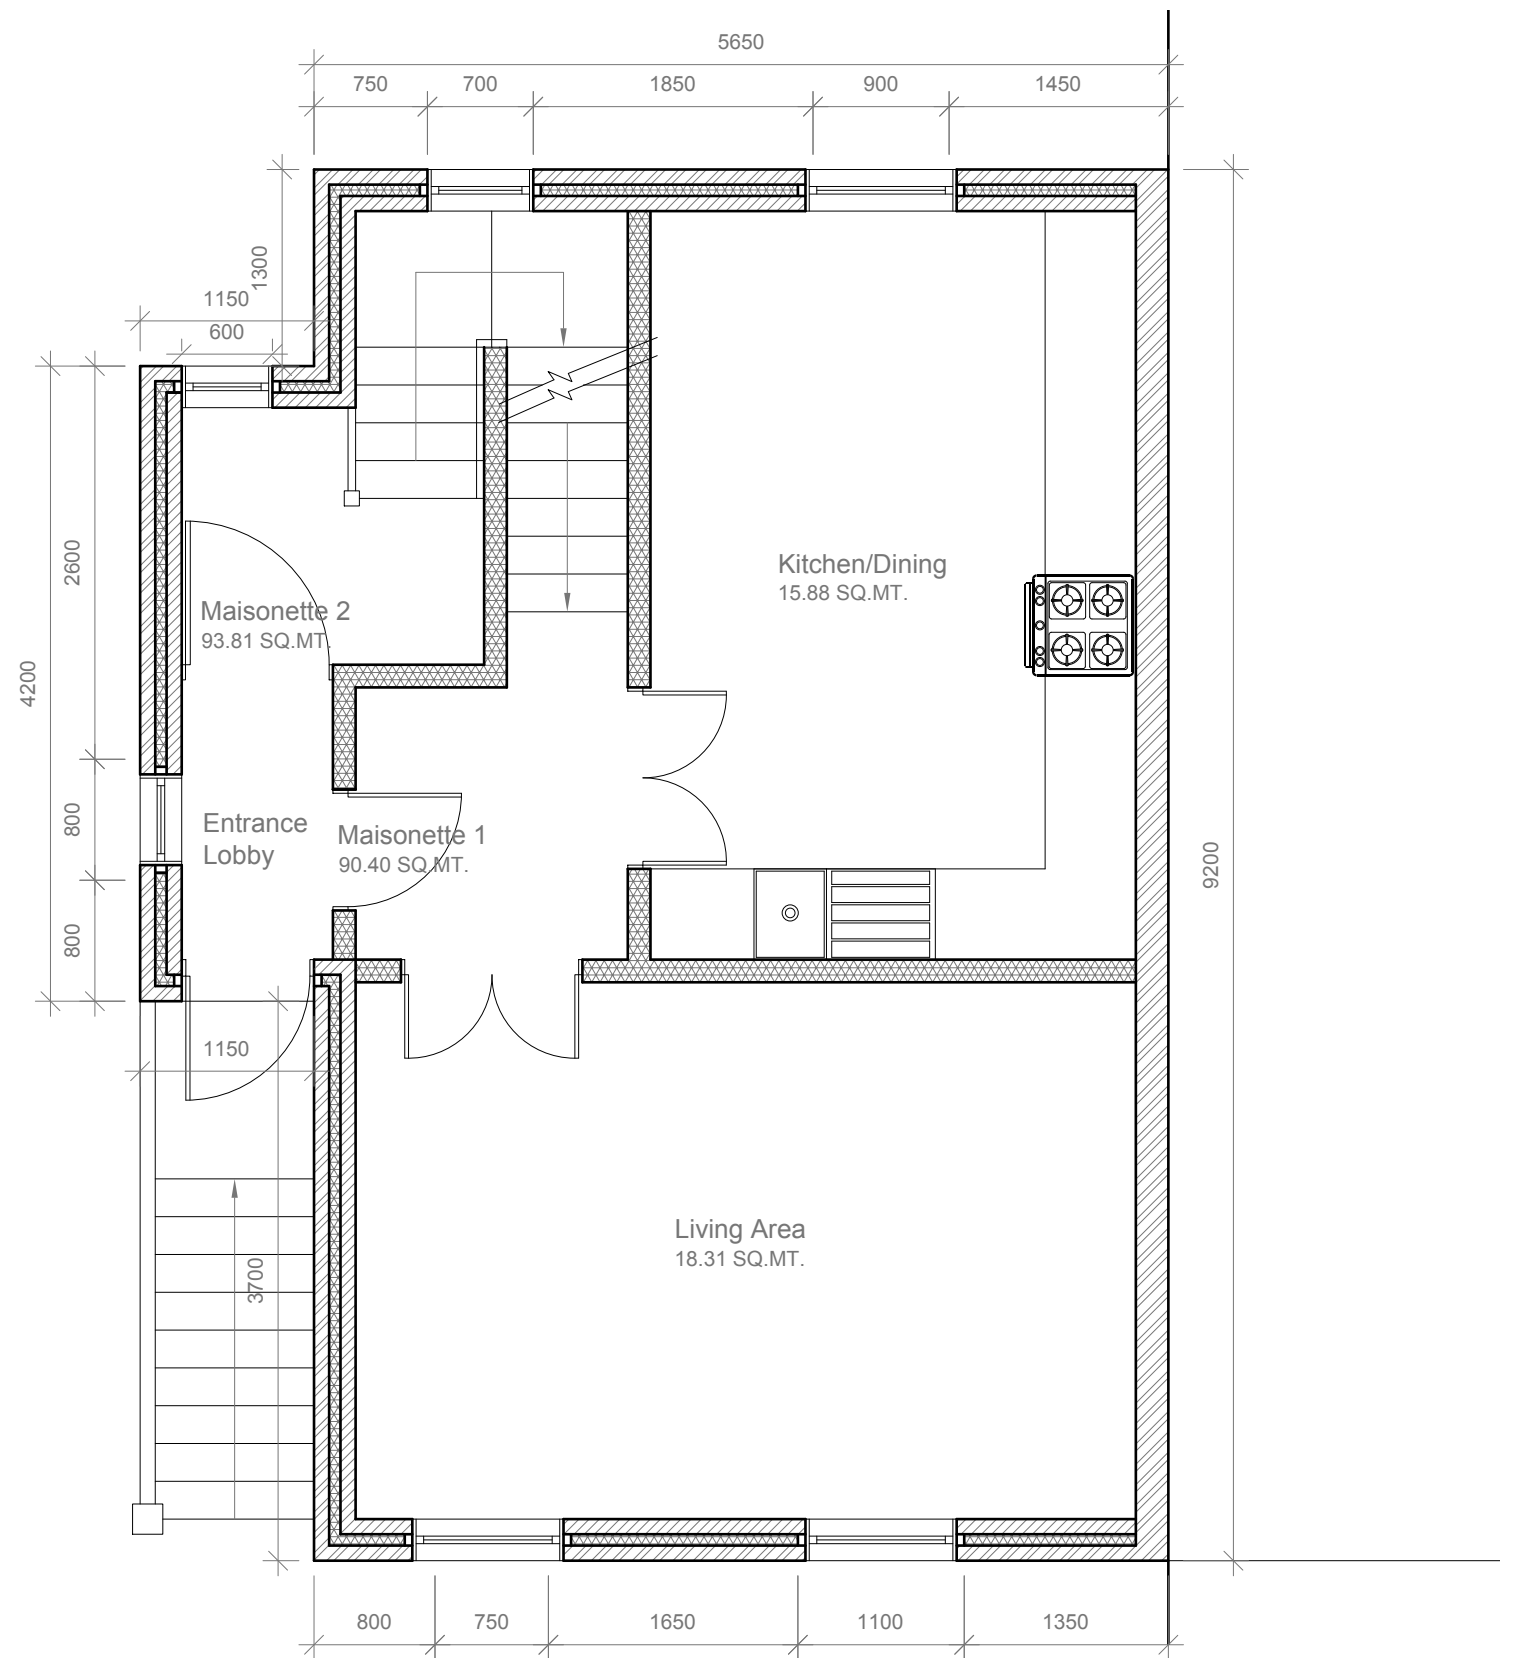

Proposed Ground Floor Plan

Scale 1:50

Project:	Title:	Scale: 1:50
51 Agar Grove, London NW1 9UE	Proposed Lower Ground & Ground Floor Plans	Date: 06 2010
		Drawing No.: 2164 -01/FP
		Revision