Area of wall to be removed




© 2008 syte architects limited

check all dimensions on site prior to commencement of the work if the drawing exceeds the quantities in any way the architects are to be informed before work is commenced

do not scale dimensions from drawing, drawing is copyright drawing to be read in conjunction with structural engineer's drawings and specification

Location of site photo. Refer to report document.

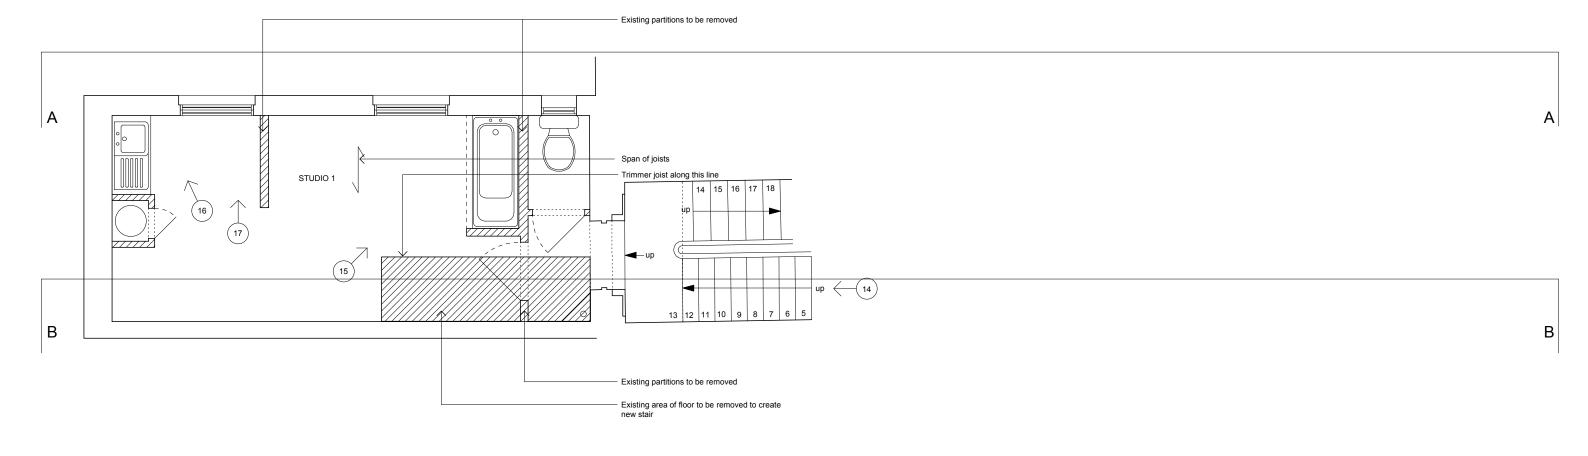

client

Resolution Ltd.

FOR APPROVAL

revisions
Rev A - 12.02.10 Listed Building application
Rev B - 24.08.10 Revised Planning and Listed Building resubmission

Syte

5m

drawing title

project

93 Judd Street

London WC1H 9NE 4m

Upper Ground Floor Plan as Existing

3m

2m

date

scale

1m

В

drawing

145.202

drawn by

checked by

BM

RW