



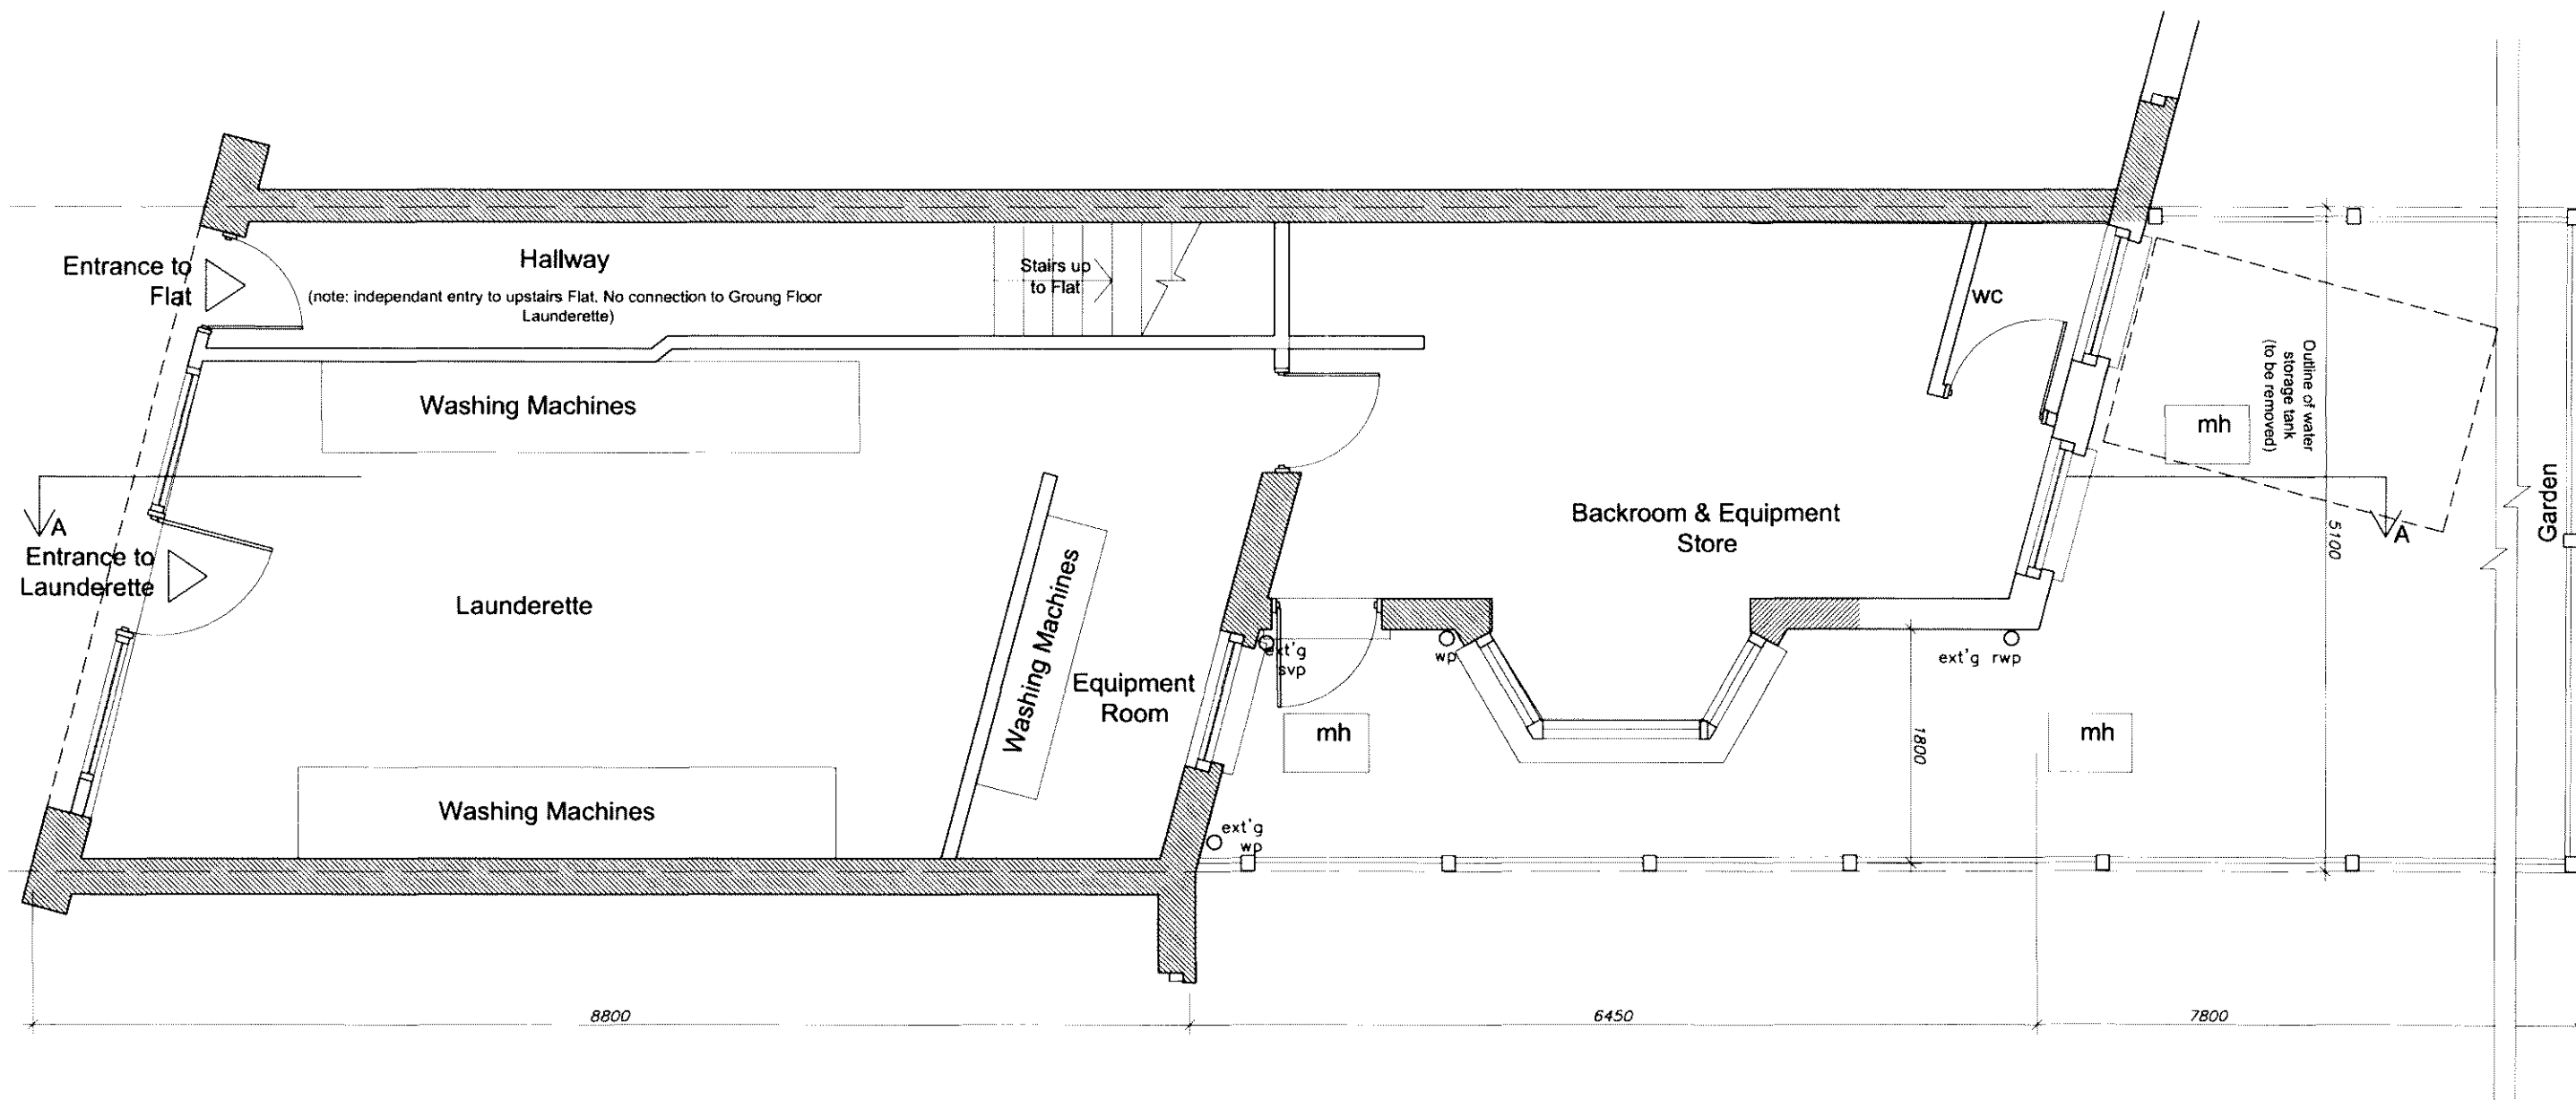

issued for planning

Project: 114 Fortune Green Road London NW6 1DH	Project: Proposed Shop Unit & Garden Flat	Scale: 1:50@ A3	Job No: FG-05.10
	Drawing Title: Existing Ground Floor Plan	Date: 27.08.10	Drawing No: PL-01-B

Revision A-
Existing entrance to Flat above clarified
Revision B- reissued for planning 30.08.10

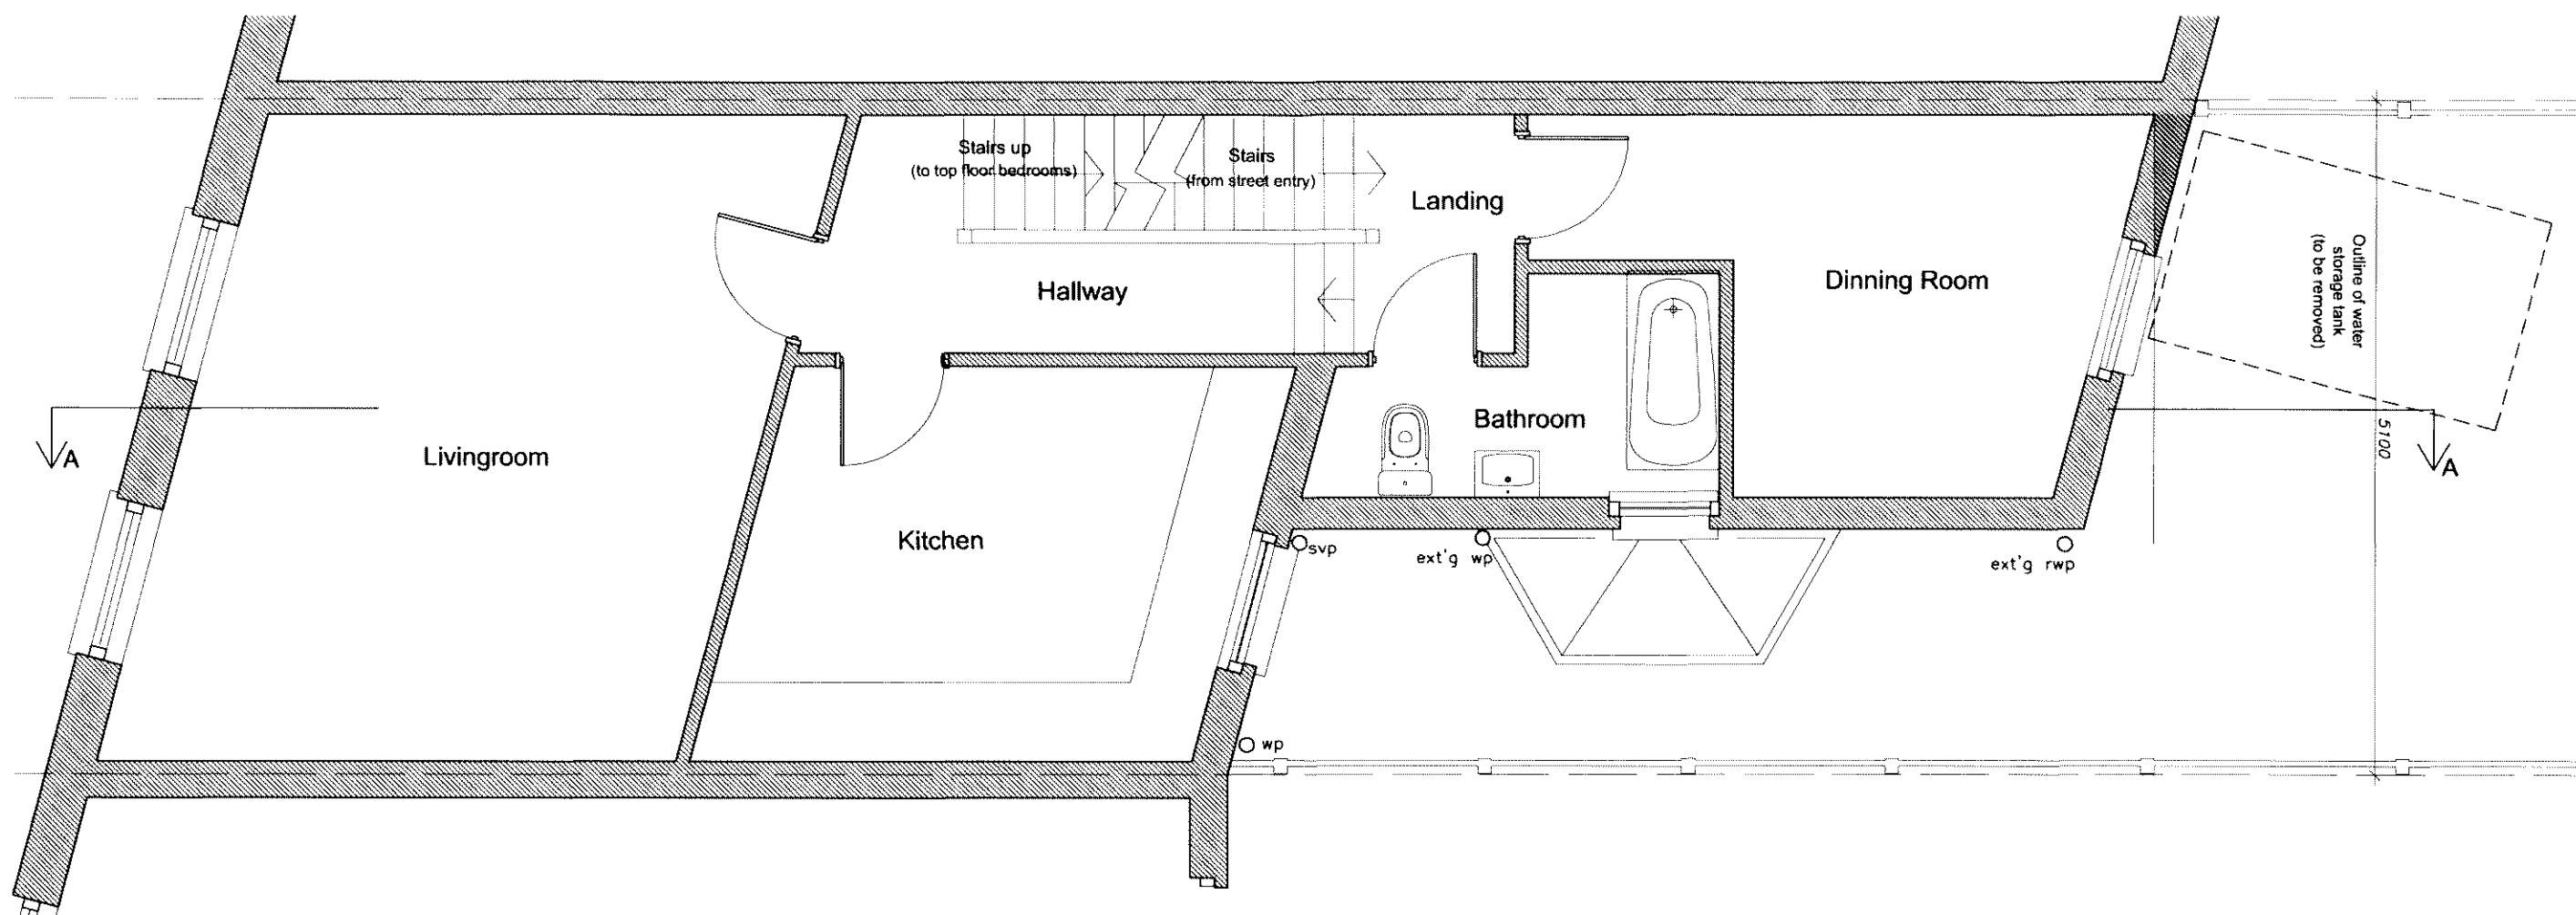

issued for planning

Project: 114 Fortune Green Road London NW6 1DH	Project: Proposed Shop Unit & Garden Flat Drawing Title: Existing First Floor Plan	Scale: 1:50@ A3 Date: 27.08.10	Job No: FG-05.10 Drawing No: PL-02-B
---	--	---	---

Revision A- Existing 1st Floor Plan added
Revision B- reissued for planning 30.08.10