



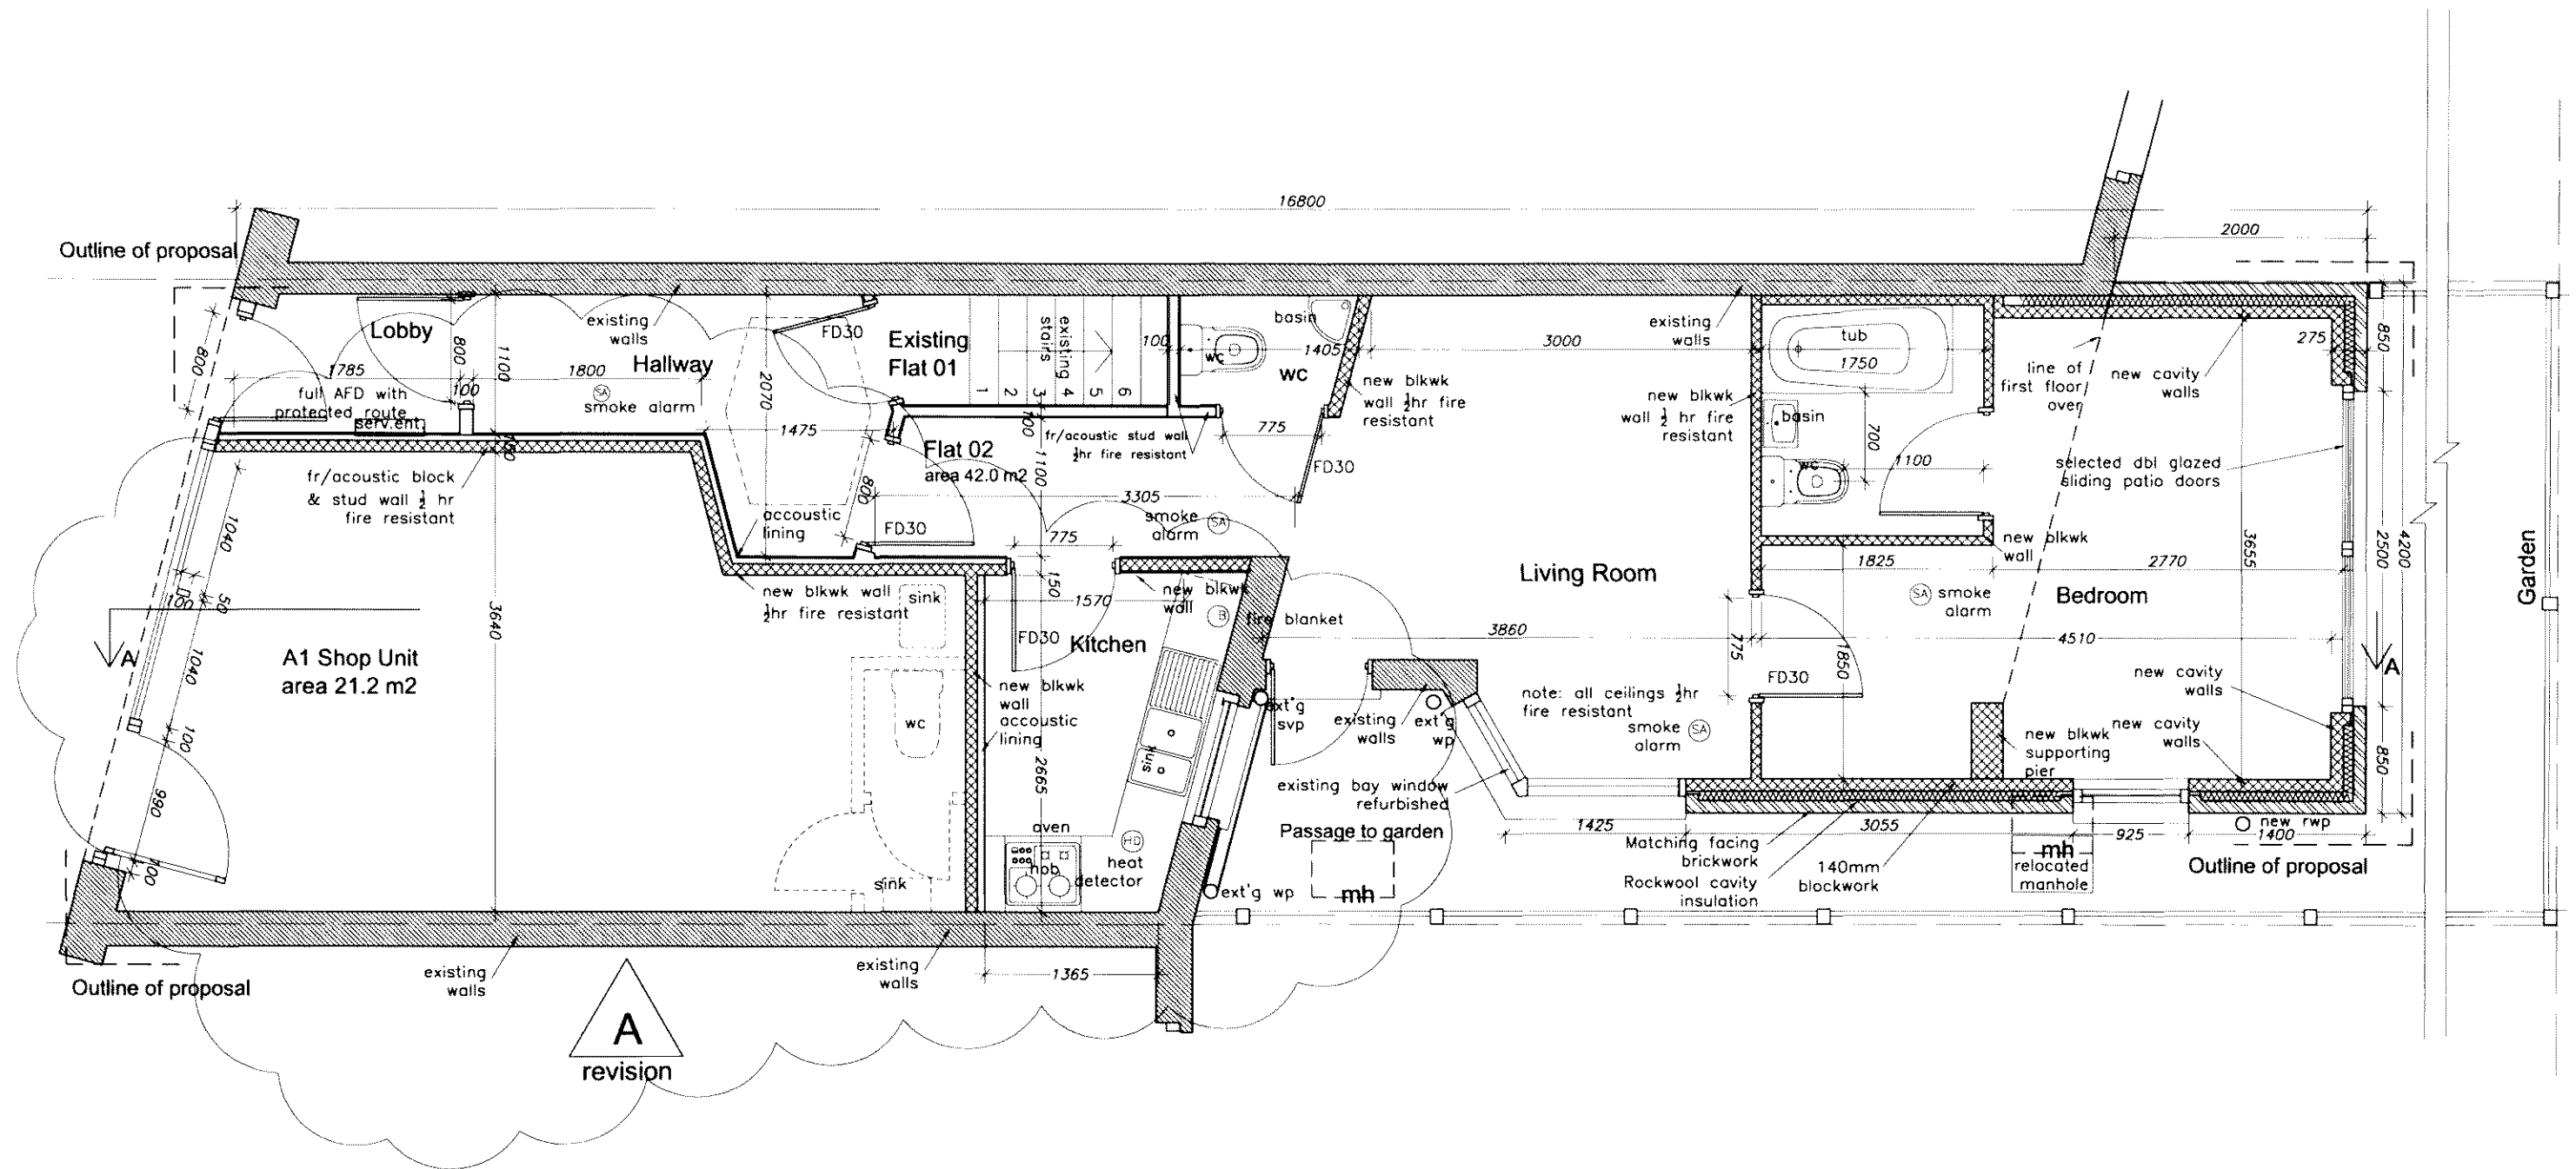

issued for comment

Project:	114 Fortune Green Road London NW6 1DH	Project:	Proposed Shop Unit & Garden Flat	Scale:	1:50@ A3	Job No:	FG-05.10
Drawing Title:	Proposed Ground Floor Plan	Date:	27.08.10	Drawing No:	PL-03-A		


Revision A- Shop unit size increased

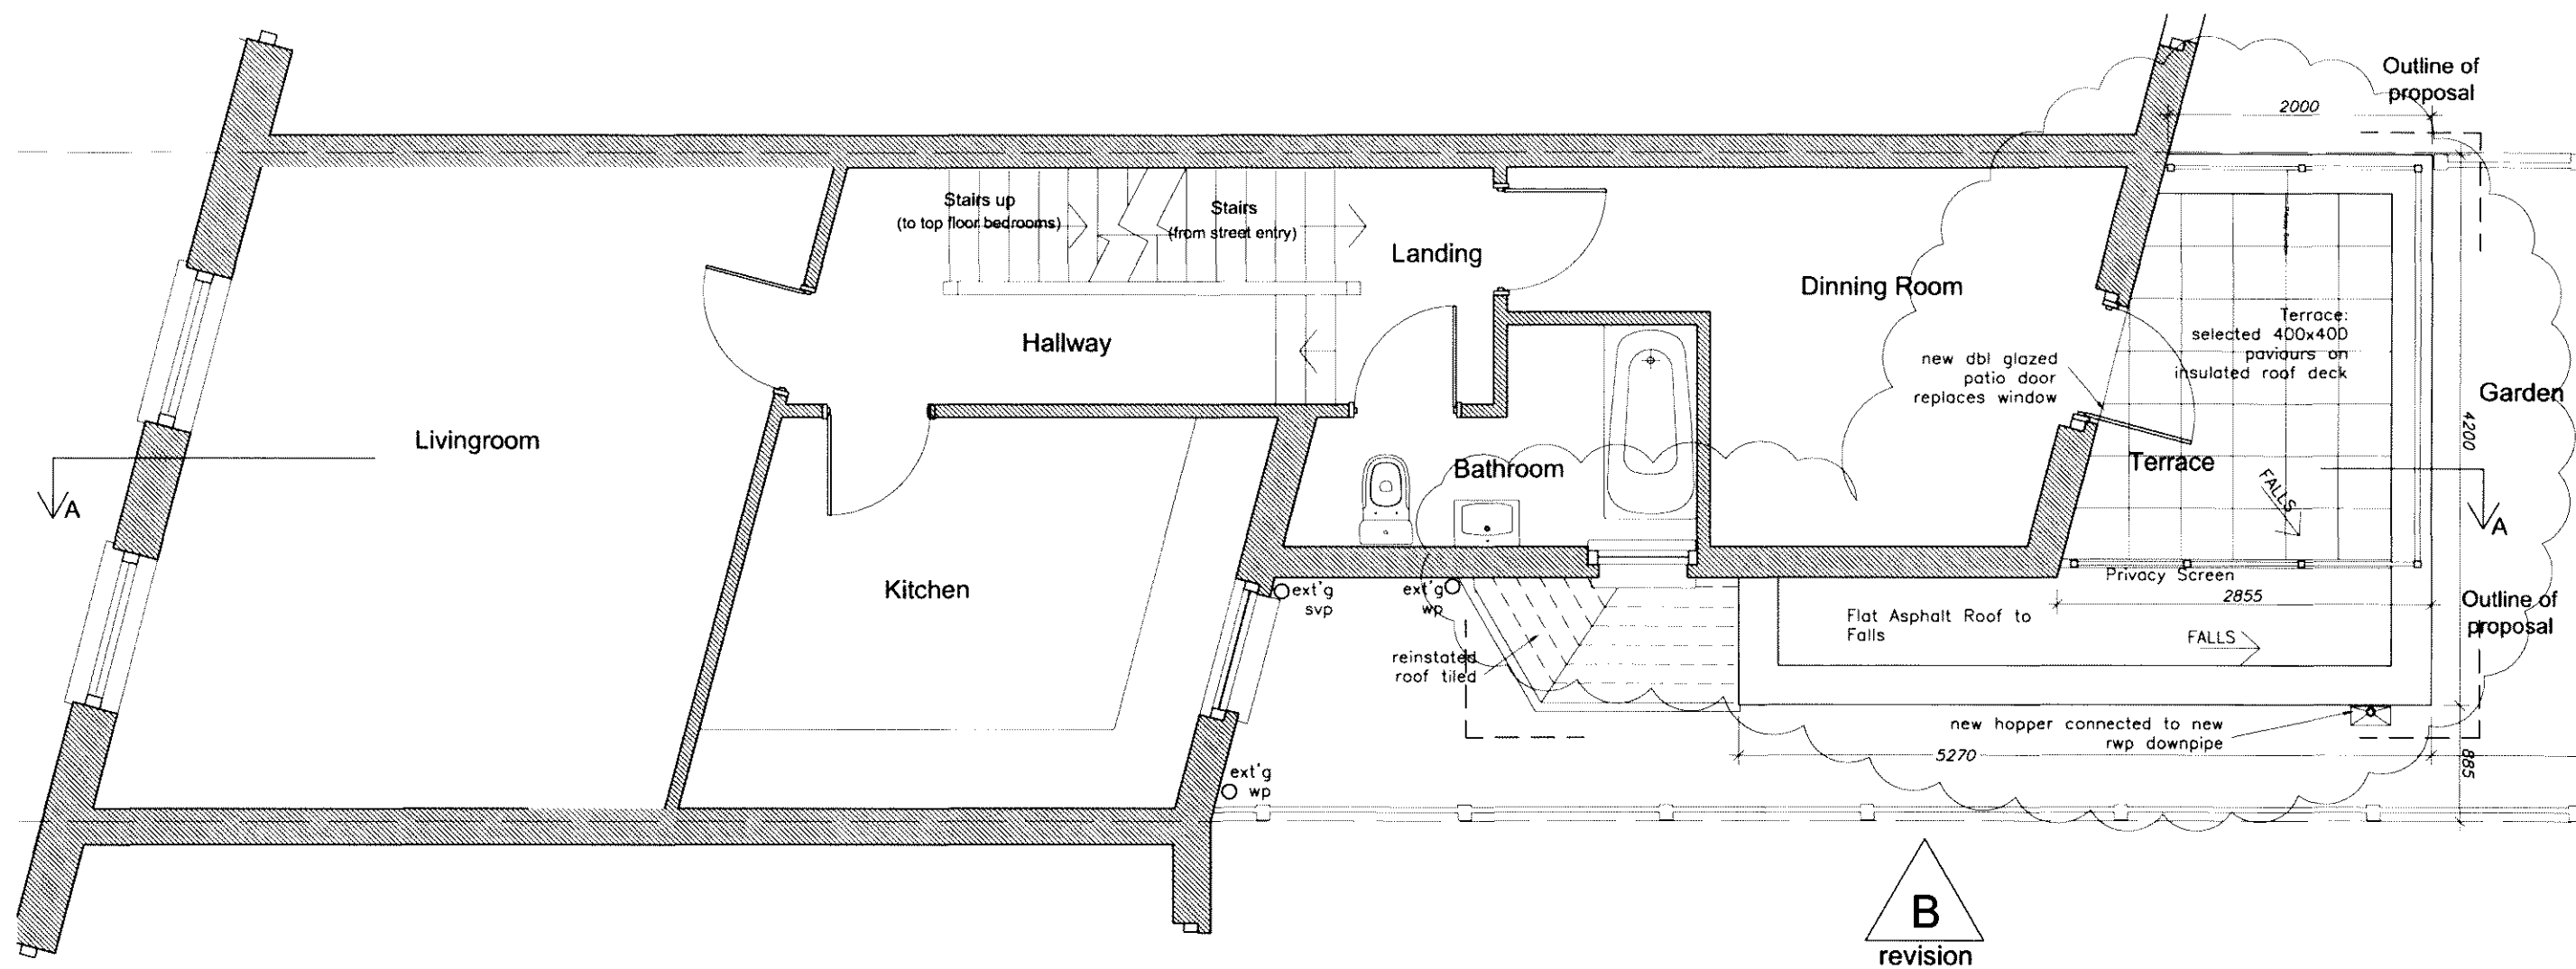

issued for planning

Project:	114 Fortune Green Road London NW6 1DH	Project:	Proposed Shop Unit & Garden Flat	Scale:	1:50@ A3	Job No:	FG-05.10
Drawing Title:	Proposed First Floor Part Plan	Date:	27.08.10	Drawing No:	PL-04-B		

Revision A- Existing 1st Floor Plan added
Revision B- reissued for planning 30.08.10,
privacy screen added, terrace amended

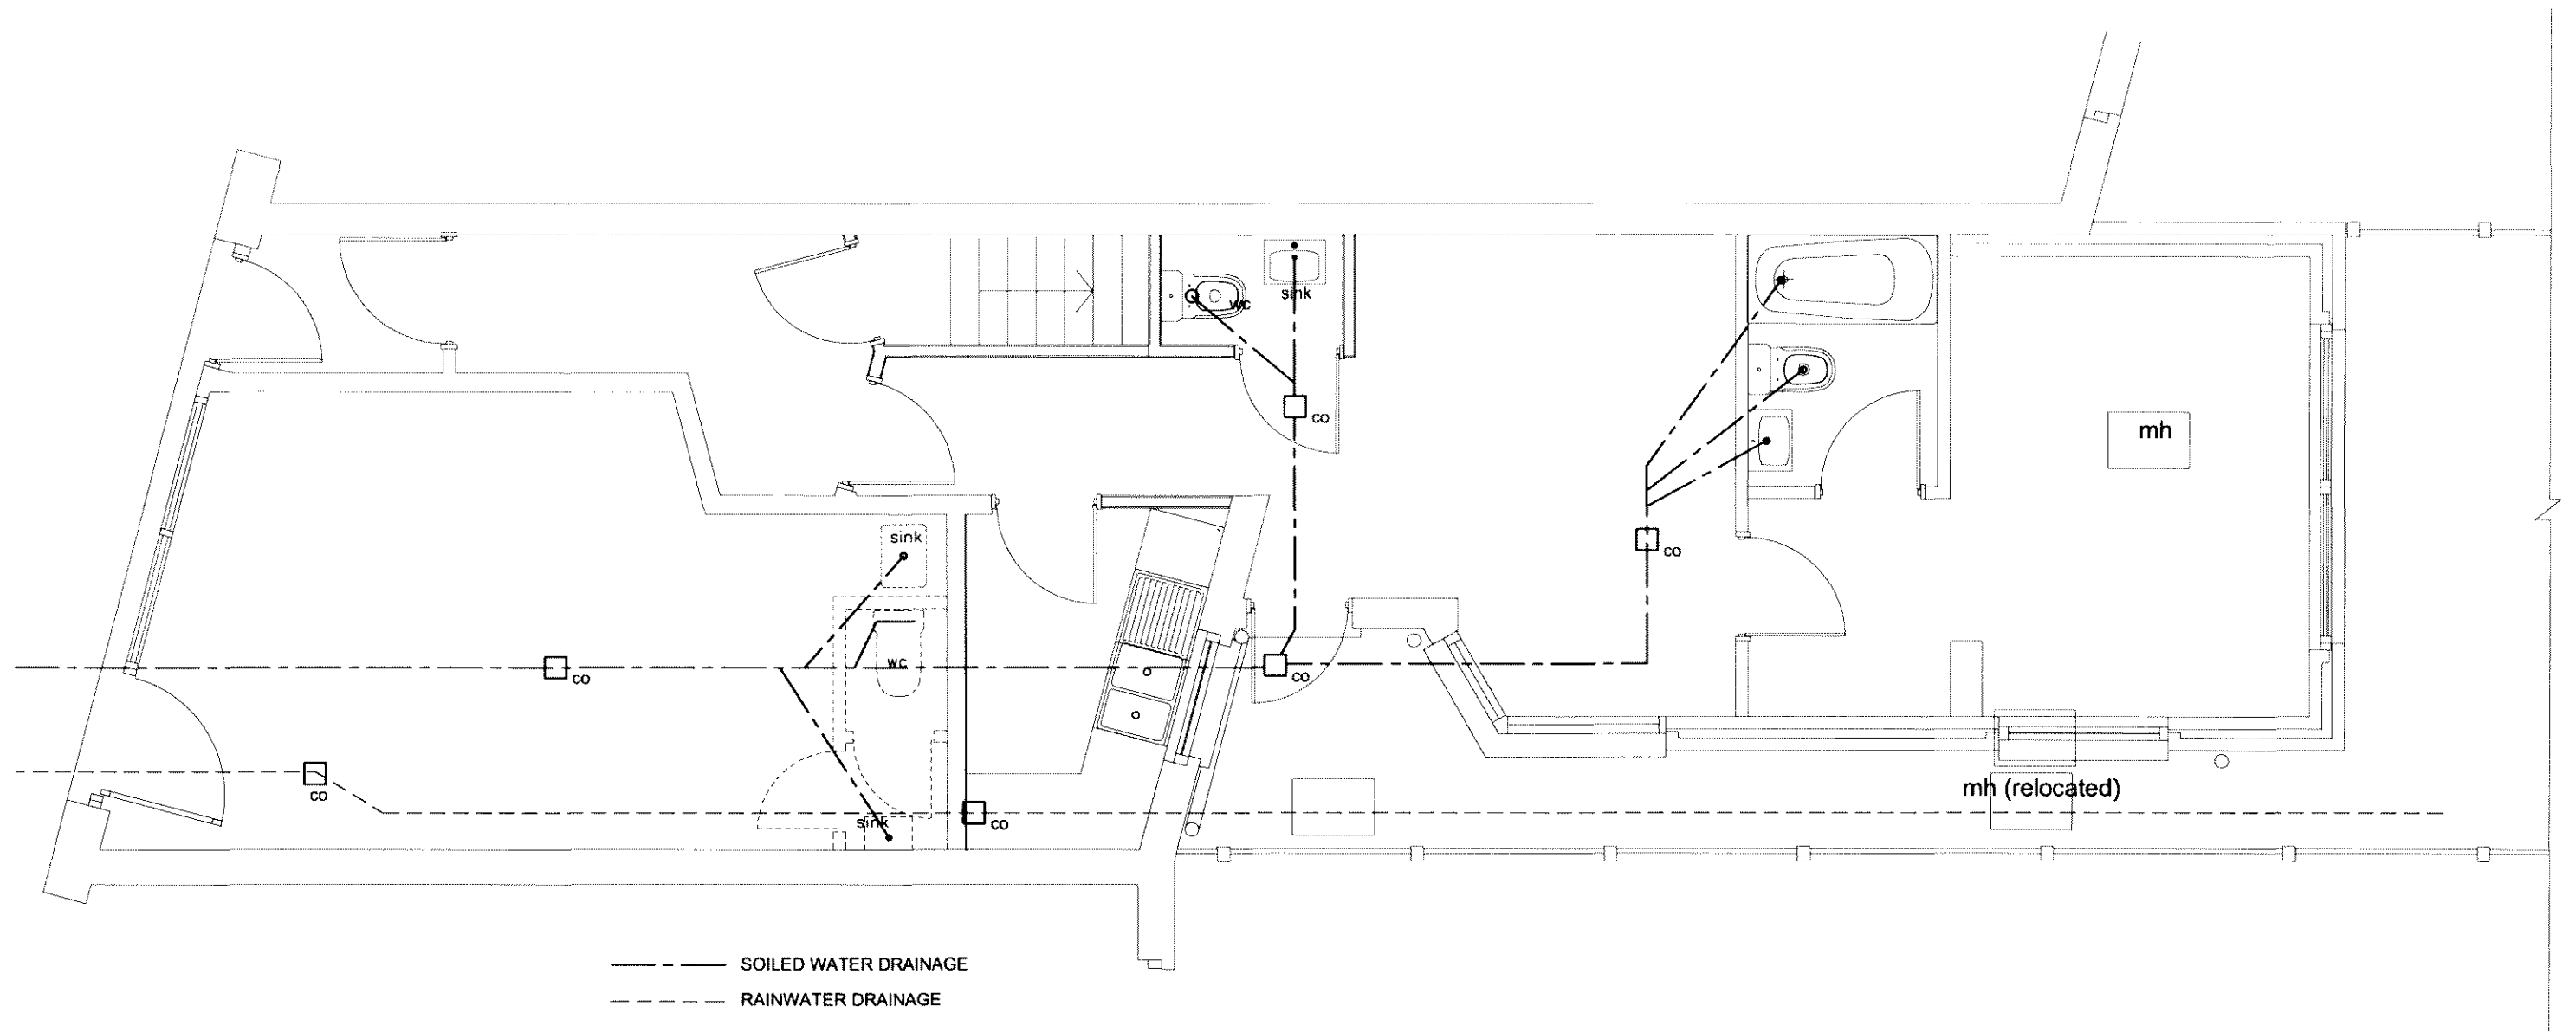

issued for planning

Project: 114 Fortune Green Road London NW6 1DH	Project: Proposed Shop Unit & Garden Flat	Scale: 1:50@ A3	Job No: FG-05.10
		Date: 27.08.10	Drawing No: PL-05-A

Revision A- reissued for planning 30.08.10,
shop unit size increased