
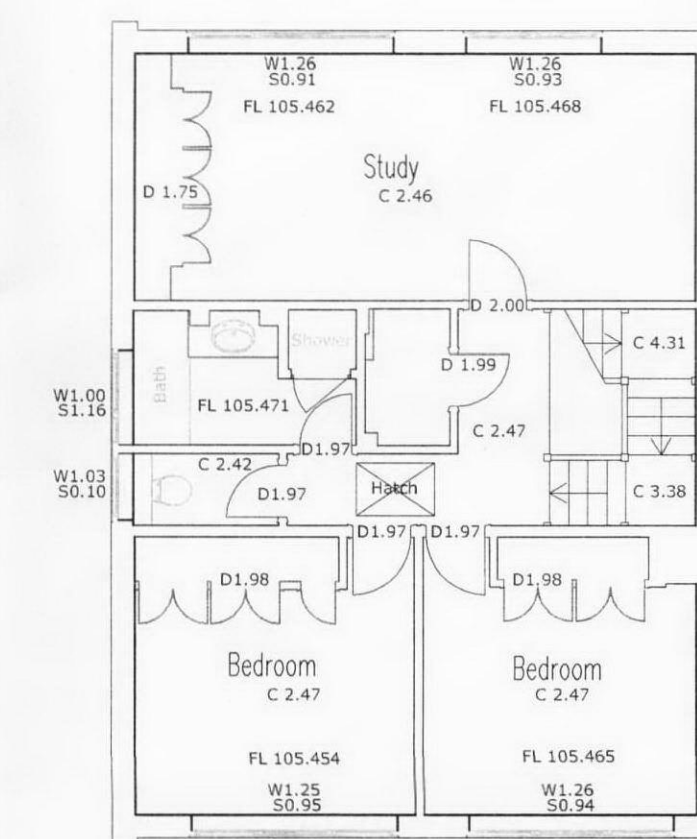
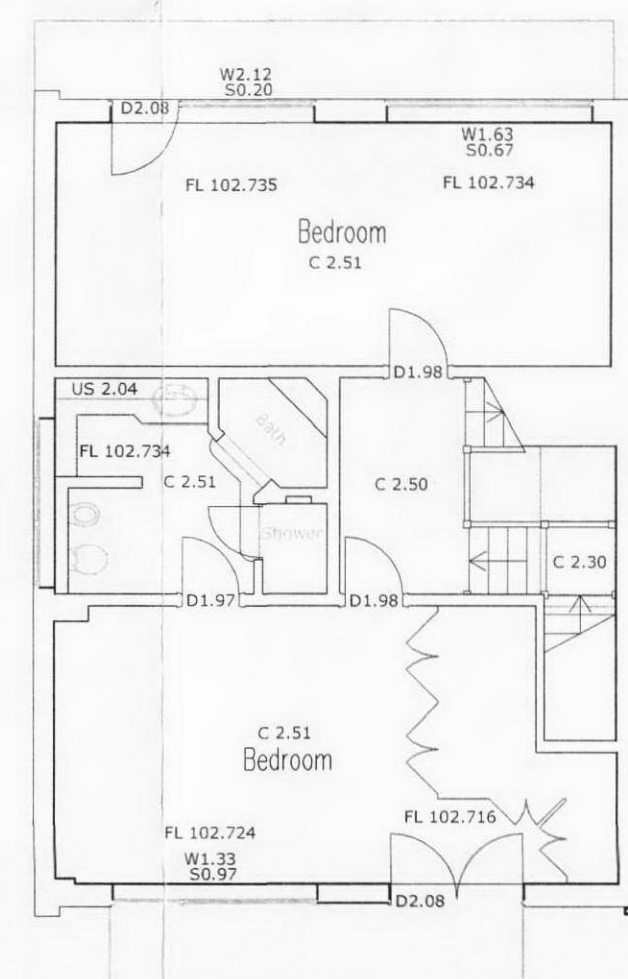
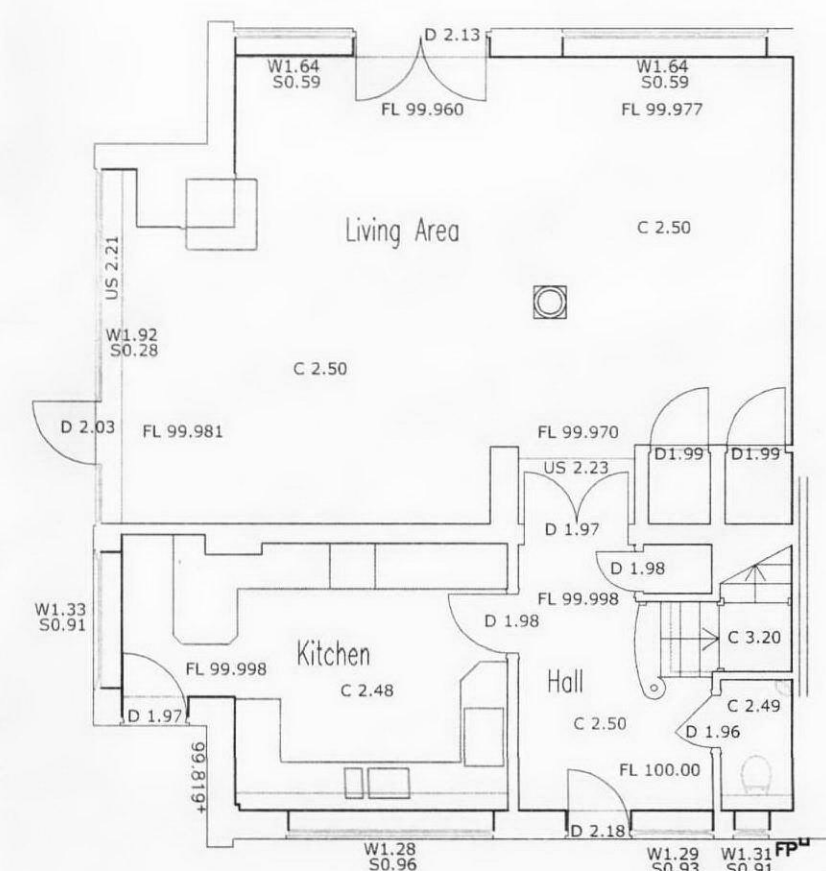
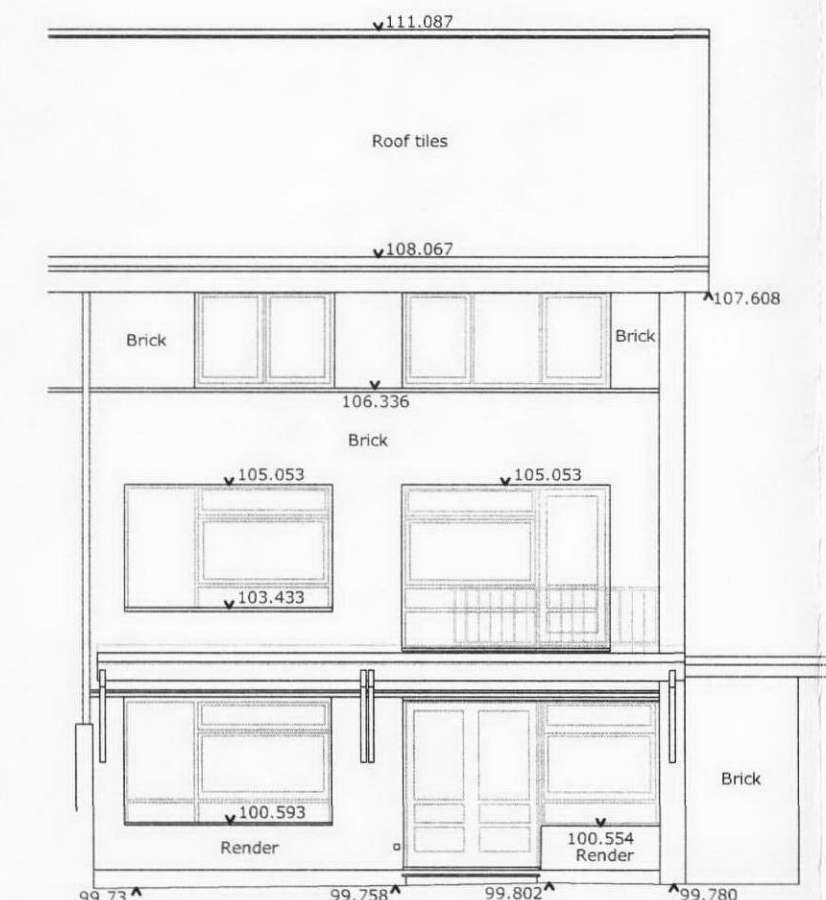
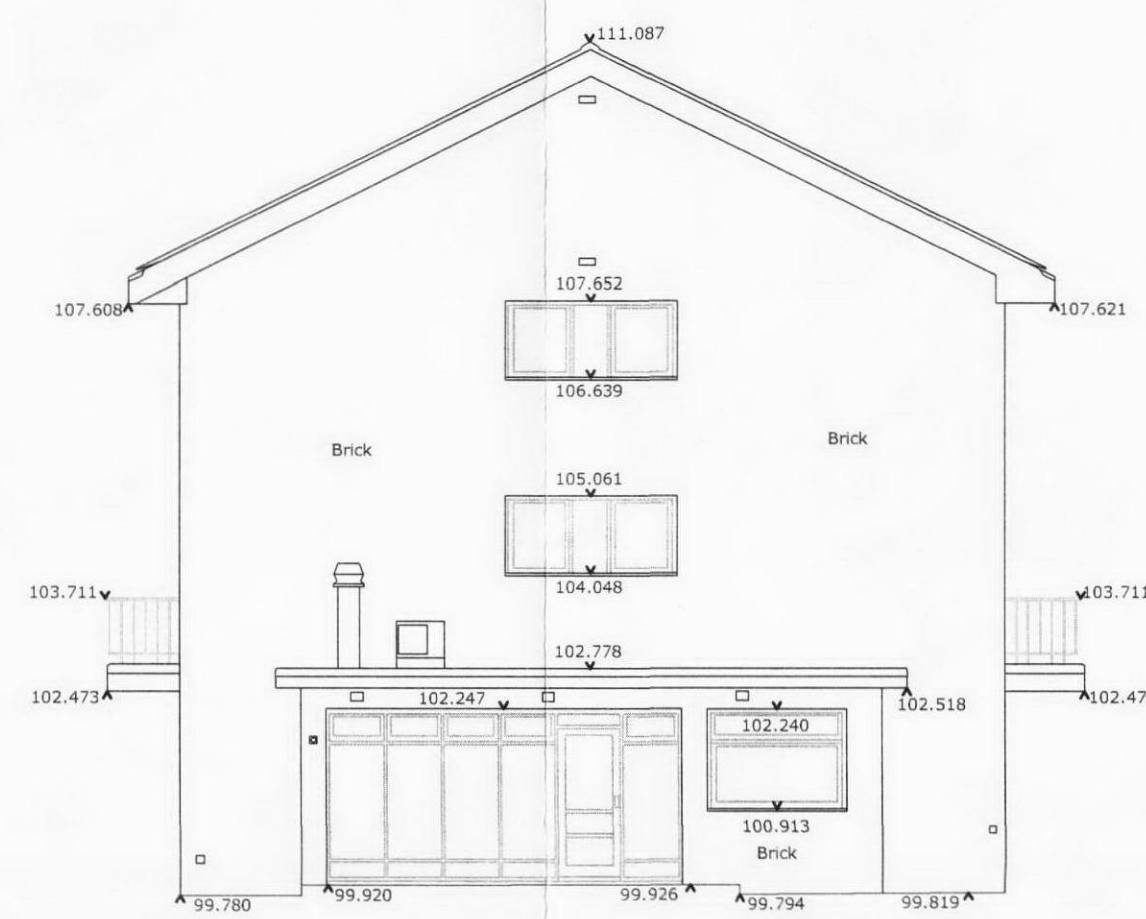


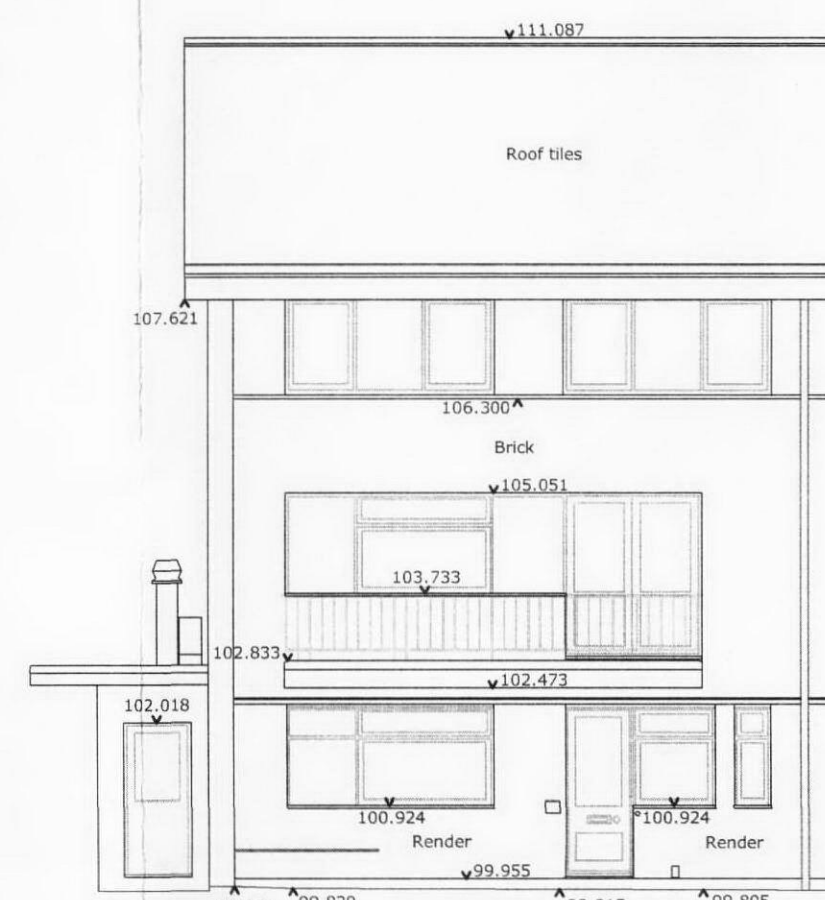

11 AUG 2010

rev	description	drawn	auth	date
-----	-------------	-------	------	------

DO NOT SCALE OFF THIS DRAWING

© LEACH RHODES WALKER 2001



LRW INTERIOR
DESIGN

client Orbons Company Ltd			
project Queensmead House			
project no 1617		drawing no L(20)01	
description - 11617Construction@Ploftiles			
Existing Floor Plans and Elevations			
scale 1:100 @A1	date drawn 10.08.10	drawn by SS	authorised by SA
purpose of issue planning ☐ building regs ☐ tender ☐ comment ☐ approval ☐ construction ☐			
L E A C H R H O D E S W A L K E R i v e r s i d e M a n c h e s t e r M 3 5 A t: +44 (0) 161 833 0211 f: +44 (0) 161 832 777 e: info@lrw.co.uk www.lrw.co.uk			