




Front Elevation



Side Elevation



Rear Elevation

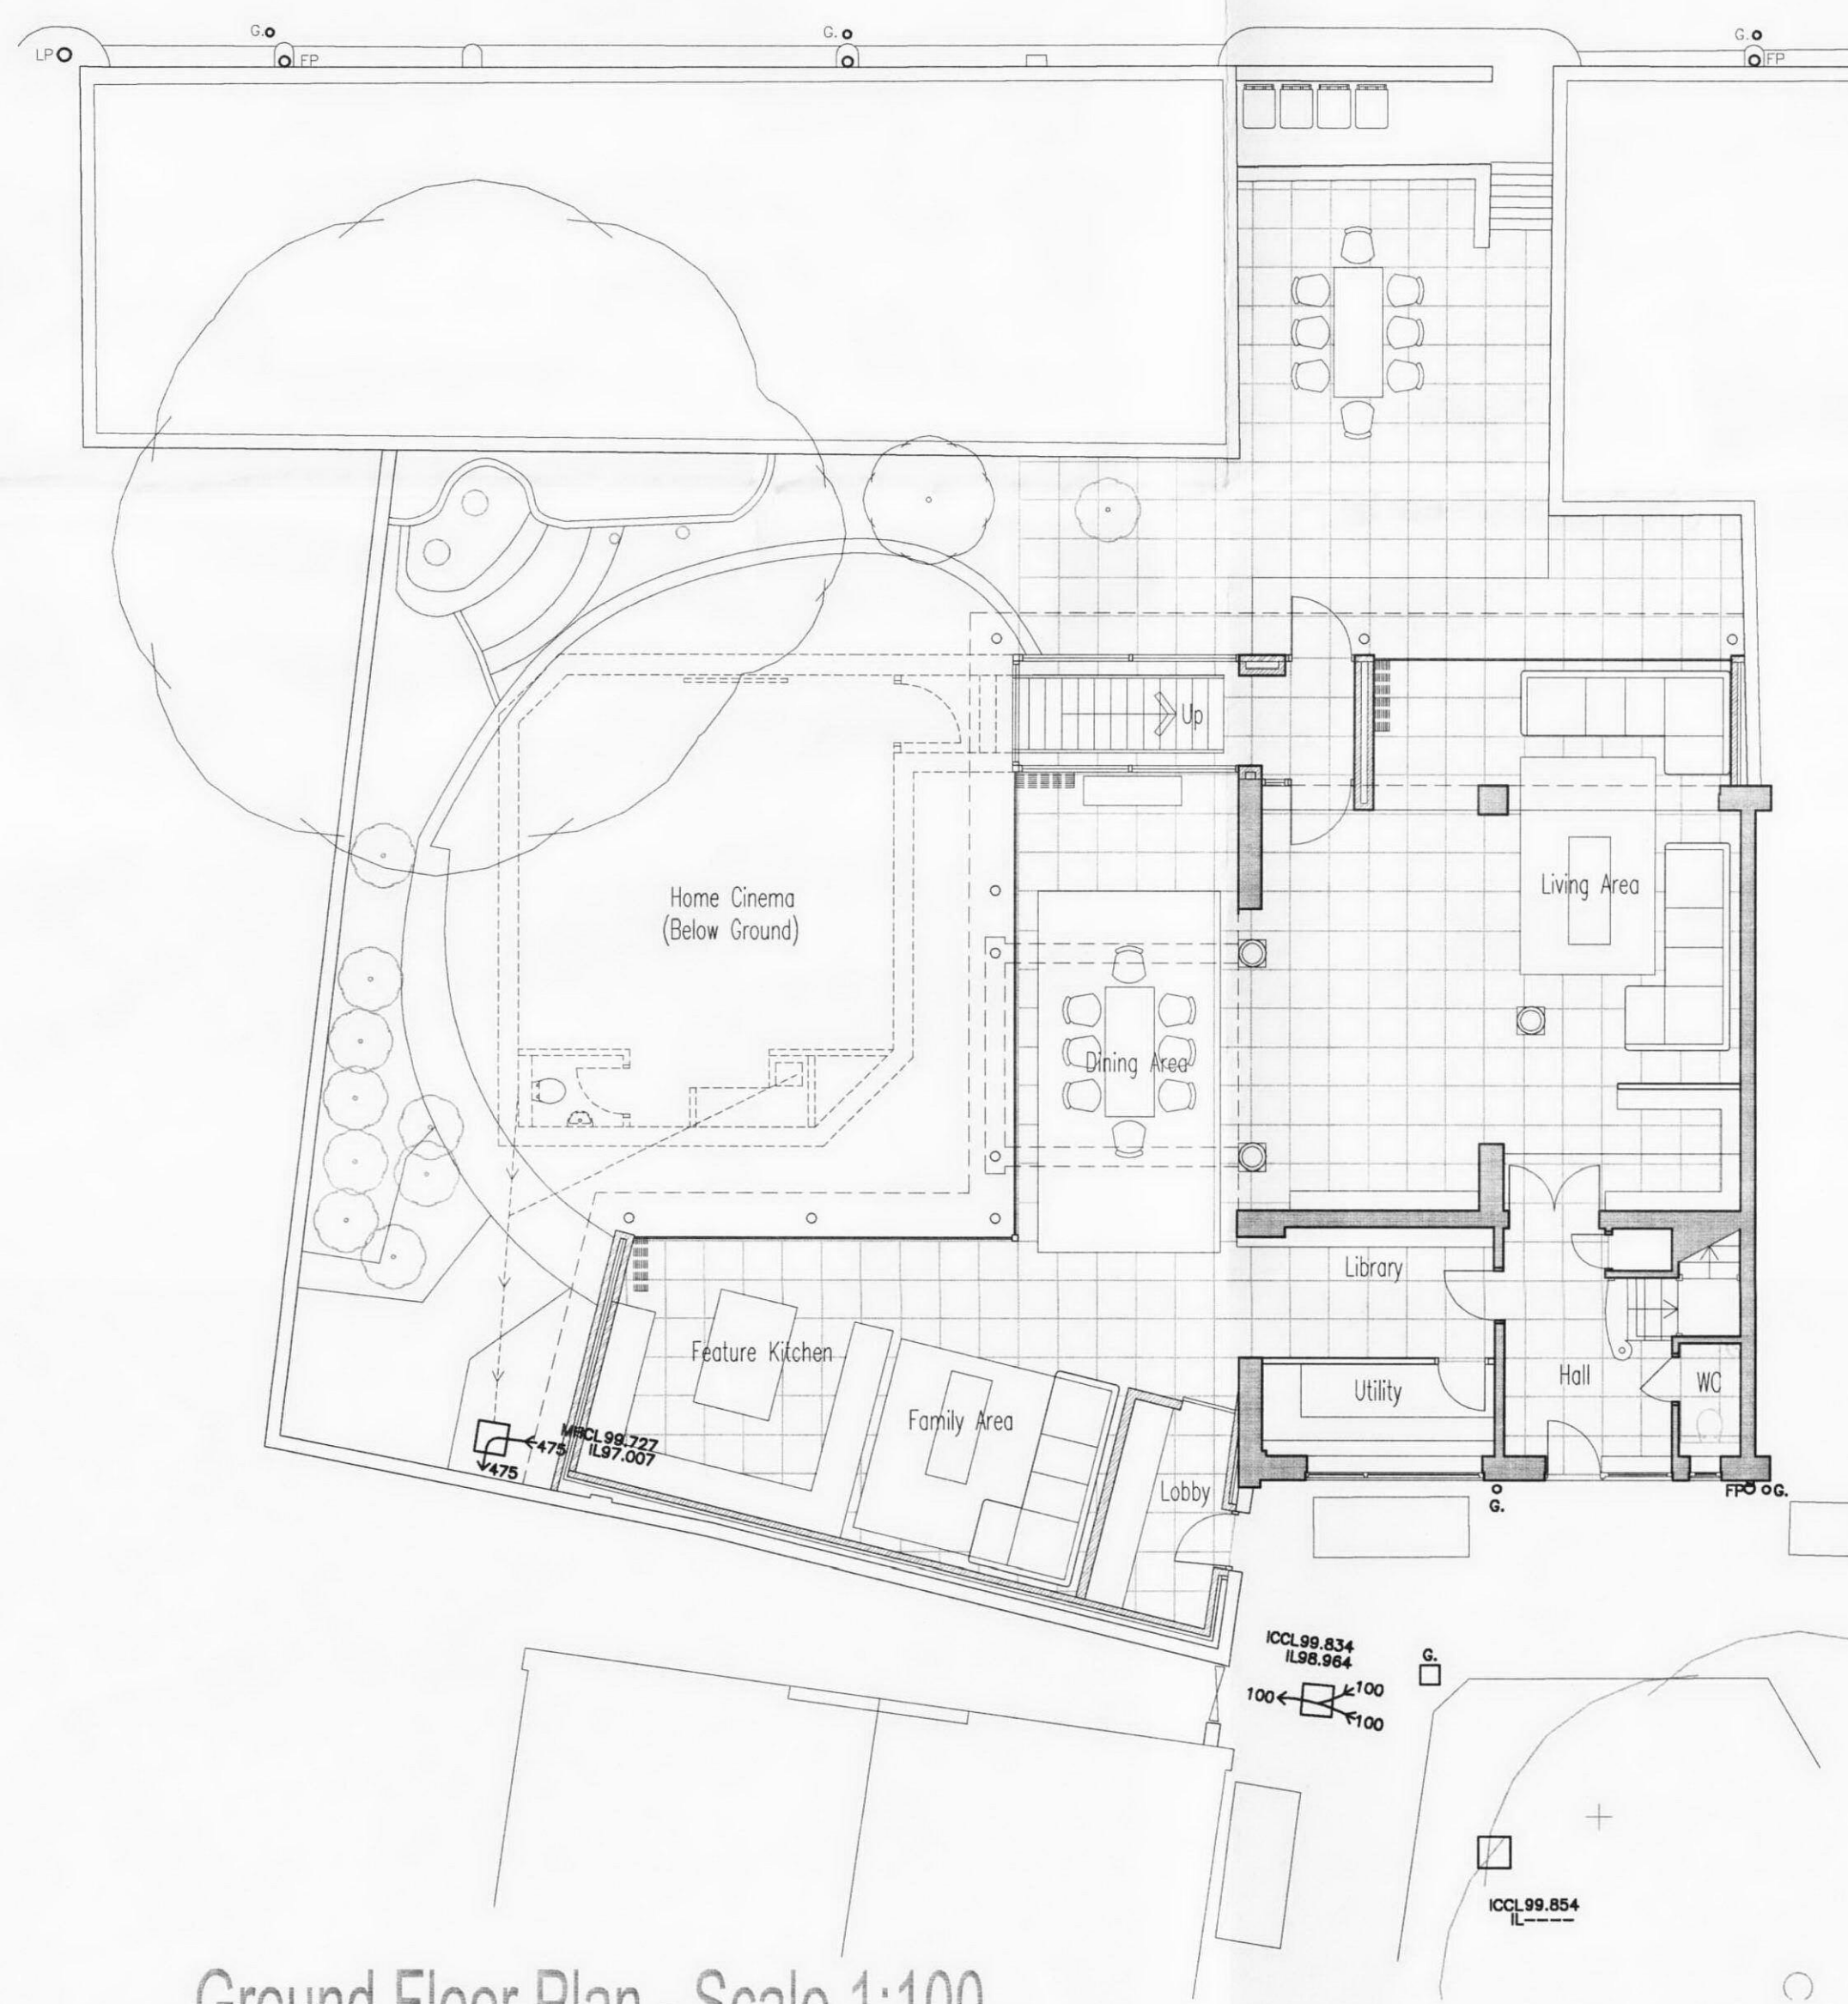


Ground Floor Plan - Scale 1:100



First Floor Plan - Scale 1:100



Second Floor Plan - Scale 1:100

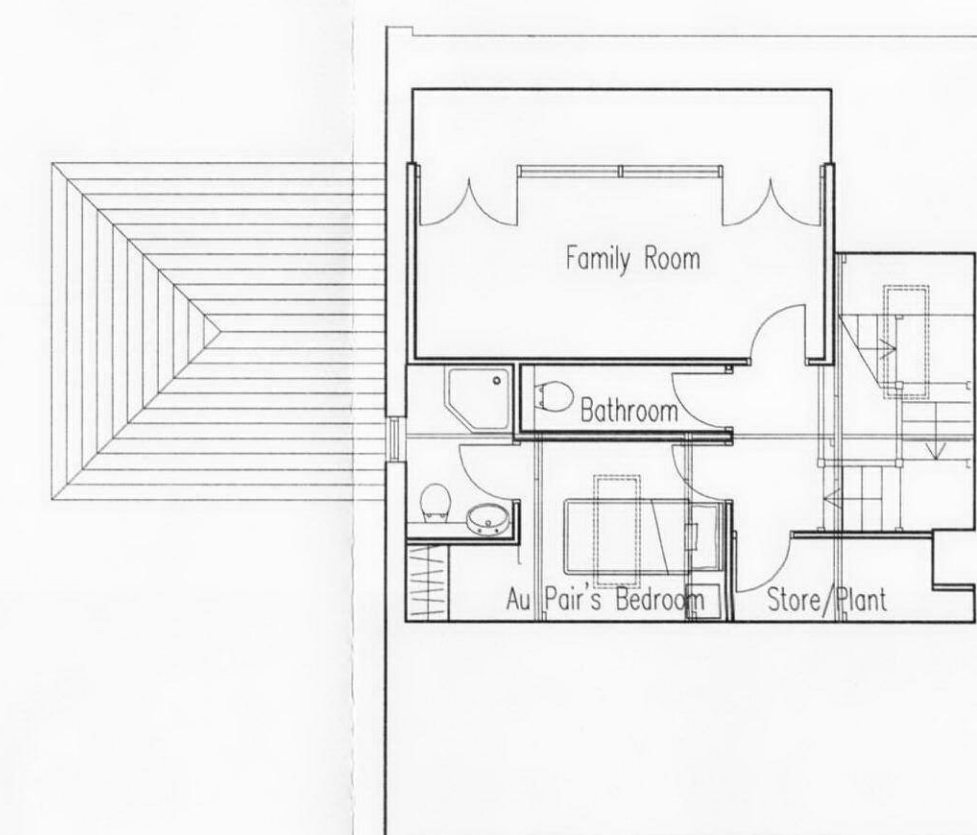

Third Floor Plan - Scale 1:100



B Scheme updated following meeting of 190710 SS SA 230710
 A Bathroom extension amended SS SA 050710
 rev description (rev/auth) date
 DO NOT SCALE OFF THIS DRAWING © LEACH RHODES WALKER 2001



client: Orbons Company Ltd			
project: Queensmead House			
project no:	drawing no:	rev:	
1617	L(20)02	B	
description: 1:1617 Construction/Plotfiles			
Proposed Floor Plans and Elevations			
scale:	date drawn:	drawn by:	authorised by:
1:100 @A1	29.06.10	SS	SA
purpose of issue			
planning ☐ building regs ☐ tender ☐ comments ☐ approval ☐ construction ☐			
LEACH RHODES WALKER Riverside Manchester M3 5AA t: +44 (0) 161 833 0211 f: +44 (0) 161 832 7777 e: info@lrw.co.uk www.lrw.co.uk			