


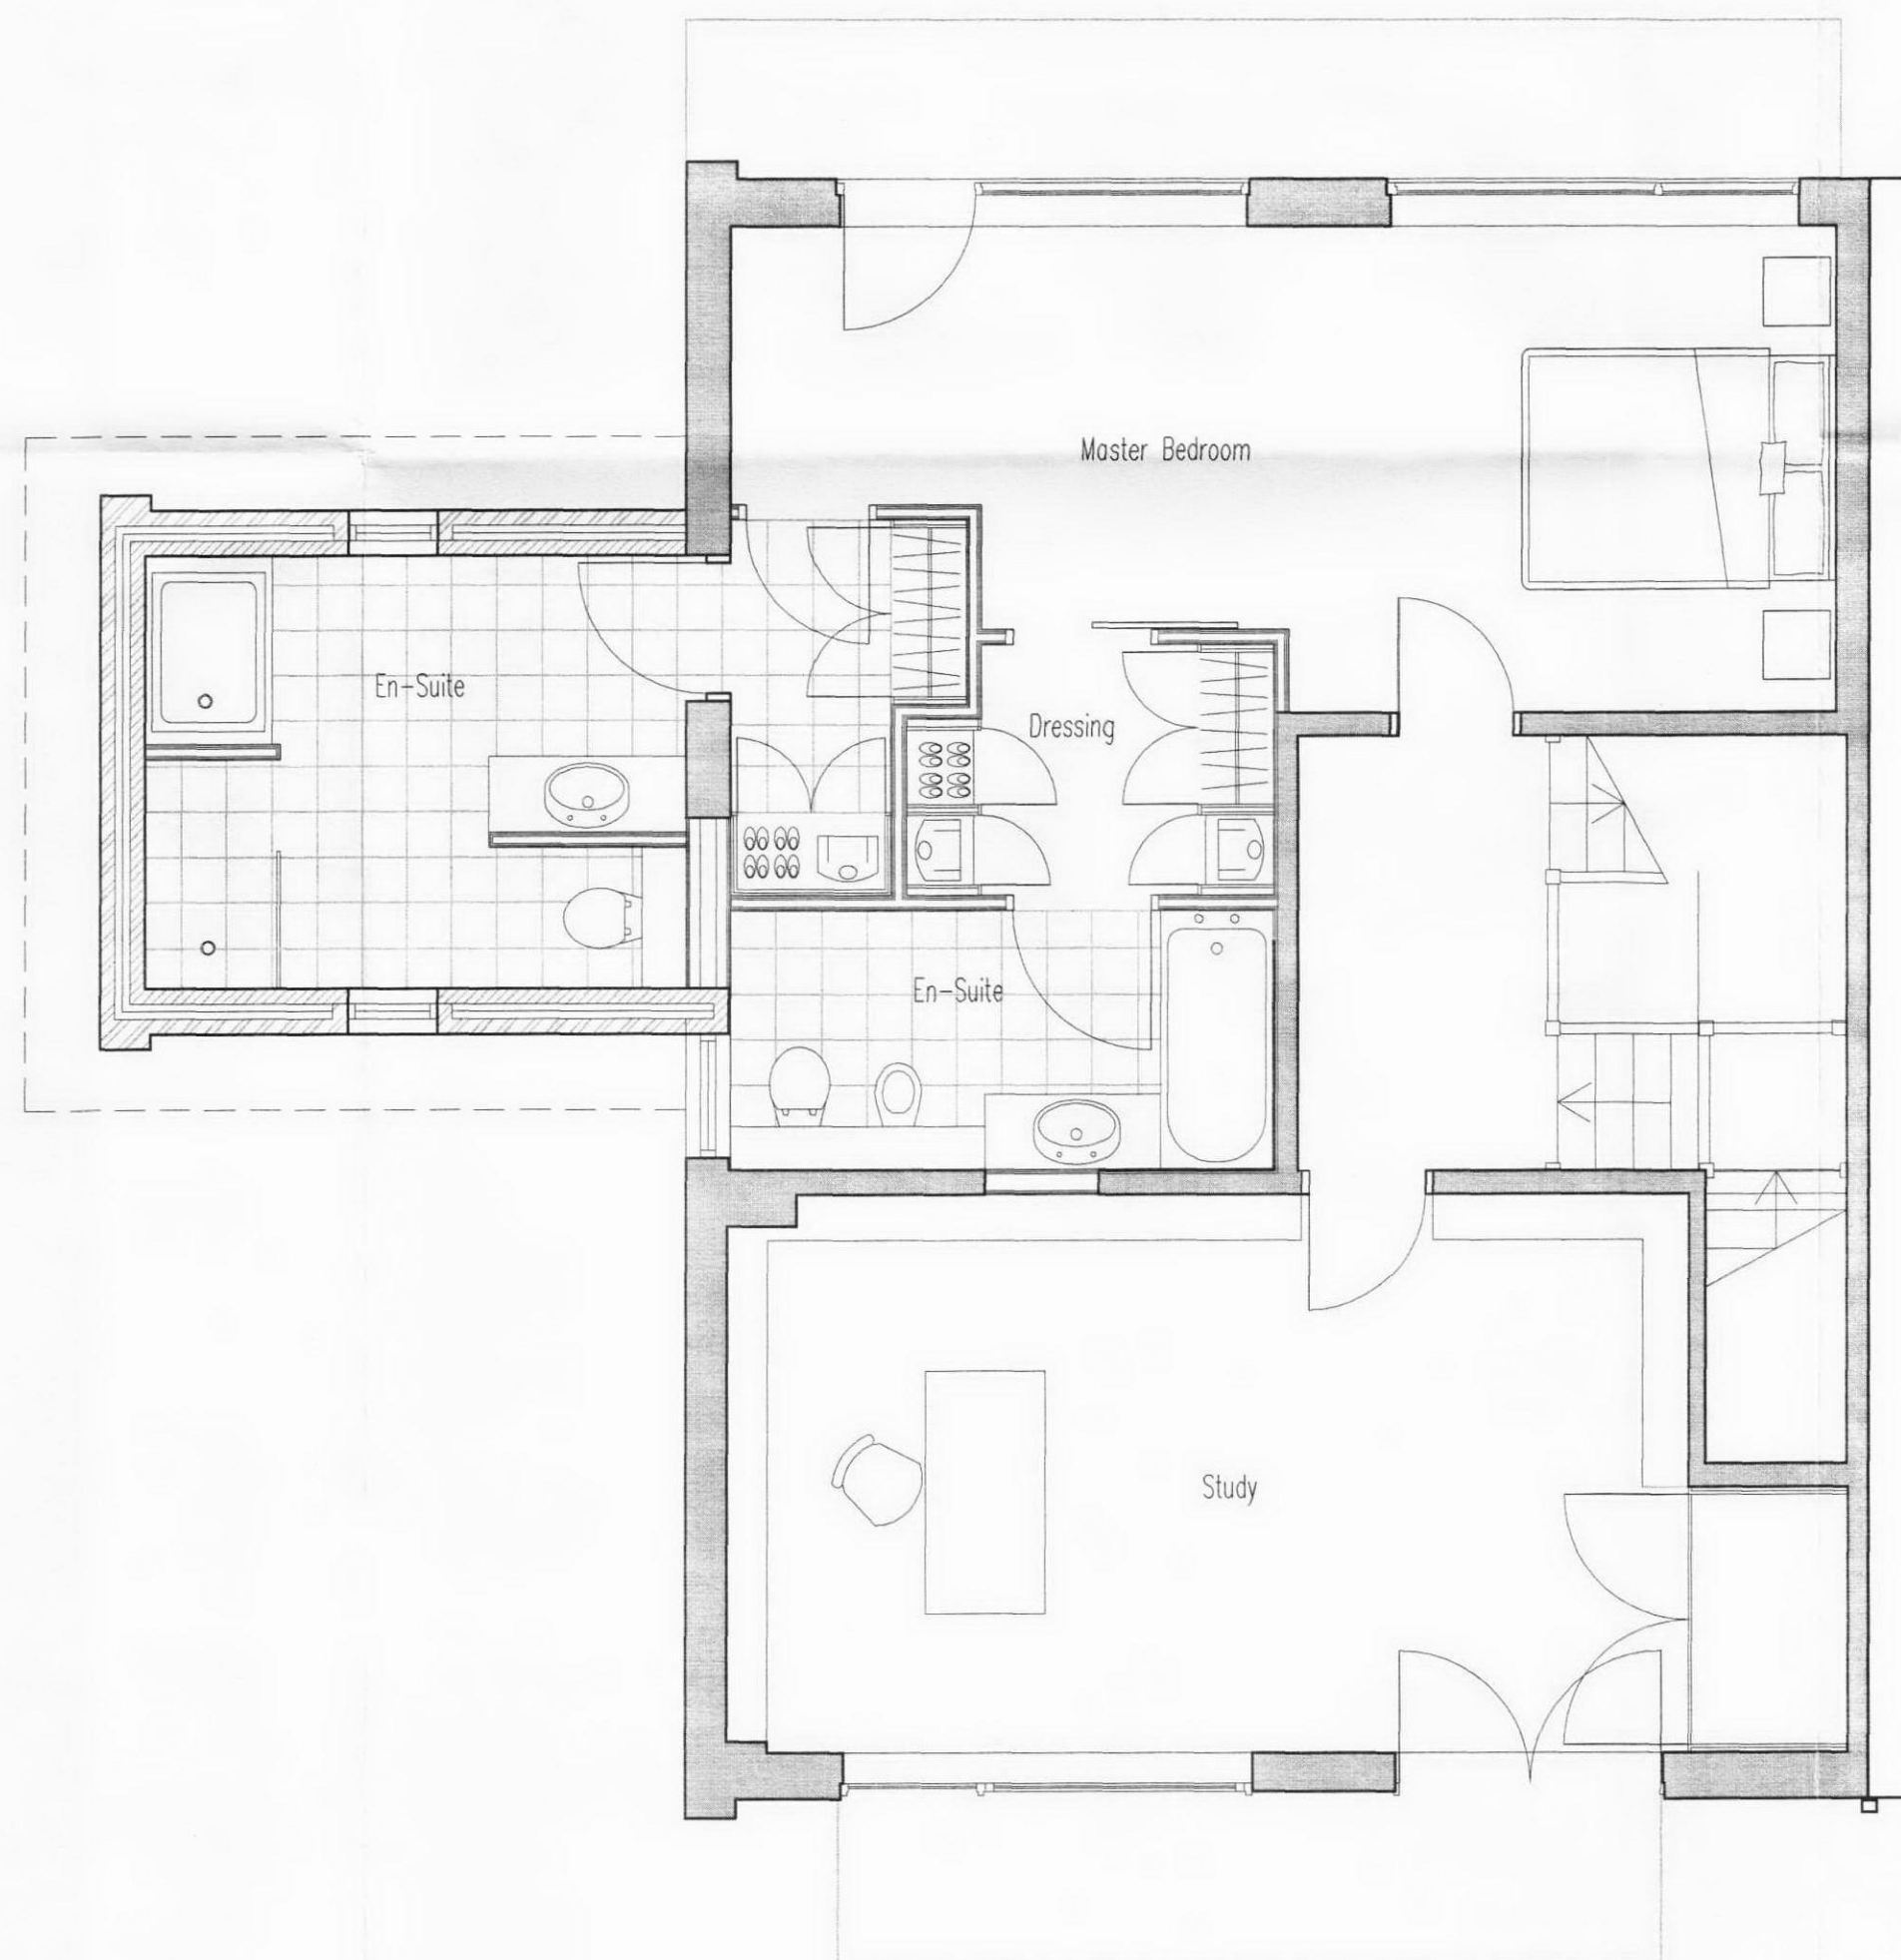

First Floor Plan - Scale 1:50

RECEIVED
11 AUG 2004

A Modified structure and layout following meeting 190710 SS SS 230710
 rev description rev/ auth date
 DO NOT SCALE OFF THIS DRAWING © LEACH RHODES WALKER 2001



LRW INTERIOR
DESIGN

client Orbons Company Ltd			
project Queensmead House			
project no 1617	drawing no L(20)04	rev A	
description - \\1617\construction\Plotfiles Proposed First Floor Plan			
scale 1:50 @A1	date drawn 06.07.10	drawn by SS	authorised by SA
purpose of issue planning ☐ building regs ☐ tender ☐ comment ☐ approval ☐ construction ☐			

LEACH RHODES WALKER
 Riverside Manchester M3 5AA
 t: +44 (0) 161 833 0211 f: +44 (0) 161 832 7757
 e: info@lrw.co.uk www.lrw.co.uk