


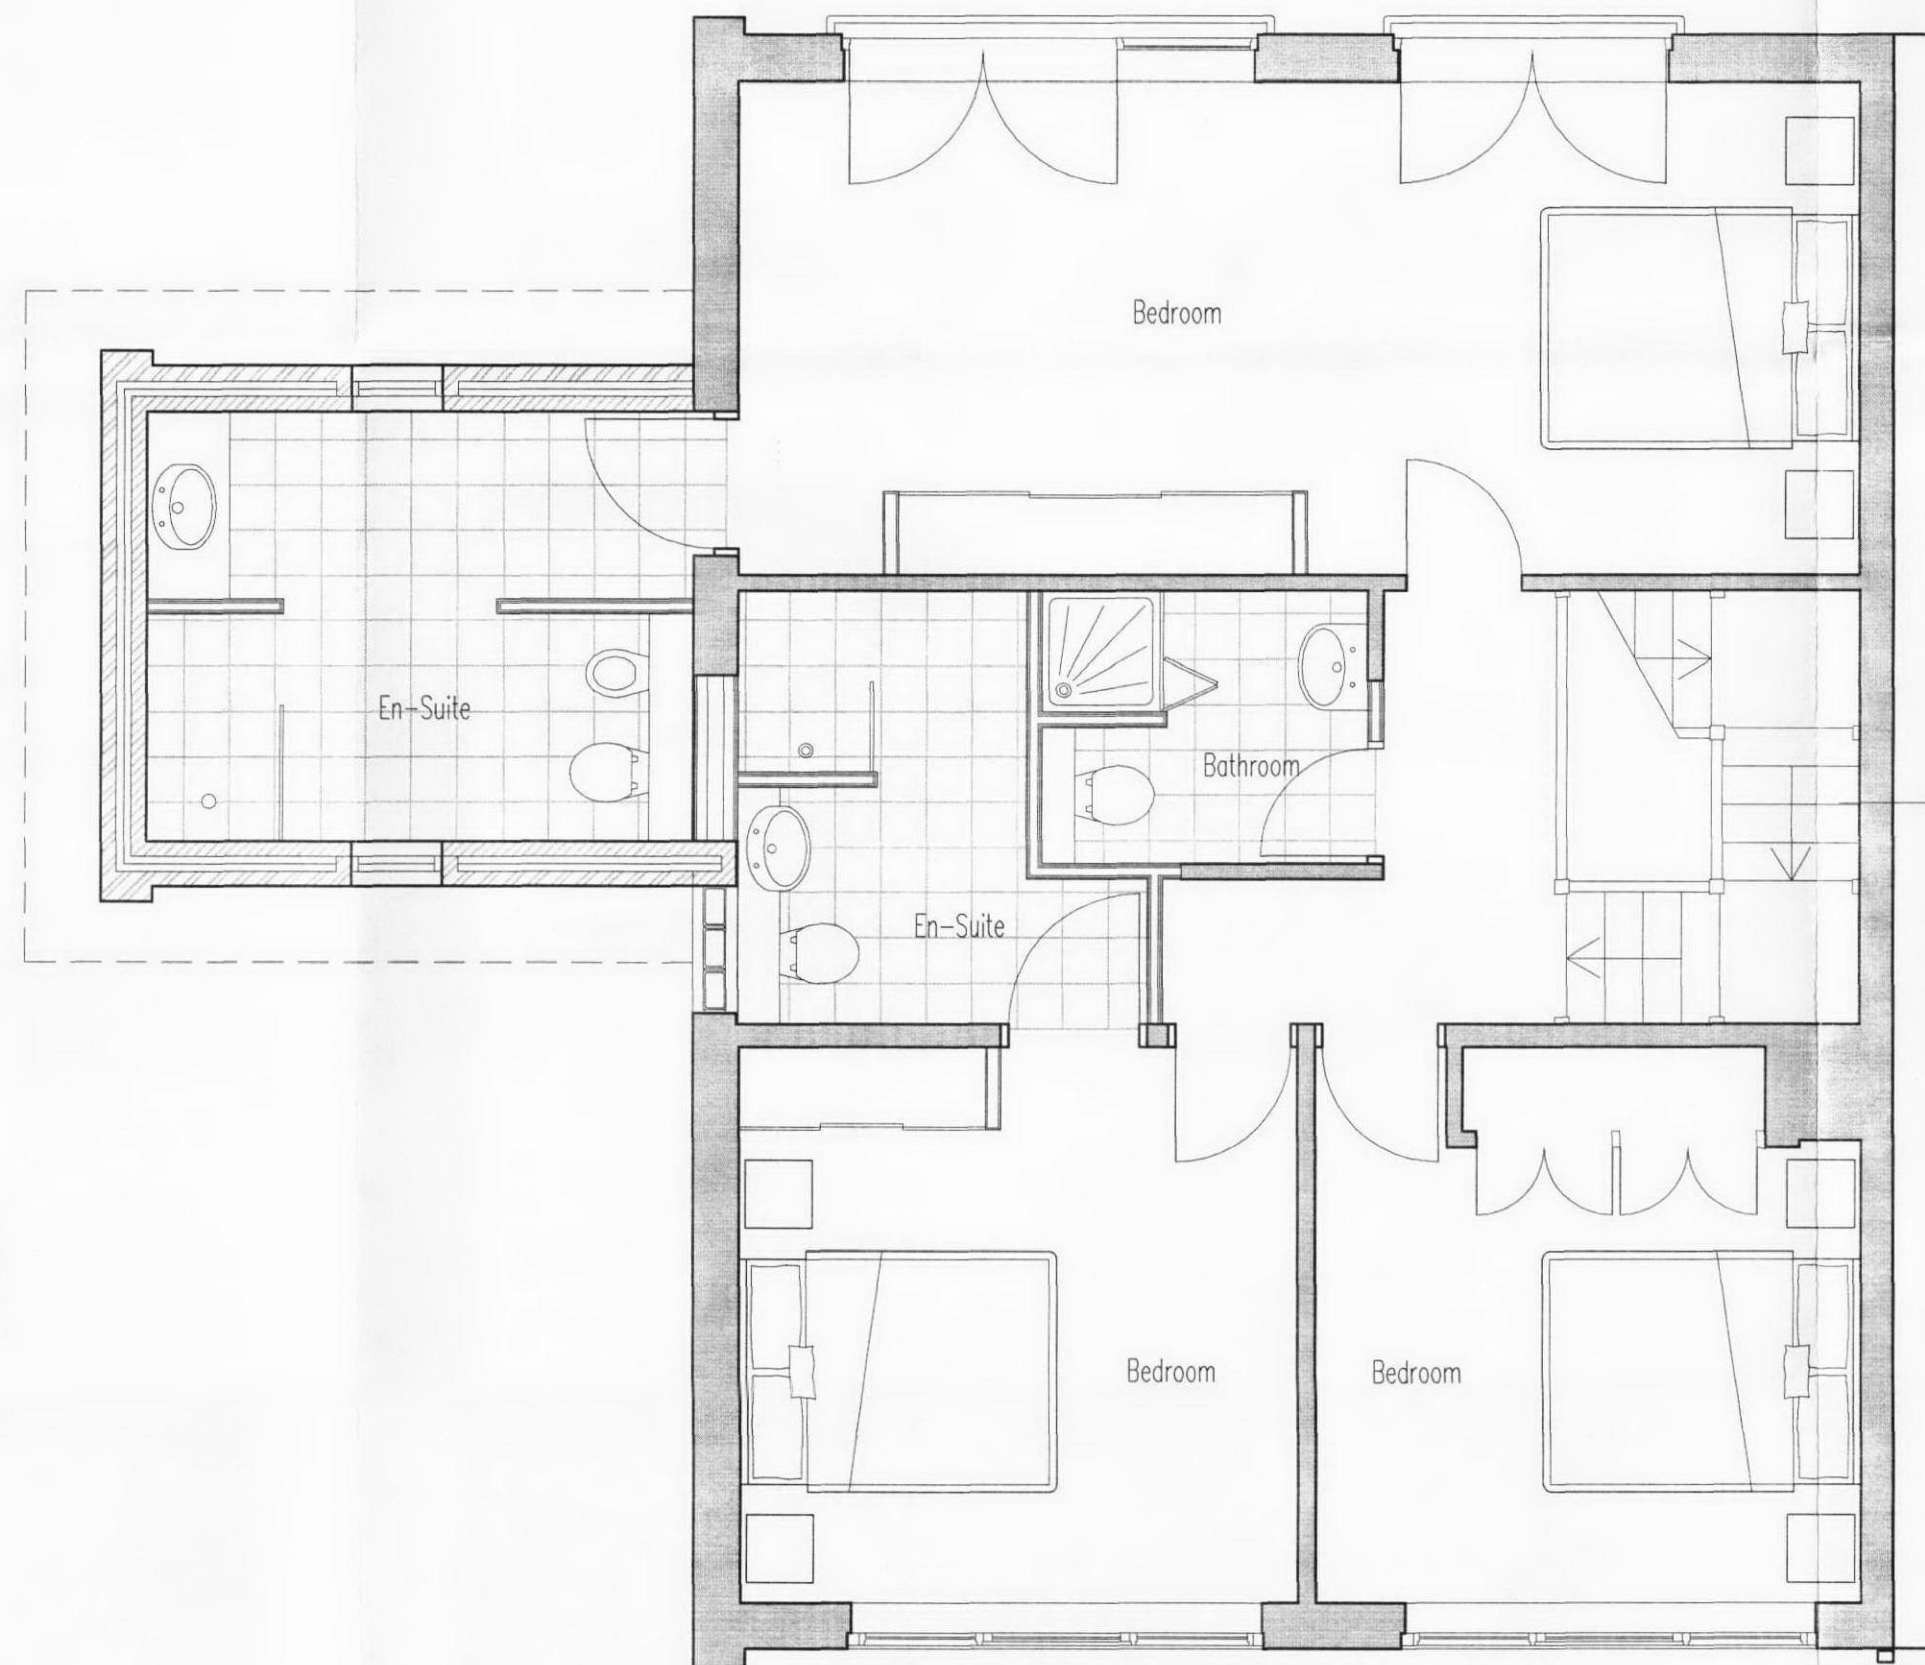

Second Floor Plan - Scale 1:50

RECEIVED
11 AUG 2010

A Modified structure and layout following meeting 190710 SS SS 230710
rev description date
DO NOT SCALE OFF THIS DRAWING © LEACH RHODES WALKER 2001

LRW INTERIOR
DESIGN

client Orbons Company Ltd			
project Queensmead House			
project no 1617		drawing no L(20)05	
		rev A	
description - 1:1617construction\Plottfiles Proposed Second Floor Plan			
scale 1:50 @A1		date drawn 06.07.10	
		drawn by SS	
		authorised by SA	
purpose of issue planning ☐ building regs ☐ tender ☐ comment ☐ approval ☐ construction ☐			

LEACH RHODES WALKER
Riverside Manchester M3 5AA
t: +44 (0) 161 833 0211 f: +44 (0) 161 832 7757
e: info@lrw.co.uk www.lrw.co.uk