




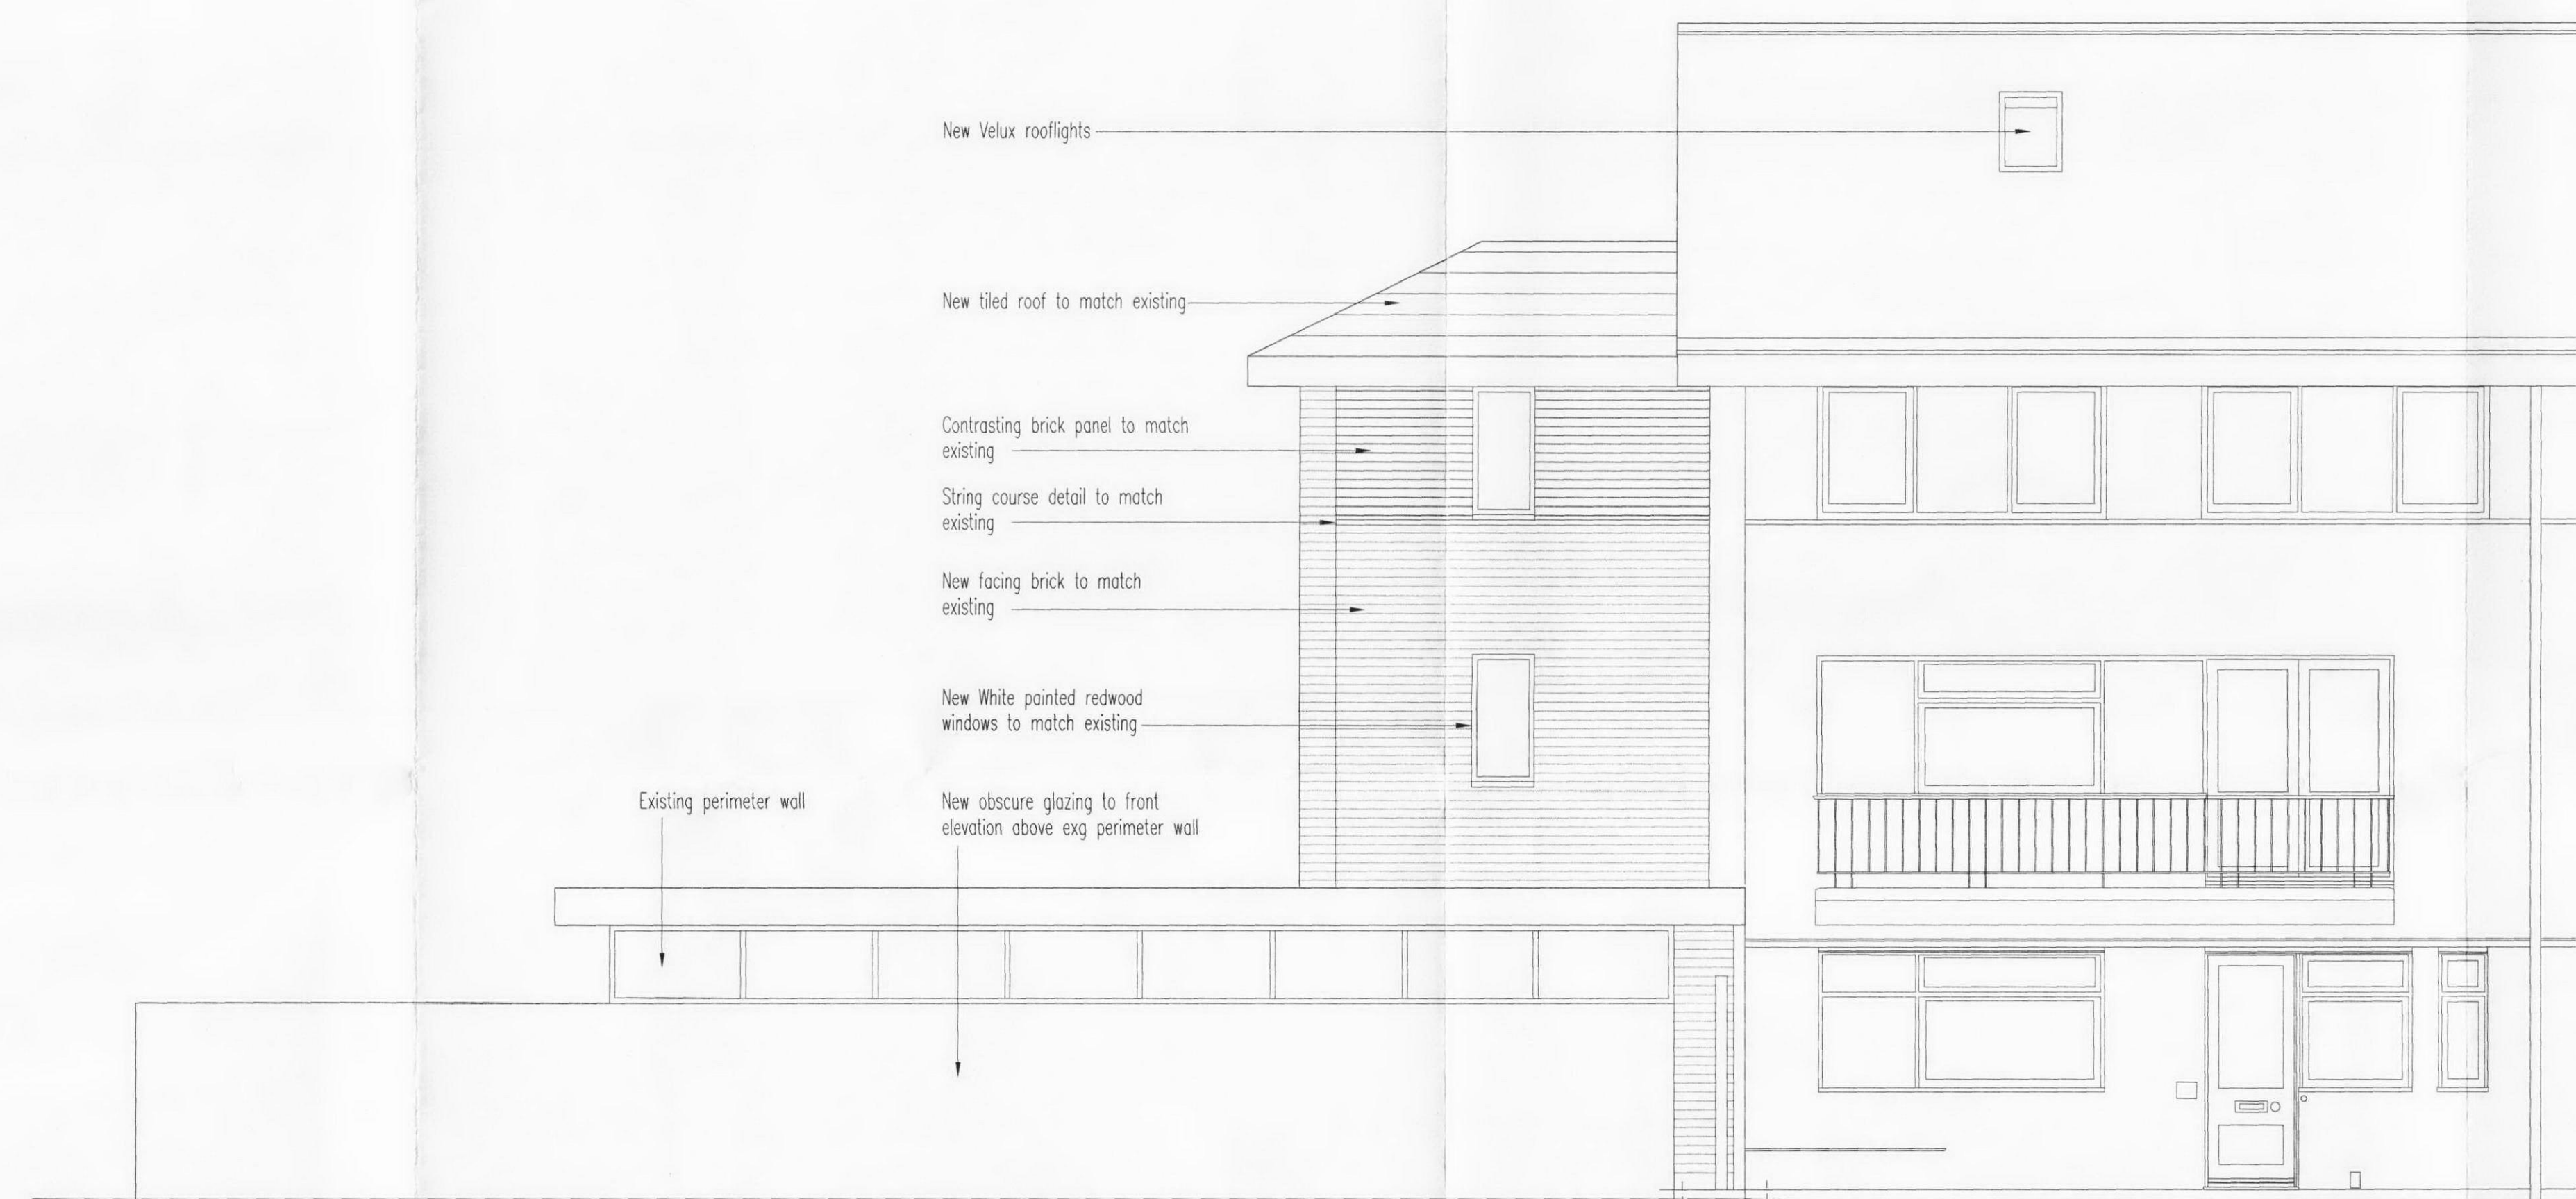


Front Elevation - Scale 1:50

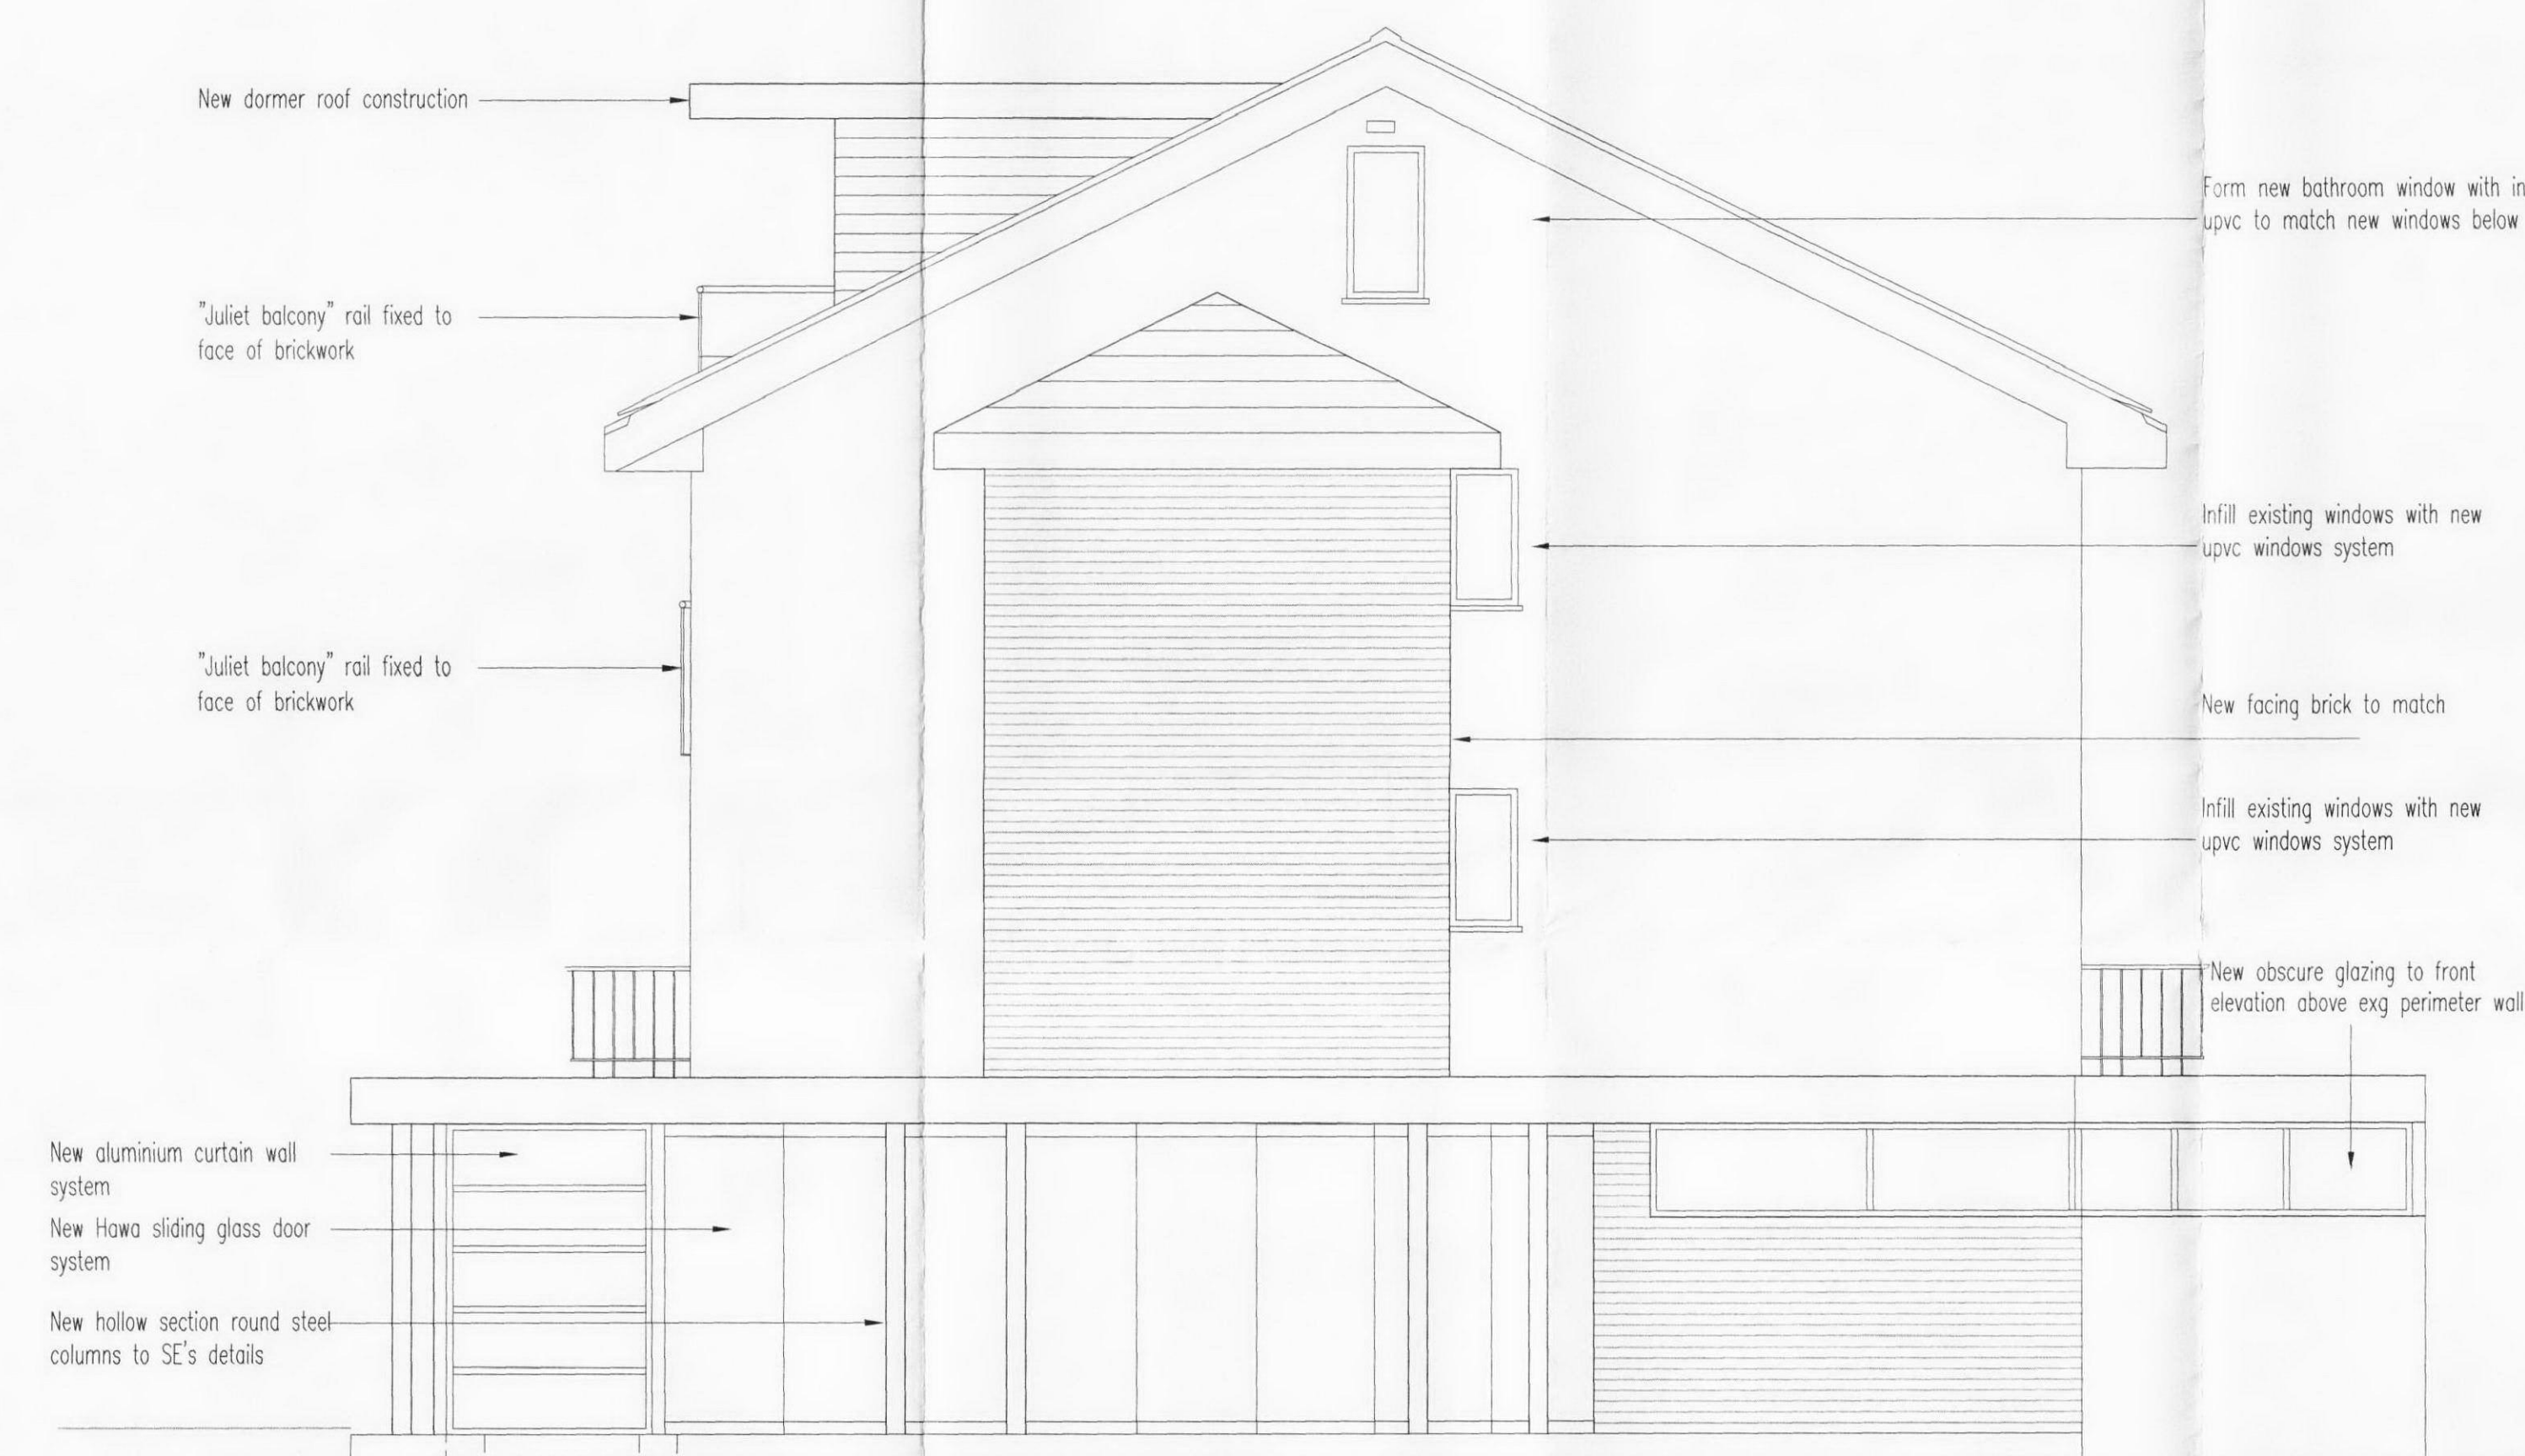

Side Elevation - Scale 1:50

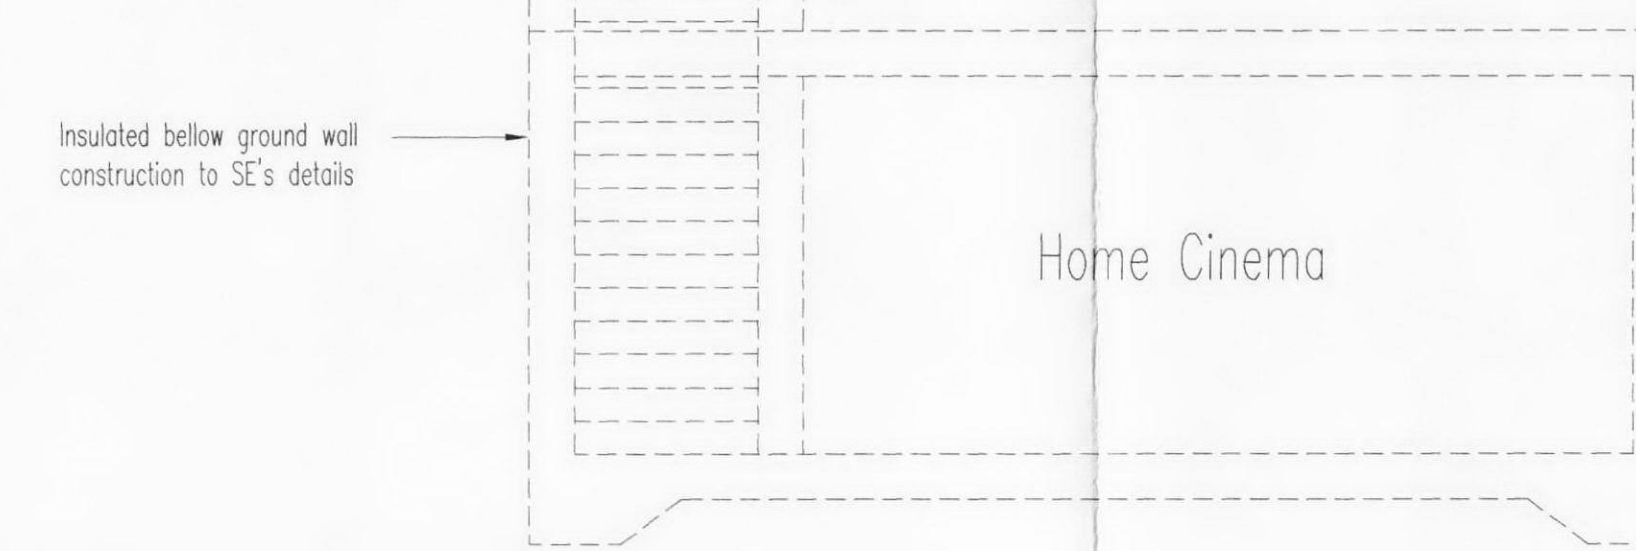

Rear Elevation - Scale 1:50

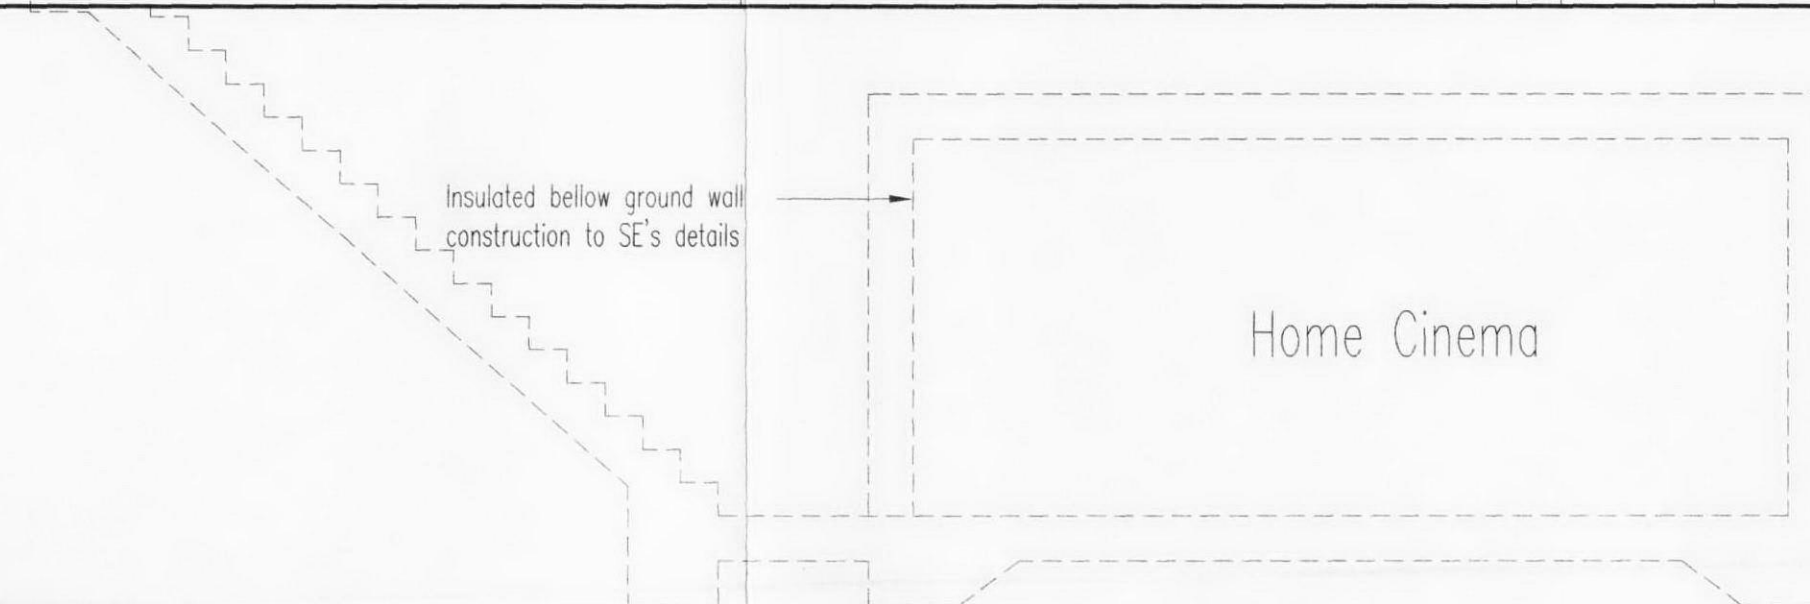

RECEIVED
11 AUG 2007

A. Modified structure and layout following meeting 180710 SS SS 230710
DO NOT SCALE OFF THIS DRAWING © LEACH RICHES WALKER 2007

LRW INTERIOR DESIGN

Orbons Company Ltd			
Queensmead House			
1817	L(20)07	SS	A
Proposed External Elevations			
scale 1:50 @ A1	date drawn 06.07.10	drawn by SS	checked by SA
purpose of issue planning ☐ building regs ☐ tender ☐ contract ☐ approval ☐ completion ☐			
LEACH RICHES WALKER RIVERSIDE MANCHESTER, M3 5AA t +44 (0) 161 832 0211 f +44 (0) 161 832 7757 e info@lrw.co.uk www.lrw.co.uk			