


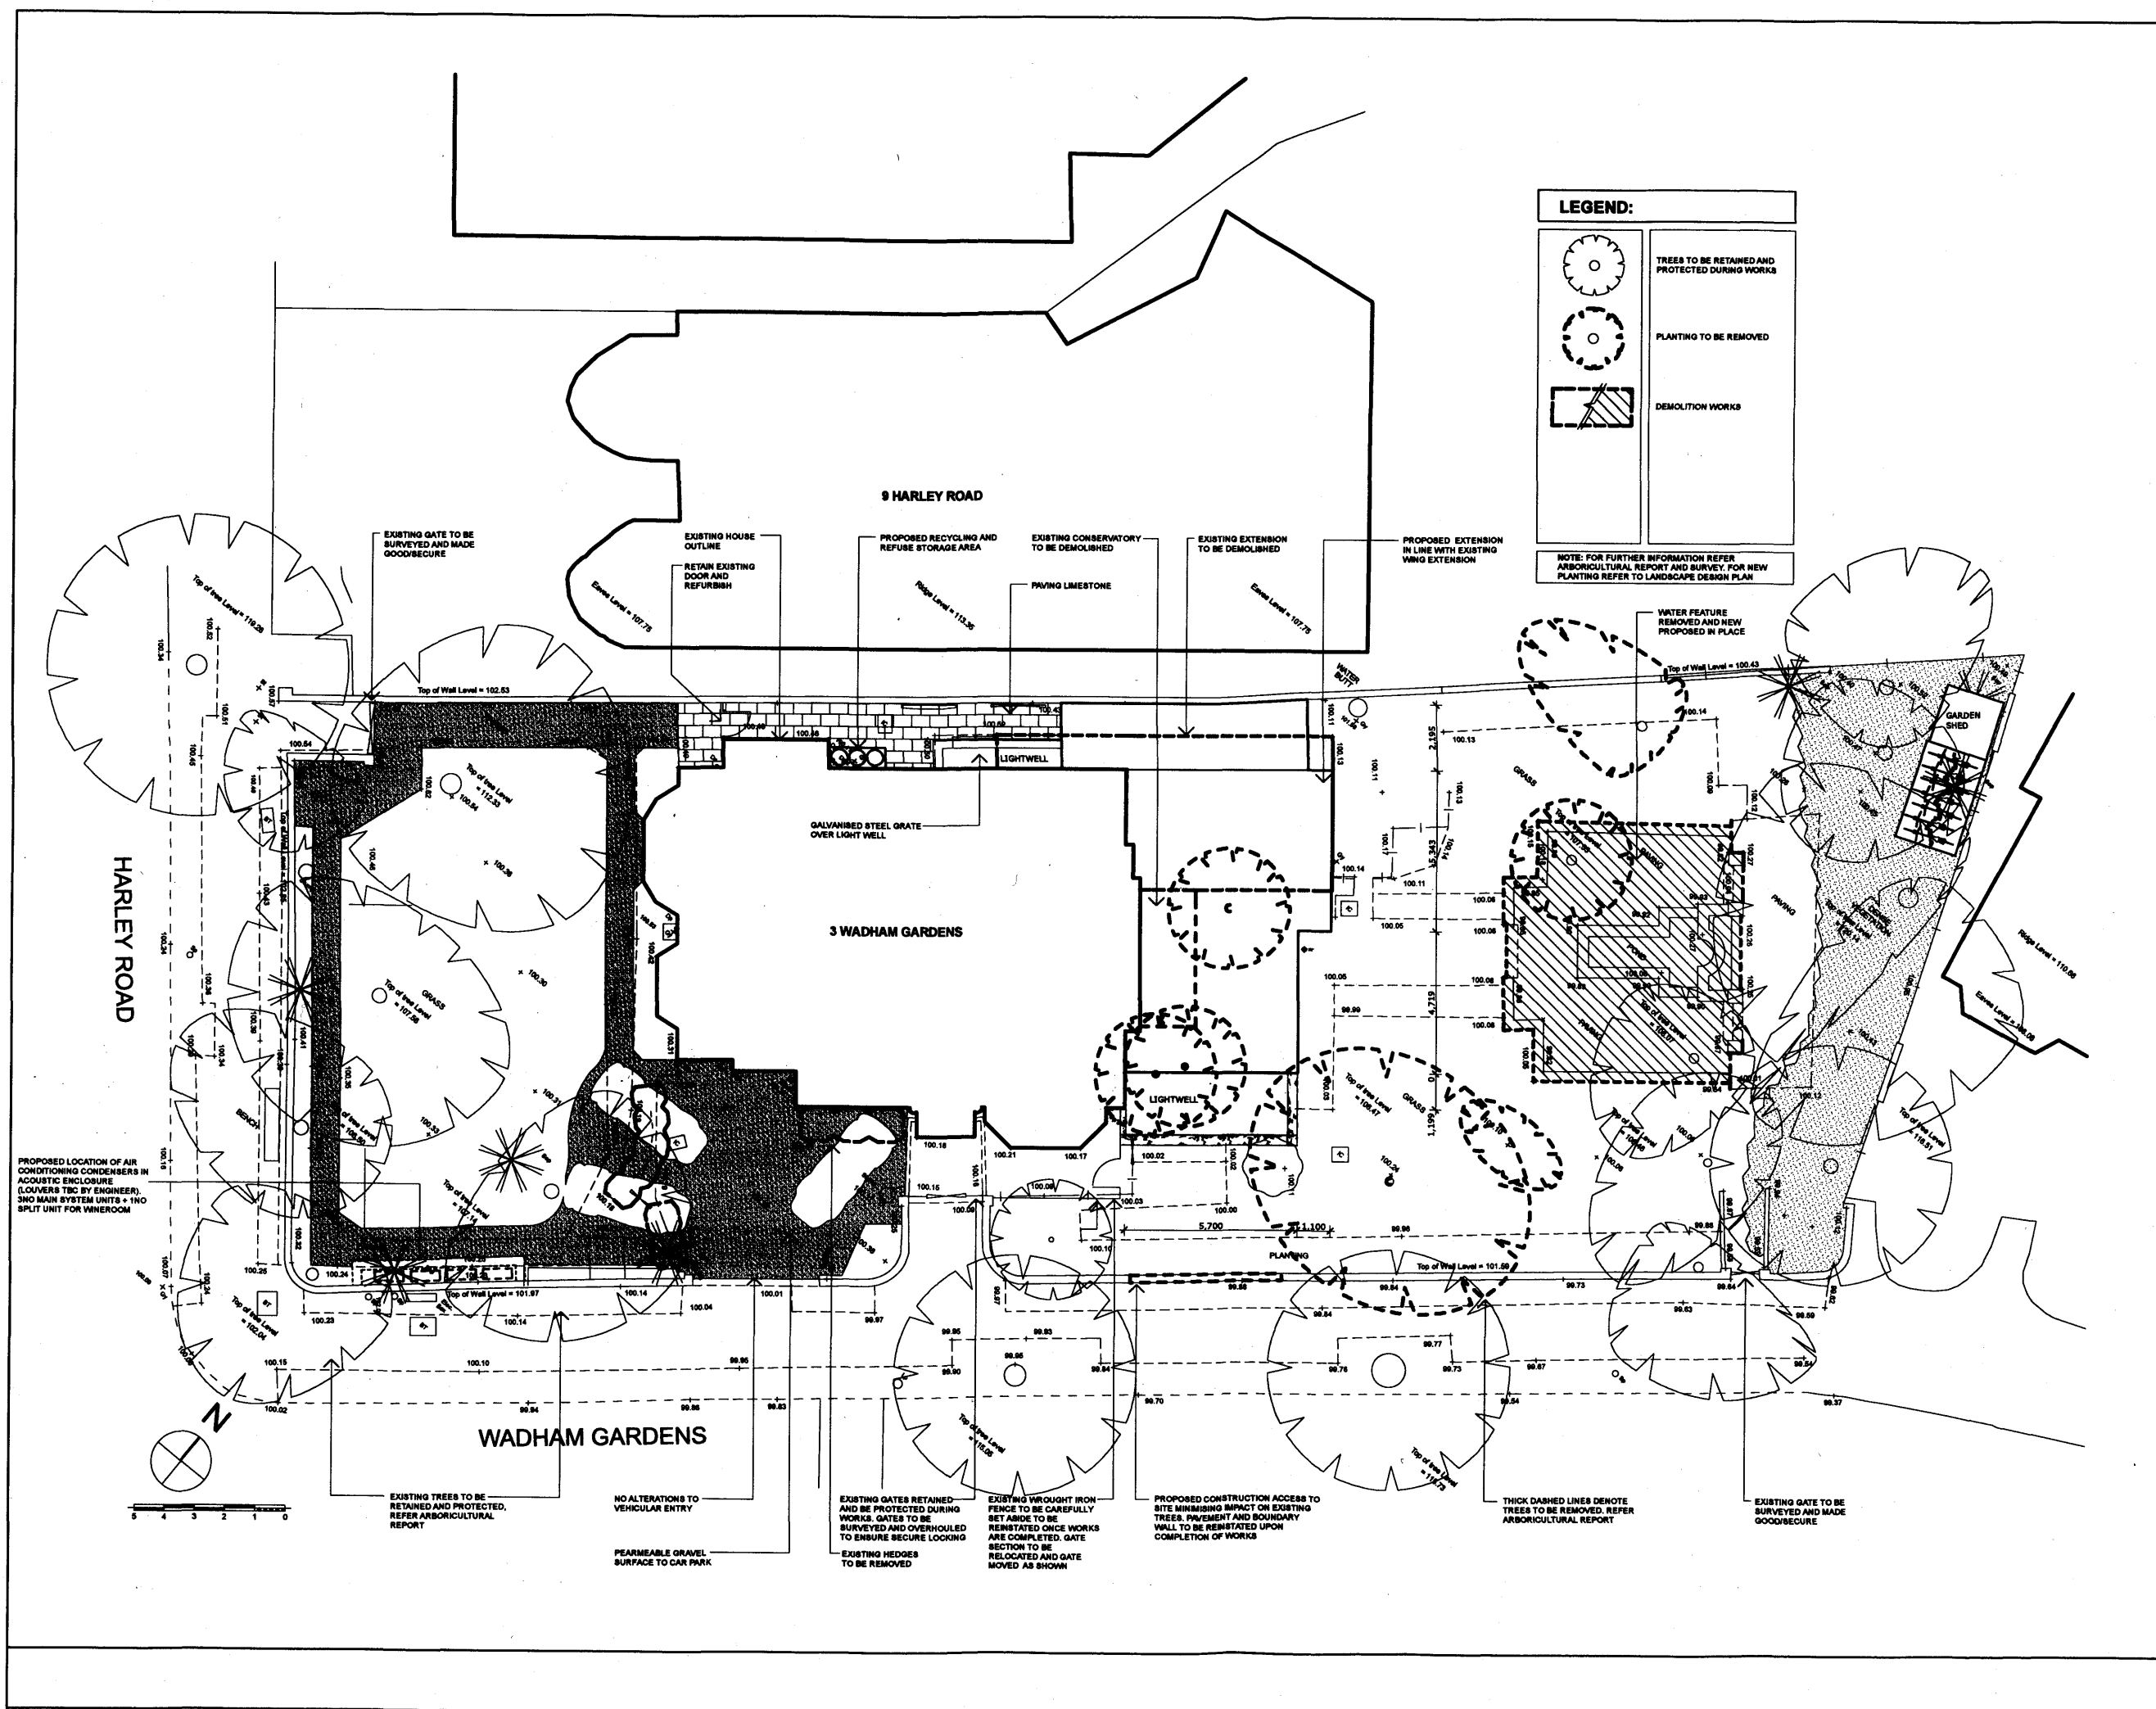

Figured dimensions only are to be taken from this drawing. All dimensions are to be checked on site before any work is put in hand.
If in doubt, ask.

NOTES

FOR FURTHER INFORMATION REFER TO LANDSCAPE DESIGN PLAN

REVISION: PROPOSED VEHICULAR GATES OMITTED

Rev	Description	Drawn	Date	Checked
J	GATES REMOVED	PN	04.08.10	DS
I	PLANNING SUBMISSION	PN	18.06.10	DS
H	WORK IN PROGRESS	PN	11.06.10	DS
G	PLANNING FLAT ROOF	PN	12.05.10	DS
F	REVISED PLANNING	PN	03.05.10	DS
E	3 WADHAM ISSUE	PK	23.04.10	PN
D	PLANNING CONSULTANT	NV	06.03.10	DS
C	STRUCTURAL ENGINEER	NV	09.02.10	DS
B	PLANNING CONSULTANT	PN	28.01.10	DS
A	ARBORICULTURIST ISSUE	PN	12.01.10	DS
-	PRELIM CAD ISSUE	PN	18.12.09	DS

Species Harris Hegan associates
architects + interiors + design consultants

1 Vincent Court
Reverend Park
Hammerhead London
W8 5HU

tel : 020 8600 4171
fax : 020 8600 4181
email : shh@shh.co.uk
web : www.shh.co.uk

Project: **WADHAM GARDENS**

Author: Site Address: **3 WADHAM GARDENS LONDON**

Checked: Client: **Mr & Mrs Black**

Title: **000 Site Plans Proposed Site Plan**

Status:	Scale A1:	Scale A3:
Tender	1:100	1:200

Project no. / Stage / Drawing no.	Date:	Revision:
620(PL)002	JUNE '10	J