


Scale Bar 1:50 @ A1
1:100 @ A3

PROPOSED
WEST ELEVATION

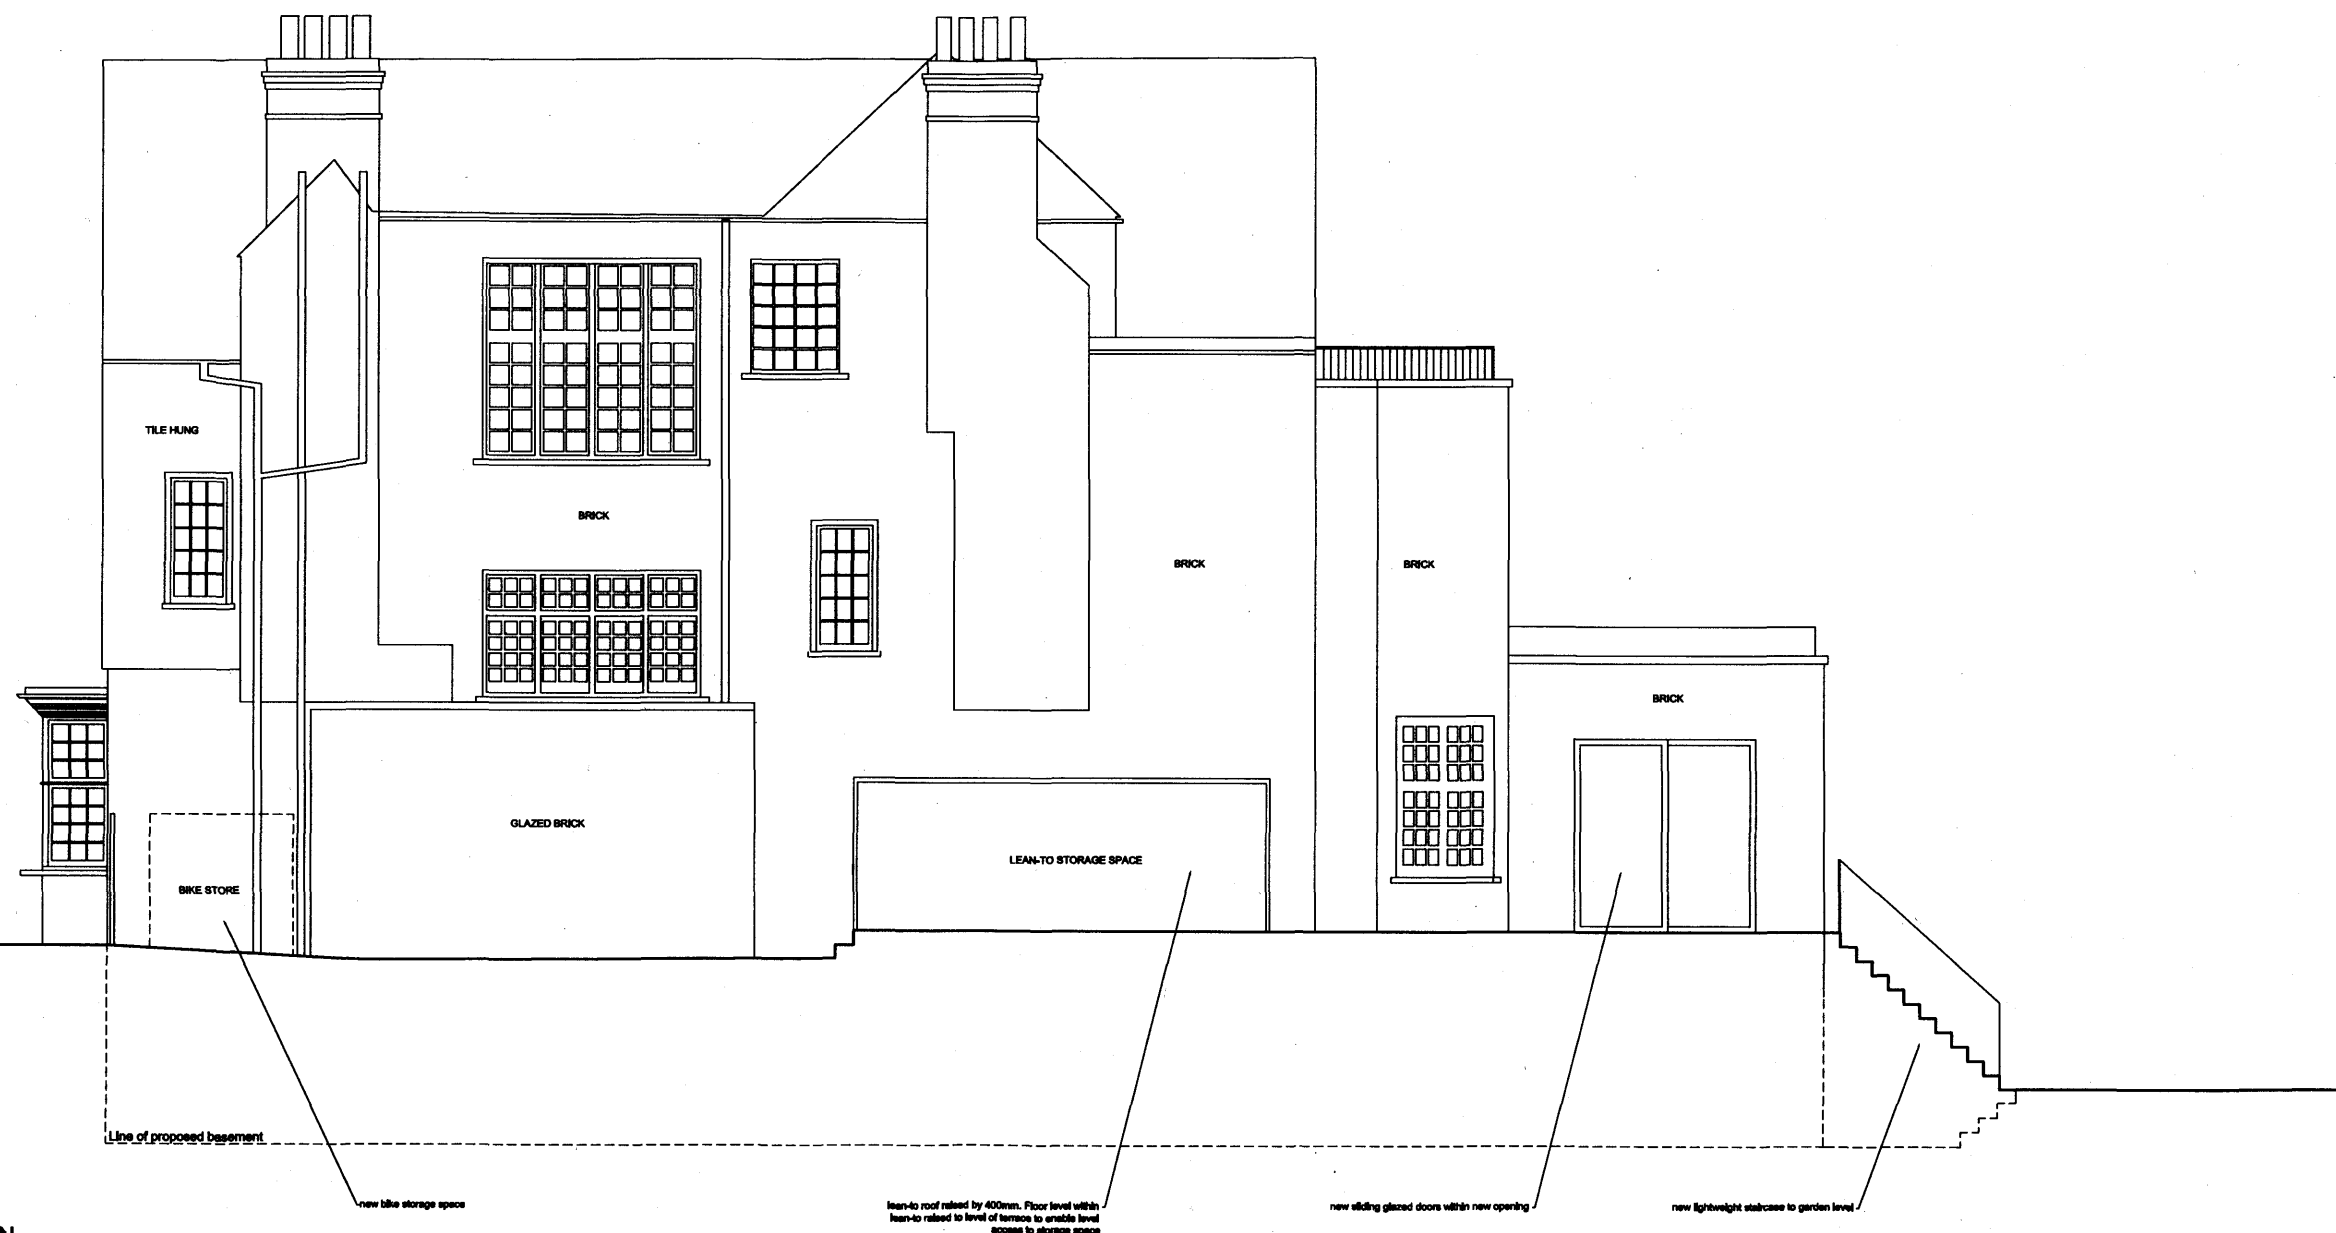

rev.	date	description	revised by
A	08.08.10	Extension material maintained as brick	RS
stage PLANNING		drawing title PROPOSED WEST ELEVATION	
Do not scale from this drawing. This drawing is copyright			
Lipton Plant Architects		Inlington Green Studios 81-83 Essex Road Inlington London N1 2EP T +44 (0)20 7286 1333 E mail@liptonarchitects.co.uk F +44 (0)20 7286 0333 W www.liptonarchitects.co.uk	
		client David Smith & Pushpa Gulhane	project 9 Bracknell Gdns Hampstead NW3
scale 1:50 @ A1 1:100 @ A3	date issued 2010.08.09	drawn by MR	drawing no 215.(1)2.003A