


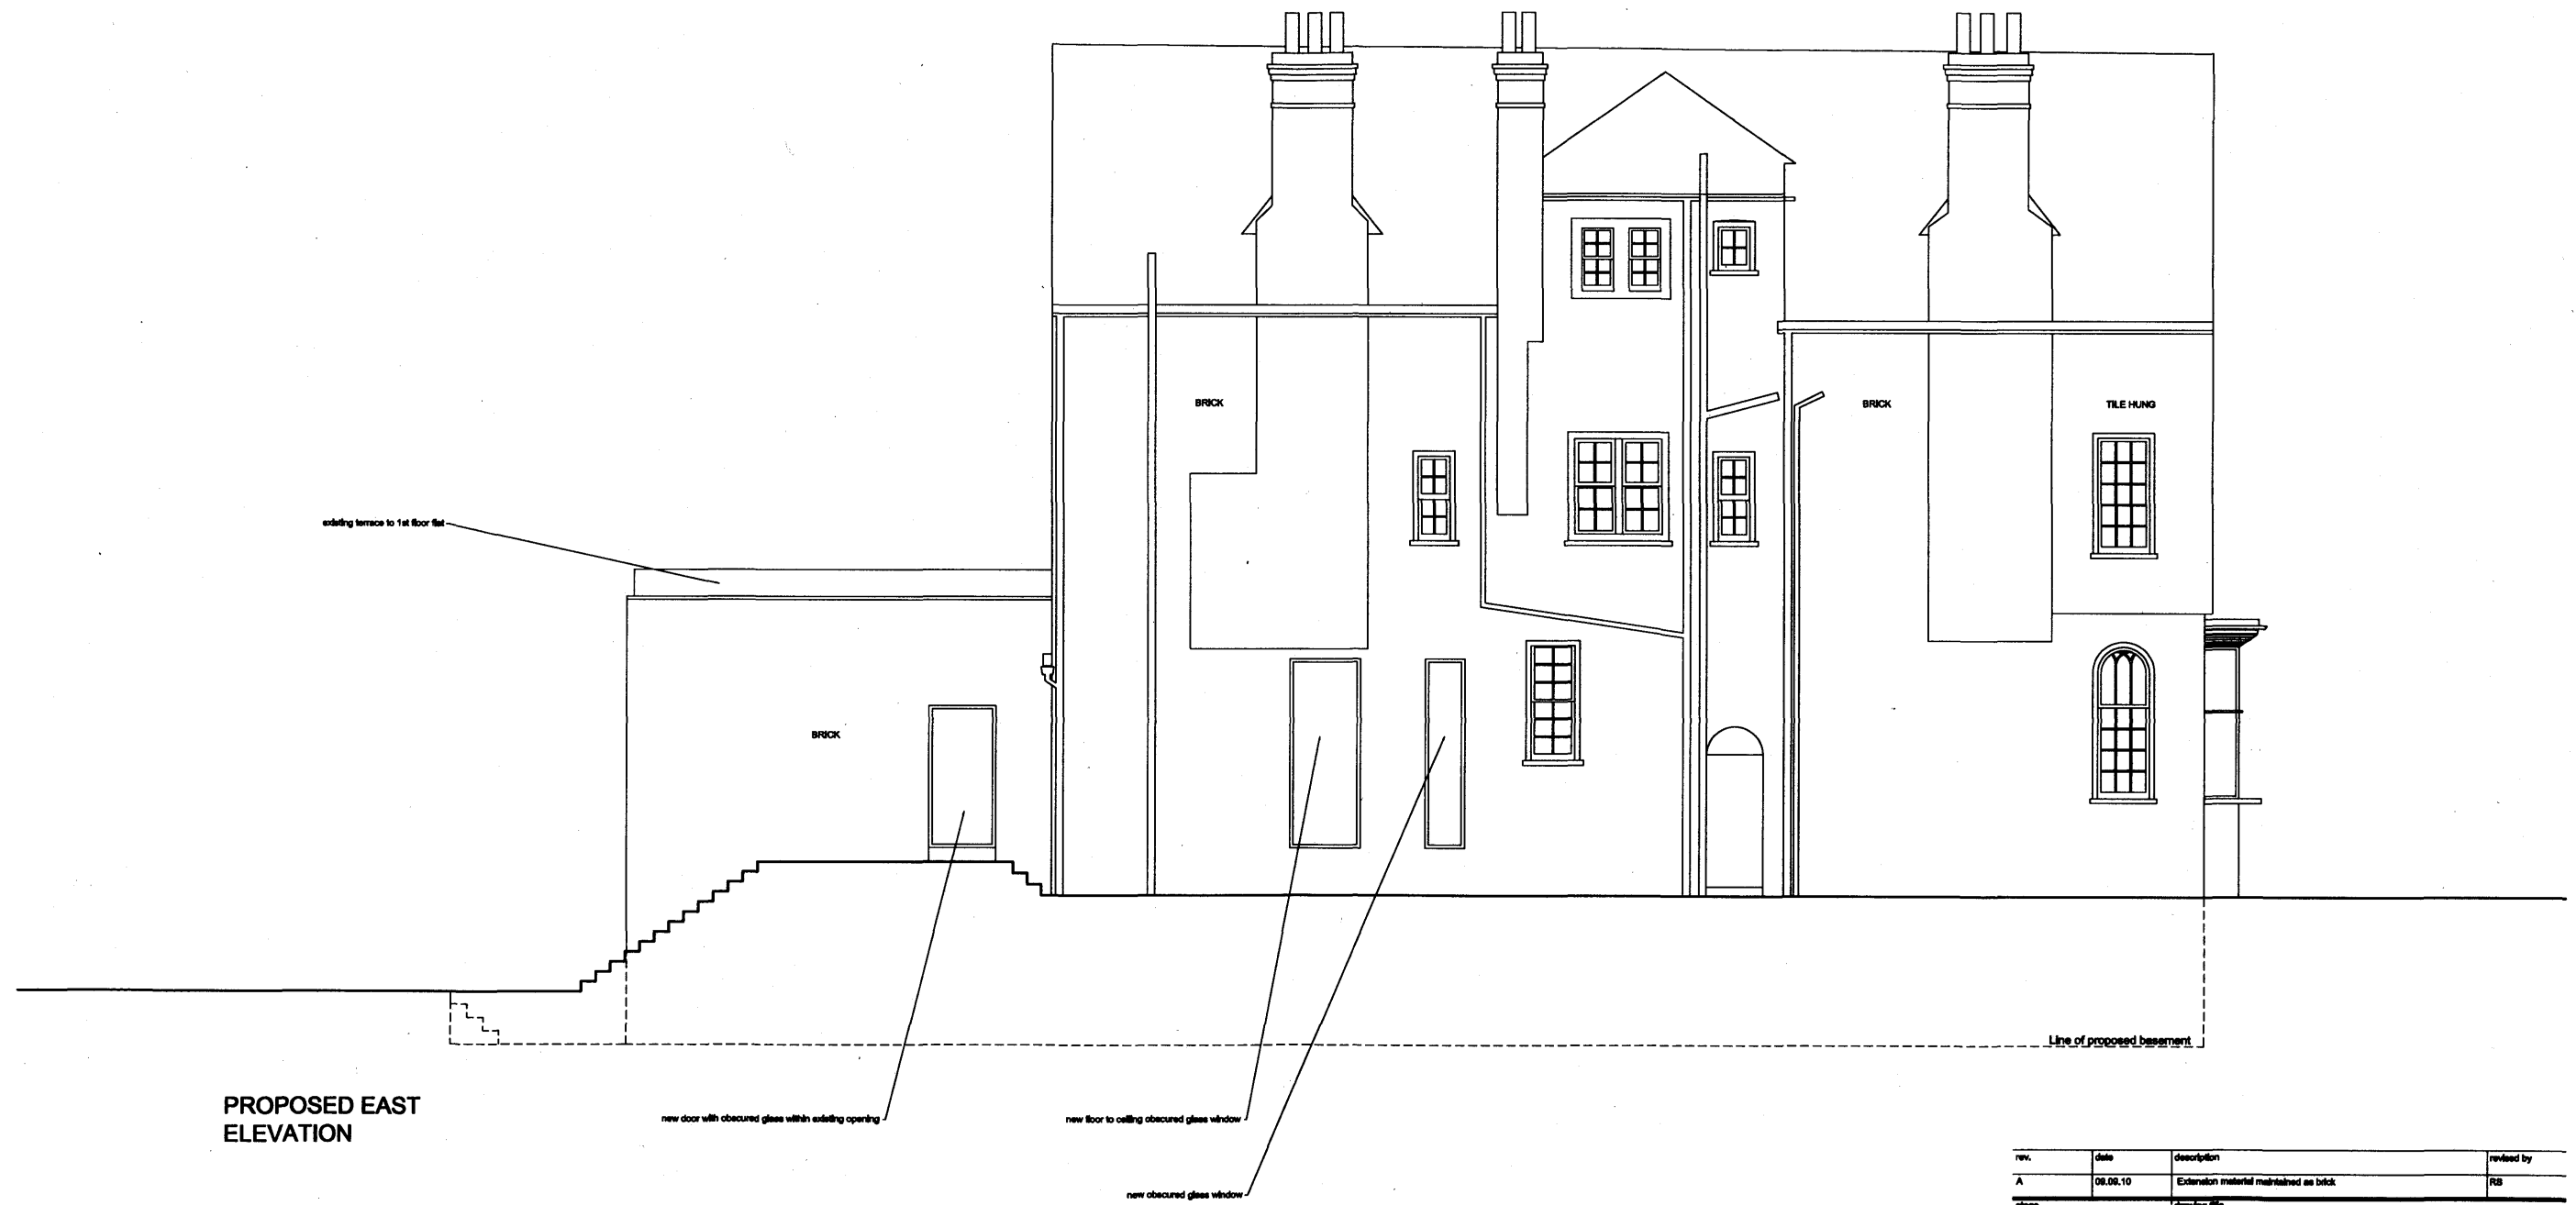

PROPOSED EAST
ELEVATION

rev.	date	description	revised by
A	08.02.10	Extension material maintained as brick	RB
stage PLANNING		drawing title PROPOSED EAST ELEVATION	
		Do not scale from this drawing. This drawing is copyright	
Lipton Plant Architects		Islington Green Studios 81-83 Essex Road Islington London N1 2EP T +44 (0)20 7288 1353 E mail@liptonarchitects.co.uk F +44 (0)20 7288 0833 W www.liptonarchitects.co.uk	
		client David Smith & Pushpa Gulhane project 9 Bracknell Gdns Hampstead NW3	
scale 1:50 @ A1 1:100 @ A3	date issued 2010.09.09	drawn by MR	drawing no 215.(1)2.002A