


Scale Bar 1:50 @ A1
1:100 @ A3

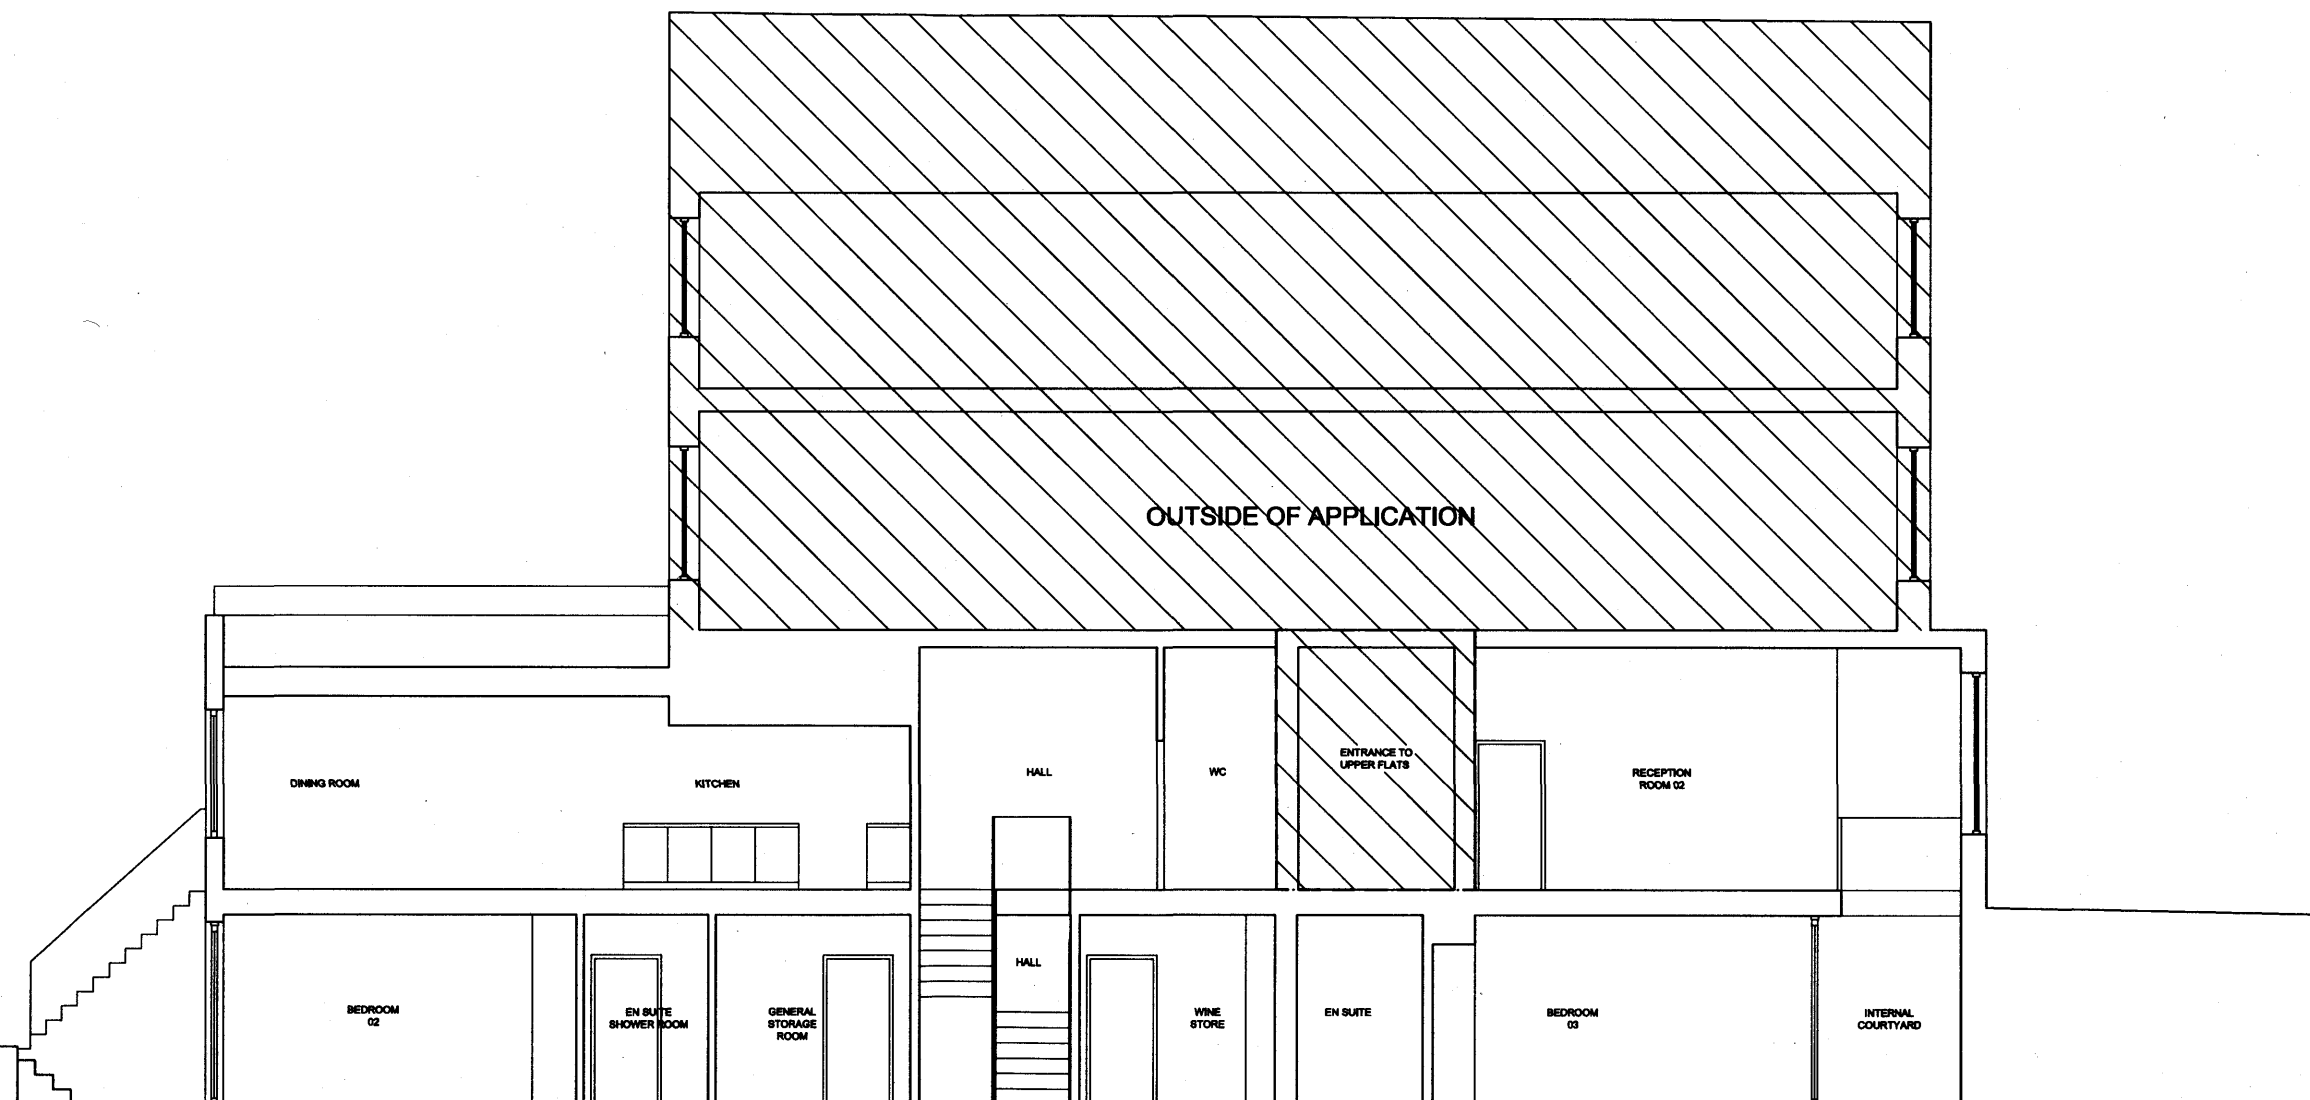

PROPOSED
SECTION A-A

rev.	date	description	revised by
A	08.08.10	Proposed doors on rear elevation at ground floor level changed to windows. <i>Jill's Bedroom omitted.</i>	RS
stage PLANNING		PROPOSED SECTION A-A	
Lipton Plant Architects		Do not scale from this drawing. This drawing is copyright	
		Inlington Green Studios 81-83 Essex Road Inlington London N1 2SF T +44 (0)20 7288 1333 E mail@liptonplants.co.uk F +44 (0)20 7288 0388 W www.liptonplants.co.uk	
		client David Smith & Pushpa Gulhane	project 9 Bracknell Gdns Hampstead NW3
scale 1:50 @ A1 1:100 @ A3	date issued 2010.09.09	drawn by MR	drawing no 215.(1)3.001A