
 


PROPOSED BASEMENT
FLOOR PLAN

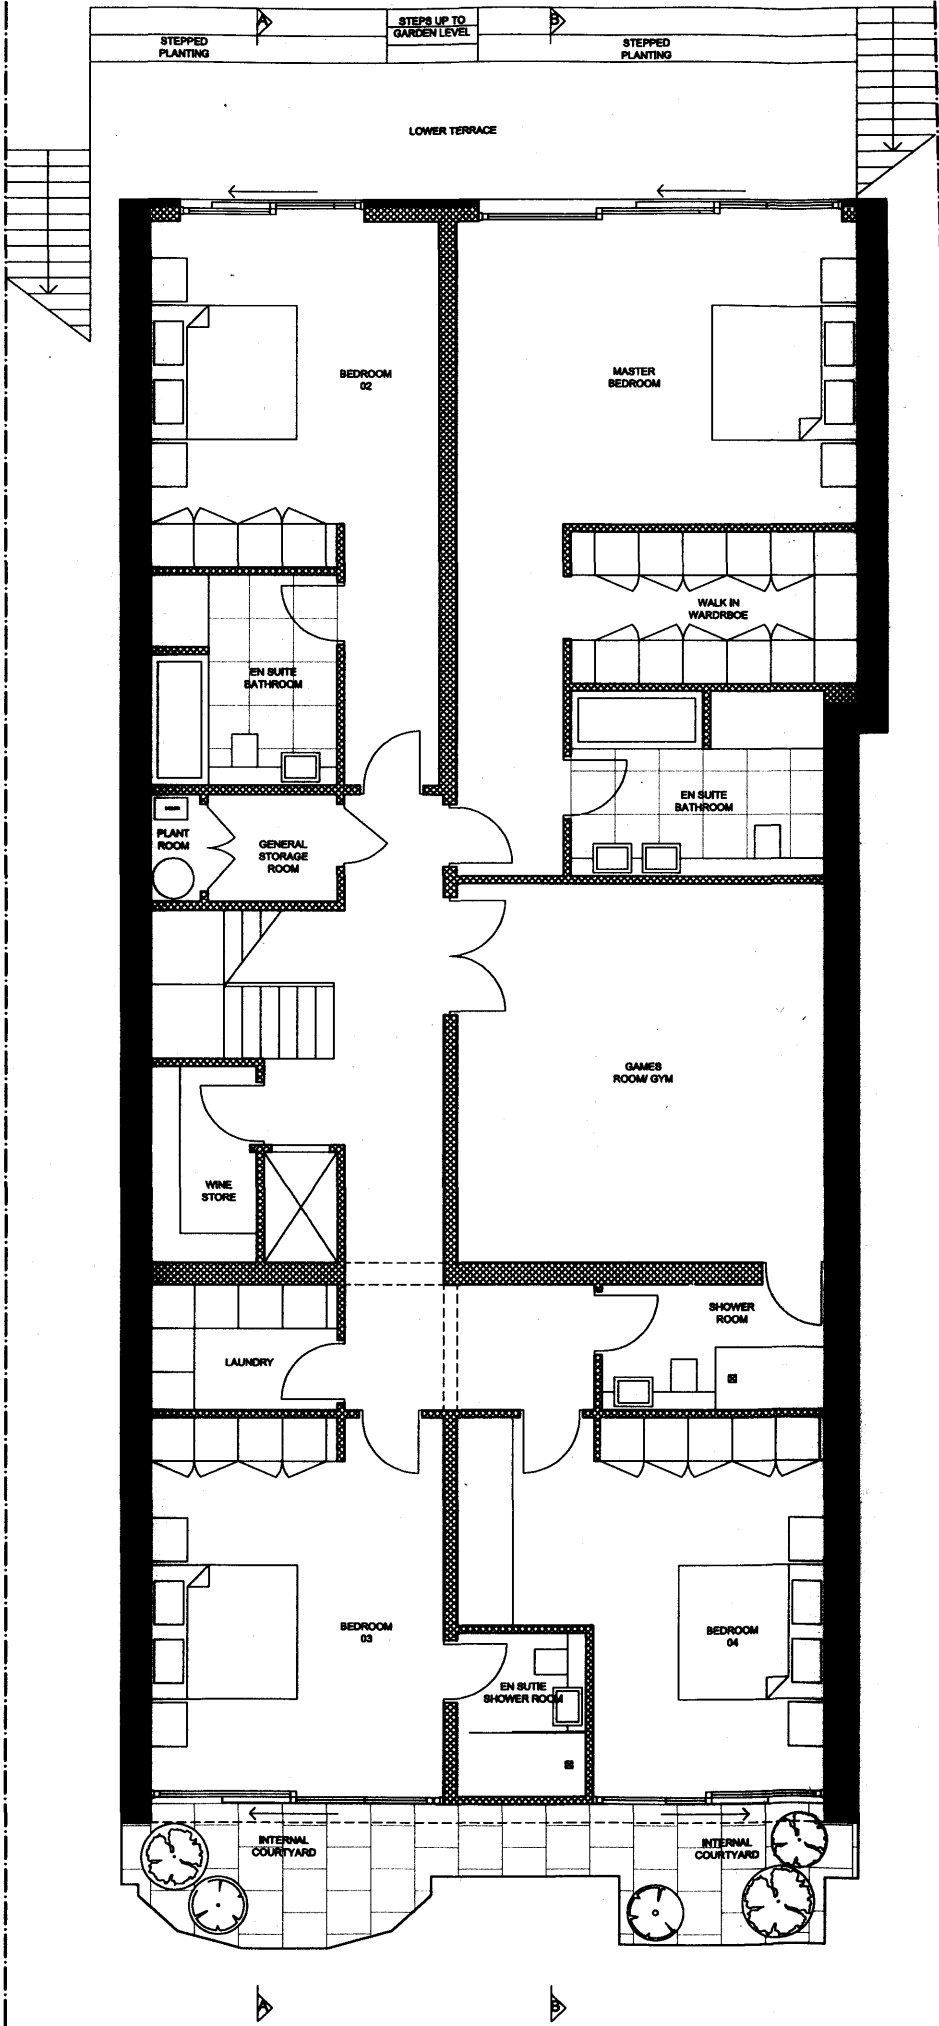

- Thus denotes areas of brickwork (to match existing)
- Thus denotes areas of new basement retaining walls
- Thus denotes areas of new blockwork walls
- Thus denotes areas of new internal timber partitions
- Thus denotes area outside of application

rev.	date	description	revised by
A	08.08.2010	Extension material maintained as brick, sliding doors on ground floor now elevation changed to a window and Juliet balcony omitted.	
stage		PLANNING	PROPOSED BASEMENT PLAN

**Lipton
Plant
Architects**

111-113 Green Road
Barnet
London N4 2DF
T +44 (0)20 7288 1333
F +44 (0)20 7288 0853
E mail@liptonarchitects.co.uk
W www.liptonarchitects.co.uk

client
David Smith & Pushpa
Gulhane

project
Bracknell Gdns
Hampstead NW3

Do not scale from this drawing. This drawing is copyright

scale
1:50 @ A1
1:100 @ A3

date issued
2010.09.08

drawn by
MR

drawing no
215.(1)1.002A