


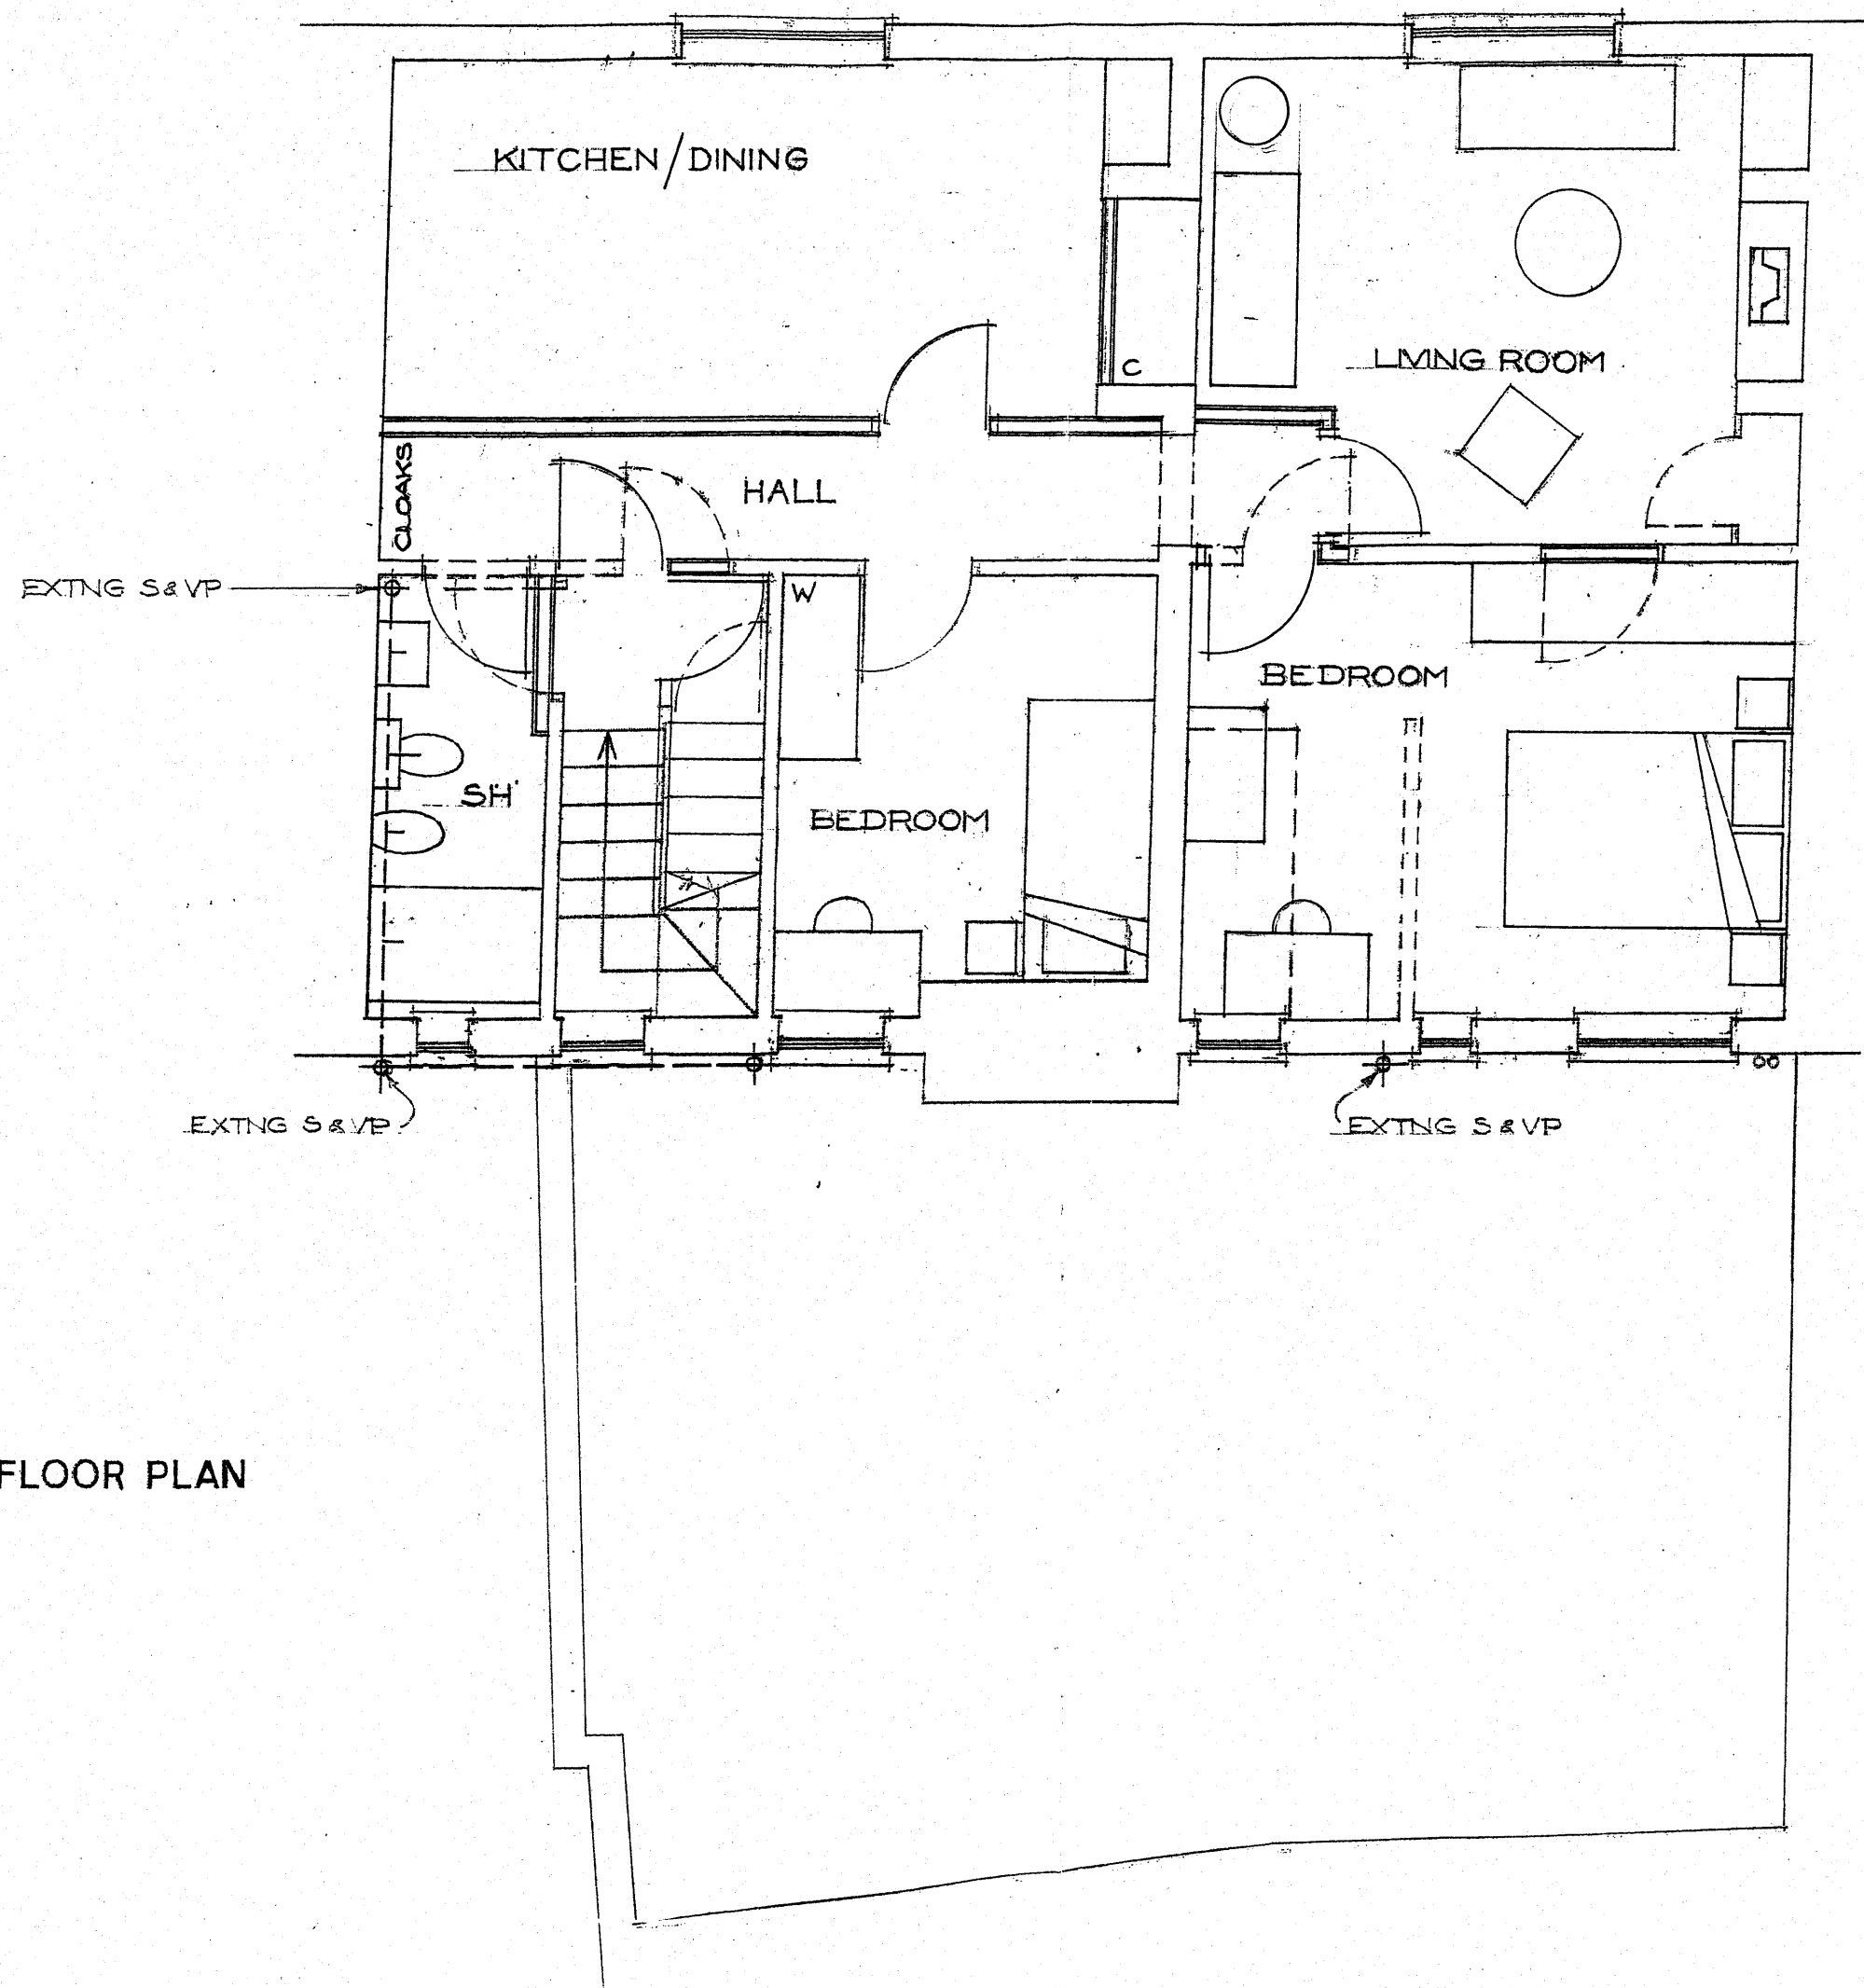

FIRST FLOOR PLAN

PROJECT	
193/195 KING'S CROSS ROAD WC1	
SUBJECT	
FIRST FLOOR PLAN PROPOSED	
DRAWN BS	CHECKED RM
	
Rogers Partnership Chartered Architects The Laurels Lynn Road, Stoke Ferry Kings Lynn Norfolk PE33 9SW Tel: 01366 501359 Mobile: 07759 129120 Fax: 01366 501359 Email: rogers.partnership	
DATE	SCALE
SEPT 10	1:50
DRAWING NUMBER	DRAWING REVISIONS
0810	206
OFFICE USE ONLY	