Floor Levelling Works:


- Existing floorboards to be removed and carefully set aside

- Furrings to be fitted to existing joists to mitigate the incline. Refer to drawings 387/A(42)011-014

- Voids between joists to be filled with insulation

- Existing floorboards to be reinstated

- Structural opening height of doors to be increased where necessary to make up for rise in floor levels

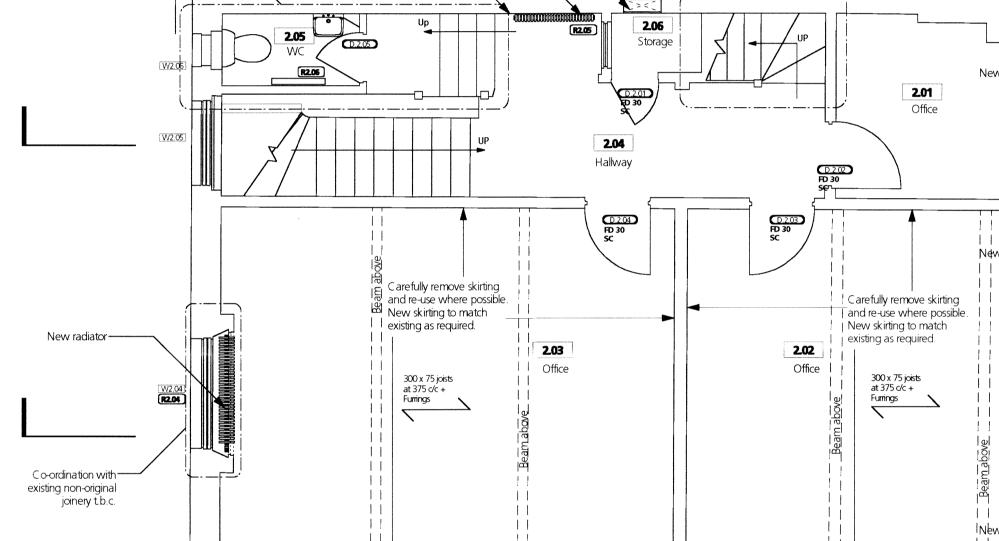

Existing riser to be stripped out

and re-used + size increased

to 500 x150mm ----

New radiator —

Carefully remove skirting

New skirting to match existing as required.

and re-use where possible.


WC subject to ——

design development

Existing riserto be stripped out

and re-used

O1 General Arrangement Second Floor Plan
104 1:50 at A1

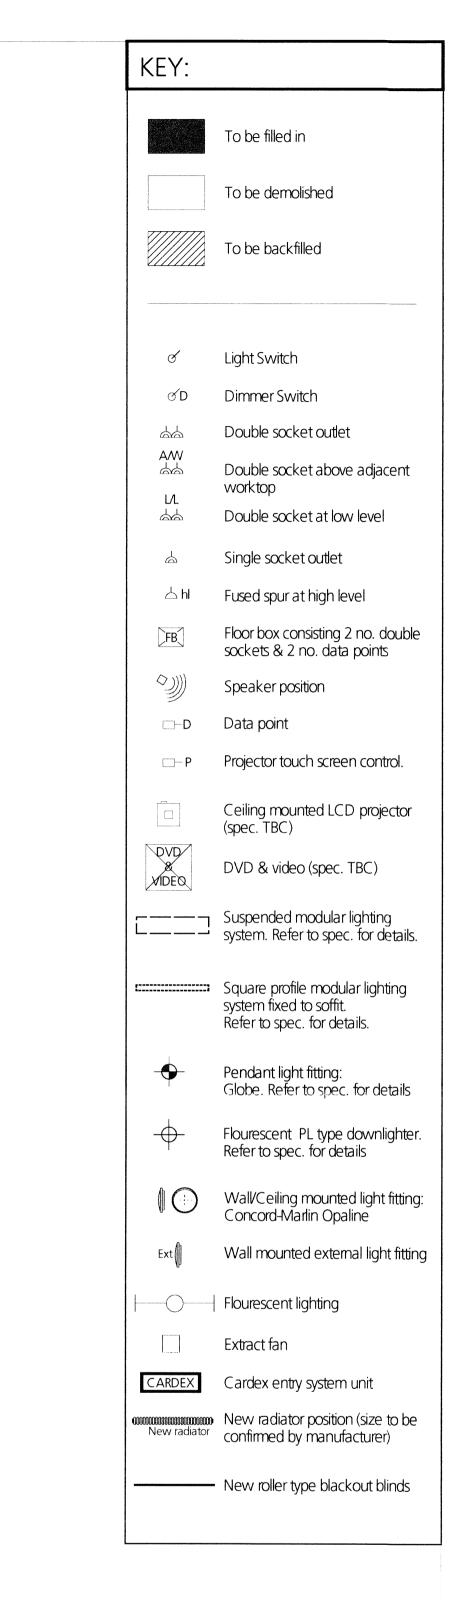

Carefully remove skirting

_ and re-use where possible.

New skirting to match

 Co-ordination with existing non-original joinery t.b.c.

existing as required.

New radiator ----

New radiator —

Existing riser to be stripped out

and re-used



vision Date Amendment	Notes	Client UCL	
27.07.10 Issued for M+E Co-ord A 04.08.10 Stage D Proposals		Project 35 Tavistock Square, WC1H 9EZ	
		Drawing Second Floor Plan	NICHOLAS BURWELL architec
		Scale 1:50 @ A1 Status Date April 2010 Drawn	PRELIMINARY EA CHETTIN DELLE CALLED AND SETANZIA
		NO DIMENSIONS ARE TO BE SCALED FROM THIS DRAWING. THE CONTRACTOR/MANUFACTURER IS RESPONSIBLE FOR CHECKING ALL DIMENSIONS AND QUERYING ANY DISCREPANCIES. THIS DRAWING IS THE PROPERTY OF NBA ARCHITECTS LTD. COPYRIGHT IS Project N° Drawing N° 387_G_104	Revision California Building Deals Gateway London SE13 T 020 8305 6010 F 020 8305 60