

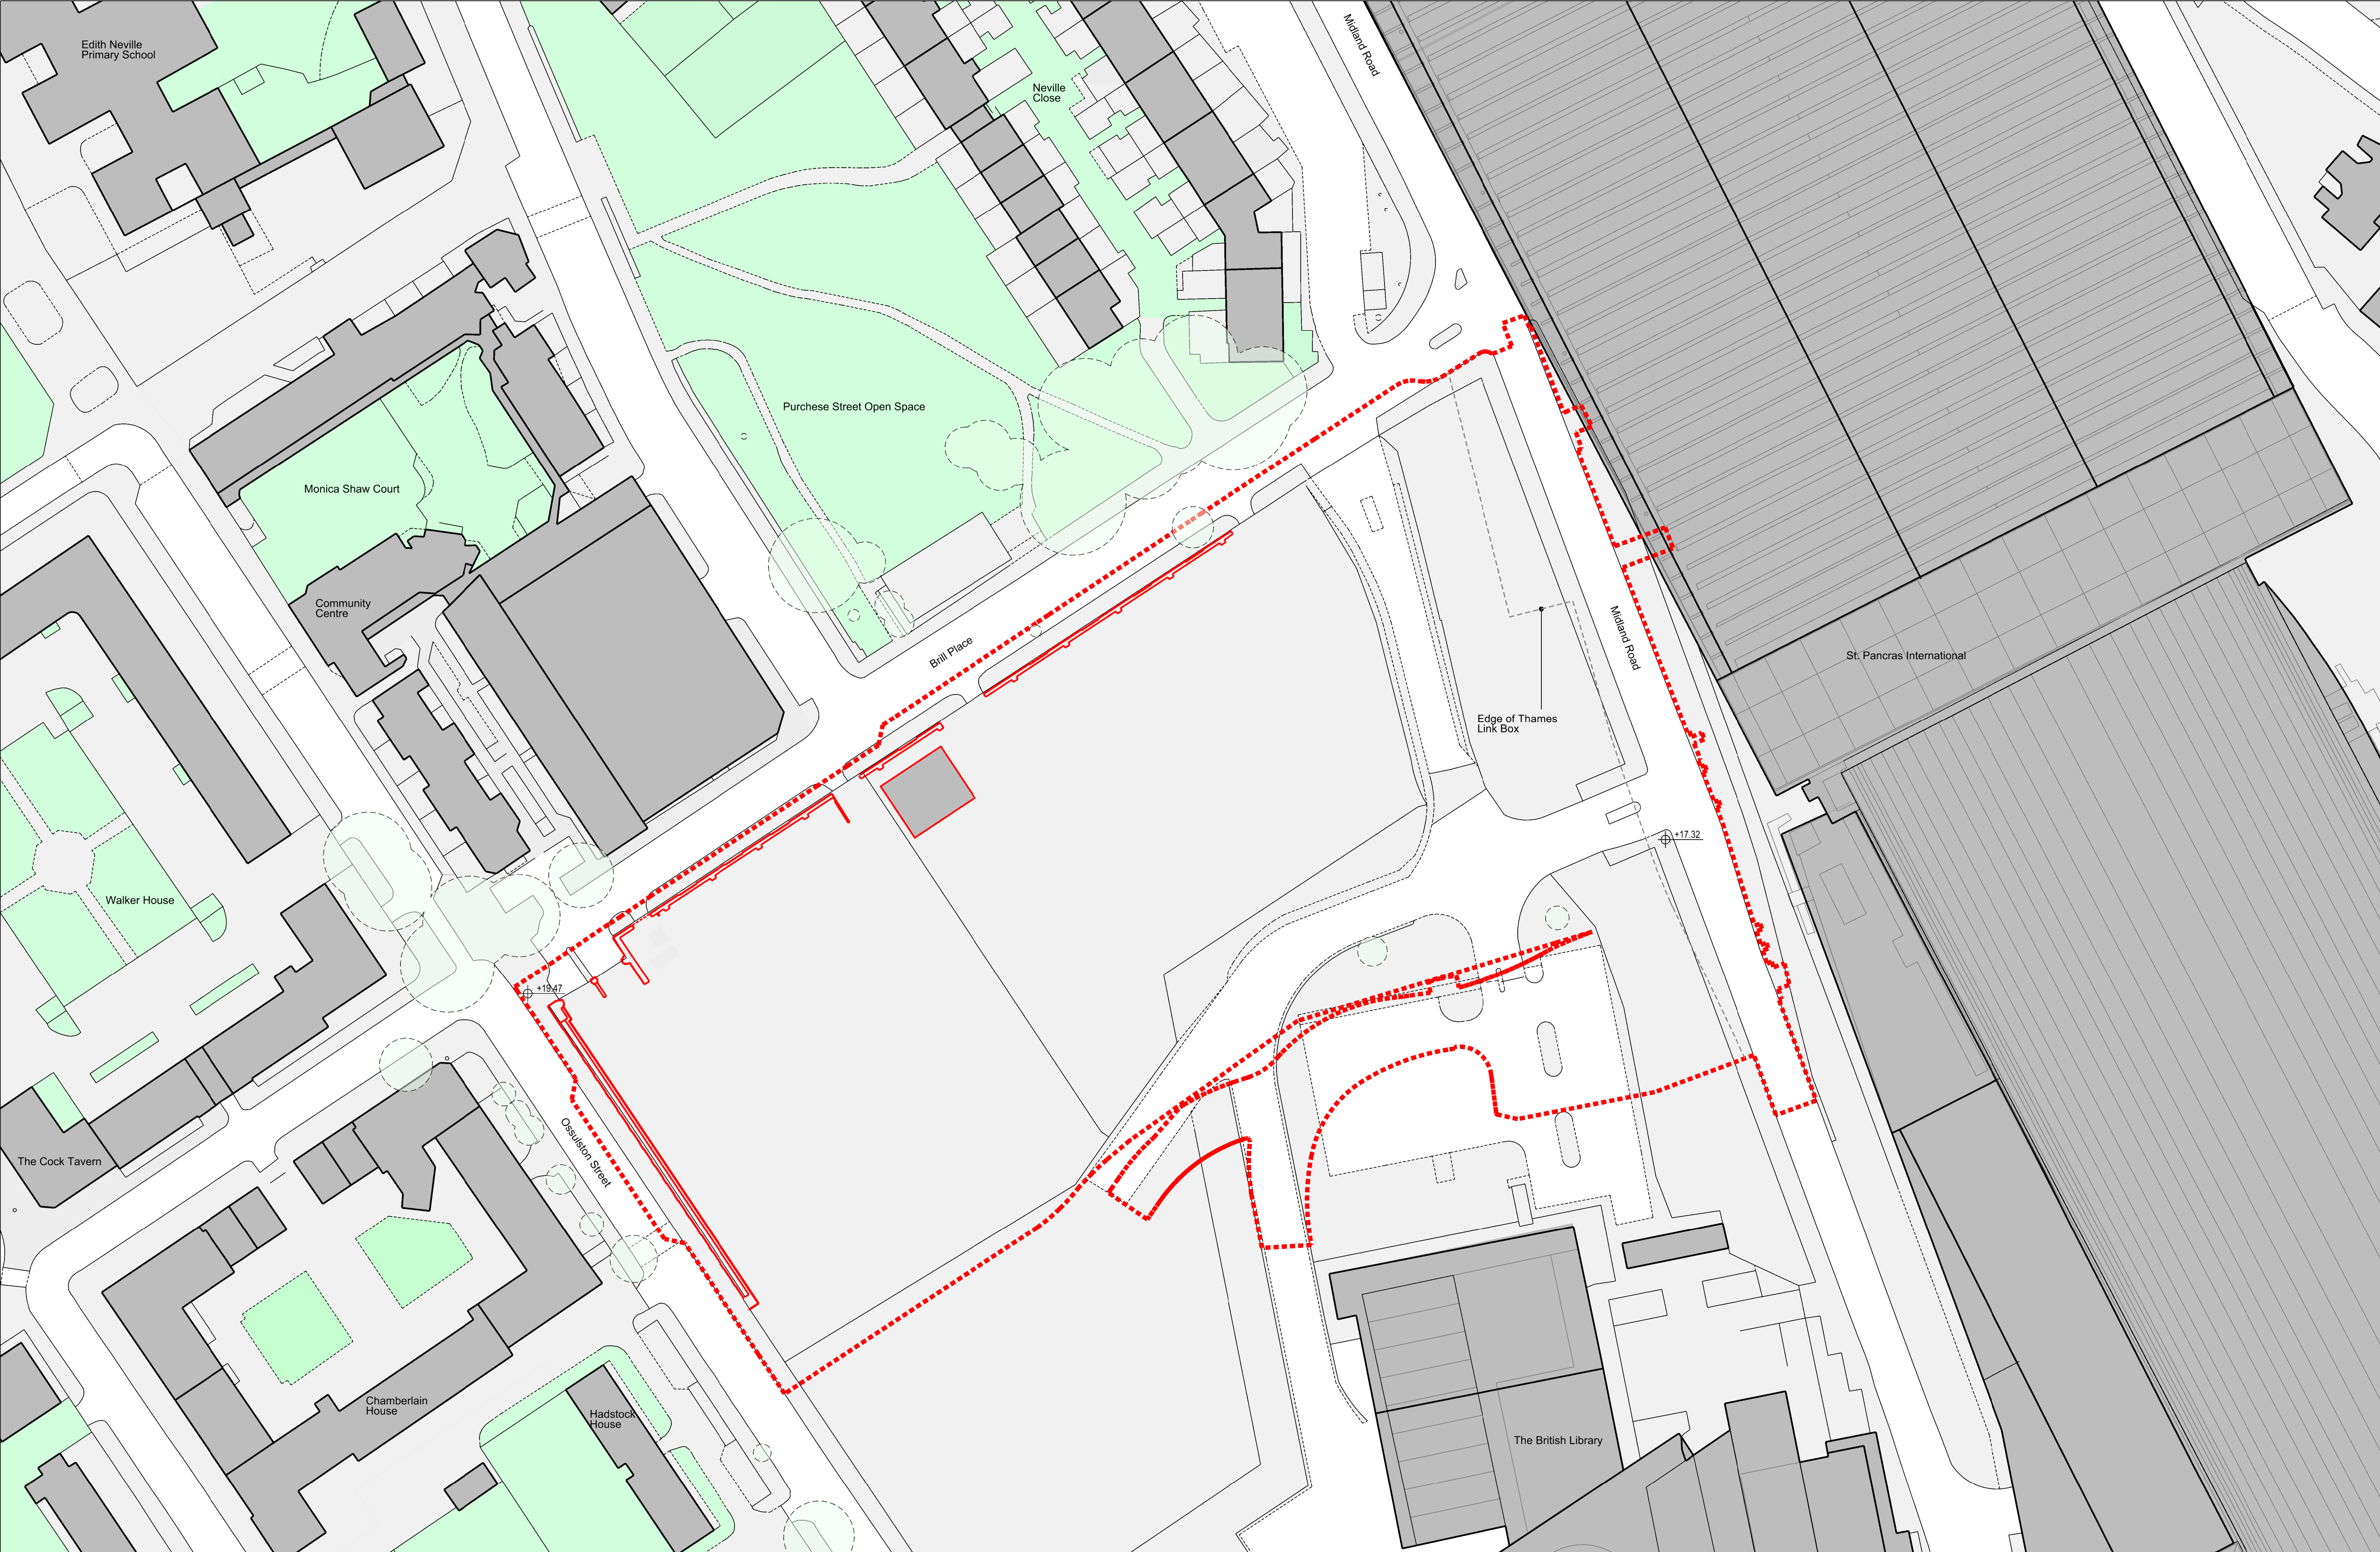


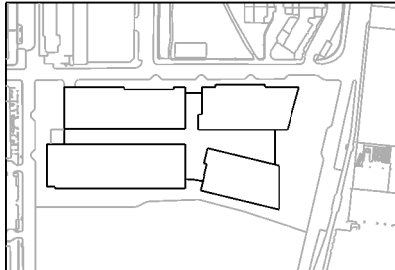

----- Planning Application Boundary
—— Proposed demolition of brick wall and removal of portacabin

Rev	Date	Description
00	01 July 2010	Draft Planning Set for Review
01	11 Aug. 2010	Draft Planning Set for Review
02	01 Sept 2010	Planning Submission

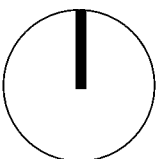

SHEET CONTENTS
Site Plan: Existing / Proposed Demolitions

SCALE 1:500 @ A1	DATE OF ISSUE 01 SEPT 2010	PROJECT NO. 1029	DRAWING NO. A-P-Ex100	REVISION 02
---------------------	-------------------------------	---------------------	--------------------------	----------------

UK Centre for Medical Research & Innovation
UKCMRI