

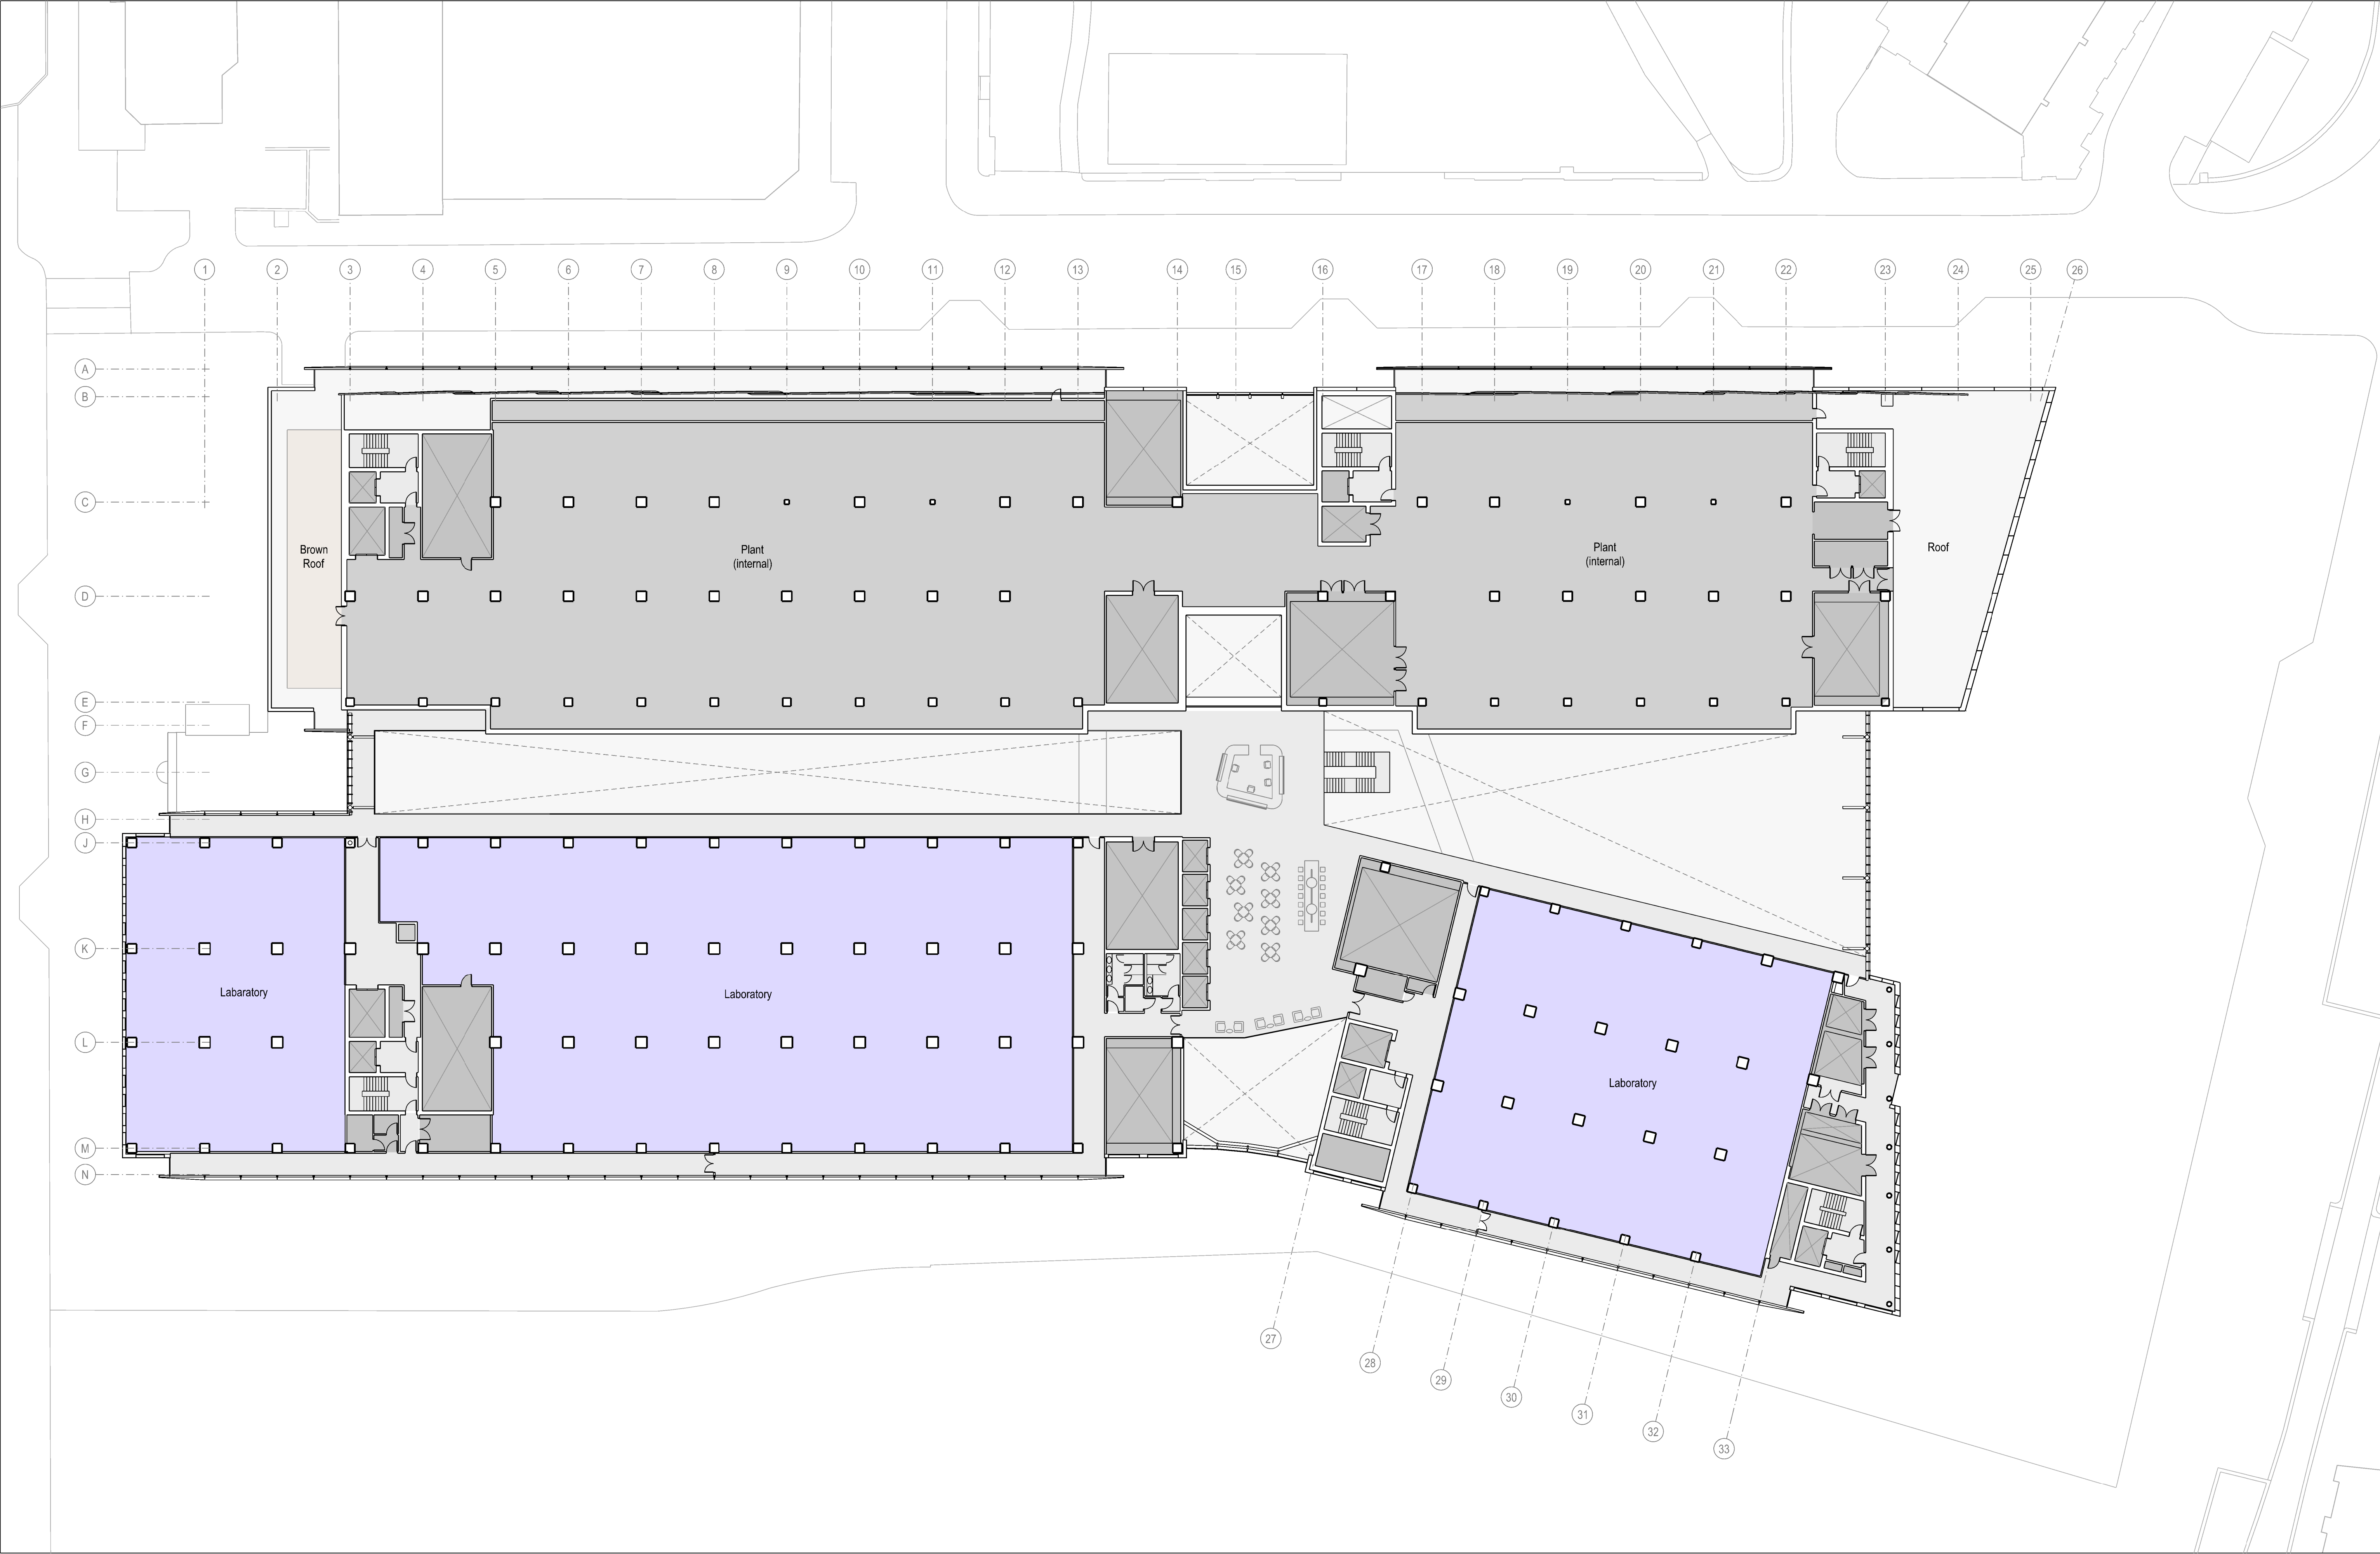


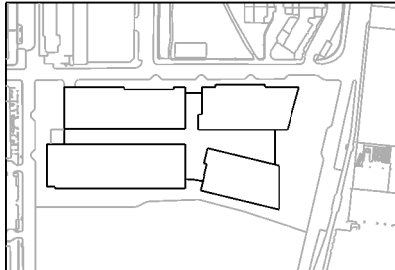

Note: Furniture layout for illustrative purposes only

Rev	Date	Description
00	01 July 2010	Draft Planning Set for Review
01	11 Aug. 2010	Draft Planning Set for Review
02	01 Sept 2010	Planning Submission

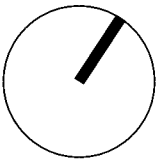

SHEET CONTENTS

5th Floor Plan: Proposed

SCALE

1:250 @ A1

DATE OF ISSUE

01 SEPT 2010

PROJECT NO.

1029

DRAWING NO.

A-P-105

REVISION

02

UK Centre for Medical Research & Innovation

UKCMRI