

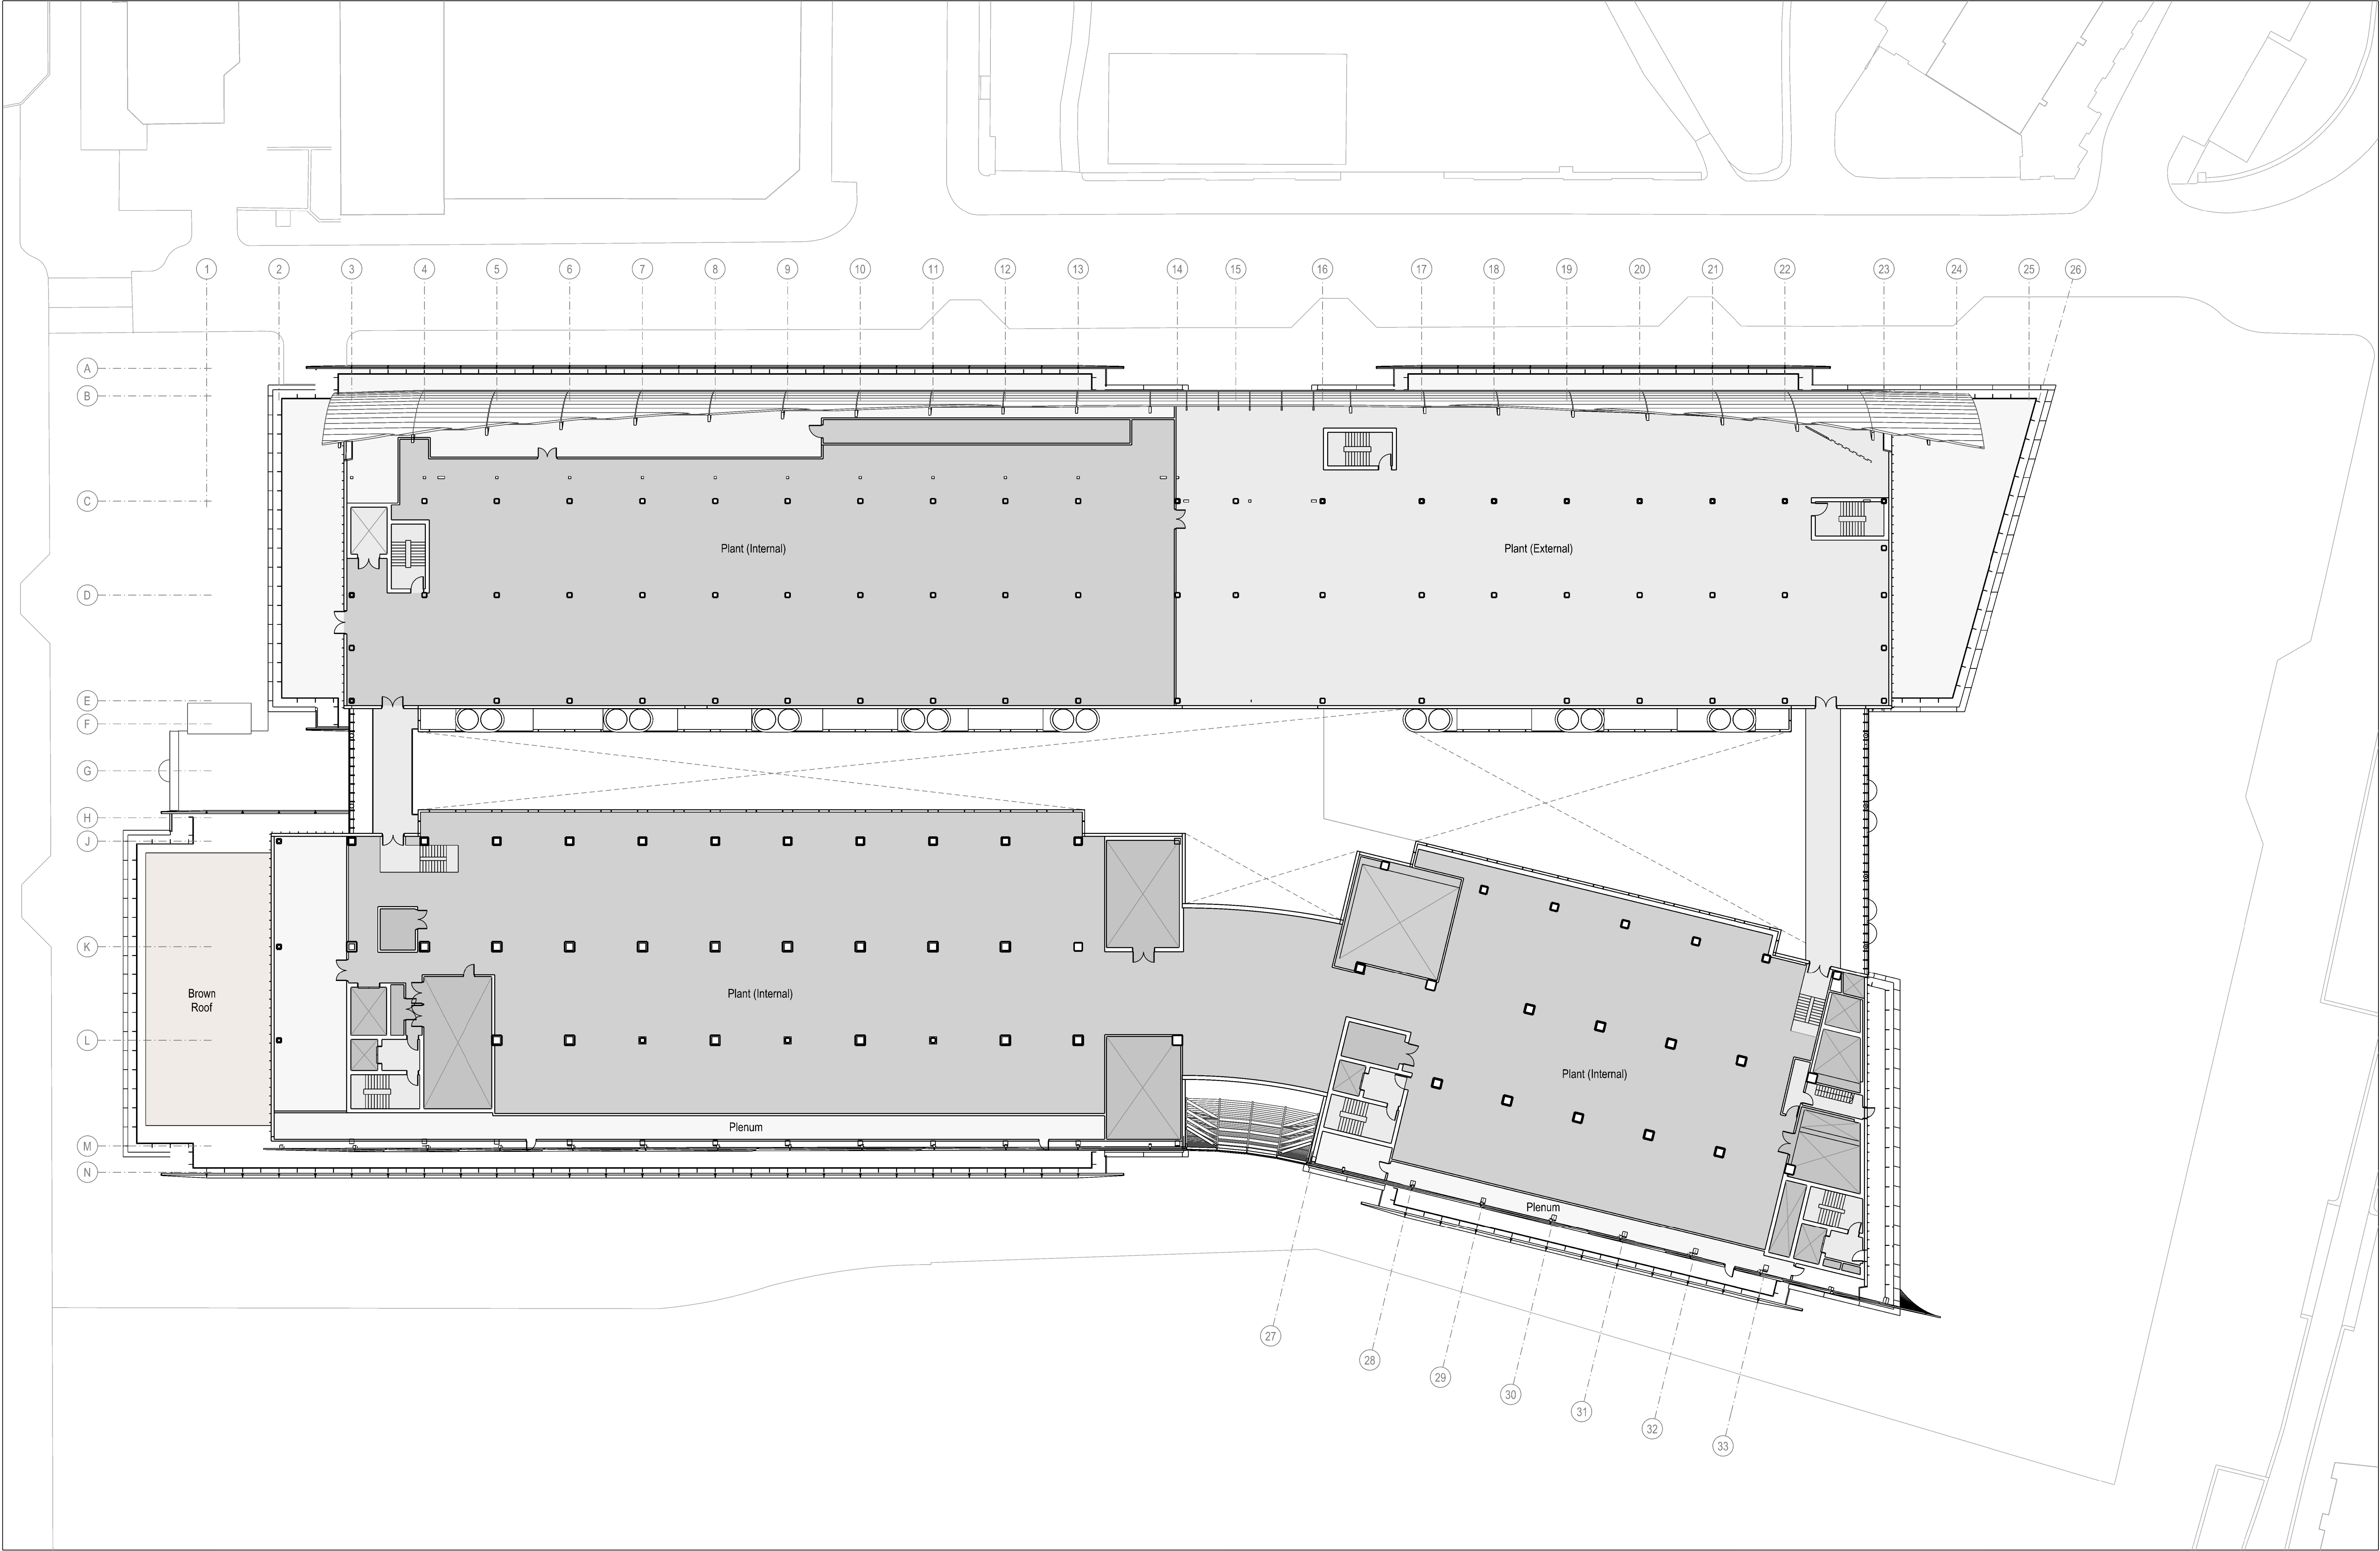


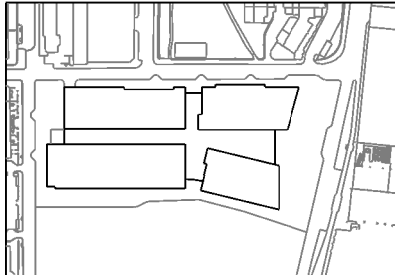

Rev	Date	Description
00	01 July 2010	Draft Planning Set for Review
01	11 Aug. 2010	Draft Planning Set for Review
02	01 Sept 2010	Planning Submission

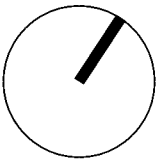

SHEET CONTENTS
6th Floor Plan: Proposed

SCALE	DATE OF ISSUE	PROJECT NO.	DRAWING NO.	REVISION
1:250 @ A1	01 SEPT 2010	1029	A-P-106	02

UK Centre for Medical Research & Innovation
UKCMRI