




1 West Elevation
Ossulston Street Brick Wall

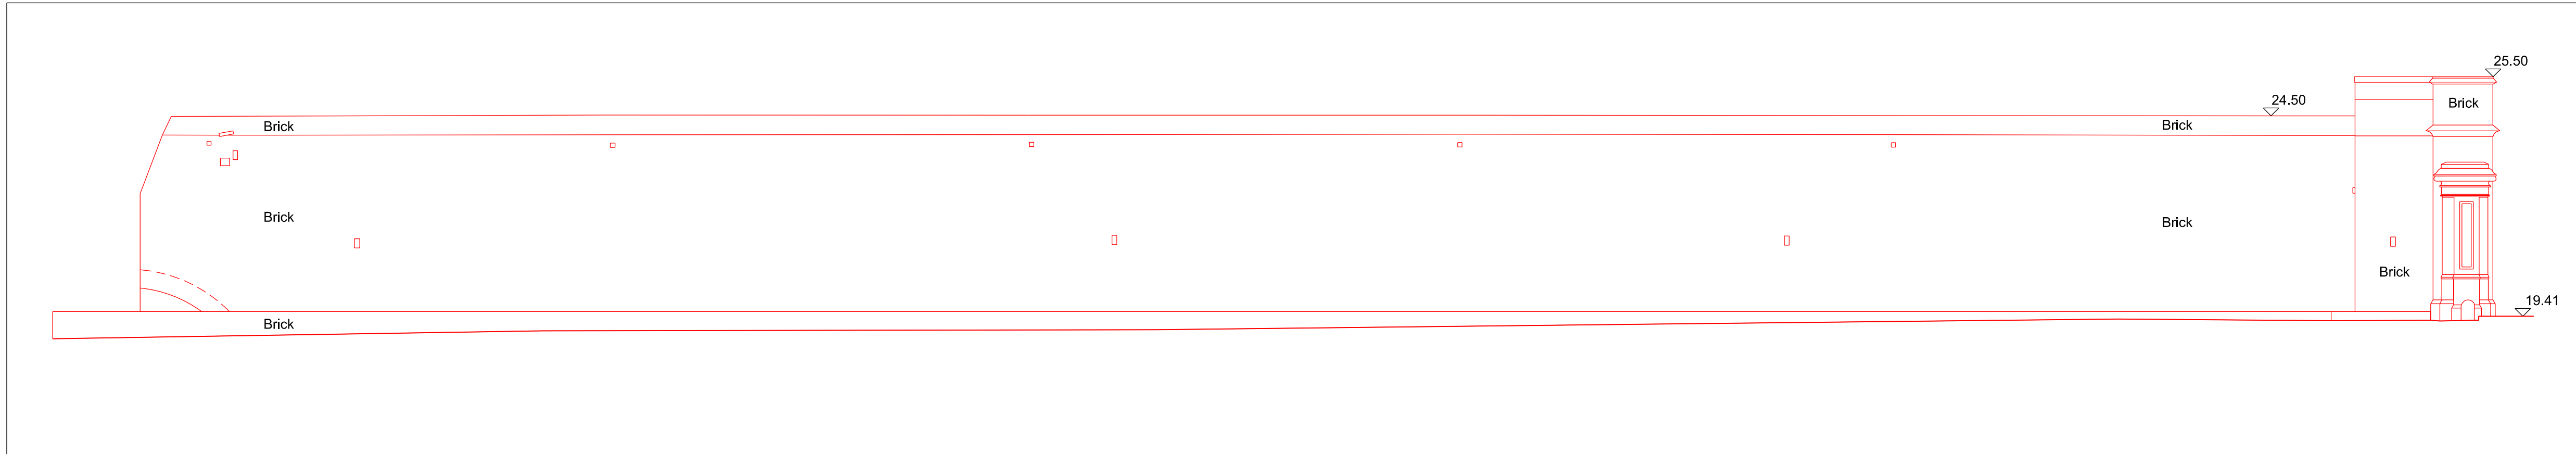


2 East Elevation
Ossulston Street Brick Wall

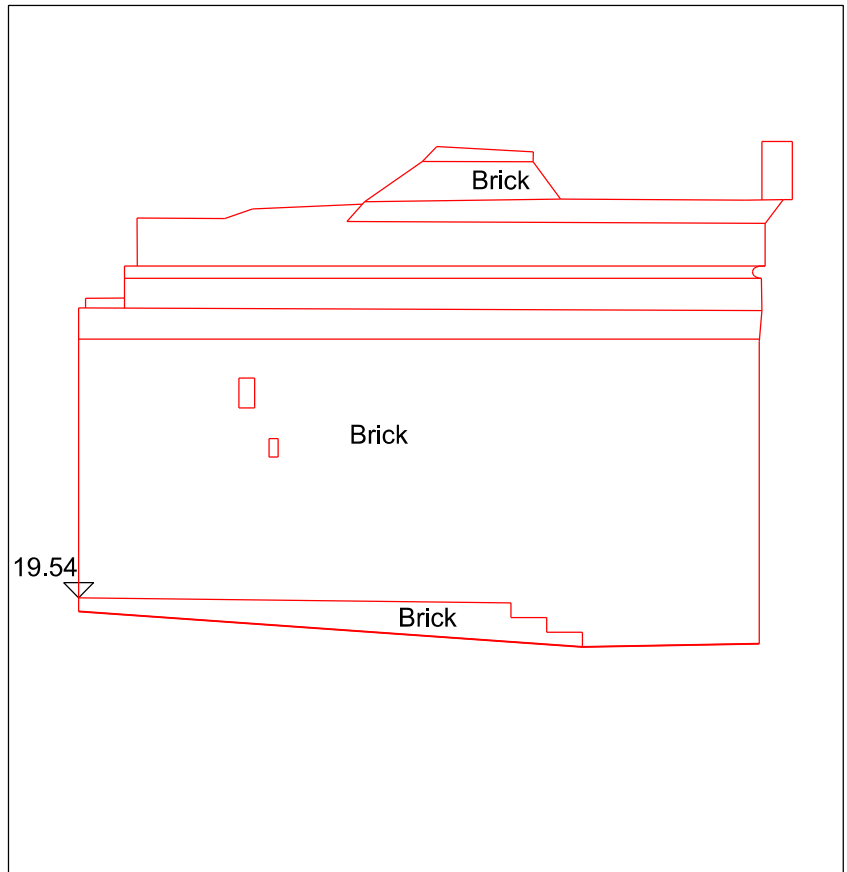


3 Partial East Elevation
Ossulston Street Brick Wall

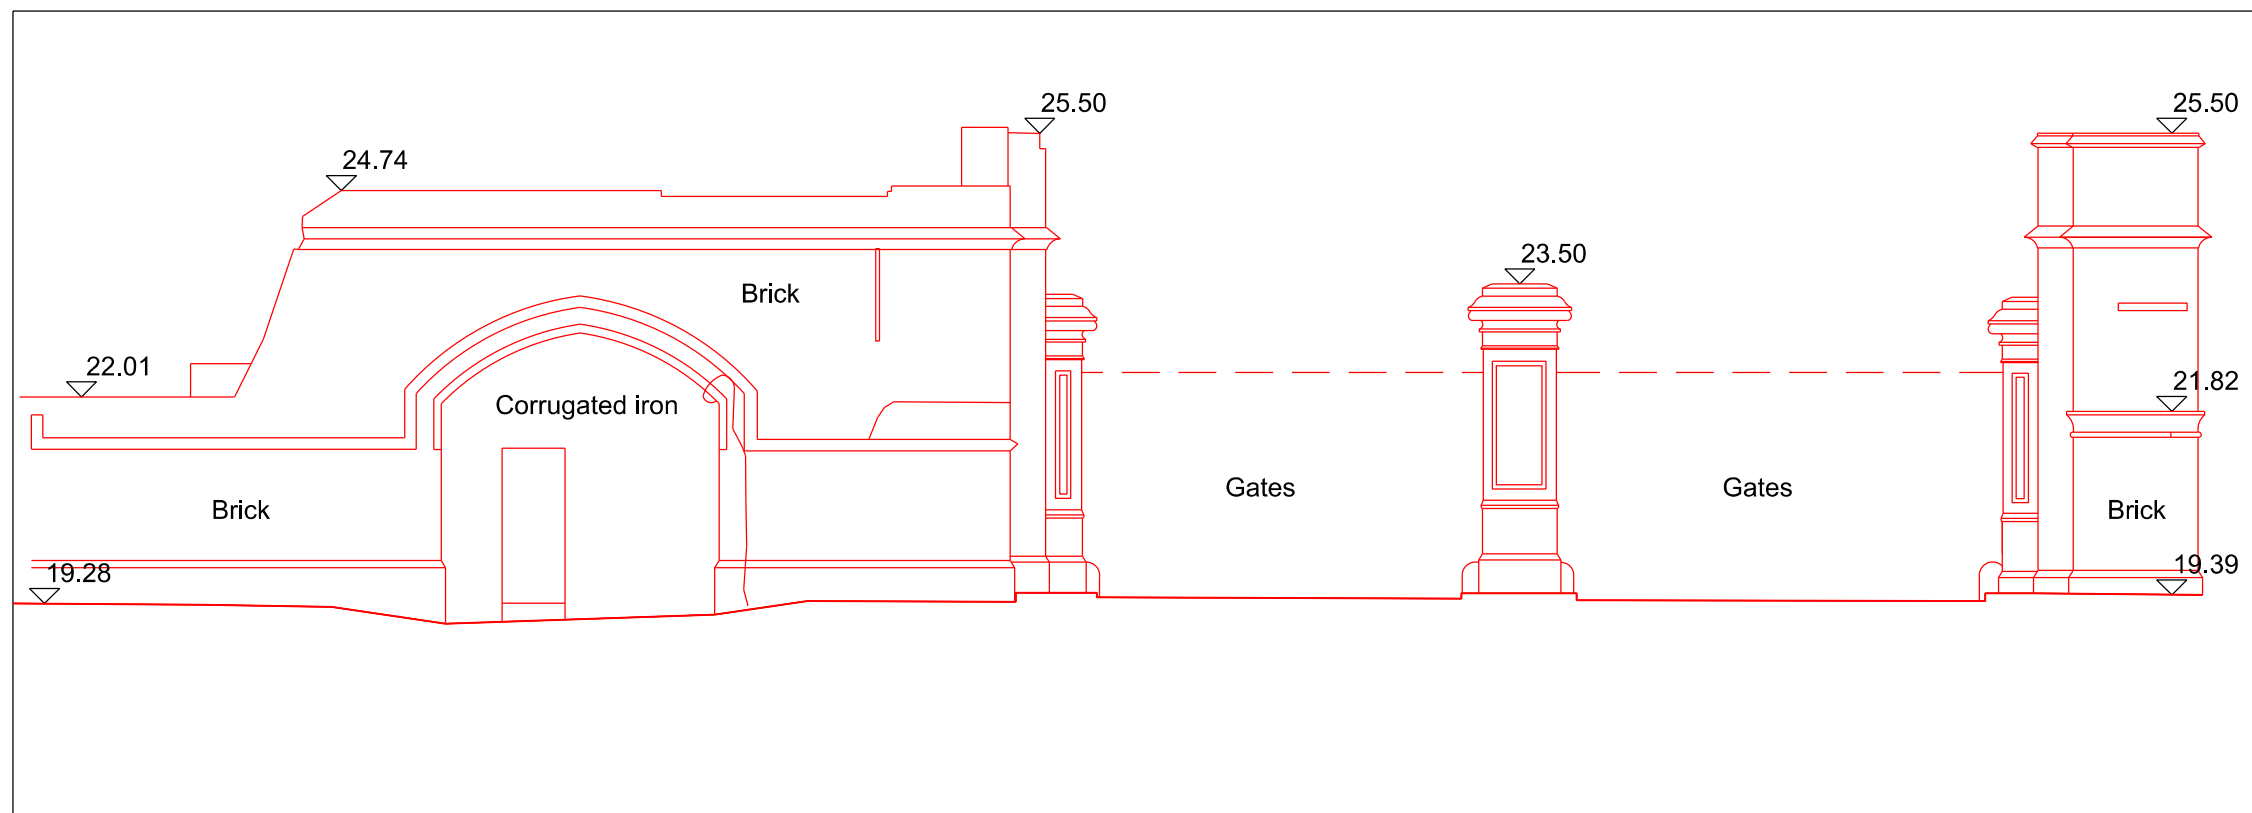

4 Partial North Elevation
Brill Place Brick Wall

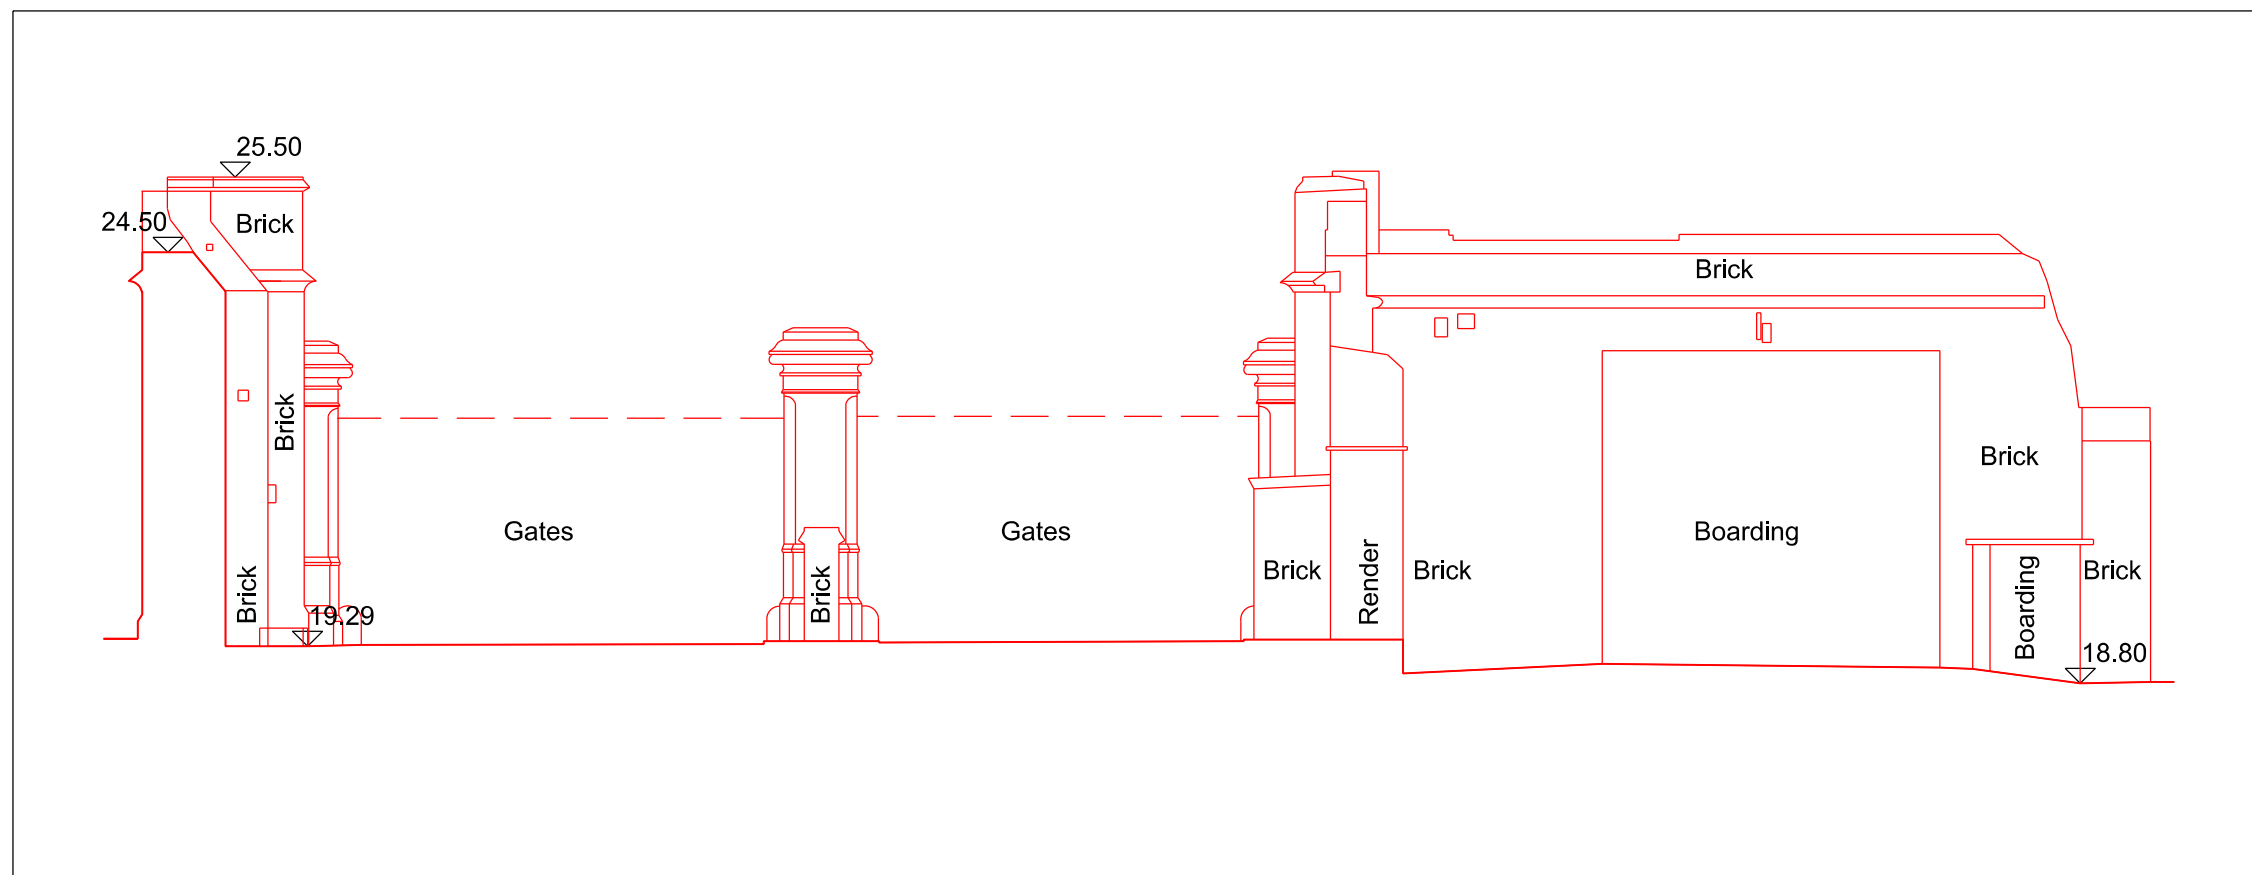


5 Partial South Elevation
Brill Place Brick Wall

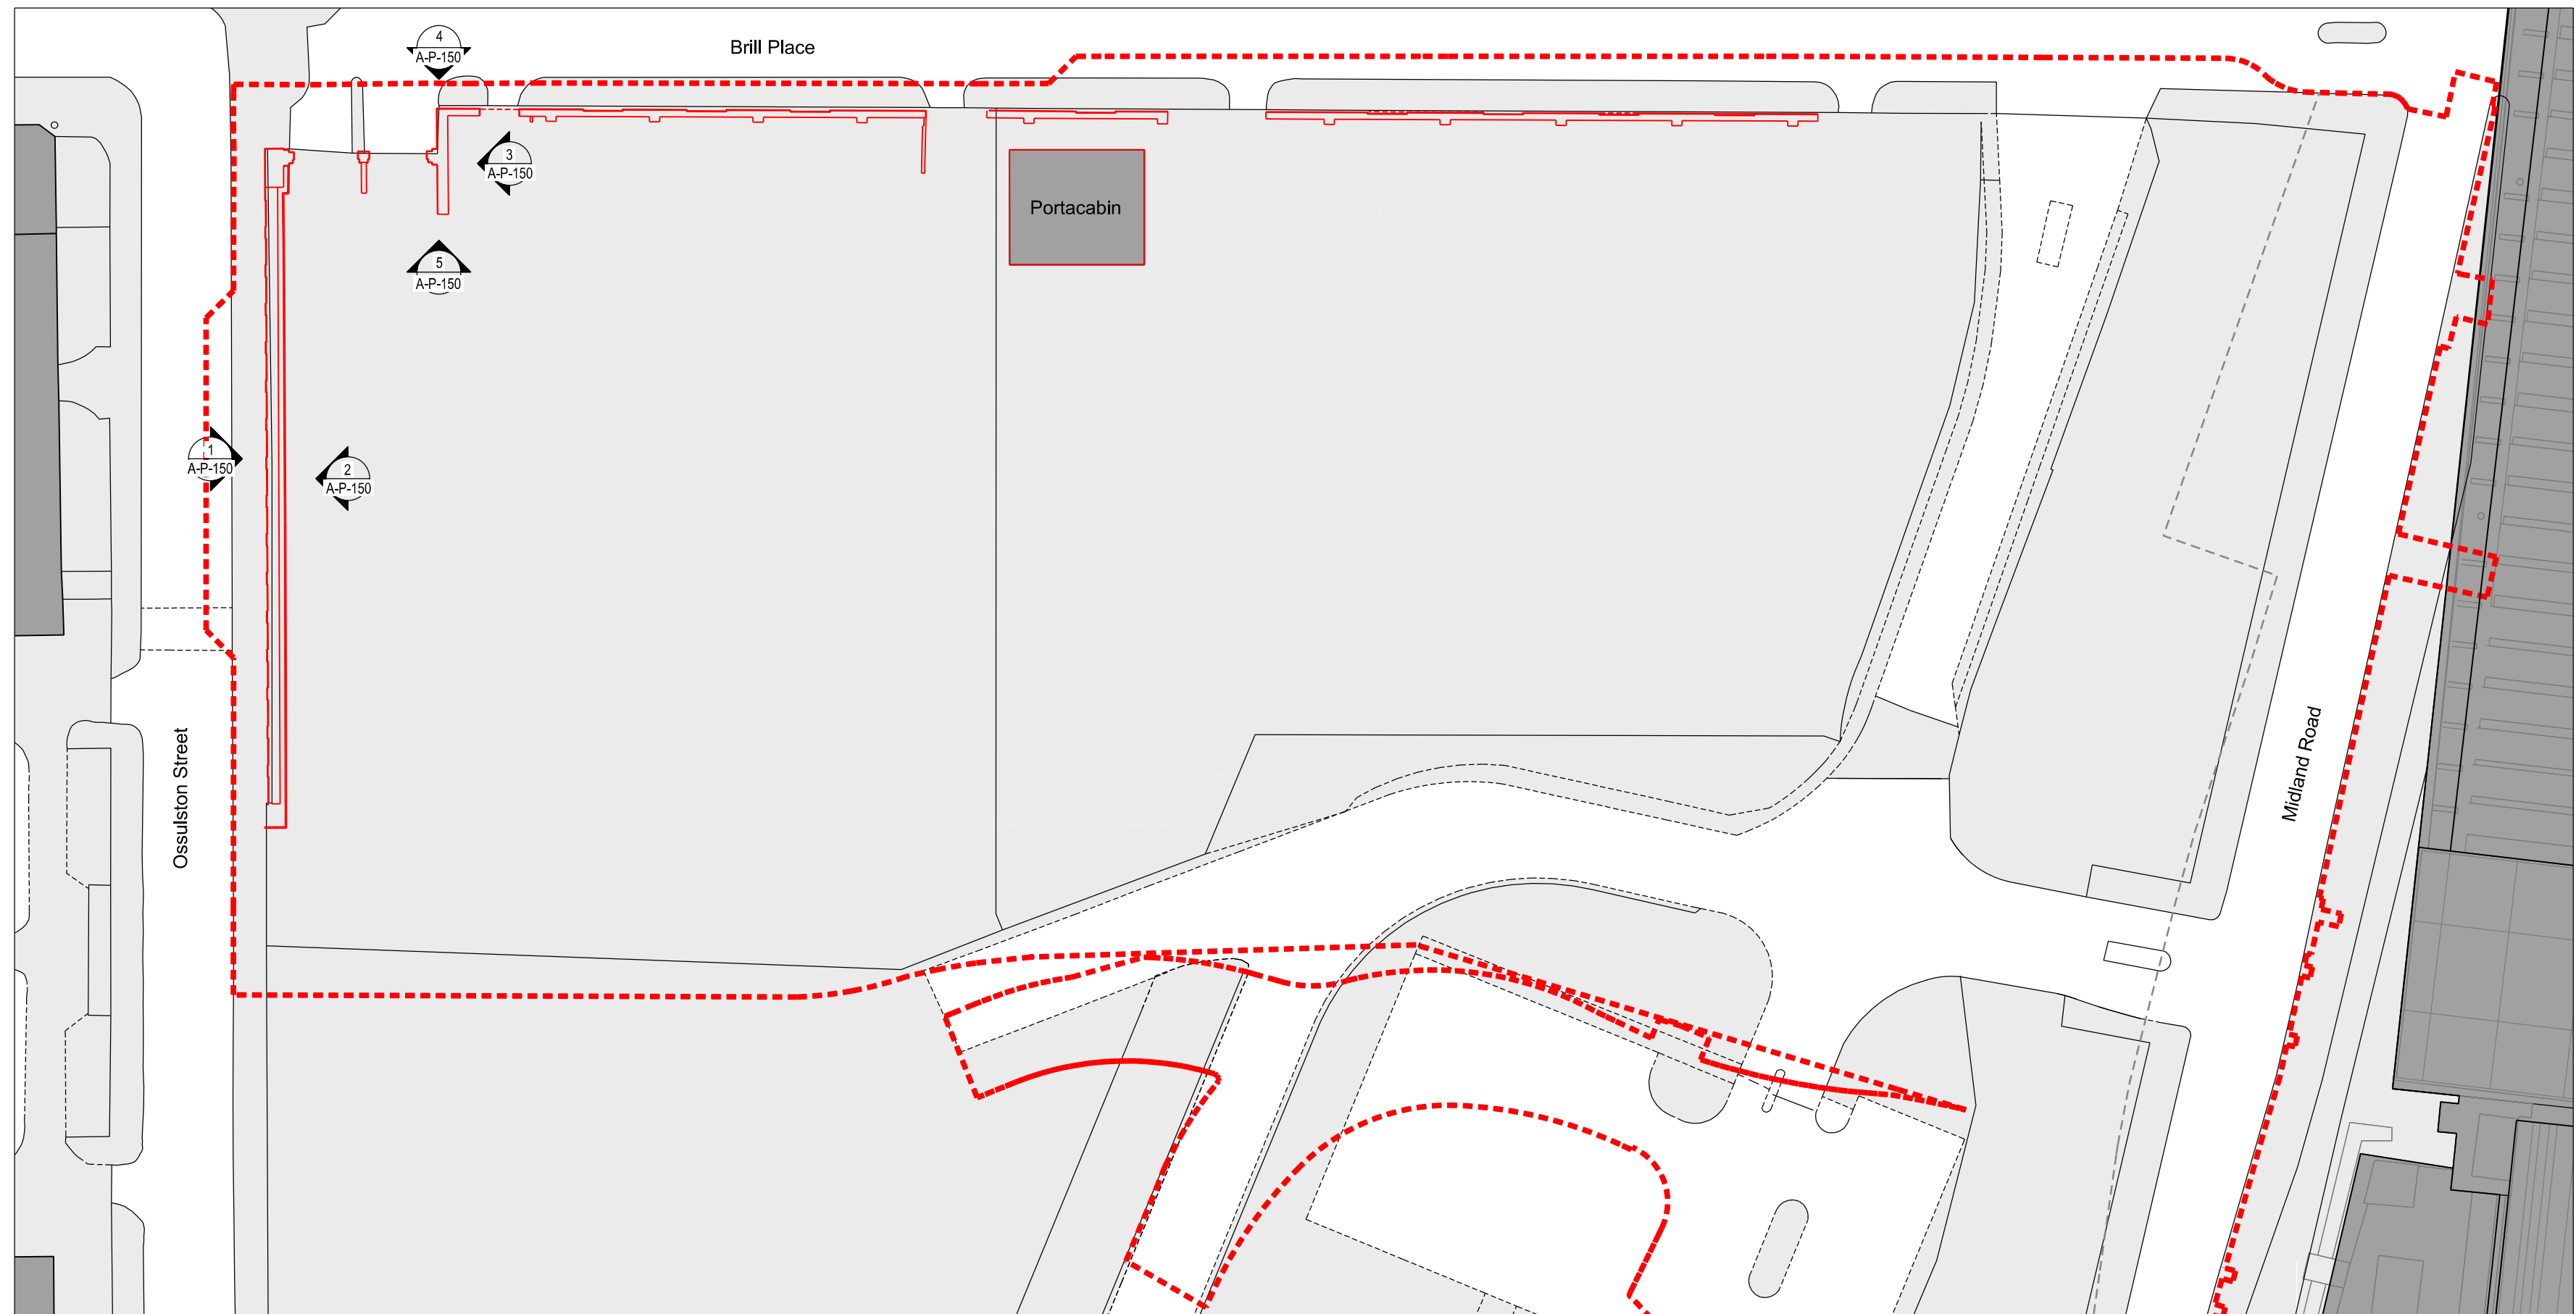

6 Existing Site context
1 : 500

----- Planning Application Boundary
----- Proposed Demolition

Rev	Date	Description
00	01 July 2010	Draft Planning Set for Review
01	11 Aug 2010	Draft Planning Set for Review
02	01 Sept 2010	Planning Submission

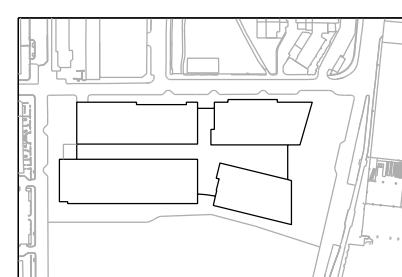

SHEET CONTENTS
Proposed Demolitions (North, South, West and East)

UK Centre for Medical Research & Innovation
UKCMRI

SCALE	DATE OF ISSUE	PROJECT NO.	DRAWING NO.	REVISION
1:100 @ A1	01 SEPT 2010	1029	A-P-150	02