


1 West Elevation Detail  
1:125

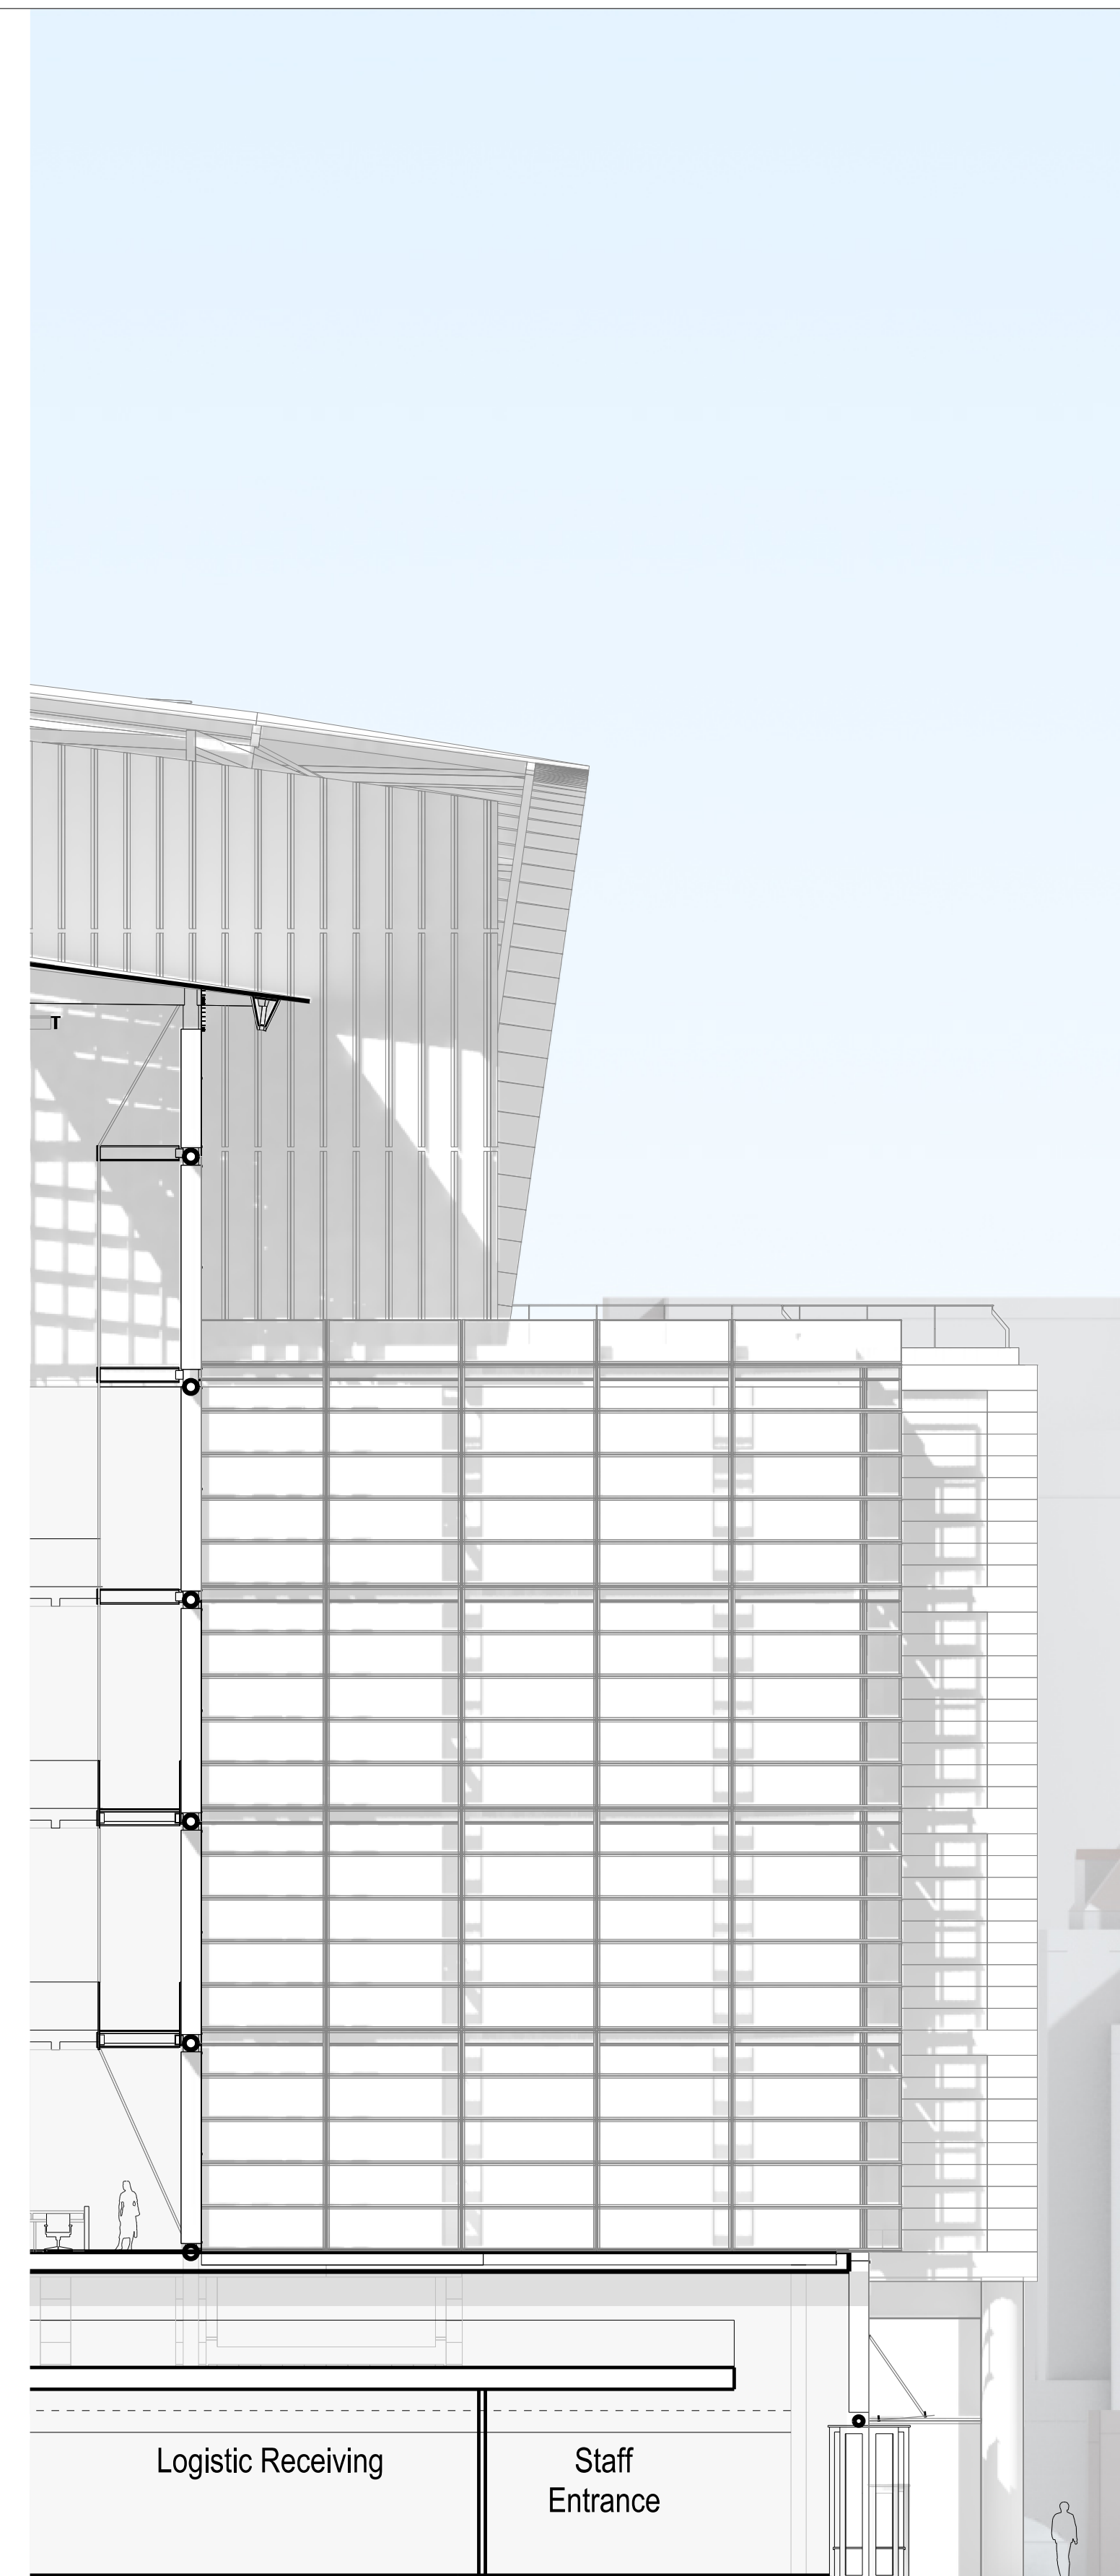

2 Section FF Detail  
1:125

Rev	Date	Description
00	01 July 2010	Draft Planning Set for Review
01	11 Aug. 2010	Draft Planning Set for Review
02	01 Sept 2010	Planning Submission



SHEET CONTENTS  
Partial West Elevation

SCALE  
1:125

DATE OF ISSUE  
01 SEPT 2010

PROJECT NO.  
1029

DRAWING NO.  
A-P-401

REVISION  
02

UK Centre for Medical Research & Innovation  
UKCMRI