



1 Section BB Detail  
1:125

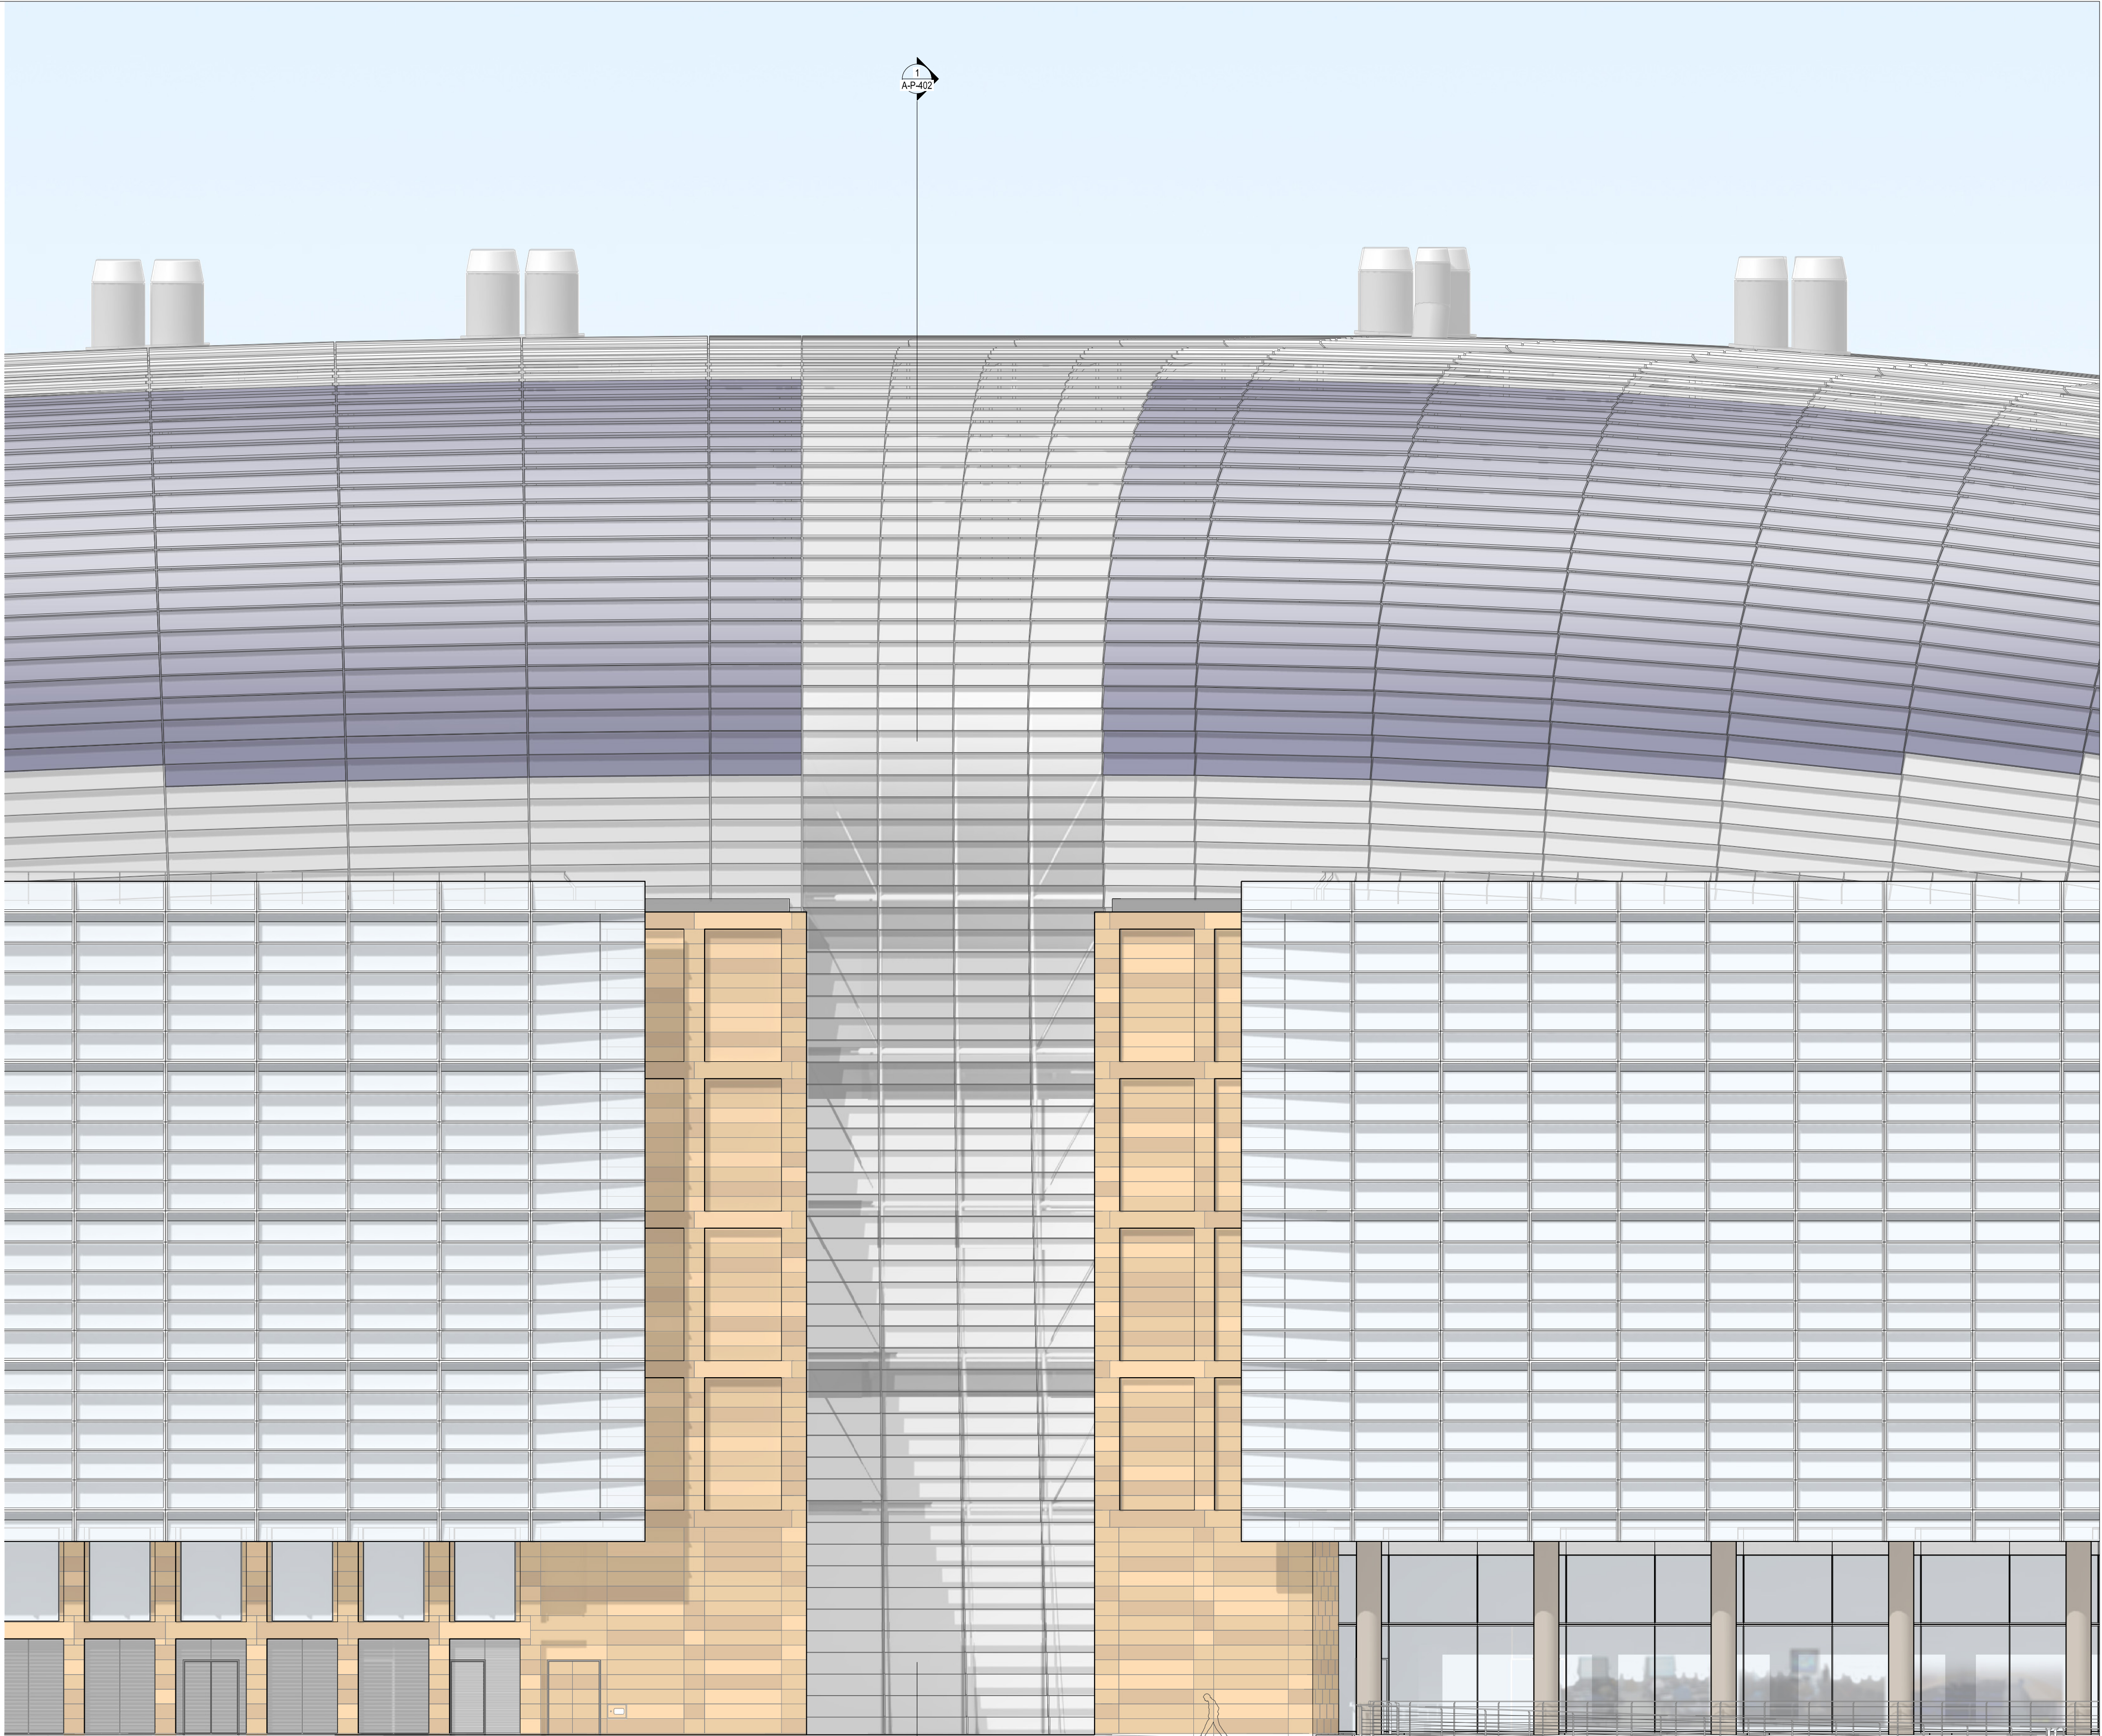

2 South Elevation Detail  
1:125

Rev	Date	Description
00	01 July 2010	Draft Planning Set for Review
01	11 Aug. 2010	Draft Planning Set for Review
02	01 Sept 2010	Planning Submission

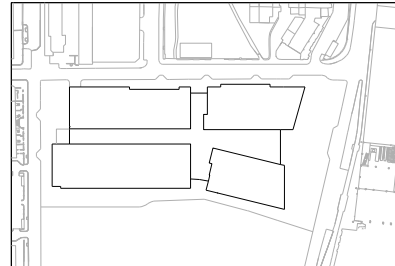

SHEET CONTENTS  
Partial South Elevation

SCALE	DATE OF ISSUE	PROJECT NO.	DRAWING NO.	REVISION
1:125	01 SEPT 2010	1029	A-P-402	02

UK Centre for Medical Research & Innovation  
UKCMRI