




CLIENT	53 Kentish Town Road London NW1 8NX	Little Booth Architects 31 Allingham Street, London N1 8NX		
JOB TITLE	Plans as Existing	SCALE 1:50	CHECKED HL	DRAWING No. AS-02-02
DRAWING	Ground Floor Plan	DRAWN HL	DATE 28.03.06	REVISIONS

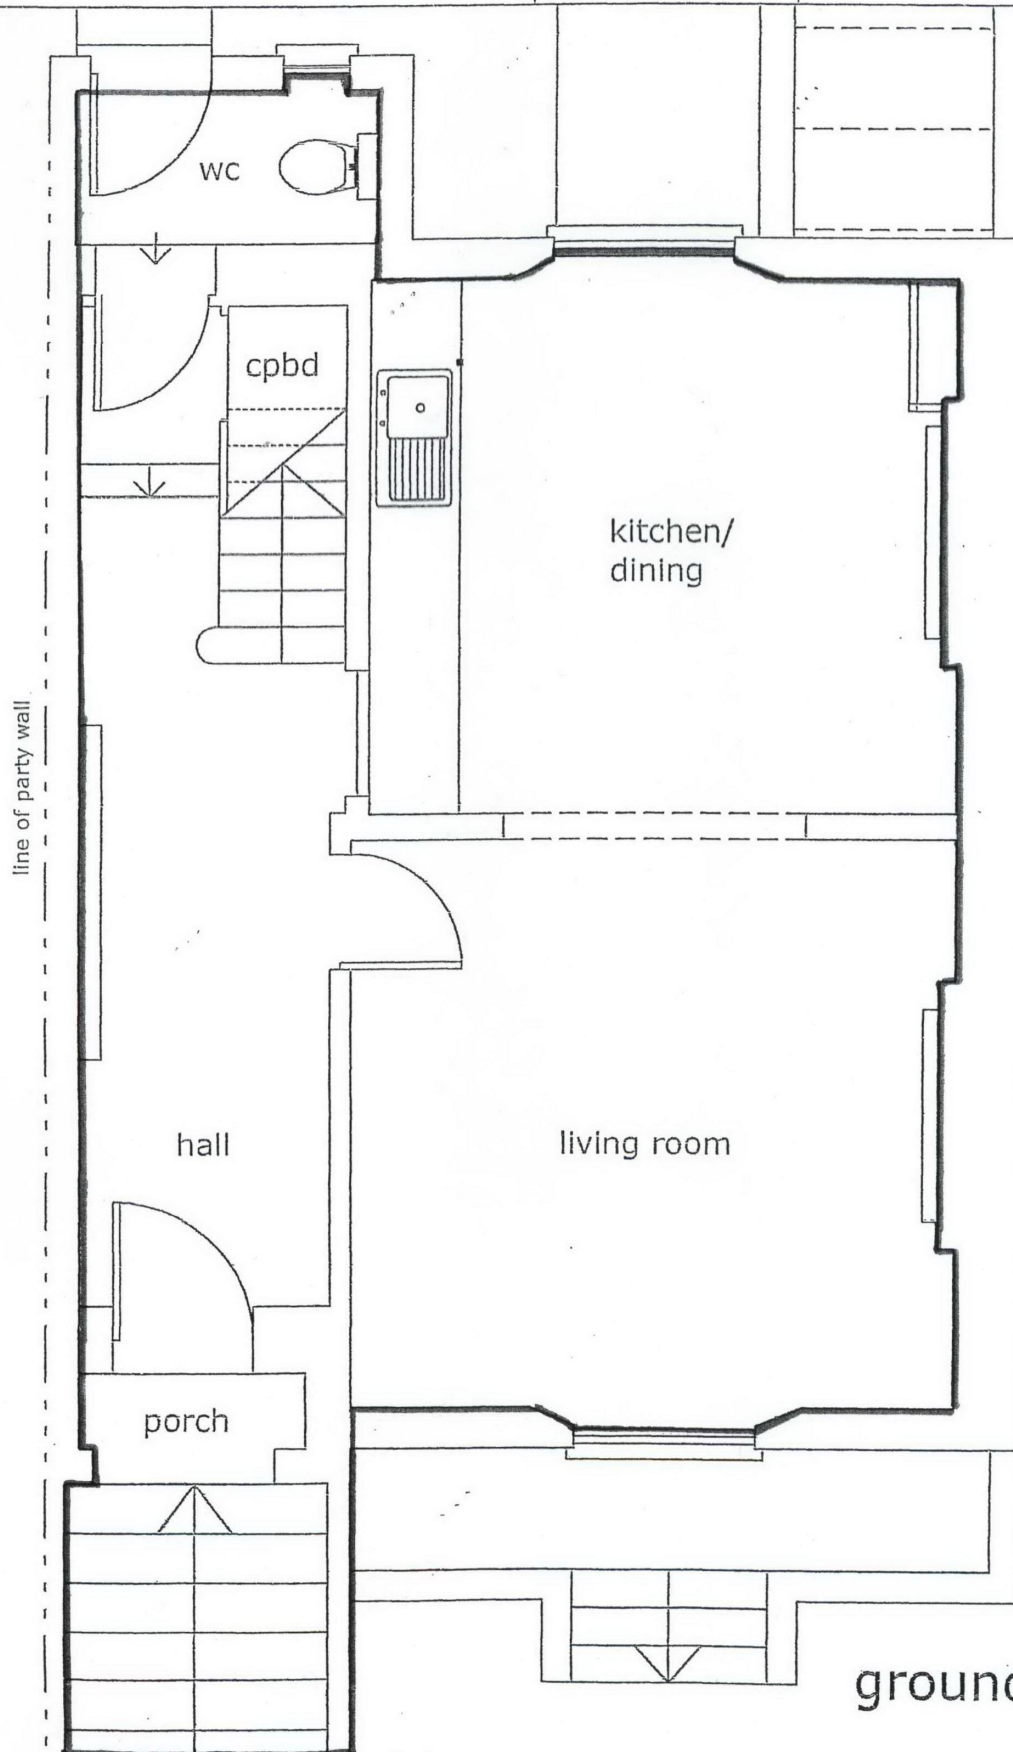

ground floor

Notes

DO NOT SCALE - Use Figure
Dimensions Only IF IN DOUBT - ASK

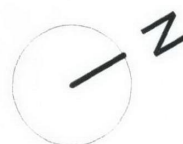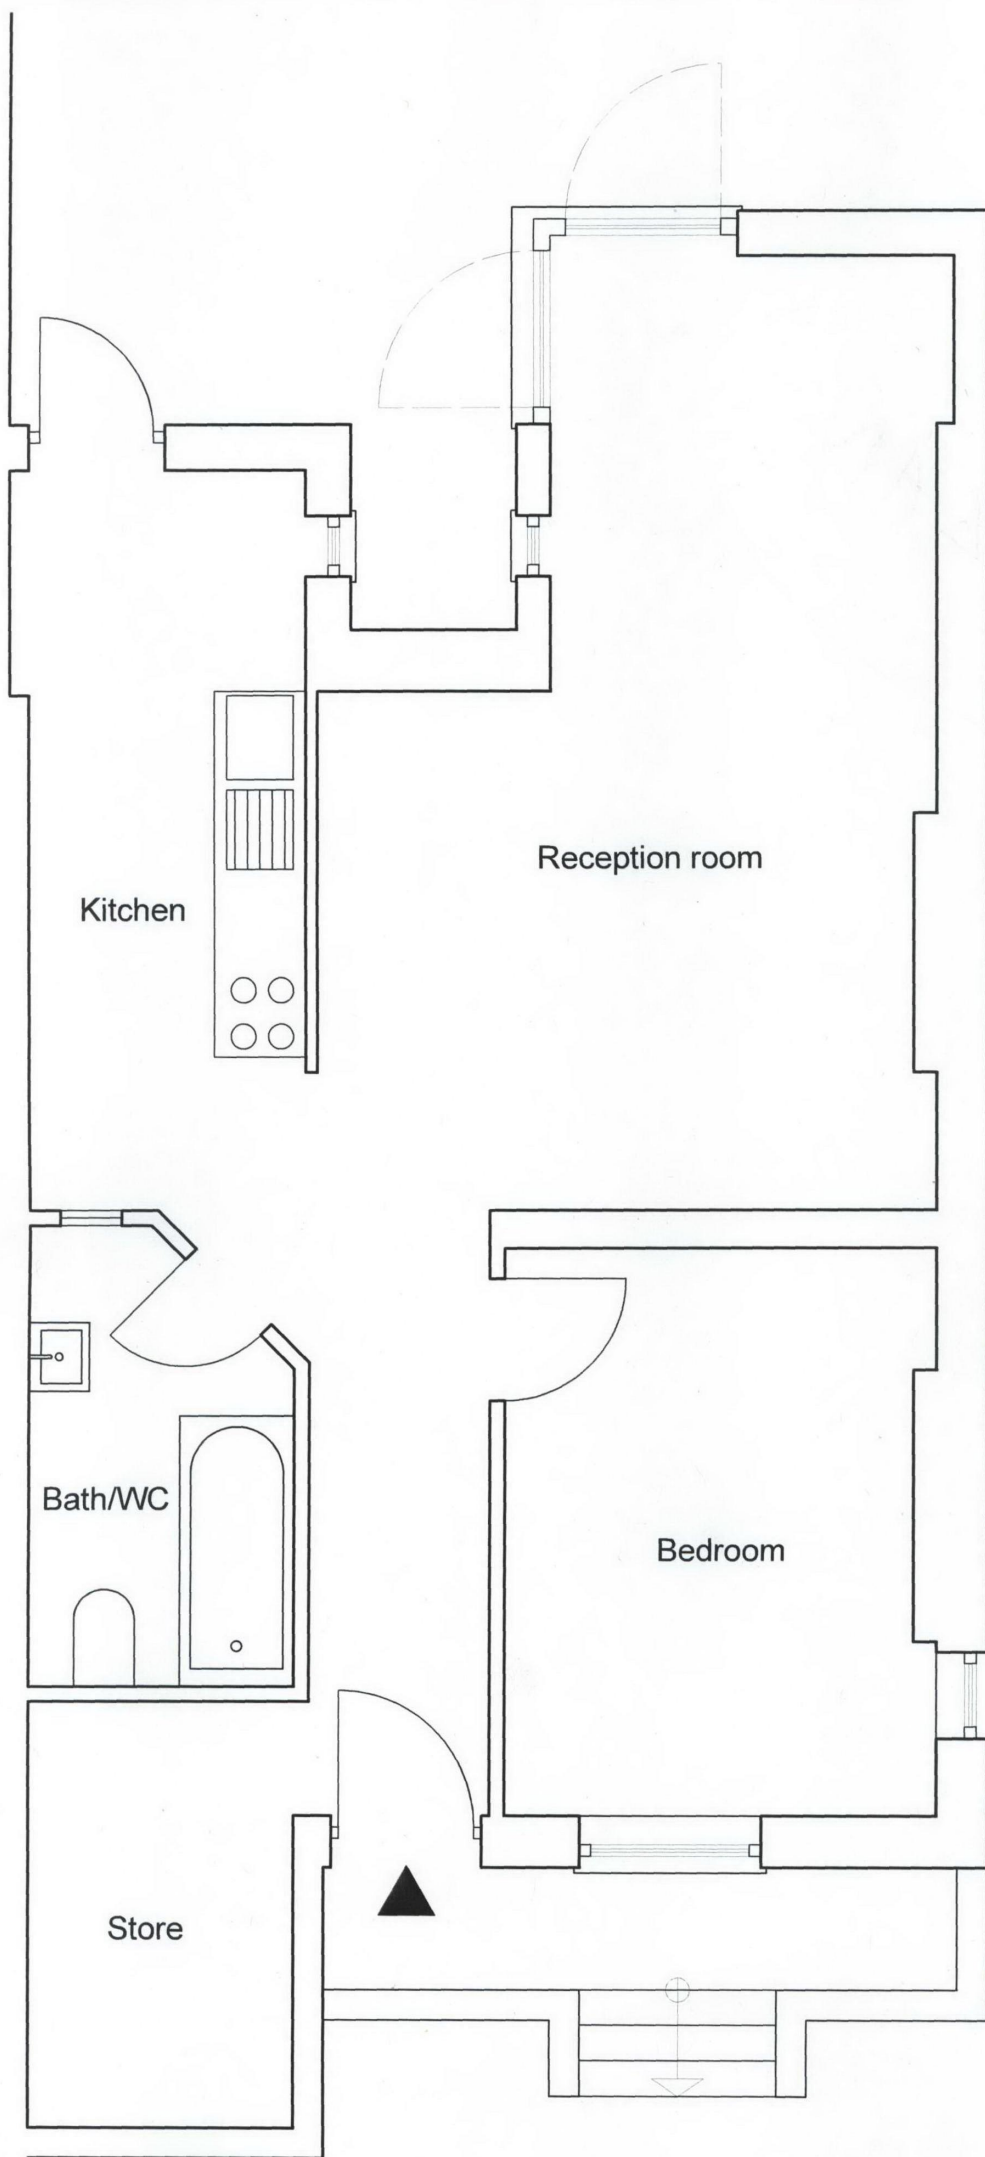

Revisions

53 Kentish Town Road, London, NW1

Lower Ground Floor Plan

ROGER MEARS ARCHITECTS
2 Compton Terrace London N1 2UN

rma@rogermears.com

tel 020 7359 8222
fax 020 7354 5208

Date	Scale	Job No.	Code	Dwg No.
07.10.10	1:50@A4	917	-	01