
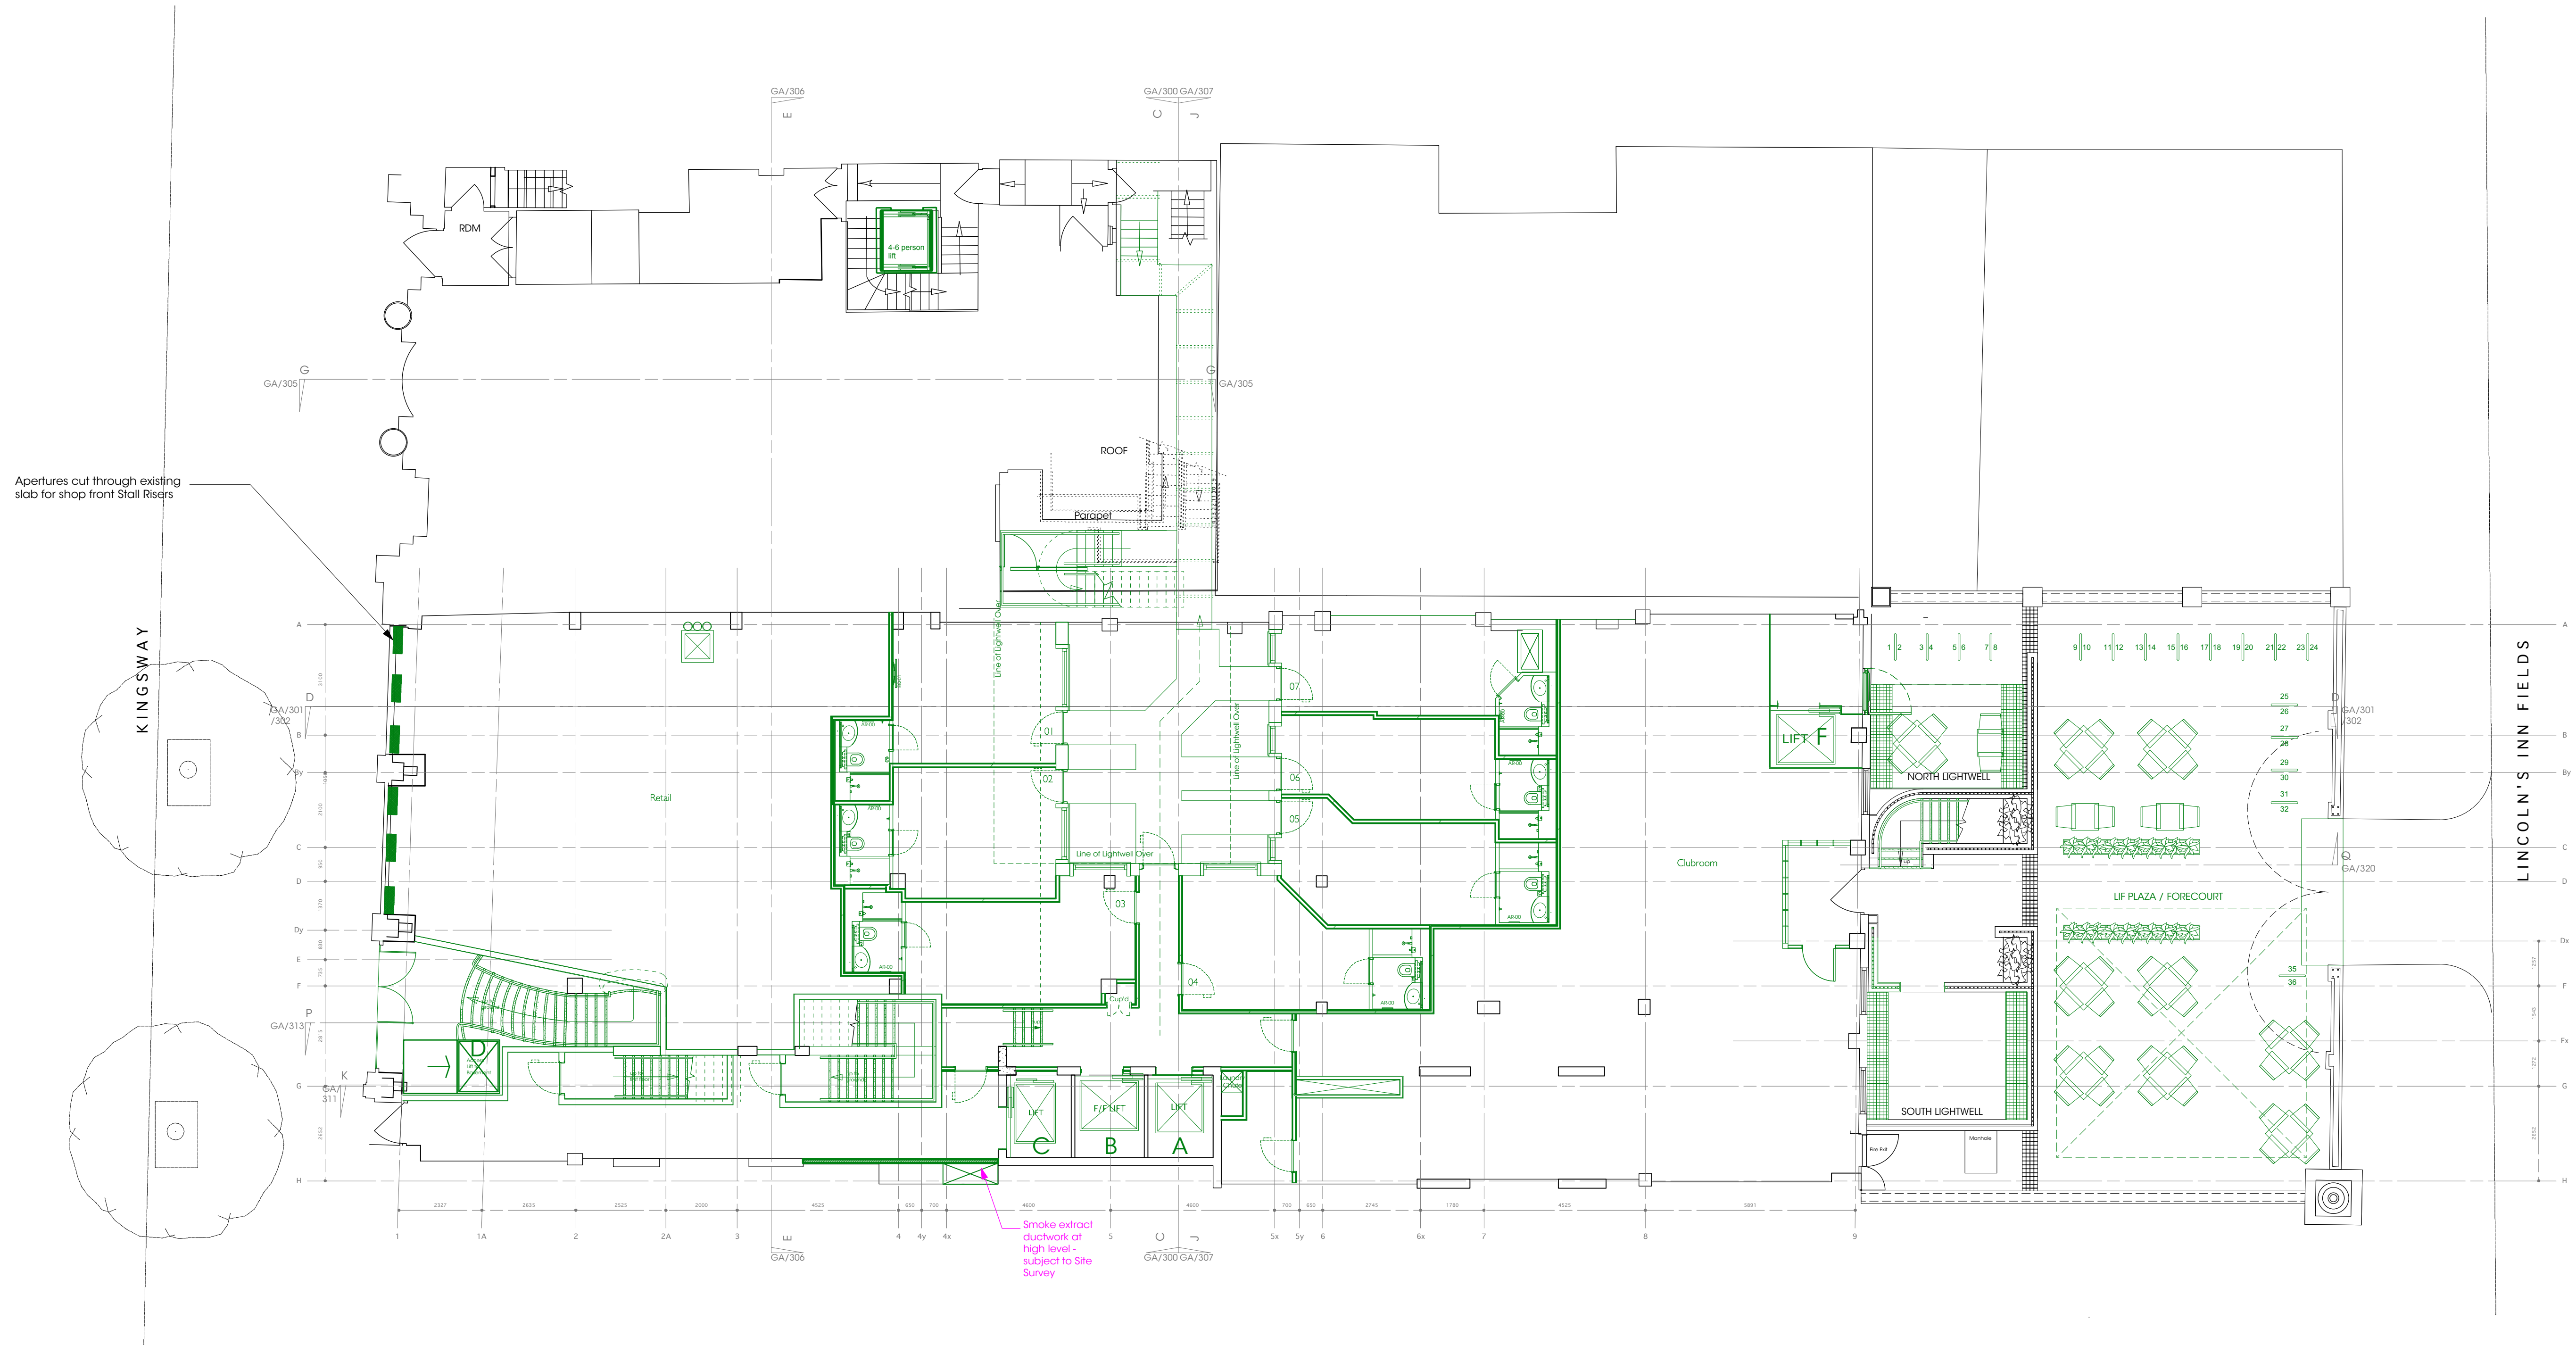


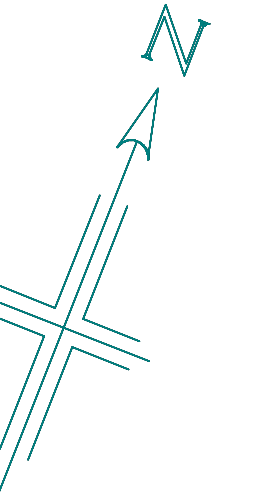

- G 100909 - Forecourt lift moved internally, bike shelters removed, spacing to bike racks increased.
F 100826 - Partition thicknesses revised
E 100810 - Stage D Issue
D 290710 - Issued for Information
C 270710 - Issued for Information
B Issued for Planning
A 21st May 2010 - Issued to Client/Consultant for information
O 11th May 2010 - Issued to Client/Consultant/Contractor for information

Revisions

Client LIF Holdings Ltd.

Project 676 Club Quarters Lincoln's Inn Fields/Kingsway

Drawing

Ground Floor Plan

Scale 1:100 @ A1

Drawing number

676-GA-100 G

ROBERT
HUTSON

CHARTERED
ARCHITECTS

LONDON OFFICE
94 LEONARD STREET
LONDON-EC2A 4RH
TEL 020 7739 7390
FAX 020 7739 7778
r h a l o n d o n
@btconnect.com

SCALE: (METRES)

