


- Key:
1. METAL RAILING WITH BRONZE HANDRAIL
 2. METAL RAILING COVERING PLANT LOUVERS
 3. BRICK WALL TO MATCH EXISTING
 4. STONE SURROUND
 5. TIMBER DOOR
 6. CCTV CAMERAS
 7. LIGHTING
 8. BELL BOX
 9. STATUE
 10. ANTENNA
 11. SATELLITE DISH BEYOND

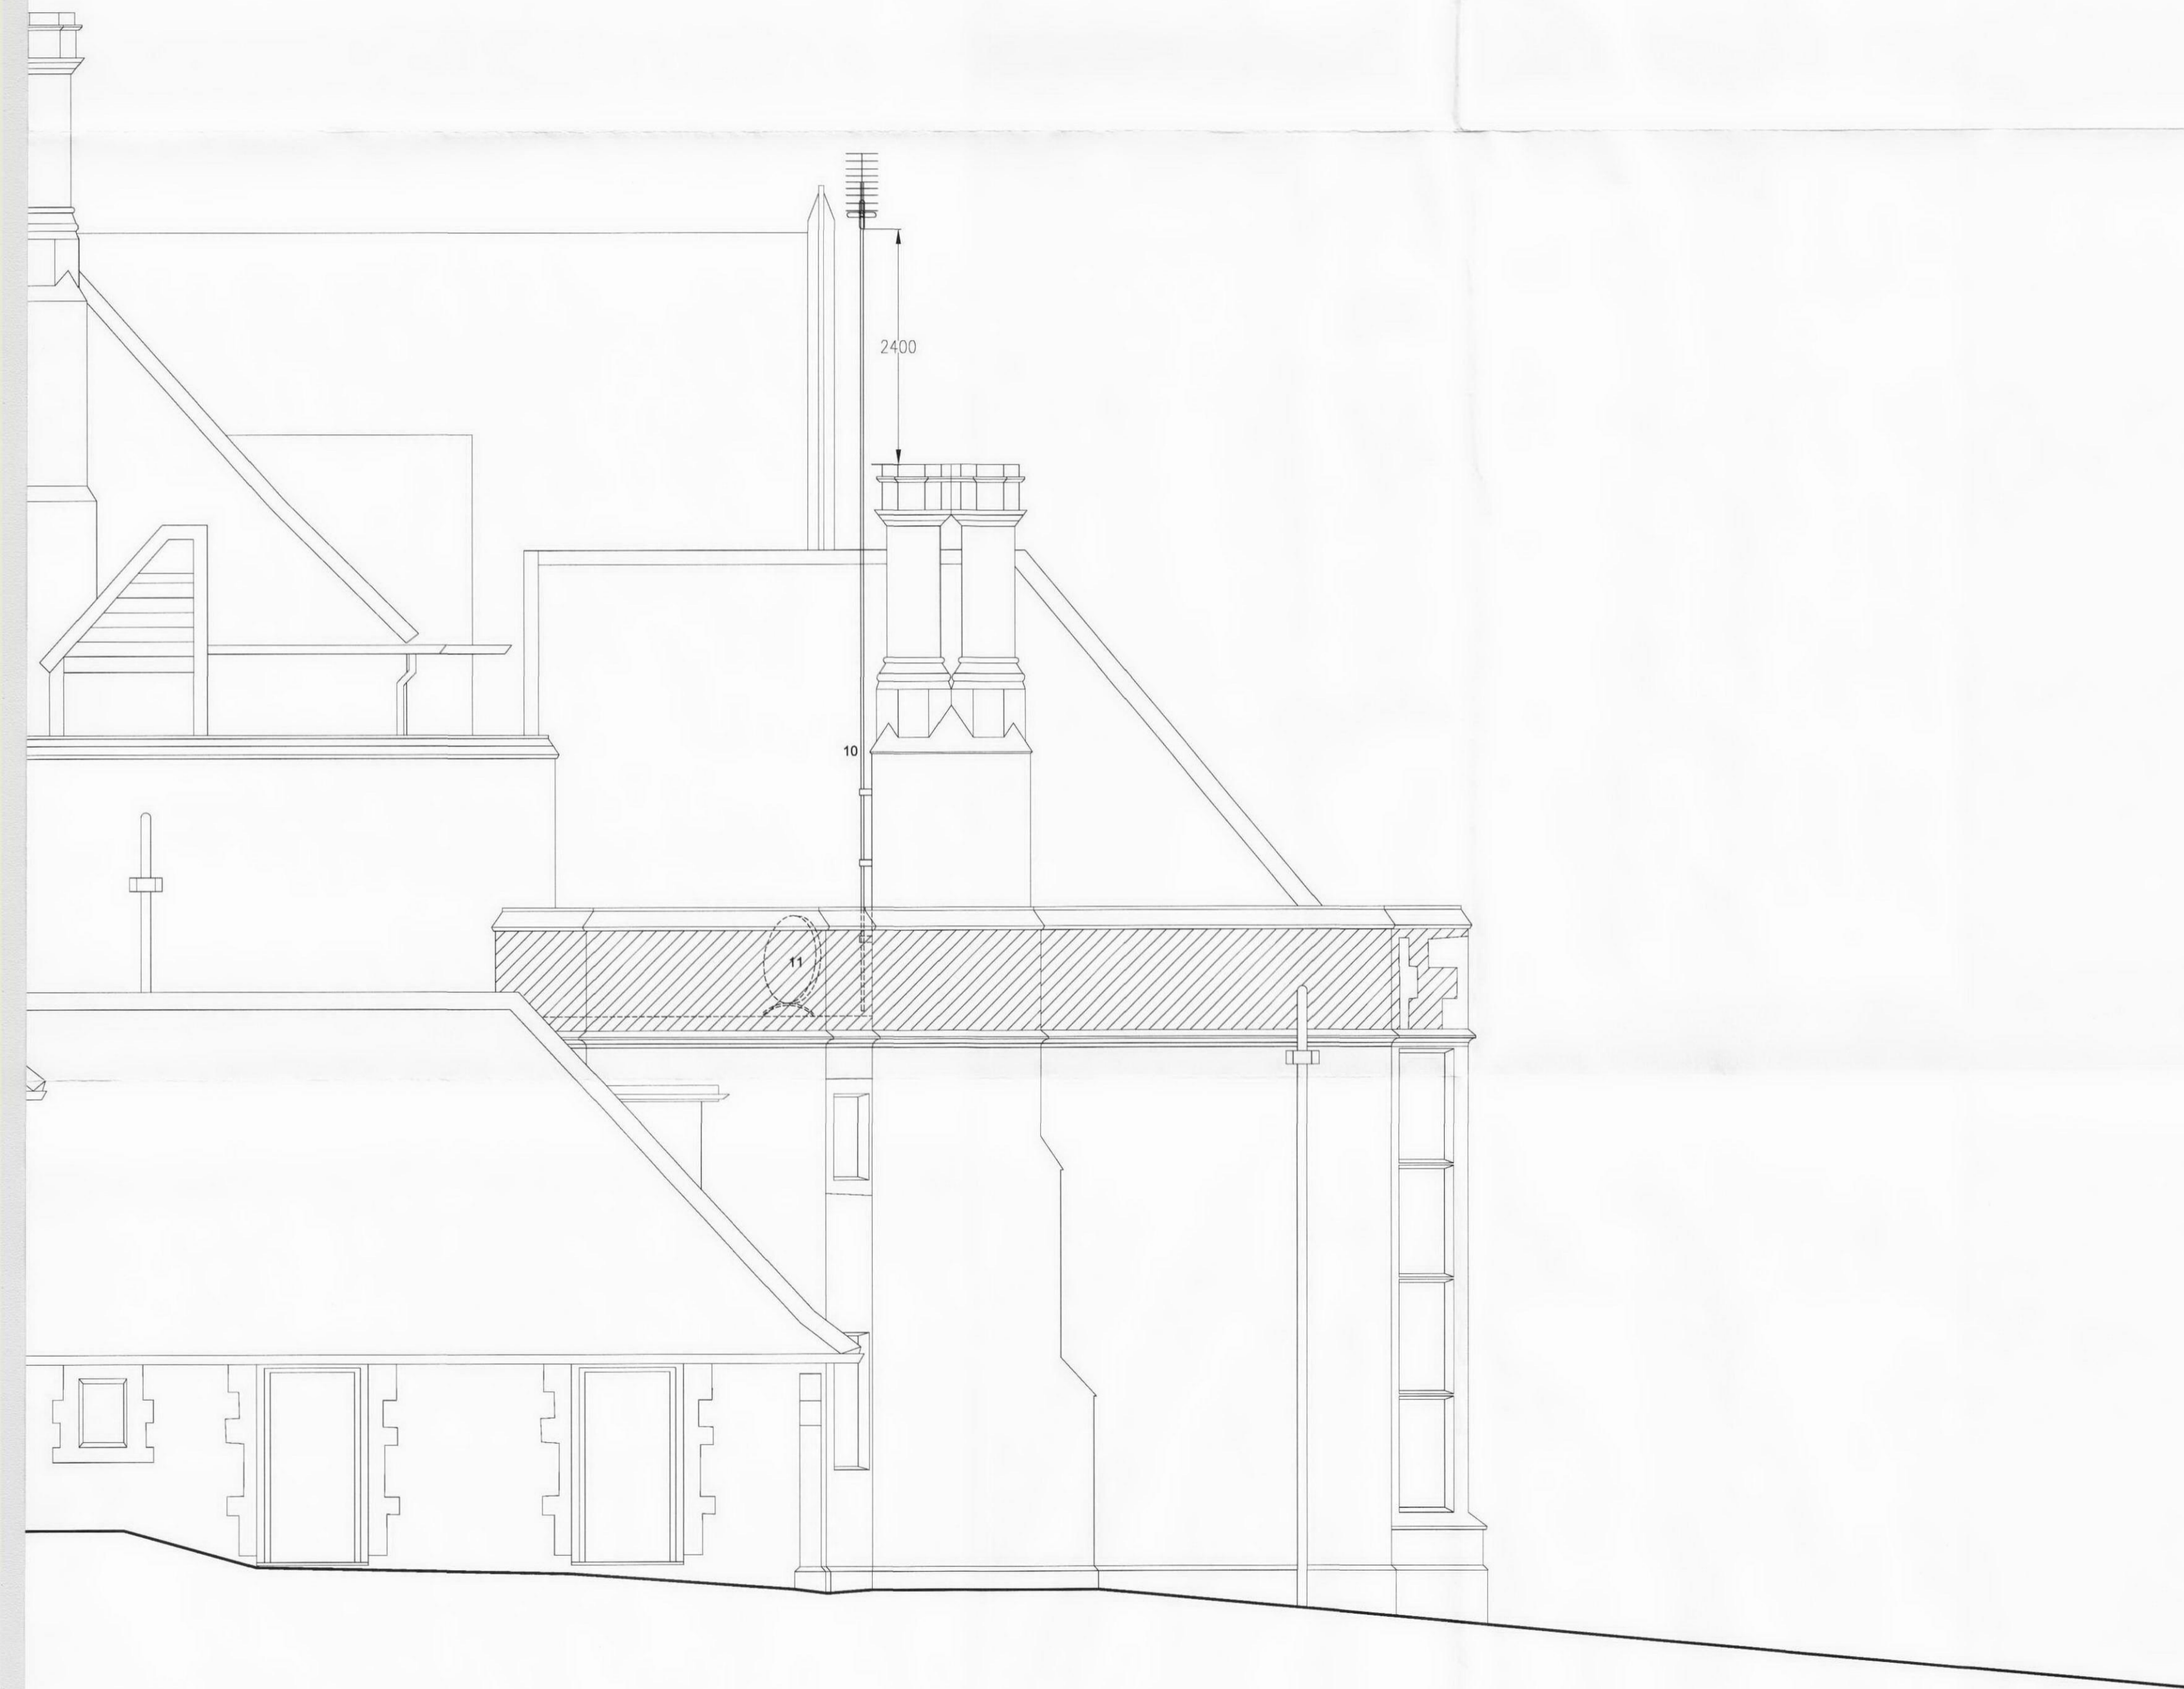

PLANNING

LAURENCE KIRSCHER

SARUM CHASE

EAST ELEVATION

SCALE 1:50 @ A1

August 2010

DWG GA /123

antonia infanger
architecture + interiors
 third floor, 26 soho square, london W1D 4NU
 phone 020 7437 4372 mobile 0795 7281872

DRAWINGS TO BE READ IN CONJUNCTION WITH ALL RELEVANT CURRENT REGULATIONS, DRAWINGS, SPECIFICATIONS AND OTHER DOCUMENTATIONS PROVIDED BY THE ARCHITECT AND ENGINEERS.
 DO NOT SCALE.
 REFER ALL DISCREPANCIES TO ARCHITECT.
 IF IN DOUBT ASK.