



APPENDIX 6e
PLANS SHOWING HISTORIC INTERPRETATION OF BUILDING HISTORY



 


KEY

- 18th Century
- 19th Century (and up to 1930)
- 1930-1977
- 1977-present

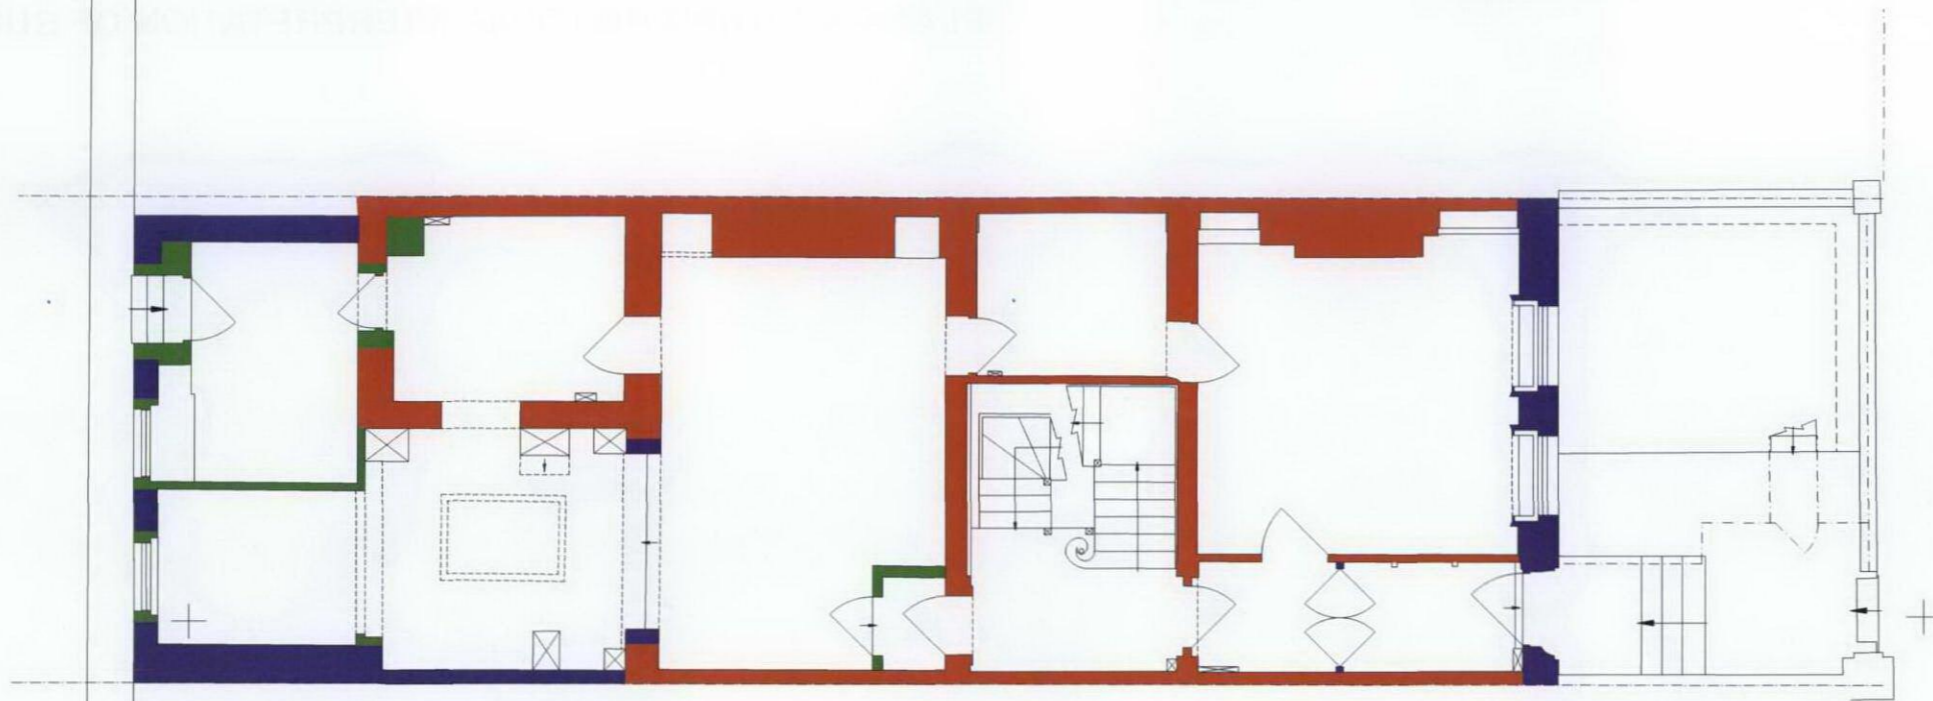

GROUND

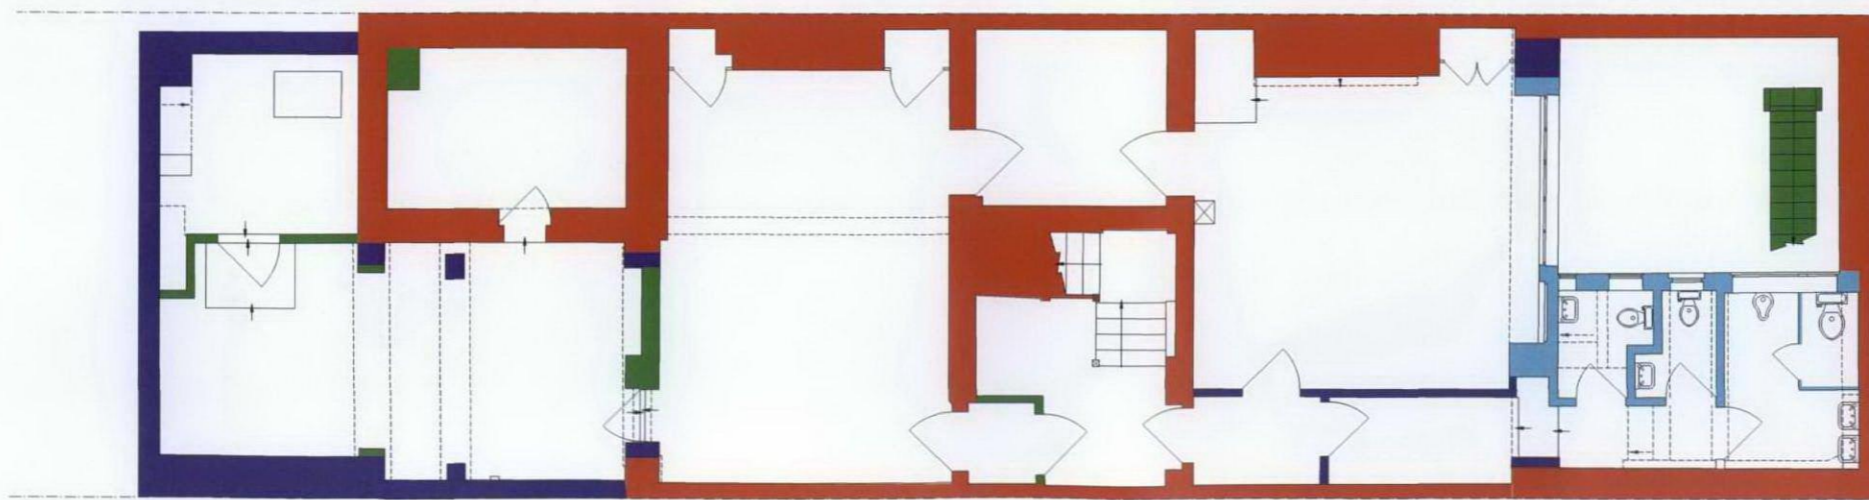

BASEMENT

REV NO: REV DETAILS: BY: CHD: DATE:

HISTORICAL ANALYSIS

DO NOT SCALE OFF THIS DRAWING

BURRELL . FOLEY . FISCHER LLP

BURRELL FOLEY FISCHER LLP ARCHITECTS & URBAN DESIGNERS
 YORK CENTRAL 70-78 YORK WAY LONDON N1 9AG
 TEL 020 7713 3333 FAX 020 7713 3444 E MAIL mail@bfff.architects.co.uk
 WE B www.bfff.architects.co.uk

JOB: 5 LINCOLN'S INN FIELDS

FOR: WPFS

AT: 22-23 GAYFERE STREET
 LONDON SW1


DRAWING TITLE: BASEMENT & GROUND FLOOR
 PLANS

DATE: 22.02.10 SCALE: 1:50 @ A1
 1:100 @ A3

DRAWN BY: AJ CHECKED BY: SF


JOB NO: BFF/1019 DWG NO: HIST-01

Copyright ©

 

KEY

- 18th Century
- 19th Century (and up to 1930)
- 1930-1977
- 1977-present

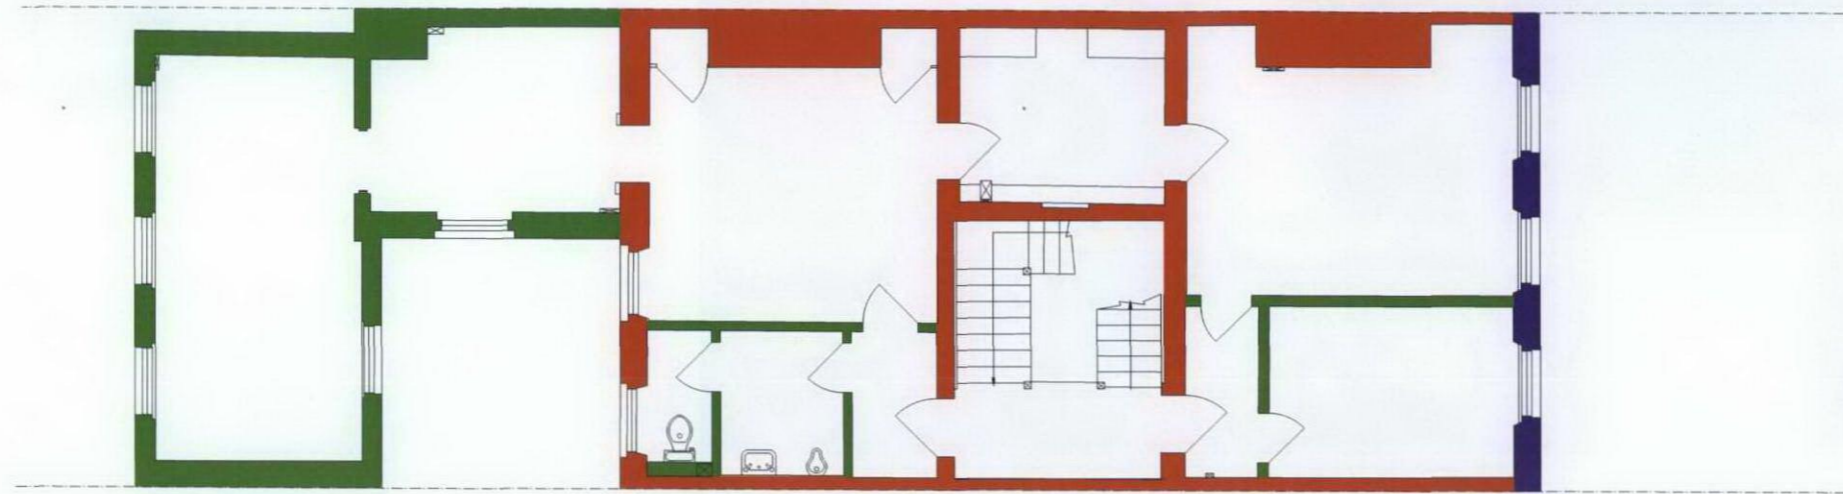

2ND FLOOR



1ST FLOOR

REV NO: REV DETAILS: BY: CHD: DATE:

HISTORICAL ANALYSIS
DO NOT SCALE OFF THIS DRAWING

BURRELL . FOLEY . FISCHER LLP

BURRELL FOLEY FISCHER LLP ARCHITECTS & URBAN DESIGNERS
YORK CENTRAL 25 26 YORK WAY LONDON N1 1AQ
TEL: 020 7713 5203 FAX: 020 7713 5444 E-MAIL: info@burrellfoleyfisher.com
WEBSITE: www.burrellfoleyfisher.com

JOB: 5 LINCOLN'S INN FIELDS

FOR: WPFS

AT: 22-23 GAYFERE STREET
LONDON SW1



DRAWING TITLE: 1st and 2nd FLOOR PLANS

DATE: 22.02.10 SCALE: 1:50 @ A1
1:100 @ A3

DRAWN BY: AJ CHECKED BY: SF


JOB NO: BFF/1019 DWG NO: HIST-02

Copyright ©

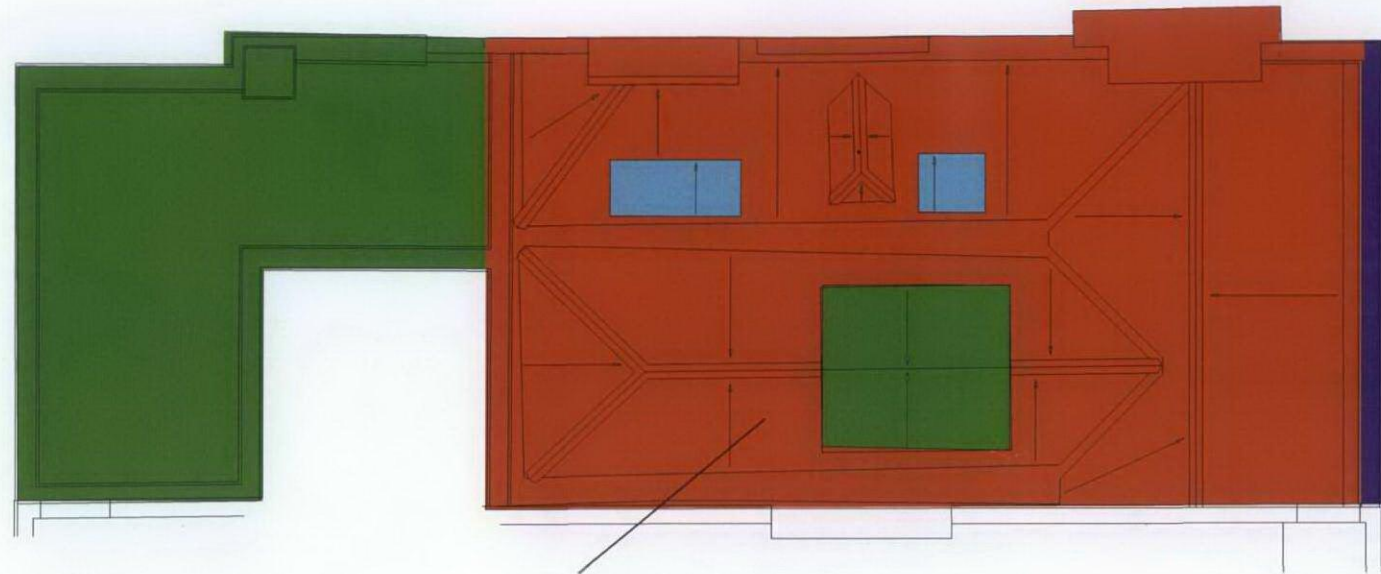 

ROOF

NOTE: MAIN HOUSE ROOF STRUCTURE IS 18th CENTURY, BUT ROOF COVERING IS MORE MODERN (20th CENTURY ASBESTOS SLATES TO REAR SLOPES)

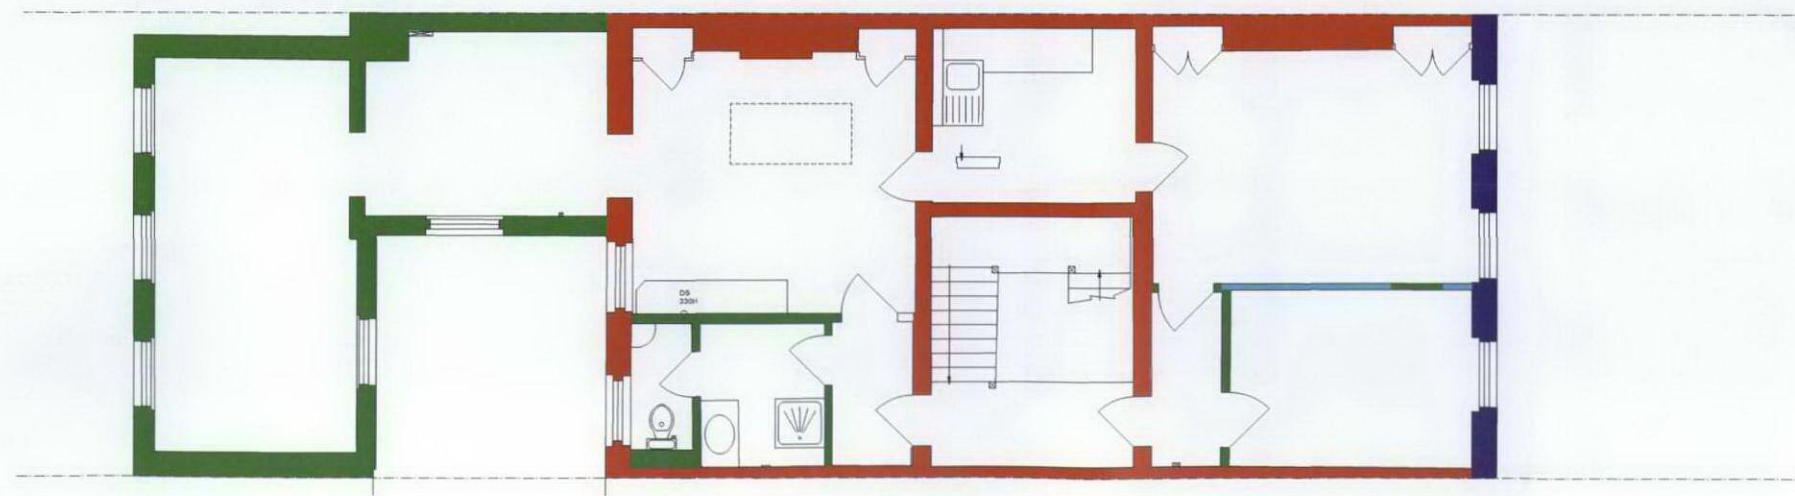

3RD FLOOR

KEY

- 18th Century
- 19th Century (and up to 1930)
- 1930-1977
- 1977-present

REV NO:	REV DETAILS:	BY:	CHKD:	DATE:
HISTORICAL ANALYSIS				
DO NOT SCALE OFF THIS DRAWING				
BURRELL . FOLEY . FISCHER LLP				
BURRELL FOLEY FISCHER LLP ARCHITECTS & INTERIORS DESIGNERS				
YORK CENTRAL 7th FLOOR YORK WAY LONDON N1 4DG				
TEL: 020 7713 1331 FAX: 020 7713 1444 E-MAIL: info@bfff.co.uk				
WWW: www.bfff.co.uk				
JOB:	5 LINCOLN'S INN FIELDS			
FOR:	WPFS			
AT:	22-23 GAYFERE STREET LONDON SW1			
DRAWING TITLE:	3rd FLOOR and ROOF PLANS			
DATE:	22.02.10	SCALE:	1:50 @ A1 1:100 @ A3	
DRAWN BY:	AJ	CHECKED BY:	SF	
JOB NO:	BFF/1019	DWG NO:	HIST-03	