



APPENDIX 6f
PLANS SHOWING INTERPRETATION OF BUILDING SIGNIFICANCE

0 1 2 3 4 5m

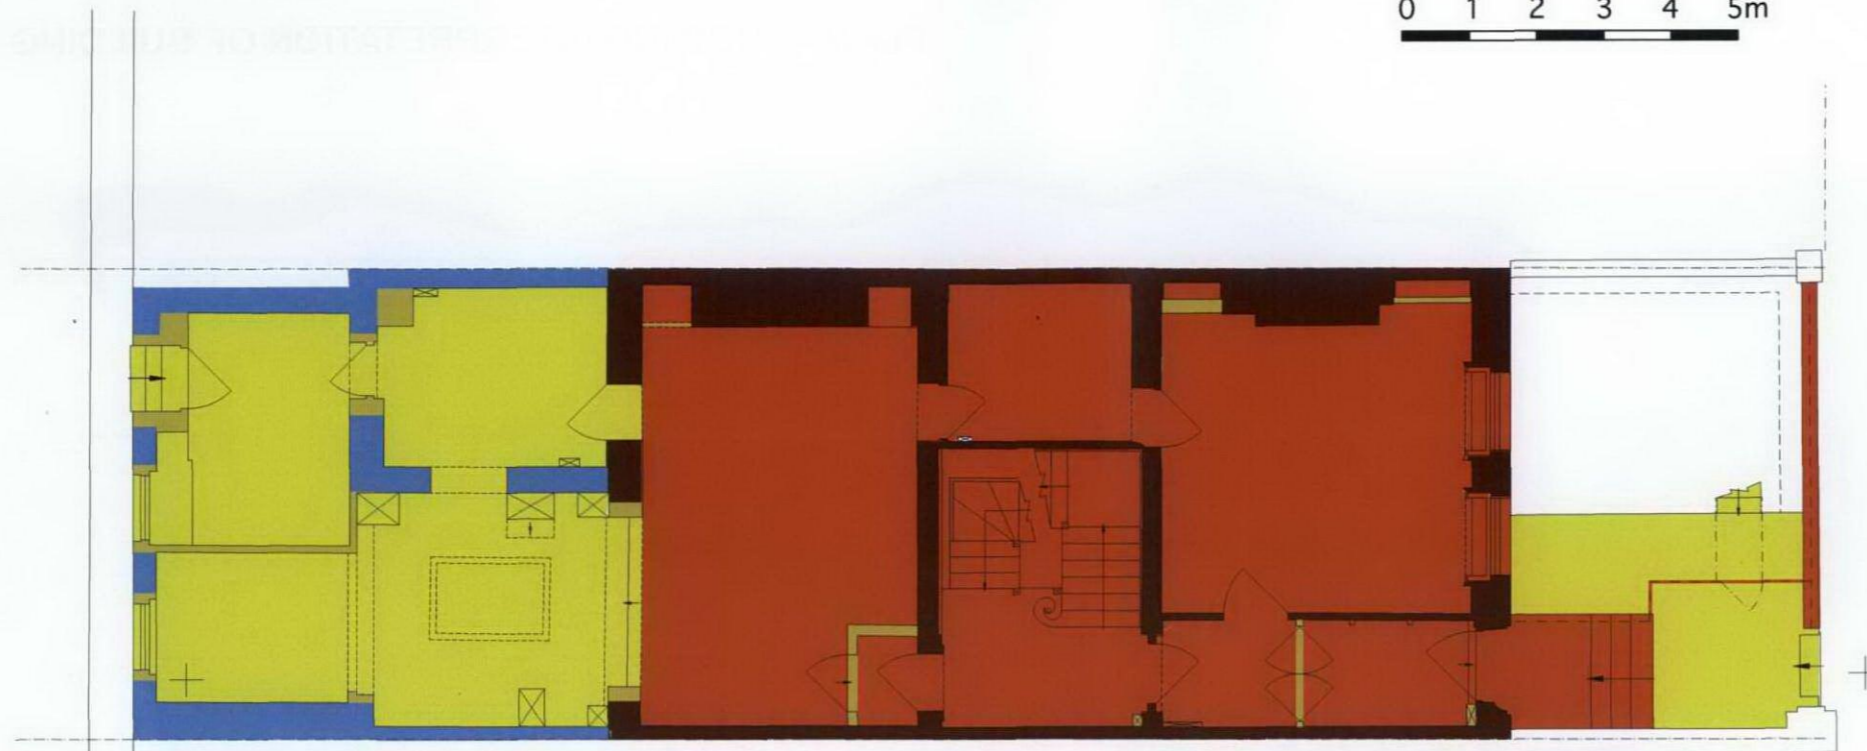

GROUND

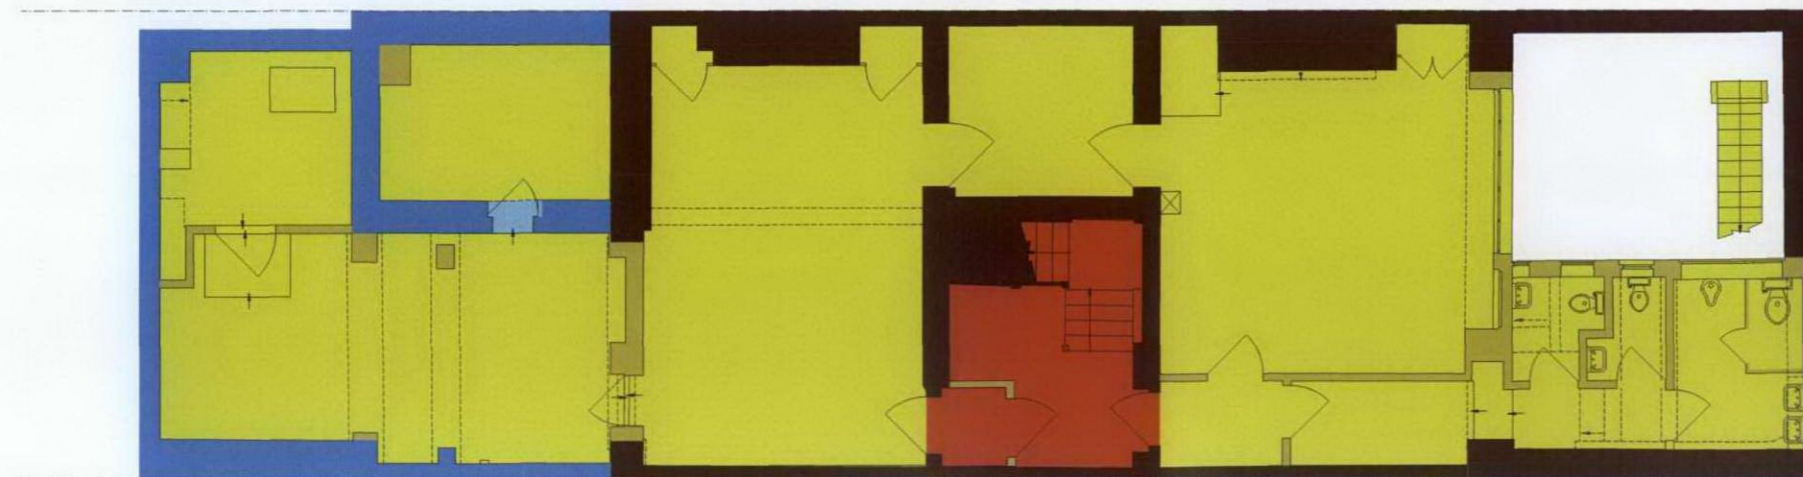

BASEMENT

KEY

HIGH SIGNIFICANCE

- Structure/ Fixture in Section
- Fixture / Finishes

MEDIUM SIGNIFICANCE

- Structure/ Fixture in Section
- Fixture / Finishes

LOW SIGNIFICANCE

- Structure/ Fixture in Section
- Fixture / Finishes

REV NO: REV DETAILS: BY: CHD: DATE:

ANALYSIS OF SIGNIFICANCE
DO NOT SCALE OFF THIS DRAWING

BURRELL . FOLEY . FISCHER LLP

BURRELL FOLEY FISCHER LLP ARCHITECTS & INTERIORS DESIGNERS
 YORK CENTRAL 20-25 YORK WAY LONDON WC1A 1UL
 TEL 020 7763 3333 FAX 020 7713 3444 E MAIL info@burrellfoleyfisher.co.uk
 WWW WWW.BFLLP.CO.UK



JOB: 5 LINCOLN'S INN FIELDS

FOR: WPFS


AT: 22-23 GAYFERE STREET
LONDON SW1

DRAWING TITLE: BASEMENT & GROUND FLOOR PLANS

DATE: 22.02.10	SCALE: 1:50 @ A1 1:100 @ A3
DRAWN BY: AJ	CHECKED BY: SF
JOB NO: BFF/1019	DWG NO: SIG-01

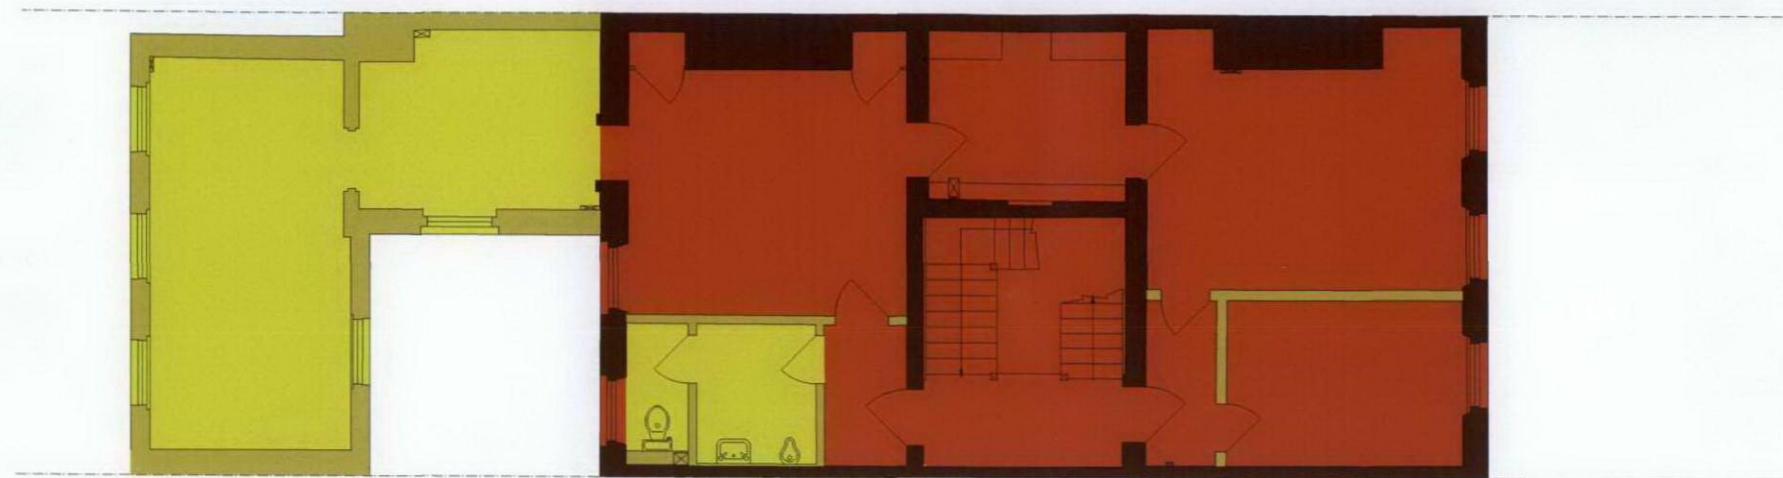 

2ND FLOOR

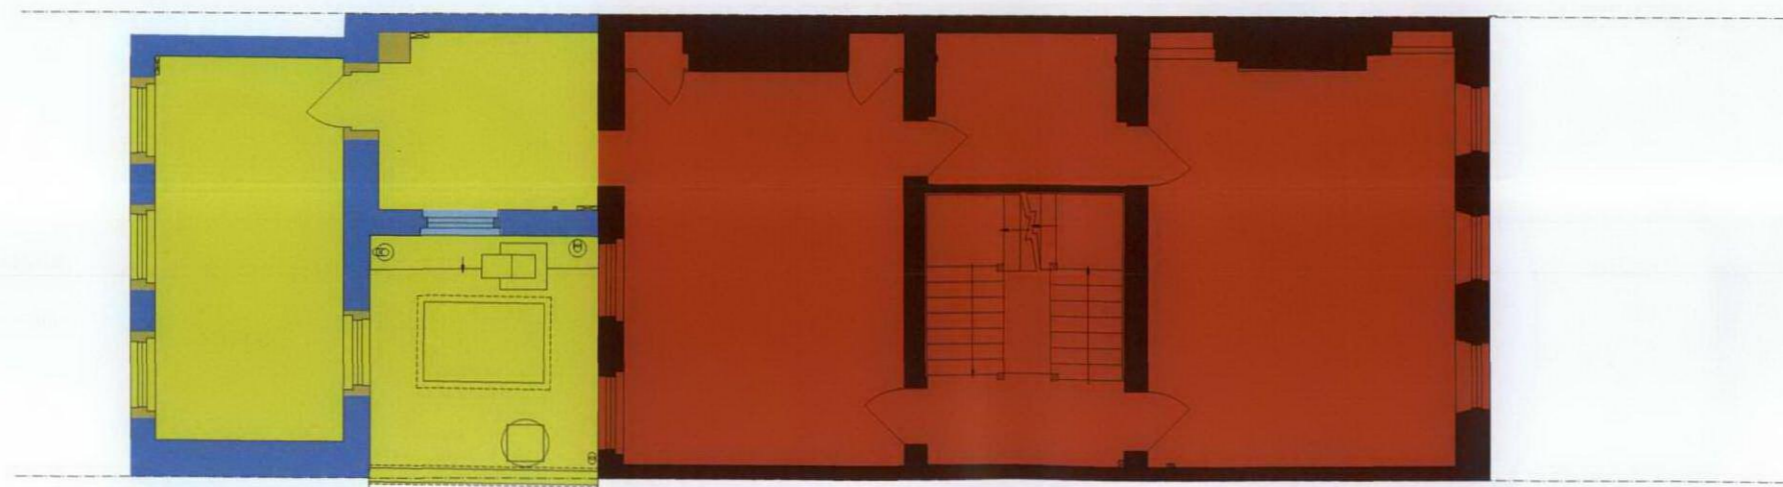

1ST FLOOR

KEY

HIGH SIGNIFICANCE

- Structure/ Fixture in Section
- Fixture / Finishes

MEDIUM SIGNIFICANCE

- Structure/ Fixture in Section
- Fixture / Finishes

LOW SIGNIFICANCE

- Structure/ Fixture in Section
- Fixture / Finishes

REV NO: REV DETAILS: BY: CHG: DATE:

ANALYSIS OF SIGNIFICANCE
DO NOT SCALE OFF THIS DRAWING

BURRELL . FOLEY . FISCHER LLP
BURRELL FOLEY FISCHER LLP ARCHITECTS & URBAN DESIGNERS
WORK CENTRAL 70-78 YORK WAY LONDON EC3A 3DF
TEL: 020 7713 1433 FAX: 020 7713 1444 E: info@burrellfoleyfisher.co.uk
www.burrellfoleyfisher.co.uk


JOB: 5 LINCOLN'S INN FIELDS

FOR: WPFS

AT: 22-23 GAYFERE STREET
LONDON SW1

DRAWING TITLE: 1st and 2nd FLOOR PLANS

DATE: 22.02.10	SCALE: 1:50 @ A1 1:100 @ A3
DRAWN BY: AJ	CHECKED BY: SF
JOB NO: BFF/1019	DWG NO: SIG-02

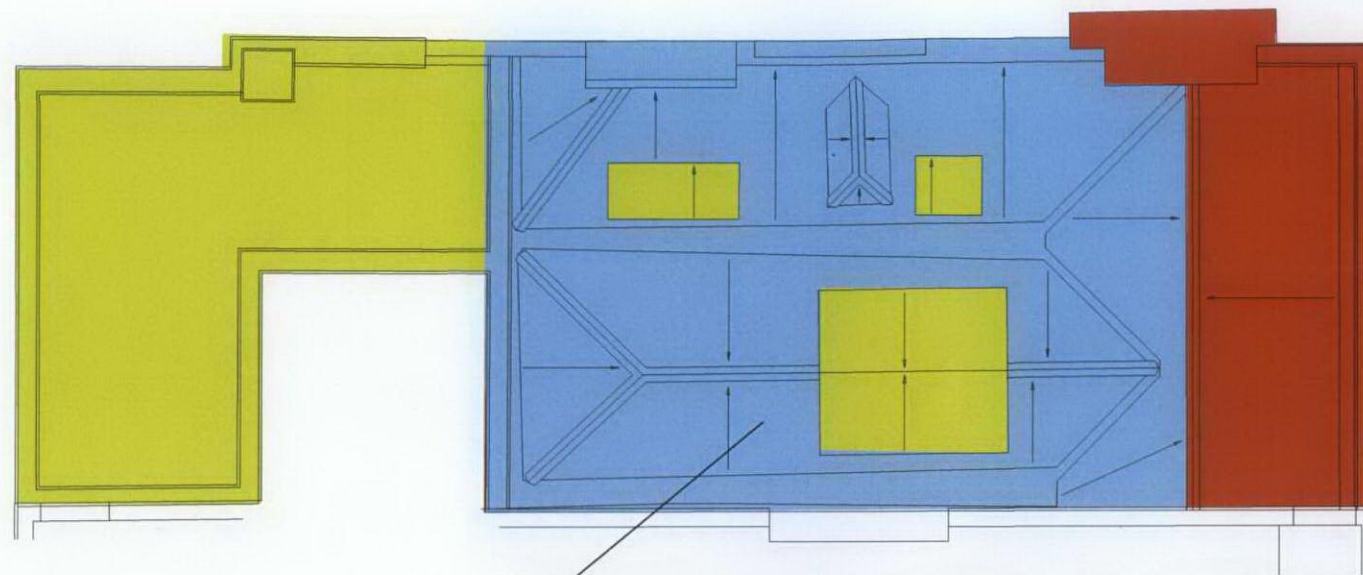

ROOF

NOTE: MAIN HOUSE ROOF STRUCTURE IS 18th CENTURY, BUT ROOF COVERING IS MORE MODERN (20th CENTURY ASBESTOS SLATES TO REAR SLOPES)

KEY

HIGH SIGNIFICANCE


- Structure/ Fixture in Section
- Fixture / Finishes

MEDIUM SIGNIFICANCE

- Structure/ Fixture in Section
- Fixture / Finishes

LOW SIGNIFICANCE

- Structure/ Fixture in Section
- Fixture / Finishes

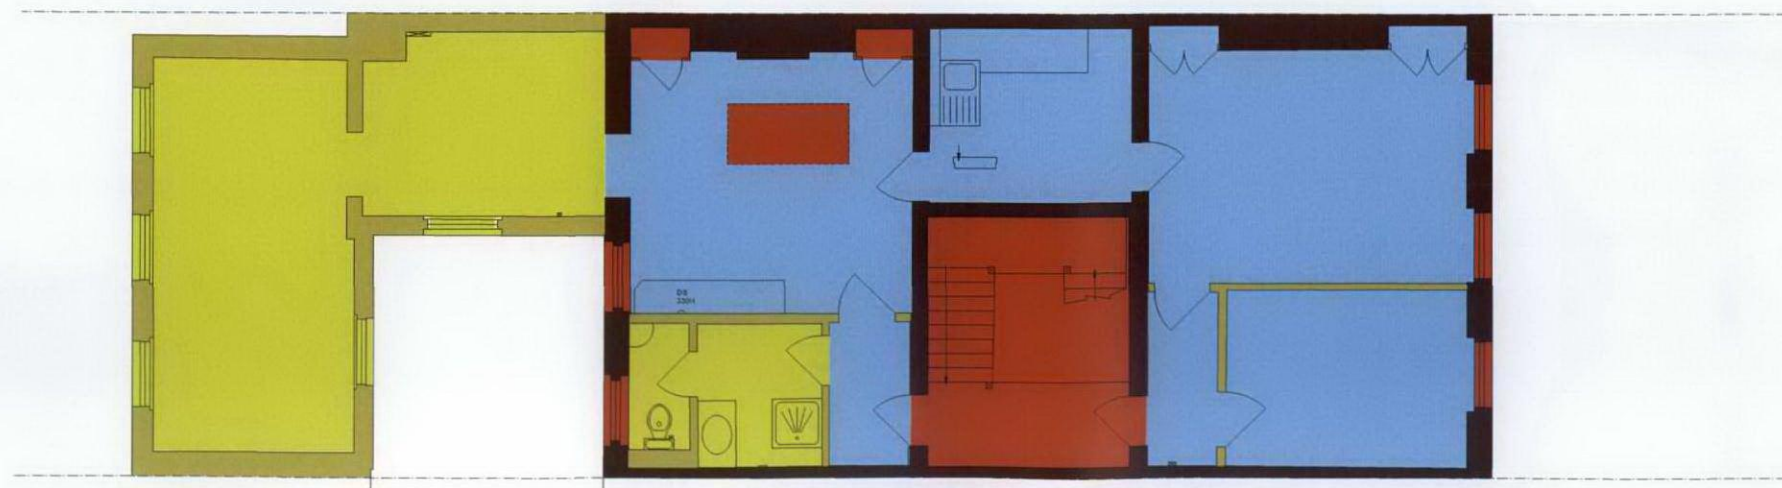

3RD FLOOR

REV NO:	REV DETAILS:	BY:	CHKD:	DATE:
ANALYSIS OF SIGNIFICANCE				
DO NOT SCALE OFF THIS DRAWING				
BURRELL . FOLEY . FISCHER LLP				
BURRELL FOLEY FISCHER LLP ARCHITECTS & URBAN DESIGNERS				
YORK CENTRAL 75-76 YORK WAY LONDON NW1				
TEL: 020 7713 5333 FAX: 020 7713 5444 E-MAIL: info@bfff.co.uk				
WWW.BUFFANDFISCHER.CO.UK				
JOB:	5 LINCOLN'S INN FIELDS			
FOR:	WPFS			
AT:	22-23 GAYFERE STREET LONDON SW1			
DRAWING TITLE:	3rd FLOOR and ROOF PLANS			
DATE:	22.02.10	SCALE:	1:50 @ A1 1:100 @ A3	
DRAWN BY:	AJ	CHECKED BY:	SF	
JOB NO:	BFF/1019	DWG NO:	SIG-03	
Copyright ©				