


GROUND FLOOR PLAN

EXISTING LINE OF PAVEMENT

REMOVE EXISTING DOORS  
AND GLAZING TO THIS BAY

REMOVE EXISTING  
PROJECTING SIGNAGE AND  
STREET NUMBER


RETAIN EXISTING  
GLAZING BUT REMOVE  
EXISTING OBSCURING  
FILM TO WINDOW

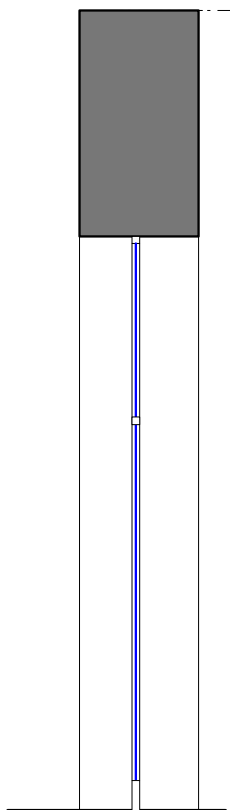

SECTION THROUGH  
ENTRANCE DOORS


GROUND FLOOR FRONT FACADE

RETAIN EXISTING  
GLAZING BUT REMOVE  
EXISTING OBSCURING  
FILM TO WINDOW

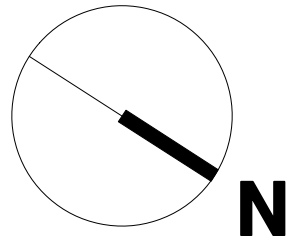


0000 1000 2000


Revisions		Information		Client		Job no.	Date	BLUEBOTTLE ARCHITECTURE & DESIGN 6 Denmark Street London WC2H 8LX T +44(0)2073755466 F +44(0)2072451036 bluebottle.co.uk mail@bluebottle.co.uk
This drawing and the details contained therein are copyright and are not to be reproduced without the permission of bluebottle. All dimensions relating to actual site conditions are to be checked on site prior to any works being commissioned or executed. Contractors are not to scale from this drawing and should refer any query in respect of dimensions to the designers.				GETTY IMAGES		108-GI	06.08.10	
				Project		Scale	Drawn by	
				101 BAYHAM STREET		1:50@A1	SD	
				Drawing description		Drawing no.	Revision	
				EXISTING FACADE DETAILS		GI-33	A	

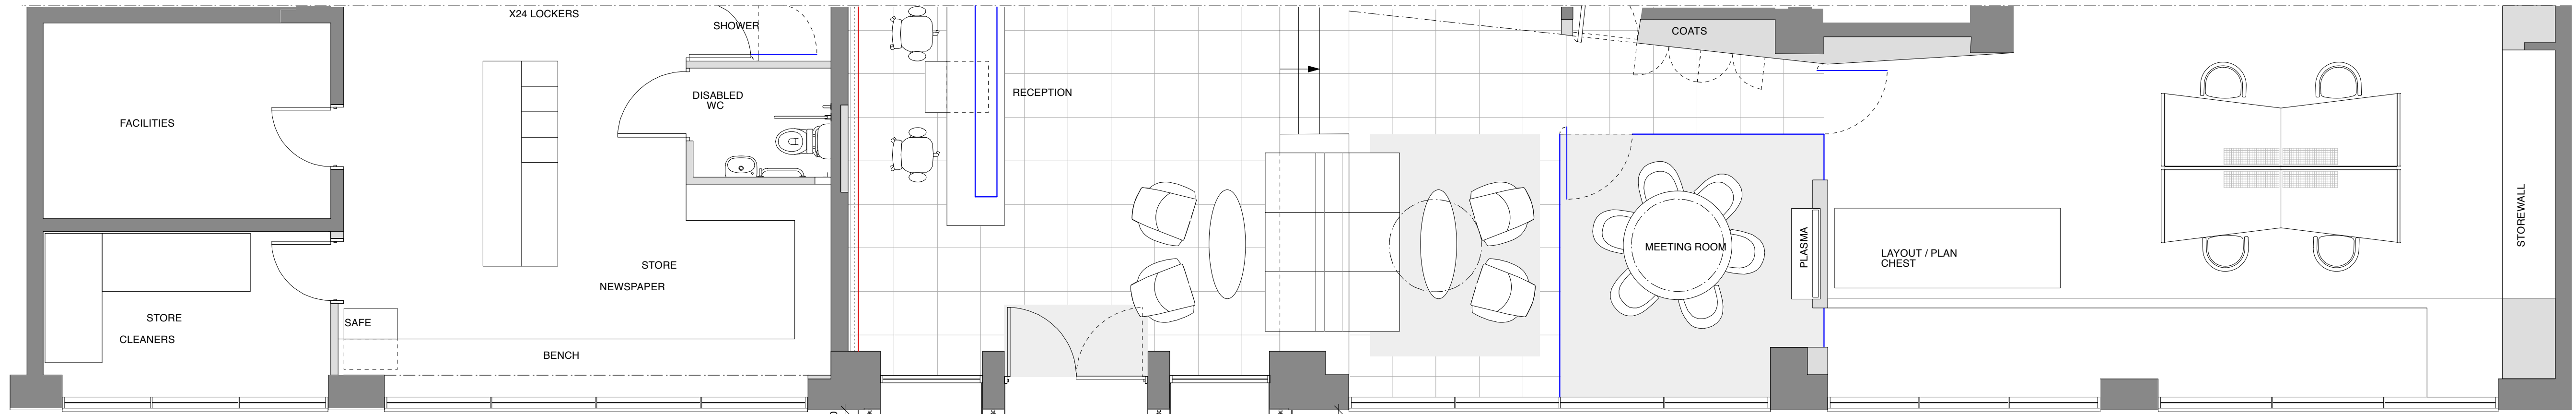

GROUND FLOOR PLAN

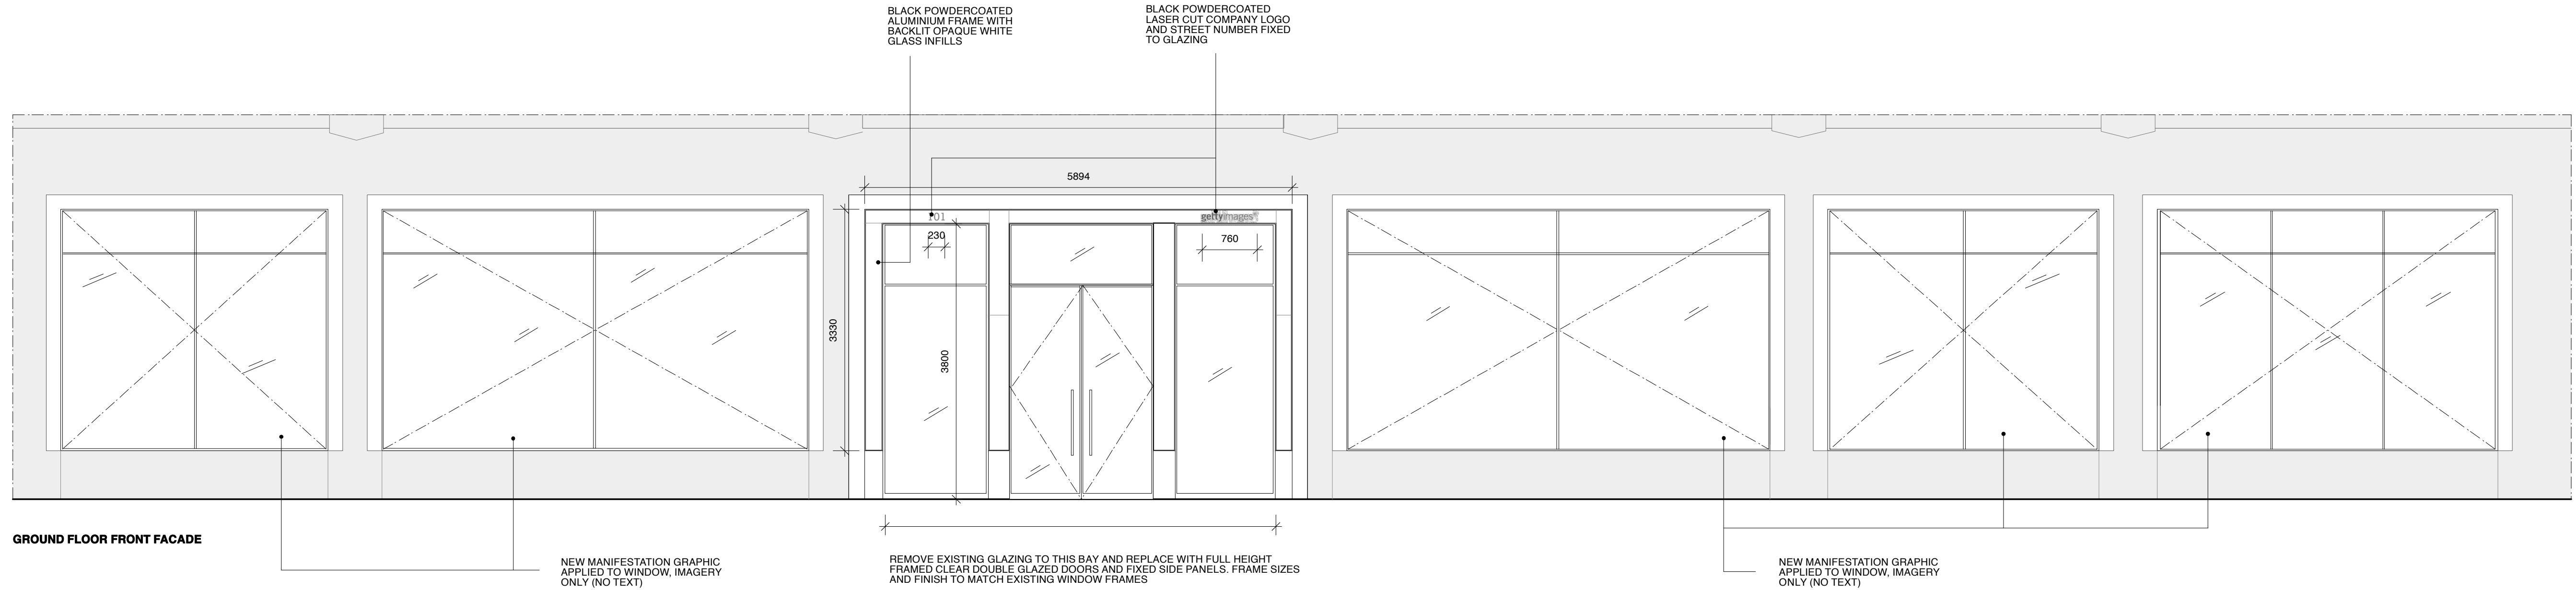

GROUND FLOOR FRONT FACADE

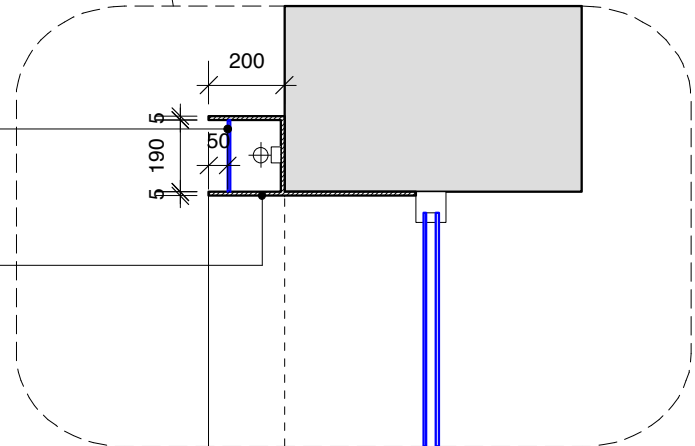

DETAILED SECTION THROUGH LIGHTBOX SIGNAGE  
SCALE 1:20



This drawing and the details contained therein are copyright and are not to be reproduced without the permission of bluebottle. All dimensions relating to actual site conditions are to be checked on site prior to any works being commissioned or executed. Contractors are not to scale from this drawing and should refer any query in respect of dimensions to the designers.		Revisions A. 28.07.10 OMIT PICTURE FRAME AND REPLACE WITH LIGHTBOX AROUND ENTRANCE B. 06.08.10 CORRECT SIZE OF GLAZING FOLLOWING SITE SURVEY, ADD 1:20 DETAIL		Information		Client GETTY IMAGES		Job no. 108-GI	Date 06.08.10	<b>BLUEBOTTLE</b>  ARCHITECTURE & DESIGN 4 Denmark Street London WC2H 8LX T +44(0)2077554546 F +44(0)2072423108 bluebottle.co.uk mail@bluebottle.co.uk	
						Project 101 BAYHAM STREET		Scale 1:50@A1	Drawn by SD		
						Drawing description PROPOSED FACADE DETAILS		Drawing no. GI-34	Revision B		