




ground floor plan (as existing)

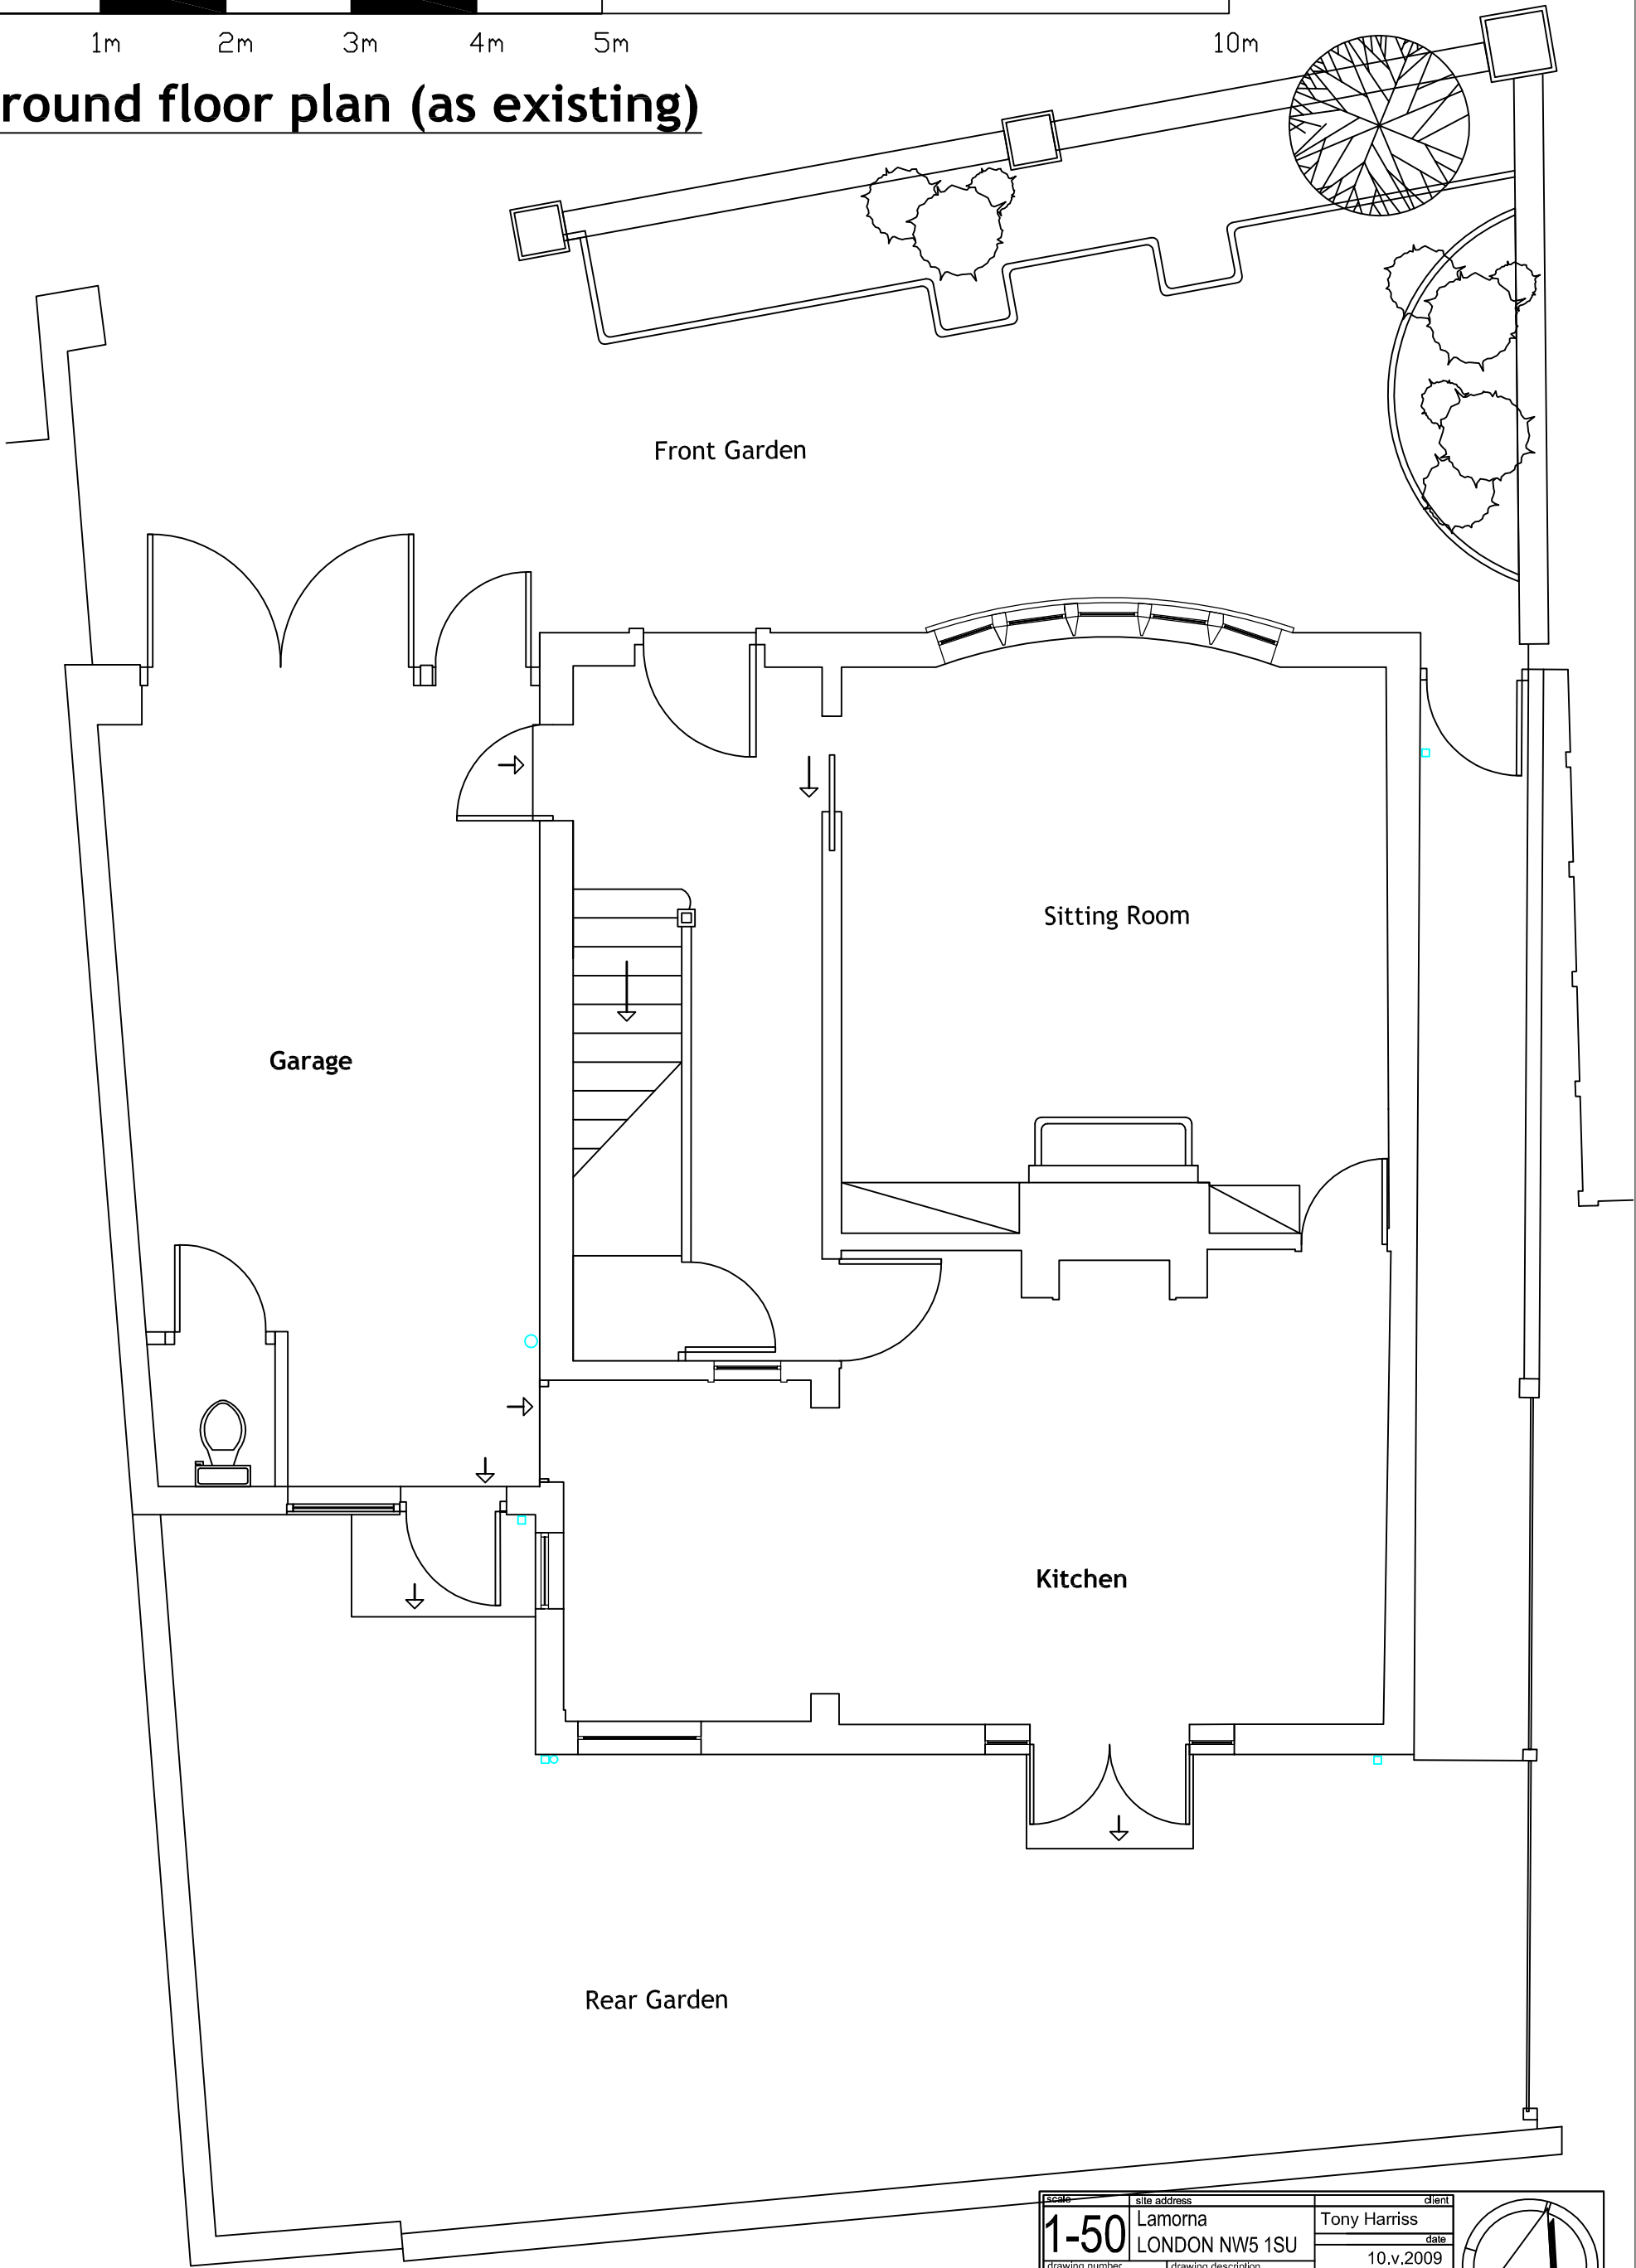


scale		site address		client	
1-50		Lamorna LONDON NW5 1SU		Tony Harriss	
drawing number		drawing description		date	
TH GF ex		ground floor plan, as existing		10.v.2009	
scheme		dwg		version	
do		not		scale this drawing	

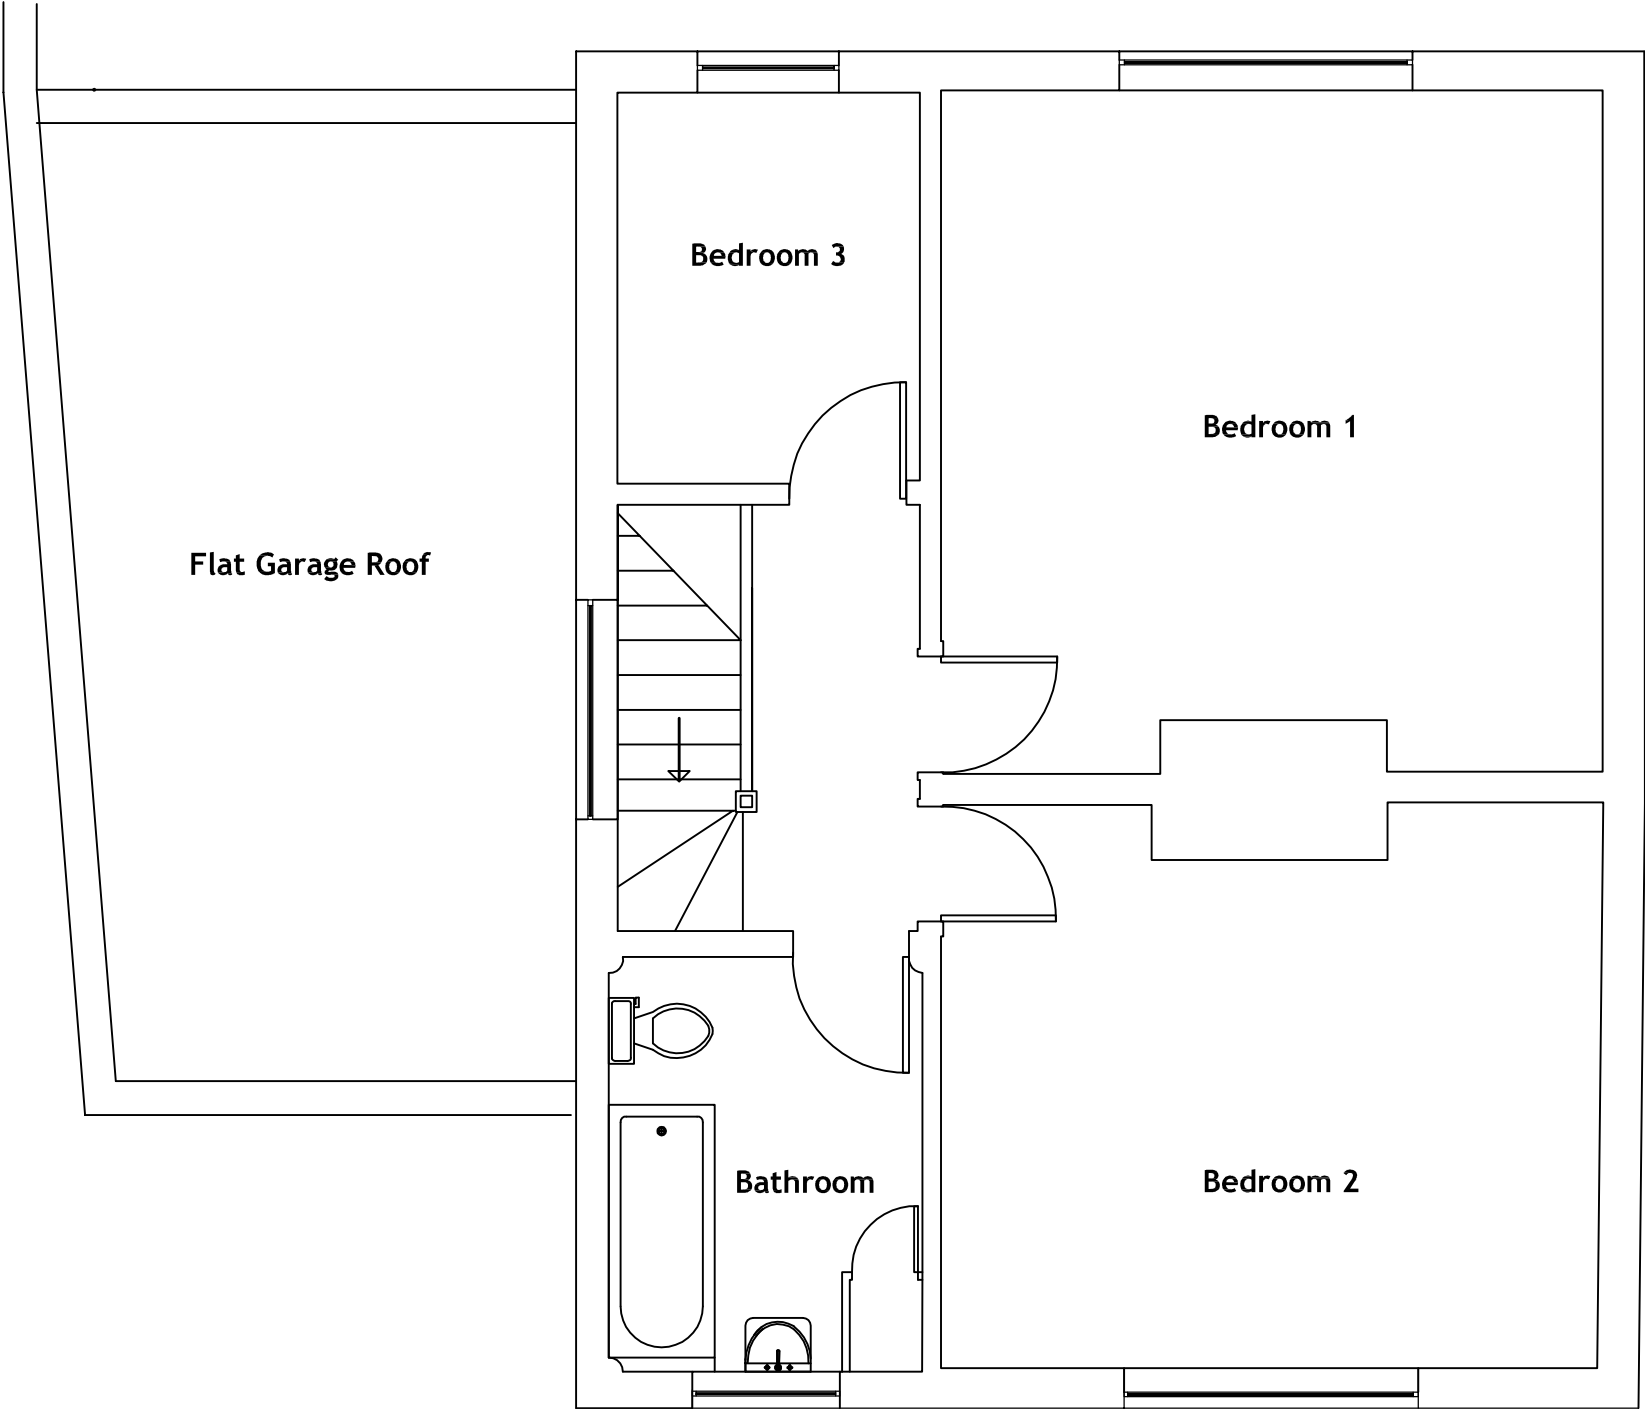


first floor plan (as existing)

 


scale		site address		client	
1-50		Lamorna		Tony Harriss	
drawing number		drawing description		date	
TH1Fex		1st floor plan, as existing		10.i.2009	
scheme	dwg	version			
do not scale this drawing					

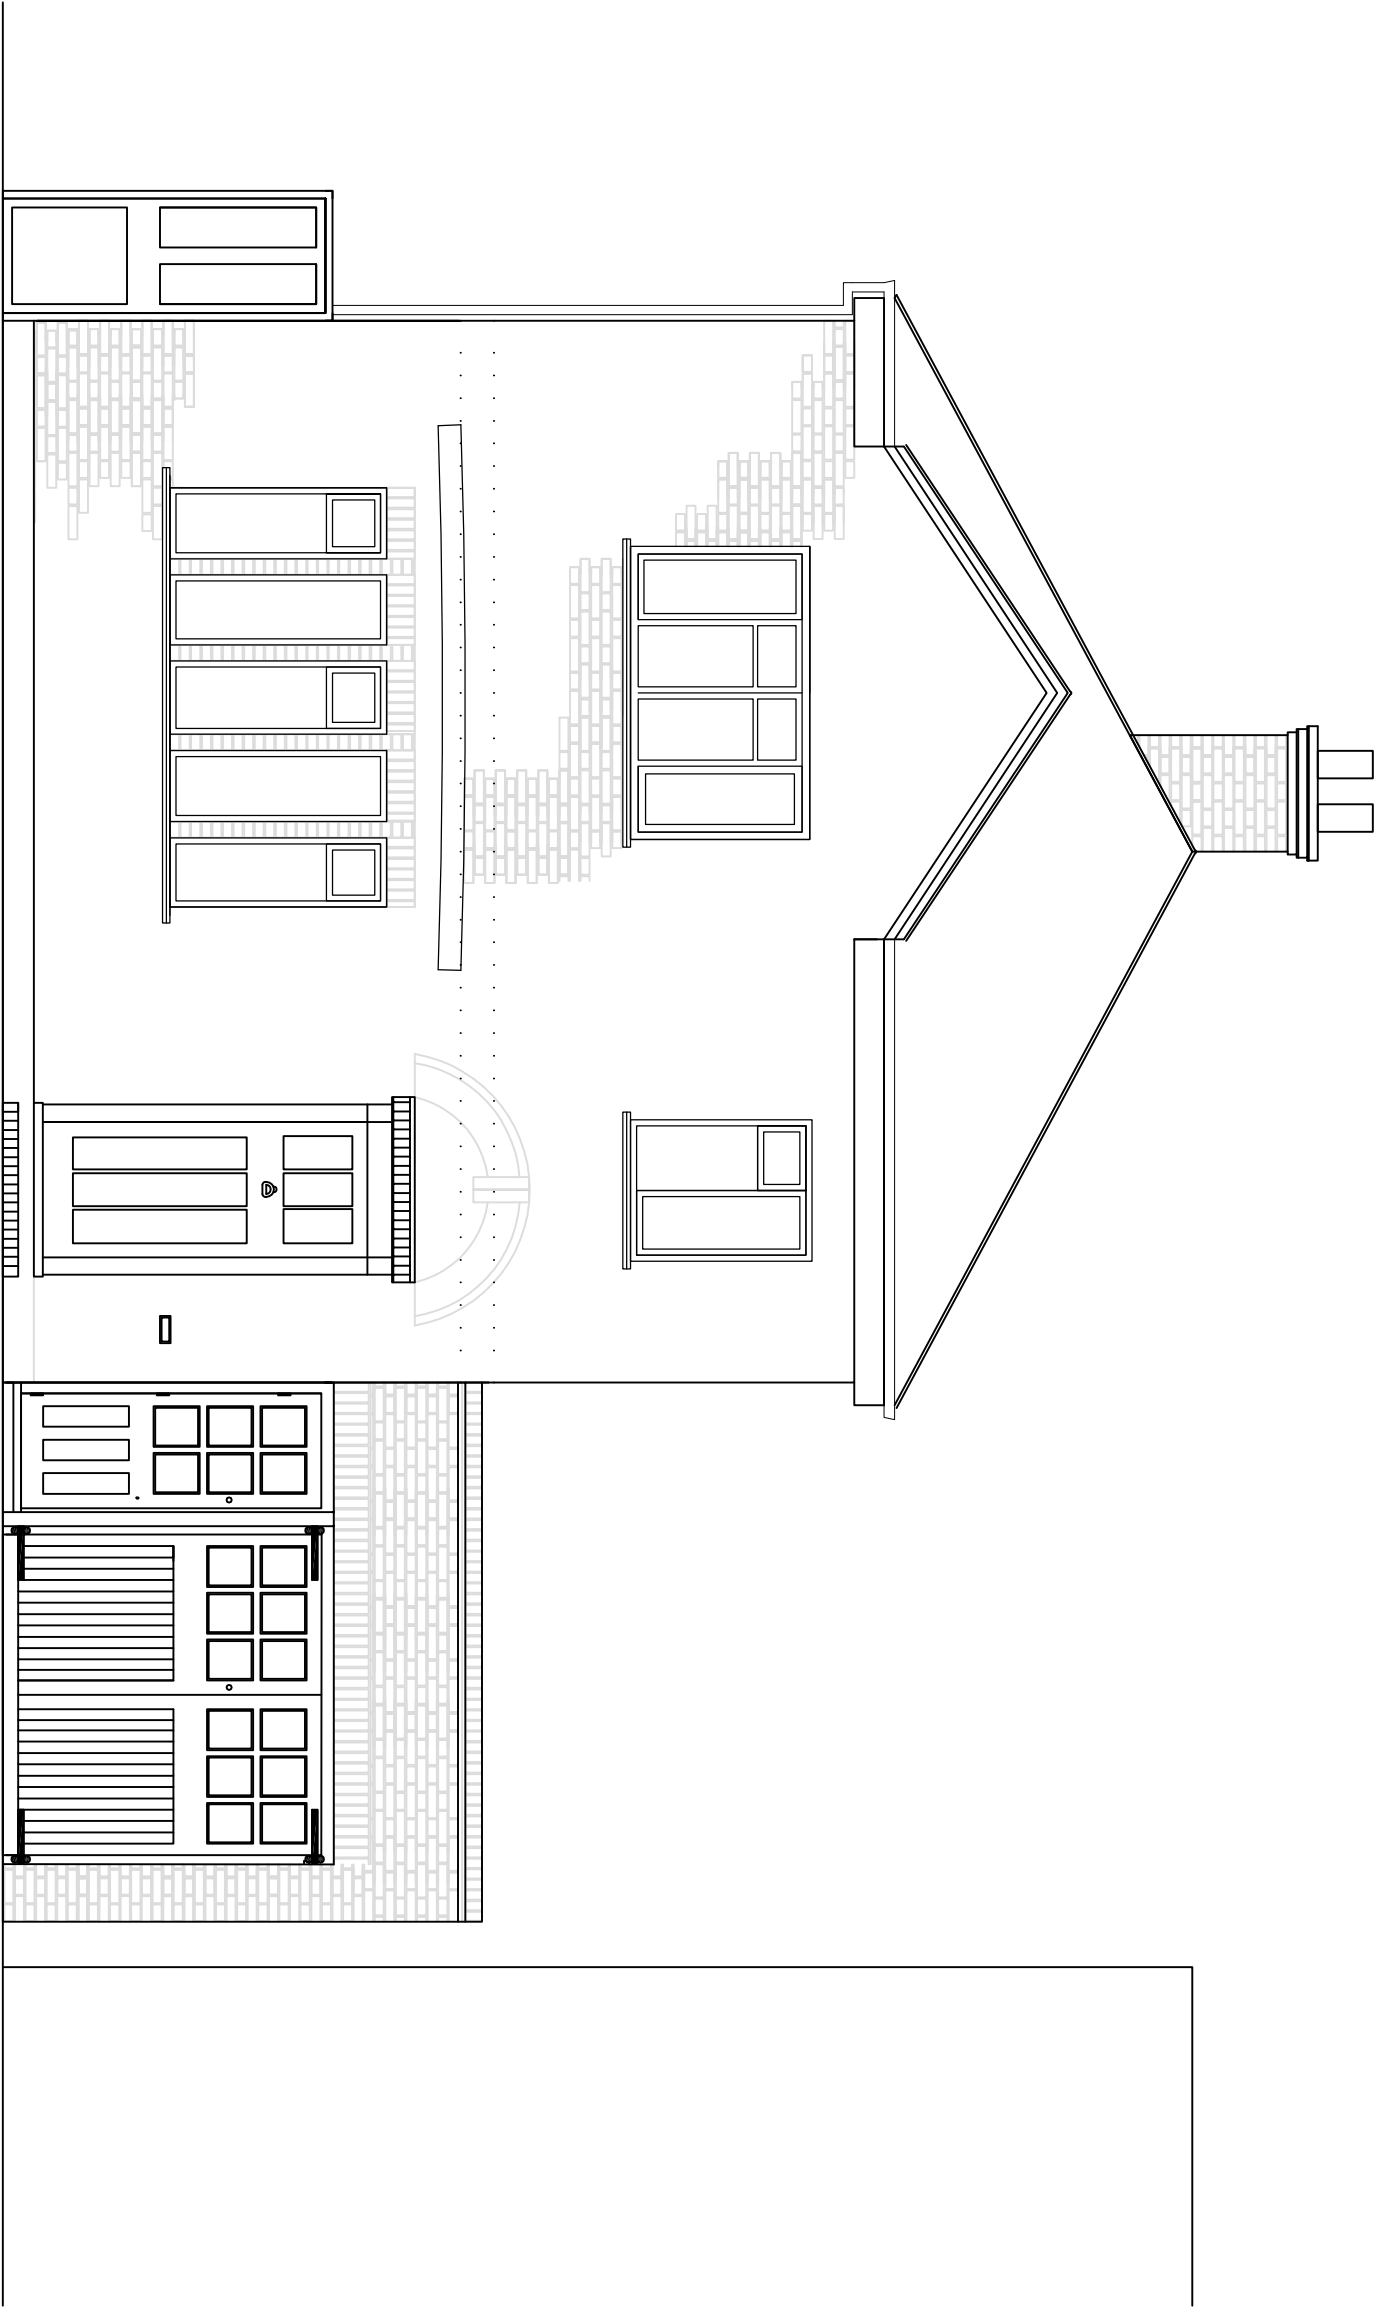


front elevation (as existing)

 


scale		site address		client	
1-50		Lanorna		Tony Harriss	
drawing number		drawing description		date	
THFEex		front elevation, as existing		10.1.2009	
sheeting		drawing		version	
d	o	n	o	t	o

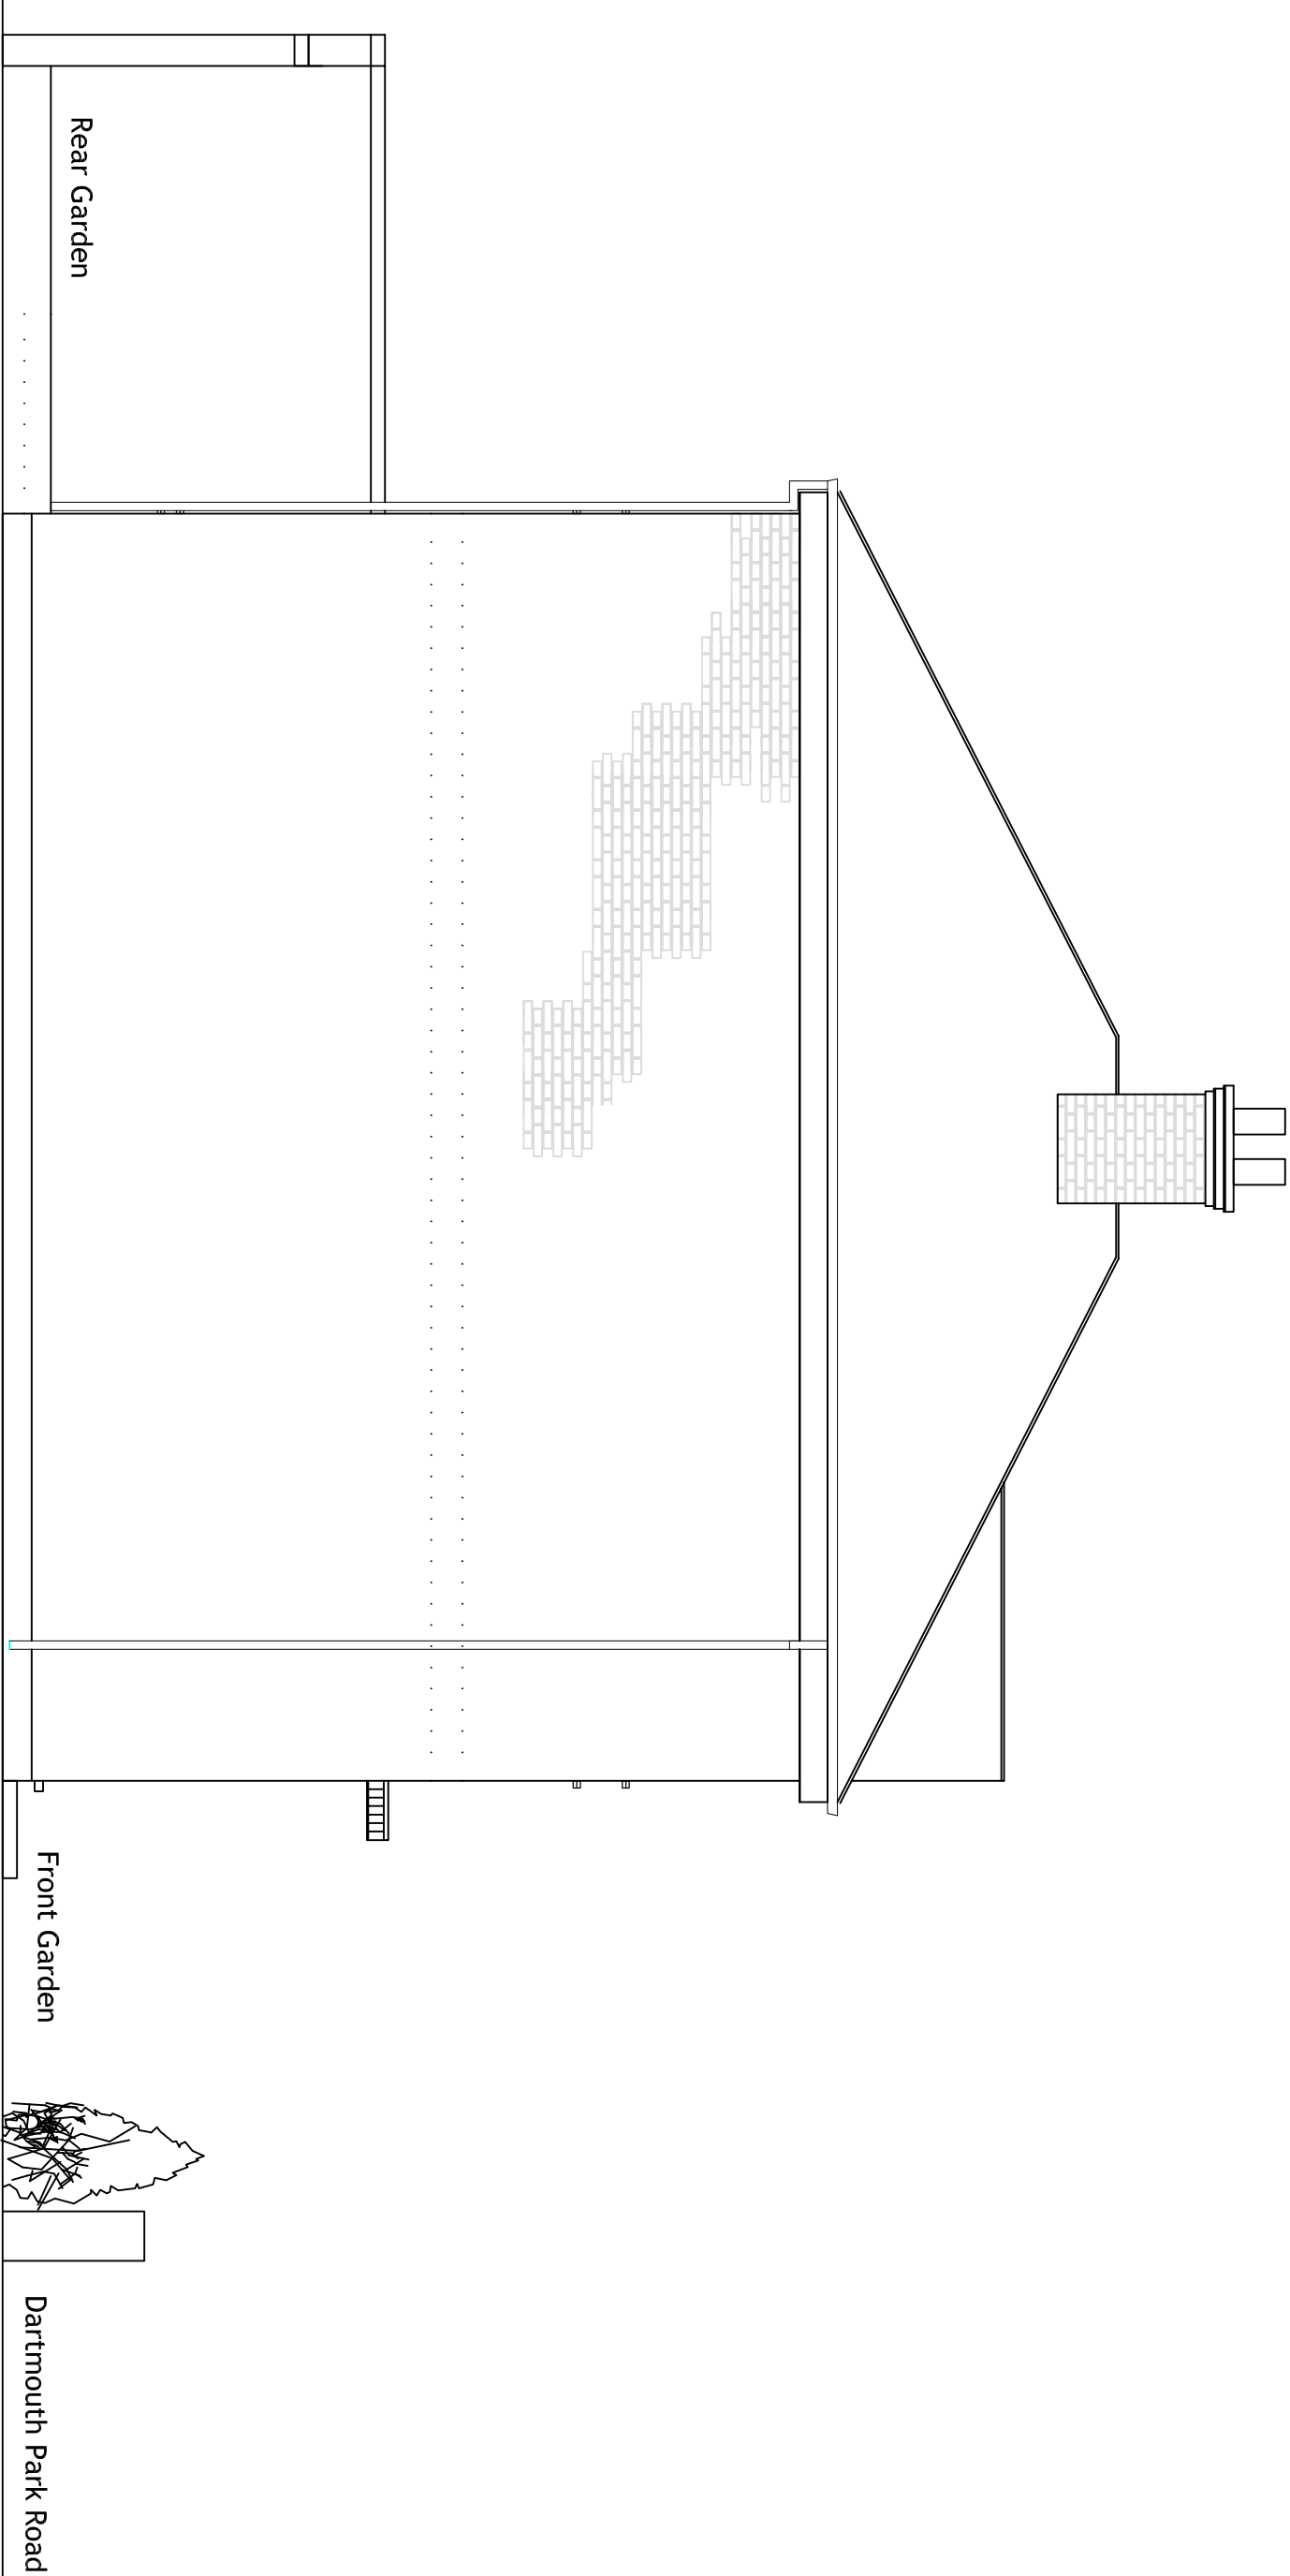


east elevation (as existing)

 


scale		site address		client	
1-50		Lanorna		Tony Harriss	
drawing number		drawing description		date	
TH EE ex		east elevation, as existing		10.1.2009	
scheme dwg version		drawing title			
d	o	n	o	t	g

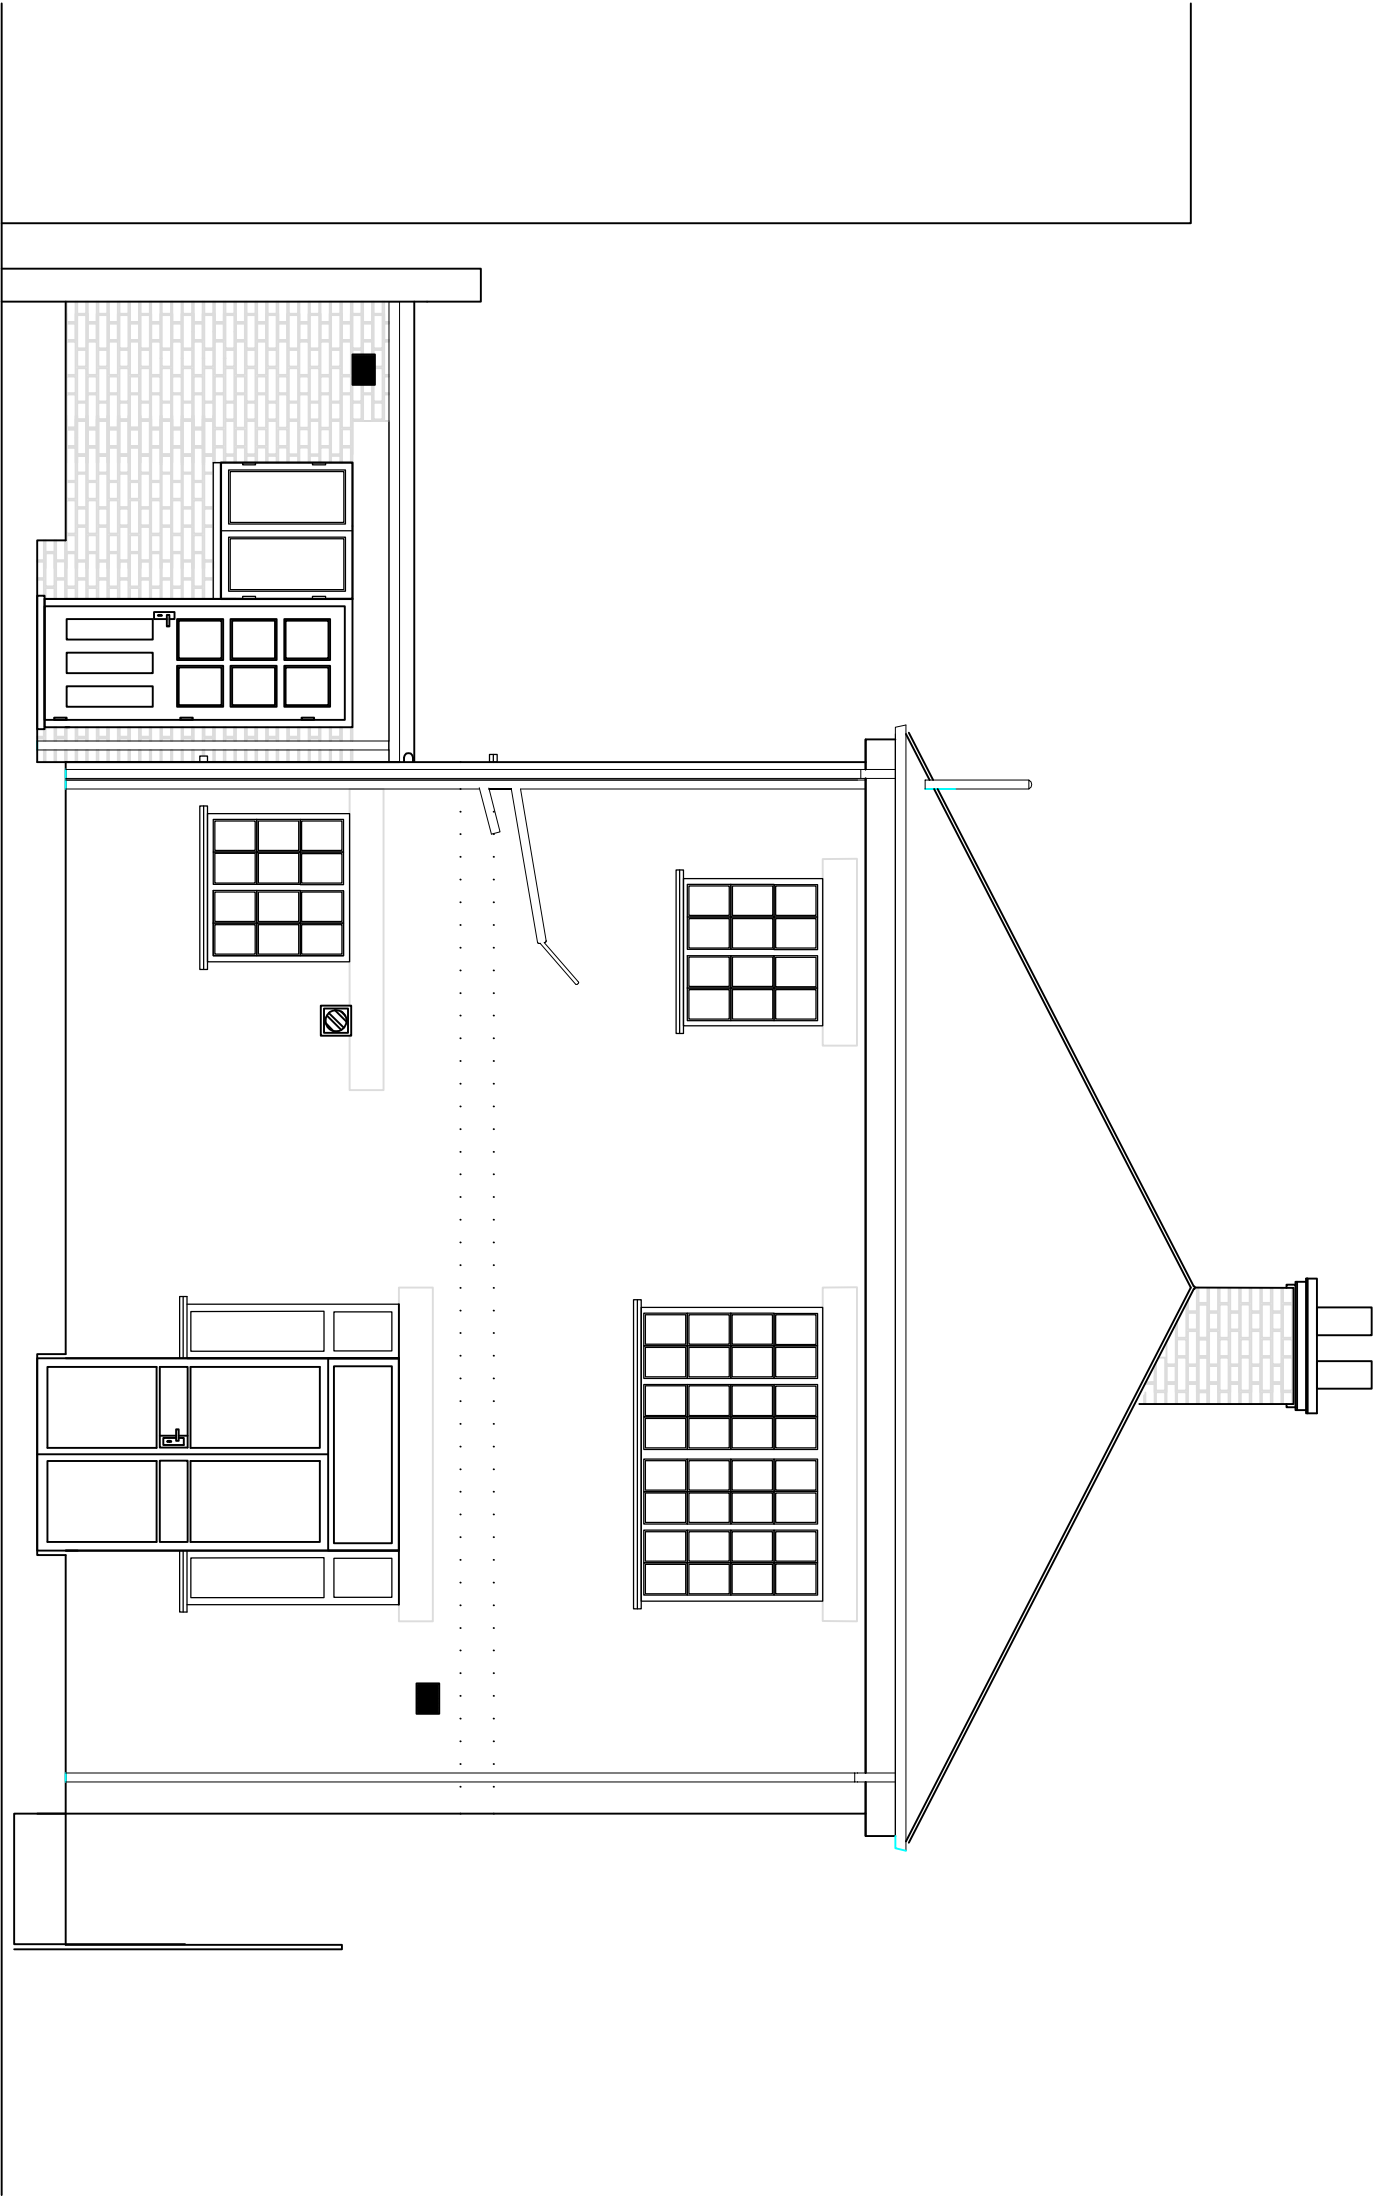


rear elevation (as existing)

 


Scale		Site address		Client	
1-50		Lanorna		Tony Harriss	
Drawing number		Drawing description		Date	
THRELEX		rear elevation, as existing		10.1.2009	
Sheeting		Draw		Version	
0	1	2	Drawing title		

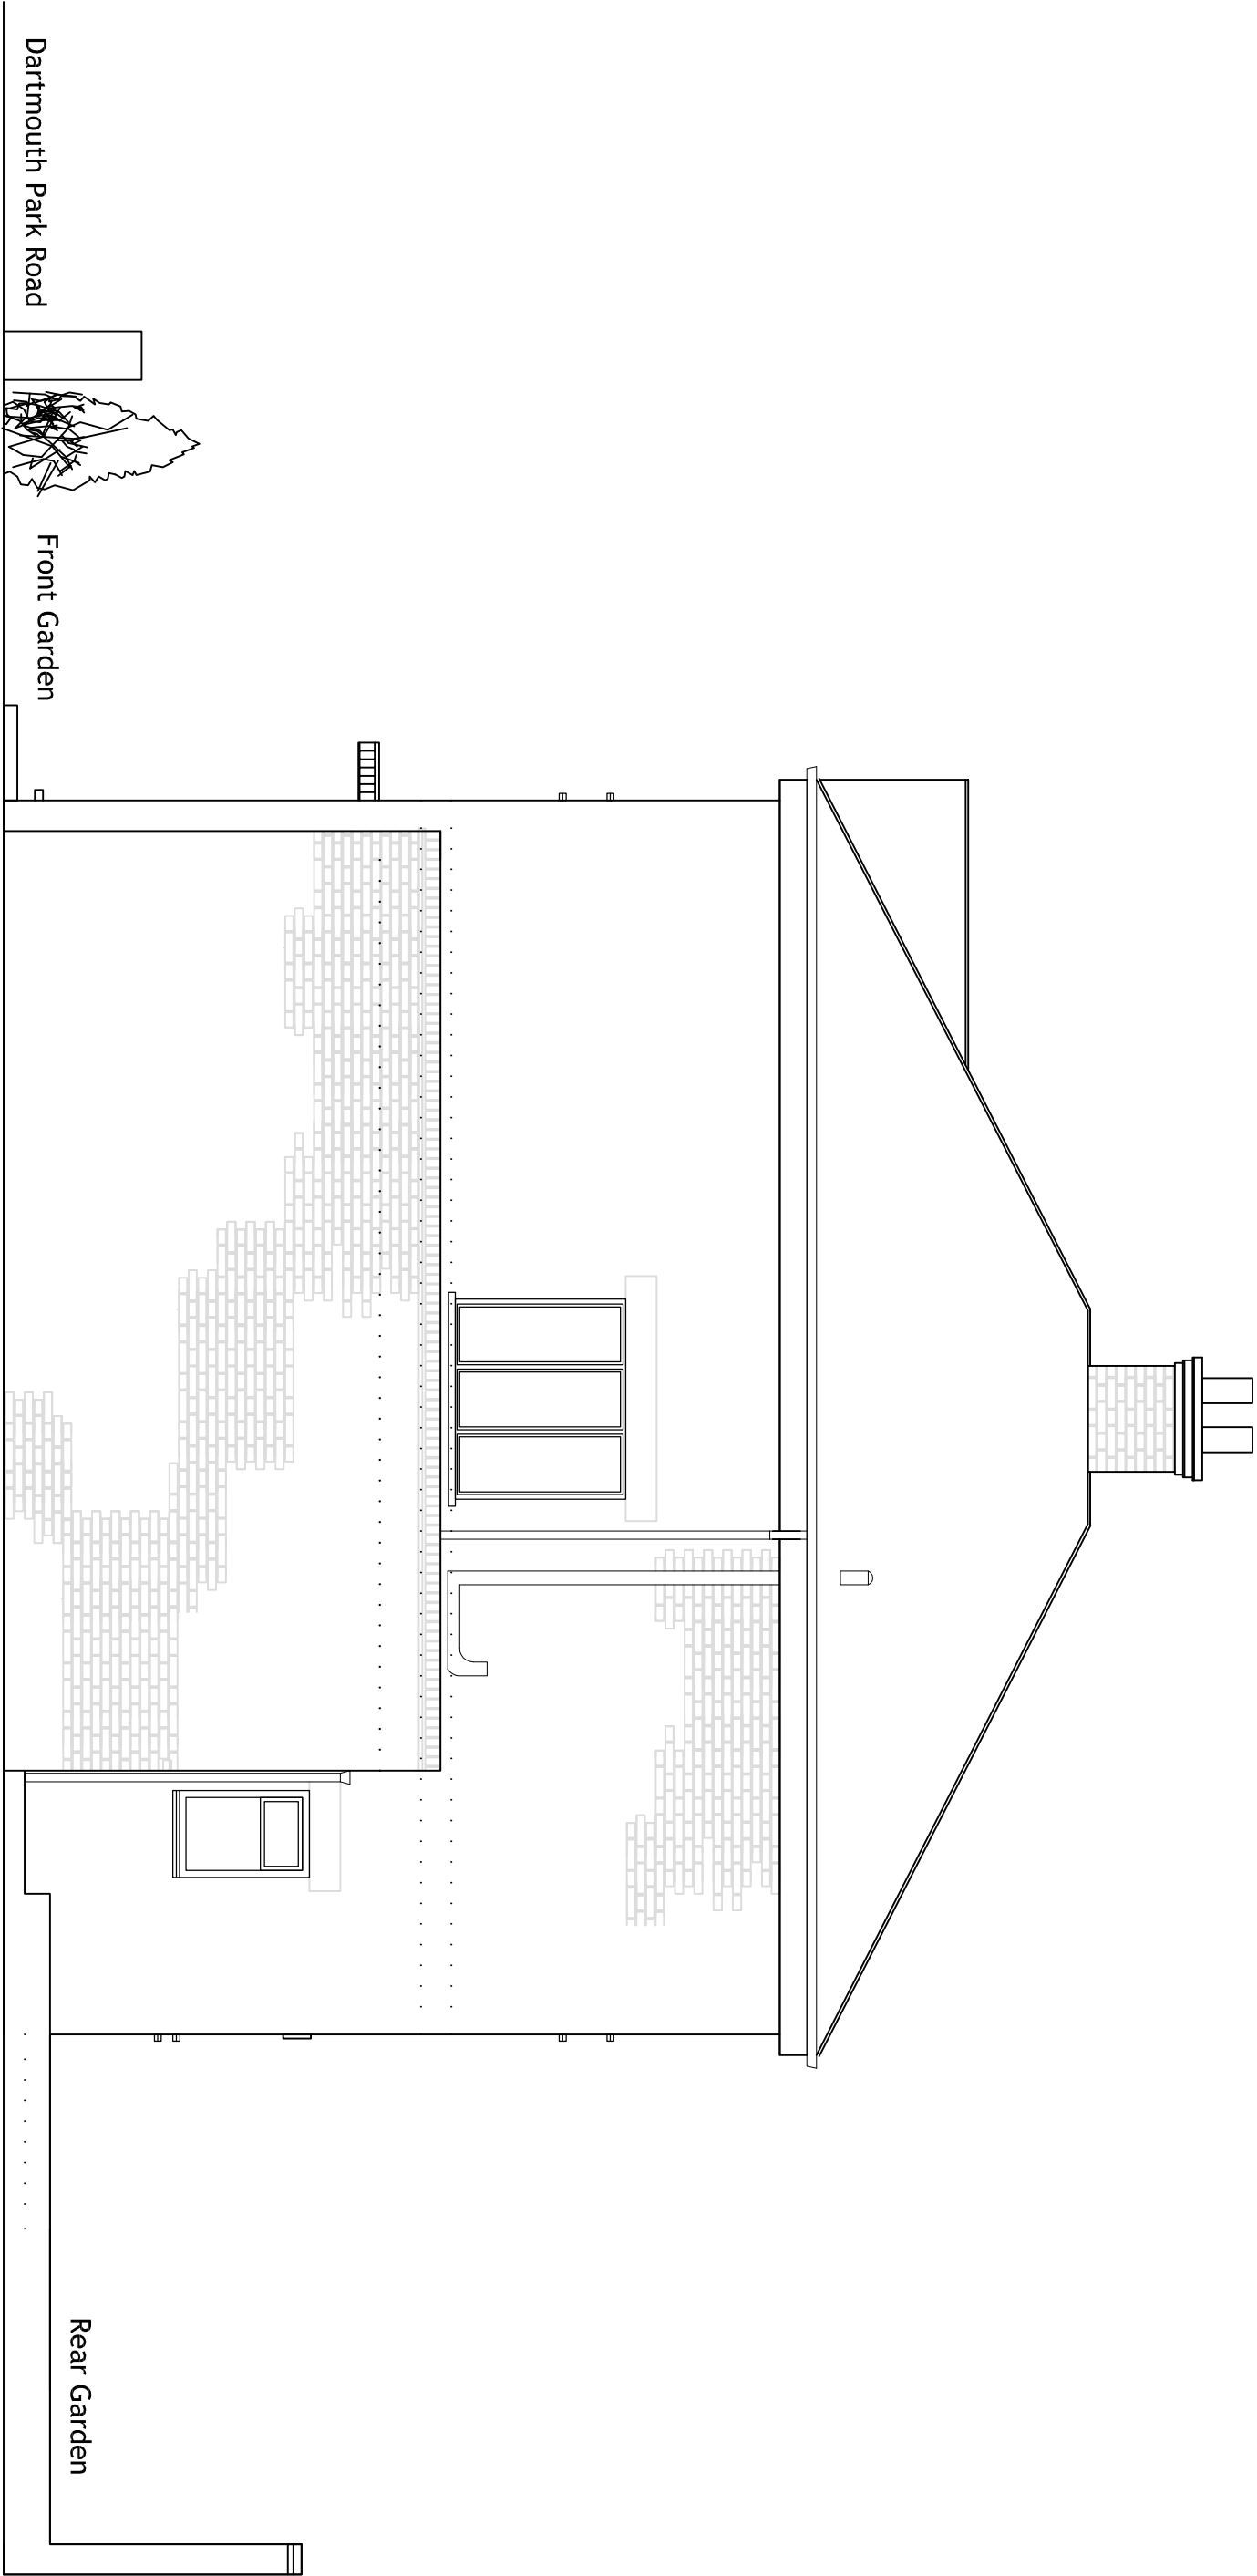


West elevation (as existing)

 


Scale		Site address		Client	
1-50		Lanorna		Tony Harriss	
Drawing number		Drawing description		Date	
TH WE ex		West elevation, as existing		10.1.2009	
Scale	Drawn	Version	Date		
1:50	1	1	10.1.2009		

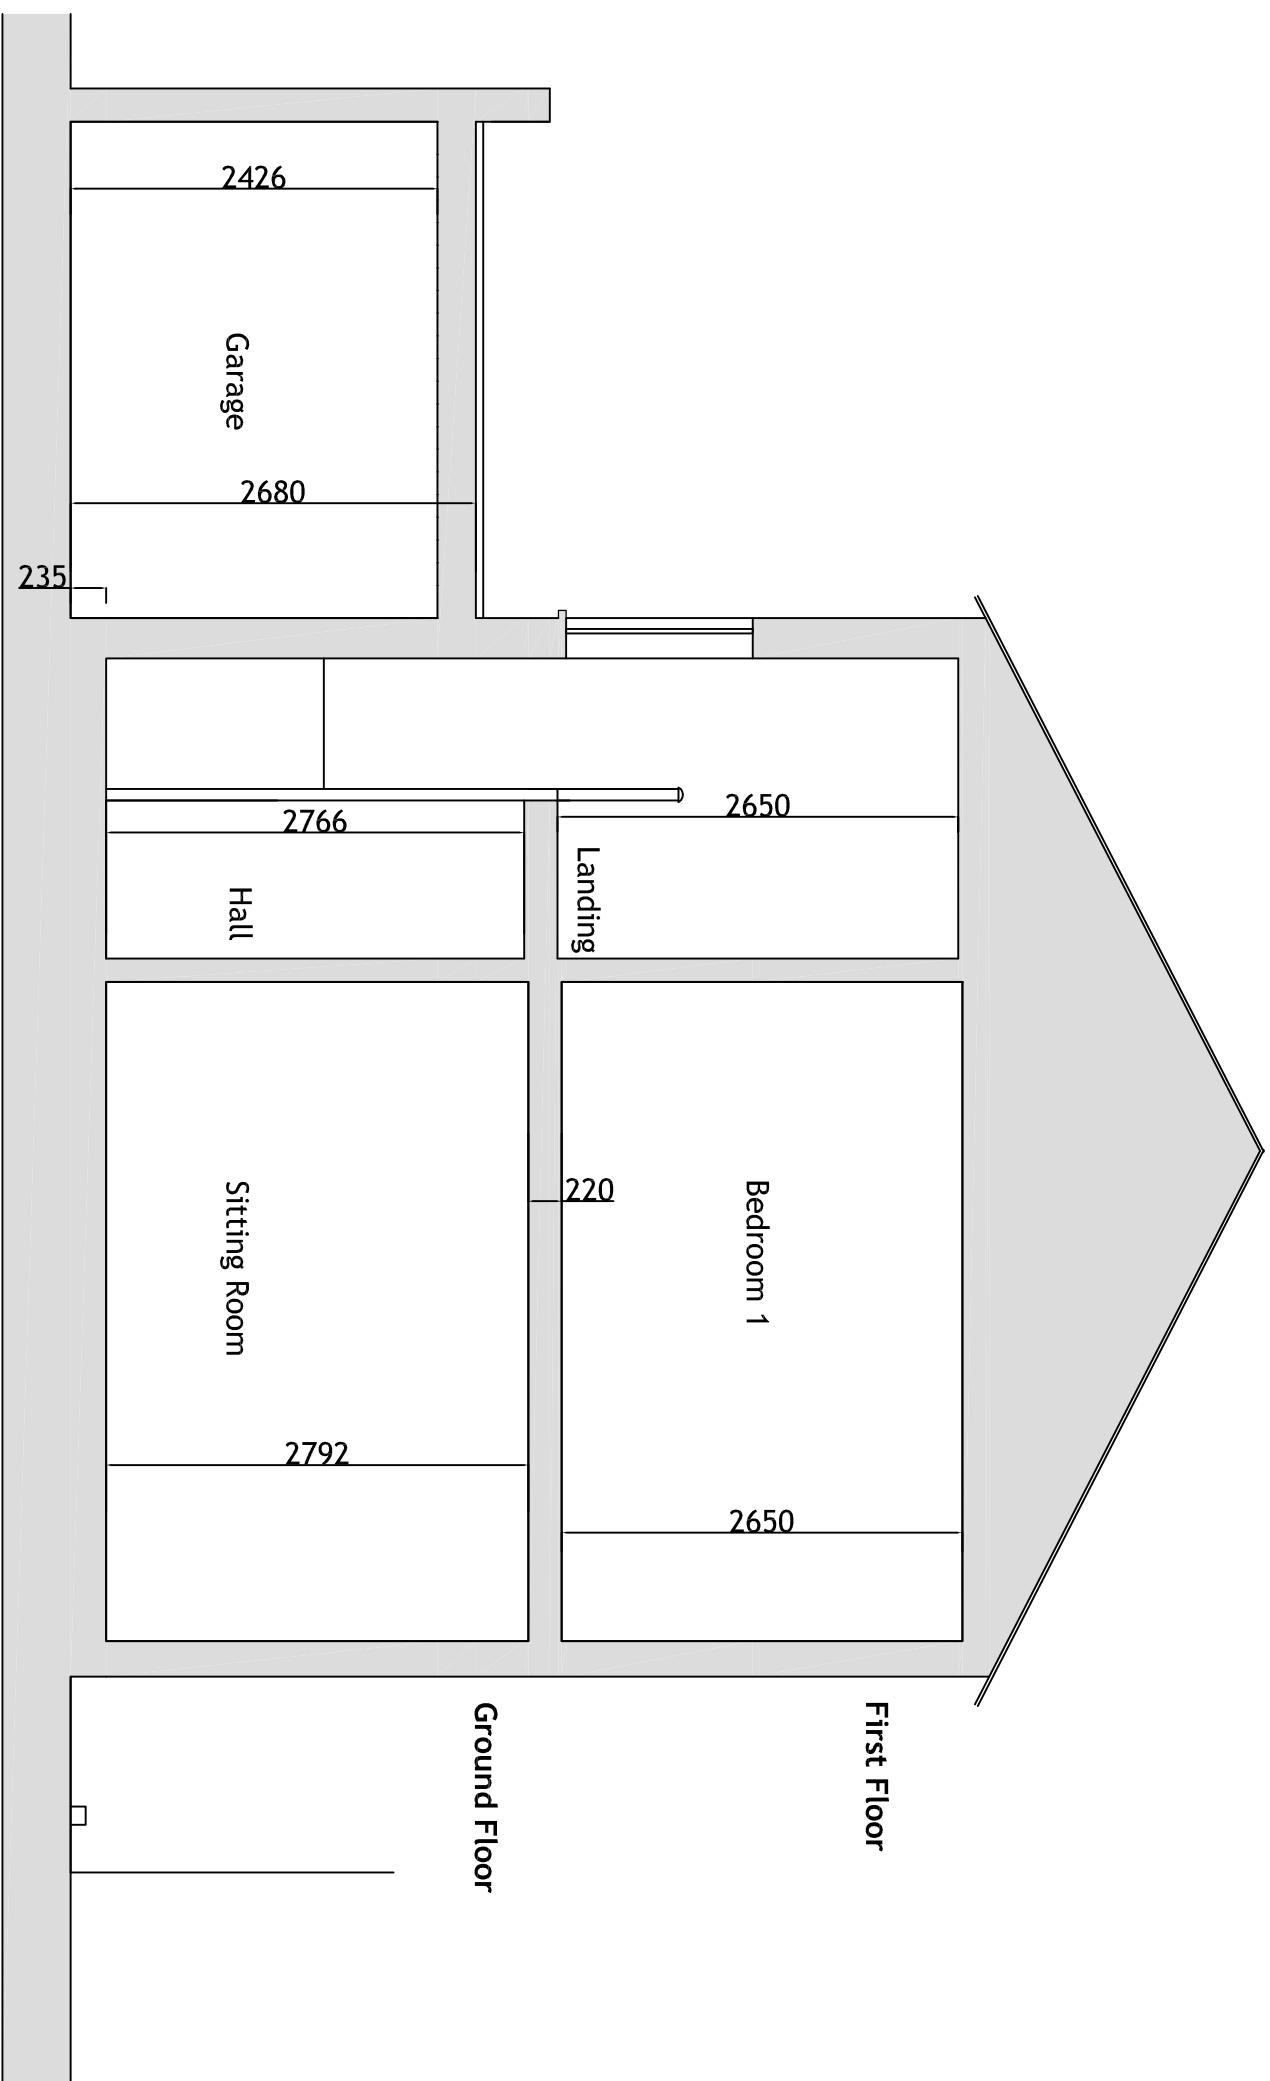


section A-A (as existing)

 

scale	site address		client
1-50	Lamorna	Tony Harris	
		date	
		10.1.2009	
drawing number	drawing description		
THSAAex	section AA, as existing		
drawing date	version		
0	1	2	
3	4	5	
6	7	8	
408	409	410	
409	411	412	

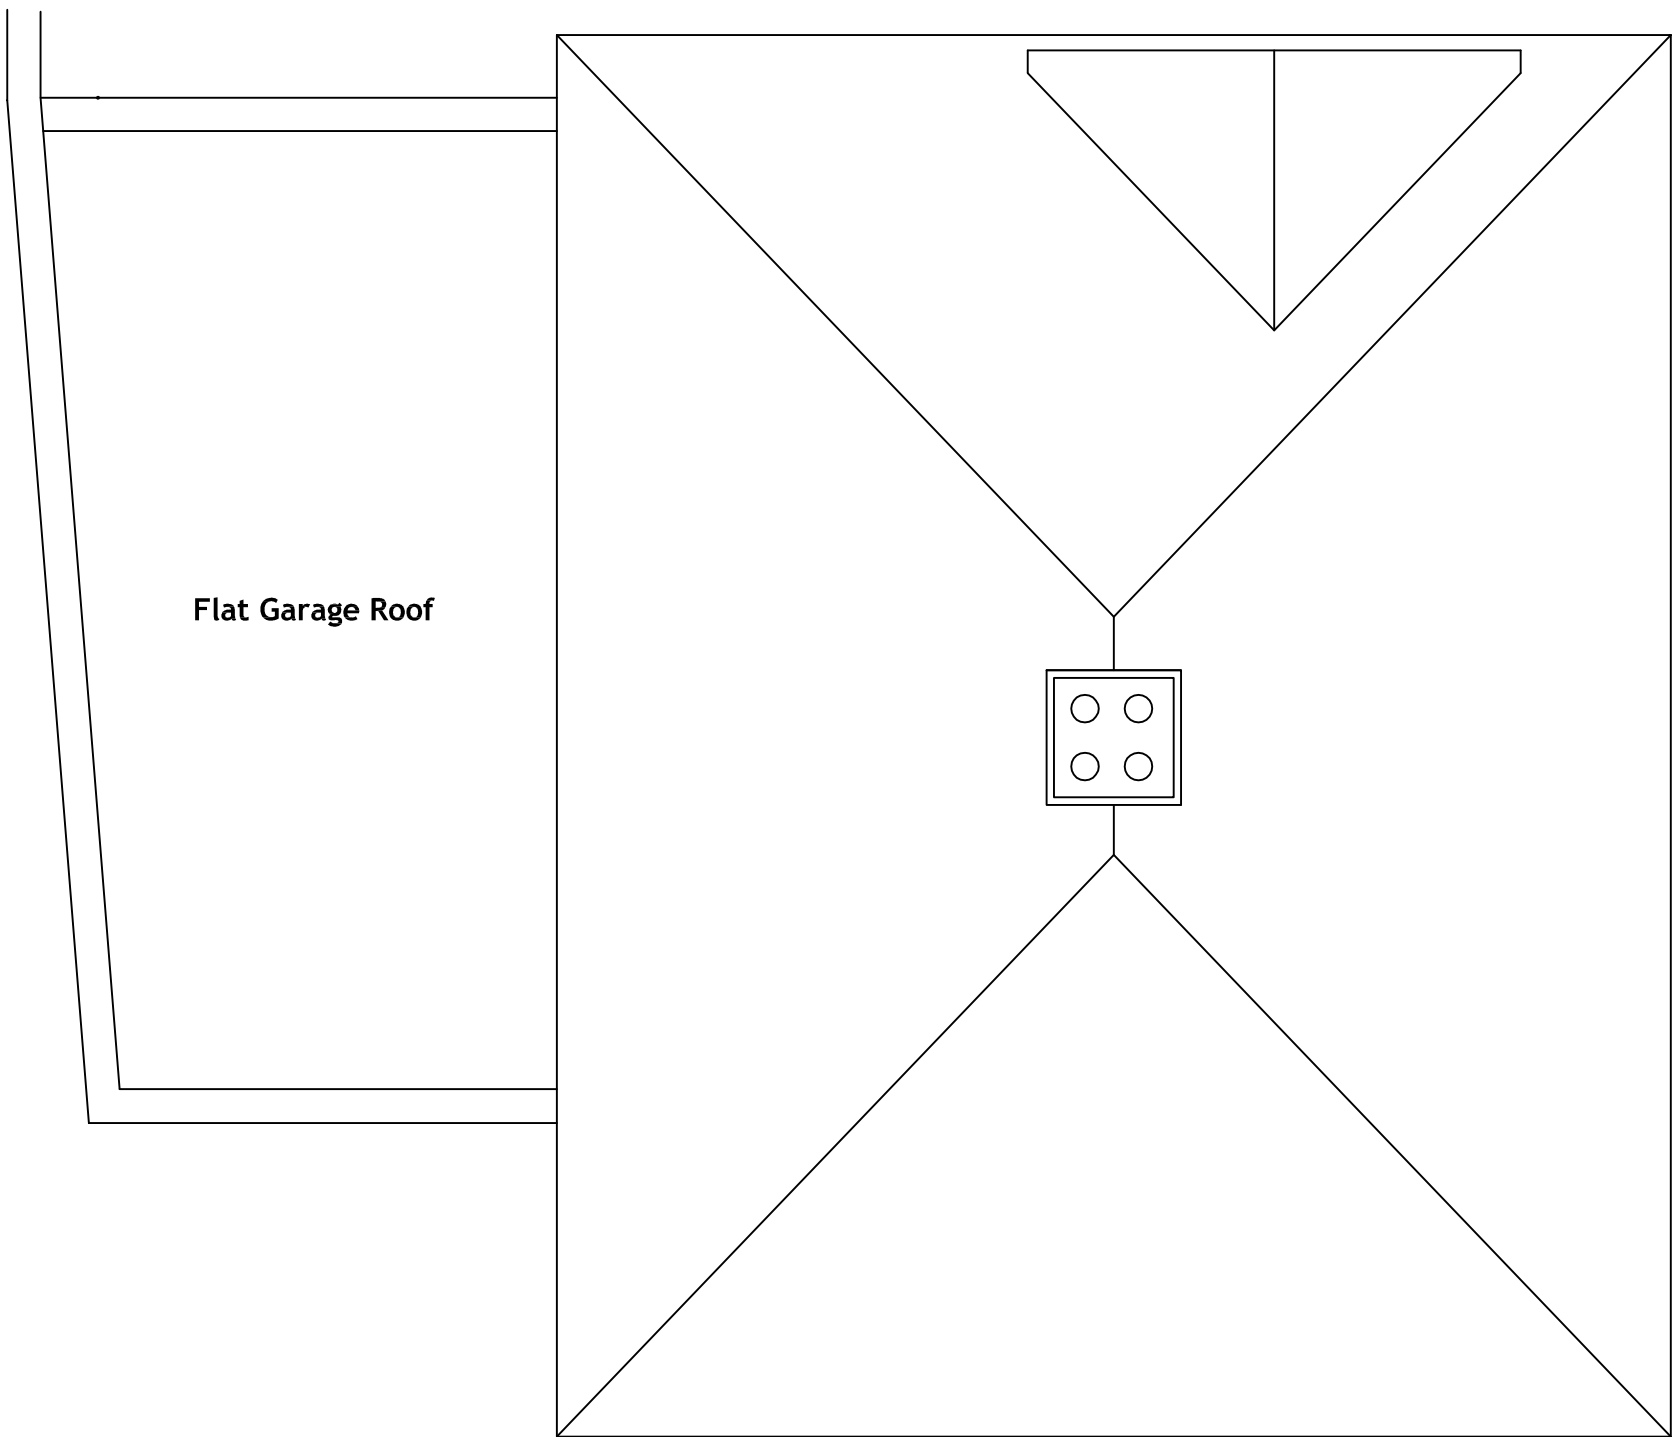

roof plan (as existing)

 

scale		site address		client	
1-50		Lamorna		Tony Harriss	
		LONDON NW5 1SU		date	
drawing number		drawing description			
TH RP ex		roof plan, as existing			
scheme	dwg	version			
do not scale this drawing					

